

PAVEMENT SCHEDULE


PROJECT REFERENCE NO.	SHEET NO.
2017CPT.01.11.10581.1, ETC.	4

C	PROP. APPROX. 1½" ASPHALT CONCRETE SURFACE COURSE, TYPE S9.5B, AT AN AVERAGE RATE OF 168 LBS. PER SQ. YD.
V1	MILLING BITUMINOUS PAVEMENT. 1½" DEPTH.
U	EXISTING PAVEMENT.

RESURFACING NOTES:

NOTE: PAVEMENT EDGE SLOPES ARE 1:1 UNLESS SHOWN OTHERWISE.

*ALL PAVED S.R. ROADS TO BE RESURFACED TO THE ENDS OF THE RADII., OR AS DIRECTED BY THE ENGINEER.

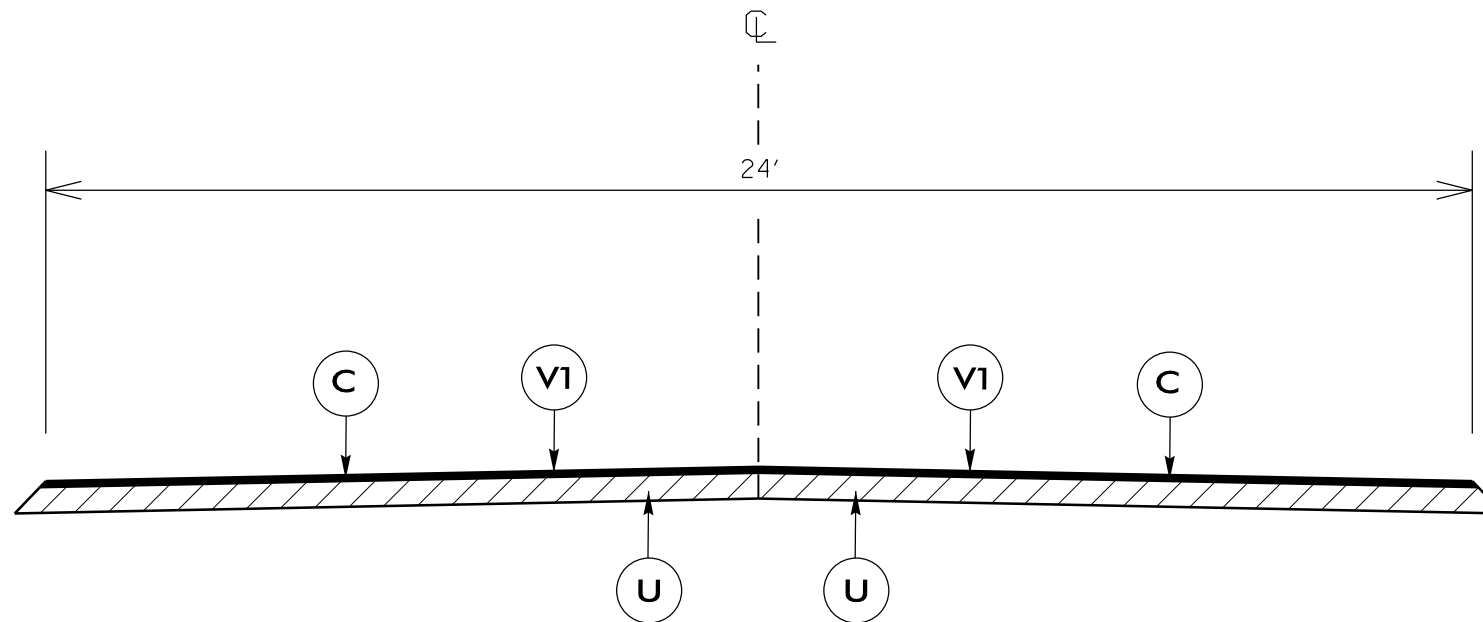

TYPICAL SECTION NO. 2

USE WITH MAP 3

NTS