







8/23/99



PROJ. REFERENCE NO.
R-3826

SHEET NO.
X-43

150 140 130 120 110 100 90 80 70 60 50 40 30 20 10 0 10 20 30 40 50 60 70 80 90 100 110 120 130 140 150

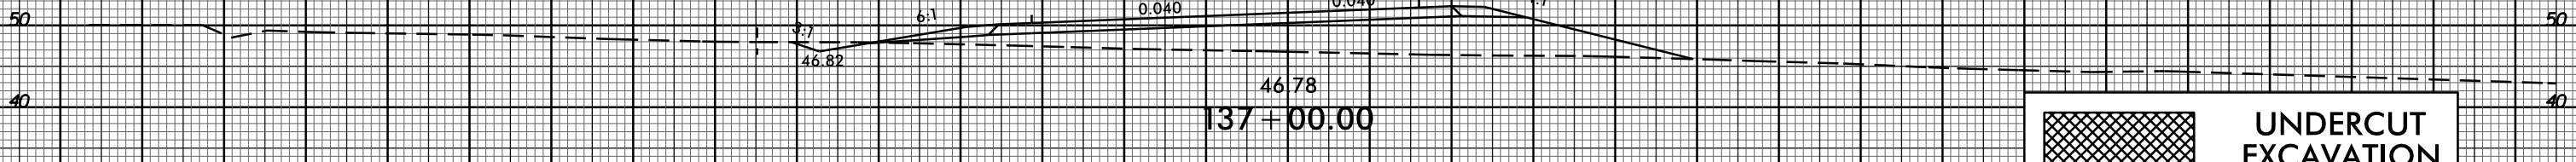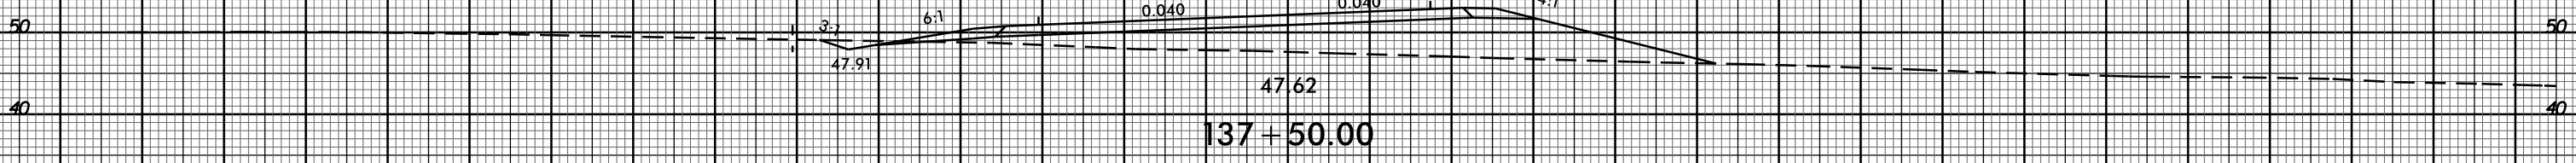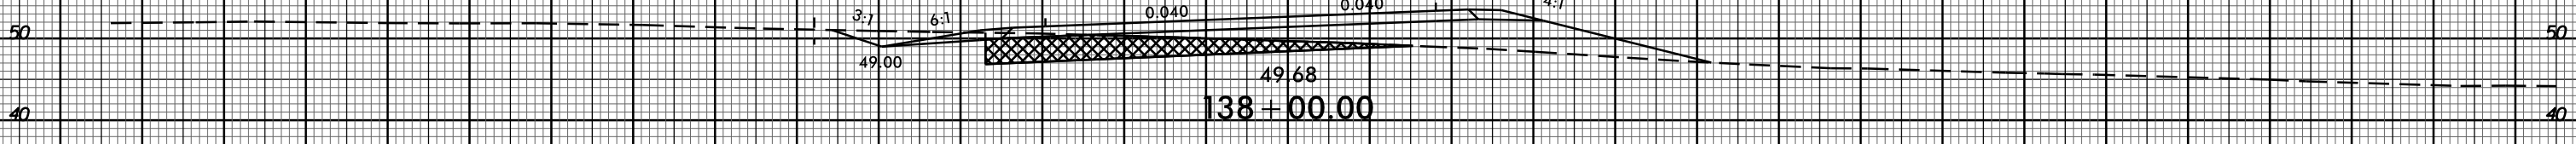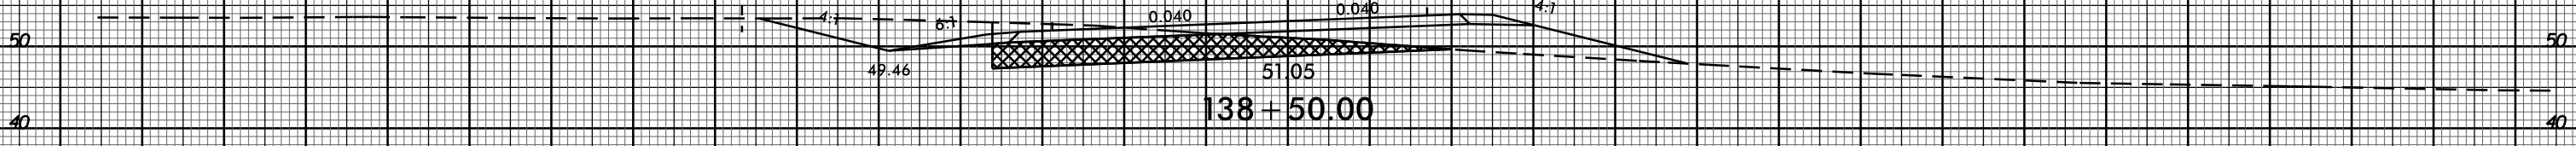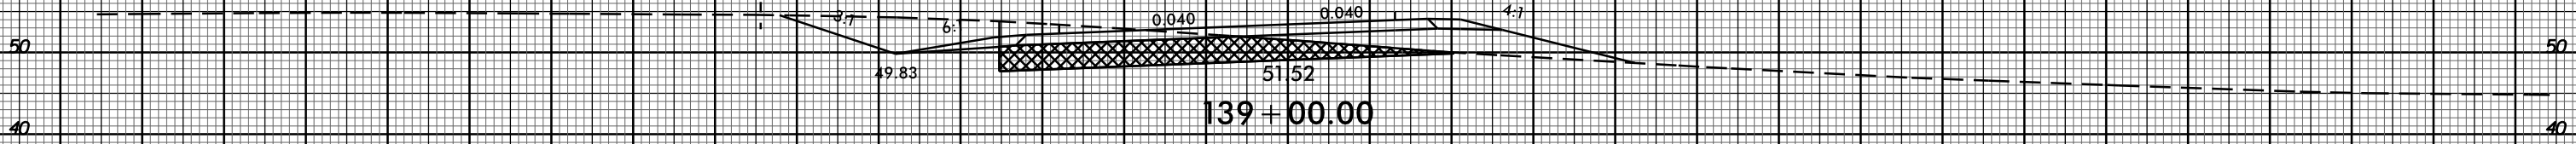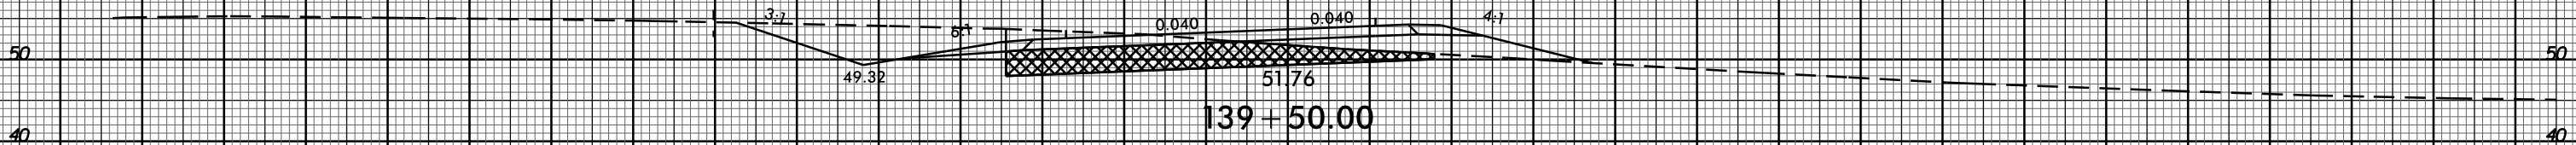

UNDERCUT EXCAVATION



150 140 130 120 110 100 90 80 70 60 50 40 30 20 10 0 10 20 30 40 50 60 70 80 90 100 110 120 130 140 150

05-OCT-2016 08:45
R:\PROJECTS\PL\VR3826.Rdy -xpl-1.2lanes.dgn
\$\$\$\$USERNAME\$\$\$\$