


6/23/16



PROJ. REFERENCE NO.
R-3826

SHEET NO.
X-60

150 140 130 120 110 100 90 80 70 60 50 40 30 20 10 0 10 20 30 40 50 60 70 80 90 100 110 120 130 140 150

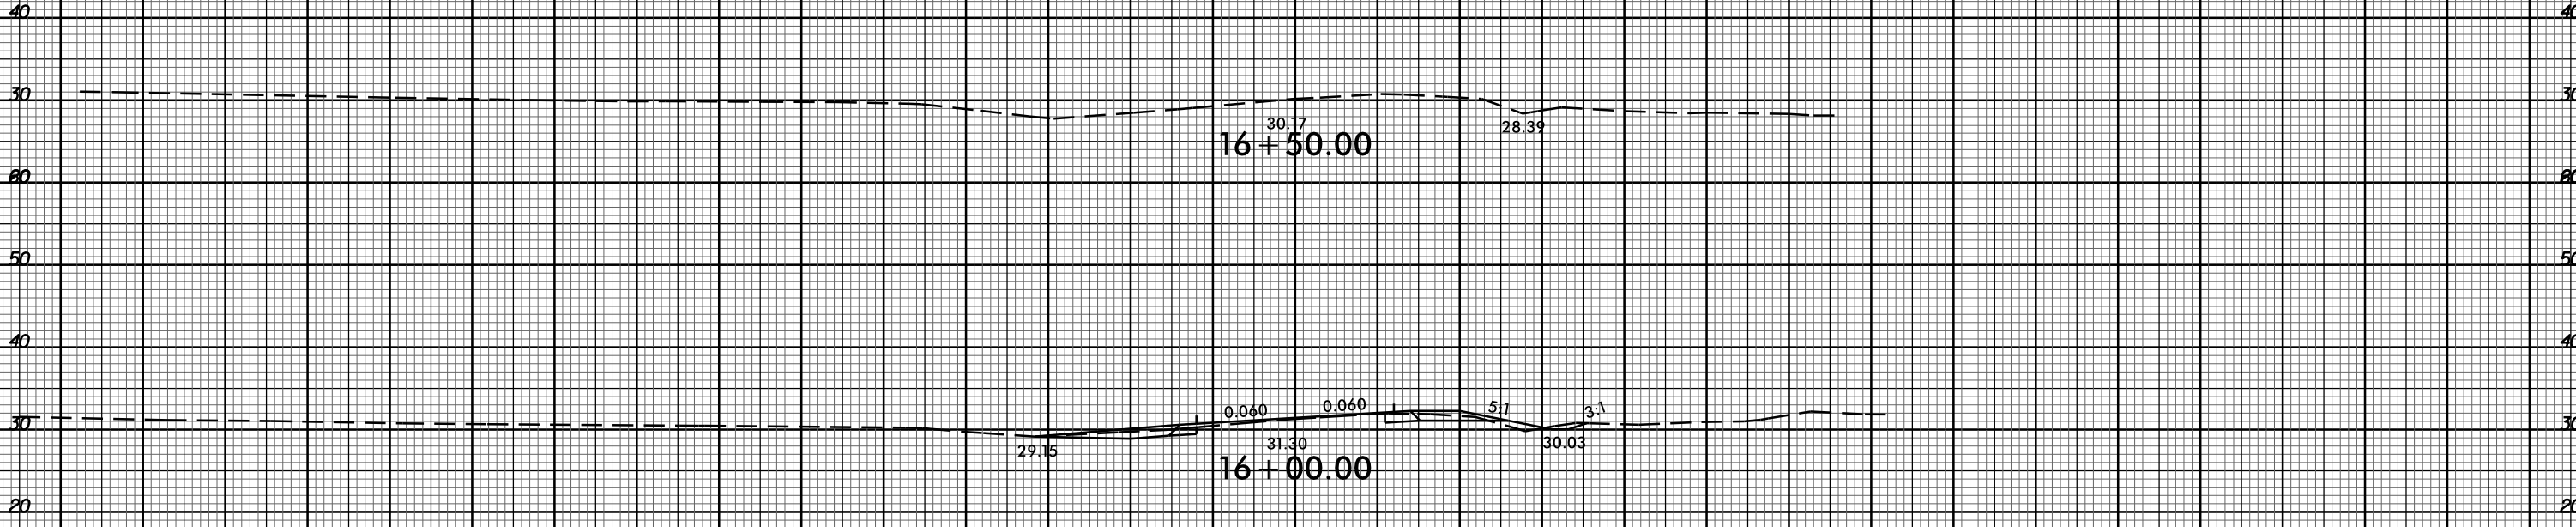

05-OCT-2016 08:45
 R:\05-16\05-16\X-60\PL\163826-Rdy-1-12.dgn
 \$\$\$USERPLOT\$\$\$

150 140 130 120 110 100 90 80 70 60 50 40 30 20 10 0 10 20 30 40 50 60 70 80 90 100 110 120 130 140 150