

**This electronic collection of documents is provided
for the convenience of the user
and is Not a Certified Document –**

**The documents contained herein were originally issued
and sealed by the individuals whose names and license
numbers appear on each page, on the dates appearing
with their signature on that page.**

**This file or an individual page
shall not be considered a certified document.**

NOTE: SEE SHEET 2A FOR PLAN SHEET LAYOUT AT TIME OF INVESTIGATION

STATE OF NORTH CAROLINA
DEPARTMENT OF TRANSPORTATION
DIVISION OF HIGHWAYS
GEOTECHNICAL ENGINEERING UNIT

STATE	STATE PROJECT REFERENCE NO.	SHEET NO.	TOTAL SHEETS
N.C.	R-3826	1	68
STATE PROJ. NO.	F.A. PROJ. NO.	DESCRIPTION	
34553.1.1	STP-125(1)	P.E. RAW & UTIL.	

CONTENTS

LINE	STATION	PLAN	PROFILE
-L-	12+00 TO 149+00	4-13	16-20
-Y-	18+00 TO 32+50	5,14	21
-YI-	14+00 TO 25+75	9,15	22
-Y2-	10+00 TO 16+00	13	23

**ROADWAY
SUBSURFACE INVESTIGATION**

PROJ. REFERENCE NO. 34553.1.1 (R-3826) F.A. PROJ. STP-125(1)

COUNTY MARTIN

PROJECT DESCRIPTION NC 125 (WILLIAMSTON BYPASS) FROM
SR 1182 (EAST COLLEGE ROAD) TO NC 125 NORTHWEST OF
WILLIAMSTON

INVENTORY

CROSS SECTIONS

LINE	STATION	SHEET
-L-	12+00 TO 31+50	24-31
-L-	33+00 TO 62+50	32-42
-L-	67+50 TO 89+50	43-50
-L-	132+00 TO 133+50	51-52
-L-	138+00 TO 144+50	53-55
-Y-	22+50 TO 35+00	56-60
-YI-	14+00 TO 25+75	61-68

CAUTION NOTICE

THE SUBSURFACE INFORMATION AND THE SUBSURFACE INVESTIGATION ON WHICH IT IS BASED WERE MADE FOR THE PURPOSE OF STUDY, PLANNING, AND DESIGN AND NOT FOR CONSTRUCTION OR PAY PURPOSES. THE VARIOUS FIELD BORING LOGS, ROCK CORES, AND SOIL TEST DATA AVAILABLE MAY BE REVIEWED OR INSPECTED IN RALEIGH BY CONTACTING THE N. C. DEPARTMENT OF TRANSPORTATION, GEOTECHNICAL ENGINEERING UNIT AT (919) 707-6850. NEITHER THE SUBSURFACE PLANS AND REPORTS, NOR THE FIELD BORING LOGS, ROCK CORES, OR SOIL TEST DATA ARE PART OF THE CONTRACT.

GENERAL SOIL AND ROCK STRATA DESCRIPTIONS AND INDICATED BOUNDARIES ARE BASED ON A GEOTECHNICAL INTERPRETATION OF ALL AVAILABLE SUBSURFACE DATA AND MAY NOT NECESSARILY REFLECT THE ACTUAL SUBSURFACE CONDITIONS BETWEEN BORINGS OR BETWEEN SAMPLED STRATA WITHIN THE BOREHOLE. THE LABORATORY SAMPLE DATA AND THE IN SITU (IN-PLACE) TEST DATA CAN BE RELIED ON ONLY TO THE DEGREE OF RELIABILITY INHERENT IN THE STANDARD TEST METHOD. THE OBSERVED WATER LEVELS OR SOIL MOISTURE CONDITIONS INDICATED IN THE SUBSURFACE INVESTIGATIONS ARE AS RECORDED AT THE TIME OF THE INVESTIGATION. THESE WATER LEVELS OR SOIL MOISTURE CONDITIONS MAY VARY CONSIDERABLY WITH TIME ACCORDING TO CLIMATIC CONDITIONS INCLUDING TEMPERATURES, PRECIPITATION, AND WIND, AS WELL AS OTHER NON-CLIMATIC FACTORS.

THE BIDDER OR CONTRACTOR IS CAUTIONED THAT DETAILS SHOWN ON THE SUBSURFACE PLANS ARE PRELIMINARY ONLY AND IN MANY CASES THE FINAL DESIGN DETAILS ARE DIFFERENT. FOR BIDDING AND CONSTRUCTION PURPOSES, REFER TO THE CONSTRUCTION PLANS AND DOCUMENTS FOR FINAL DESIGN INFORMATION ON THIS PROJECT. THE DEPARTMENT DOES NOT WARRANT OR GUARANTEE THE SUFFICIENCY OR ACCURACY OF THE INVESTIGATION MADE, OR THE INTERPRETATIONS MADE, OR OPINION OF THE DEPARTMENT AS TO THE TYPE OF MATERIALS AND CONDITIONS TO BE ENCOUNTERED. THE BIDDER OR CONTRACTOR IS CAUTIONED TO MAKE SUCH INDEPENDENT SUBSURFACE INVESTIGATIONS AS HE DEEMS NECESSARY TO SATISFY HIMSELF AS TO CONDITIONS TO BE ENCOUNTERED ON THIS PROJECT. THE CONTRACTOR SHALL HAVE NO CLAIM FOR ADDITIONAL COMPENSATION OR FOR AN EXTENSION OF TIME FOR ANY REASON RESULTING FROM THE ACTUAL CONDITIONS ENCOUNTERED AT THE SITE DIFFERING FROM THOSE INDICATED IN THE SUBSURFACE INFORMATION.

PERSONNEL

JRS

RES


JME

INVESTIGATED BY J.L. STONE

CHECKED BY D.N. ARGENBRIGHT

SUBMITTED BY D.N. ARGENBRIGHT

DATE October 2012

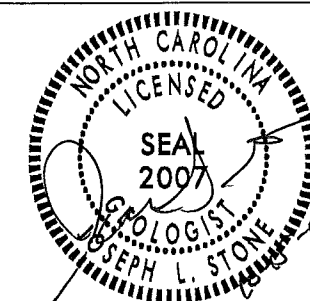

CONTRACT: ID: R-3826

DRAWN BY: JL STONE

NOTE - THE INFORMATION CONTAINED HEREIN IS NOT IMPLIED OR GUARANTEED BY THE N. C. DEPARTMENT OF TRANSPORTATION AS BEING ACCURATE NOR IT IS CONSIDERED TO BE PART OF THE PLANS, SPECIFICATIONS, OR CONTRACT FOR THE PROJECT.

NOTE - BY HAVING REQUESTED THIS INFORMATION THE CONTRACTOR SPECIFICALLY WAIVES ANY CLAIMS FOR INCREASED COMPENSATION OR EXTENSION OF TIME BASED ON DIFFERENCES BETWEEN THE CONDITIONS INDICATED HEREIN AND THE ACTUAL CONDITIONS AT THE PROJECT SITE.




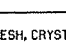
NORTH CAROLINA DEPARTMENT OF TRANSPORTATION

DIVISION OF HIGHWAYS
GEOTECHNICAL ENGINEERING UNIT

SUBSURFACE INVESTIGATION

SOIL AND ROCK LEGEND, TERMS, SYMBOLS, AND ABBREVIATIONS

PROJECT REFERENCE NO. R-3826	SHEET NO. 2
---------------------------------	----------------

SOIL DESCRIPTION		GRADATION		ROCK DESCRIPTION		TERMS AND DEFINITIONS	
SOIL IS CONSIDERED TO BE THE UNCONSOLIDATED, SEMI-CONSOLIDATED, OR WEATHERED EARTH MATERIALS THAT CAN BE PENETRATED WITH A CONTINUOUS FLIGHT POWER AUGER, AND YIELD LESS THAN 100 BLOWS PER FOOT ACCORDING TO STANDARD PENETRATION TEST (AASHTO T208, ASTM D-1586). SOIL CLASSIFICATION IS BASED ON THE AASHTO SYSTEM. BASIC DESCRIPTIONS GENERALLY SHALL INCLUDE: CONSISTENCY, COLOR, TEXTURE, MOISTURE, AASHTO CLASSIFICATION, AND OTHER PERTINENT FACTORS SUCH AS MINERALOGICAL COMPOSITION, ANGULARITY, STRUCTURE, PLASTICITY, ETC. EXAMPLE: <i>VERY STIFF, GRAY, SILTY CLAY, MOST WITH INTERBEDDED FINE SAND LAYERS, HIGH PLASTIC, A-7-6</i>		WELL GRADED - INDICATES A GOOD REPRESENTATION OF PARTICLE SIZES FROM FINE TO COARSE. UNIFORM - INDICATES THAT SOIL PARTICLES ARE ALL APPROXIMATELY THE SAME SIZE. ALSO POORLY GRADED. POORLY GRADED GAP-GRADED - INDICATES A MIXTURE OF UNIFORM PARTICLES OF TWO OR MORE SIZES. ANGULARITY OF GRAINS THE ANGULARITY OR ROUNDNESS OF SOIL GRAINS IS DESIGNATED BY THE TERMS: <u>ANGULAR</u> , <u>SUBANGULAR</u> , <u>SUBROUNDED</u> , OR <u>ROUNDED</u> .		HARD ROCK IS NON-COASTAL PLAIN MATERIAL THAT IF TESTED, WOULD YIELD SPT REFUSAL. AN INFERRED ROCK LINE INDICATES THE LEVEL, AT WHICH NON-COASTAL PLAIN MATERIAL WOULD YIELD SPT REFUSAL. SPT REFUSAL IS PENETRATION BY A SPLIT SPOON SAMPLER EQUAL TO OR LESS THAN 0.1 FOOT PER 60 BLOWS. IN NON-COASTAL PLAIN MATERIAL, THE TRANSITION BETWEEN SOIL AND ROCK IS OFTEN REPRESENTED BY A ZONE OF WEATHERED ROCK. ROCK MATERIALS ARE TYPICALLY DIVIDED AS FOLLOWS:  WEATHERED ROCK (WR)  CRYSTALLINE ROCK (CR)  NON-CRYSTALLINE ROCK (NCR)  COASTAL PLAIN SEDIMENTARY ROCK (CP)		<p>ALLUVIUM (ALLUV.) - SOILS THAT HAVE BEEN TRANSPORTED BY WATER.</p> <p>ADUIFIER - A WATER BEARING FORMATION OR STRATA.</p> <p>ARENACEOUS - APPLIED TO ROCKS THAT HAVE BEEN DERIVED FROM SAND OR THAT CONTAIN SAND, OR HAVING A NOTABLE PROPORTION OF CLAY IN THEIR COMPOSITION, AS SHALE, SLATE, ETC.</p> <p>ARTESIAN - GROUND WATER THAT IS UNDER SUFFICIENT PRESSURE TO RISE ABOVE THE LEVEL AT WHICH IT IS ENCOUNTERED, BUT WHICH DOES NOT NECESSARILY RISE TO OR ABOVE THE GROUND SURFACE.</p> <p>CALCAREOUS (CALC.) - SOILS THAT CONTAIN APPRECIABLE AMOUNTS OF CALCIUM CARBONATE.</p> <p>COLLUVIUM - ROCK FRAGMENTS MIXED WITH SOIL DEPOSITED BY GRAVITY ON SLOPE OR AT BOTTOM OF SLOPE.</p> <p>CORE RECOVERY (REC.) - TOTAL LENGTH OF ALL MATERIAL RECOVERED IN THE CORE BARREL DIVIDED BY TOTAL LENGTH OF CORE RUN AND EXPRESSED AS A PERCENTAGE.</p> <p>DIKE - A TABULAR BODY OF IGNEOUS ROCK THAT CUTS ACROSS THE STRUCTURE OF ADJACENT ROCKS OR CUTS MASSIVE ROCK.</p> <p>DIP - THE ANGLE AT WHICH A STRATUM OR ANY PLANAR FEATURE IS INCLINED FROM THE HORIZONTAL.</p> <p>DIP DIRECTION (DIP AZIMUTH) - THE DIRECTION OR BEARING OF THE HORIZONTAL TRACE OF THE LINE OF DIP, MEASURED CLOCKWISE FROM NORTH.</p> <p>FAULT - A FRACTURE OR FRACTURE ZONE ALONG WHICH THERE HAS BEEN DISPLACEMENT OF THE SIDES RELATIVE TO ONE ANOTHER PARALLEL TO THE FRACTURE.</p> <p>FISSILE - A PROPERTY OF SPLITTING ALONG CLOSELY SPACED PARALLEL PLANES.</p> <p>FLOAT - ROCK FRAGMENTS ON SURFACE NEAR THEIR ORIGINAL POSITION AND DISLODGED FROM PARENT MATERIAL.</p> <p>FLOOD PLAIN (FP) - LAND BORDERING A STREAM, BUILT OF SEDIMENTS DEPOSITED BY THE STREAM.</p> <p>FORMATION (FM) - A MAPPABLE GEOLOGIC UNIT THAT CAN BE RECOGNIZED AND TRACED IN THE FIELD.</p> <p>JOINT - FRACTURE IN ROCK ALONG WHICH NO APPRECIABLE MOVEMENT HAS OCCURRED.</p> <p>LEDGE - A SHELF-LIKE RIDGE OR PROJECTION OF ROCK WHOSE THICKNESS IS SMALL COMPARED TO ITS LATERAL EXTENT.</p> <p>LENS - A BODY OF SOIL OR ROCK THAT THINS OUT IN ONE OR MORE DIRECTIONS.</p> <p>MOTTLED (MOT.) - IRREGULARLY MARKED WITH SPOTS OF DIFFERENT COLORS. MOTTLING IN SOILS USUALLY INDICATES POOR AERATION AND LACK OF GOOD DRAINAGE.</p> <p>PERCHED WATER - WATER MAINTAINED ABOVE THE NORMAL GROUND WATER LEVEL BY THE PRESENCE OF AN INTERVENING IMPERVIOUS STRATUM.</p> <p>RESIDUAL (RES.) SOIL - SOIL FORMED IN PLACE BY THE WEATHERING OF ROCK.</p> <p>ROCK QUALITY DESIGNATION (RQD) - A MEASURE OF ROCK QUALITY DESCRIBED BY TOTAL LENGTH OF ROCK SEGMENTS EQUAL TO OR GREATER THAN 4 INCHES DIVIDED BY THE TOTAL LENGTH OF CORE RUN AND EXPRESSED AS A PERCENTAGE.</p> <p>SAPROLITE (SAP.) - RESIDUAL SOIL THAT RETAINS THE RELIC STRUCTURE OR FABRIC OF THE PARENT ROCK.</p> <p>SILL - AN INTRUSIVE BODY OF IGNEOUS ROCK OF APPROXIMATELY UNIFORM THICKNESS AND RELATIVELY THIN COMPARED WITH ITS LATERAL EXTENT, THAT HAS BEEN EMPLACED PARALLEL TO THE BEDDING OR SCHISTOSITY OF THE INTRUDED ROCKS.</p> <p>SLICKENSIDE - POLISHED AND STRIATED SURFACE THAT RESULTS FROM FRICTION ALONG A FAULT OR SLIP PLANE.</p> <p>STANDARD PENETRATION TEST (PENETRATION RESISTANCE) (SPT) - NUMBER OF BLOWS IN OR BPF OF A 140 LB. HAMMER FALLING 30 INCHES REQUIRED TO PRODUCE A PENETRATION OF 1 FOOT INTO SOIL WITH A 2 INCH OUTSIDE DIAMETER SPLIT SPOON SAMPLER. SPT REFUSAL IS PENETRATION EQUAL TO OR LESS THAN 0.1 FOOT PER 60 BLOWS.</p> <p>STRATA CORE RECOVERY (SREC) - TOTAL LENGTH OF STRATA MATERIAL RECOVERED DIVIDED BY TOTAL LENGTH OF STRATUM AND EXPRESSED AS A PERCENTAGE.</p> <p>STRATA ROCK QUALITY DESIGNATION (SROD) - A MEASURE OF ROCK QUALITY DESCRIBED BY TOTAL LENGTH OF ROCK SEGMENTS WITHIN A STRATUM EQUAL TO OR GREATER THAN 4 INCHES DIVIDED BY THE TOTAL LENGTH OF STRATA AND EXPRESSED AS A PERCENTAGE.</p> <p>TOPSOIL (TS) - SURFACE SOILS USUALLY CONTAINING ORGANIC MATTER.</p>	
SOIL LEGEND AND AASHTO CLASSIFICATION		MINERALOGICAL COMPOSITION		WEATHERING	
<table border="1"> <tr> <th>GENERAL CLASS.</th> <th colspan="2">GRANULAR MATERIALS (< 35% PASSING #200)</th> <th colspan="2">SILT-CLAY MATERIALS (> 35% PASSING #200)</th> <th colspan="2">ORGANIC MATERIALS</th> </tr> <tr> <th>GROUP CLASS.</th> <th>A-1</th> <th>A-3</th> <th>A-2</th> <th>A-4</th> <th>A-5</th> <th>A-6</th> <th>A-7</th> </tr> <tr> <th>SYMBOL</th> <td></td> <td></td> <td></td> <td></td> <td></td> <td></td> <td></td> </tr> <tr> <th>% PASSING</th> <td>10 40 200</td> <td>10 40 200</td> <td>10 40 200</td> <td>10 40 200</td> <td>10 40 200</td> <td>10 40 200</td> <td>10 40 200</td> </tr> <tr> <th>LIQUID LIMIT INDEX</th> <td>6 MX</td> <td>NP</td> <td>10 MX 10 HX 11 MN</td> <td>10 HX 10 HX 11 MN</td> <td>10 HX 10 HX 11 MN</td> <td>10 HX 10 HX 11 MN</td> <td>10 HX 10 HX 11 MN</td> </tr> <tr> <th>GROUP INDEX</th> <td>0</td> <td>0</td> <td>0</td> <td>4 MX</td> <td>8 HX 12 HX</td> <td>16 HX 16 HX</td> <td>NO HX</td> </tr> <tr> <th>USUAL TYPES OF MAJOR MATERIALS</th> <td>STONE FRAGS, GRAVEL, AND SAND</td> <td>FINE SAND</td> <td>SILTY OR CLAYEY GRAVEL AND SAND</td> <td>SILTY SOILS</td> <td>CLAYEY SOILS</td> <td></td> <td></td> </tr> <tr> <th>GEN. RATING AS A SUBGRADE</th> <td colspan="2">EXCELLENT TO GOOD</td> <td>FAIR TO POOR</td> <td>FAIR TO POOR</td> <td>POOR</td> <td>UNSATURABLE</td> <td></td> </tr> </table>		GENERAL CLASS.	GRANULAR MATERIALS (< 35% PASSING #200)		SILT-CLAY MATERIALS (> 35% PASSING #200)		ORGANIC MATERIALS		GROUP CLASS.	A-1	A-3	A-2	A-4	A-5	A-6	A-7	SYMBOL								% PASSING	10 40 200	10 40 200	10 40 200	10 40 200	10 40 200	10 40 200	10 40 200	LIQUID LIMIT INDEX	6 MX	NP	10 MX 10 HX 11 MN	10 HX 10 HX 11 MN	10 HX 10 HX 11 MN	10 HX 10 HX 11 MN	10 HX 10 HX 11 MN	GROUP INDEX	0	0	0	4 MX	8 HX 12 HX	16 HX 16 HX	NO HX	USUAL TYPES OF MAJOR MATERIALS	STONE FRAGS, GRAVEL, AND SAND	FINE SAND	SILTY OR CLAYEY GRAVEL AND SAND	SILTY SOILS	CLAYEY SOILS			GEN. RATING AS A SUBGRADE	EXCELLENT TO GOOD		FAIR TO POOR	FAIR TO POOR	POOR	UNSATURABLE		<p>MINERAL NAMES SUCH AS QUARTZ, FELDSPAR, MICA, TALC, KAOLIN, ETC. ARE USED IN DESCRIPTIONS WHENEVER THEY ARE CONSIDERED OF SIGNIFICANCE.</p> <p>COMPRESSIBILITY</p> <p>SLIGHTLY COMPRESSIBLE MODERATELY COMPRESSIBLE HIGHLY COMPRESSIBLE</p> <p>LIQUID LIMIT LESS THAN 31 LIQUID LIMIT EQUAL TO 31-50 LIQUID LIMIT GREATER THAN 50</p> <p>PERCENTAGE OF MATERIAL</p> <table border="1"> <tr> <th>ORGANIC MATERIAL</th> <th>GRANULAR SOILS</th> <th>SILT - CLAY SOILS</th> <th>OTHER MATERIAL</th> </tr> <tr> <td>TRACE OF ORGANIC MATTER</td> <td>2 - 3%</td> <td>3 - 5%</td> <td>TRACE 1 - 10%</td> </tr> <tr> <td>LITTLE ORGANIC MATTER</td> <td>3 - 5%</td> <td>5 - 12%</td> <td>LITTLE 10 - 20%</td> </tr> <tr> <td>MODERATELY ORGANIC</td> <td>5 - 10%</td> <td>12 - 20%</td> <td>SOME 20 - 35%</td> </tr> <tr> <td>HIGHLY ORGANIC</td> <td>>10%</td> <td>>20%</td> <td>HIGHLY 35% AND ABOVE</td> </tr> </table>		ORGANIC MATERIAL	GRANULAR SOILS	SILT - CLAY SOILS	OTHER MATERIAL	TRACE OF ORGANIC MATTER	2 - 3%	3 - 5%	TRACE 1 - 10%	LITTLE ORGANIC MATTER	3 - 5%	5 - 12%	LITTLE 10 - 20%	MODERATELY ORGANIC	5 - 10%	12 - 20%	SOME 20 - 35%	HIGHLY ORGANIC	>10%	>20%	HIGHLY 35% AND ABOVE	<p>WEATHERING</p> <p>FRESH - ROCK FRESH, CRYSTALS BRIGHT, FEW JOINTS MAY SHOW SLIGHT STAINING, ROCK RINGS UNDER HAMMER IF CRYSTALLINE.</p> <p>VERY SLIGHT (V SL.) - ROCK GENERALLY FRESH, JOINTS STAINED, SOME JOINTS MAY SHOW THIN CLAY COATINGS IF OPEN, CRYSTALS ON A BROKEN SPECIMEN FACE SHINE BRIGHTLY. ROCK RINGS UNDER HAMMER BLOWS IF OF A CRYSTALLINE NATURE.</p> <p>SLIGHT (SL.) - ROCK GENERALLY FRESH, JOINTS STAINED AND DISCOLORATION EXTENDS INTO ROCK UP TO 1 INCH. OPEN JOINTS MAY CONTAIN CLAY. IN GRANITOID ROCKS SOME OCCASIONAL FELDSPAR CRYSTALS ARE DULL AND DISCOLORED. CRYSTALLINE ROCKS RING UNDER HAMMER BLOWS.</p> <p>MODERATE (MOD.) - SIGNIFICANT PORTIONS OF ROCK SHOW DISCOLORATION AND WEATHERING EFFECTS. IN GRANITOID ROCKS, MOST FELDSPARS ARE DULL AND DISCOLORED, SOME SHOW CLAY. ROCK HAS DULL SOUND UNDER HAMMER BLOWS AND SHOWS SIGNIFICANT LOSS OF STRENGTH AS COMPARED WITH FRESH ROCK.</p> <p>MODERATELY SEVERE (MOD. SEV.) - ALL ROCK EXCEPT QUARTZ DISCOLORED OR STAINED. IN GRANITOID ROCKS, ALL FELDSPARS DULL AND DISCOLORED AND A MAJORITY SHOW KAOLINIZATION. ROCK SHOWS SEVERE LOSS OF STRENGTH AND CAN BE EXCAVATED WITH A GEOLOGIST'S PICK. ROCK GIVES 'CLUNK' SOUND WHEN STRUCK. <i>IF TESTED, WOULD YIELD SPT REFUSAL.</i></p> <p>SEVERE (SEV.) - ALL ROCK EXCEPT QUARTZ DISCOLORED OR STAINED. ROCK FABRIC CLEAR AND EVIDENT BUT REDUCED IN STRENGTH TO STRONG SOIL. IN GRANITOID ROCKS ALL FELDSPARS ARE KAOLINIZED TO SOME EXTENT. SOME FRAGMENTS OF STRONG ROCK USUALLY REMAIN. <i>IF TESTED, YIELDS SPT N VALUES > 100 BPF.</i></p> <p>VERY SEVERE (V SEV.) - ALL ROCK EXCEPT QUARTZ DISCOLORED OR STAINED. ROCK FABRIC ELEMENTS ARE DISCERNIBLE BUT THE MASS IS EFFECTIVELY REDUCED TO SOIL STATUS, WITH ONLY FRAGMENTS OF STRONG ROCK REMAINING. SAPROLITE IS AN EXAMPLE OF ROCK WEATHERED TO A DEGREE SUCH THAT ONLY MINOR VESTIGES OF THE ORIGINAL ROCK FABRIC REMAIN. <i>IF TESTED, YIELDS SPT N VALUES < 100 BPF.</i></p> <p>COMPLETE - ROCK REDUCED TO SOIL. ROCK FABRIC NOT DISCERNIBLE, OR DISCERNIBLE ONLY IN SMALL AND SCATTERED CONCENTRATIONS. QUARTZ MAY BE PRESENT AS DIKES OR STRINGERS. SAPROLITE IS ALSO AN EXAMPLE.</p>		<p>GROUND WATER</p> <p> WATER LEVEL IN BORE HOLE IMMEDIATELY AFTER DRILLING</p> <p> STATIC WATER LEVEL AFTER 24 HOURS</p> <p> PERCHED WATER, SATURATED ZONE, OR WATER BEARING STRATA</p> <p> SPRING OR SEEP</p> <p>MISCELLANEOUS SYMBOLS</p> <p> ROADWAY EMBANKMENT (RE) WITH SOIL DESCRIPTION</p> <p> SOIL SYMBOL</p> <p> ARTIFICIAL FILL (AF) OTHER THAN ROADWAY EMBANKMENT</p> <p> INFERRED SOIL BOUNDARY</p> <p> INFERRED ROCK LINE</p> <p> ALLUVIAL SOIL BOUNDARY</p> <p> DIP & DIP DIRECTION OF ROCK STRUCTURES</p> <p> SPT TEST BORING</p> <p> AUGER BORING</p> <p> CORE BORING</p> <p> MONITORING WELL</p> <p> PIEZOMETER INSTALLATION</p> <p> SLOPE INDICATOR INSTALLATION</p> <p> CONE PENETROMETER TEST</p> <p> SOUNDING ROD</p> <p> TEST BORING W/ CORE</p> <p> SPT N-VALUE</p> <p> SPT REFUSAL</p>	
GENERAL CLASS.	GRANULAR MATERIALS (< 35% PASSING #200)		SILT-CLAY MATERIALS (> 35% PASSING #200)		ORGANIC MATERIALS	
GROUP CLASS.	A-1	A-3	A-2	A-4	A-5	A-6	A-7	
SYMBOL	
% PASSING	10 40 200	10 40 200	10 40 200	10 40 200	10 40 200	10 40 200	10 40 200	
LIQUID LIMIT INDEX	6 MX	NP	10 MX 10 HX 11 MN	10 HX 10 HX 11 MN	10 HX 10 HX 11 MN	10 HX 10 HX 11 MN	10 HX 10 HX 11 MN	
GROUP INDEX	0	0	0	4 MX	8 HX 12 HX	16 HX 16 HX	NO HX	
USUAL TYPES OF MAJOR MATERIALS	STONE FRAGS, GRAVEL, AND SAND	FINE SAND	SILTY OR CLAYEY GRAVEL AND SAND	SILTY SOILS	CLAYEY SOILS	
GEN. RATING AS A SUBGRADE	EXCELLENT TO GOOD		FAIR TO POOR	FAIR TO POOR	POOR	UNSATURABLE	
ORGANIC MATERIAL	GRANULAR SOILS	SILT - CLAY SOILS	OTHER MATERIAL	
TRACE OF ORGANIC MATTER	2 - 3%	3 - 5%	TRACE 1 - 10%	
LITTLE ORGANIC MATTER	3 - 5%	5 - 12%	LITTLE 10 - 20%	
MODERATELY ORGANIC	5 - 10%	12 - 20%	SOME 20 - 35%	
HIGHLY ORGANIC	>10%	>20%	HIGHLY 35% AND ABOVE	
CONSISTENCY OR DENSENESS		GROUND WATER		ROCK HARDNESS	
<table border="1"> <tr> <th>PRIMARY SOIL TYPE</th> <th>COMPACTNESS OR CONSISTENCY</th> <th>RANGE OF STANDARD PENETRATION RESISTANCE (N-VALUE)</th> <th>RANGE OF UNCONFINED COMPRESSIVE STRENGTH (TONS/FT²)</th> </tr> <tr> <td>GENERALLY GRANULAR MATERIAL (NON-COHESIVE)</td> <td>VERY LOOSE LOOSE MEDIUM DENSE DENSE VERY DENSE</td> <td><4 4 TO 10 10 TO 30 30 TO 50 >50</td> <td>N/A</td> </tr> <tr> <td>GENERALLY SILT-CLAY MATERIAL (COHESIVE)</td> <td>VERY SOFT SOFT MEDIUM STIFF STIFF VERY STIFF HARD</td> <td><2 2 TO 4 4 TO 8 8 TO 15 15 TO 30 >30</td> <td><0.25 0.25 TO 0.50 0.5 TO 1.0 1 TO 2 2 TO 4 >4</td> </tr> </table>		PRIMARY SOIL TYPE	COMPACTNESS OR CONSISTENCY	RANGE OF STANDARD PENETRATION RESISTANCE (N-VALUE)	RANGE OF UNCONFINED COMPRESSIVE STRENGTH (TONS/FT ²)	GENERALLY GRANULAR MATERIAL (NON-COHESIVE)	VERY LOOSE LOOSE MEDIUM DENSE DENSE VERY DENSE	<4 4 TO 10 10 TO 30 30 TO 50 >50	N/A	GENERALLY SILT-CLAY MATERIAL (COHESIVE)	VERY SOFT SOFT MEDIUM STIFF STIFF VERY STIFF HARD	<2 2 TO 4 4 TO 8 8 TO 15 15 TO 30 >30	<0.25 0.25 TO 0.50 0.5 TO 1.0 1 TO 2 2 TO 4 >4	<p>VERY HARD - CANNOT BE SCRATCHED BY KNIFE OR SHARP PICK. BREAKING OF HAND SPECIMENS REQUIRES SEVERAL HARD BLOWS OF THE GEOLOGIST'S PICK.</p> <p>HARD - CAN BE SCRATCHED BY KNIFE OR PICK ONLY WITH DIFFICULTY. HARD HAMMER BLOWS REQUIRED TO DETACH HAND SPECIMEN.</p> <p>MODERATELY HARD - CAN BE SCRATCHED BY KNIFE OR PICK. GOUGES OR GROOVES TO 0.25 INCHES DEEP CAN BE EXCAVATED BY HARD BLOW OF A GEOLOGIST'S PICK. HAND SPECIMENS CAN BE DETACHED BY MODERATE BLOWS.</p> <p>MEDIUM HARD - CAN BE GROUDED OR GOUGED 0.05 INCHES DEEP BY FIRM PRESSURE OF KNIFE OR PICK POINT. CAN BE EXCAVATED IN SMALL CHIPS TO PEICES 1 INCH MAXIMUM SIZE BY HARD BLOWS OF THE POINT OF A GEOLOGIST'S PICK.</p> <p>SOFT - CAN BE GROUDED OR GOUGED READILY BY KNIFE OR PICK. CAN BE EXCAVATED IN FRAGMENTS FROM CHIPS TO SEVERAL INCHES IN SIZE BY MODERATE BLOWS OF A PICK POINT. SMALL, THIN PIECES CAN BE BROKEN BY FINGER PRESSURE.</p> <p>VERY SOFT - CAN BE CARVED WITH KNIFE. CAN BE EXCAVATED READILY WITH POINT OF PICK. PIECES 1 INCH OR MORE IN THICKNESS CAN BE BROKEN BY FINGER PRESSURE. CAN BE SCRATCHED READILY BY FINGER NAIL.</p>		<p>ABBREVIATIONS</p> <p>AR - AUGER REFUSAL BT - BORING TERMINATED CL - CLAY CPT - CONE PENETRATION TEST CSE - COARSE DMT - DILATOMETER TEST DPT - DYNAMIC PENETRATION TEST e - VOID RATIO F - FINE FOSS - FOSSILIFEROUS FRAC. - FRACTURED, FRACTURES FRAGS. - FRAGMENTS HI. - HIGHLY</p> <p>MED. - MEDIUM MICA. - MICACEOUS MOD. - MODERATELY NP - NON PLASTIC ORG. - ORGANIC PMT - PRESSUREMETER TEST SAP. - SAPROLITIC SD. - SAND, SANDY SL. - SILT, SILTY SLI. - SLIGHTLY TCR - TRICONE REFUSAL w - MOISTURE CONTENT V - VERY</p> <p>VST - VANE SHEAR TEST WEA. - WEATHERED W - UNIT WEIGHT W/2 - DRY UNIT WEIGHT</p> <p>SAMPLE ABBREVIATIONS</p> <p>S - BULK SS - SPLIT SPOON ST - SHELBY TUBE RS - ROCK RT - RECOMPACTED TRIAXIAL CBR - CALIFORNIA BEARING RATIO</p>	
PRIMARY SOIL TYPE	COMPACTNESS OR CONSISTENCY	RANGE OF STANDARD PENETRATION RESISTANCE (N-VALUE)	RANGE OF UNCONFINED COMPRESSIVE STRENGTH (TONS/FT ²)	
GENERALLY GRANULAR MATERIAL (NON-COHESIVE)	VERY LOOSE LOOSE MEDIUM DENSE DENSE VERY DENSE	<4 4 TO 10 10 TO 30 30 TO 50 >50	N/A	
GENERALLY SILT-CLAY MATERIAL (COHESIVE)	VERY SOFT SOFT MEDIUM STIFF STIFF VERY STIFF HARD	<2 2 TO 4 4 TO 8 8 TO 15 15 TO 30 >30	<0.25 0.25 TO 0.50 0.5 TO 1.0 1 TO 2 2 TO 4 >4	
TEXTURE OR GRAIN SIZE		GROUND WATER		ROCK HARDNESS	
<table border="1"> <tr> <th>U.S. STD. SIEVE SIZE OPENING (MM)</th> <th>4</th> <th>10</th> <th>40</th> <th>60</th> <th>200</th> <th>270</th> </tr> <tr> <td></td> <td>4.75</td> <td>2.00</td> <td>0.42</td> <td>0.25</td> <td>0.075</td> <td>0.053</td> </tr> </table>		U.S. STD. SIEVE SIZE OPENING (MM)	4	10	40	60	200	270		4.75	2.00	0.42	0.25	0.075	0.053	<p>AR - AUGER REFUSAL BT - BORING TERMINATED CL - CLAY CPT - CONE PENETRATION TEST CSE - COARSE DMT - DILATOMETER TEST DPT - DYNAMIC PENETRATION TEST e - VOID RATIO F - FINE FOSS - FOSSILIFEROUS FRAC. - FRACTURED, FRACTURES FRAGS. - FRAGMENTS HI. - HIGHLY</p> <p>MED. - MEDIUM MICA. - MICACEOUS MOD. - MODERATELY NP - NON PLASTIC ORG. - ORGANIC PMT - PRESSUREMETER TEST SAP. - SAPROLITIC SD. - SAND, SANDY SL. - SILT, SILTY SLI. - SLIGHTLY TCR - TRICONE REFUSAL w - MOISTURE CONTENT V - VERY</p> <p>VST - VANE SHEAR TEST WEA. - WEATHERED W - UNIT WEIGHT W/2 - DRY UNIT WEIGHT</p> <p>SAMPLE ABBREVIATIONS</p> <p>S - BULK SS - SPLIT SPOON ST - SHELBY TUBE RS - ROCK RT - RECOMPACTED TRIAXIAL CBR - CALIFORNIA BEARING RATIO</p>		<p>VERY HARD - CANNOT BE SCRATCHED BY KNIFE OR SHARP PICK. BREAKING OF HAND SPECIMENS REQUIRES SEVERAL HARD BLOWS OF THE GEOLOGIST'S PICK.</p> <p>HARD - CAN BE SCRATCHED BY KNIFE OR PICK ONLY WITH DIFFICULTY. HARD HAMMER BLOWS REQUIRED TO DETACH HAND SPECIMEN.</p> <p>MODERATELY HARD - CAN BE SCRATCHED BY KNIFE OR PICK. GOUGES OR GROOVES TO 0.25 INCHES DEEP CAN BE EXCAVATED BY HARD BLOW OF A GEOLOGIST'S PICK. HAND SPECIMENS CAN BE DETACHED BY MODERATE BLOWS.</p> <p>MEDIUM HARD - CAN BE GROUDED OR GOUGED 0.05 INCHES DEEP BY FIRM PRESSURE OF KNIFE OR PICK POINT. CAN BE EXCAVATED IN SMALL CHIPS TO PEICES 1 INCH MAXIMUM SIZE BY HARD BLOWS OF THE POINT OF A GEOLOGIST'S PICK.</p> <p>SOFT - CAN BE GROUDED OR GOUGED READILY BY KNIFE OR PICK. CAN BE EXCAVATED IN FRAGMENTS FROM CHIPS TO SEVERAL INCHES IN SIZE BY MODERATE BLOWS OF A PICK POINT. SMALL, THIN PIECES CAN BE BROKEN BY FINGER PRESSURE.</p> <p>VERY SOFT - CAN BE CARVED WITH KNIFE. CAN BE EXCAVATED READILY WITH POINT OF PICK. PIECES 1 INCH OR MORE IN THICKNESS CAN BE BROKEN BY FINGER PRESSURE. CAN BE SCRATCHED READILY BY FINGER NAIL.</p>	
U.S. STD. SIEVE SIZE OPENING (MM)	4	10	40	60	200	270	
	4.75	2.00	0.42	0.25	0.075	0.053	
SOIL MOISTURE - CORRELATION OF TERMS		GROUND WATER		ROCK HARDNESS	
<table border="1"> <tr> <th>SOIL MOISTURE SCALE (ATTERBERG LIMITS)</th> <th>FIELD MOISTURE DESCRIPTION</th> <th>GUIDE FOR FIELD MOISTURE DESCRIPTION</th> </tr> <tr> <td>LL - LIQUID LIMIT</td> <td>- SATURATED - (SAT.)</td> <td>USUALLY LIQUID; VERY WET, USUALLY FROM BELOW THE GROUND WATER TABLE</td> </tr> <tr> <td>PL - PLASTIC LIMIT</td> <td>- WET - (W)</td> <td>SEMISOLID; REQUIRES DRYING TO ATTAIN OPTIMUM MOISTURE</td> </tr> <tr> <td>OM - OPTIMUM MOISTURE</td> <td>- MOIST - (M)</td> <td>SOLID; AT OR NEAR OPTIMUM MOISTURE</td> </tr> <tr> <td>SL - SHRINKAGE LIMIT</td> <td>- DRY - (D)</td> <td>REQUIRES ADDITIONAL WATER TO ATTAIN OPTIMUM MOISTURE</td> </tr> </table>		SOIL MOISTURE SCALE (ATTERBERG LIMITS)	FIELD MOISTURE DESCRIPTION	GUIDE FOR FIELD MOISTURE DESCRIPTION	LL - LIQUID LIMIT	- SATURATED - (SAT.)	USUALLY LIQUID; VERY WET, USUALLY FROM BELOW THE GROUND WATER TABLE	PL - PLASTIC LIMIT	- WET - (W)	SEMISOLID; REQUIRES DRYING TO ATTAIN OPTIMUM MOISTURE	OM - OPTIMUM MOISTURE	- MOIST - (M)	SOLID; AT OR NEAR OPTIMUM MOISTURE	SL - SHRINKAGE LIMIT	- DRY - (D)	REQUIRES ADDITIONAL WATER TO ATTAIN OPTIMUM MOISTURE	<p>AR - AUGER REFUSAL BT - BORING TERMINATED CL - CLAY CPT - CONE PENETRATION TEST CSE - COARSE DMT - DILATOMETER TEST DPT - DYNAMIC PENETRATION TEST e - VOID RATIO F - FINE FOSS - FOSSILIFEROUS FRAC. - FRACTURED, FRACTURES FRAGS. - FRAGMENTS HI. - HIGHLY</p> <p>MED. - MEDIUM MICA. - MICACEOUS MOD. - MODERATELY NP - NON PLASTIC ORG. - ORGANIC PMT - PRESSUREMETER TEST SAP. - SAPROLITIC SD. - SAND, SANDY SL. - SILT, SILTY SLI. - SLIGHTLY TCR - TRICONE REFUSAL w - MOISTURE CONTENT V - VERY</p> <p>VST - VANE SHEAR TEST WEA. - WEATHERED W - UNIT WEIGHT W/2 - DRY UNIT WEIGHT</p> <p>SAMPLE ABBREVIATIONS</p> <p>S - BULK SS - SPLIT SPOON ST - SHELBY TUBE RS - ROCK RT - RECOMPACTED TRIAXIAL CBR - CALIFORNIA BEARING RATIO</p>		<p>VERY HARD - CANNOT BE SCRATCHED BY KNIFE OR SHARP PICK. BREAKING OF HAND SPECIMENS REQUIRES SEVERAL HARD BLOWS OF THE GEOLOGIST'S PICK.</p> <p>HARD - CAN BE SCRATCHED BY KNIFE OR PICK ONLY WITH DIFFICULTY. HARD HAMMER BLOWS REQUIRED TO DETACH HAND SPECIMEN.</p> <p>MODERATELY HARD - CAN BE SCRATCHED BY KNIFE OR PICK. GOUGES OR GROOVES TO 0.25 INCHES DEEP CAN BE EXCAVATED BY HARD BLOW OF A GEOLOGIST'S PICK. HAND SPECIMENS CAN BE DETACHED BY MODERATE BLOWS.</p> <p>MEDIUM HARD - CAN BE GROUDED OR GOUGED 0.05 INCHES DEEP BY FIRM PRESSURE OF KNIFE OR PICK POINT. CAN BE EXCAVATED IN SMALL CHIPS TO PEICES 1 INCH MAXIMUM SIZE BY HARD BLOWS OF THE POINT OF A GEOLOGIST'S PICK.</p> <p>SOFT - CAN BE GROUDED OR GOUGED READILY BY KNIFE OR PICK. CAN BE EXCAVATED IN FRAGMENTS FROM CHIPS TO SEVERAL INCHES IN SIZE BY MODERATE BLOWS OF A PICK POINT. SMALL, THIN PIECES CAN BE BROKEN BY FINGER PRESSURE.</p> <p>VERY SOFT - CAN BE CARVED WITH KNIFE. CAN BE EXCAVATED READILY WITH POINT OF PICK. PIECES 1 INCH OR MORE IN THICKNESS CAN BE BROKEN BY FINGER PRESSURE. CAN BE SCRATCHED READILY BY FINGER NAIL.</p>	
SOIL MOISTURE SCALE (ATTERBERG LIMITS)	FIELD MOISTURE DESCRIPTION	GUIDE FOR FIELD MOISTURE DESCRIPTION	
LL - LIQUID LIMIT	- SATURATED - (SAT.)	USUALLY LIQUID; VERY WET, USUALLY FROM BELOW THE GROUND WATER TABLE	
PL - PLASTIC LIMIT	- WET - (W)	SEMISOLID; REQUIRES DRYING TO ATTAIN OPTIMUM MOISTURE	
OM - OPTIMUM MOISTURE	- MOIST - (M)	SOLID; AT OR NEAR OPTIMUM MOISTURE	
SL - SHRINKAGE LIMIT	- DRY - (D)	REQUIRES ADDITIONAL WATER TO ATTAIN OPTIMUM MOISTURE	
PLASTICITY		GROUND WATER		ROCK HARDNESS	
<table border="1"> <tr> <th>NONPLASTIC</th> <th>PLASTICITY INDEX (PI)</th> <th>DRY STRENGTH</th> </tr> <tr> <td>LOW PLASTICITY</td> <td>0-5</td> <td>VERY LOW</td> </tr> <tr> <td>MED. PLASTICITY</td> <td>6-15</td> <td>SLIGHT</td> </tr> <tr> <td>HIGH PLASTICITY</td> <td>16-25</td> <td>MEDIUM</td> </tr> <tr> <td></td> <td>26 OR MORE</td> <td>HIGH</td> </tr> </table>		NONPLASTIC	PLASTICITY INDEX (PI)	DRY STRENGTH	LOW PLASTICITY	0-5	VERY LOW	MED. PLASTICITY	6-15	SLIGHT	HIGH PLASTICITY	16-25	MEDIUM		26 OR MORE	HIGH	<p>AR - AUGER REFUSAL BT - BORING TERMINATED CL - CLAY CPT - CONE PENETRATION TEST CSE - COARSE DMT - DILATOMETER TEST DPT - DYNAMIC PENETRATION TEST e - VOID RATIO F - FINE FOSS - FOSSILIFEROUS FRAC. - FRACTURED, FRACTURES FRAGS. - FRAGMENTS HI. - HIGHLY</p> <p>MED. - MEDIUM MICA. - MICACEOUS MOD. - MODERATELY NP - NON PLASTIC ORG. - ORGANIC PMT - PRESSUREMETER TEST SAP. - SAPROLITIC SD. - SAND, SANDY SL. - SILT, SILTY SLI. - SLIGHTLY TCR - TRICONE REFUSAL w - MOISTURE CONTENT V - VERY</p> <p>VST - VANE SHEAR TEST WEA. - WEATHERED W - UNIT WEIGHT W/2 - DRY UNIT WEIGHT</p> <p>SAMPLE ABBREVIATIONS</p> <p>S - BULK SS - SPLIT SPOON ST - SHELBY TUBE RS - ROCK RT - RECOMPACTED TRIAXIAL CBR - CALIFORNIA BEARING RATIO</p>		<p>VERY HARD - CANNOT BE SCRATCHED BY KNIFE OR SHARP PICK. BREAKING OF HAND SPECIMENS REQUIRES SEVERAL HARD BLOWS OF THE GEOLOGIST'S PICK.</p> <p>HARD - CAN BE SCRATCHED BY KNIFE OR PICK ONLY WITH DIFFICULTY. HARD HAMMER BLOWS REQUIRED TO DETACH HAND SPECIMEN.</p> <p>MODERATELY HARD - CAN BE SCRATCHED BY KNIFE OR PICK. GOUGES OR GROOVES TO 0.25 INCHES DEEP CAN BE EXCAVATED BY HARD BLOW OF A GEOLOGIST'S PICK. HAND SPECIMENS CAN BE DETACHED BY MODERATE BLOWS.</p> <p>MEDIUM HARD - CAN BE GROUDED OR GOUGED 0.05 INCHES DEEP BY FIRM PRESSURE OF KNIFE OR PICK POINT. CAN BE EXCAVATED IN SMALL CHIPS TO PEICES 1 INCH MAXIMUM SIZE BY HARD BLOWS OF THE POINT OF A GEOLOGIST'S PICK.</p> <p>SOFT - CAN BE GROUDED OR GOUGED READILY BY KNIFE OR PICK. CAN BE EXCAVATED IN FRAGMENTS FROM CHIPS TO SEVERAL INCHES IN SIZE BY MODERATE BLOWS OF A PICK POINT. SMALL, THIN PIECES CAN BE BROKEN BY FINGER PRESSURE.</p> <p>VERY SOFT - CAN BE CARVED WITH KNIFE. CAN BE EXCAVATED READILY WITH POINT OF PICK. PIECES 1 INCH OR MORE IN THICKNESS CAN BE BROKEN BY FINGER PRESSURE. CAN BE SCRATCHED READILY BY FINGER NAIL.</p>	
NONPLASTIC	PLASTICITY INDEX (PI)	DRY STRENGTH	
LOW PLASTICITY	0-5	VERY LOW	
MED. PLASTICITY	6-15	SLIGHT	
HIGH PLASTICITY	16-25	MEDIUM	
	26 OR MORE	HIGH	
COLOR		GROUND WATER		ROCK HARDNESS	
<p>DESCRIPTIONS MAY INCLUDE COLOR OR COLOR COMBINATIONS (TAN, RED, YELLOW-BROWN, BLUE-GRAY). MODIFIERS SUCH AS LIGHT, DARK, STREAKED, ETC. ARE USED TO DESCRIBE APPEARANCE.</p>		<p>AR - AUGER REFUSAL BT - BORING TERMINATED CL - CLAY CPT - CONE PENETRATION TEST CSE - COARSE DMT - DILATOMETER TEST DPT - DYNAMIC PENETRATION TEST e - VOID RATIO F - FINE FOSS - FOSSILIFEROUS FRAC. - FRACTURED, FRACTURES FRAGS. - FRAGMENTS HI. - HIGHLY</p> <p>MED. - MEDIUM MICA. - MICACEOUS MOD. - MODERATELY NP - NON PLASTIC ORG. - ORGANIC PMT - PRESSUREMETER TEST SAP. - SAPROLITIC SD. - SAND, SANDY SL. - SILT, SILTY SLI. - SLIGHTLY TCR - TRICONE REFUSAL w - MOISTURE CONTENT V - VERY</p> <p>VST - VANE SHEAR TEST WEA. - WEATHERED W - UNIT WEIGHT W/2 - DRY UNIT WEIGHT</p> <p>SAMPLE ABBREVIATIONS</p> <p>S - BULK SS - SPLIT SPOON ST - SHELBY TUBE RS - ROCK RT - RECOMPACTED TRIAXIAL CBR - CALIFORNIA BEARING RATIO</p>		<p>VERY HARD - CANNOT BE SCRATCHED BY KNIFE OR SHARP PICK. BREAKING OF HAND SPECIMENS REQUIRES SEVERAL HARD BLOWS OF THE GEOLOGIST'S PICK.</p> <p>HARD - CAN BE SCRATCHED BY KNIFE OR PICK ONLY WITH DIFFICULTY. HARD HAMMER BLOWS REQUIRED TO DETACH HAND SPECIMEN.</p> <p>MODERATELY HARD - CAN BE SCRATCHED BY KNIFE OR PICK. GOUGES OR GROOVES TO 0.25 INCHES DEEP CAN BE EXCAVATED BY HARD BLOW OF A GEOLOGIST'S PICK. HAND SPECIMENS CAN BE DETACHED BY MODERATE BLOWS.</p> <p>MEDIUM HARD - CAN BE GROUDED OR GOUGED 0.05 INCHES DEEP BY FIRM PRESSURE OF KNIFE OR PICK POINT. CAN BE EXCAVATED IN SMALL CHIPS TO PEICES 1 INCH MAXIMUM SIZE BY HARD BLOWS OF THE POINT OF A GEOLOGIST'S PICK.</p> <p>SOFT - CAN BE GROUDED OR GOUGED READILY BY KNIFE OR PICK. CAN BE EXCAVATED IN FRAGMENTS FROM CHIPS TO SEVERAL INCHES IN SIZE BY MODERATE BLOWS OF A PICK POINT. SMALL, THIN PIECES CAN BE BROKEN BY FINGER PRESSURE.</p> <p>VERY SOFT - CAN BE CARVED WITH KNIFE. CAN BE EXCAVATED READILY WITH POINT OF PICK. PIECES 1 INCH OR MORE IN THICKNESS CAN BE BROKEN BY FINGER PRESSURE. CAN BE SCRATCHED READILY BY FINGER NAIL.</p>	
EQUIPMENT USED ON SUBJECT PROJECT		GROUND WATER		ROCK HARDNESS	
<p>DRILL UNITS:</p> <p><input type="checkbox"/> MOBILE B-_____</p> <p><input type="checkbox"/> BK-51</p> <p><input type="checkbox"/> CME-45C</p> <p><input checked="" type="checkbox"/> CME-550</p> <p><input type="checkbox"/> PORTABLE HOIST</p>		<p>ADVANCING TOOLS:</p> <p><input type="checkbox"/> CLAY BITS</p> <p><input type="checkbox"/> 6" CONTINUOUS FLIGHT AUGER</p> <p><input type="checkbox"/> 8" HOLLOW AUGERS</p> <p><input type="checkbox"/> HARD FACED FINGER BITS</p> <p><input type="checkbox"/> TUNG-CARBIDE INSERTS</p> <p><input checked="" type="checkbox"/> CASING <input type="checkbox"/> W/ ADVANCER</p> <p><input checked="" type="checkbox"/> TRICONE 2 15/16" STEEL TEETH</p> <p><input type="checkbox"/> TRICONE _____ TUNG-CARB.</p> <p><input type="checkbox"/> CORE BIT</p>		<p>HAMMER TYPE:</p> <p><input checked="" type="checkbox"/> AUTOMATIC <input type="checkbox"/> MANUAL</p> <p>CORE SIZE:</p> <p><input type="checkbox"/> B-_____</p> <p><input type="checkbox"/> N-_____</p> <p><input type="checkbox"/> H-_____</p> <p>HAND TOOLS:</p> <p><input type="checkbox"/> POST HOLE DIGGER</p> <p><input checked="" type="checkbox"/> HAND AUGER</p> <p><input type="checkbox"/> SOUNDING ROD</p> <p><input type="checkbox"/> VANE SHEAR TEST</p>		<p>VERY HARD - CANNOT BE SCRATCHED BY KNIFE OR SHARP PICK. BREAKING OF HAND SPECIMENS REQUIRES SEVERAL HARD BLOWS OF THE GEOLOGIST'S PICK.</p> <p>HARD - CAN BE SCRATCHED BY KNIFE OR PICK ONLY WITH DIFFICULTY. HARD HAMMER BLOWS REQUIRED TO DETACH HAND SPECIMEN.</p> <p>MODERATELY HARD - CAN BE SCRATCHED BY KNIFE OR PICK. GOUGES OR GROOVES TO 0.25 INCHES DEEP CAN BE EXCAVATED BY HARD BLOW OF A GEOLOGIST'S PICK. HAND SPECIMENS CAN BE DETACHED BY MODERATE BLOWS.</p> <p>MEDIUM HARD - CAN BE GROUDED OR GOUGED 0.05 INCHES DEEP BY FIRM PRESSURE OF KNIFE OR PICK POINT. CAN BE EXCAVATED IN SMALL CHIPS TO PEICES 1 INCH MAXIMUM SIZE BY HARD BLOWS OF THE POINT OF A GEOLOGIST'S PICK.</p> <p>SOFT - CAN BE GROUDED OR GOUGED READILY BY KNIFE OR PICK. CAN BE EXCAVATED IN FRAGMENTS FROM CHIPS TO SEVERAL INCHES IN SIZE BY MODERATE BLOWS OF A PICK POINT. SMALL, THIN PIECES CAN BE BROKEN BY FINGER PRESSURE.</p> <p>VERY SOFT - CAN BE CARVED WITH KNIFE. CAN BE EXCAVATED READILY WITH POINT OF PICK. PIECES 1 INCH OR MORE IN THICKNESS CAN BE BROKEN BY FINGER PRESSURE. CAN BE SCRATCHED READILY BY FINGER NAIL.</p>	
FRACTURE SPACING		GROUND WATER		ROCK HARDNESS	
<table border="1"> <tr> <th>TERM</th> <th>SPACING</th> </tr> <tr> <td>VERY WIDE</td> <td>MORE THAN 10 FEET</td> </tr> <tr> <td>WIDE</td> <td>3 TO 10 FEET</td> </tr> <tr> <td>MODERATELY CLOSE</td> <td>1 TO 3 FEET</td> </tr> <tr> <td>CLOSE</td> <td>0.16 TO 1 FEET</td> </tr> <tr> <td>VERY CLOSE</td> <td>LESS THAN 0.16 FEET</td> </tr> </table>		TERM	SPACING	VERY WIDE	MORE THAN 10 FEET	WIDE	3 TO 10 FEET	MODERATELY CLOSE	1 TO 3 FEET	CLOSE	0.16 TO 1 FEET	VERY CLOSE	LESS THAN 0.16 FEET	<p>AR - AUGER REFUSAL BT - BORING TERMINATED CL - CLAY CPT - CONE PENETRATION TEST CSE - COARSE DMT - DILATOMETER TEST DPT - DYNAMIC PENETRATION TEST e - VOID RATIO F - FINE FOSS - FOSSILIFEROUS FRAC. - FRACTURED, FRACTURES FRAGS. - FRAGMENTS HI. - HIGHLY</p> <p>MED. - MEDIUM MICA. - MICACEOUS MOD. - MODERATELY NP - NON PLASTIC ORG. - ORGANIC PMT - PRESSUREMETER TEST SAP. - SAPROLITIC SD. - SAND, SANDY SL. - SILT, SILTY SLI. - SLIGHTLY TCR - TRICONE REFUSAL w - MOISTURE CONTENT V - VERY</p> <p>VST - VANE SHEAR TEST WEA. - WEATHERED W - UNIT WEIGHT W/2 - DRY UNIT WEIGHT</p> <p>SAMPLE ABBREVIATIONS</p> <p>S - BULK SS - SPLIT SPOON ST - SHELBY TUBE RS - ROCK RT - RECOMPACTED TRIAXIAL CBR - CALIFORNIA BEARING RATIO</p>		<p>VERY HARD - CANNOT BE SCRATCHED BY KNIFE OR SHARP PICK. BREAKING OF HAND SPECIMENS REQUIRES SEVERAL HARD BLOWS OF THE GEOLOGIST'S PICK.</p> <p>HARD - CAN BE SCRATCHED BY KNIFE OR PICK ONLY WITH DIFFICULTY. HARD HAMMER BLOWS REQUIRED TO DETACH HAND SPECIMEN.</p> <p>MODERATELY HARD - CAN BE SCRATCHED BY KNIFE OR PICK. GOUGES OR GROOVES TO 0.25 INCHES DEEP CAN BE EXCAVATED BY HARD BLOW OF A GEOLOGIST'S PICK. HAND SPECIMENS CAN BE DETACHED BY MODERATE BLOWS.</p> <p>MEDIUM HARD - CAN BE GROUDED OR GOUGED 0.05 INCHES DEEP BY FIRM PRESSURE OF KNIFE OR PICK POINT. CAN BE EXCAVATED IN SMALL CHIPS TO PEICES 1 INCH MAXIMUM SIZE BY HARD BLOWS OF THE POINT OF A GEOLOGIST'S PICK.</p> <p>SOFT - CAN BE GROUDED OR GOUGED READILY BY KNIFE OR PICK. CAN BE EXCAVATED IN FRAGMENTS FROM CHIPS TO SEVERAL INCHES IN SIZE BY MODERATE BLOWS OF A PICK POINT. SMALL, THIN PIECES CAN BE BROKEN BY FINGER PRESSURE.</p> <p>VERY SOFT - CAN BE CARVED WITH KNIFE. CAN BE EXCAVATED READILY WITH POINT OF PICK. PIECES 1 INCH OR MORE IN THICKNESS CAN BE BROKEN BY FINGER PRESSURE. CAN BE SCRATCHED READILY BY FINGER NAIL.</p>	
TERM	SPACING	
VERY WIDE	MORE THAN 10 FEET	
WIDE	3 TO 10 FEET	
MODERATELY CLOSE	1 TO 3 FEET	
CLOSE	0.16 TO 1 FEET	
VERY CLOSE	LESS THAN 0.16 FEET	
BEDDING		GROUND WATER		ROCK HARDNESS	
<table border="1"> <tr> <th>TERM</th> <th>THICKNESS</th> </tr> <tr> <td>VERY THICKLY BEDDED</td> <td>> 4 FEET</td> </tr> <tr> <td>THICKLY BEDDED</td> <td>1.5 - 4 FEET</td> </tr> <tr> <td>THINLY BEDDED</td> <td>0.16 - 1.5 FEET</td> </tr> <tr> <td>VERY THINLY BEDDED</td> <td>0.03 - 0.16 FEET</td> </tr> <tr> <td>THICKLY LAMINATED</td> <td>0.008 - 0</td></tr></table>		TERM	THICKNESS	VERY THICKLY BEDDED	> 4 FEET	THICKLY BEDDED	1.5 - 4 FEET	THINLY BEDDED	0.16 - 1.5 FEET	VERY THINLY BEDDED	0.03 - 0.16 FEET	THICKLY LAMINATED	0.008 - 0	
TERM	THICKNESS	
VERY THICKLY BEDDED	> 4 FEET	
THICKLY BEDDED	1.5 - 4 FEET	
THINLY BEDDED	0.16 - 1.5 FEET	
VERY THINLY BEDDED	0.03 - 0.16 FEET	
THICKLY LAMINATED	0.008 - 0	


STATE	STATE PROJECT REFERENCE NO.	SUBSET NO.	TOTAL SHEETS
N.C.	R-3826	2A	68
STATE PROJ. NO.	F.A. PROJ. NO.	DESCRIPTION	
34553.1.1	STP-125(1)	PE	

STATE OF NORTH CAROLINA
DIVISION OF HIGHWAYS

MARTIN COUNTY


LOCATION: NC 125 WILLIAMSTON BYPASS FROM SR 1182
(EAST COLLEGE ROAD) TO NC 125 NORTHWEST
OF WILLIAMSTON

TYPE OF WORK: GRADING, DRAINAGE, PAVING, AND CULVERT

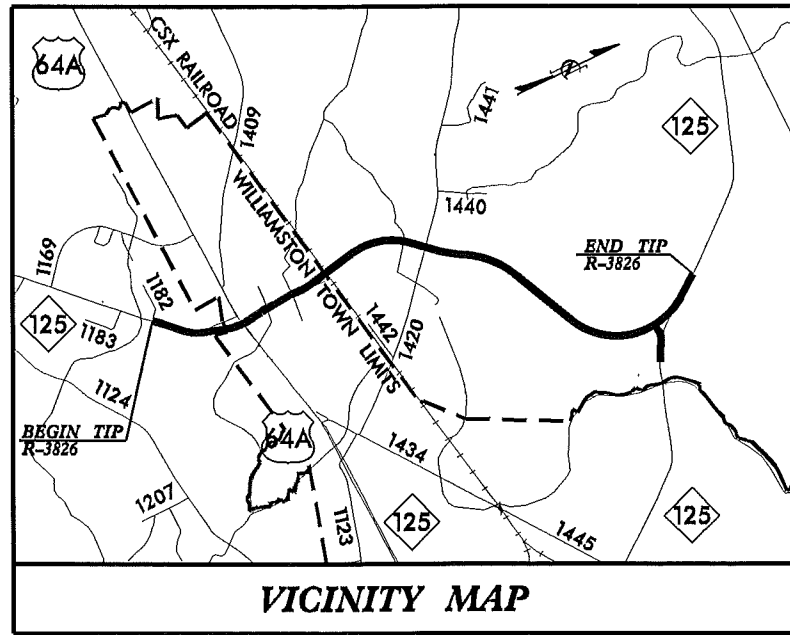

VICINITY MAP

TIP PROJECT: R-3826

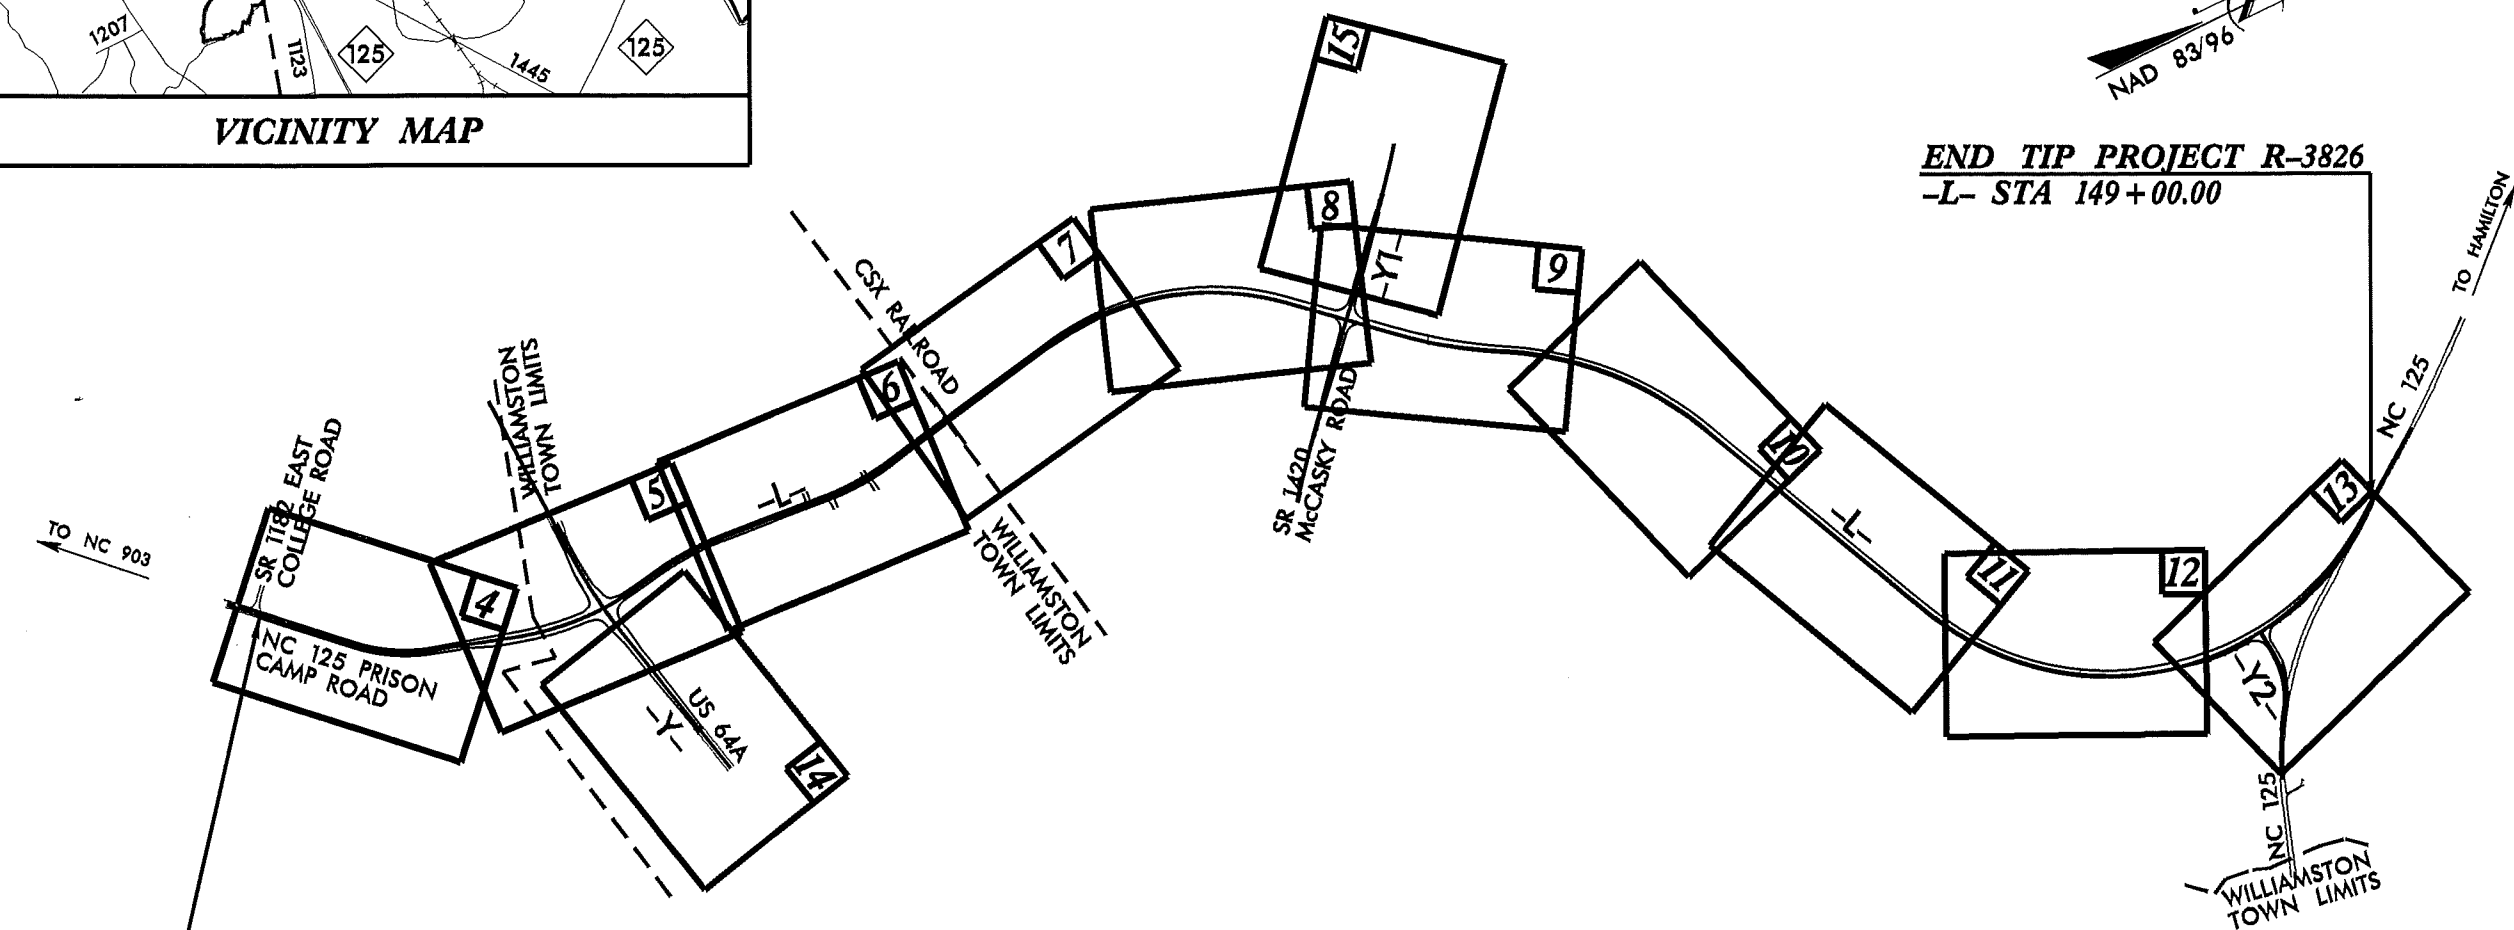


END TIP PROJECT R-3826
-L- STA 149+00.00

BEGIN TIP PROJECT R-3826
-L- STA 12+00.00

- NOTE:
- CLEARING ON THIS PROJECT SHALL BE PERFORMED TO THE LIMITS ESTABLISHED BY METHOD
 - A PORTION OF THIS PROJECT IS WITHIN THE MUNICIPAL BOUNDARIES OF THE TOWN OF WILLIAMSTON.
 - THIS IS A PARTIAL CONTROLLED ACCESS PROJECT WITH ACCESS BEING LIMITED TO POINTS AS SHOWN ON PLANS.

INCOMPLETE PLANS
DO NOT USE FOR R/W ACQUISITION
PRELIMINARY PLANS
DO NOT USE FOR CONSTRUCTION

CONTRACT:

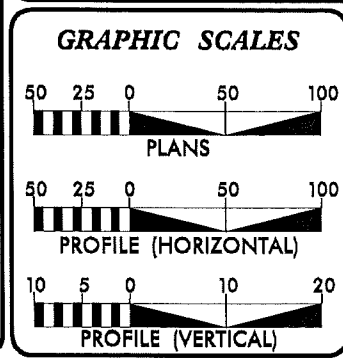

DESIGN DATA

ADT 2015 =	7020
ADT 2035 =	11500
DHV =	60 %
D =	11 %
T =	11 % *
V =	60 MPH
* TTST =	4% DUAL 7%
FUNC CLASS =	MAJOR COLLECTOR REGIONAL TIER

PROJECT LENGTH

TOTAL PROJECT LENGTH TIP R-3826 = 2.595 MI.

Prepared In the Office of:
DIVISION OF HIGHWAYS
1000 Birch Ridge Dr., Raleigh NC, 27610

2012 STANDARD SPECIFICATIONS

RIGHT OF WAY DATE:
APRIL 16, 2013

LETTING DATE:
APRIL 21, 2015

GARY LOYERING, PE
PROJECT ENGINEER

ANTHONY C. WEST
PROJECT DESIGN ENGINEER

HYDRAULICS ENGINEER

ROADWAY DESIGN ENGINEER

SIGNATURE: _____ P.E.

SIGNATURE: _____ P.E.

DIVISION OF HIGHWAYS
STATE OF NORTH CAROLINA

STATE HIGHWAY DESIGN ENGINEER

08-MAY-2012 06:38 C:\Users\jturner\Documents\Projects\Investigation\TIP\R3826.GEO_RDWY\CADD_GEO\TECH\Site&Sub\R3826_Rdy_tsh.dgn



STATE OF NORTH CAROLINA
DEPARTMENT OF TRANSPORTATION

BEVERLY EAVES PERDUE
GOVERNOR

EUGENE A. CONTI, JR.
SECRETARY

October 15, 2012

STATE PROJECT: 34553.1.1 (R-3826)
F.A. PROJECT: STP-125(1)
COUNTY: Martin
DESCRIPTION: NC 125 (Williamston Bypass) from SR 1182 (College Rd.) to NC 125 North of Williamston

SUBJECT: Geotechnical Inventory Report

Project Description

This project begins along existing NC 125 at the NC 125/College Rd. intersection, just south of the city of Williamston, and extends generally northward approximately 2.6 miles, ending along existing NC 125 north of Williamston. This geotechnical investigation was confined to the areas of proposed construction.

Fieldwork was conducted in January and February of 2012. SPT and hand auger borings were completed along and at various offsets throughout the project corridor. Representative soil samples were collected for visual classification in the field and for laboratory analysis by the Materials and Tests Unit.

The following alignments were investigated. Subsurface profiles and selected cross sections of these alignments are included in this report.

<u>Line</u>	<u>Station(±)</u>
-L-	12+00 to 149+00
-Y-	18+00 to 32+50
-Y1-	14+00 to 25+75
-Y2-	10+00 to 16+00

Areas of Special Geotechnical Interest

- 1) The entire project was found to exhibit seasonal high ground water.
- 2) All but the following sections contain cohesive soils which have the potential to cause embankment/subgrade and or slope stability problems during construction.

<u>Line</u>	<u>Station(±)</u>
-L-	128+80 to 137+52
-L-	145+90 to 149+00
-Y2-	11+40 to 16+00

- 3) The following sections contain organic soils that have the potential to cause embankment/subgrade and or slope stability problems during construction.

<u>Line</u>	<u>Station(±)</u>
-L-	131+70 to 133+30

Physiography and Geology

This project corridor is located within the Coastal Plain Physiographic Province. Topography along the project is nearly flat to gently sloping. Natural ground elevations ranged from 24± to 80± feet above sea level.

Surficial soils in this area are generally classified as undivided coastal plain sediments and are underlain by formational soils belonging to the Yorktown Formations.

Ground Water

Ground water data was collected from December 2011 through March 2012, during a time of normal precipitation. Ground water elevations ranged from 23± to 77± feet above sea level.

Soils


Soils encountered within this project area have been divided into three categories, undivided coastal plain soils, formational soils, and roadway embankment.

Soils identified as undivided coastal plain are composed of 1± to 24± feet of very loose to dense sand and clayey sand (A-2-6, A-2-4), with 3± to 10± feet of very soft to stiff sandy clay


(A-6, A-7-6) and 2± to 11 feet of very soft to stiff sandy and clayey silt (A-4). Moisture samples taken within these cohesive units returned a natural moisture content from 18% to 25%. Surficial organic soils were also identified. These soils were typically 1± to 5± feet thick and composed of very soft silts (A-4, A-5). Organic samples taken within these soils returned an organic percentage of 14%.

Formational soils belonging to the Yorktown Formation were also encountered. They were found to be composed of 18± feet of very loose to medium dense sand (A-2-4) underlain by medium stiff gray silty clay (A-7-6).

Roadway embankment soils were found along the existing NC 125 corridor and associated intersecting roads. Where encountered it was composed of 1± feet of loose sand (A-2-4) and 1± feet of stiff sandy silt (A-4).

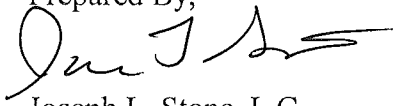Prepared By,

Joseph L. Stone, L.G.
Project Engineering Geologist

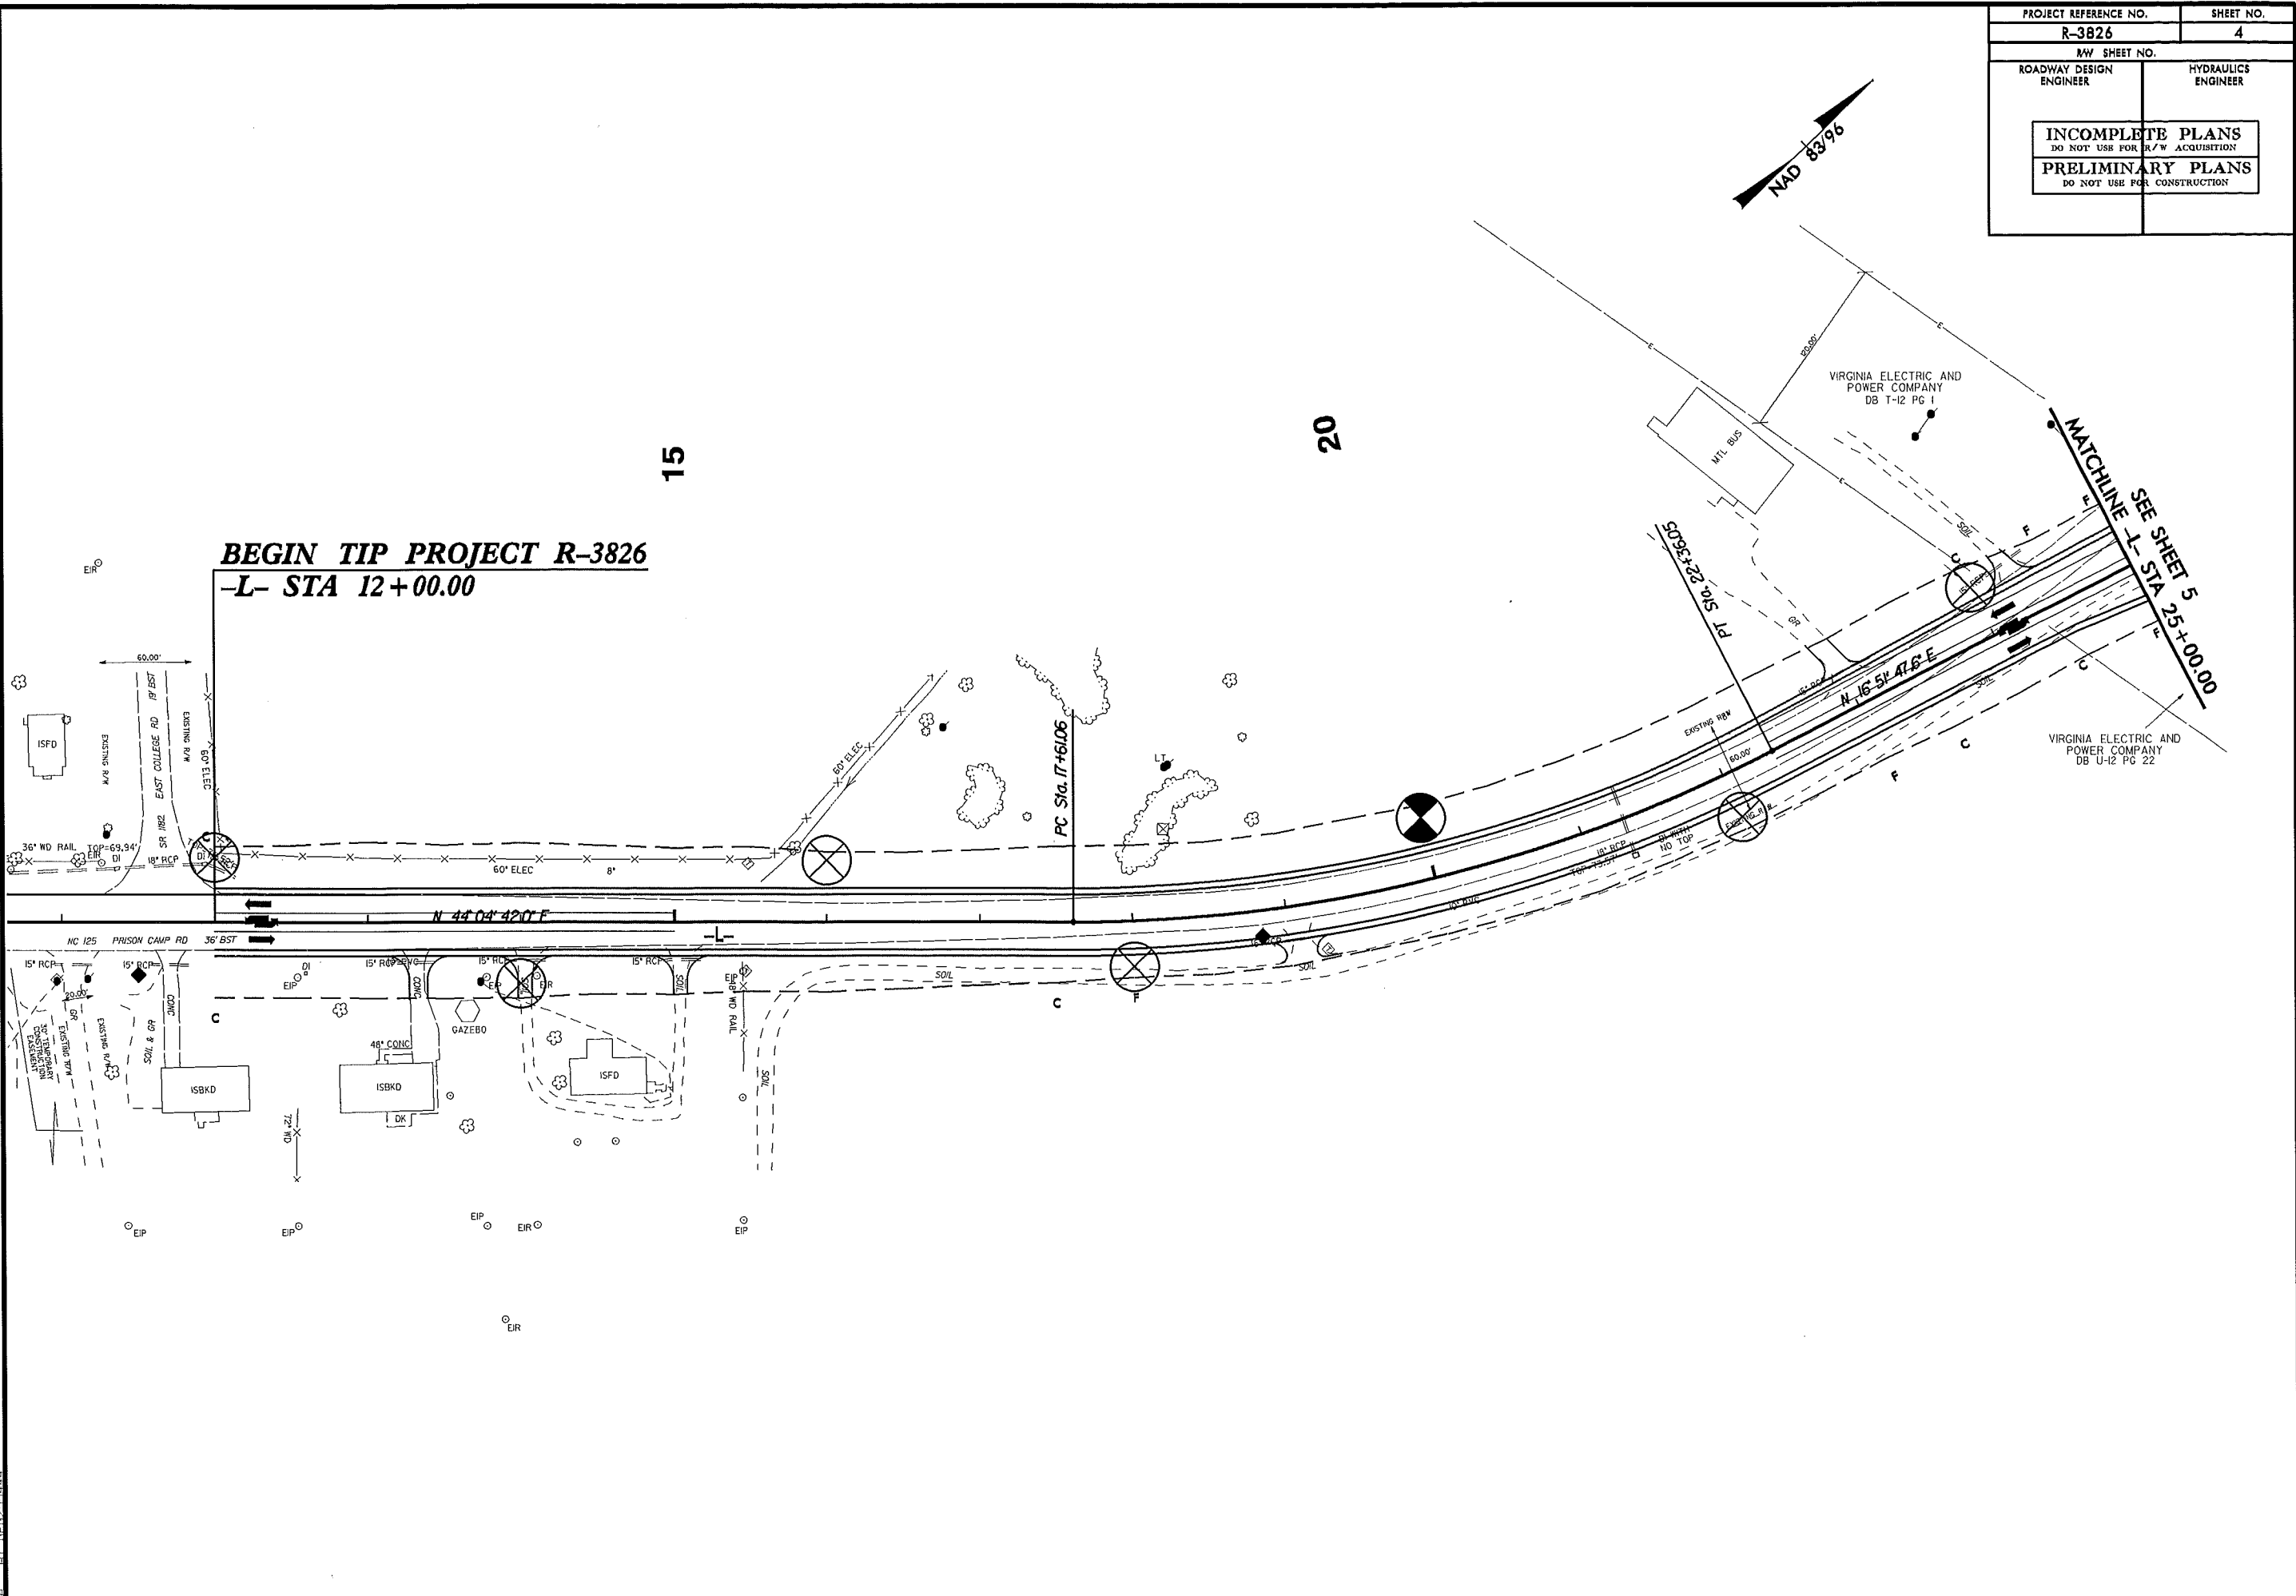PROJECT REFERENCE NO. R-3826	SHEET NO. 4
NW SHEET NO.	
ROADWAY DESIGN ENGINEER	HYDRAULICS ENGINEER
INCOMPLETE PLANS DO NOT USE FOR R/W ACQUISITION PRELIMINARY PLANS DO NOT USE FOR CONSTRUCTION	



BEGIN TIP PROJECT R-3826
-L- STA 12+00.00

15


20

MATCHLINE - L- STA 25+00.00
SEE SHEET 5


5/14/99
 I:\5-MAY-2012 14:03
 407\TIB\3826\GEO\RDWAY\CADD_GEO\TECH\Site&Sub\AR3826_Rdy_psh_4.dgn

5/14/99

PROJECT REFERENCE NO.		SHEET NO.	
R-3826		6	
RW SHEET NO.			
ROADWAY DESIGN ENGINEER		HYDRAULICS ENGINEER	
INCOMPLETE PLANS DO NOT USE FOR R/W ACQUISITION		PRELIMINARY PLANS DO NOT USE FOR CONSTRUCTION	

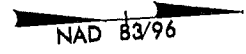

 PAVEMENT REMOVAL

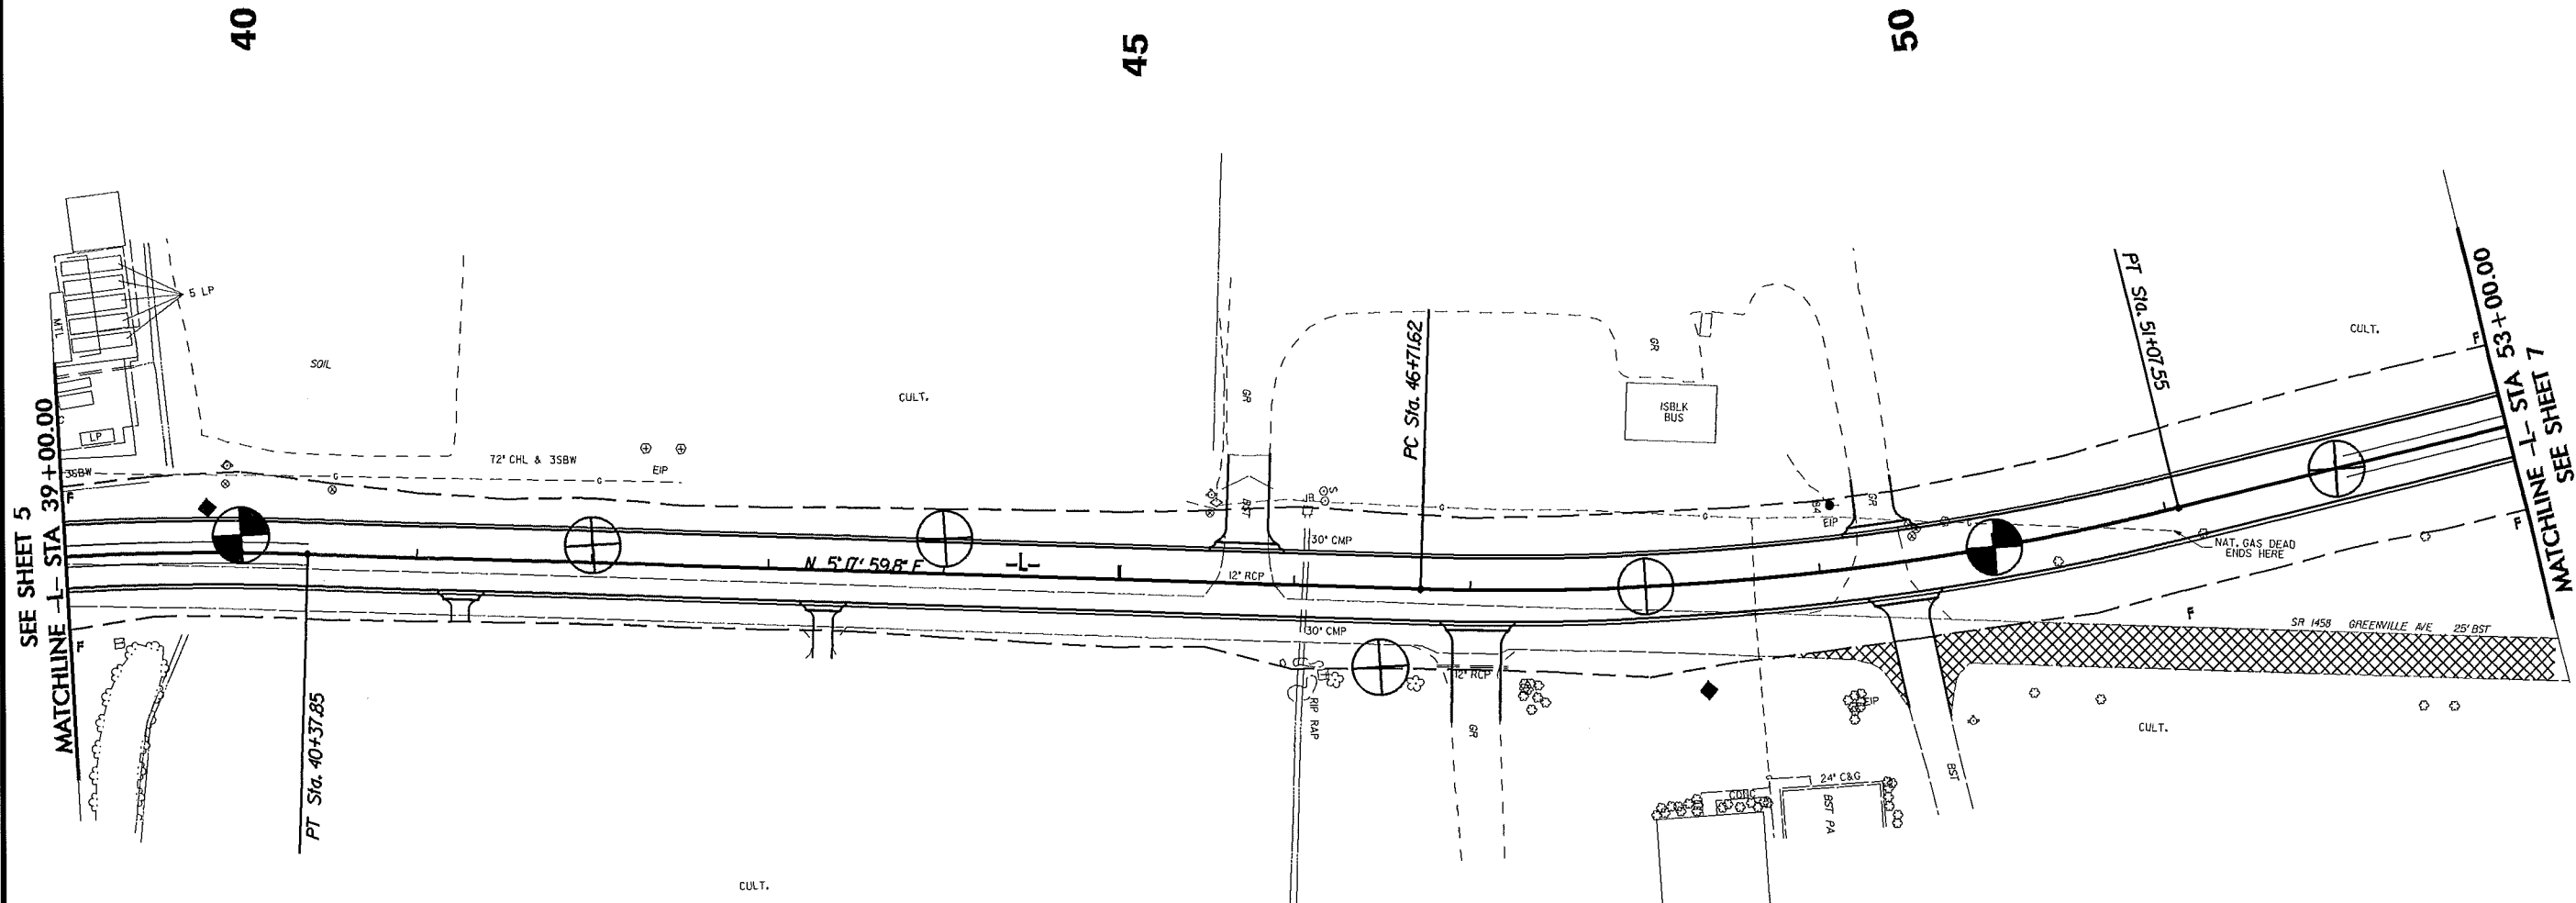

16-MAY-2012 14:04
 I:\PROJECTS\2012\1404\ROADWAY\CADD\GEOTECH\Site&Sub\AR3826_Rdy_psh_B.dgn
 1:000 AT REFERENCE



DESIGN REVISION 0409/12: CHANGE IN PROPOSED LANE LOCATION RELATIVE TO -L- CENTERLINE,
 -L- STA 62+16.96 TO -L- STA 89+65.57

16-MAY-2012 14:04
 I:\on\118\13826\160-RDWAY\CADD_GEO\TECH\Site&Sub\13826_Rdway_psh_7.dgn

5/14/99

PROJECT REFERENCE NO. R-3826	SHEET NO. 7
REV SHEET NO.	
ROADWAY DESIGN ENGINEER	HYDRAULICS ENGINEER
INCOMPLETE PLANS DO NOT USE FOR R/W ACQUISITION PRELIMINARY PLANS DO NOT USE FOR CONSTRUCTION	

PAVEMENT REMOVAL

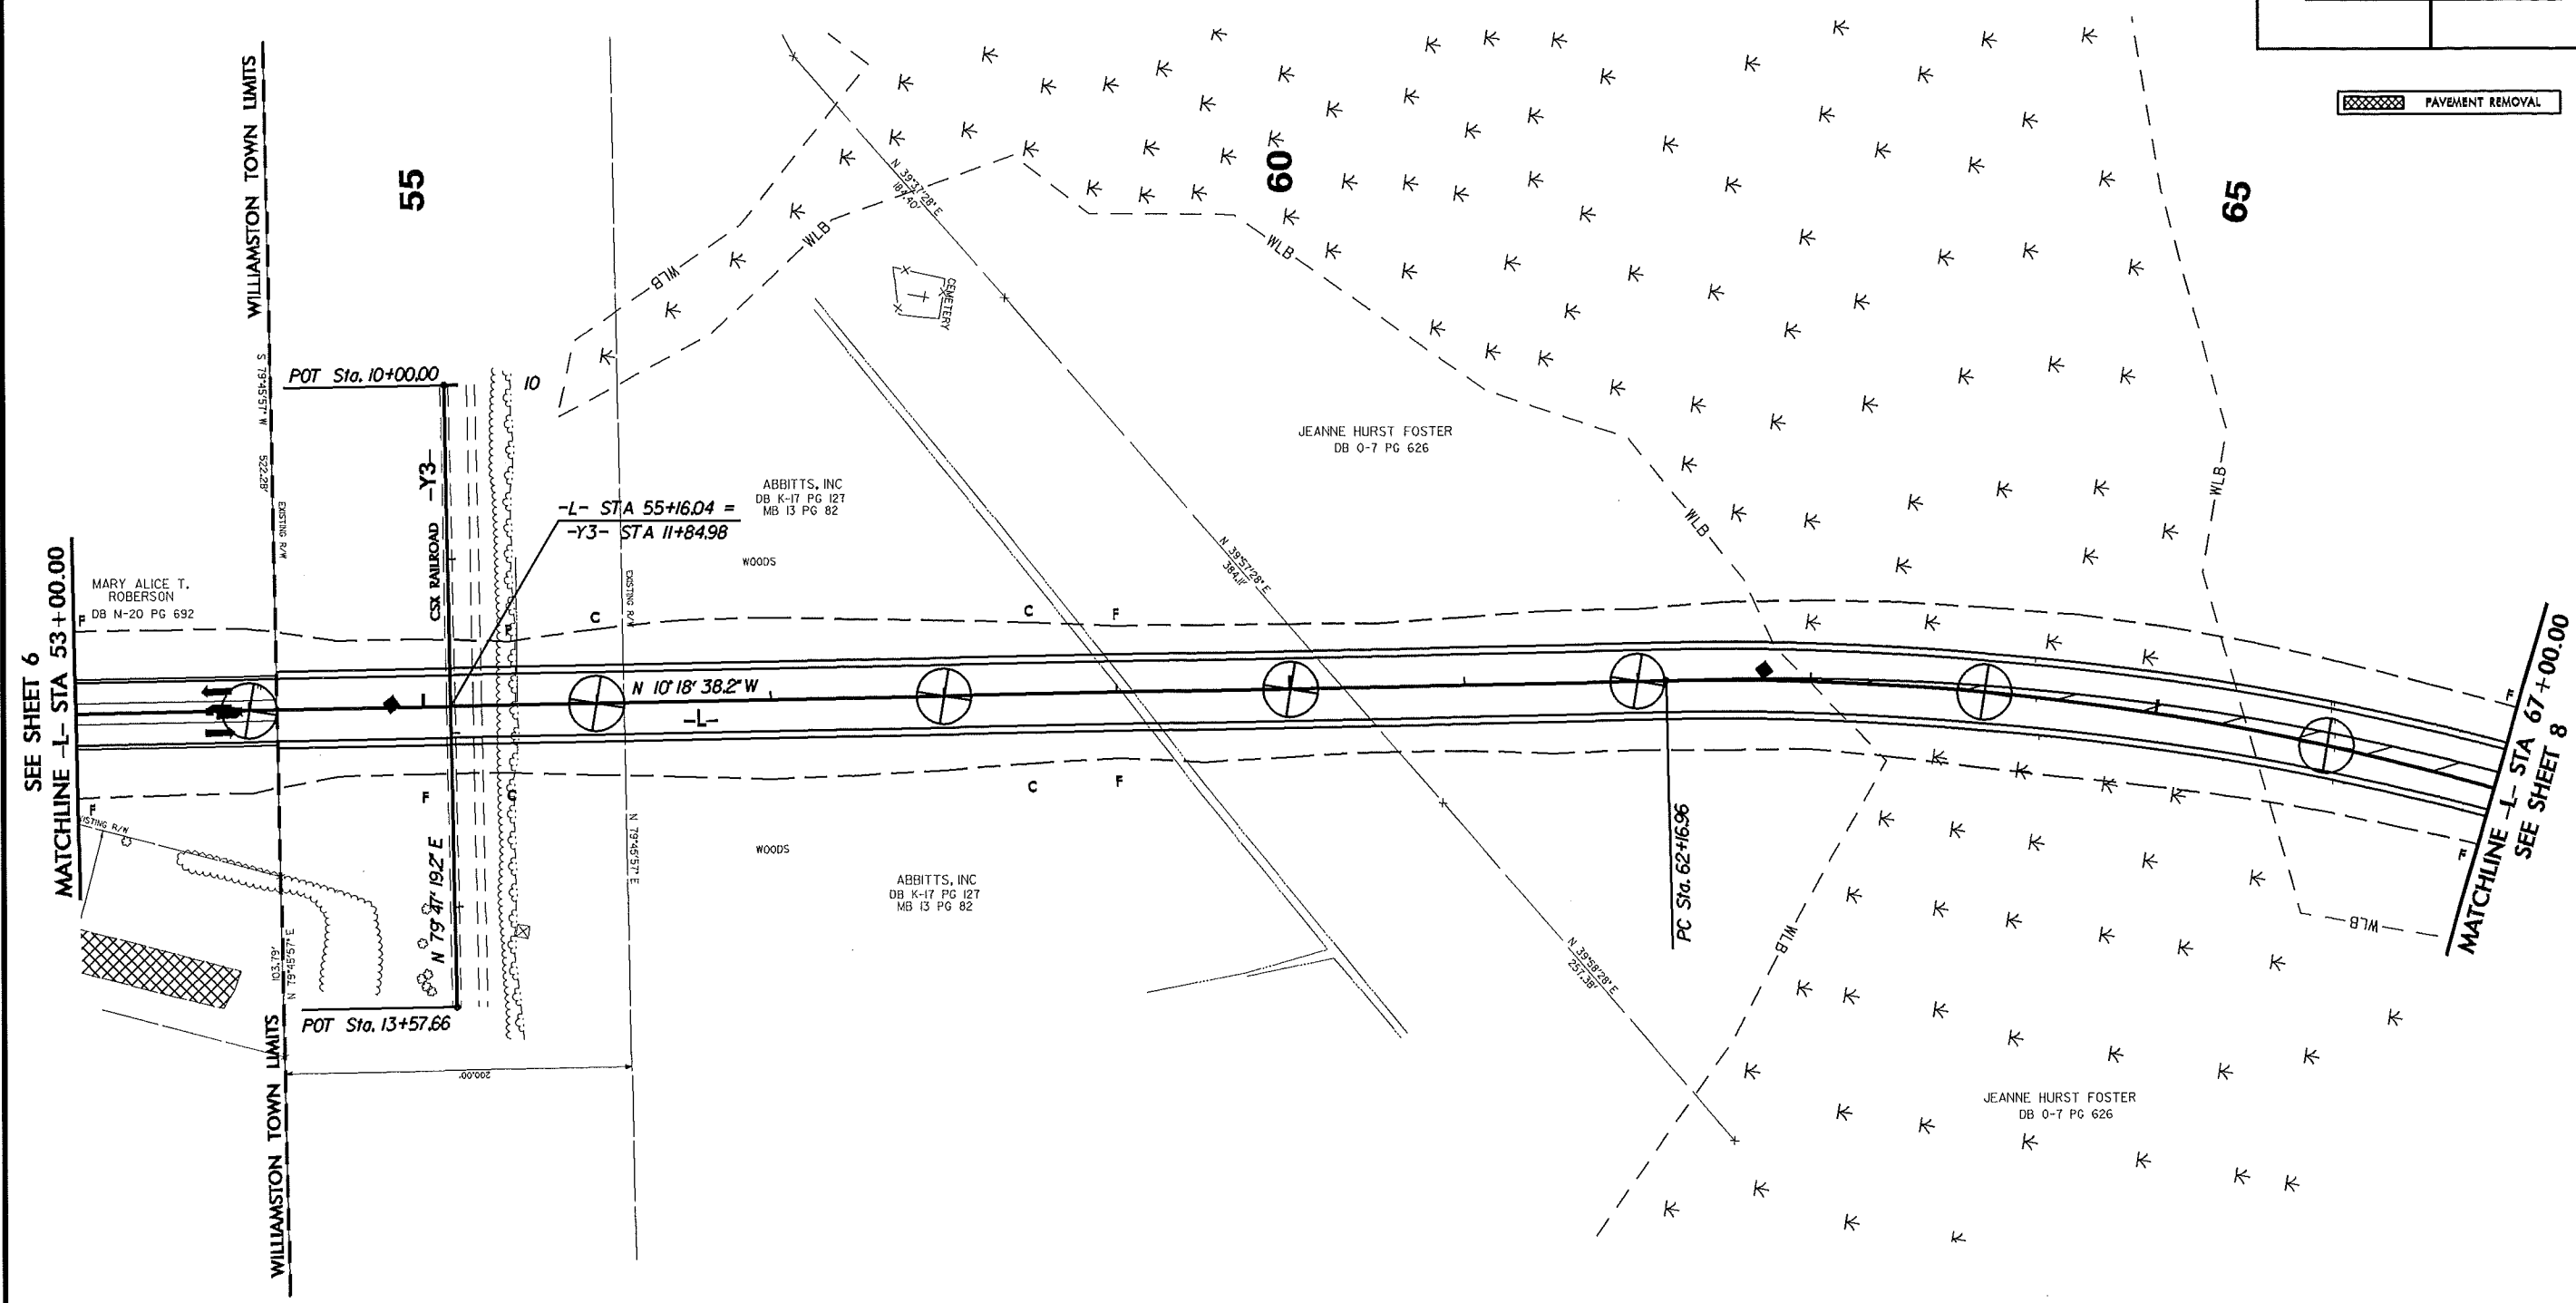
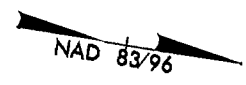


5/14/99

DESIGN REVISION 0409/12: CHANGE IN PROPOSED LANE LOCATION RELATIVE TO -L- CENTERLINE,
-L- STA 62+16.96 TO -L- STA 89+65.57



16-MAY-2012 14:04
C:\Users\rdwy\Documents\RDWY\CADD_GEOTECH\State&Sub\R3826_Rdy_psh_8.dgn

PROJECT REFERENCE NO. R-3826	SHEET NO. 8
MW SHEET NO.	
ROADWAY DESIGN ENGINEER	HYDRAULICS ENGINEER
INCOMPLETE PLANS DO NOT USE FOR R/W ACQUISITION PRELIMINARY PLANS DO NOT USE FOR CONSTRUCTION	

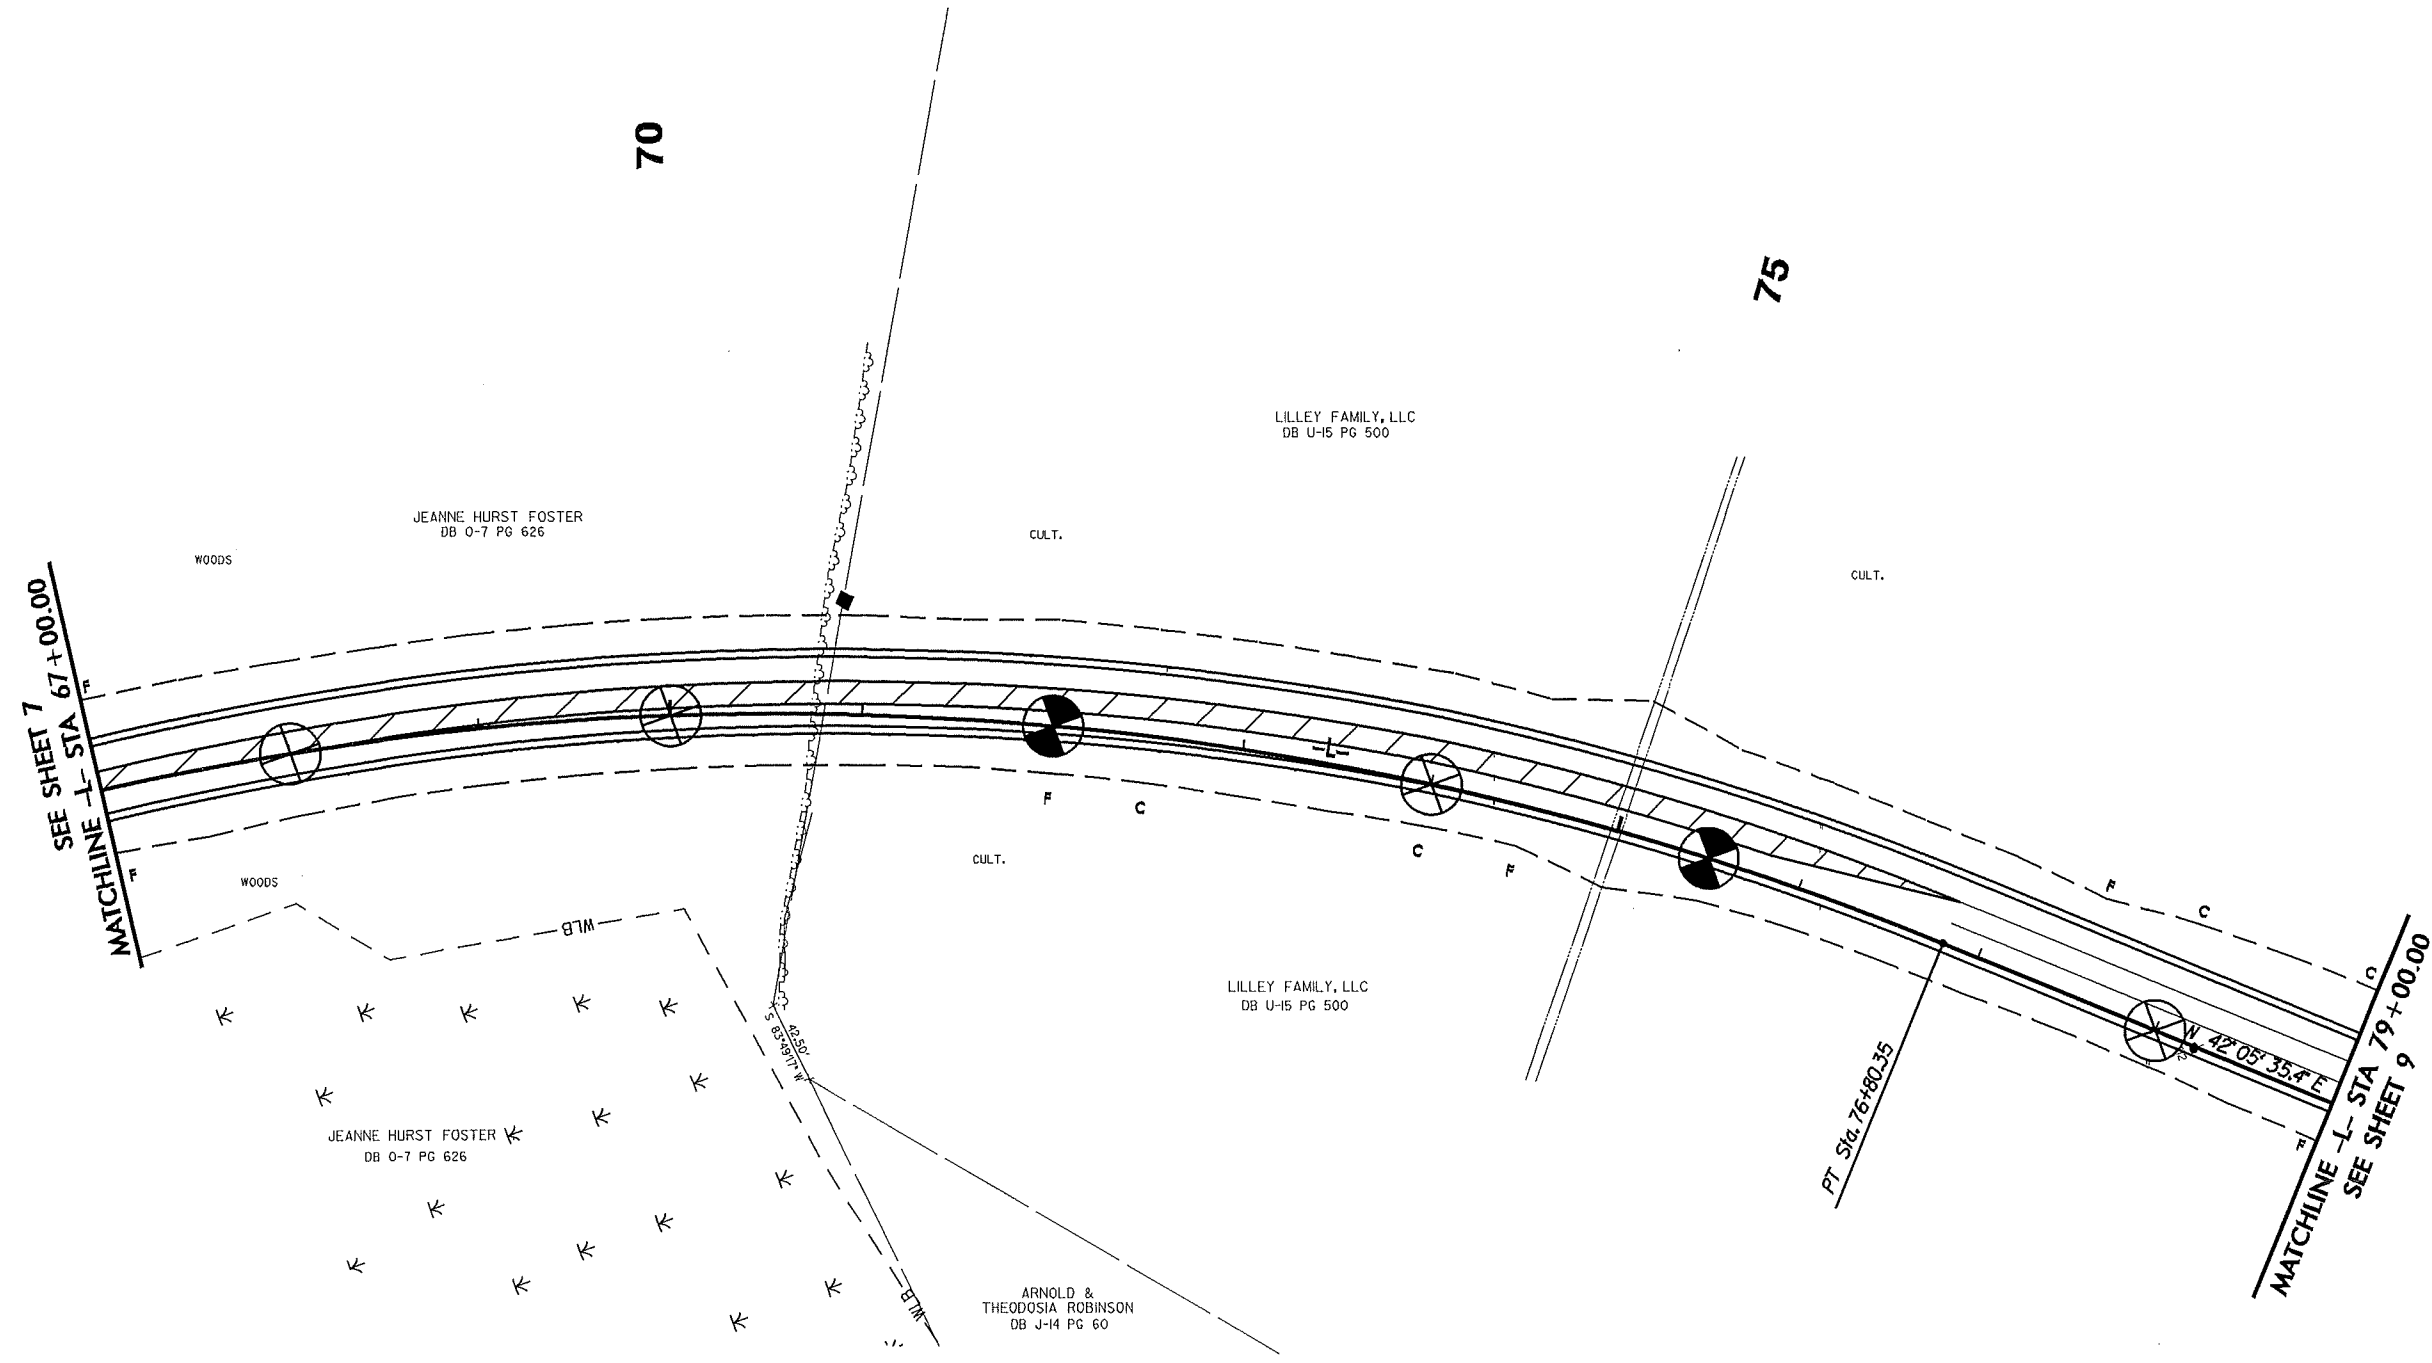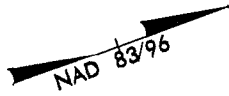


DESIGN REVISION 04/09/12: CHANGE IN PROPOSED LANE LOCATION RELATIVE TO -L- CENTERLINE,
 -L- STA 62+16.96 TO -L- STA 89+65.57


5/14/99
 I:\5-MA-2012_14504_10\111813826\111813826\RDWY\CADD_GEDTECH\Site&Sub\111813826_Rdy_psh_9.dgn

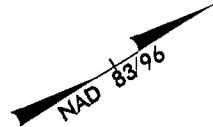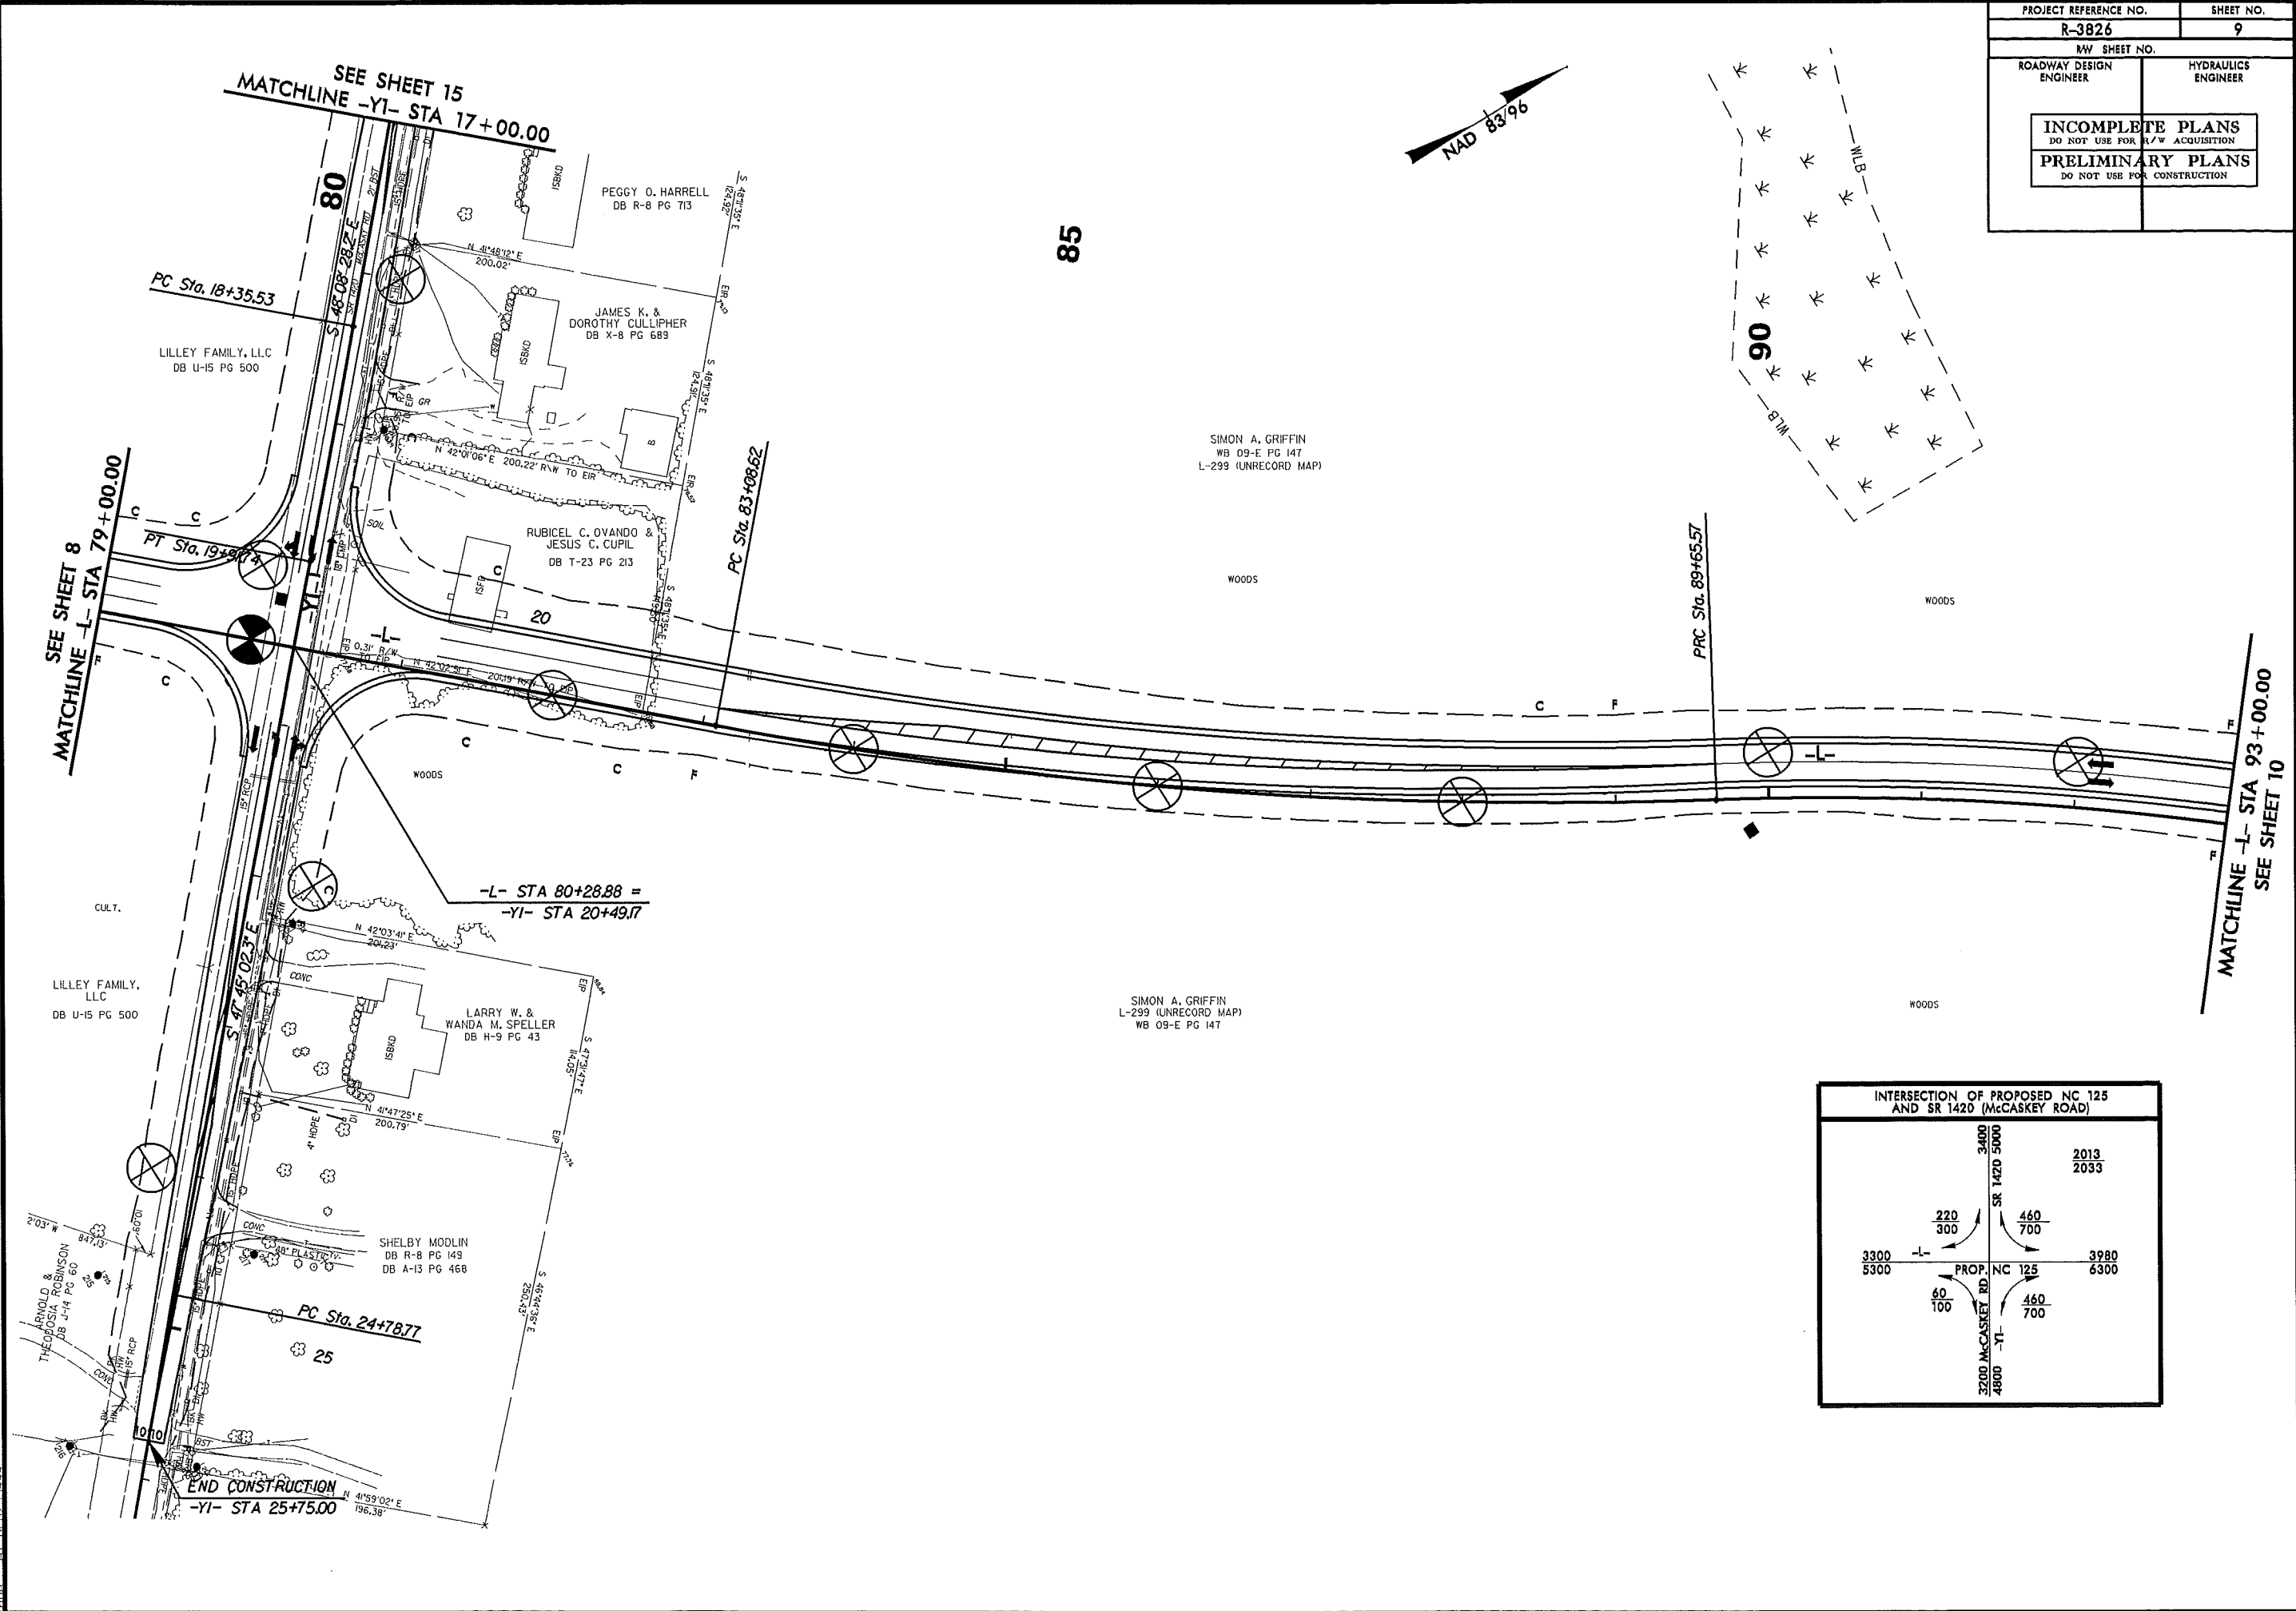

PROJECT REFERENCE NO.		SHEET NO.	
R-3826		9	
M.V. SHEET NO.			
ROADWAY DESIGN ENGINEER		HYDRAULICS ENGINEER	
INCOMPLETE PLANS DO NOT USE FOR R/W ACQUISITION PRELIMINARY PLANS DO NOT USE FOR CONSTRUCTION			

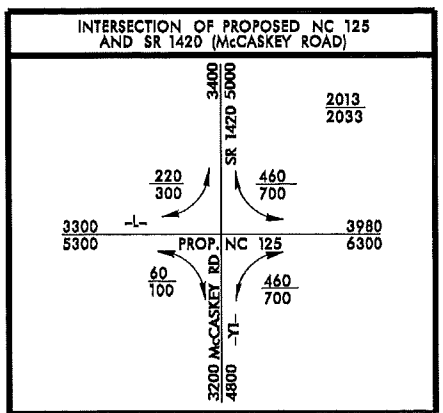

PROJECT REFERENCE NO. R-3826	SHEET NO. 10
NW SHEET NO.	
ROADWAY DESIGN ENGINEER	HYDRAULICS ENGINEER
INCOMPLETE PLANS DO NOT USE FOR R/W ACQUISITION PRELIMINARY PLANS DO NOT USE FOR CONSTRUCTION	

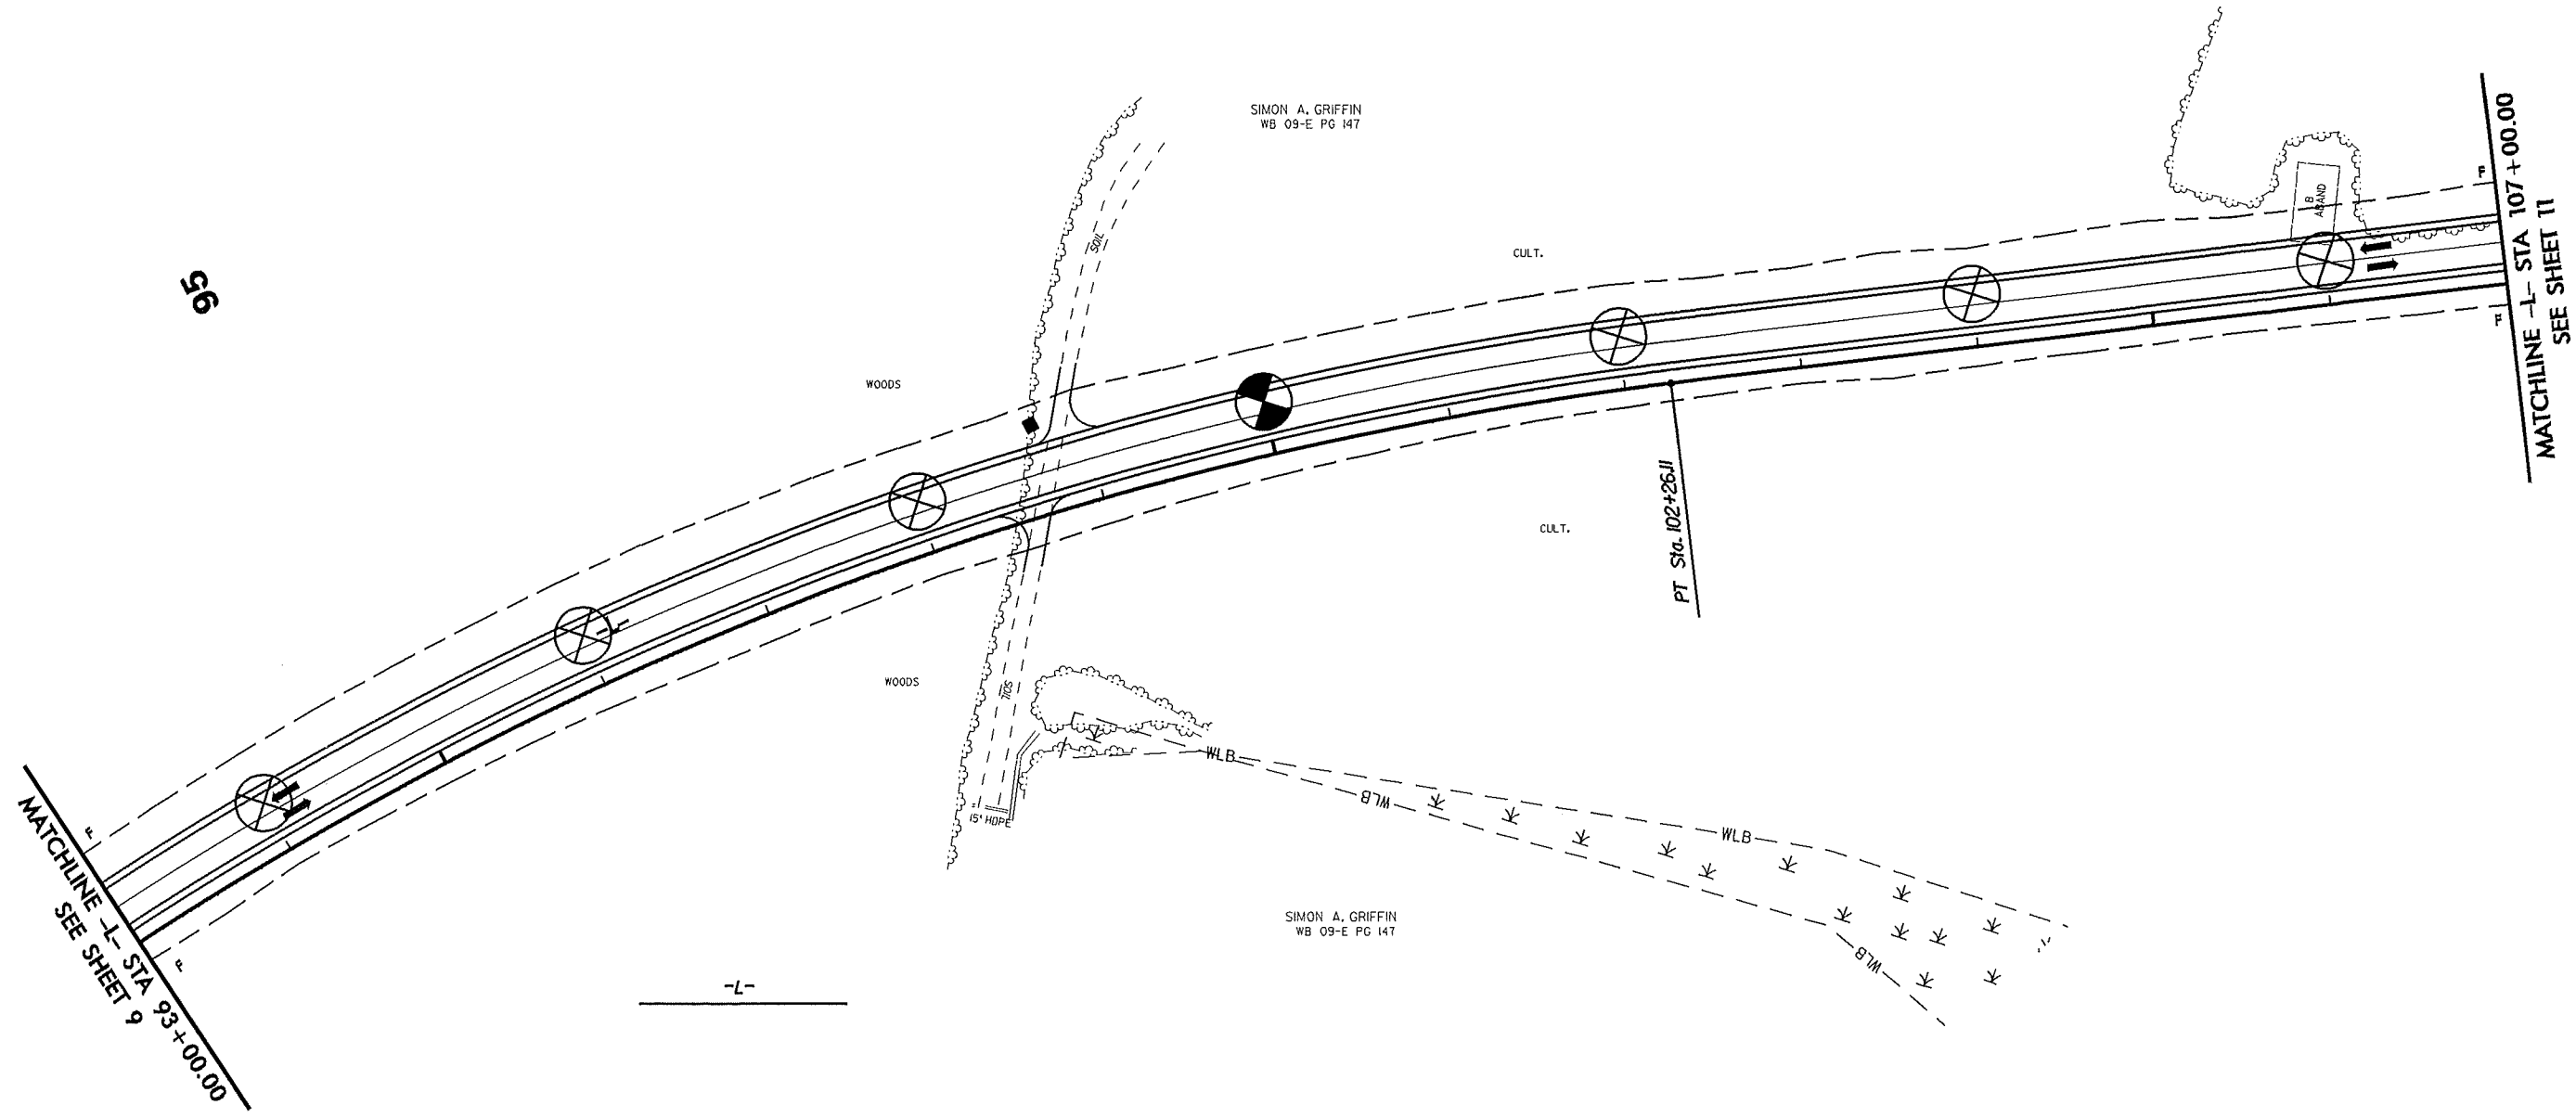



SIMON A. GRIFFIN
WB 09-E PG 147

SIMON A. GRIFFIN
WB 09-E PG 147

5/14/99
 I6-MAY-2012 14:01
 I:\PROJECTS\3826_GEO\RDWY\ADDD_GEO\TECH\Site&Sub\1R3826-Rdy_psh_10.dgn
 1000 81 1635244

5/14/99

PROJECT REFERENCE NO. R-3826	SHEET NO. 11
RW SHEET NO.	
ROADWAY DESIGN ENGINEER	HYDRAULICS ENGINEER
INCOMPLETE PLANS DO NOT USE FOR R/W ACQUISITION PRELIMINARY PLANS DO NOT USE FOR CONSTRUCTION	

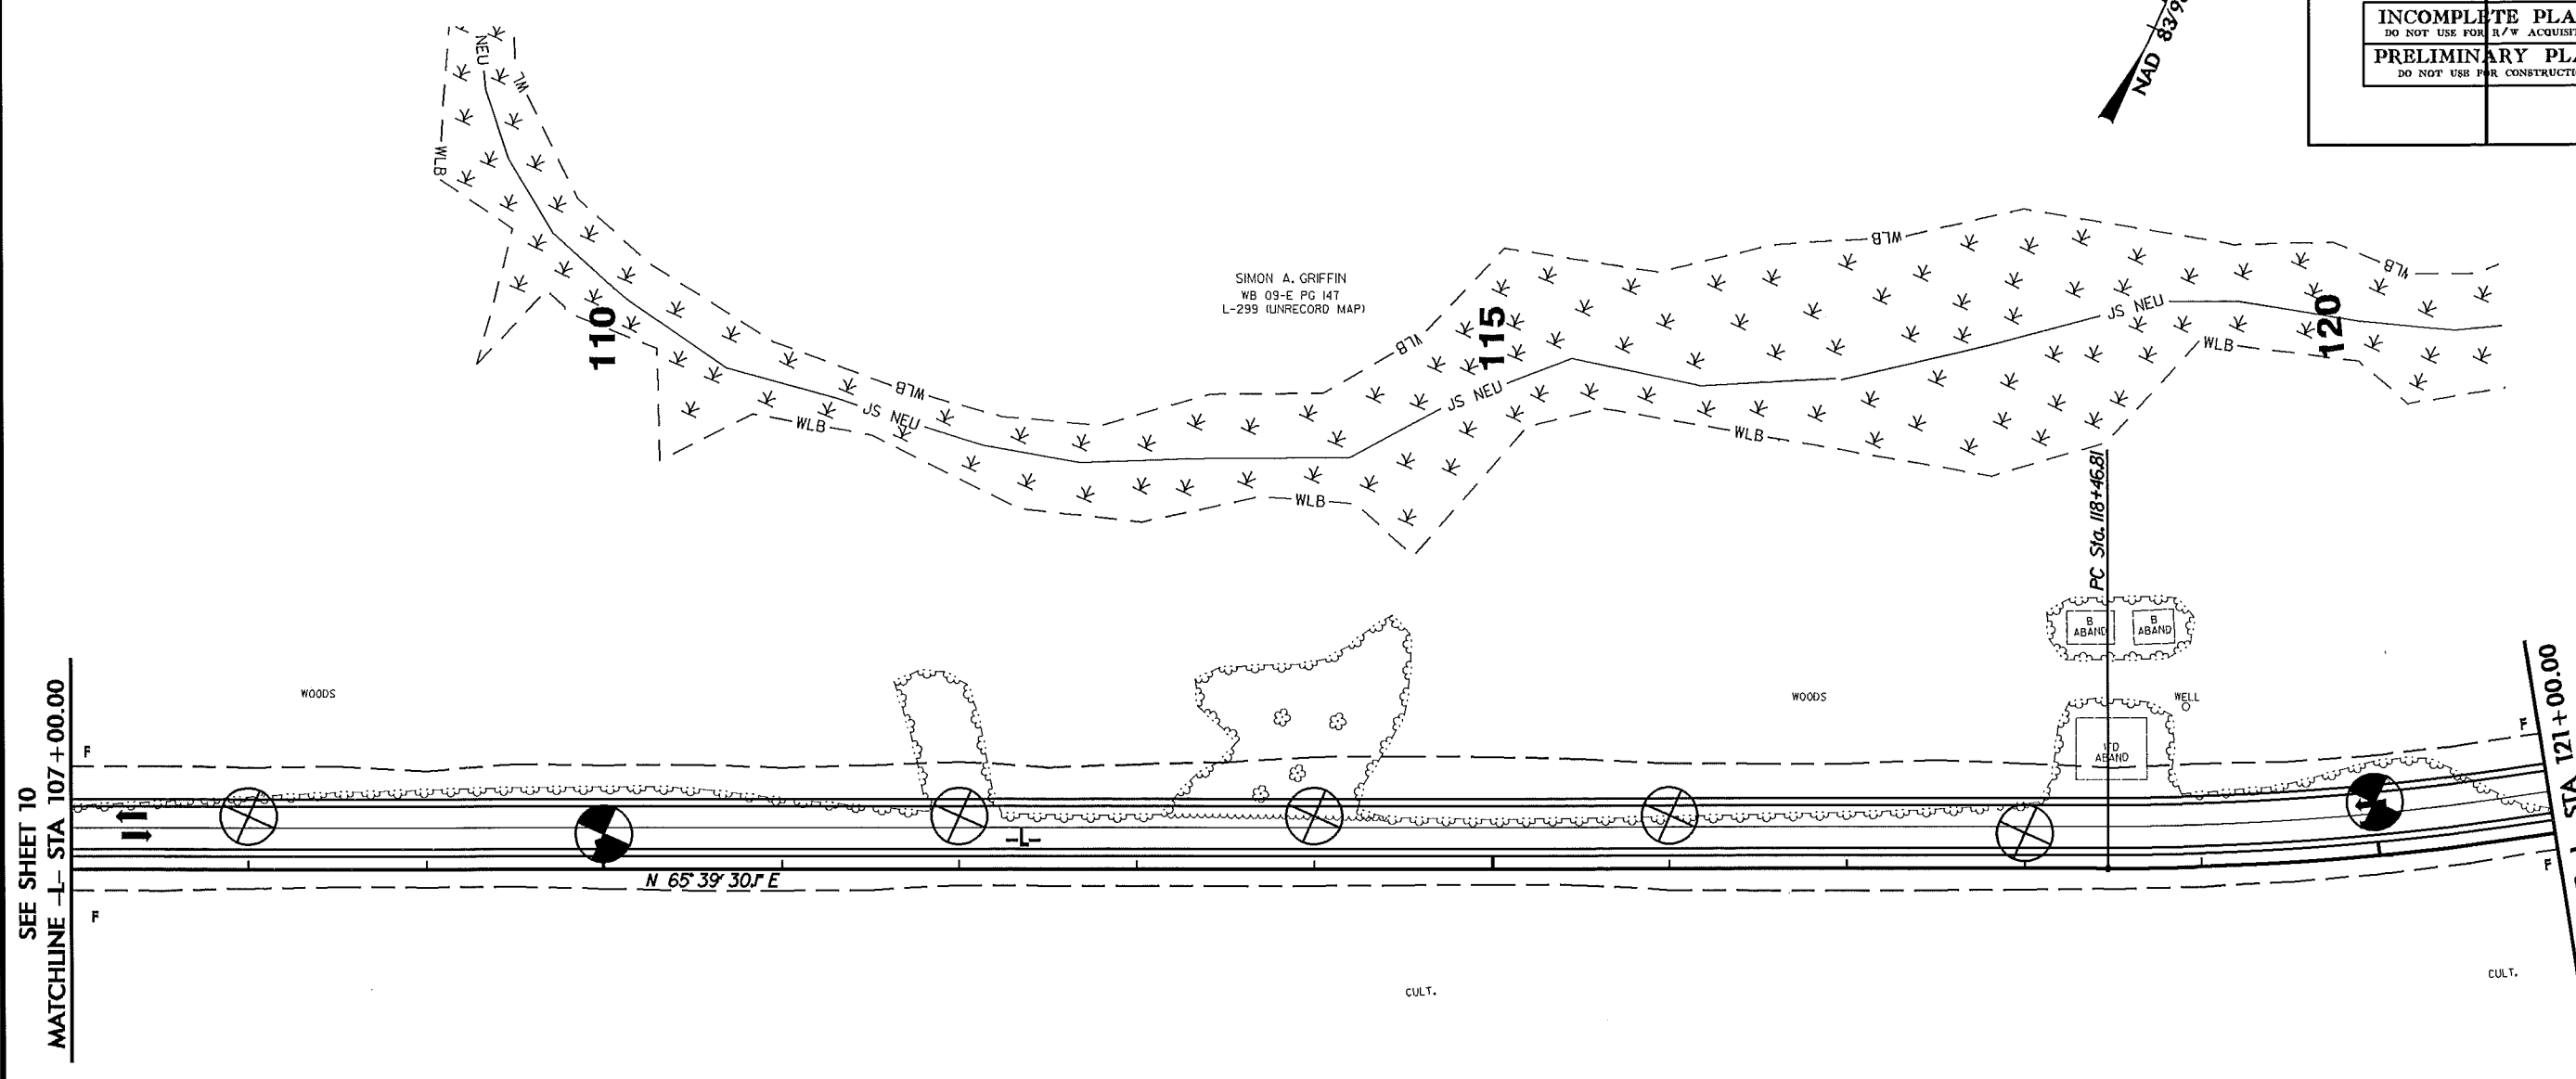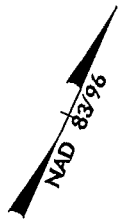

SIMON A. GRIFFIN
 WB 09-E PG 147
 L-299 (UNRECORD MAP)

SIMON A. GRIFFIN
 WB 09-E PG 147
 L-299 (UNRECORD MAP)

SEE SHEET 10
 MATCHLINE -L- STA 107+00.00


MATCHLINE -L- STA 121+00.00
 SEE SHEET 12

16-MAY-2012 14:02
 I:\NT\16-3826-16-01-RDWAY\ADDD_GEO\TECH\Site&Sub\16-3826-RdJ-psh-11.dgn

PROJECT REFERENCE NO.	SHEET NO.
R-3826	12
HW SHEET NO.	
ROADWAY DESIGN ENGINEER	HYDRAULICS ENGINEER
INCOMPLETE PLANS DO NOT USE FOR R/W ACQUISITION PRELIMINARY PLANS DO NOT USE FOR CONSTRUCTION	



DESIGN REVISION 0409/12: CHANGE IN PROPOSED LANE LOCATION RELATIVE TO -L- CENTERLINE,
 -L- STA 129+00.00 TO -L- STA 149+00.00

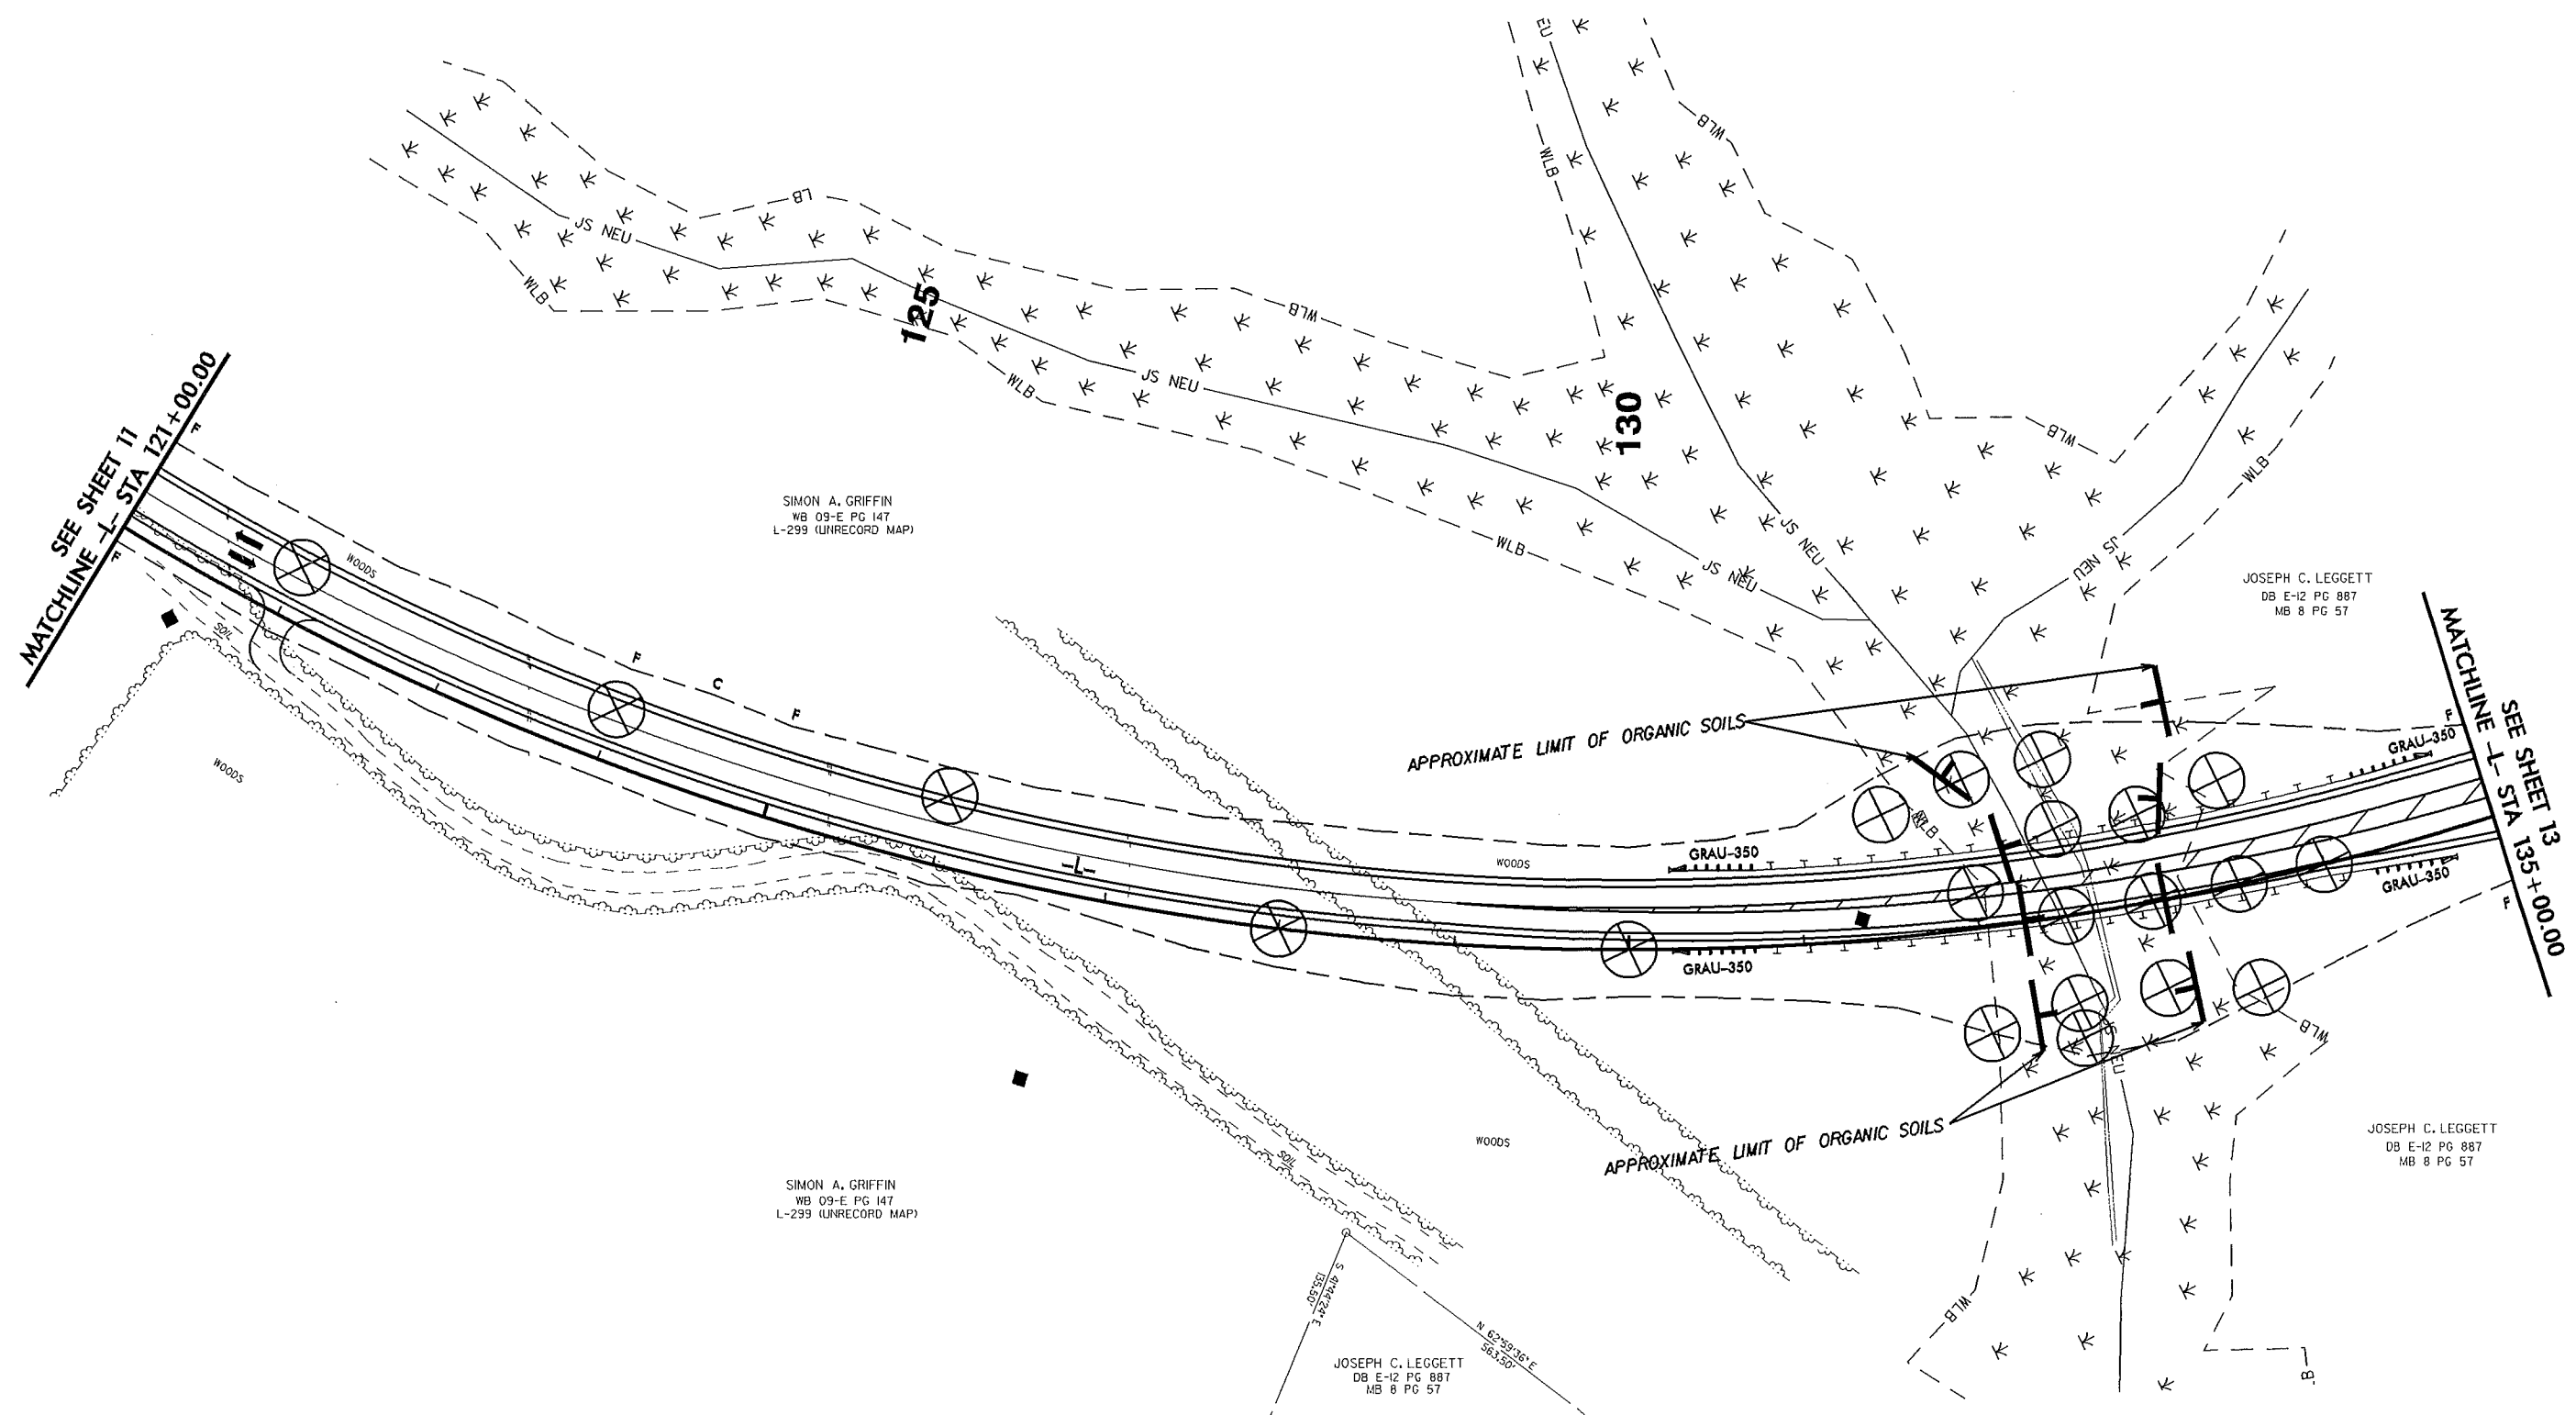

SIMON A. GRIFFIN
 WB 09-E PG 147
 L-299 (UNRECORD MAP)

JOSEPH C. LEGGETT
 DB E-12 PG 887
 MB 8 PG 57

SIMON A. GRIFFIN
 WB 09-E PG 147
 L-299 (UNRECORD MAP)

JOSEPH C. LEGGETT
 DB E-12 PG 887
 MB 8 PG 57


JOSEPH C. LEGGETT
 DB E-12 PG 887
 MB 8 PG 57

5/14/99
 30-MAY-2012 08:41
 C:\PROJECTS\RDY\RDY\CADD_GEO\TECH\G:\e&S\Sub\YR3826-Rdy_psh_12.dgn
 12


DESIGN REVISION 04/09/12: CHANGE IN PROPOSED LANE LOCATION RELATIVE TO -L- CENTERLINE,
 -L- STA 129+00.00 TO -L- STA 149+00.00

16-MAY-2012 14:02
 I:\Projects\2012\1402\RDWY\CADD_GEO\TECH\S+e&Sub\130826-Rd+ps+sh_13.dgn
 5/14/99


PROJECT REFERENCE NO. R-3826	SHEET NO. 13
RW SHEET NO.	
ROADWAY DESIGN ENGINEER	HYDRAULICS ENGINEER
INCOMPLETE PLANS DO NOT USE FOR R/W ACQUISITION PRELIMINARY PLANS DO NOT USE FOR CONSTRUCTION	

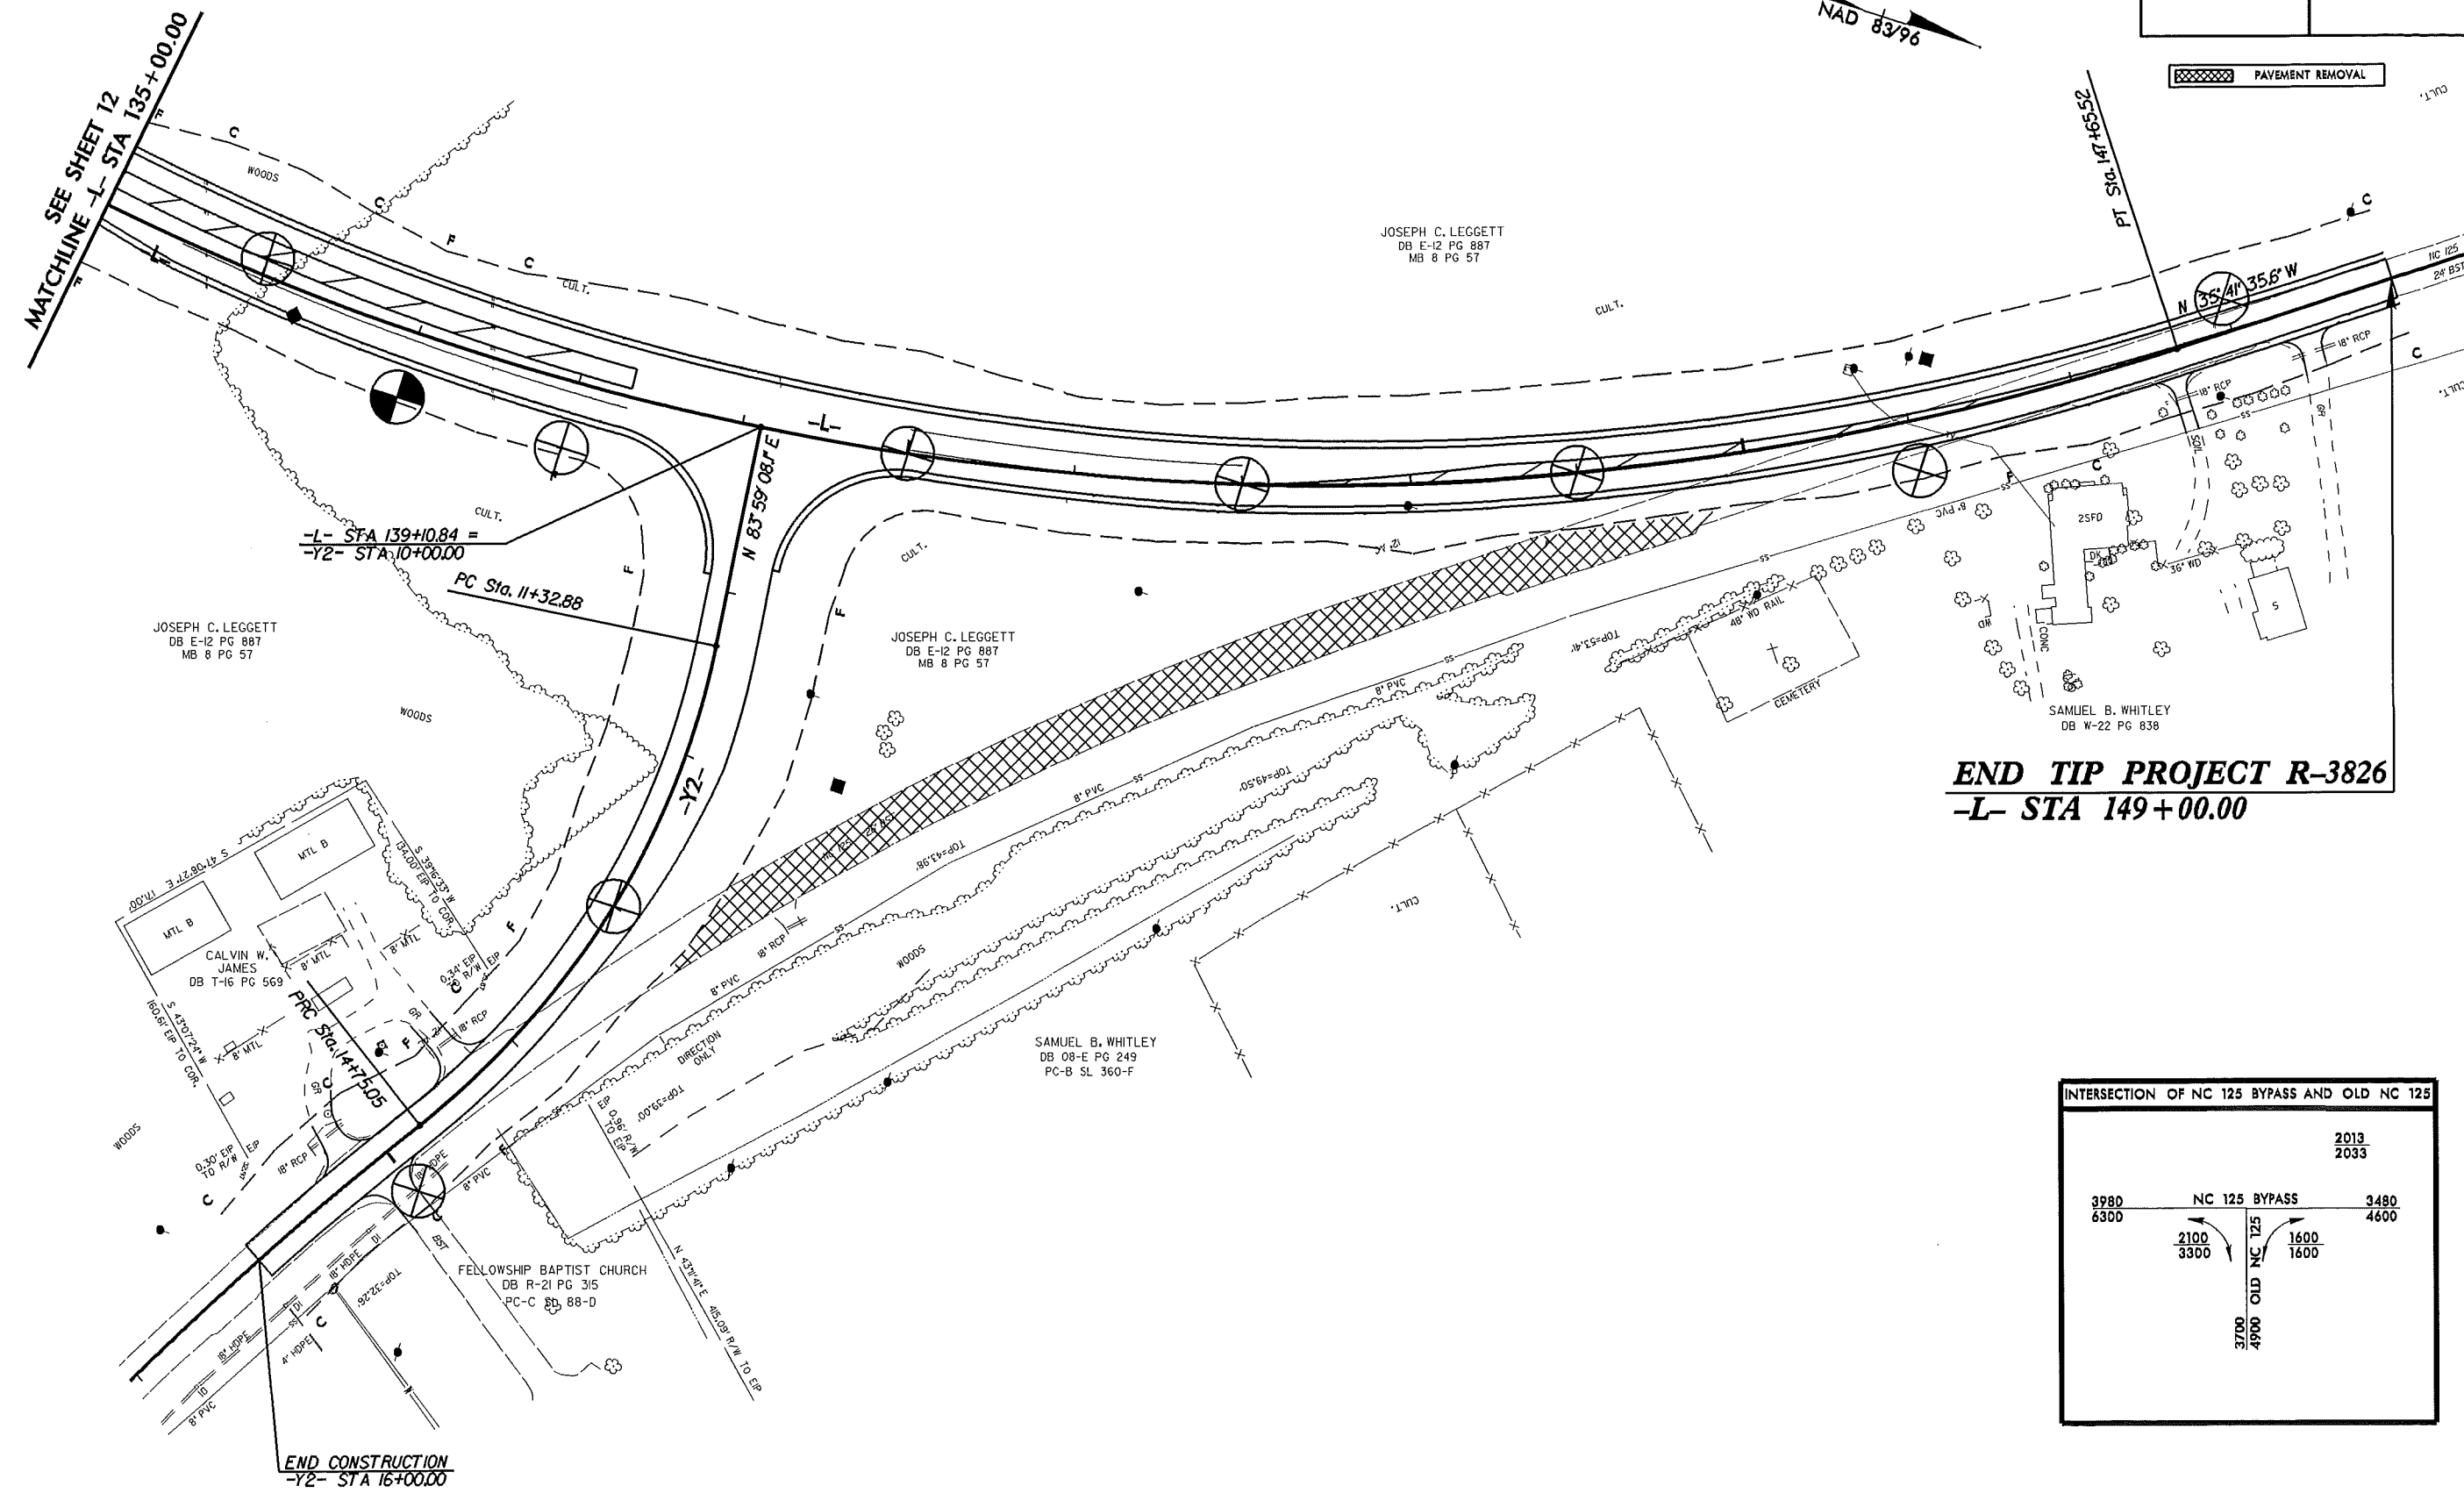

END TIP PROJECT R-3826
-L- STA 149+00.00

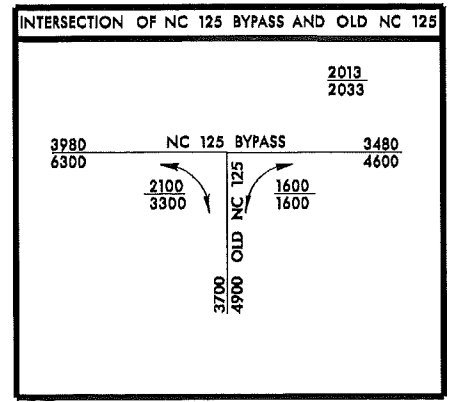

PROJECT REFERENCE NO.	SHEET NO.
R-3826	14
RW SHEET NO.	
ROADWAY DESIGN ENGINEER	HYDRAULICS ENGINEER
INCOMPLETE PLANS DO NOT USE FOR R/W ACQUISITION PRELIMINARY PLANS DO NOT USE FOR CONSTRUCTION	

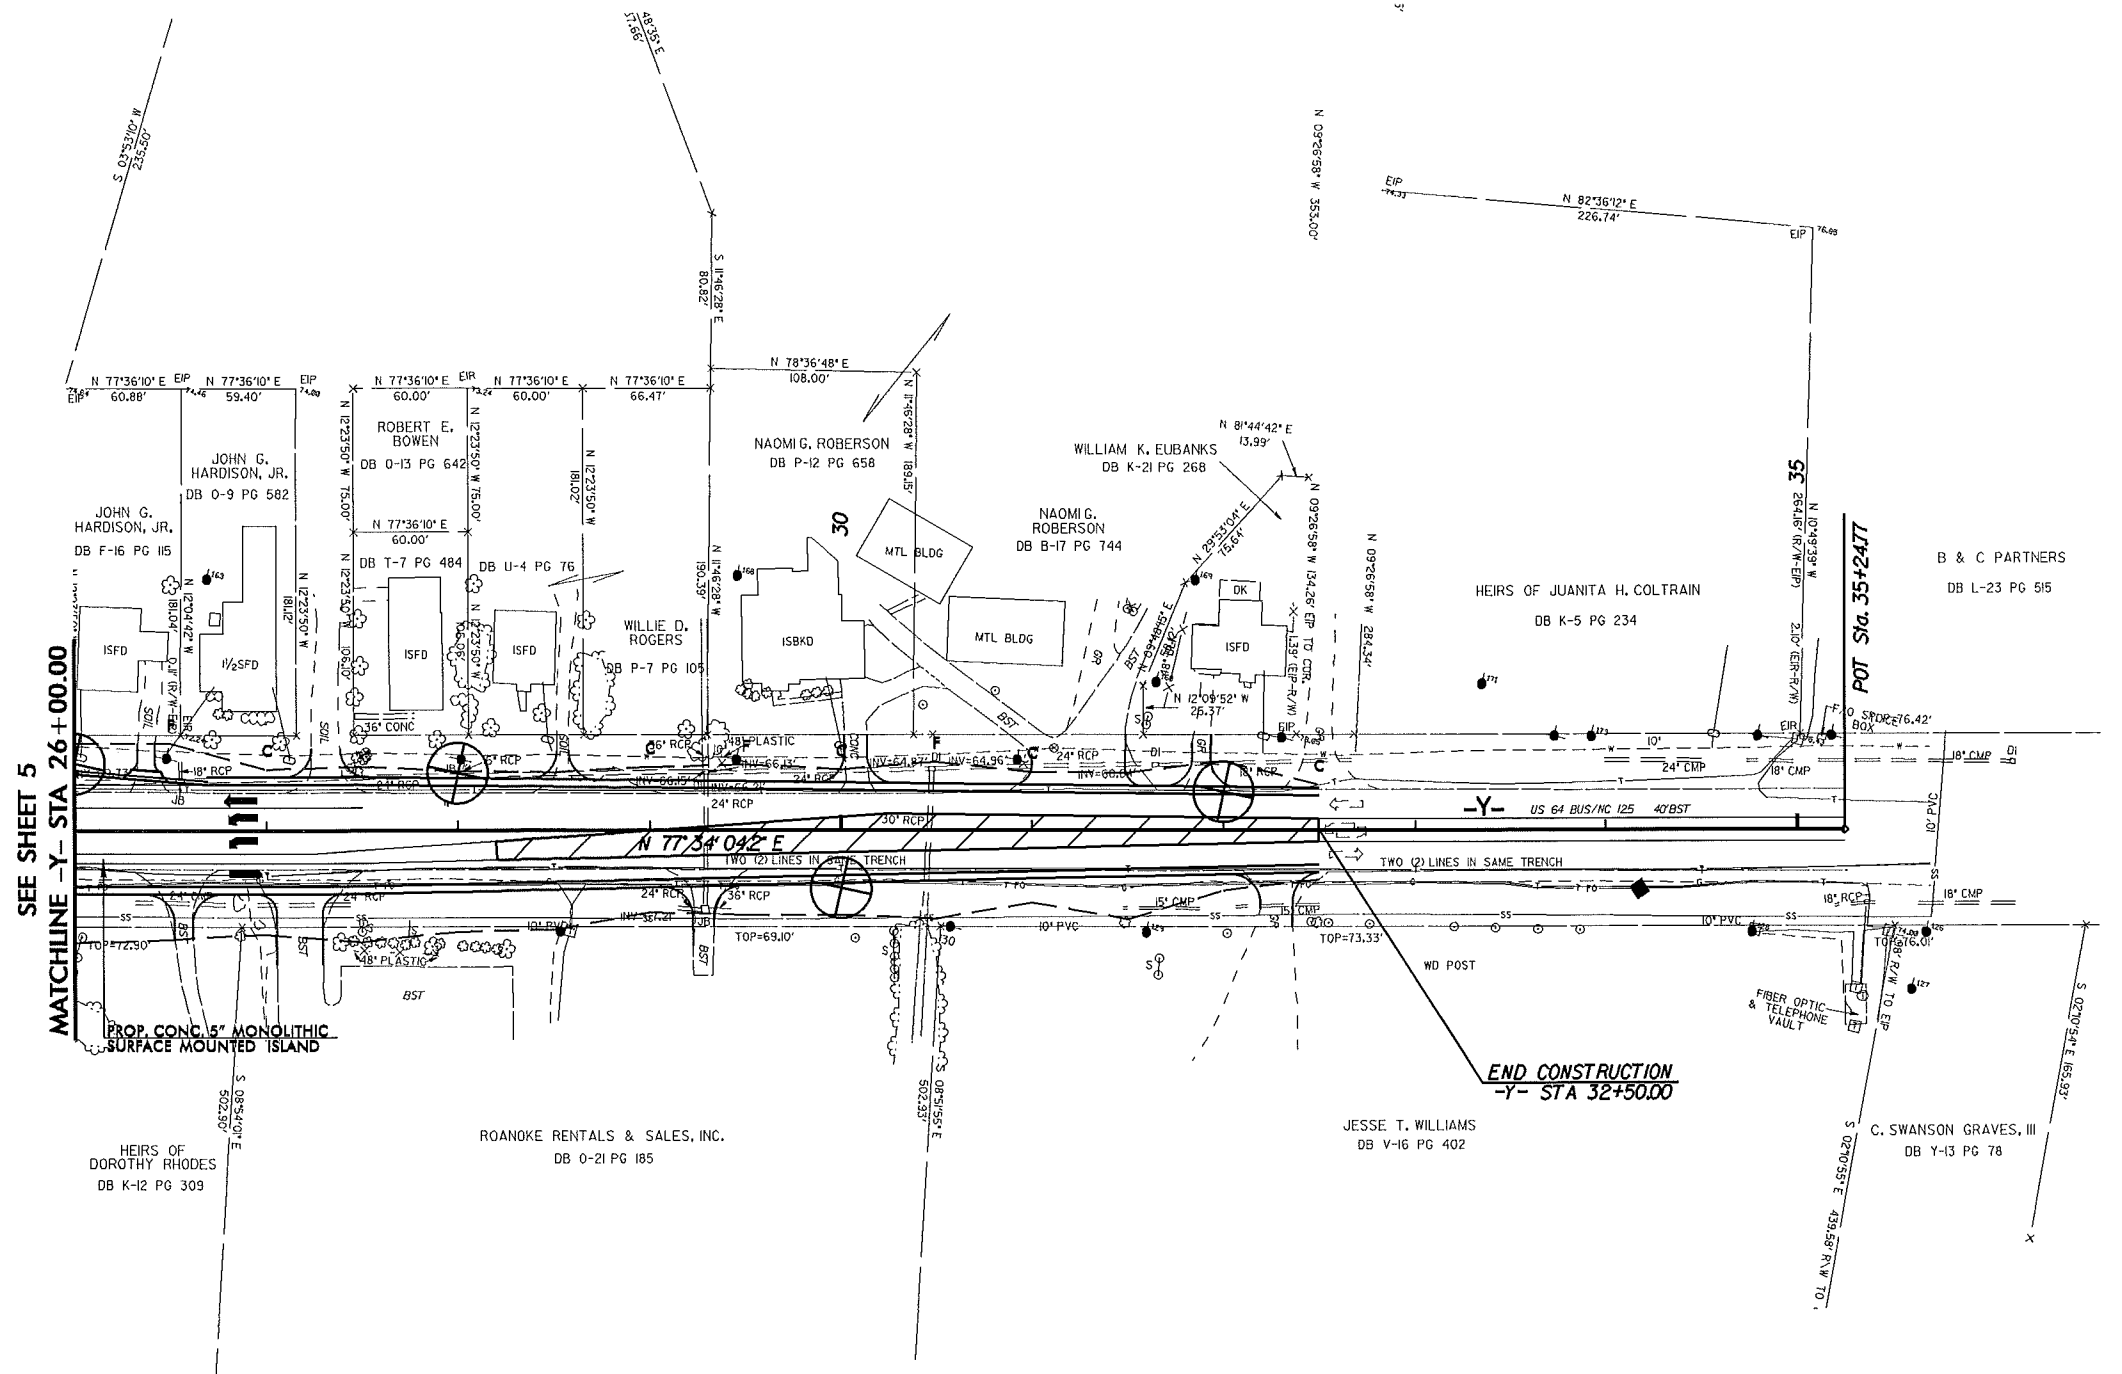

SEE SHEET 5
MATCHLINE -Y- STA 26+00.00



END CONSTRUCTION
-Y- STA 32+50.00

POT Sta. 35+2477

5/14/99

16-MAY-2002 14:03
 I:\CONTR\16-3826-1500-RDWAY\CADD_GEOTECH\51.re&Sub\3826-Rdy_psh_14.dgn
 16-MAY-2002 14:03
 I:\CONTR\16-3826-1500-RDWAY\CADD_GEOTECH\51.re&Sub\3826-Rdy_psh_14.dgn

PROJECT REFERENCE NO.	SHEET NO.
R-3826	15
RW SHEET NO.	
ROADWAY DESIGN ENGINEER	HYDRAULICS ENGINEER
INCOMPLETE PLANS DO NOT USE FOR R/W ACQUISITION PRELIMINARY PLANS DO NOT USE FOR CONSTRUCTION	

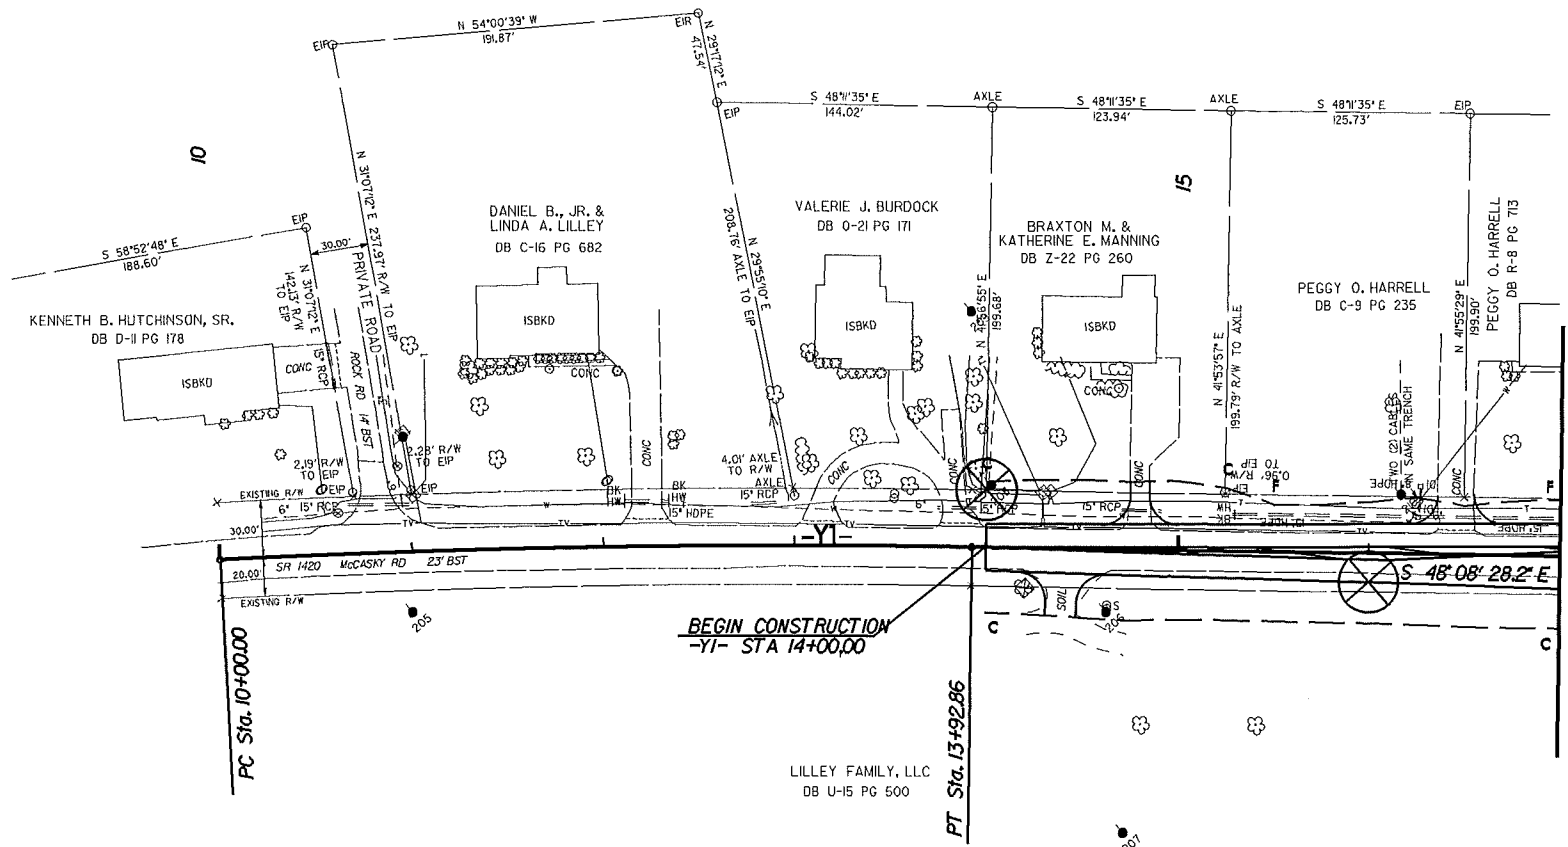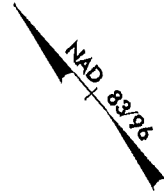


5/14/99

16-MAY-2012 14:03
 I:\Projects\15-3826-Geo\RDWY\CADD_GEO\TECH\Site&Sub\15-3826-Rdy_psh_15.dgn
 15-3826-Geo


5/28/99

PROJECT REFERENCE NO.	SHEET NO.
R-3826	16
ROADWAY DESIGN ENGINEER	HYDRAULICS ENGINEER
INCOMPLETE PLANS DO NOT USE FOR ACQUISITION PRELIMINARY PLANS DO NOT USE FOR CONSTRUCTION	

SOIL TEST RESULTS															
SAMPLE NO.	OFFSET	STATION	DEPTH INTERVAL	AASHTO CLASS.	L.L.	P.I.	% BY WEIGHT				% PASSING (SIEVES)			% MOISTURE	% ORGANIC
							C.SAND	F.SAND	SILT	CLAY	10	40	100		
S-14	42' LT	12+00	0.5-6.0	A-6(8)	34	20	2.0	42.8	17.0	38.2	100	99	56	-	-
S-15	40' LT	16+00	0.0-6.0	A-4(3)	21	8	1.4	24.3	40.1	34.2	100	100	75	17.8	-
SS-100	40' LT	20+00	0.0-1.5	A-4(2)	25	8	2.6	37.5	27.8	32.1	100	100	61	-	-
SS-101	40' LT	20+00	3.5-5.0	A-6(13)	40	24	2.0	32.3	21.6	44.1	100	100	66	-	-

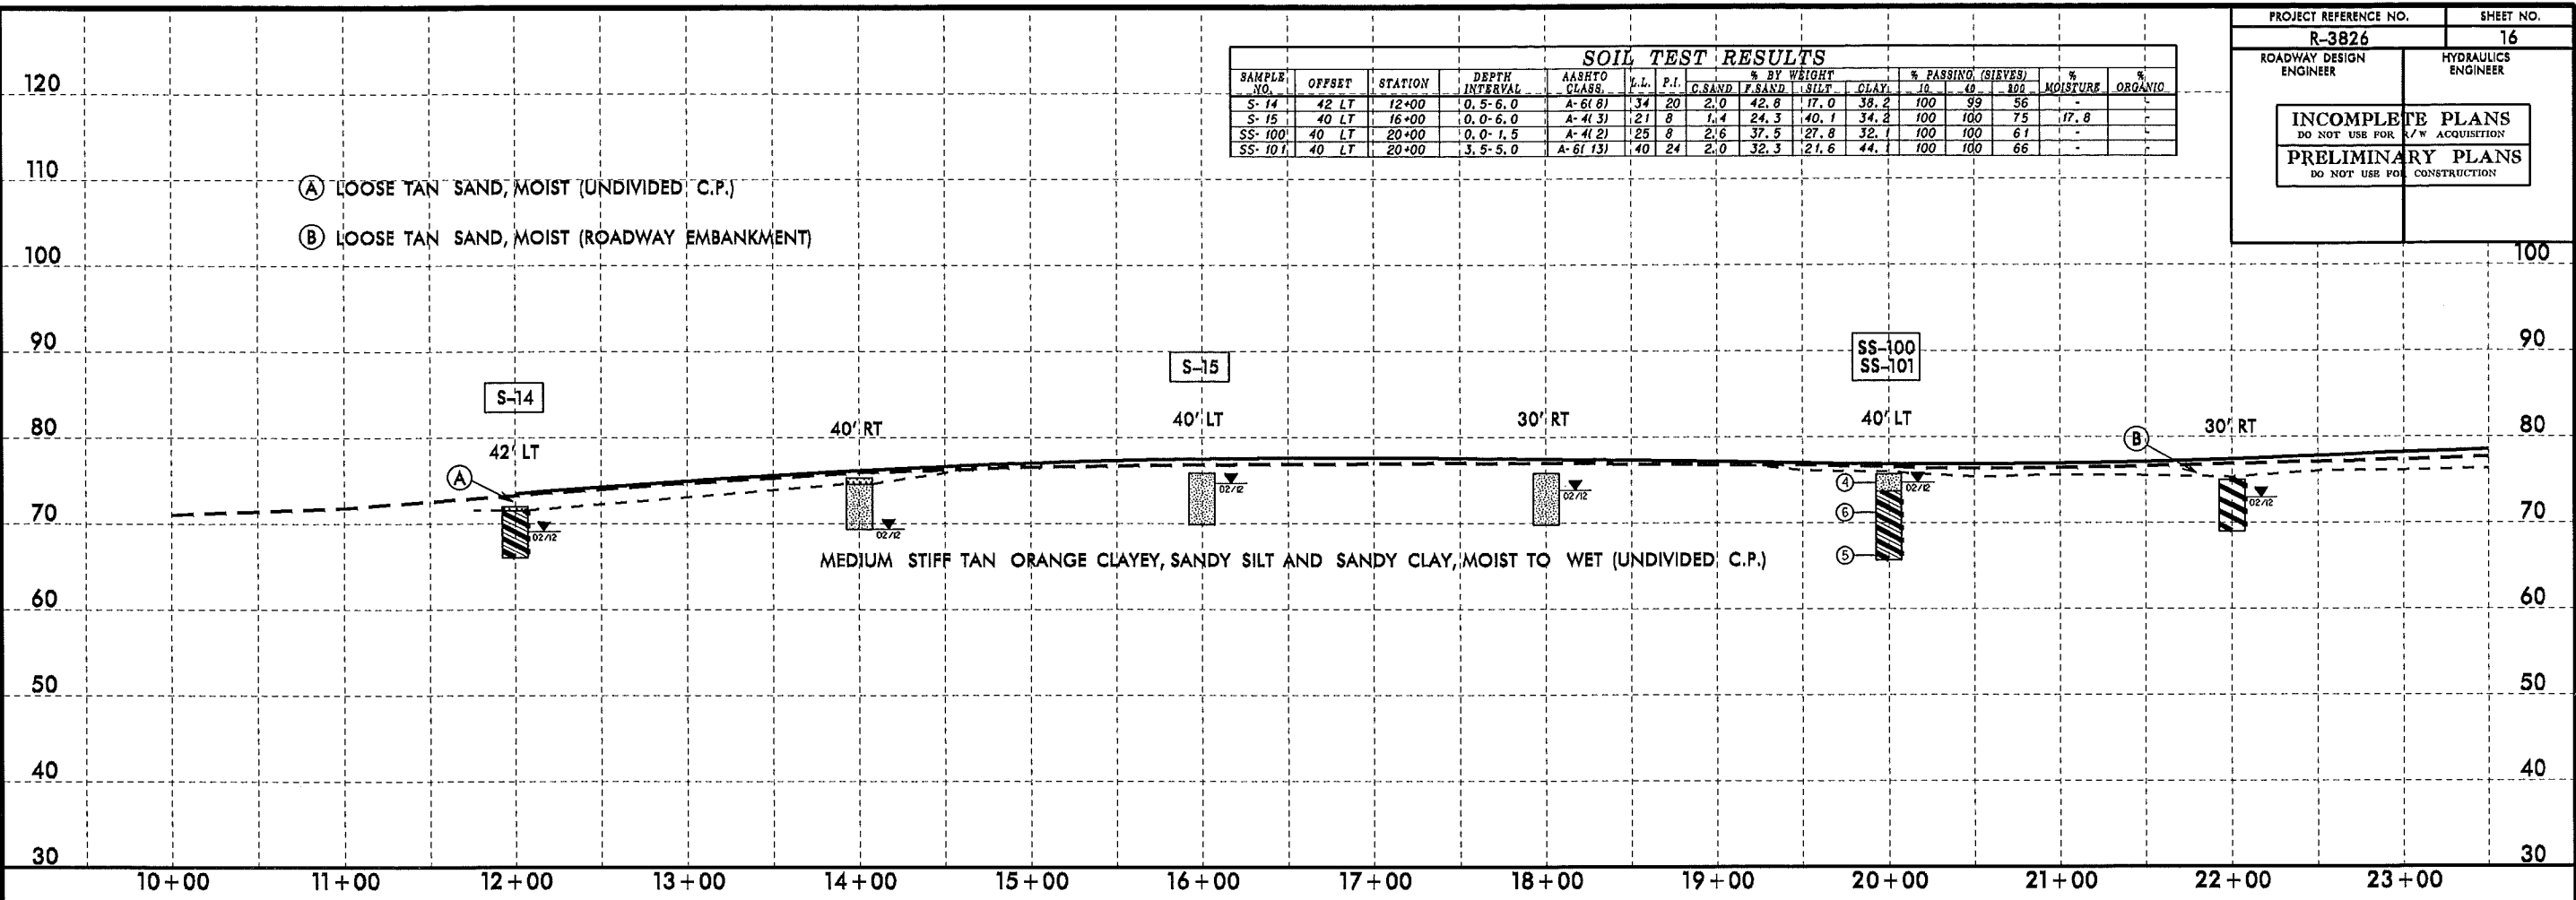


SOIL TEST RESULTS															
SAMPLE NO.	OFFSET	STATION	DEPTH INTERVAL	AASHTO CLASS.	L.L.	P.I.	% BY WEIGHT				% PASSING (SIEVES)			% MOISTURE	% ORGANIC
							C.SAND	F.SAND	SILT	CLAY	10	40	100		
S-16	35' LT	24+00	0.0-6.0	A-7-6(16)	46	29	2.2	32.6	17.0	48.2	100	100	65	-	-
S-17	CL	28+00	0.0-1.5	A-2-4(1)	19	NP	2.4	64.5	25.0	8.0	100	100	35	-	-
S-18	CL	28+00	1.5-6.0	A-4(1)	22	8	1.4	51.3	21.2	26.1	100	100	48	-	-
SS-102	CL	30+00	0.0-1.0	A-4(0)	18	NP	3.8	58.4	25.8	12.0	100	99	39	-	-
SS-103	CL	30+00	3.5-5.0	A-4(0)	21	6	1.6	58.8	17.6	22.1	100	100	41	-	-
S-23	20' LT	36+00	2.5-6.0	A-4(2)	27	10	1.4	49.2	21.2	28.1	100	100	50	-	-

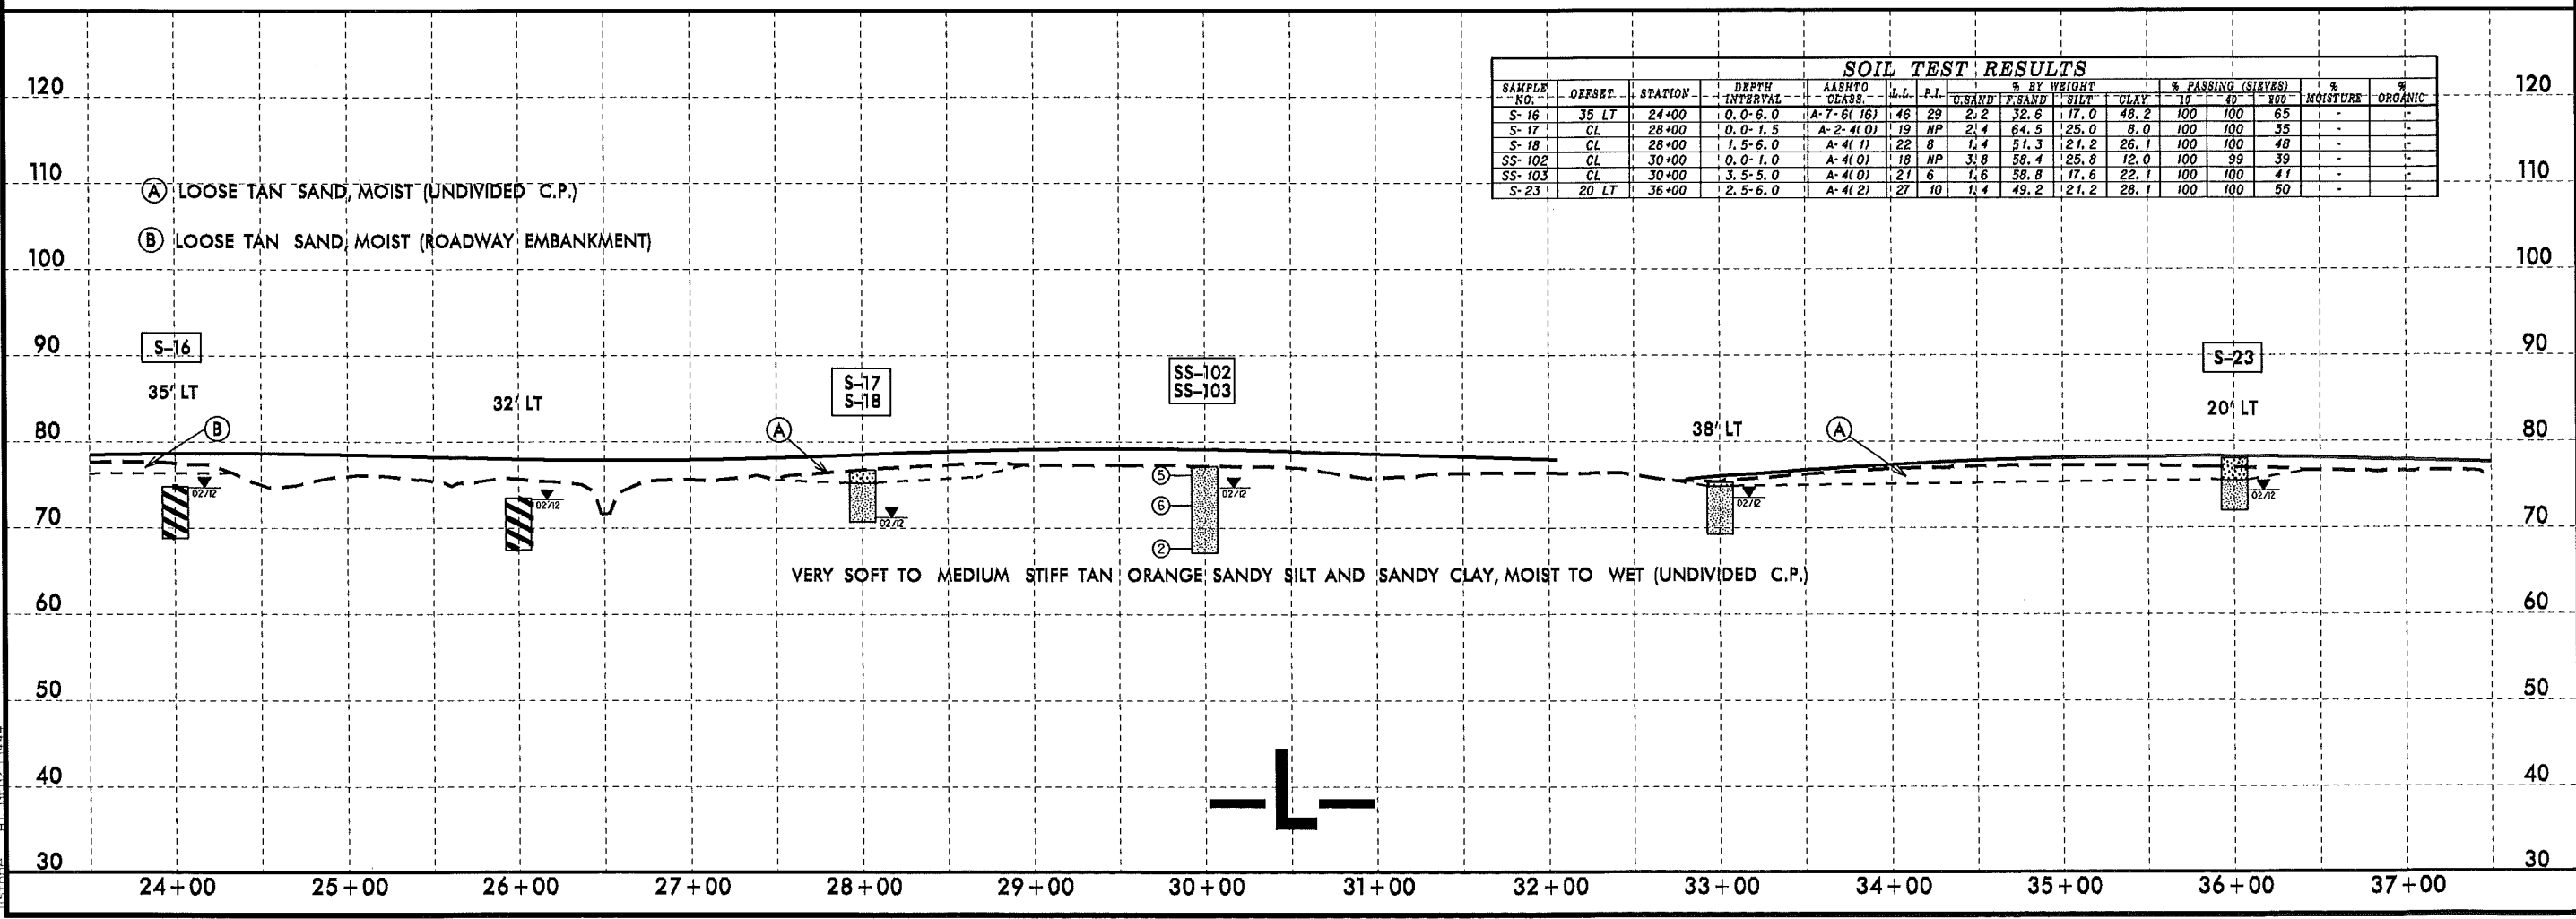


I:\MAY-2012\1402 L:\ERD\Greenville_Inv\Investigation\TIP\AR3826_GEO\RDW\CADD\GEO\TECH\Plan\Prof\AR3826_GEO.RDY.L_PFI16.dgn
 Date: 05/28/99

SOIL TEST RESULTS															
SAMPLE NO.	OFFSET	STATION	DEPTH INTERVAL	AASHTO CLASS.	L.L.	P.I.	% BY WEIGHT				% PASSING (SIEVES)			% MOISTURE	% ORGANIC
							G.SAND	F.SAND	SILT	CLAY	10	40	200		
SS-104	10 LT	40+00	0.0-1.4	A-4(0)	18	3	3.8	44.3	27.8	24.1	100	99	53	-	-
SS-105	10 LT	40+00	3.5-5.0	A-6(10)	35	20	1.6	35.3	21.0	42.1	100	100	64	-	-
SS-106	10 LT	40+00	8.5-10.0	A-6(4)	35	16	0.6	53.2	12.1	34.1	100	100	47	-	-
S-1	10 LT	42+00	1.0-6.0	A-6(7)	28	15	1.8	34.5	27.3	36.3	100	100	64	-	-
S-24	45 RT	46+50	0.5-6.0	A-6(7)	28	14	1.4	32.0	26.4	40.2	100	100	67	-	-
SS-107	CL	50+00	0.0-1.5	A-4(0)	17	NP	2.2	52.8	31.0	14.0	100	100	46	-	-
SS-108	CL	50+00	3.5-5.0	A-4(1)	23	7	2.0	50.8	23.2	24.1	99	99	48	-	-
SS-109	CL	50+00	8.5-10.0	A-4(1)	31	8	0.4	55.4	20.2	24.1	100	100	45	20.5	-

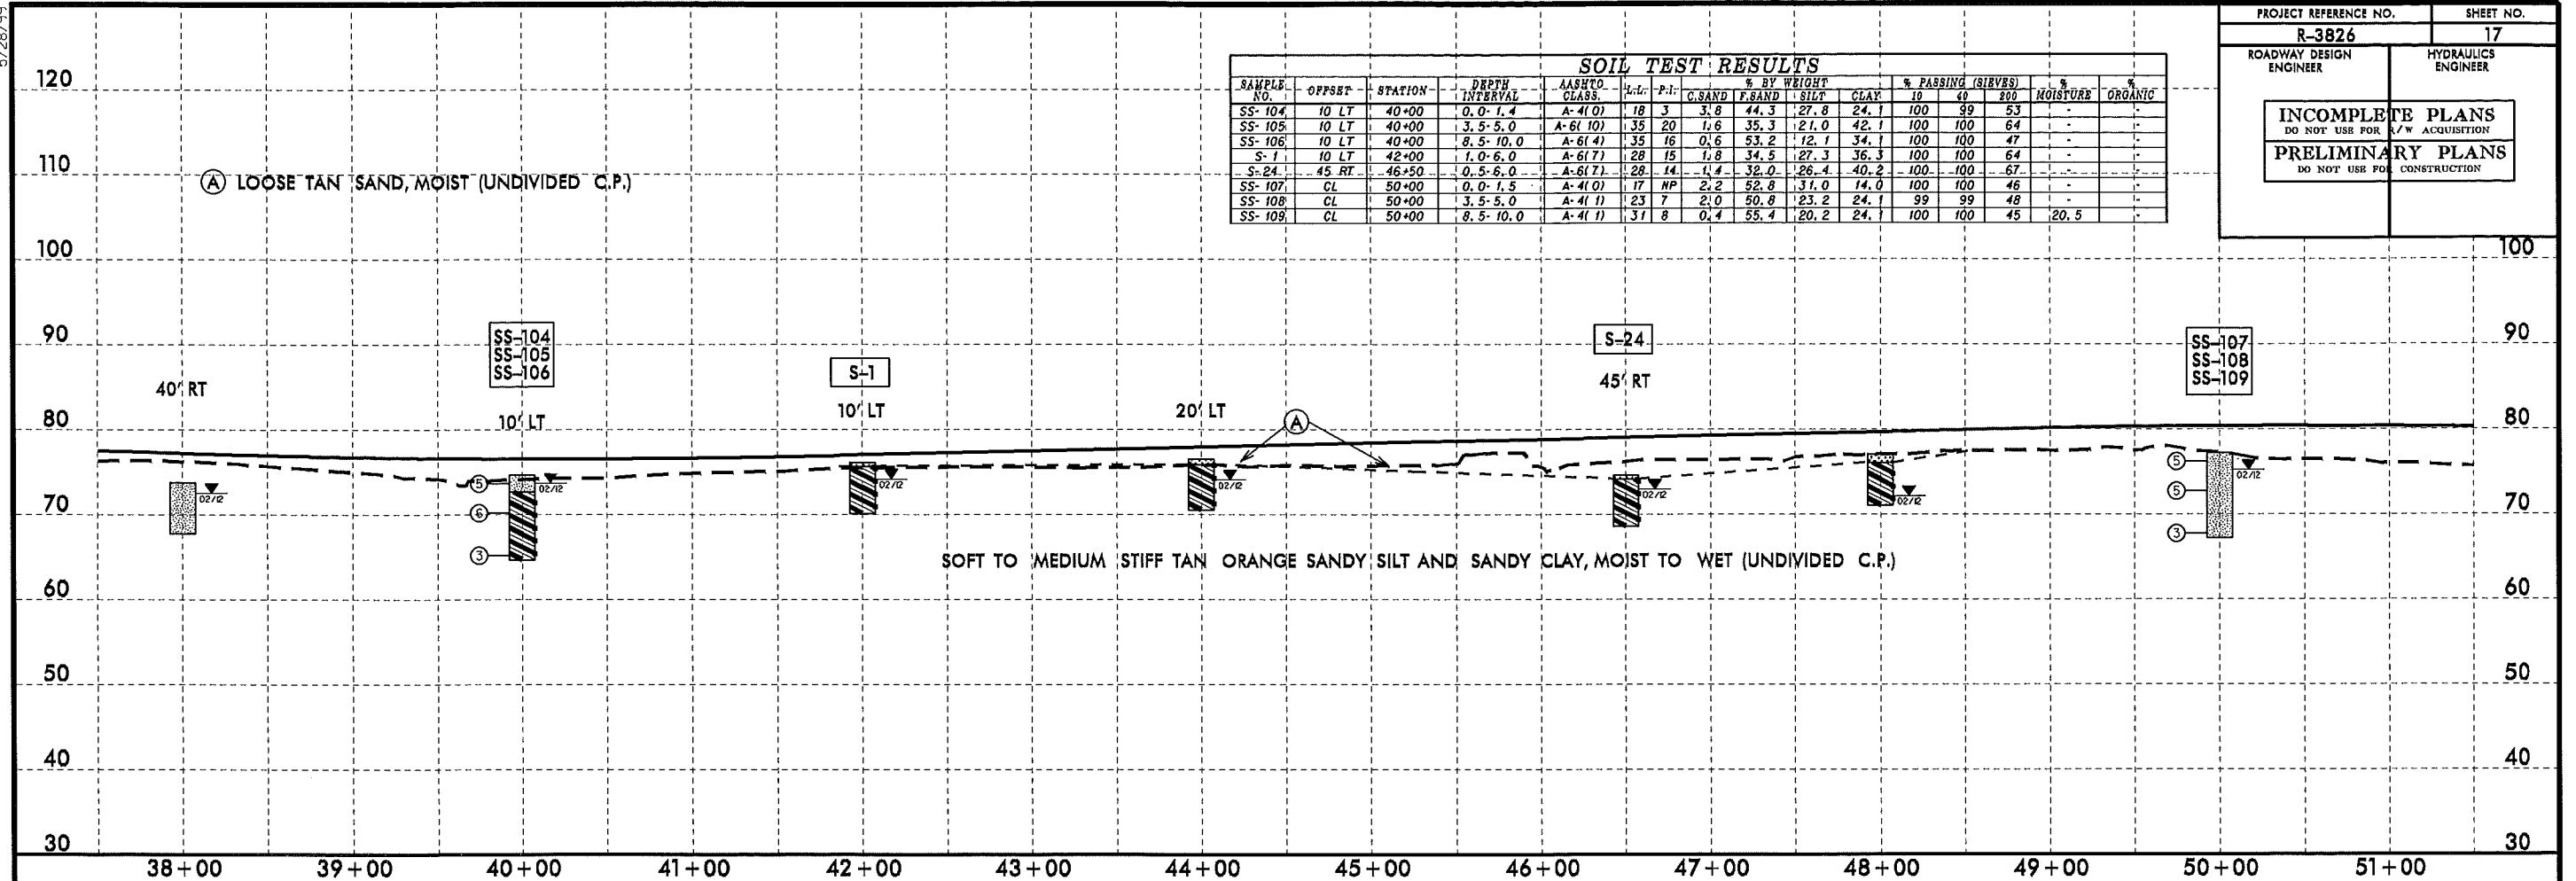


SOIL TEST RESULTS															
SAMPLE NO.	OFFSET	STATION	DEPTH INTERVAL	AASHTO CLASS.	L.L.	P.I.	% BY WEIGHT				% PASSING (SIEVES)			% MOISTURE	% ORGANIC
							G.SAND	F.SAND	SILT	CLAY	10	40	200		
S-2	CL	54+00	0.0-1.0	A-4(2)	26	6	3.6	32.9	135.2	28.3	100	98	64	-	-
S-3	CL	54+00	1.0-6.0	A-6(7)	28	15	1.6	33.5	26.5	38.3	100	100	65	-	-
S-34	CL	60+00	0.0-1.0	A-4(2)	22	8	1.2	37.3	27.4	34.1	100	100	62	-	-
S-35	CL	60+00	1.0-6.0	A-6(5)	27	13	1.2	38.3	24.4	36.1	100	100	61	-	-
S-36	CL	60+00	6.0-10.0	A-6(1)	32	12	0.2	60.0	13.7	26.1	100	100	41	-	-

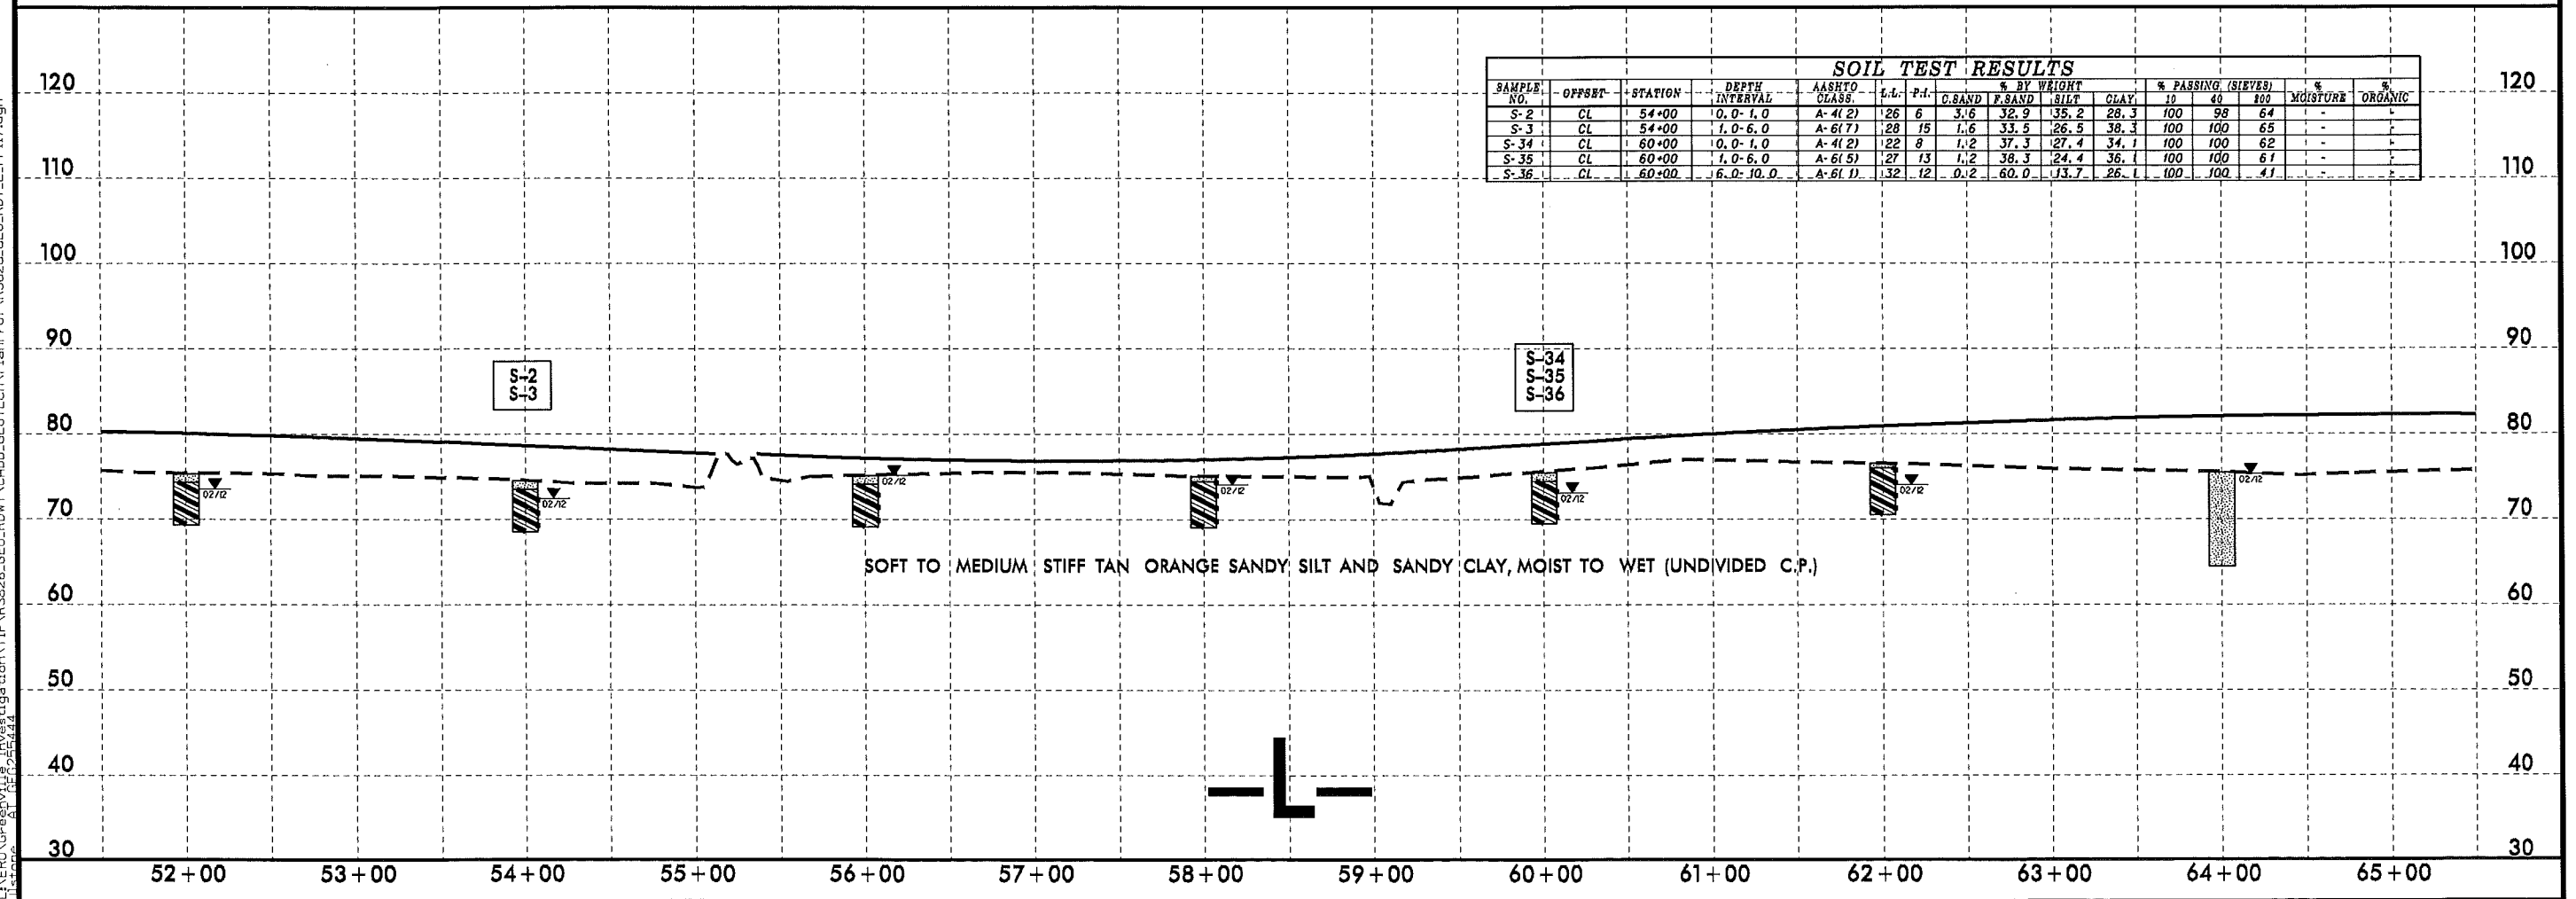


5/28/99
 09-MAY-2012 09:24
 LA\FRD\GREG\156\Investigation\TIP\AR3826_GEO_ROWY\CADD\GEO\TECH\PlanPof\AR3826_GEO_ROWY_LL_PFI17.dgn
 L:\AR3826_GEO_ROWY\CADD\GEO\TECH\PlanPof\AR3826_GEO_ROWY_LL_PFI17.dgn
 8/1/2012 11:44

SAMPLE NO.	OFFSET	STATION	DEPTH INTERVAL	AASHTO CLASS.	L.L.	P.I.	% BY WEIGHT			% PASSING (SIEVES)			% MOISTURE	% ORGANIC
							SAND	F. SAND	SILT	#10	#40	#60		
S-33	CL	66+00	1.5-9.5	A-4(1)	20	6	1.2	40.1	30.6	28.1	100	100	59	-
S-30	CL	70+00	0.0-2.4	A-4(0)	18	3	1.4	44.5	32.0	22.1	100	100	55	-
S-31	CL	70+00	2.4-6.0	A-4(1)	22	7	1.4	41.3	29.2	28.1	100	100	58	-
S-32	CL	70+00	6.0-8.0	A-4(0)	26	8	1.6	63.4	14.9	20.1	100	100	36	-
SS-118	CL	72+00	3.5-5.0	A-4(0)	19	6	1.4	42.0	32.5	24.1	100	100	57	19.1
S-13	CL	74+00	0.5-6.0	A-6(3)	24	11	1.2	40.8	28.8	28.3	100	99	59	-
SS-116	CL	75+00	3.5-5.0	A-4(0)	15	NP	1.6	58.4	27.9	12.0	100	100	41	-
SS-117	CL	75+00	8.5-10.0	A-2-4(0)	29	6	6.2	61.8	11.8	20.1	100	99	33	-

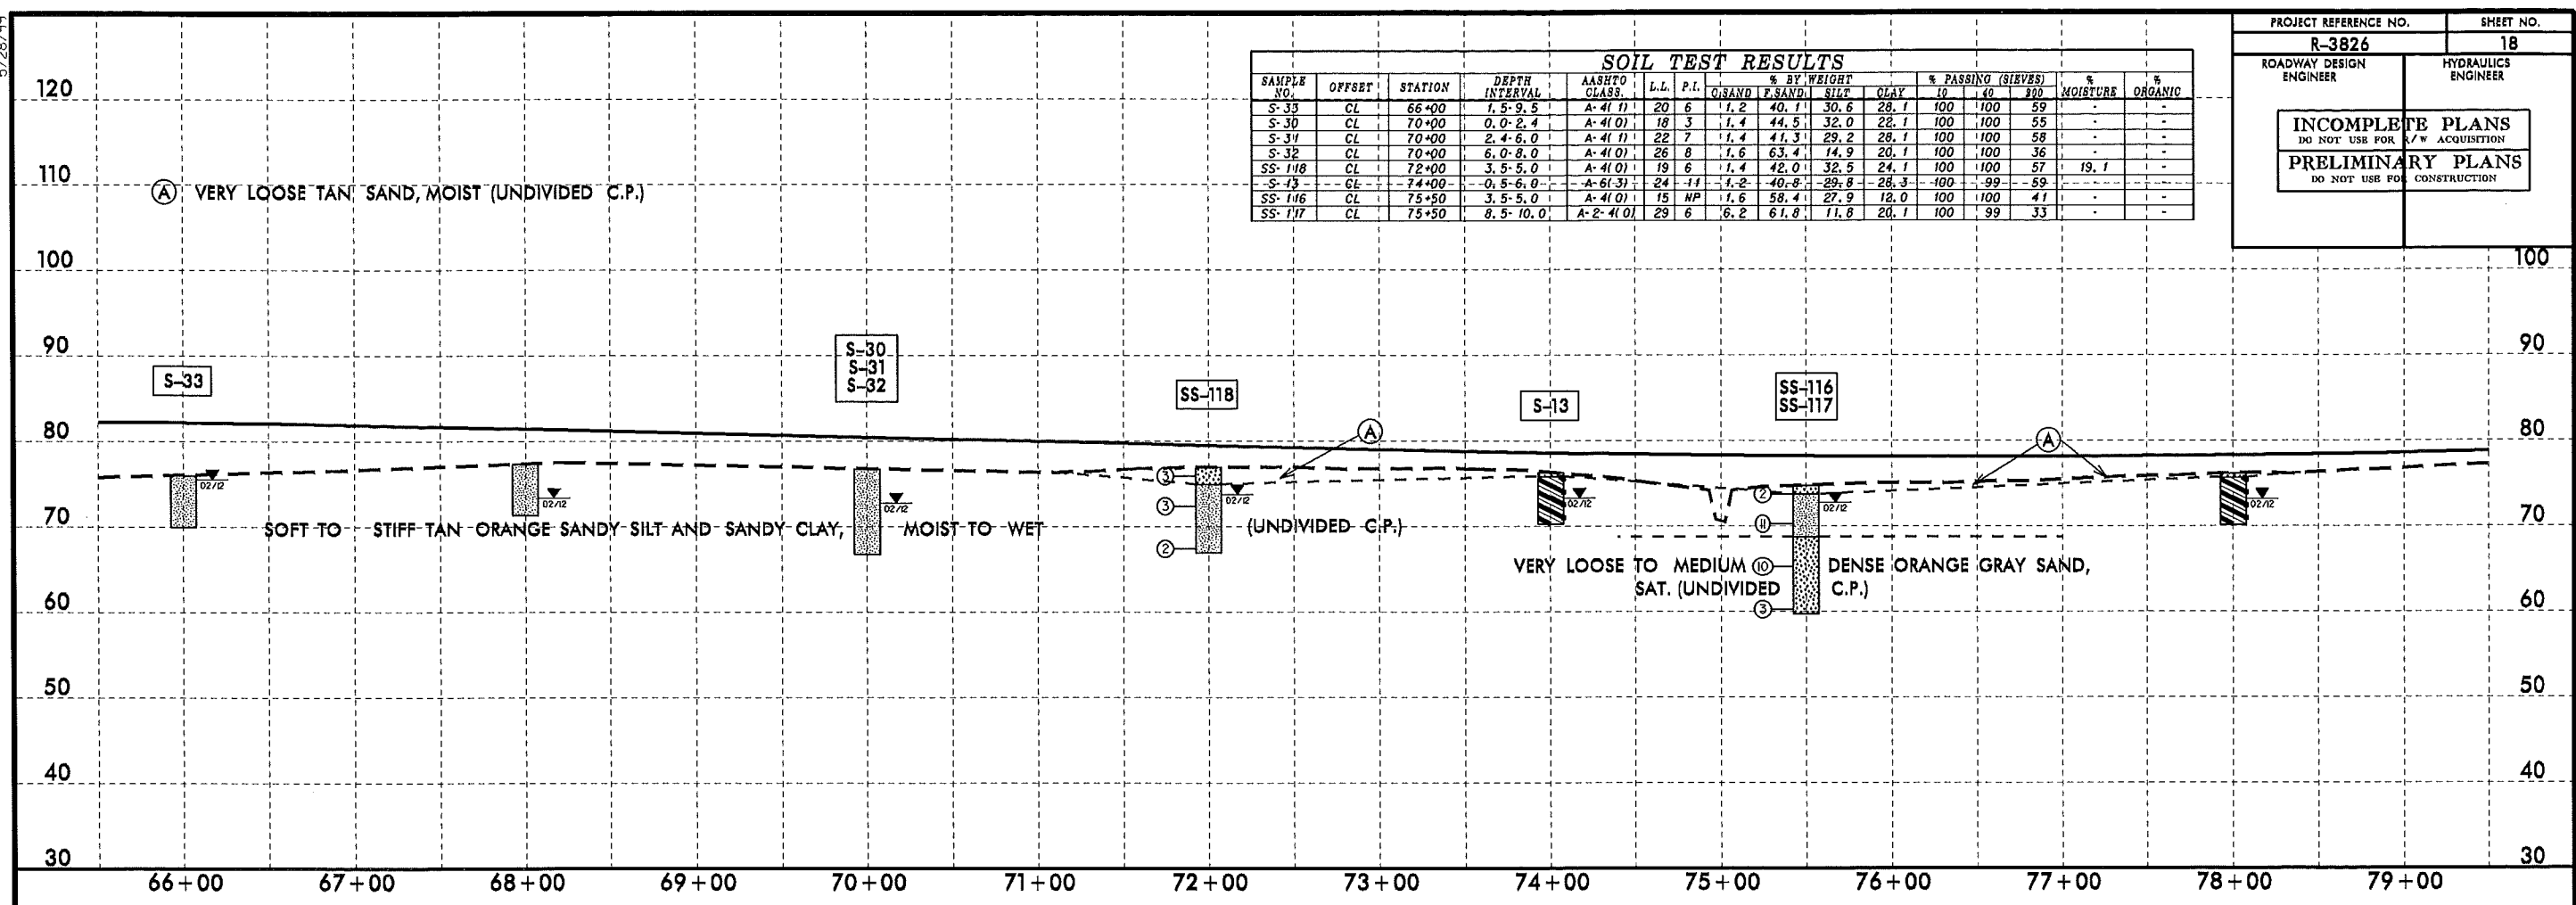


SAMPLE NO.	OFFSET	STATION	DEPTH INTERVAL	AASHTO CLASS.	L.L.	P.I.	% BY WEIGHT			% PASSING (SIEVES)			% MOISTURE	% ORGANIC
							SAND	F. SAND	SILT	#10	#40	#60		
SS-114	CL	80+00	0.0-1.3	A-4(0)	15	NP	3.4	53.2	27.3	16.1	100	99	44	-
SS-115	CL	80+00	3.5-5.0	A-6(7)	34	18	2.6	39.8	19.5	36.2	100	100	58	-
S-11	CL	82+00	1.0-6.0	A-4(5)	21	8	1.8	42.2	29.8	26.2	100	99	95	-
S-12	CL	84+00	0.0-1.0	A-4(0)	19	4	1.8	47.4	26.5	24.2	100	99	52	-
S-27	30 LT	90+00	0.0-6.0	A-4(2)	23	9	1.4	45.3	25.2	28.1	100	100	54	-
S-29	-30 LT	92+00	0.0-1.0	A-4(0)	15	NP	3.0	52.4	26.6	18.1	100	100	46	-

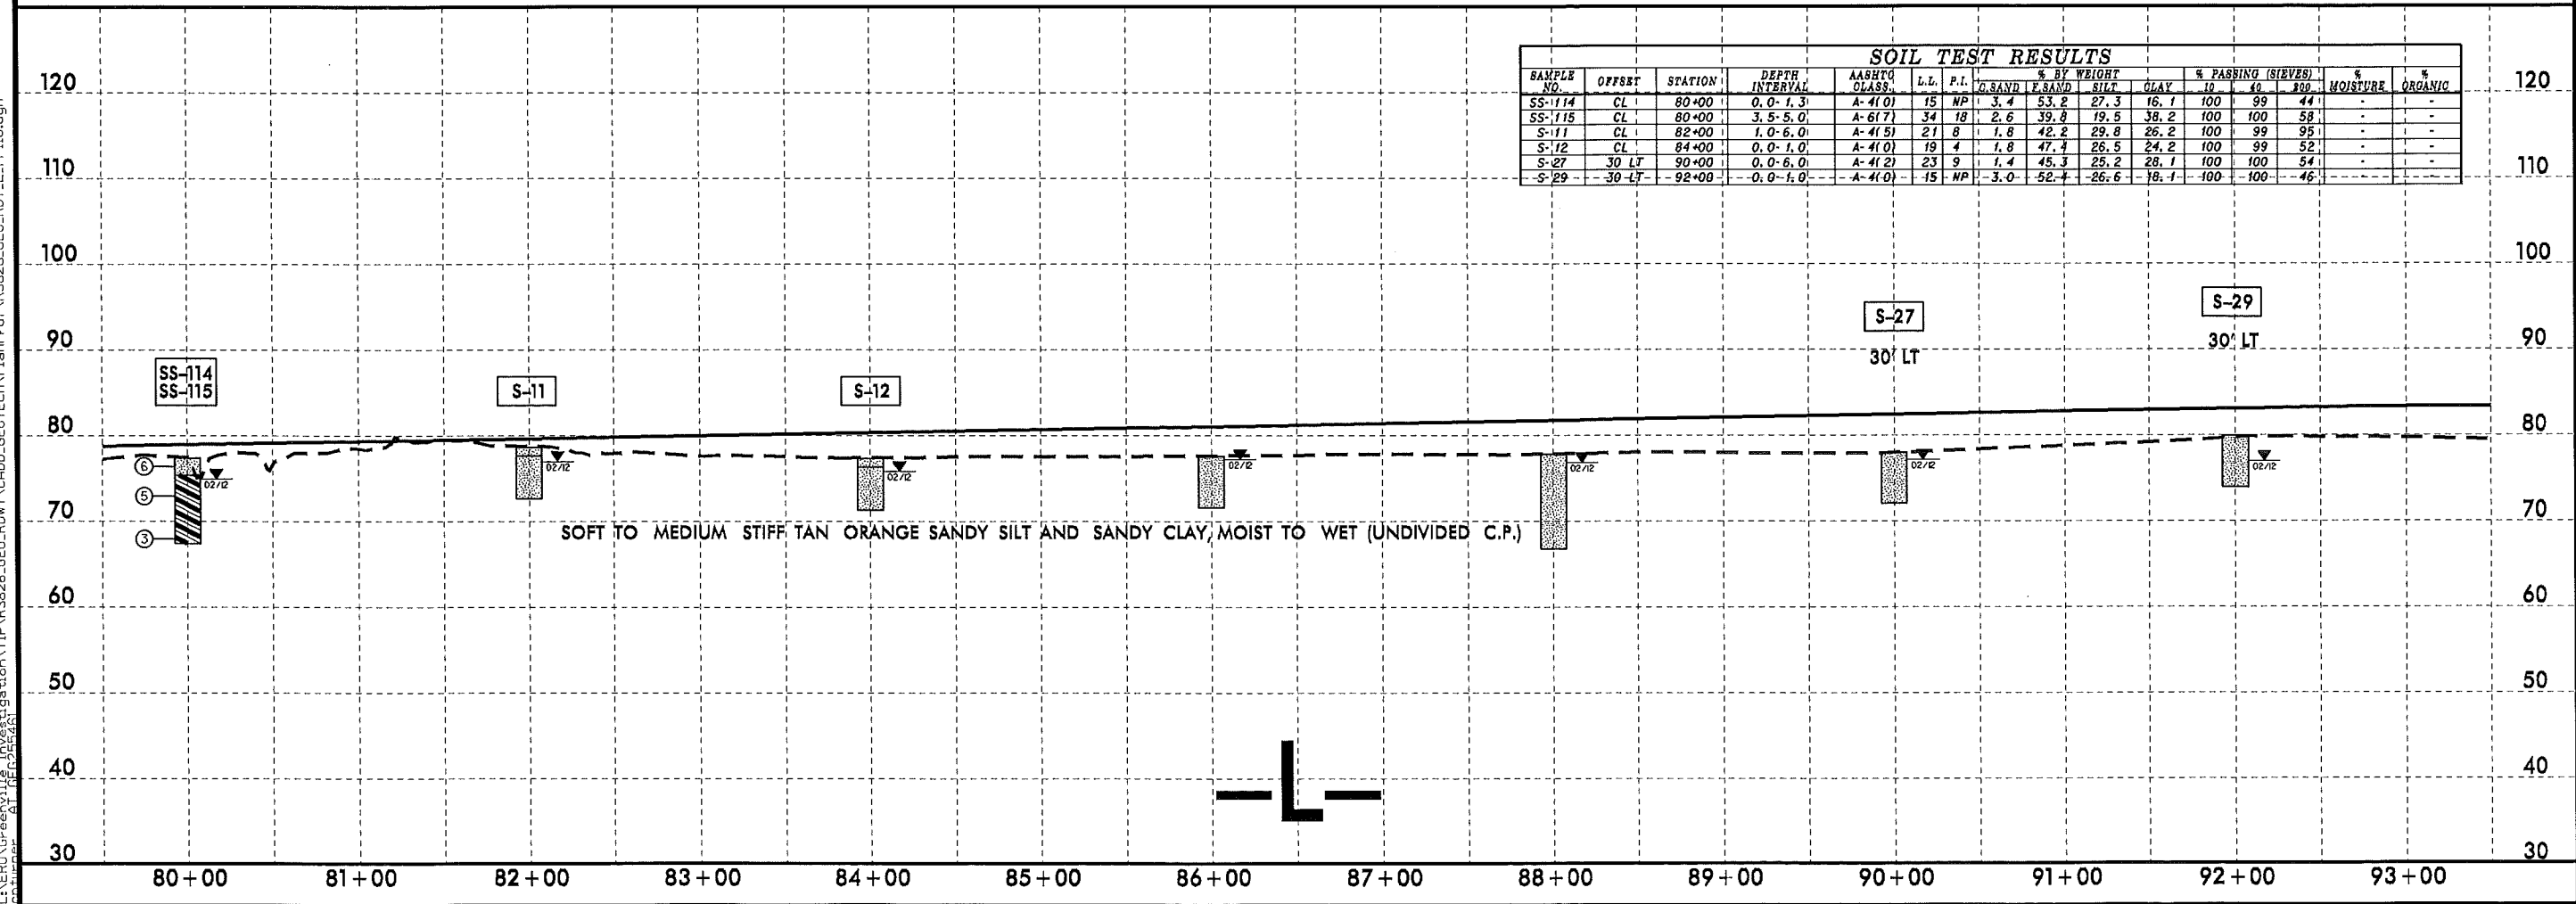


5/28/99
 07-MAY-2012 16:10
 L:\ERD\G\env\116_Inv\station\TIP\R3826_GEO_RDWY\CADD_GEO\TECHN\anPr\of\R3826_GEO_RDWY_LL_PFI18.dgn

SAMPLE NO.	OFFSET	STATION	DEPTH INTERVAL	AASHTO CLASS.	L.L.	P.I.	% BY WEIGHT				% PASSING (SIEVES)			% MOISTURE	% ORGANIC
							C. SAND	F. SAND	SILT	CLAY	10	40	100		
S-46	30' LT	94+00	1.0-6.0	A-6(3)	33	14	0.4	56.8	16.8	26.1	100	100	44	-	-
S-47	30' LT	94+00	6.0-10.0	A-6(2)	37	16	1.6	61.2	9.1	28.1	100	100	38	-	-
S-48	30' LT	98+00	2.0-6.5	A-4(2)	26	10	2.4	50.4	21.1	26.1	100	100	48	19.8	-
SS-110	30' LT	100+00	0.0-1.5	A-2(4)	18	NP	3.6	66.5	23.9	6.0	100	100	31	-	-
SS-111	30' LT	100+00	4.3-4.9	A-6(5)	34	18	1.8	50.0	16.1	32.1	100	100	49	-	-
S-10	30' LT	104+00	1.5-6.0	A-6(3)	32	13	4.8	48.8	16.0	30.3	100	99	47	-	-

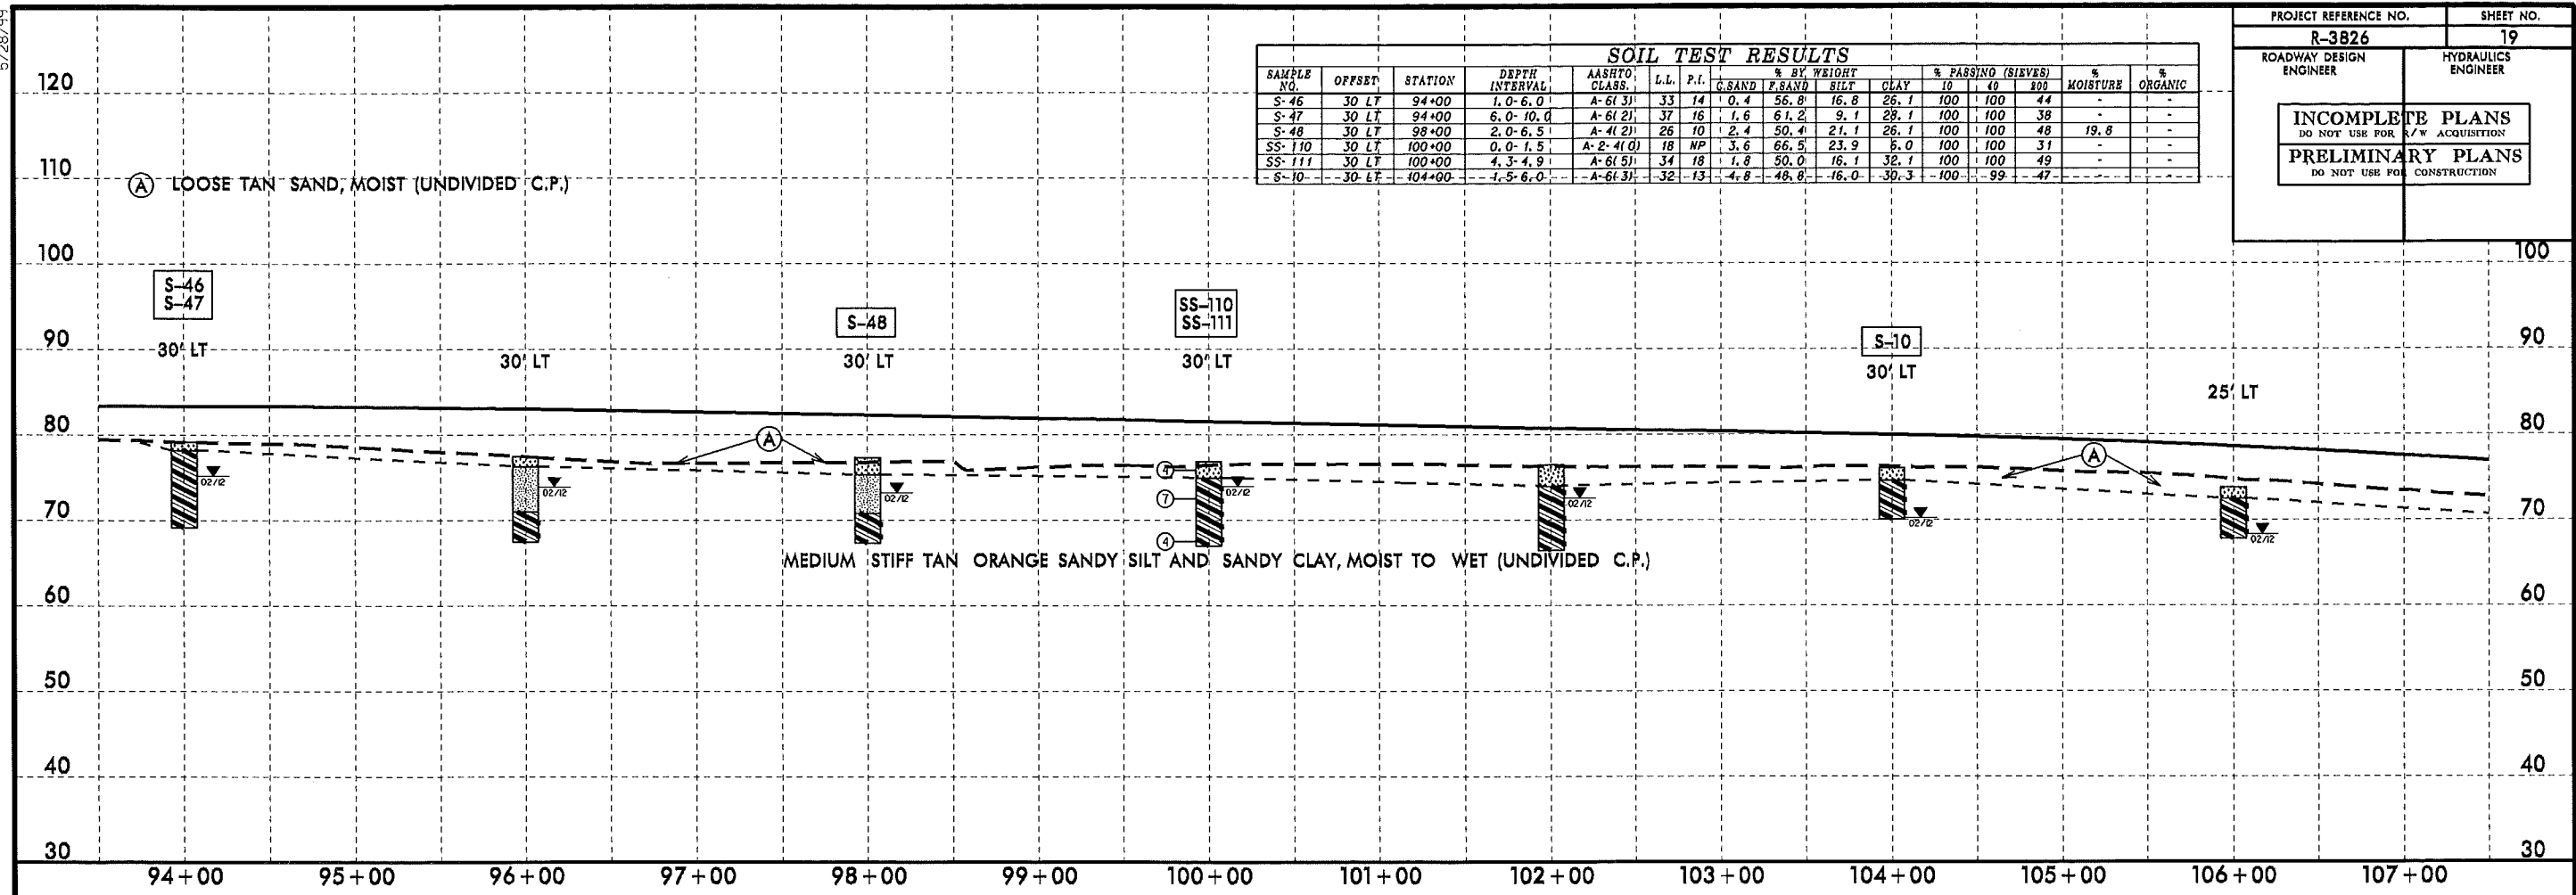


SAMPLE NO.	OFFSET	STATION	DEPTH INTERVAL	AASHTO CLASS.	L.L.	P.I.	% BY WEIGHT				% PASSING (SIEVES)			% MOISTURE	% ORGANIC
							C. SAND	F. SAND	SILT	CLAY	10	40	100		
SS-112	20' LT	110+00	3.5-5.0	A-6(6)	38	21	10.6	42.6	12.7	84.1	100	98	47	24.7	-
S-9	30' LT	112+00	0.5-4.5	A-6(6)	32	16	5.7	38.7	21.3	34.3	100	99	56	-	-
S-8	20' LT	118+00	4.5-6.0	A-6(5)	40	20	8.7	47.8	15.2	28.3	100	98	44	-	-
SS-113	30' LT	120+00	3.5-5.0	A-6(2)	30	13	14.7	44.0	15.3	26.1	100	95	42	-	-

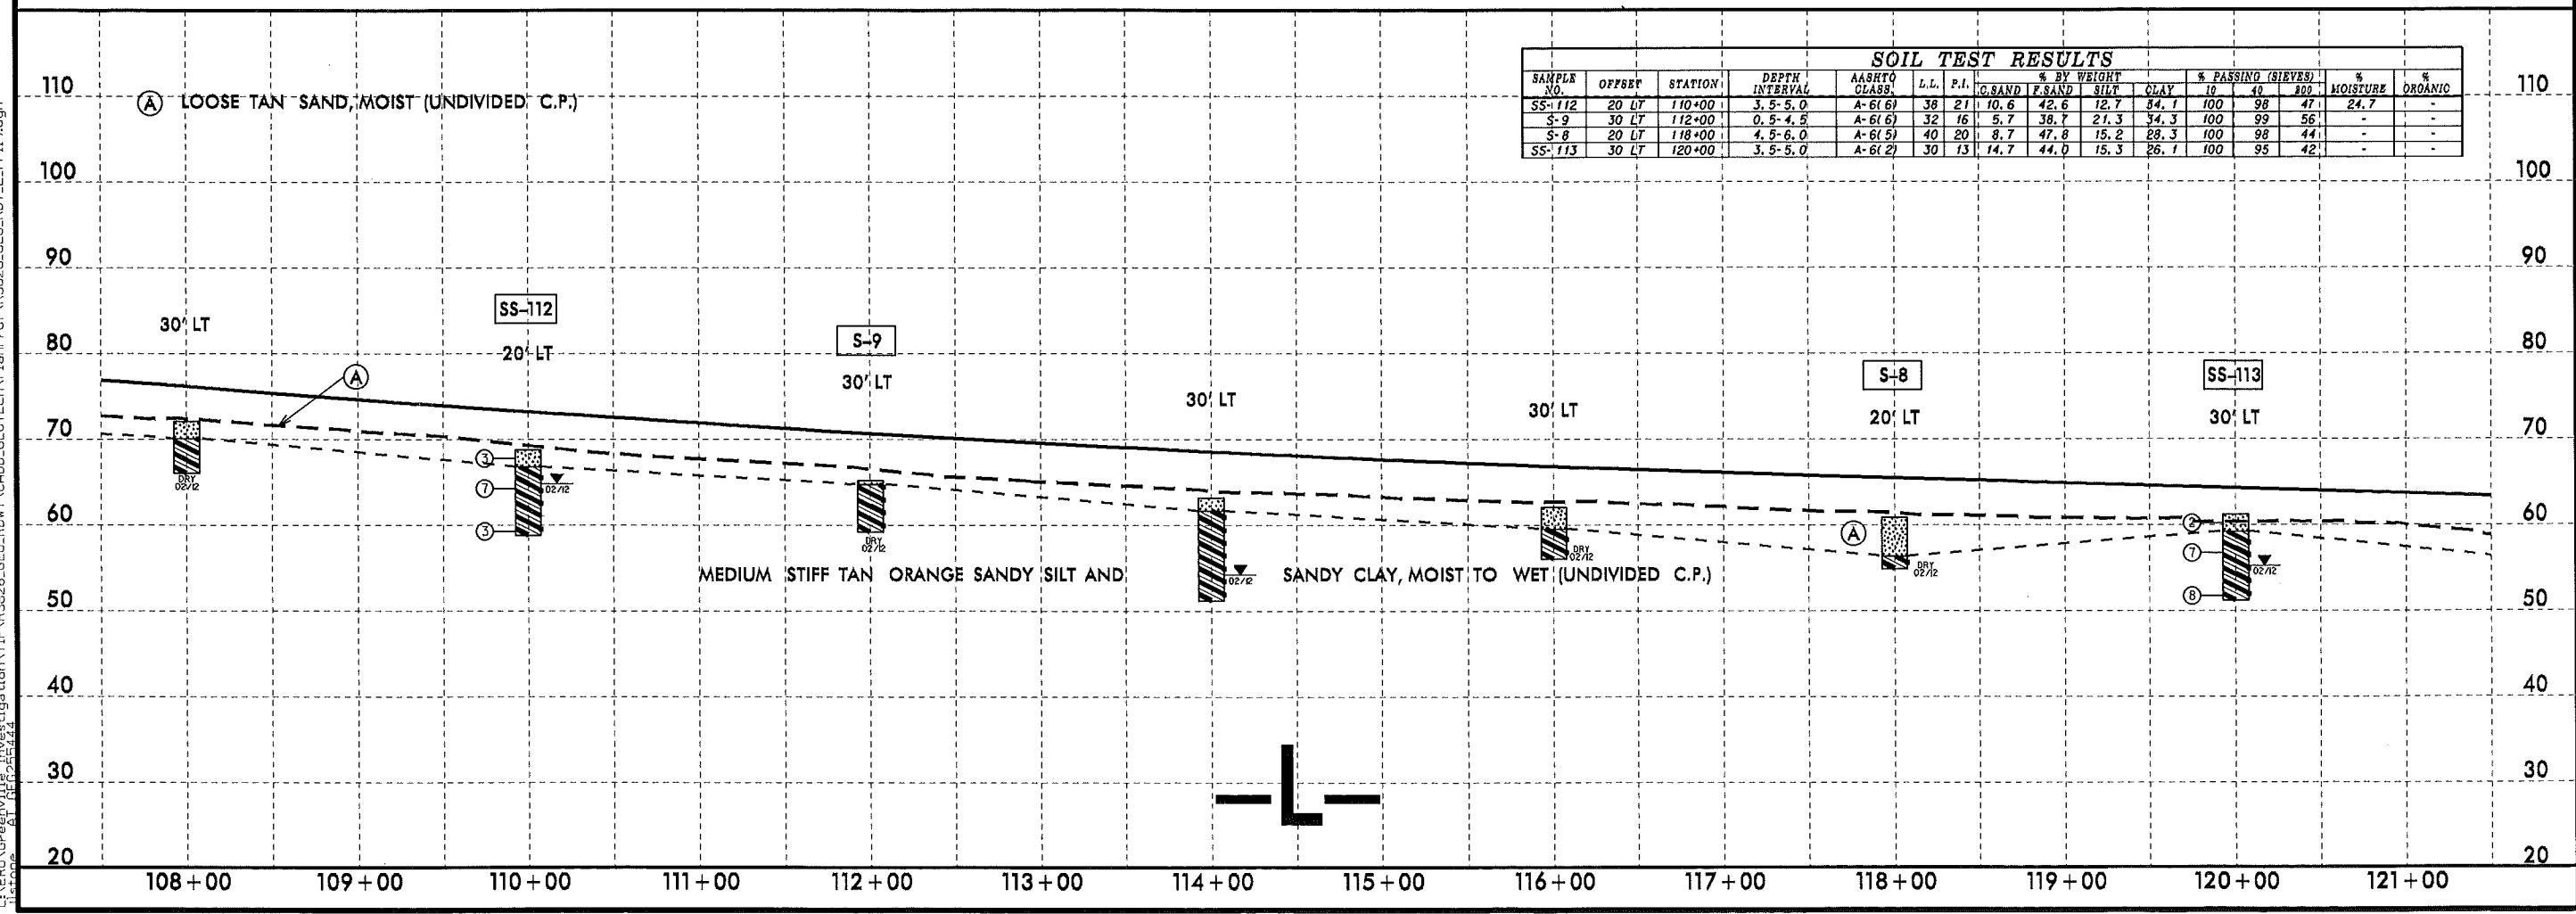


5/28/99
 3-MAY-2002 12:16
 L:\ERON\Greenville_Inv\Investigation\TIP\NR3826_GEO_RDWY\CADD\GEO\TECH\PLAN\Pr-of-NR3826_GEO_RDWY_L_PFI19.dgn
 Station 81 112544

SAMPLE NO.	OFFSET	STATION	DEPTH INTERVAL	AASHTO CLASS.	L.L.	P.I.	% BY WEIGHT			% PASSING (SIEVES)			% MOISTURE	% ORGANIC	
							G. SAND	F. SAND	SILT	CLAY	10	40			200
S-7	30' LT	122+00	2.0-5.0'	A-7-61(5)	41	21	15.7	41.6	14.4	28.3	100	94	43	-	-
S-6	30' LT	124+00	2.0-4.0'	A-7-61(5)	43	18	15.5	40.4	7.8	36.3	100	95	45	-	-
S-4	40' LT	126+00	1.8-5.5'	A-6(2)	34	14	17.4	41.6	12.8	28.3	100	95	42	-	-
S-5	40' LT	126+00	5.5-6.0'	A-2-61(0)	34	12	20.2	52.7	2.9	24.2	100	98	28	-	-
S-49	CL	128+00	1.5-5.0'	A-6(1)	32	12	20.5	43.2	6.2	28.1	100	92	37	-	-
S-37	CL	130+00	0.0-1.0'	A-2-41(0)	18	NP	22.3	58.4	12.3	7.0	100	93	29	-	-
S-28	CL	133+00	0.0-1.1'	A-5(12)	56	7	2.6	9.4	61.9	26.1	99	98	87	-	13.6

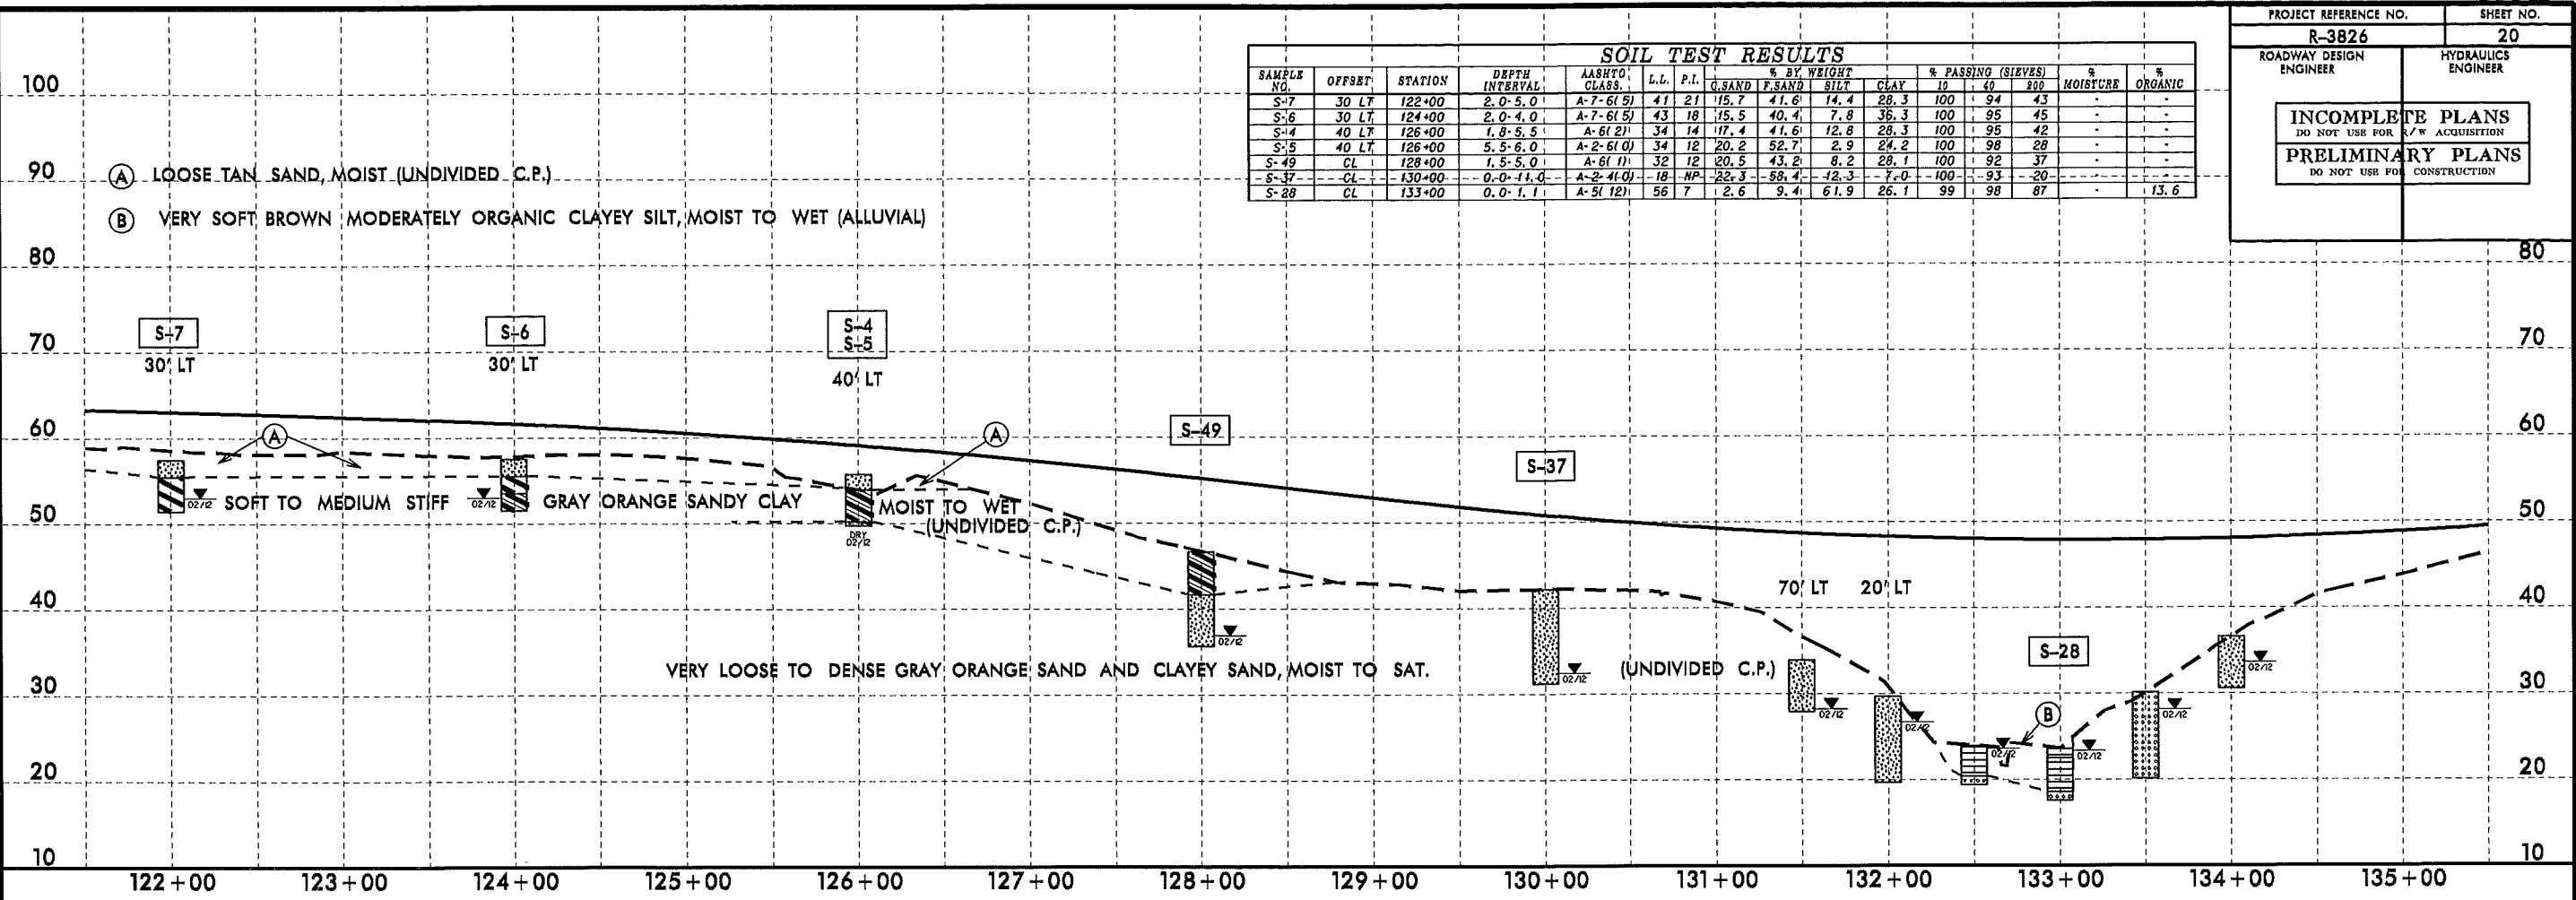

SAMPLE NO.	OFFSET	STATION	DEPTH INTERVAL	AASHTO CLASS.	L.L.	P.I.	% BY WEIGHT			% PASSING (SIEVES)			% MOISTURE	% ORGANIC	
							G. SAND	F. SAND	SILT	CLAY	10	40			200
S-38	10' LT	136+00	4.0-6.0'	A-2-61(0)	29	11	19.1	54.0	3.9	23.1	100	95	27	-	-
SS-119	40' RT	137+00	4.0-5.5'	A-2-41(0)	15	NP	38.7	47.0	7.3	7.0	100	92	15	-	-
SS-120	40' RT	137+00	8.0-9.5'	A-2-41(0)	25	5	20.4	55.9	5.6	18.1	100	93	24	-	-
SS-121	40' RT	137+00	28.0-29.5'	A-2-41(0)	28	NP	10.6	57.8	26.5	5.0	100	99	32	-	-
SS-122	40' RT	137+00	43.0-44.5'	A-7-61(8)	41	24	4.4	17.1	40.4	38.2	98	96	78	-	-
S-39	40' RT	138+00	0.0-3.0'	A-6(5)	38	20	18.1	37.1	8.7	36.1	100	96	45	-	-
S-40	40' RT	138+00	3.0-6.0'	A-2-61(0)	30	11	37.5	38.7	3.7	22.1	100	92	26	-	-
S-41	CL	140+00	0.0-4.5'	A-6(5)	37	18	14.0	40.5	13.3	32.1	100	96	46	-	-

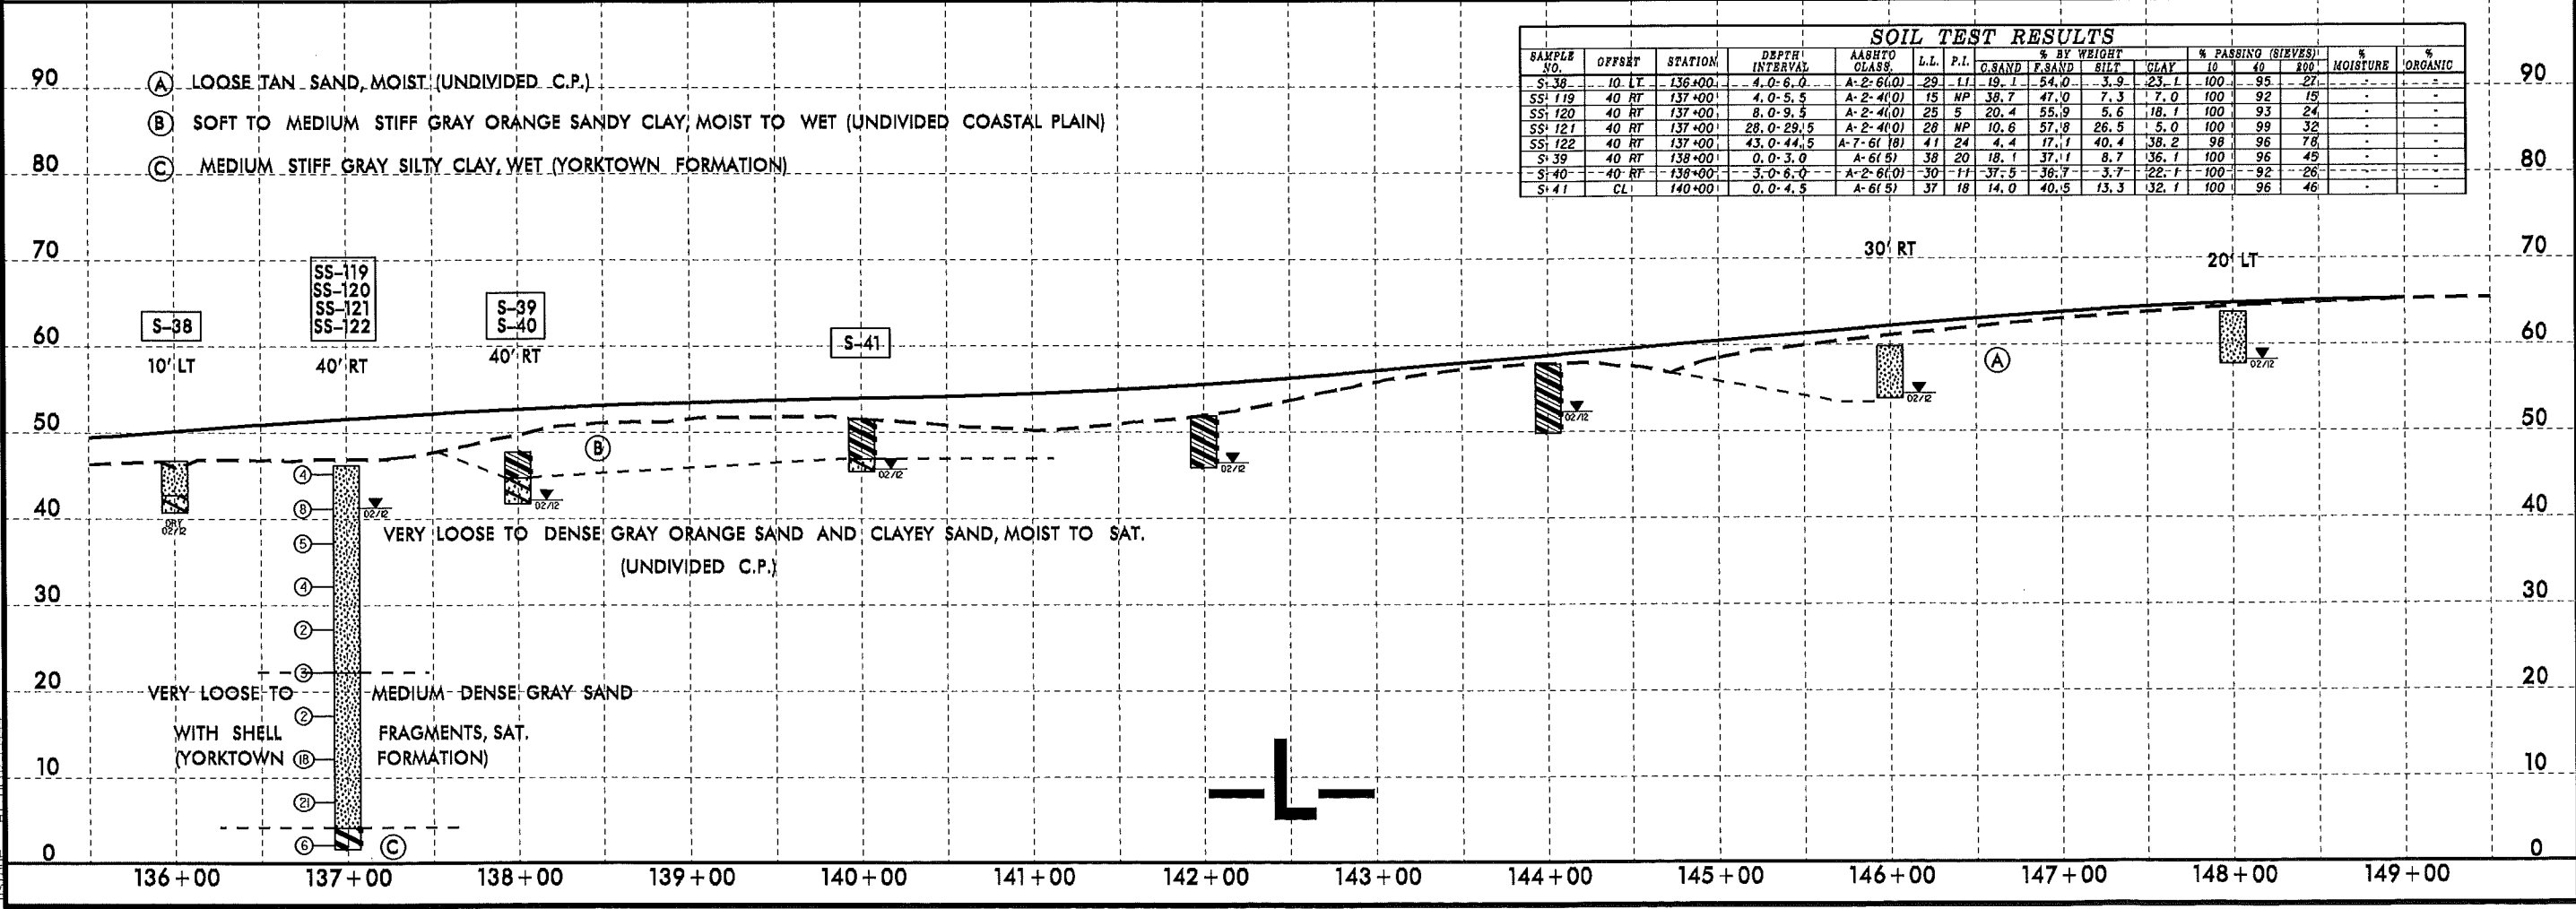


5/28/99
 16-MAY-2012 14:19
 L:\ERO\perryville_investigation\TIP\R3826-GEO_RDWY\CADD_GEO\TECH\Plan\Prof\NR3826-GEO_RDWY_LL_P120.dgn
 AT 11:02:44

5/28/99

PROJECT REFERENCE NO. R-3826	SHEET NO. 21
ROADWAY DESIGN ENGINEER	HYDRAULICS ENGINEER
INCOMPLETE PLANS DO NOT USE FOR ACQUISITION PRELIMINARY PLANS DO NOT USE FOR CONSTRUCTION	


SOIL TEST RESULTS															
SAMPLE NO.	OFFSET	STATION	DEPTH INTERVAL	AASHTO CLASS.	L.L.	P.I.	% BY WEIGHT			% PASSING (SIEVES)			% MOISTURE	% ORGANIC	
							G.SAND	F.SAND	SILT	10	40	200			
S-19	35 RT	22+00	0.0-2.0	A-2-4(0)	18	2	12.3	50.7	17.0	20.1	83	79	32	-	-
S-20	35 RT	22+00	2.0-6.0	A-4(0)	23	8	4.6	51.9	19.4	24.1	93	91	41	-	-

- (A) LOOSE TAN BROWN SAND, MOIST (ROADWAY EMBANKMENT)
- (B) LOOSE TAN BROWN SAND, MOIST TO SAT. (UNDIVIDED C.P.)

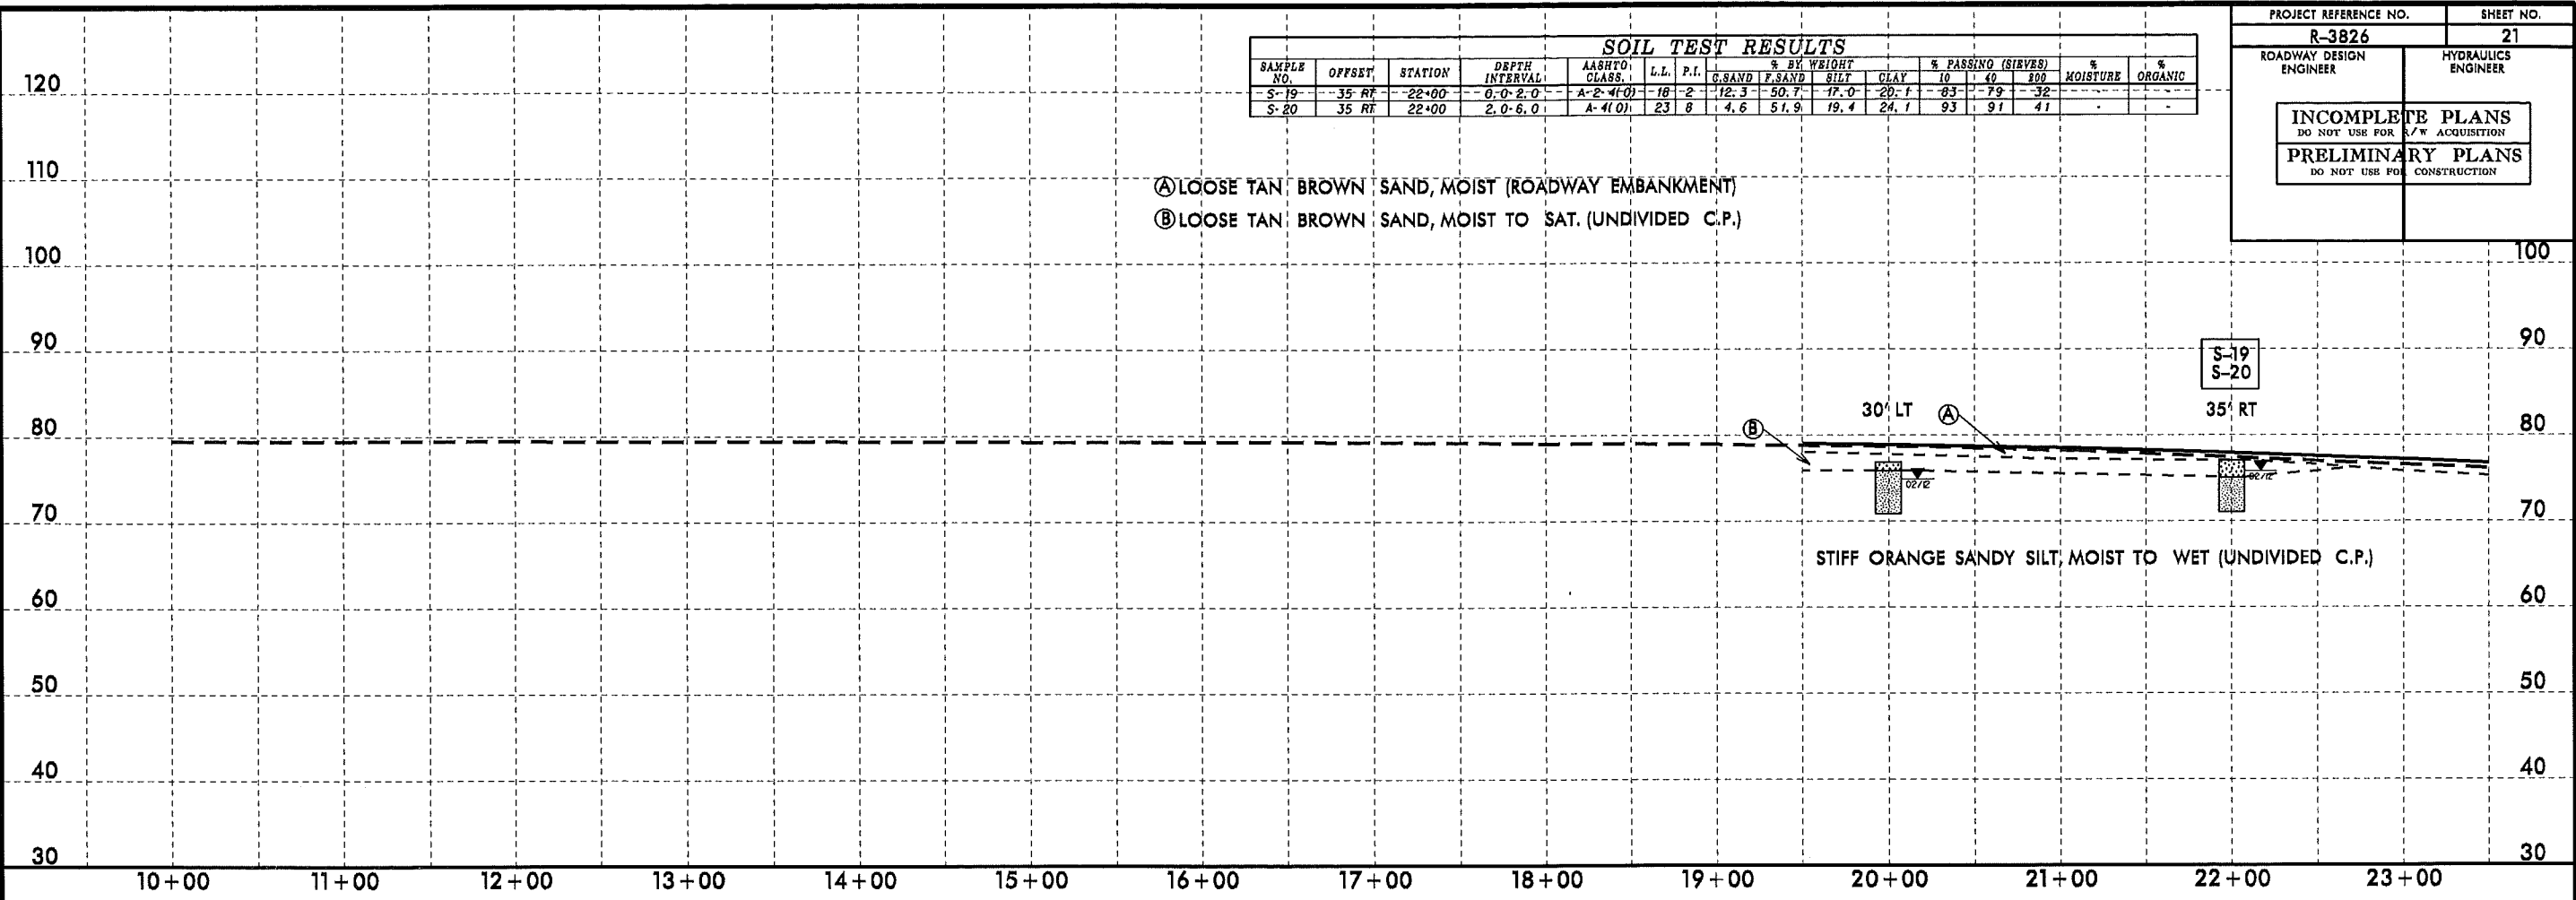

SOIL TEST RESULTS															
SAMPLE NO.	OFFSET	STATION	DEPTH INTERVAL	AASHTO CLASS.	L.L.	P.I.	% BY WEIGHT			% PASSING (SIEVES)			% MOISTURE	% ORGANIC	
							G.SAND	F.SAND	SILT	15	40	200			
S-21	30 LT	28+00	0.0-6.0	A-4(0)	15	NP	10.9	49.6	21.4	18.1	98	94	39	-	-
S-43	30 RT	30+00	0.0-3.0	A-4(1)	21	8	4.8	40.1	27.0	28.1	100	99	56	-	-
S-44	30 RT	30+00	3.0-8.0	A-4(2)	22	9	1.6	37.9	28.4	32.1	100	100	61	-	-
S-45	30 RT	30+00	8.0-10.0	A-4(0)	19	3	2.2	48.7	27.0	22.1	100	100	50	-	-
S-22	20 LT	32+00	1.0-6.0	A-6(0)	31	19	2.2	36.4	21.2	40.2	100	100	62	22.7	-



- (A) LOOSE TAN BROWN SAND, MOIST (ROADWAY EMBANKMENT)
- (C) STIFF ORANGE SANDY SILT, MOIST (ROADWAY EMBANKMENT)

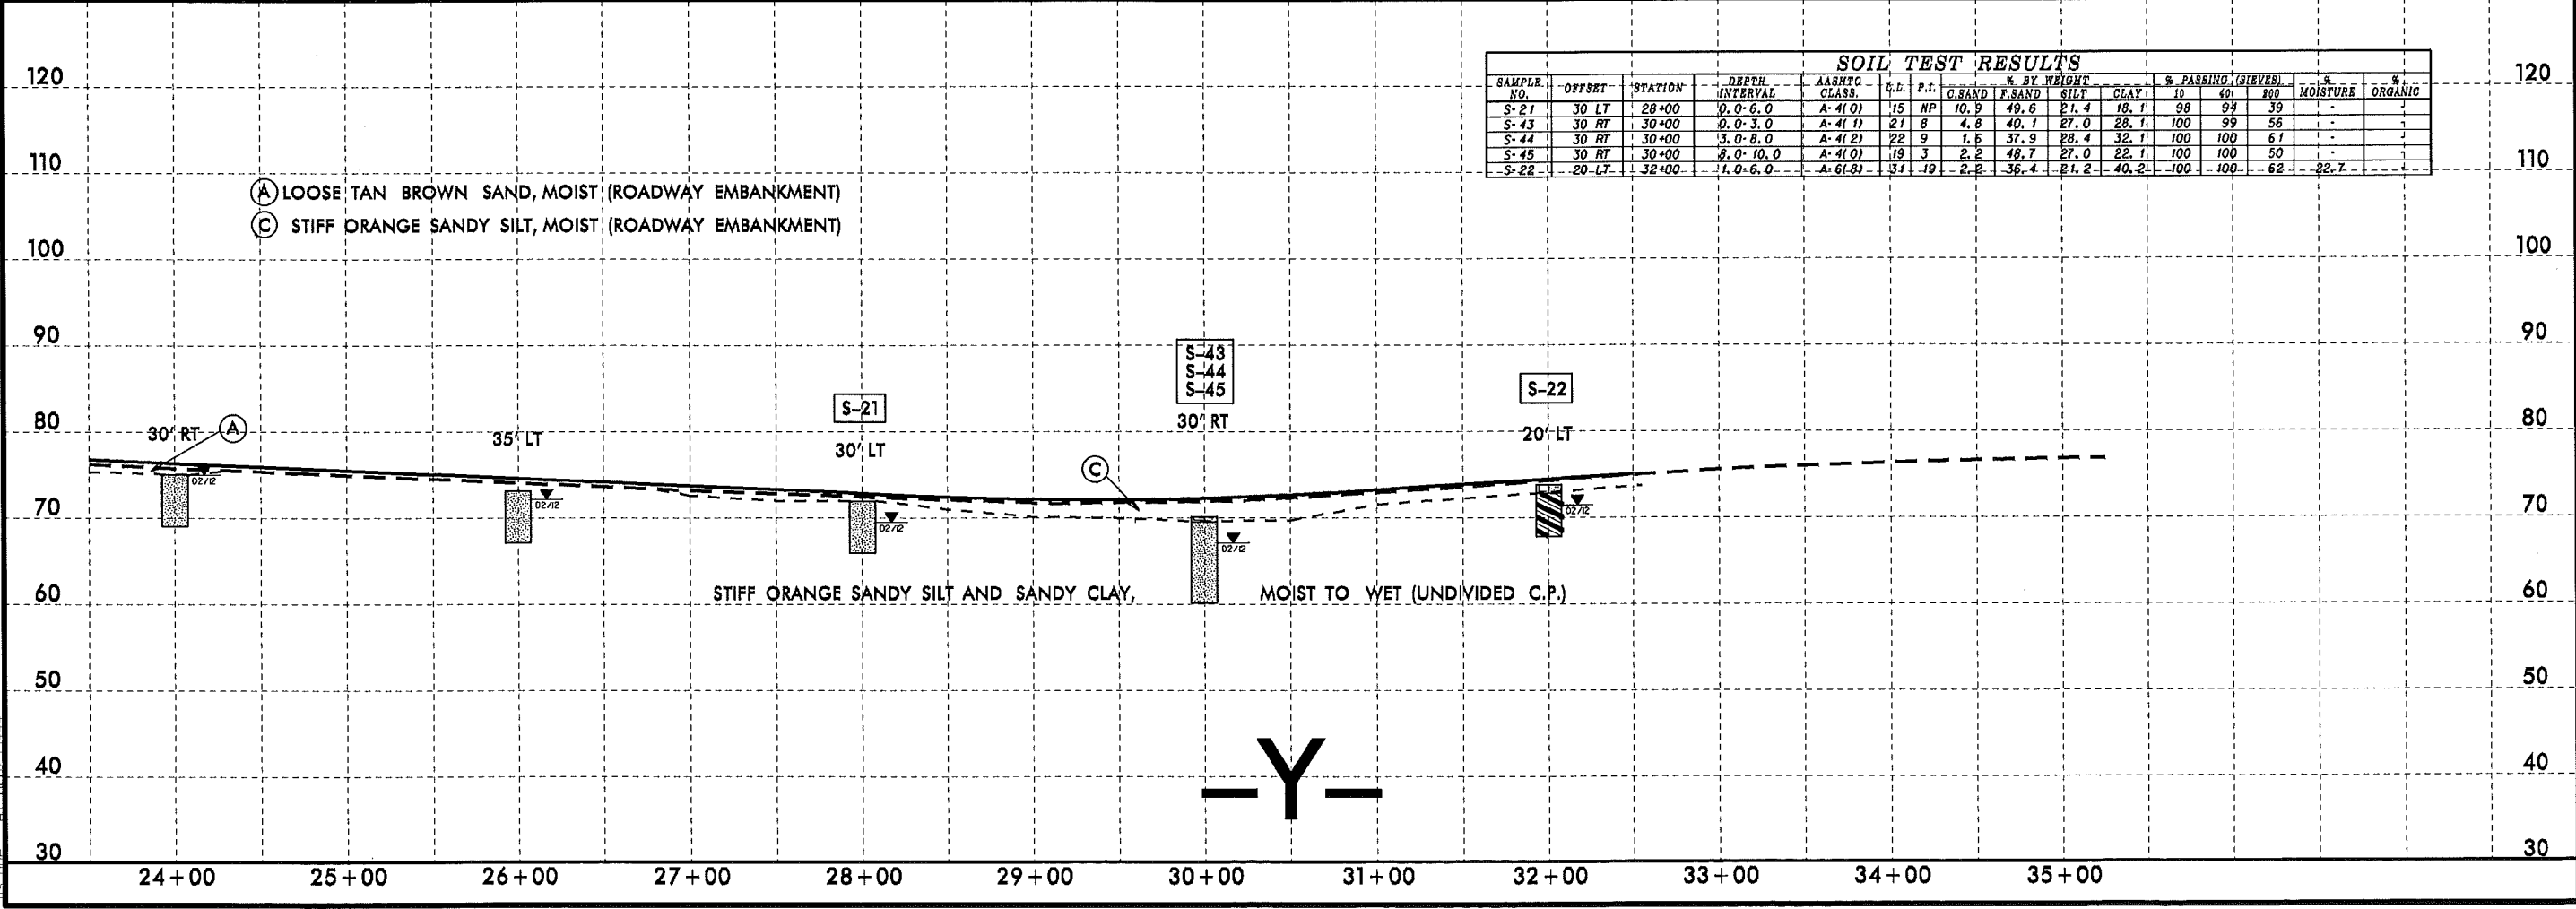

-Y-

I:\MAY-2012 14158
 L:\ERD\Gis\edville_Inv\Investigation\TIP\AR3826_GEO_RDW\CADD_GEO\TECH\PI\anPr\of\AR3826_GEO_RDW_Y_PFT121.dgn
 AT 11:00 AM 5/28/99


SOIL TEST RESULTS														
SAMPLE NO.	OFFSET	STATION	DEPTH INTERVAL	AASHTO CLASS.	L.L.	P.I.	% BY WEIGHT				% PASSING (SIEVES)		MOISTURE	% ORGANIC
							C.SAND	F.SAND	SILT	CLAY	#10	#40		
S-26	30' LT	14+00	0.7'-6.0	A-1(1)	22	7	3.2	47.0	25.6	24.1	100	100	52	20.4
S-25	15' RT	16+00	0.5'-6.0	A-6(3)	24	11	3.0	43.6	23.2	30.2	100	100	55	-

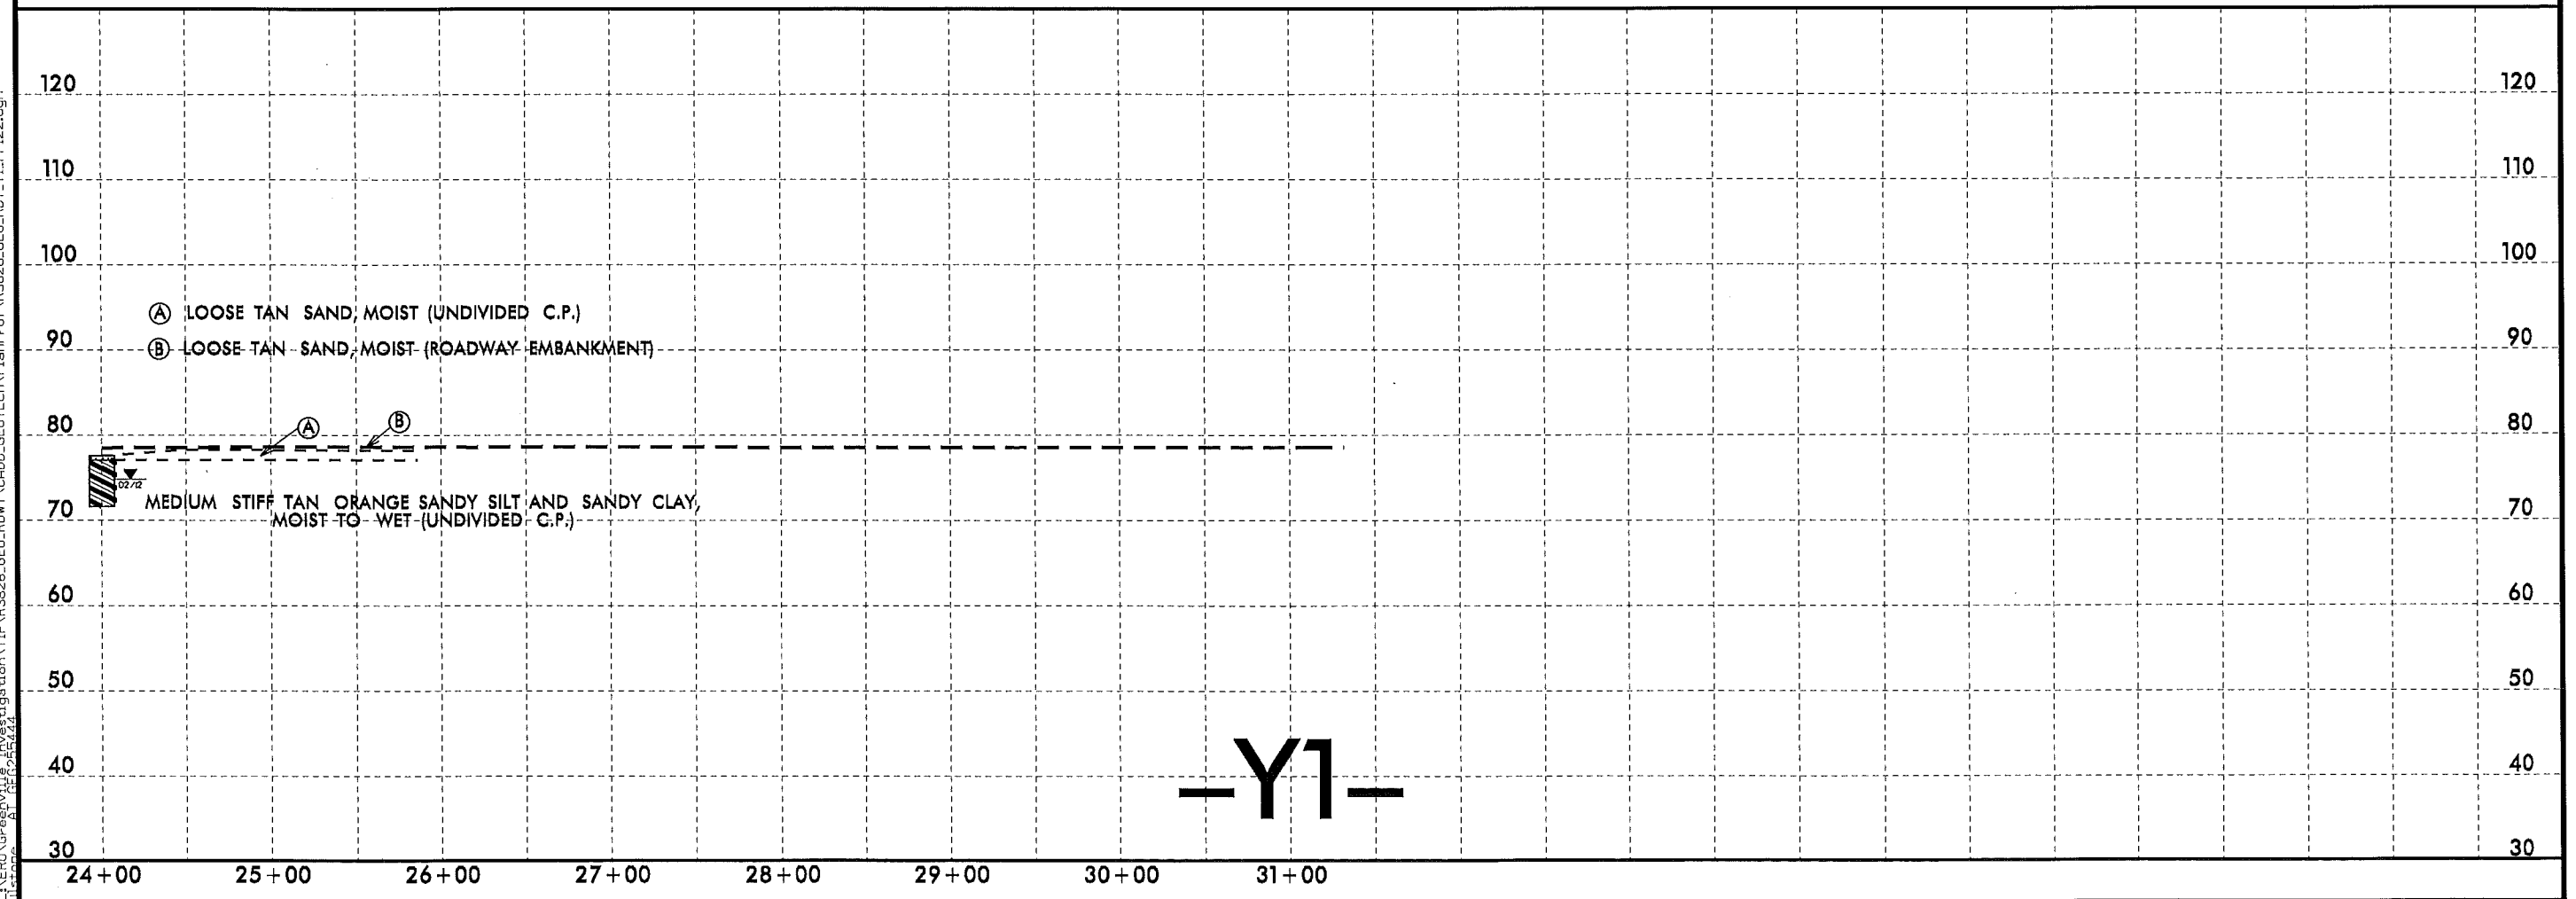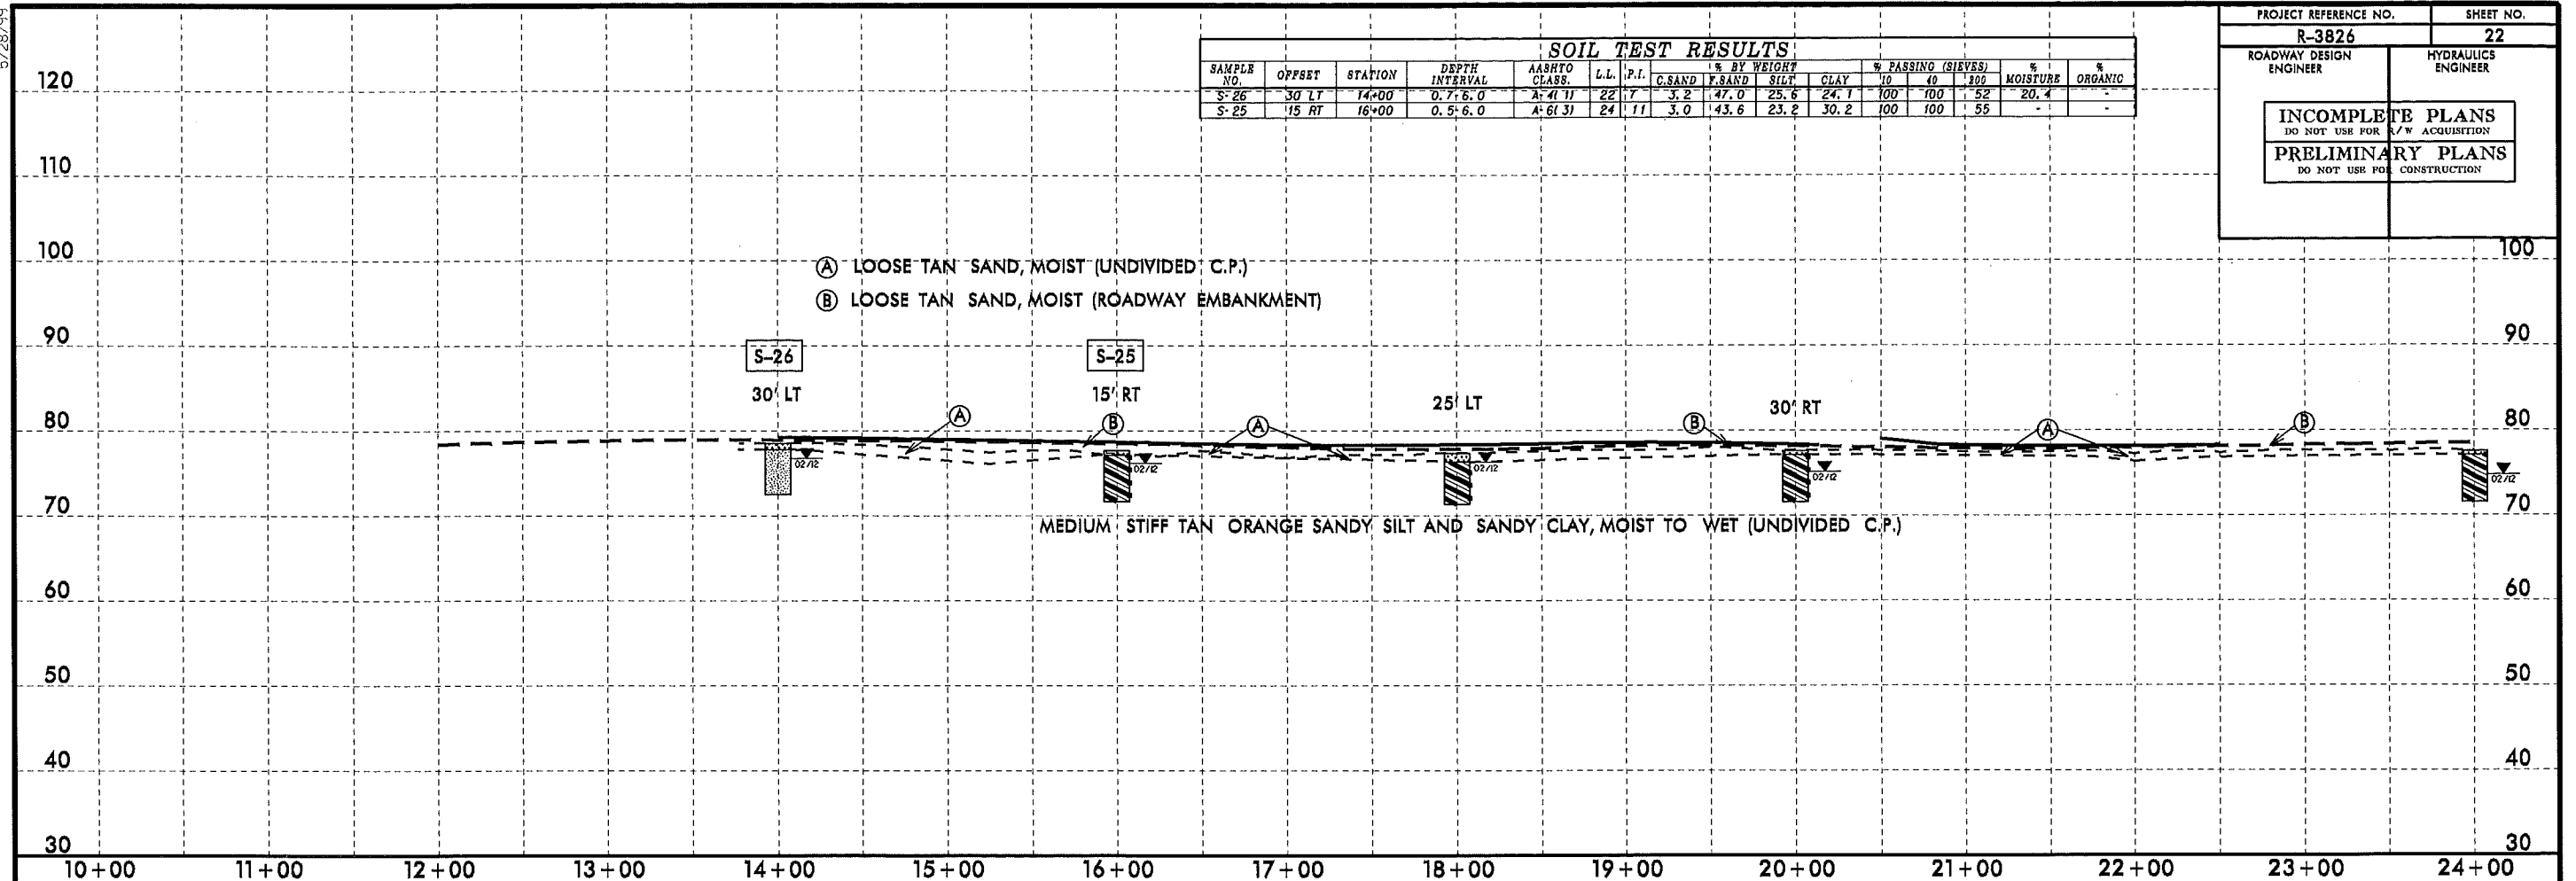

-Y1-

5/28/99
 29-MAY-2012 10:51
 L:\KERN\regville_investigation\TIP\R3826_GEO_ROWY_CADD_GEO\TECH\PlanPr\of\R3826_GEO_ROWY_Y1_PFI22.dgn


SOIL TEST RESULTS															
SAMPLE NO.	OFFSET	STATION	DEPTH INTERVAL	AASHTO CLASS.	L.L.	P.I.	% BY WEIGHT				% PASSING (SIEVES)			% MOISTURE	% ORGANIC
							C. SAND	F. SAND	SILT	CLAY	10	60	200		
S-42	30' LT	15+00	0.0-6.0	A-3(0)	37	NP	65.6	25.5	1.9	7.0	100	75	9	-	-

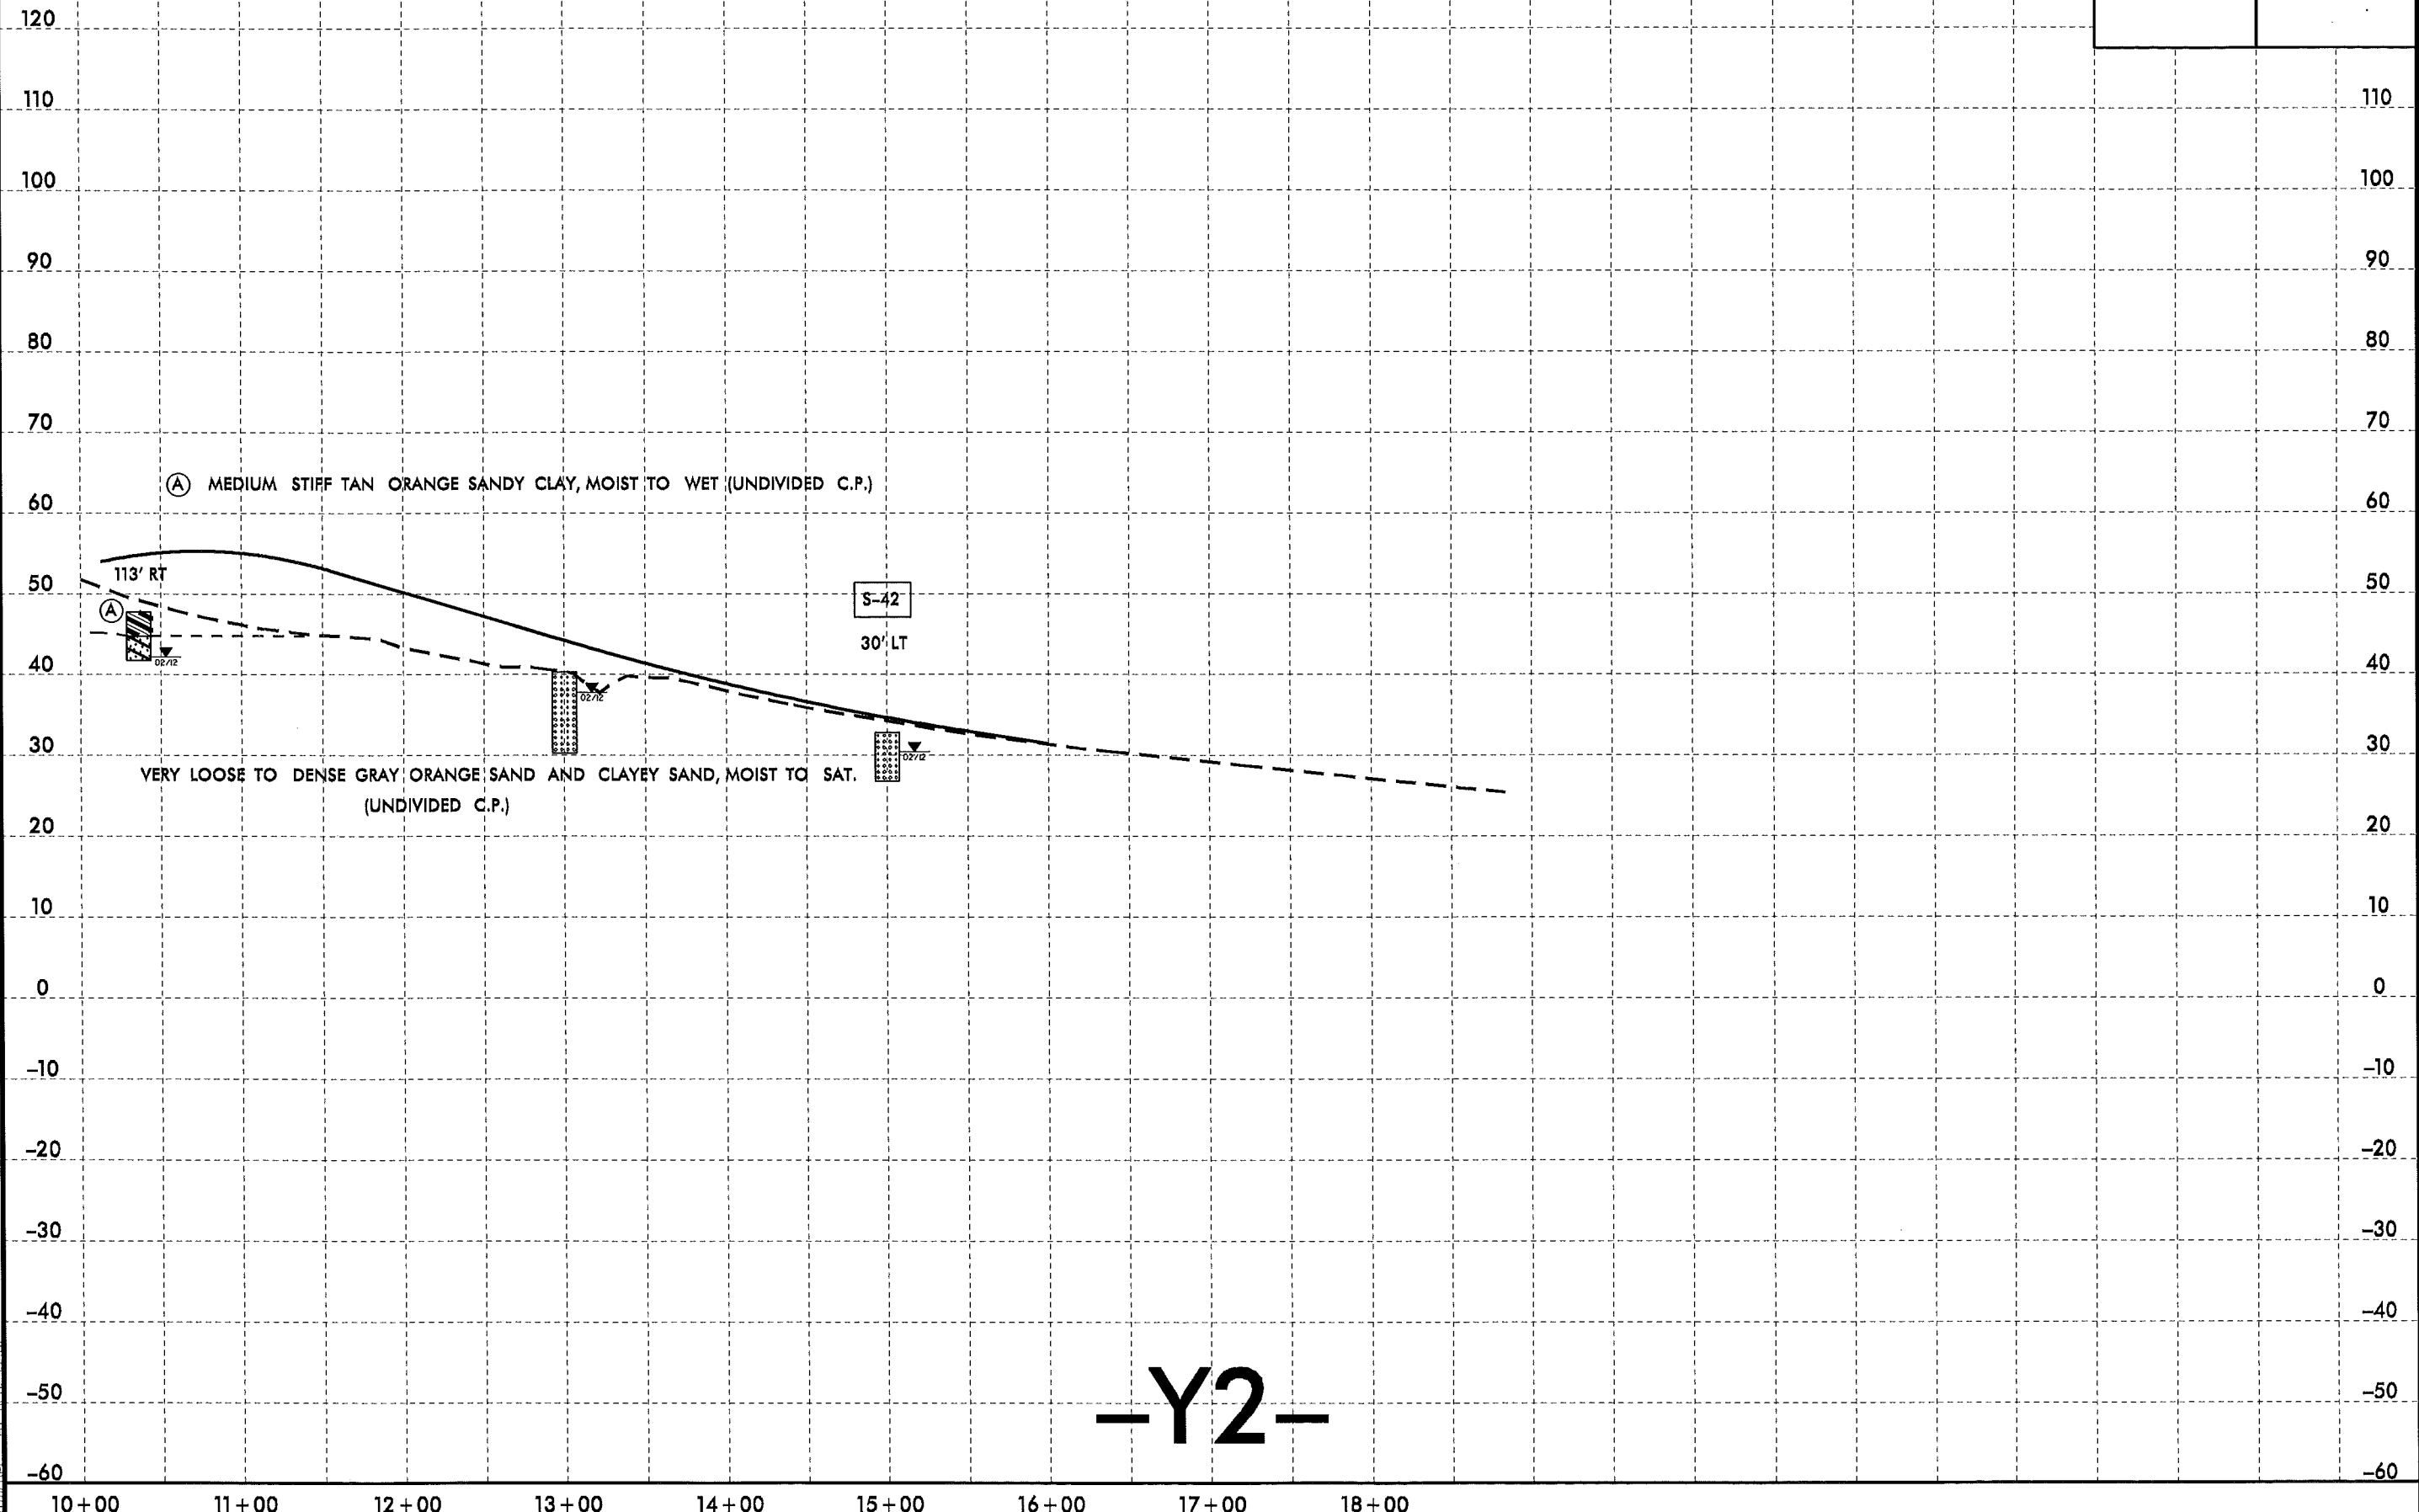

-Y2-

5/14/99
 07-MAY-2012 16:16
 L:\EPRO_Green\116_Investigation\TIP\R3826_GEO_RDWY\CADD_GEO\TECH\PlanPof\R3826_GEO_RDWY_Y2_PFI23.dgn
 Author: AT 116

8/23/09
 07-MAY-2012 16:19
 C:\GEO\Gis\Projects\TIP\3826_GEO\RDWY\CADD_GEO\TECH\vac\XPL\3826_Geo_LI200703150_xpl.dgn
 User: rdw

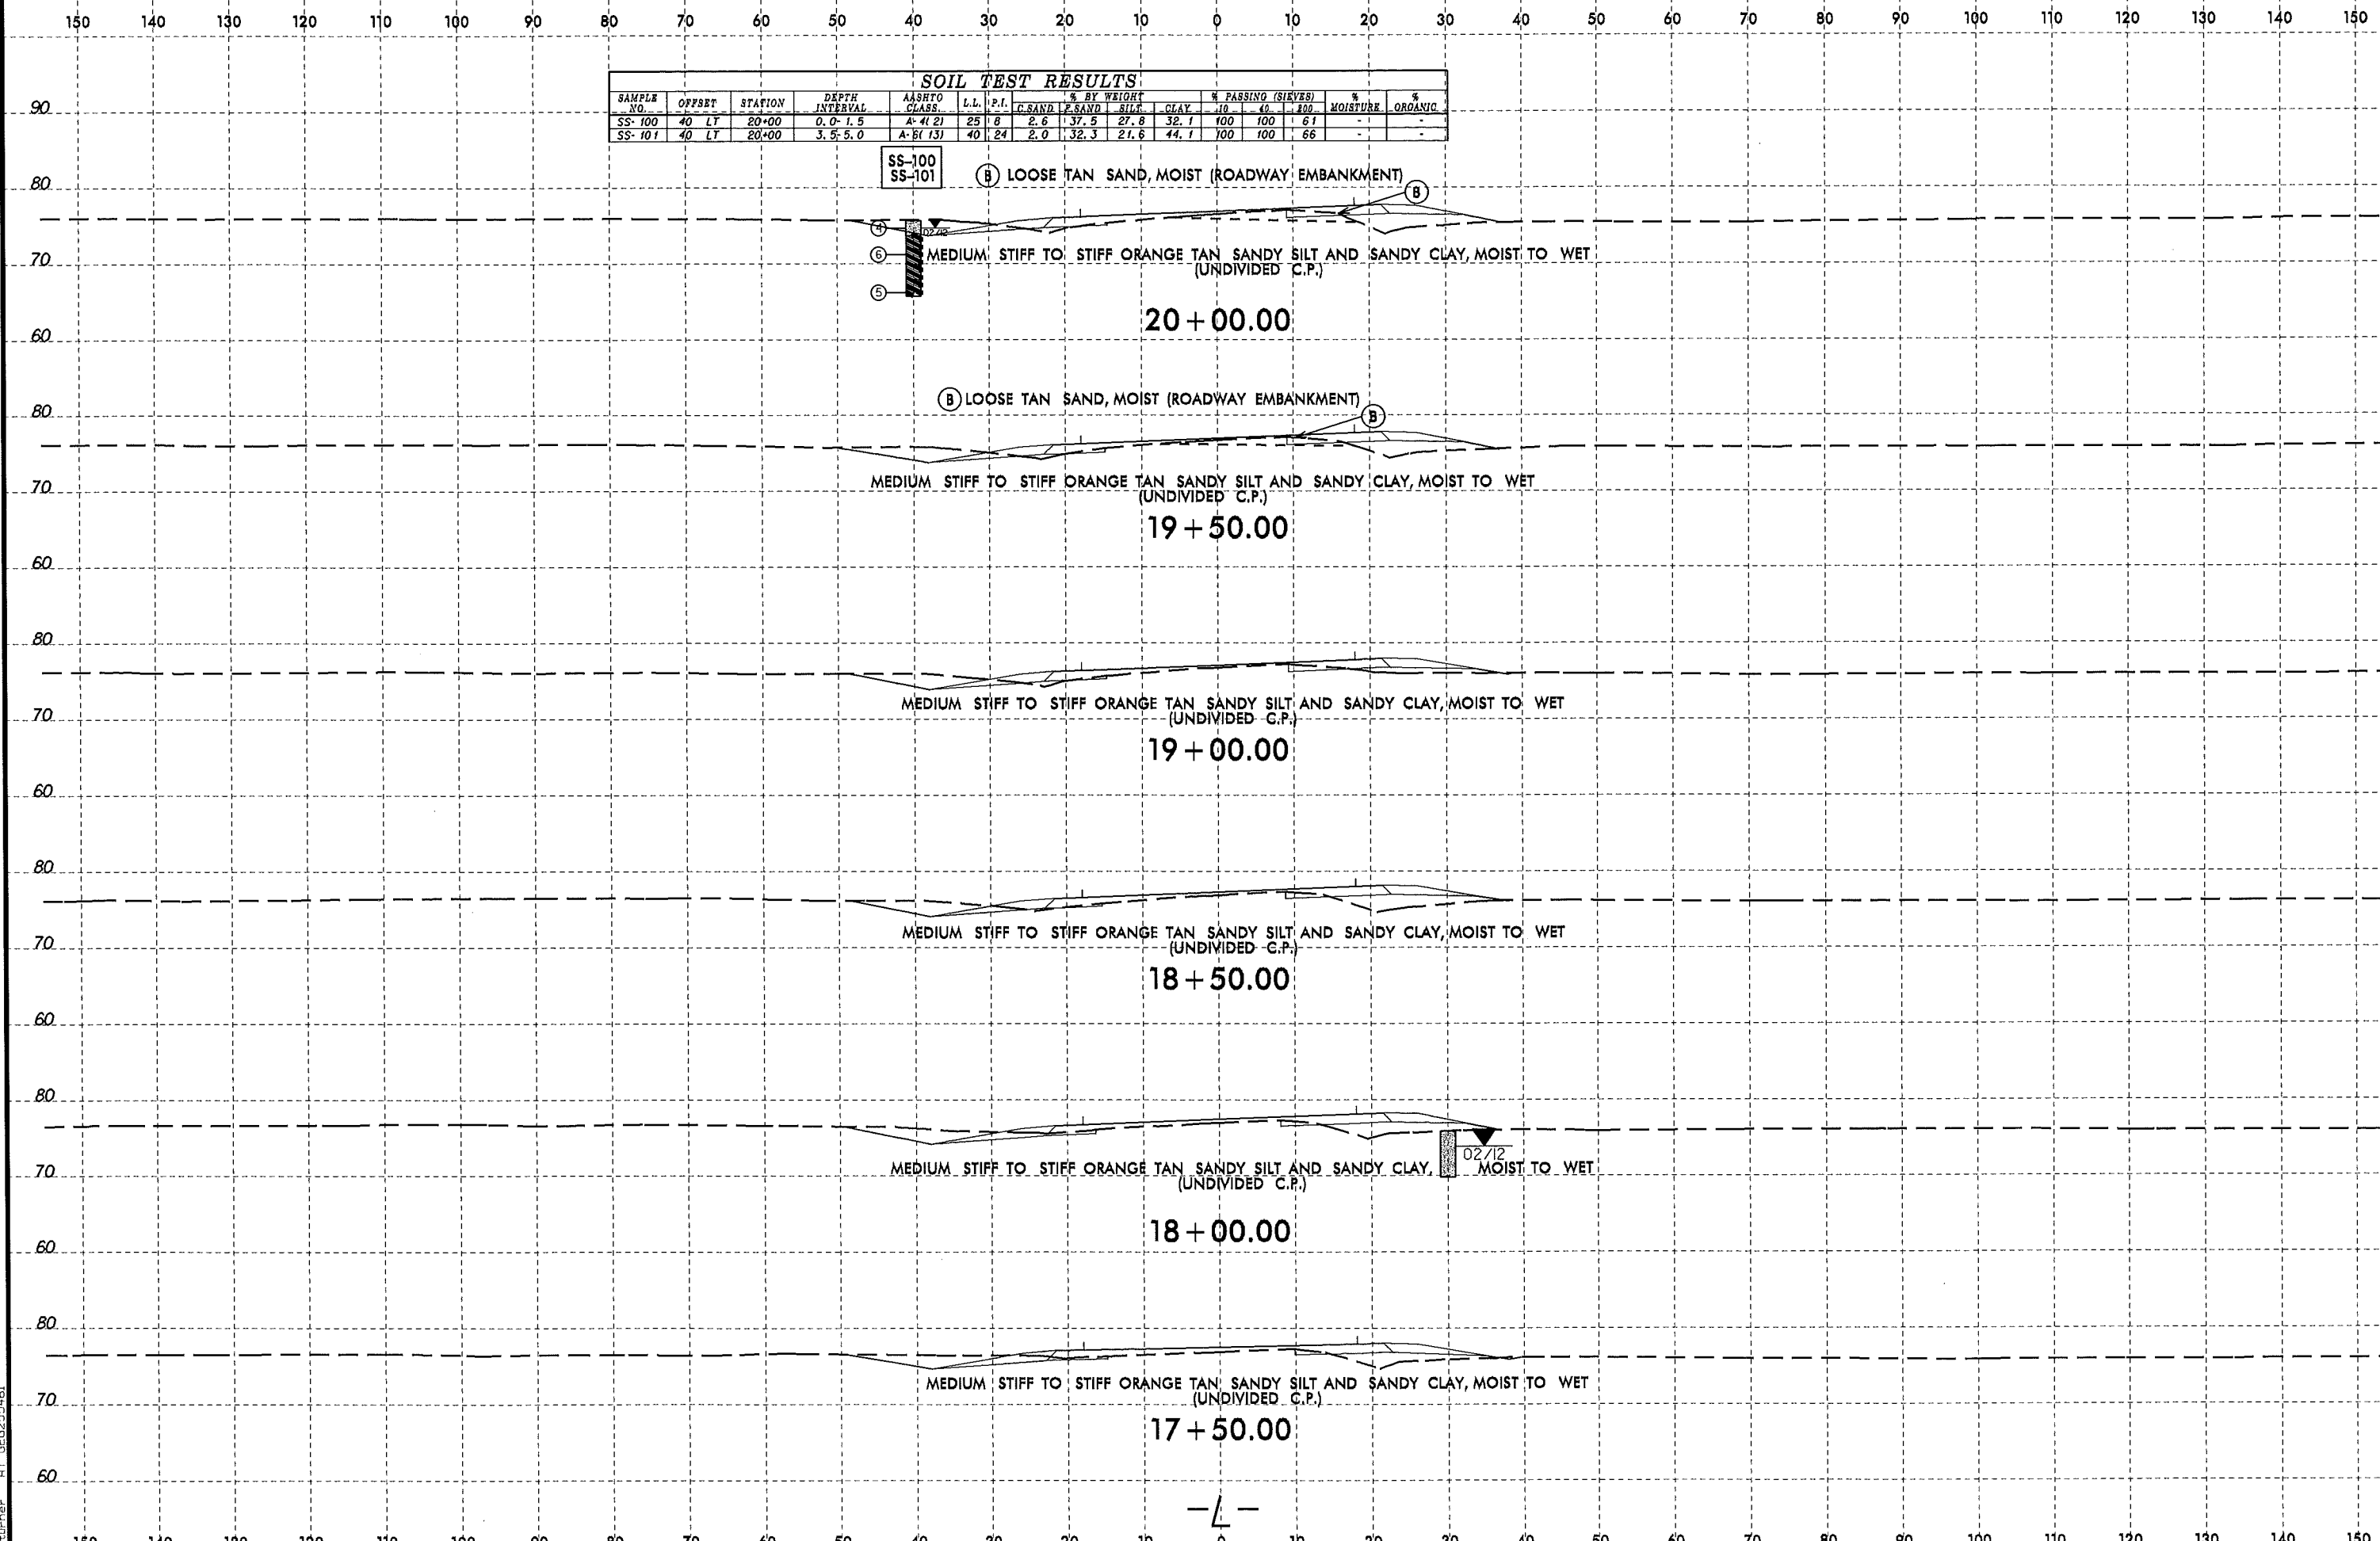

SOIL TEST RESULTS															
SAMPLE NO.	OFFSET	STATION	DEPTH INTERVAL	AASHTO CLASS	L.L.	P.L.	% BY WEIGHT				% PASSING (SIEVES)			% MOISTURE	% ORGANIC
							C. SAND	F. SAND	SILT	CLAY	#10	#40	#200		
SS-100	40	LT	20+00	0.0-1.5	A-1(2)	25	8	2.6	37.5	27.8	32.1	100	100	61	-
SS-101	40	LT	20+00	3.5-5.0	A-1(13)	40	24	2.0	32.3	21.6	44.1	100	100	66	-

SS-100
SS-101

(B) LOOSE TAN SAND, MOIST (ROADWAY EMBANKMENT)

(E) (D) (C) (B) MEDIUM STIFF TO STIFF ORANGE TAN SANDY SILT AND SANDY CLAY, MOIST TO WET (UNDIVIDED C.P.)

20 + 00.00

(B) LOOSE TAN SAND, MOIST (ROADWAY EMBANKMENT)

(E) (D) (C) (B) MEDIUM STIFF TO STIFF ORANGE TAN SANDY SILT AND SANDY CLAY, MOIST TO WET (UNDIVIDED C.P.)

19 + 50.00

(E) (D) (C) (B) MEDIUM STIFF TO STIFF ORANGE TAN SANDY SILT AND SANDY CLAY, MOIST TO WET (UNDIVIDED C.P.)

19 + 00.00

(E) (D) (C) (B) MEDIUM STIFF TO STIFF ORANGE TAN SANDY SILT AND SANDY CLAY, MOIST TO WET (UNDIVIDED C.P.)

18 + 50.00

(E) (D) (C) (B) MEDIUM STIFF TO STIFF ORANGE TAN SANDY SILT AND SANDY CLAY, MOIST TO WET (UNDIVIDED C.P.)


18 + 00.00

(E) (D) (C) (B) MEDIUM STIFF TO STIFF ORANGE TAN SANDY SILT AND SANDY CLAY, MOIST TO WET (UNDIVIDED C.P.)

17 + 50.00


-L-

8/23/99

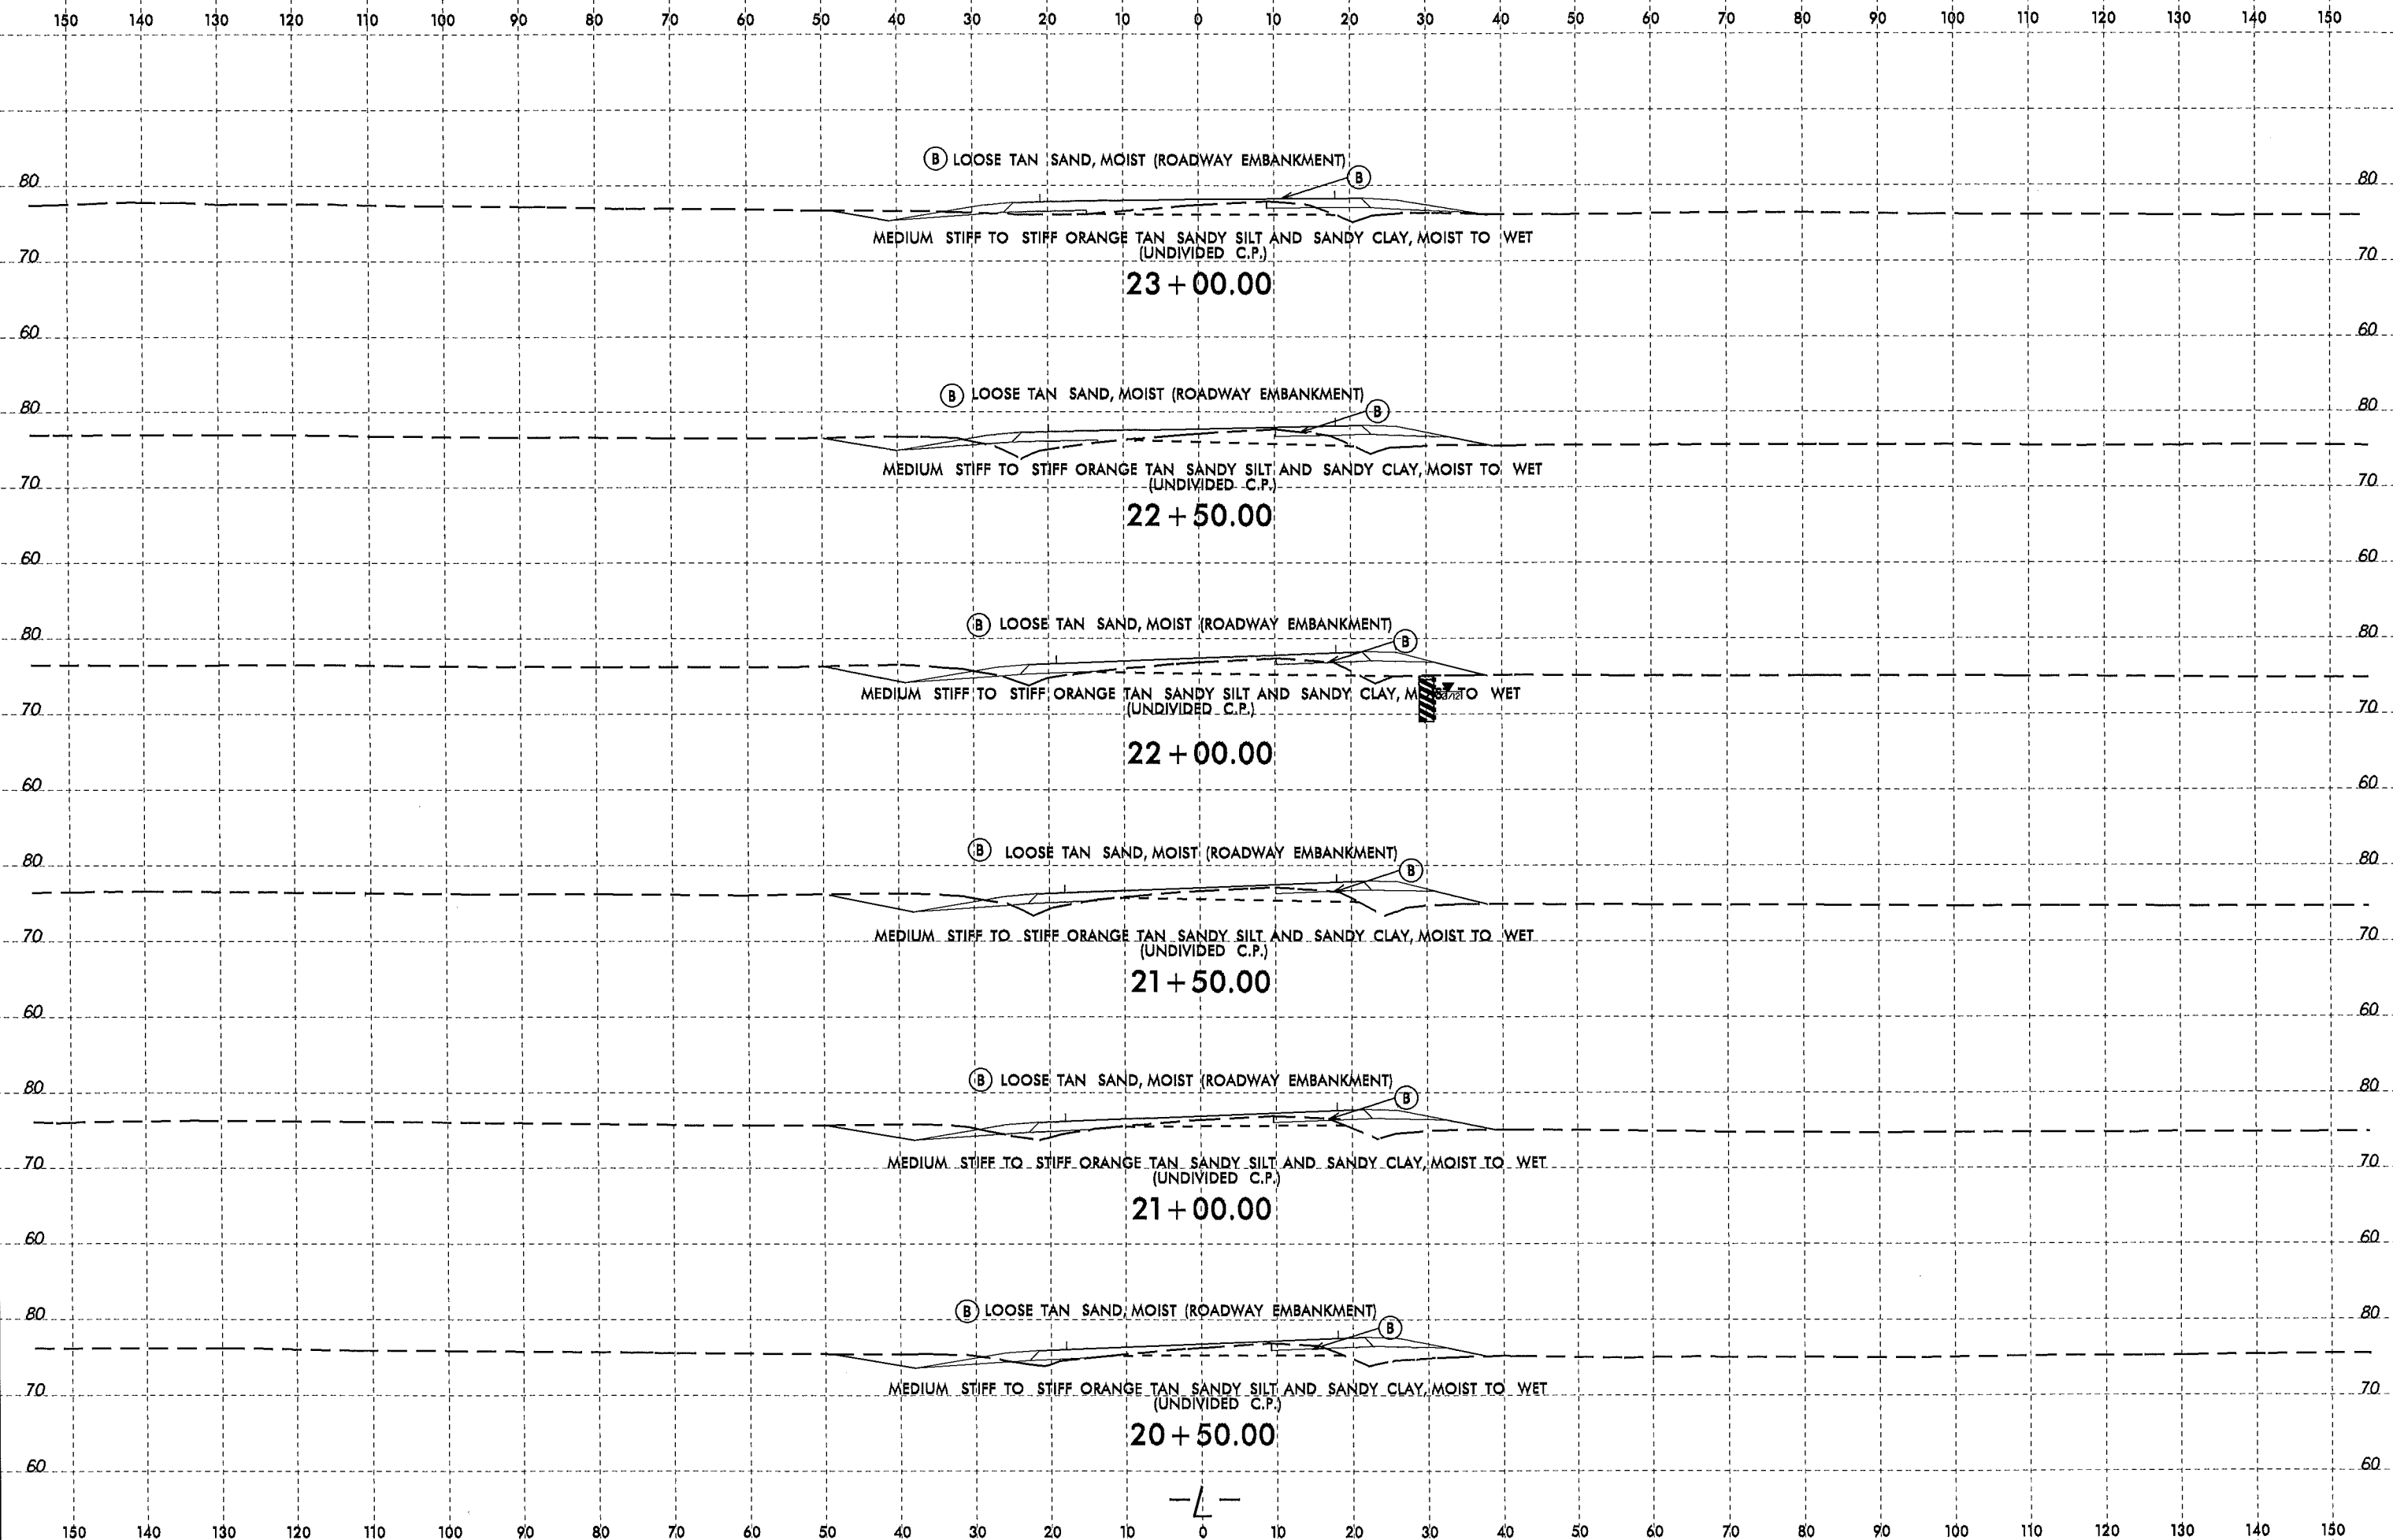


07-MAY-2012 16:19 L:\ERD\Gis\station\TIP\R3826_GEO_RDWY\CADD_GEO\TECH\use\PL_R3826_Geo_L1200T03150-.xpl.dgn

8/23/99
 07-MAY-2012 16:20
 LA:\PROJ\GREENWAY\TIP\R3826_GEO\RDWY\CADD\GEO\TECH\asc\XPL\1200T03150_xpl.dgn
 User: jg

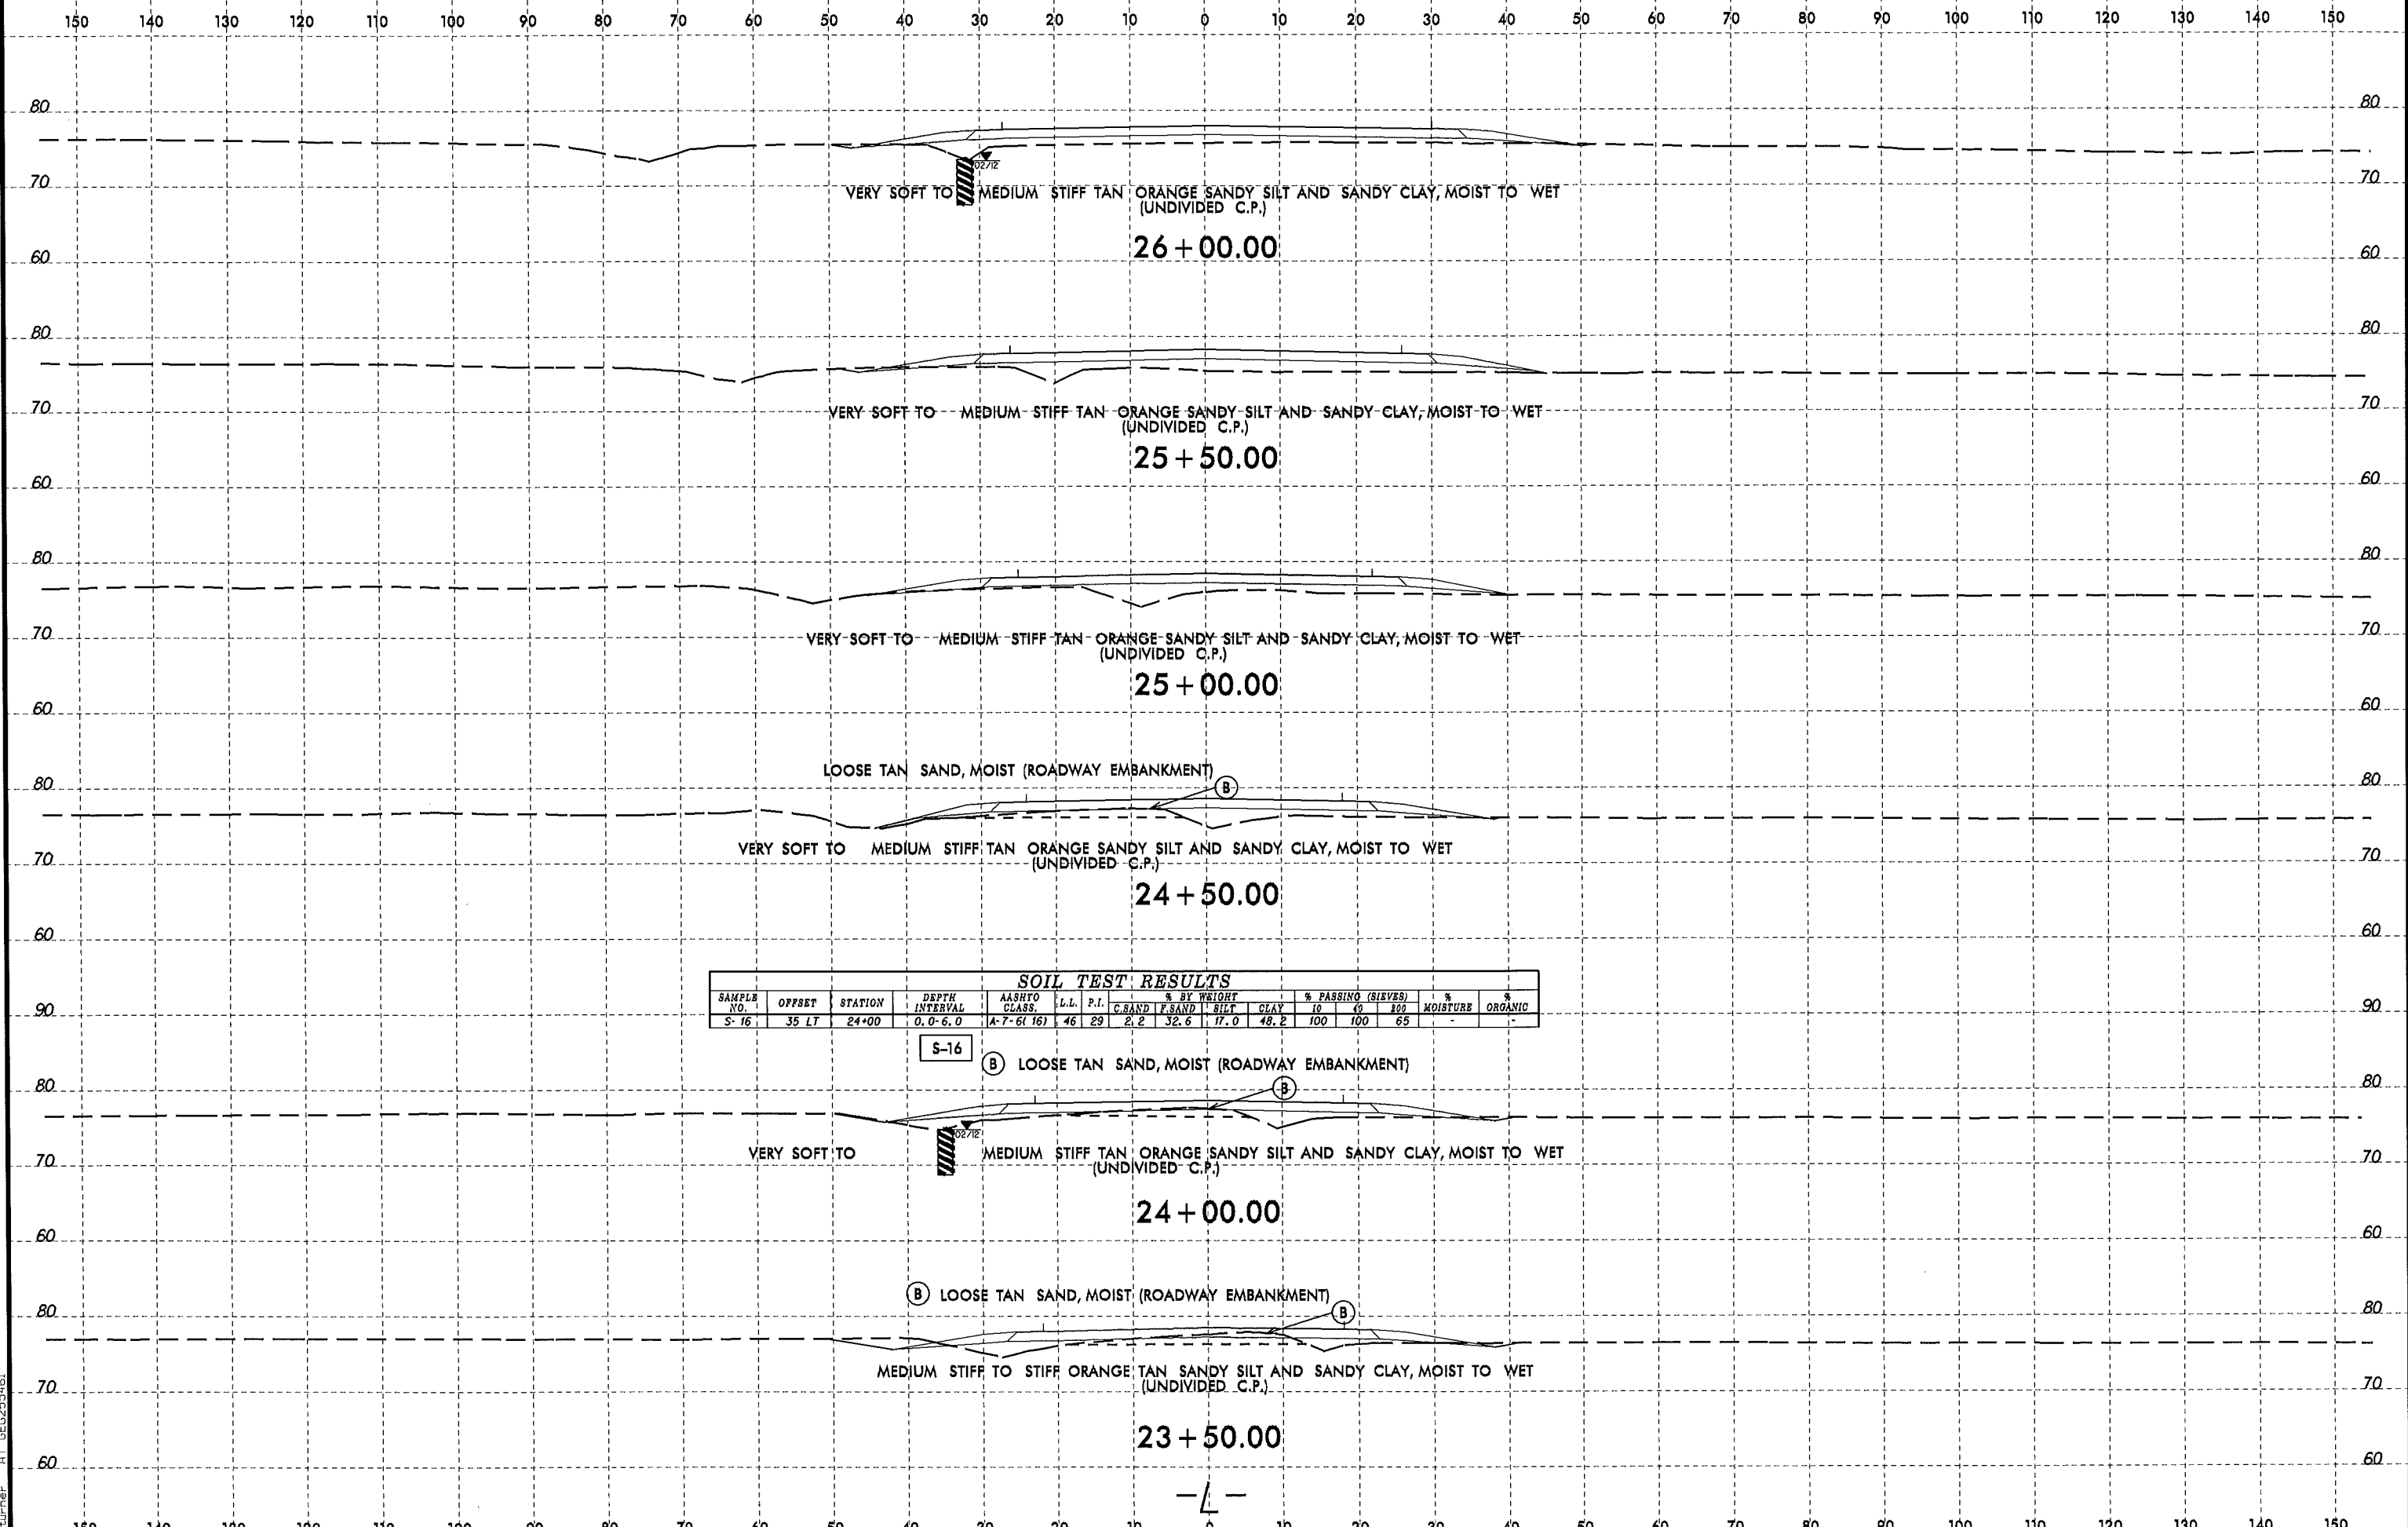


-L-

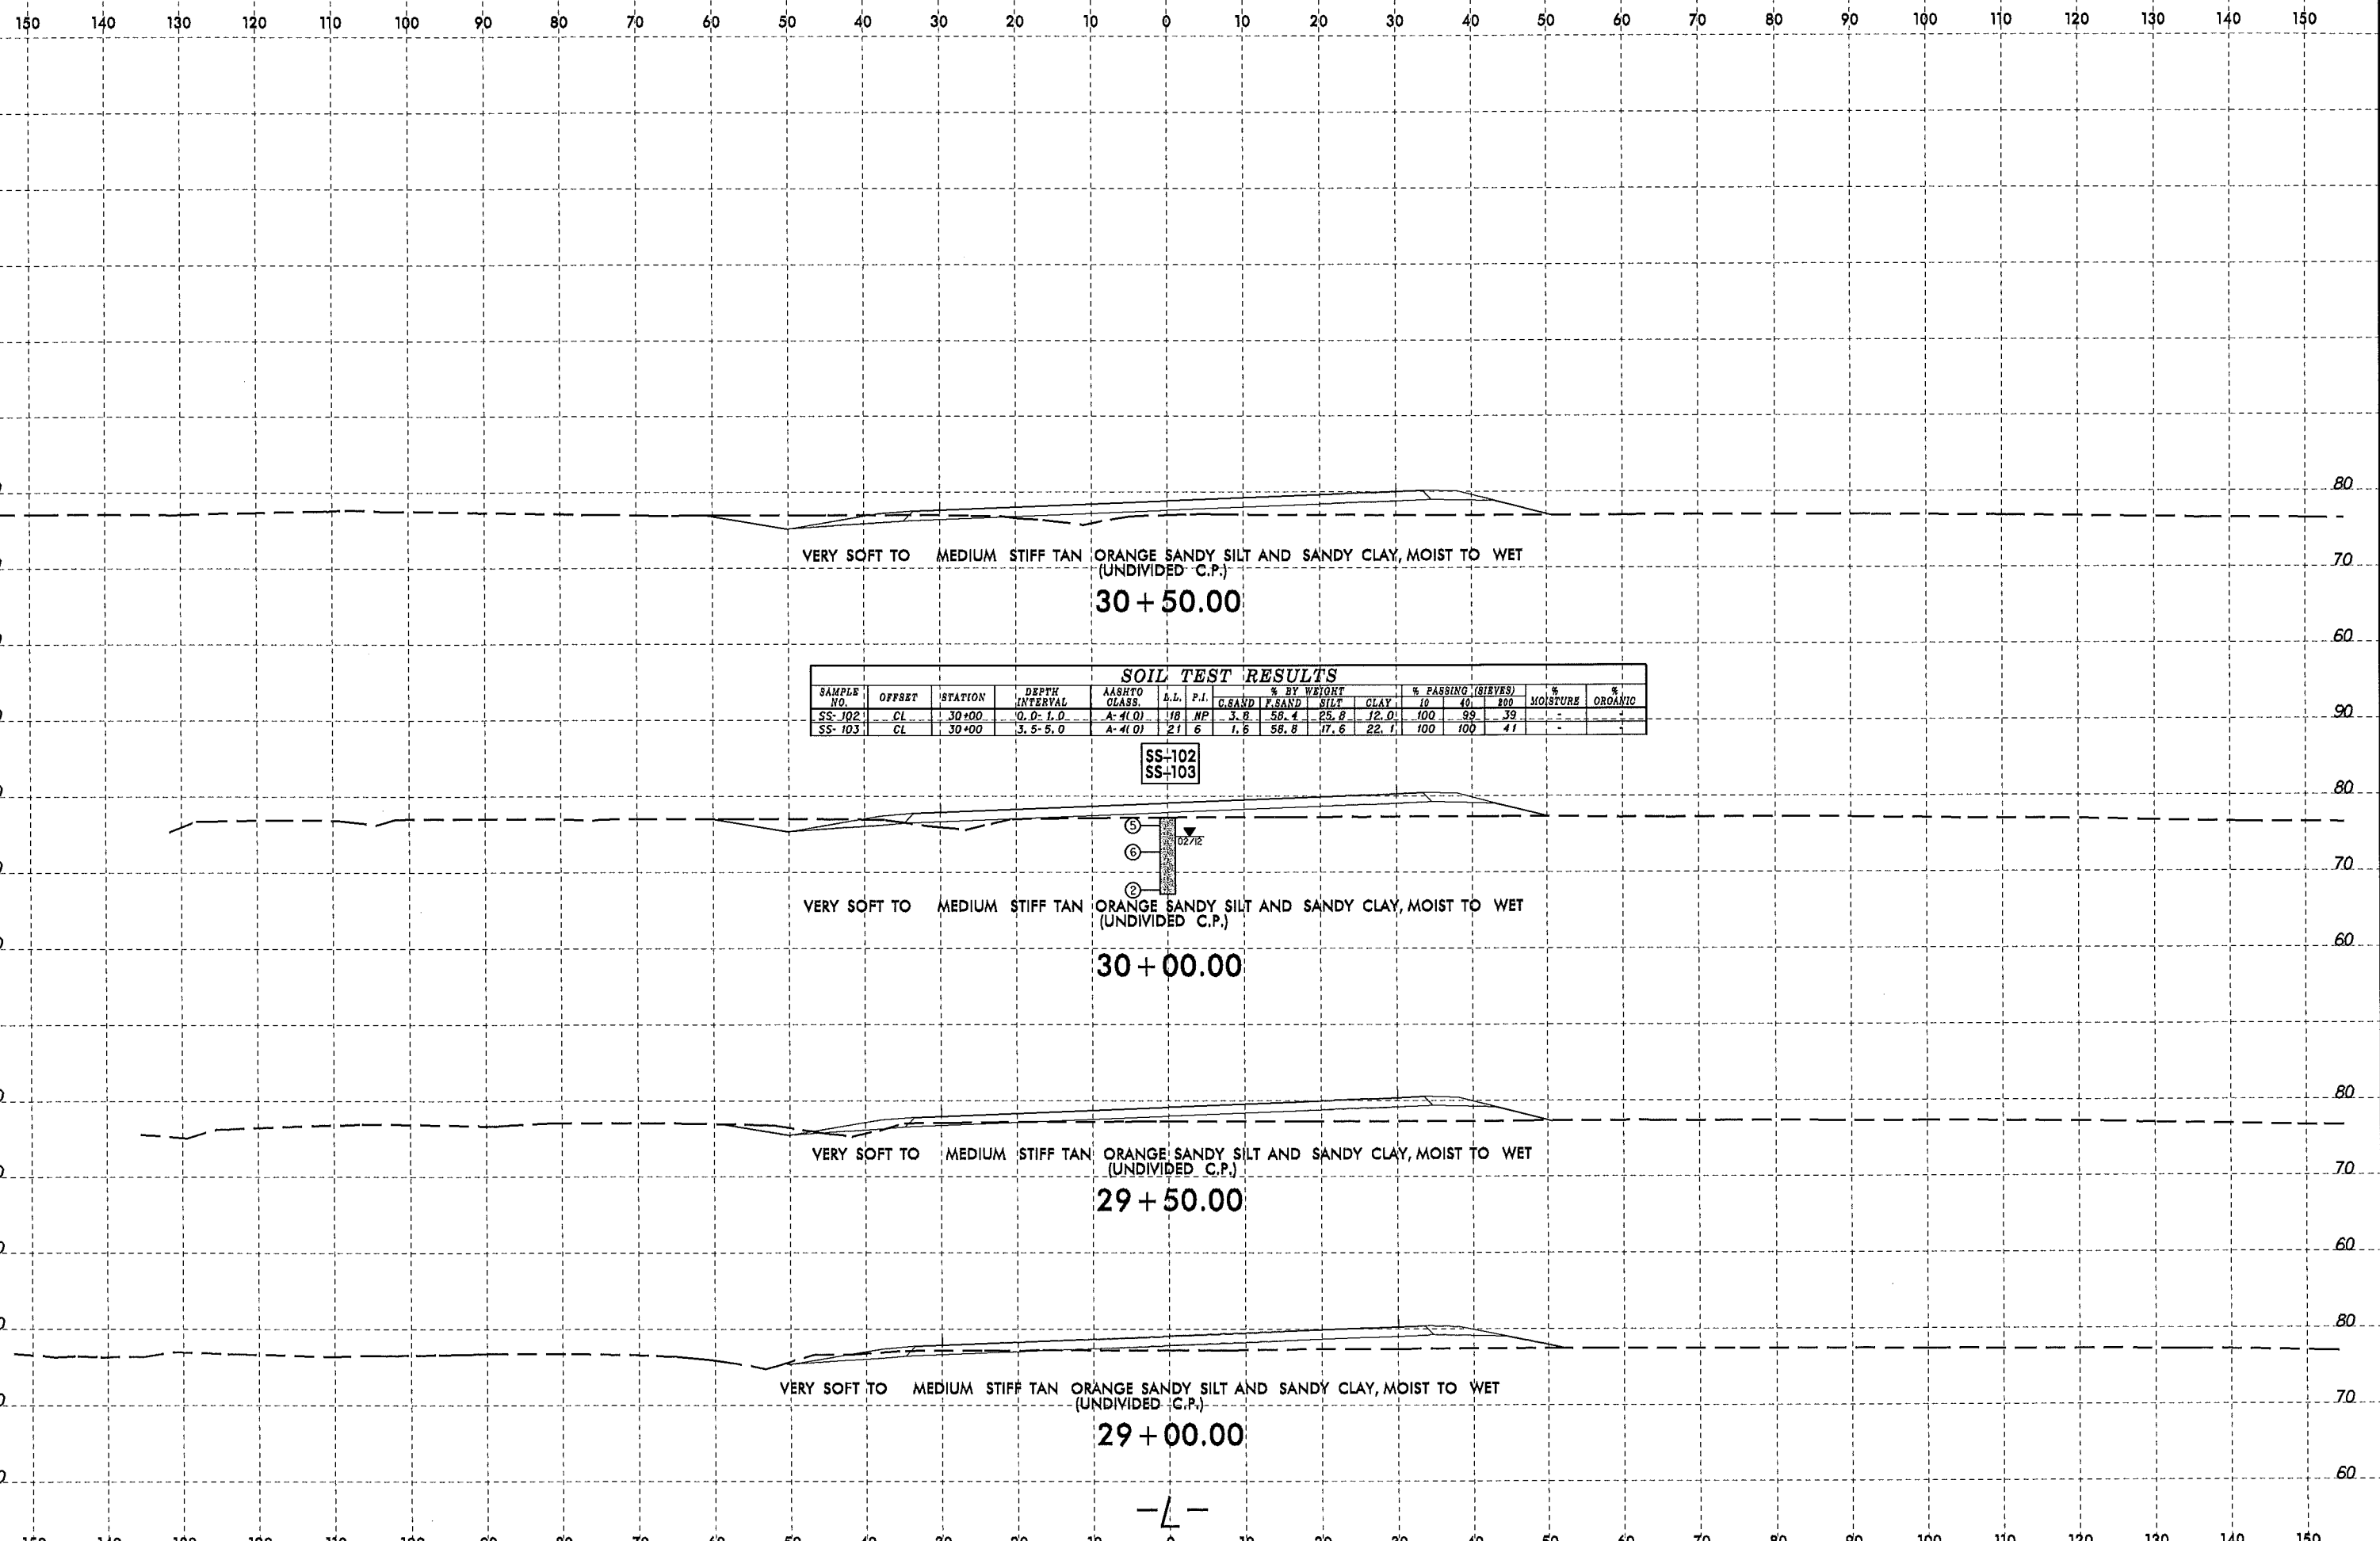


SOIL TEST RESULTS															
SAMPLE NO.	OFFSET	STATION	DEPTH INTERVAL	AASHTO CLASS.	L.L.	P.I.	% BY WEIGHT				% PASSING (SIEVES)			% MOISTURE	% ORGANIC
							C. SAND	F. SAND	SILT	CLAY	10	40	200		
SS-102	CL	30+00	0.0-1.0	A-1(0)	18	NP	3.8	58.4	25.8	12.0	100	99	39	-	-
SS-103	CL	30+00	3.5-5.0	A-1(0)	21	6	1.6	58.8	17.6	22.1	100	100	41	-	-

SS-102
SS-103

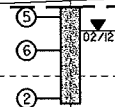


8/23/99

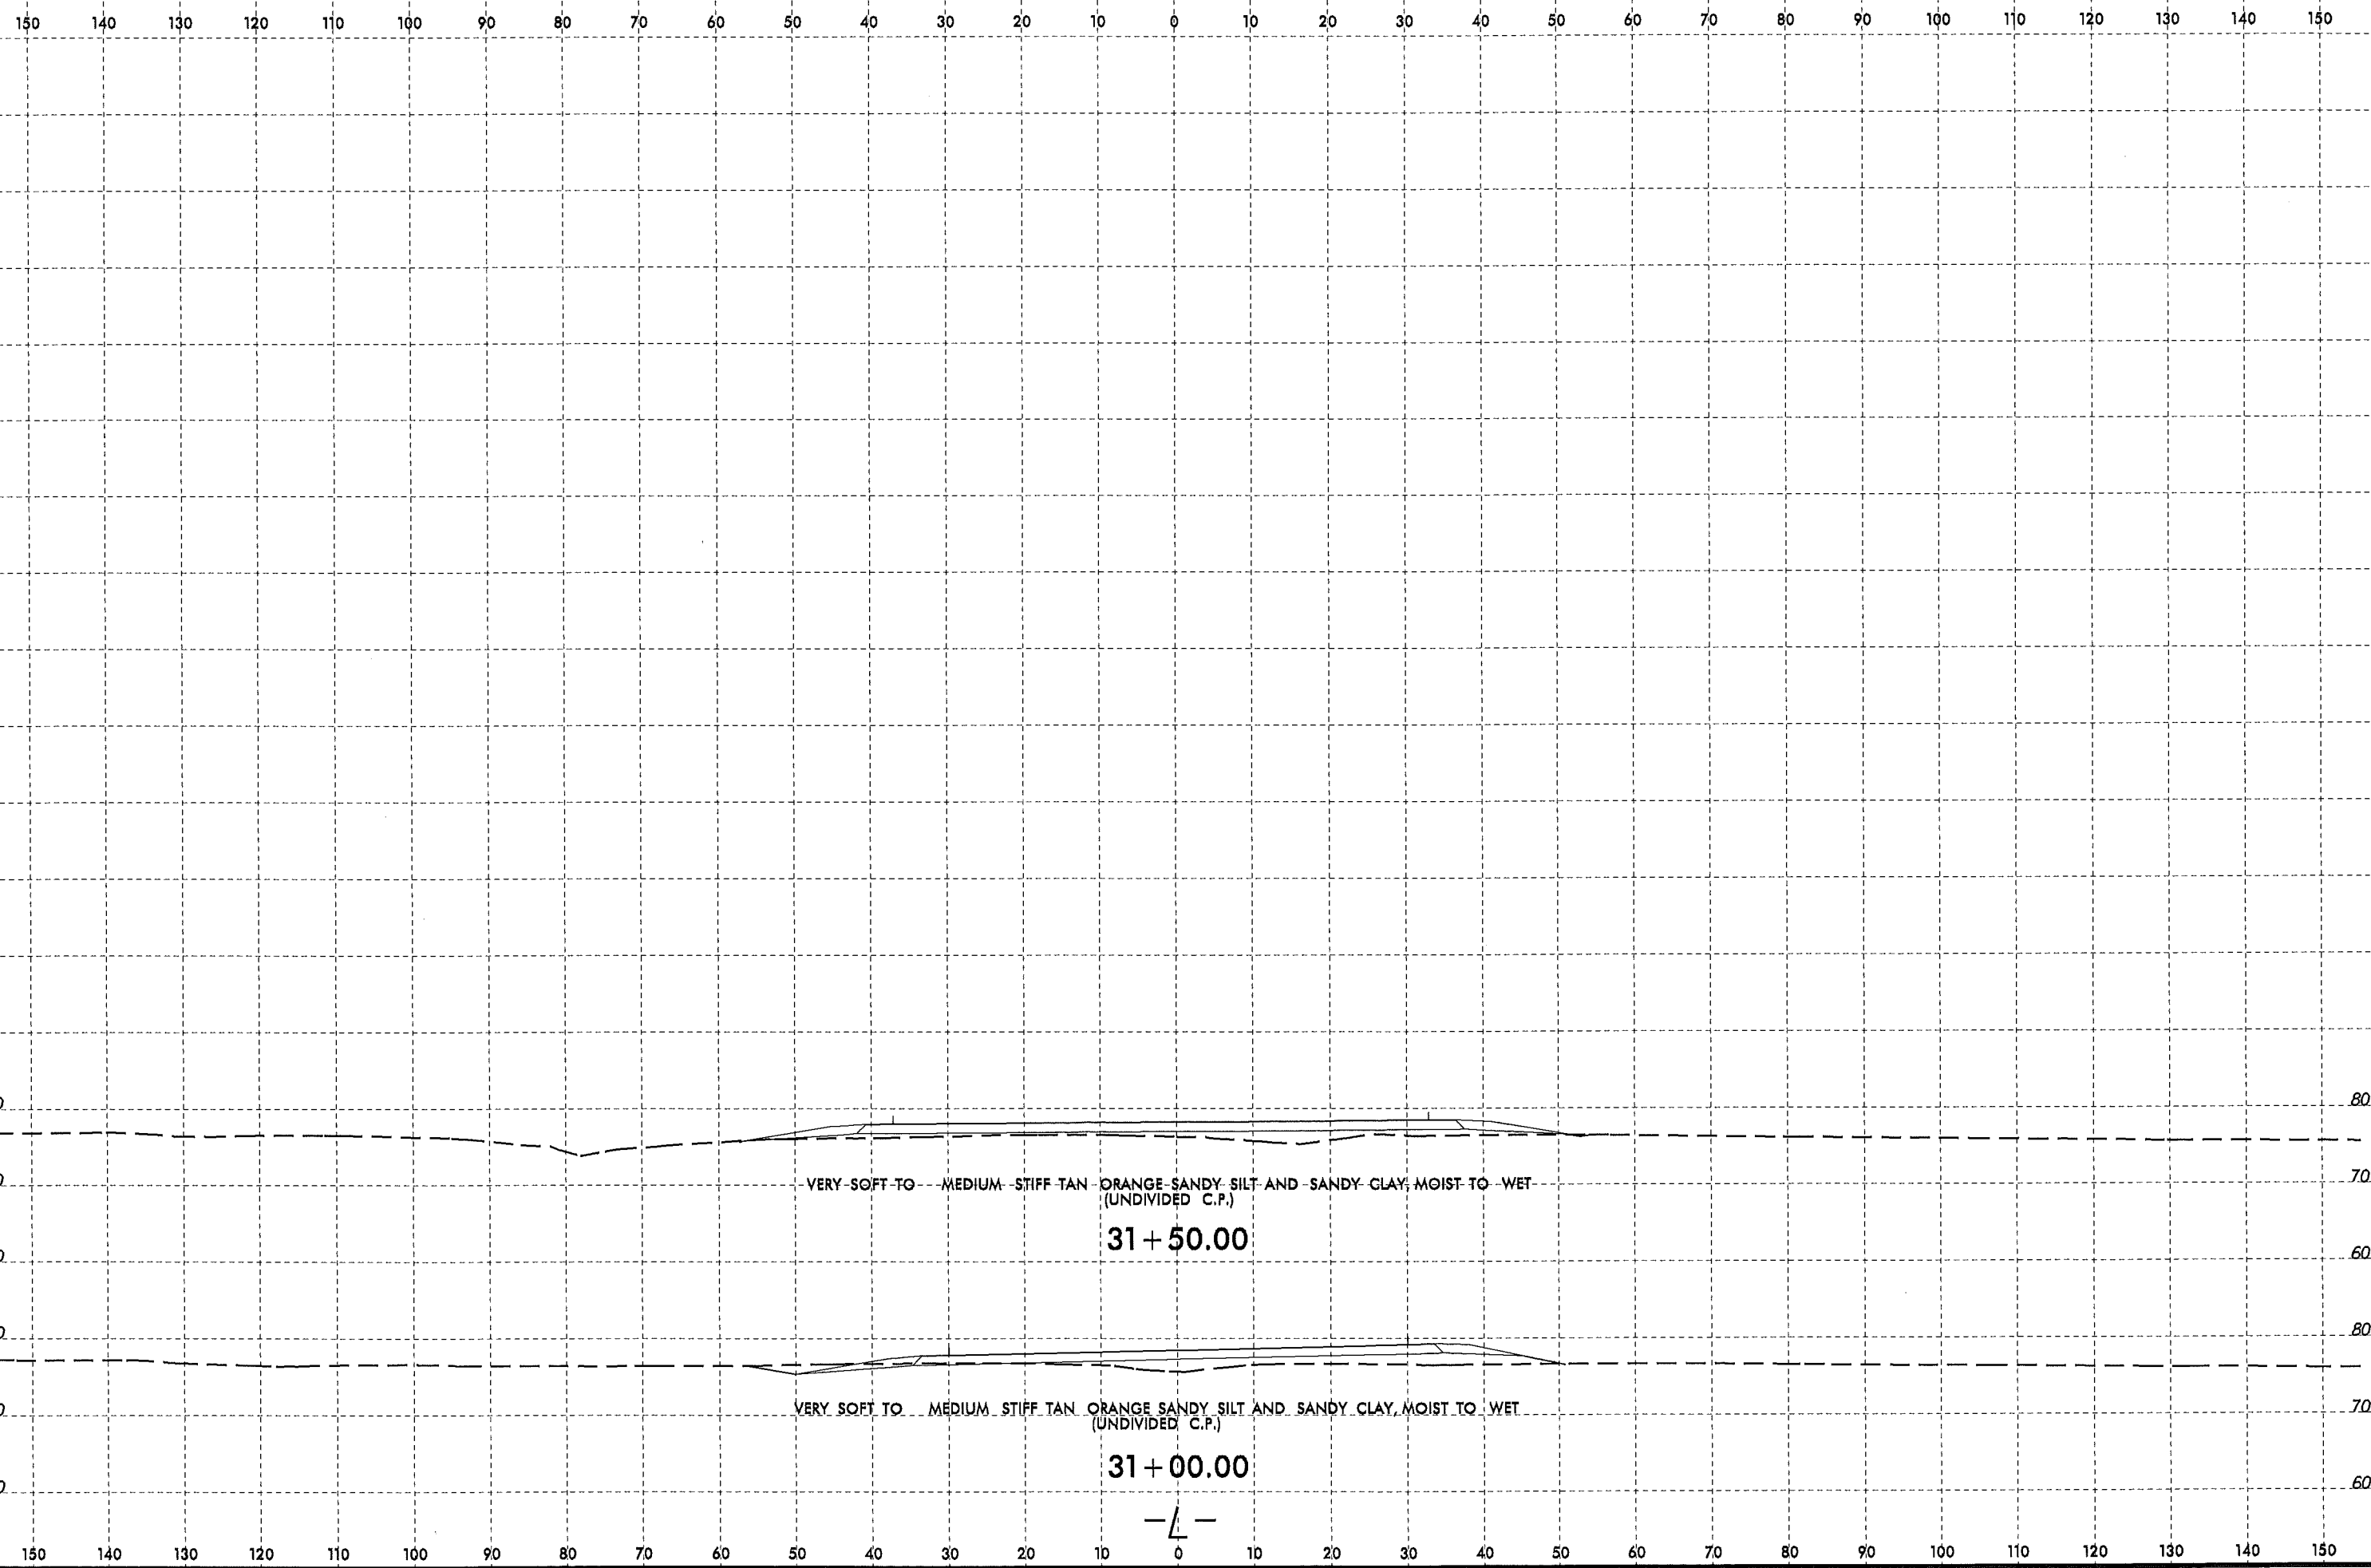


29-MAY-2012 11:17 AM C:\Users\jgordon\Documents\TIP\R3826.GEO\RDWY\CADD.GEOTECH\sec\XPL\R3826_Geo.L1200T03150_.xpl.dgn

8/23/99

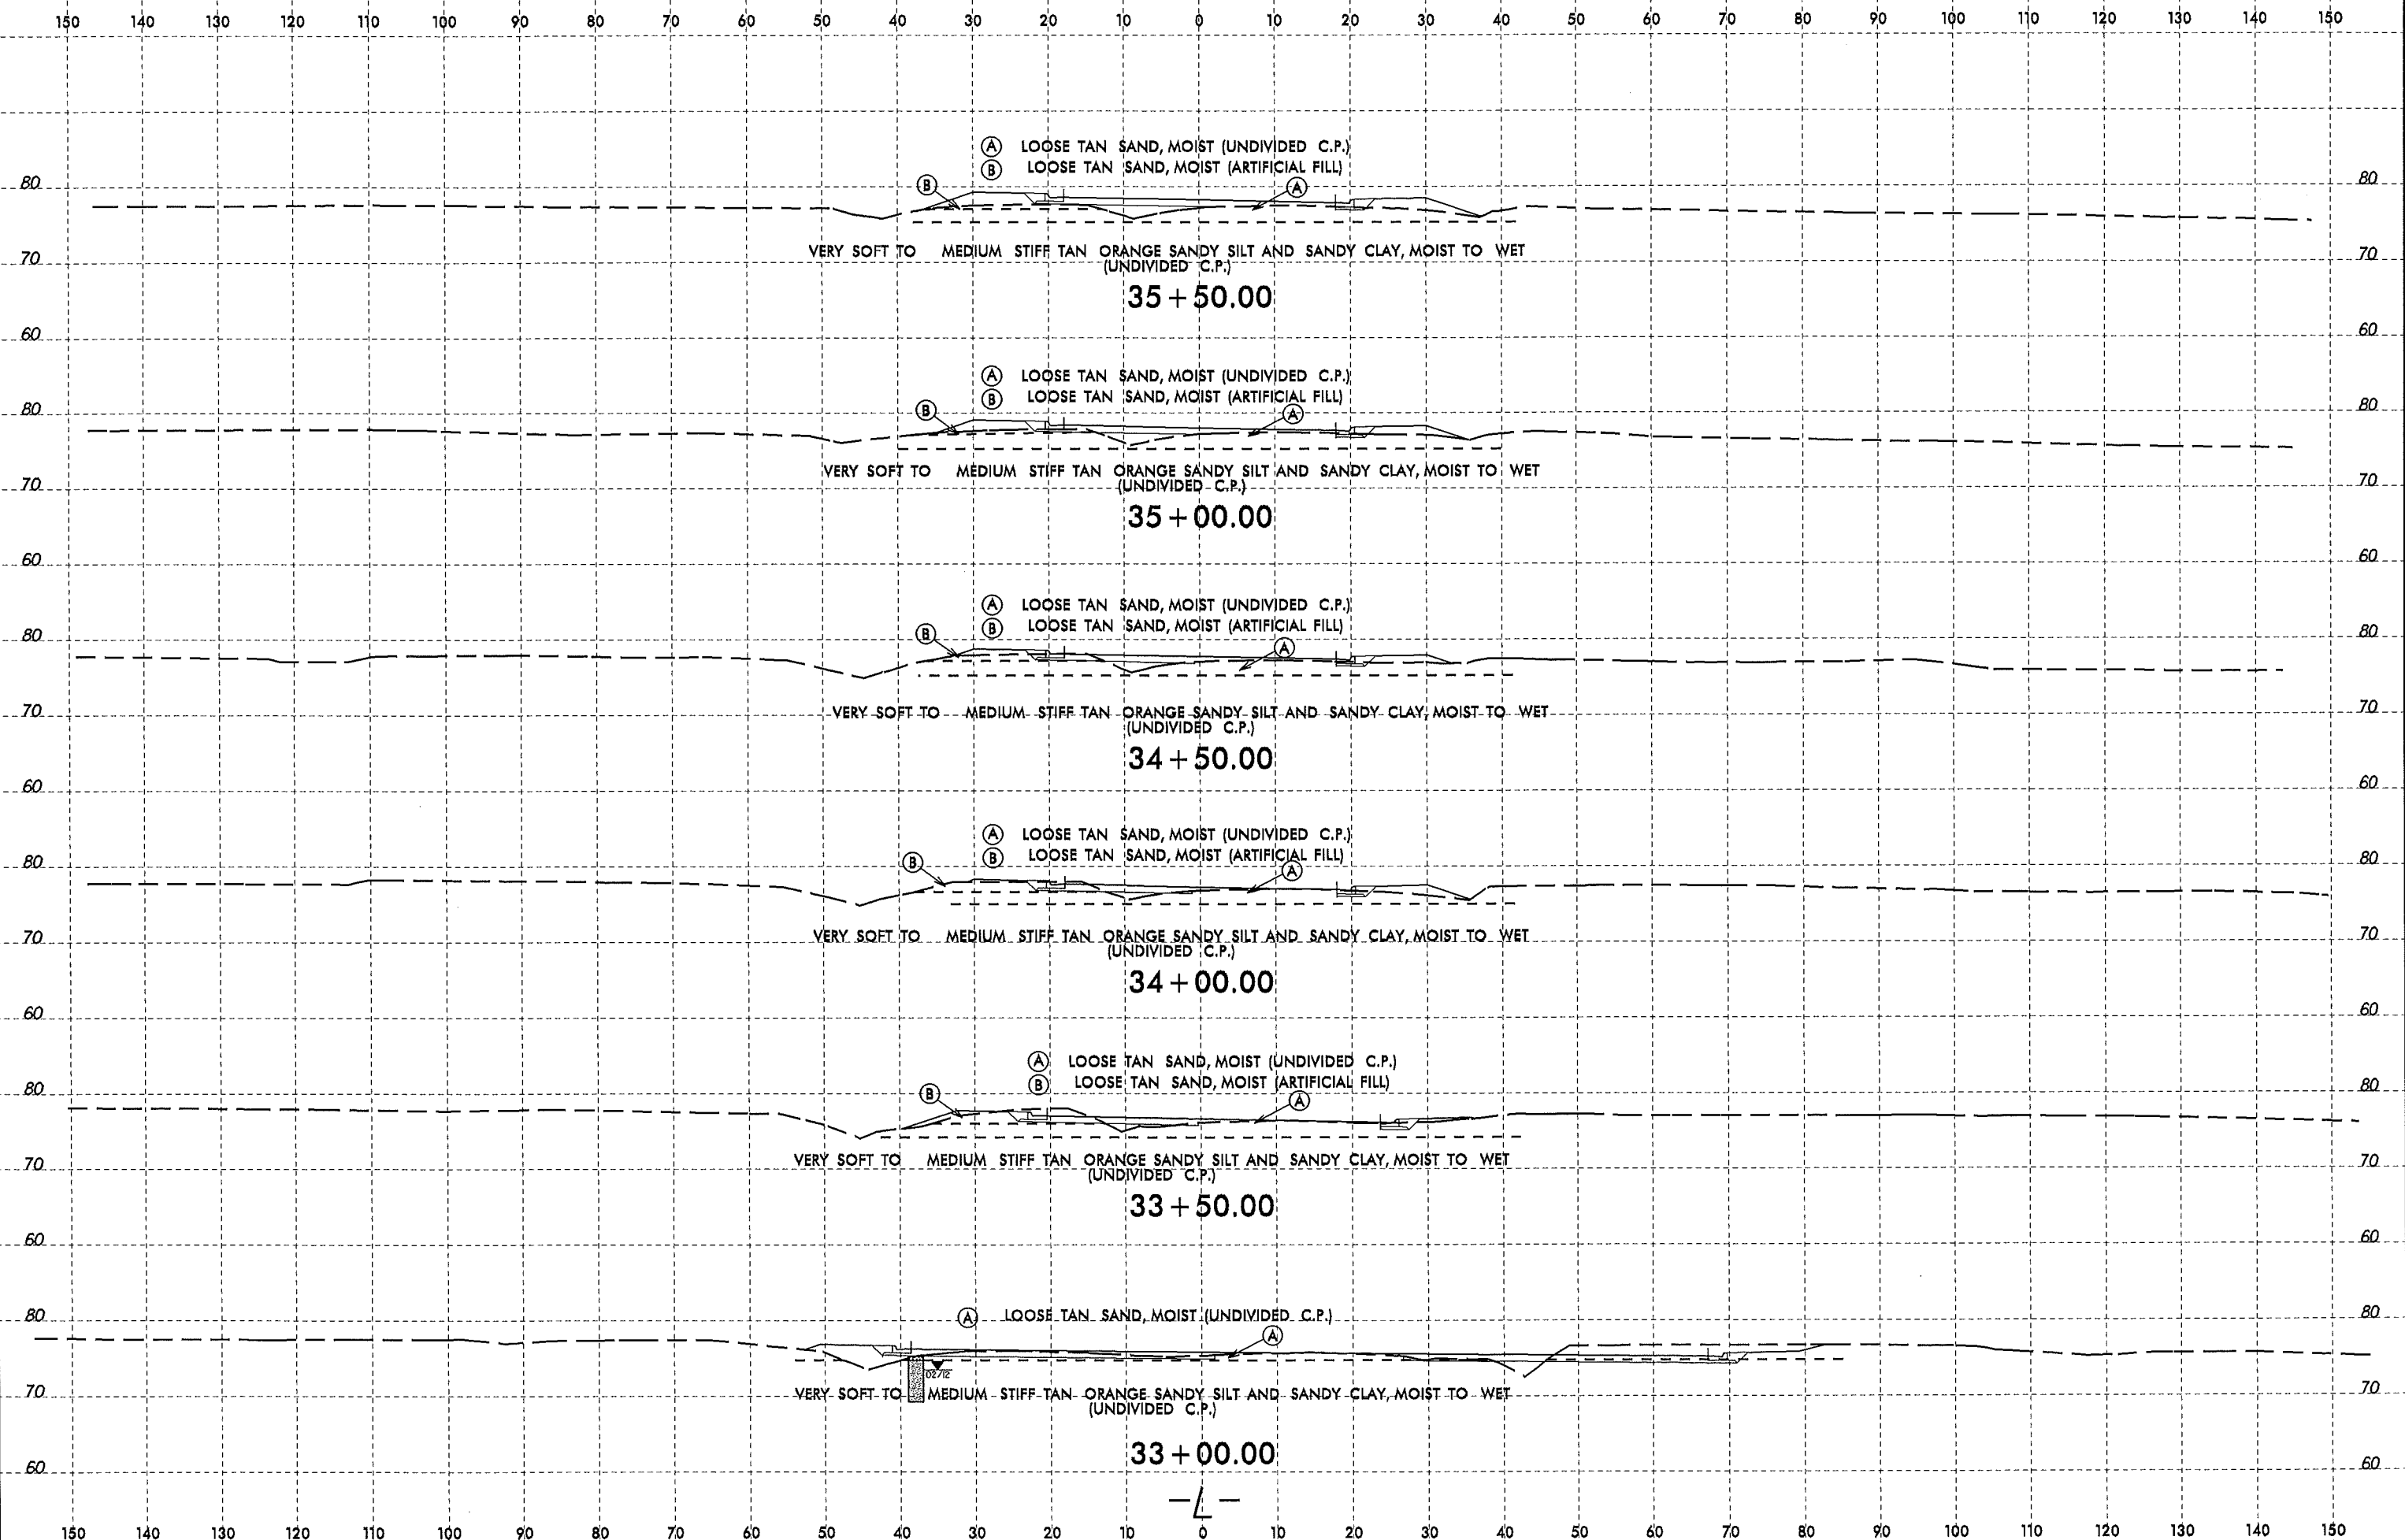

29-MAY-2012 12:44
 L:\ERD\Gregory\11625444
 13525444
 T:\P\3826\GEO\RDVY\CRDD.GEOTECH\vsd\XPL NR3826.Dwg L3300T062500.XPL.dgn

8/23/99

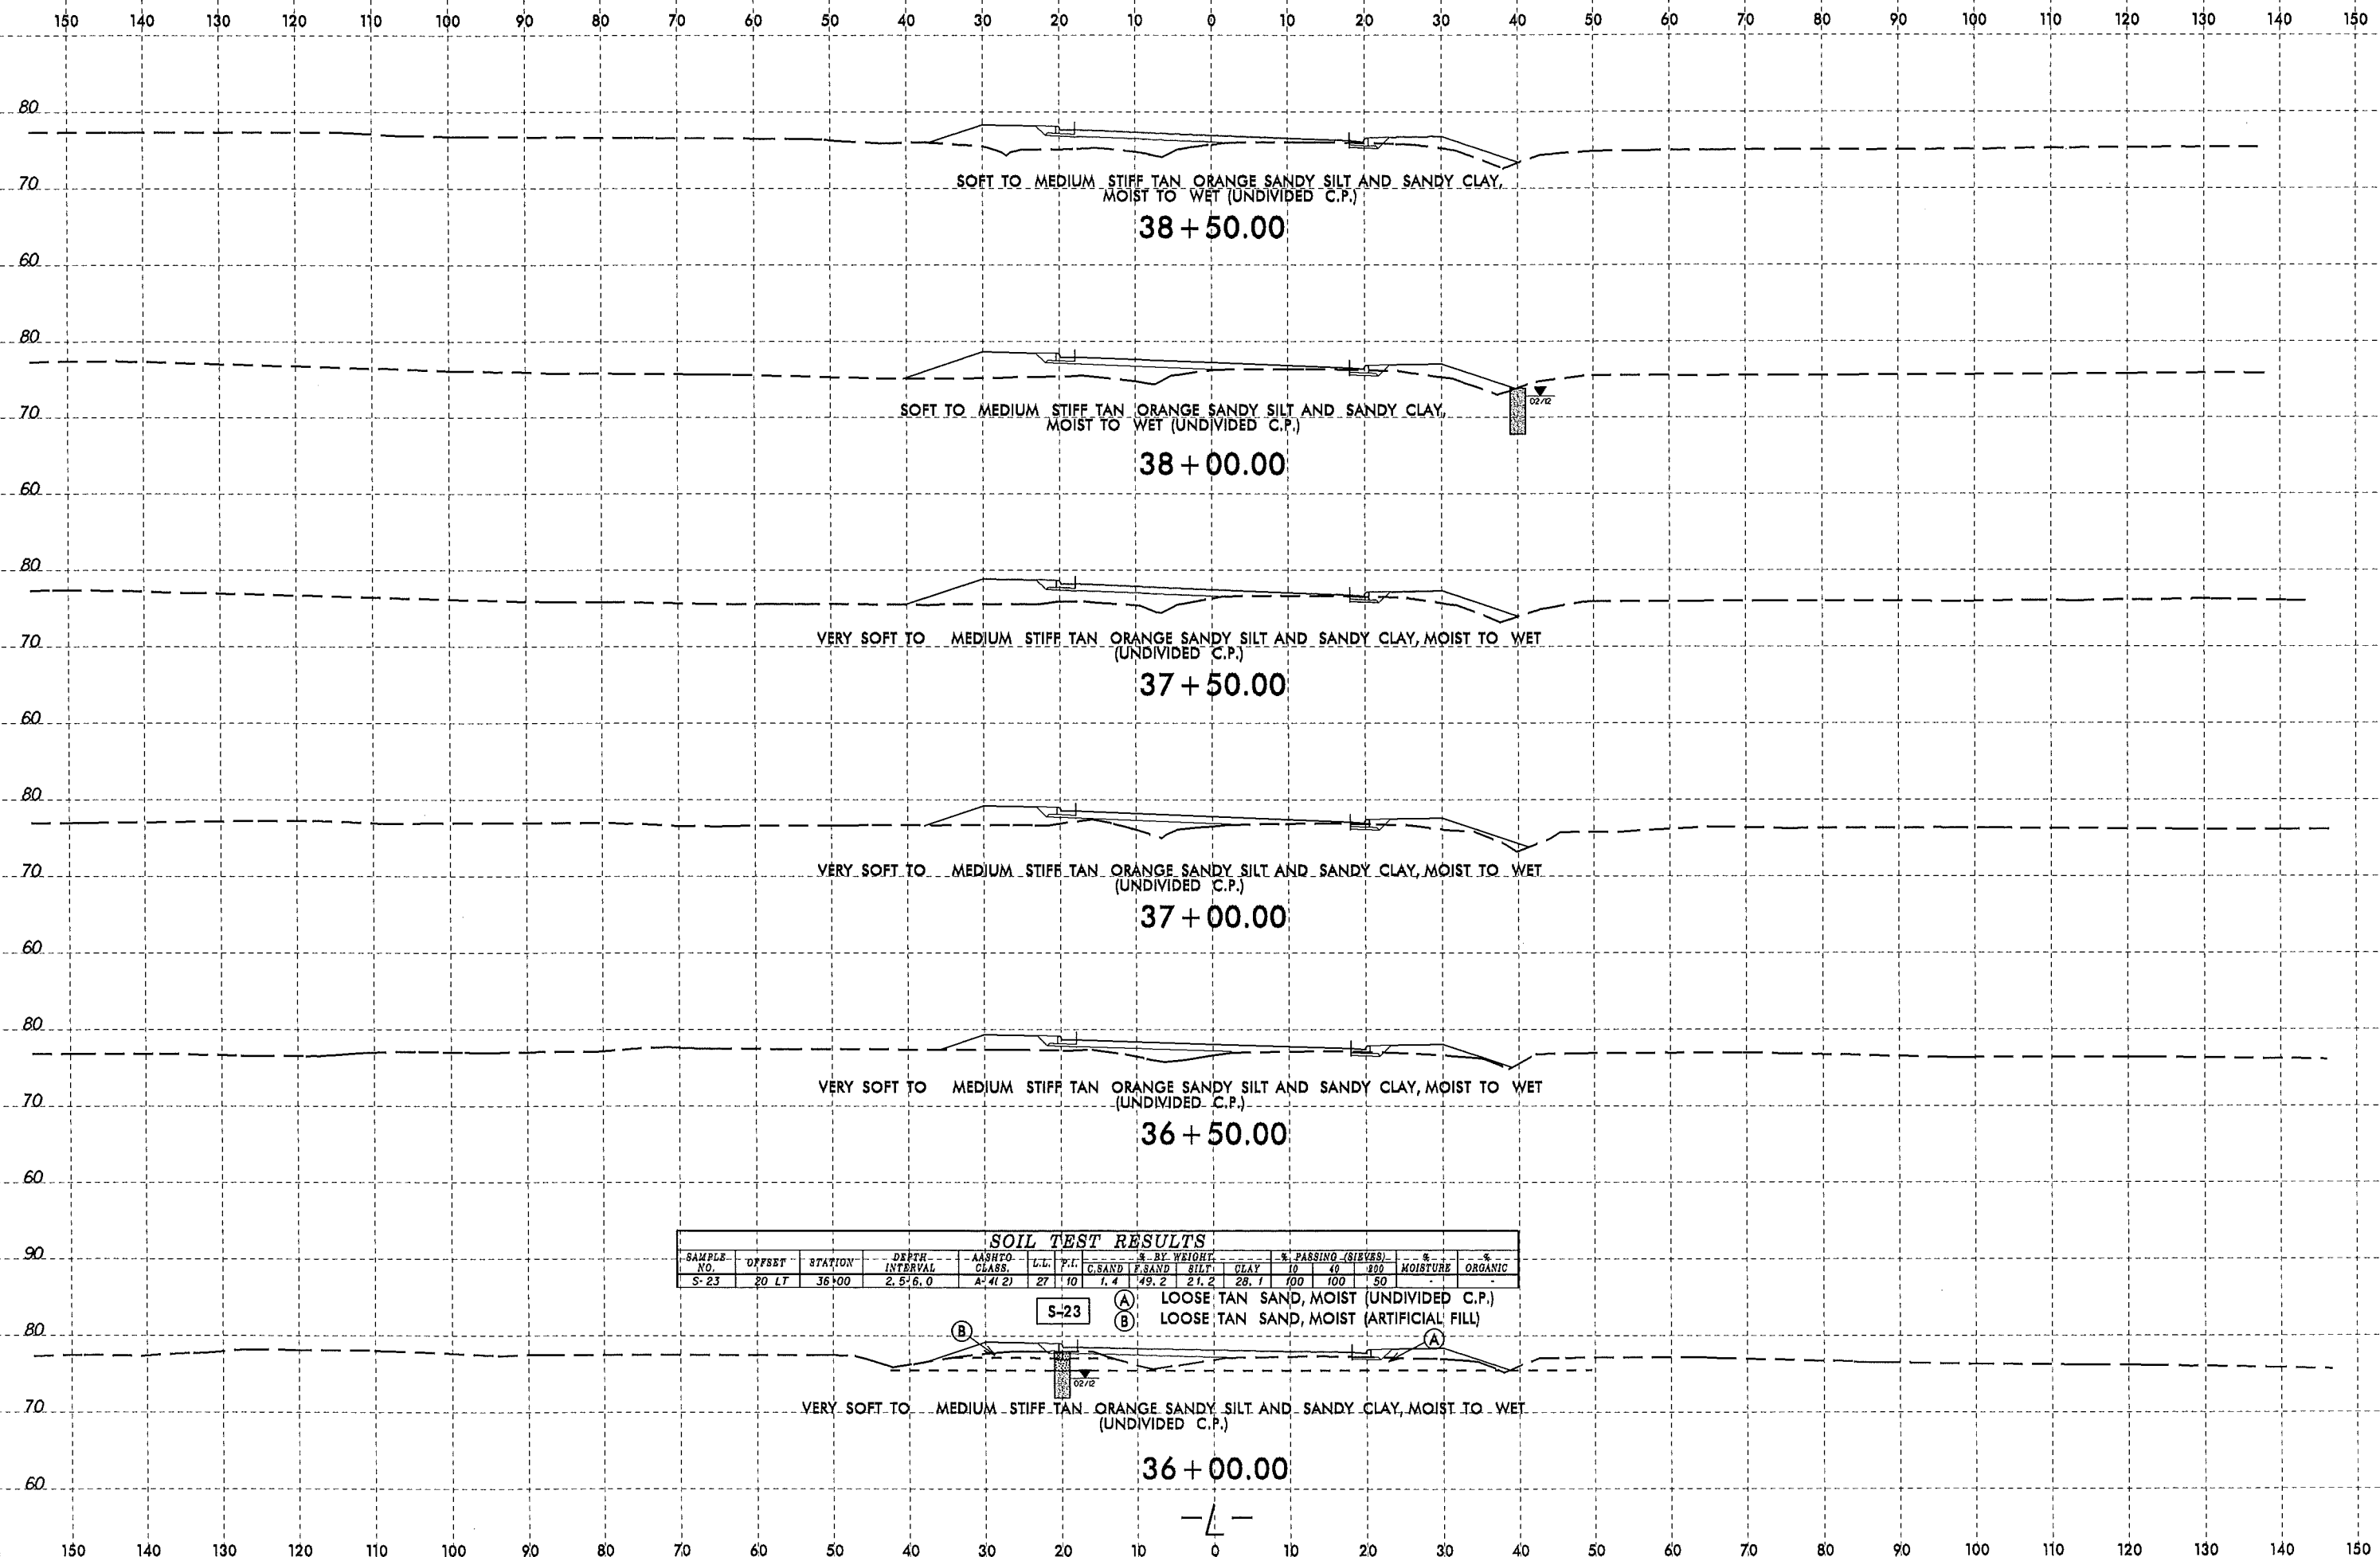


SOIL TEST RESULTS

SAMPLE NO.	OFFSET	STATION	DEPTH INTERVAL	ASHTO. CLASS.	L.L.	P.L.	% BY WEIGHT			% PASSING (SIEVES)			% MOISTURE	% ORGANIC
							C. SAND	F. SAND	SILT	10	40	200		
S-23	20 LT	36+00	2.5'-6.0'	A-4(2)	27	10	1.4	49.2	21.2	28.1	100	100	50	

- (A) LOOSE TAN SAND, MOIST (UNDIVIDED C.P.)
- (B) LOOSE TAN SAND, MOIST (ARTIFICIAL FILL)

04-JUN-2012 13:45
 L:\PROJ\GREG\101625044
 L:\PROJ\GREG\101625044\TIP\R3826.GEO.RD.VY.CADD.GEOTECH\asc\XPL\R3826.Dwg.L3360T06250.rpl.dgn


8/23/99

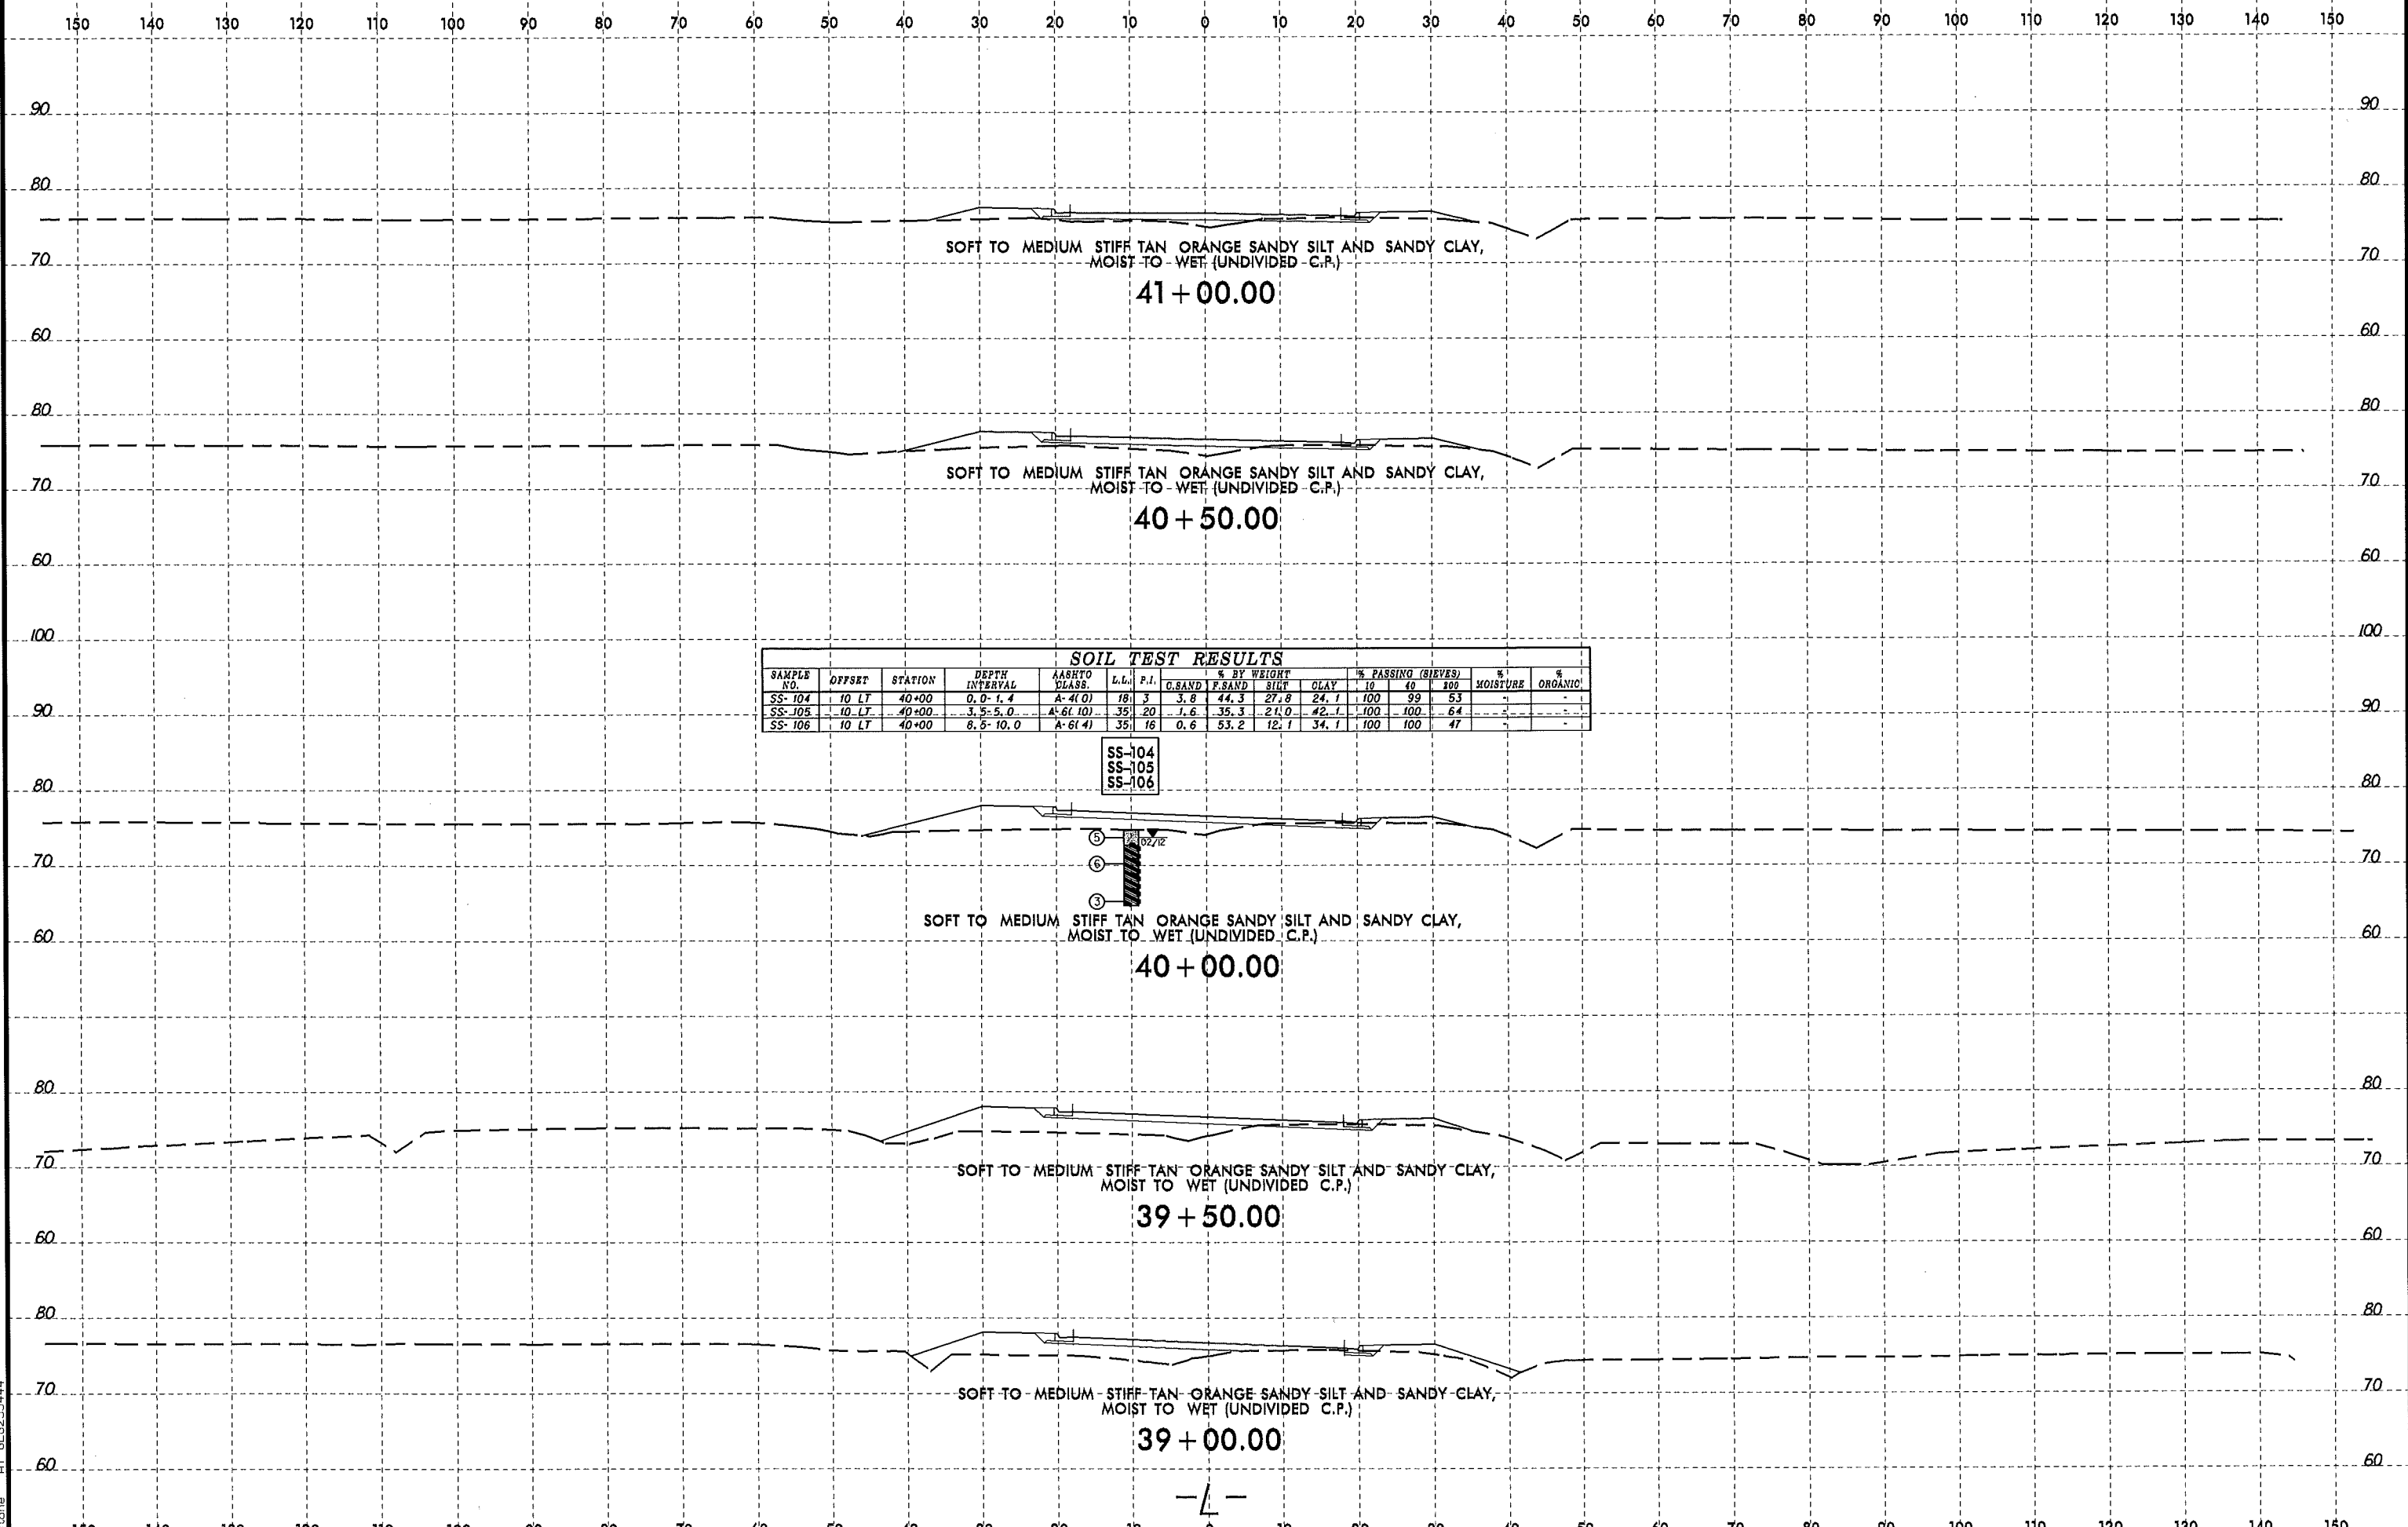

SOIL TEST RESULTS

SAMPLE NO.	OFFSET	STATION	DEPTH INTERVAL	AASHTO CLASS.	L.L.	P.I.	% BY WEIGHT				% PASSING (SIEVES)			% MOISTURE	% ORGANIC
							G.SAND	F.SAND	SILT	CLAY	#10	#40	#100		
SS-104	10 LT	40+00	0.0-1.4	A-4(0)	18	3	3.8	44.3	27.8	24.1	100	99	53	-	-
SS-105	10 LT	40+00	3.5-5.0	A-6(10)	35	20	1.6	35.3	21.0	42.7	100	100	64	-	-
SS-106	10 LT	40+00	8.5-10.0	A-6(4)	35	16	0.6	53.2	12.1	34.1	100	100	47	-	-

SS-104
SS-105
SS-106

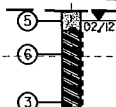

25 MAY 2012 12:15
 I:\Investigation\TIP\R3826.GEO.RDW\CADD.GEOTECH\XPL\R3826_Geo.L3300T06250_xpl.dgn
 User: geotip

8/23/99
 29-MAY-2012 12:24
 L:\FERON\GREGORY\TIP\R3826.GEO\RDWY\CADD.GEO\RDWY\CADD.GEOTECH\asc\XPL\R3826.Geo.L3300T062500_xpl.dgn

SOIL TEST RESULTS															
SAMPLE NO.	OFFSET	STATION	DEPTH INTERVAL	AASHTO CLASS.	L.L.	P.I.	% SAND	% FINE SAND	% SILT	% CLAY	% PASSING (SIEVES)			% MOISTURE	% ORGANIC
											10	40	100		
S-24	45 FT	46+50	0.5'-6.0'	A-6(7)	28	14	1.4	32.0	26.4	40.2	100	100	67	-	-

- (A) LOOSE TAN SAND, MOIST (UNDIVIDED C.P.)
- (B) LOOSE TAN SAND, MOIST (ROADWAY EMBANKMENT.)

SOFT TO MEDIUM STIFF TAN ORANGE SANDY SILT AND SANDY CLAY,
MOIST TO WET (UNDIVIDED C.P.)

46 + 50.00

- (A) LOOSE TAN SAND, MOIST (UNDIVIDED C.P.)
- (B) LOOSE TAN SAND, MOIST (ROADWAY EMBANKMENT.)

SOFT TO MEDIUM STIFF TAN ORANGE SANDY SILT AND SANDY CLAY,
MOIST TO WET (UNDIVIDED C.P.)

46 + 00.00

- (A) LOOSE TAN SAND, MOIST (UNDIVIDED C.P.)
- (B) LOOSE TAN SAND, MOIST (ROADWAY EMBANKMENT.)

SOFT TO MEDIUM STIFF TAN ORANGE SANDY SILT AND SANDY CLAY,
MOIST TO WET (UNDIVIDED C.P.)

45 + 50.00

- (A) LOOSE TAN SAND, MOIST (UNDIVIDED C.P.)
- (B) LOOSE TAN SAND, MOIST (ROADWAY EMBANKMENT.)

SOFT TO MEDIUM STIFF TAN ORANGE SANDY SILT AND SANDY CLAY,
MOIST TO WET (UNDIVIDED C.P.)


45 + 00.00

- (A) LOOSE TAN SAND, MOIST (UNDIVIDED C.P.)
- (B) LOOSE TAN SAND, MOIST (ROADWAY EMBANKMENT.)

SOFT TO MEDIUM STIFF TAN ORANGE SANDY SILT AND SANDY CLAY,
MOIST TO WET (UNDIVIDED C.P.)

44 + 50.00

-L-

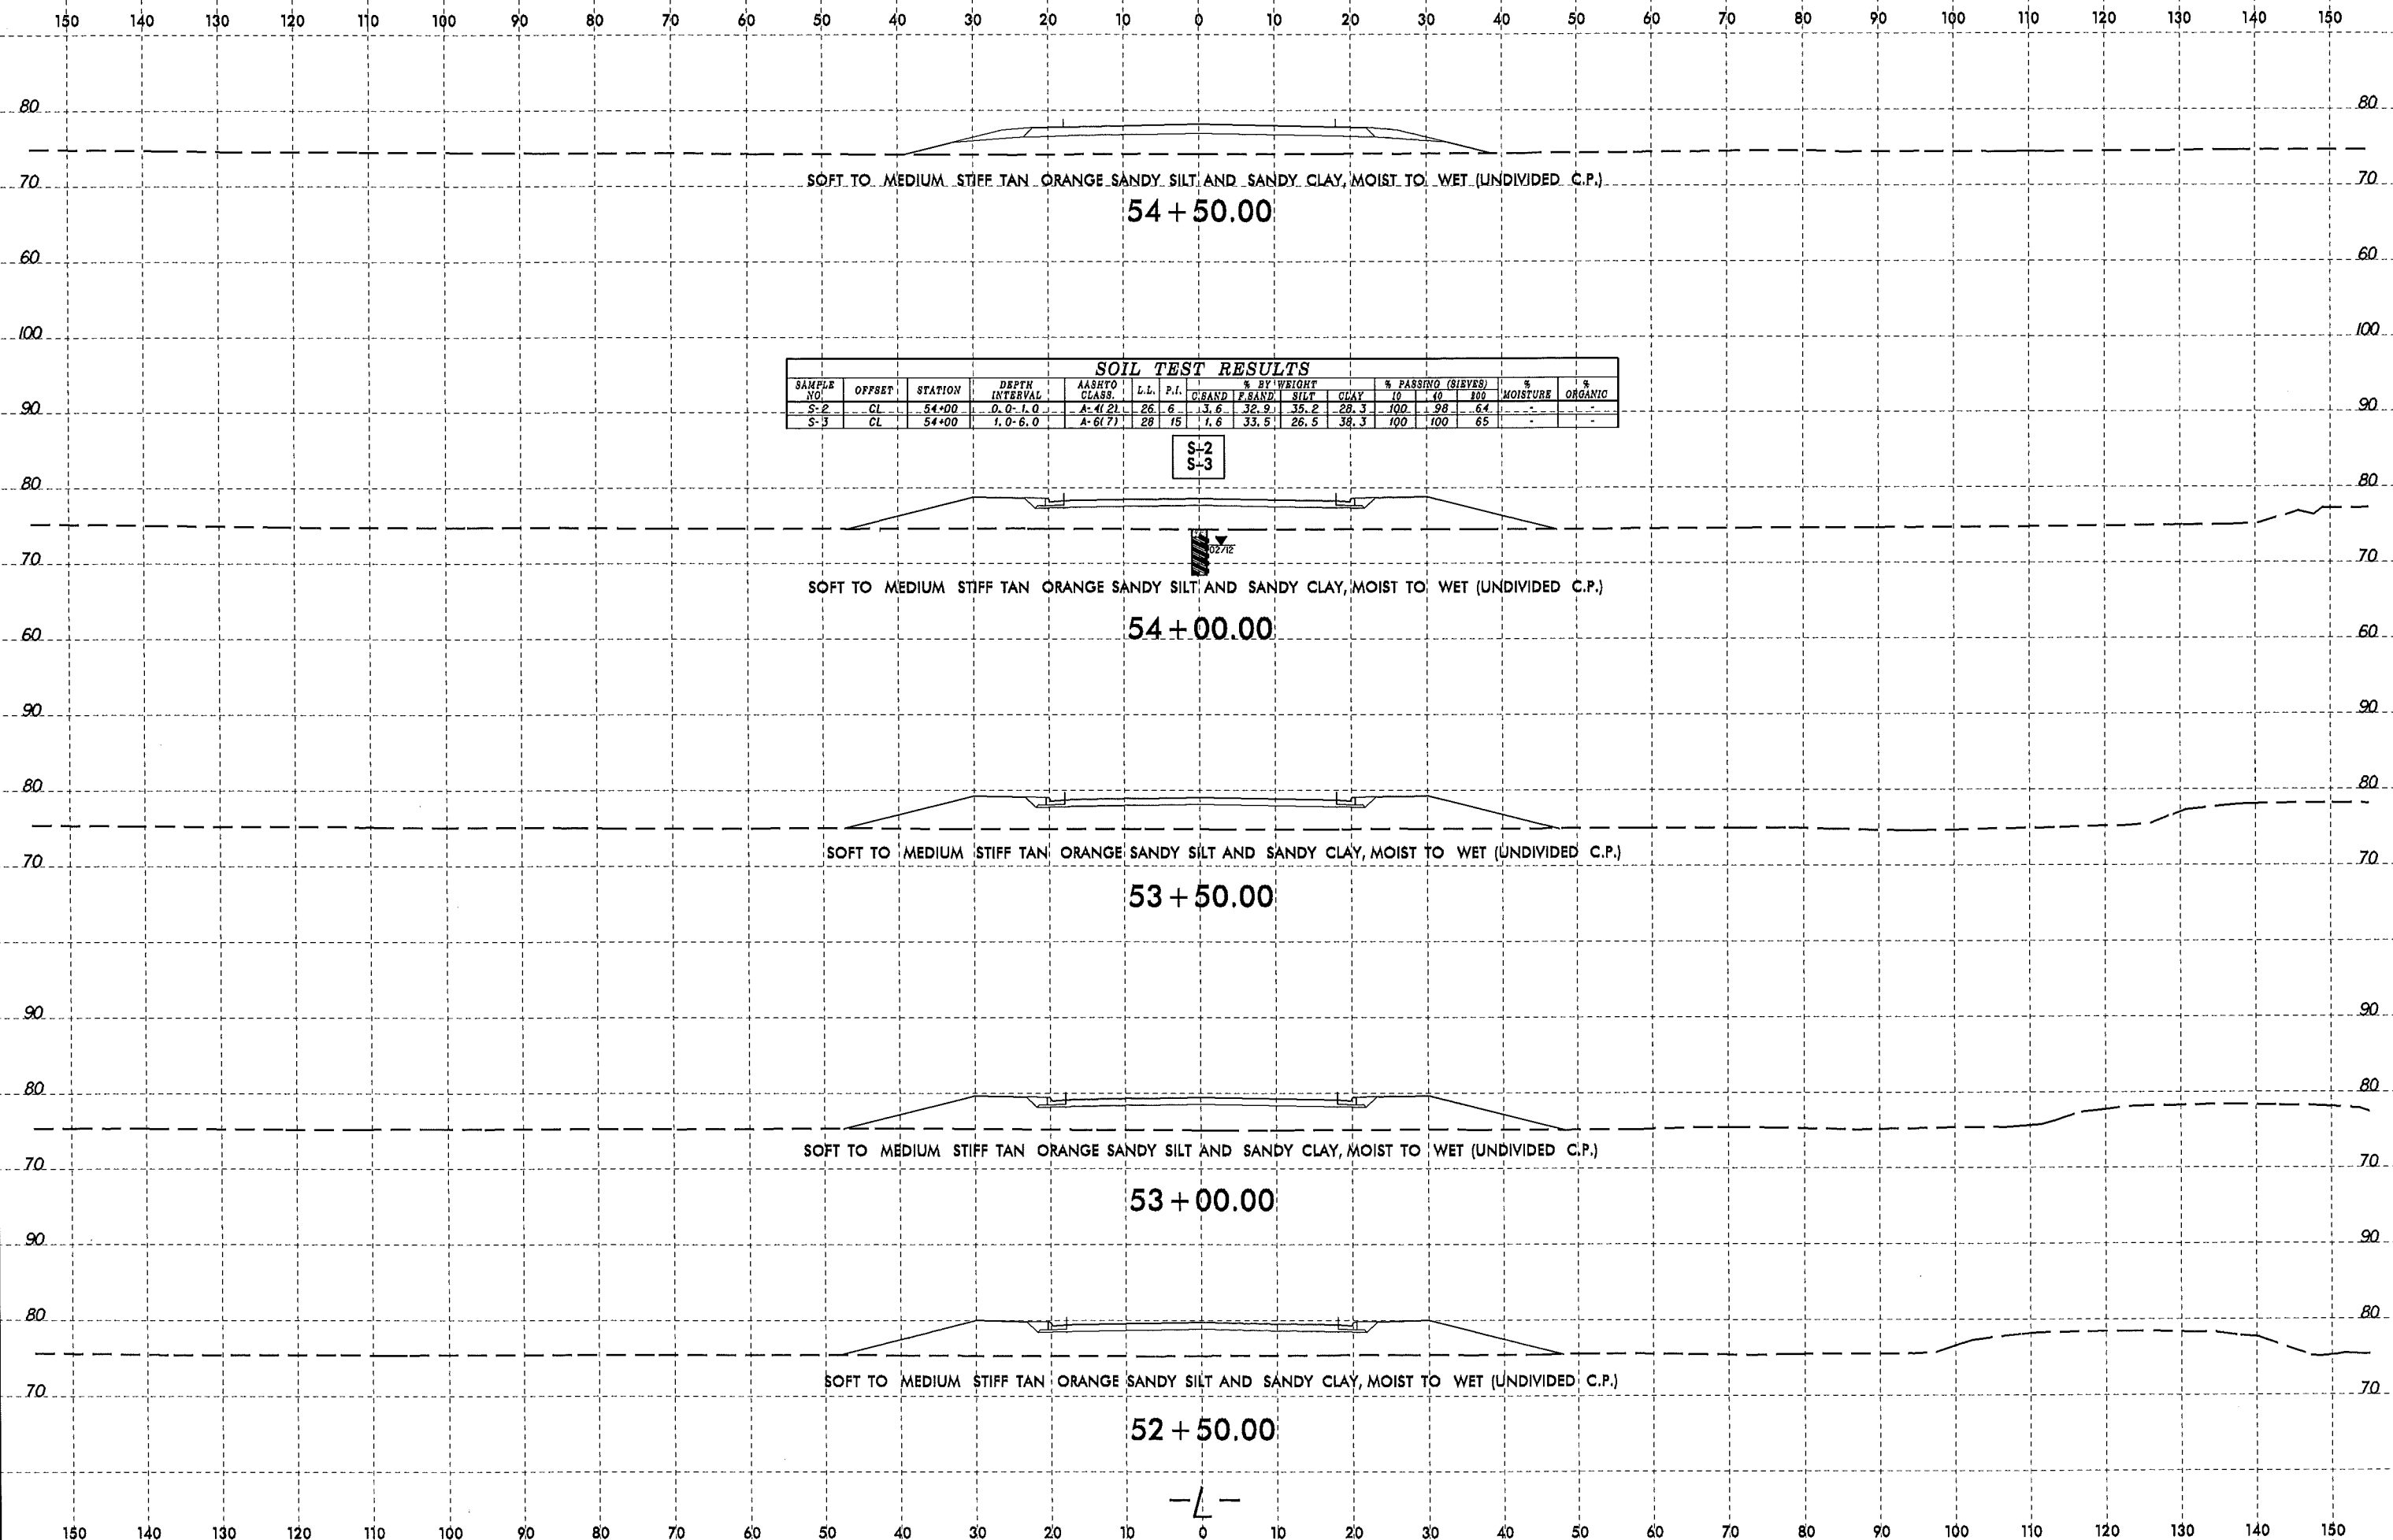


SOIL TEST RESULTS

SAMPLE NO.	OFFSET	STATION	DEPTH INTERVAL	AASHTO CLASS.	L.L.	P.I.	% BY WEIGHT				% PASSING (SIEVES)		% MOISTURE	% ORGANIC
							C. SAND	F. SAND	SILT	CLAY	10	200		
S-2	CL	54+00	0.0-1.0	A-4(2)	26	6	3.6	32.9	35.2	28.3	100	98	64	-
S-3	CL	54+00	1.0-6.0	A-6(7)	28	15	1.6	33.5	26.5	38.3	100	100	65	-

S-2
S-3

8/23/99
 07-MAY-2012 16:23
 L:\ERU\graves\station\TIP\R3826_GEO.RD\Y\CADD_GEO\TECH\use\XPL_R3826_Geo.L3300T06250.apl.dgn
 Plotter: AT-UGS2500

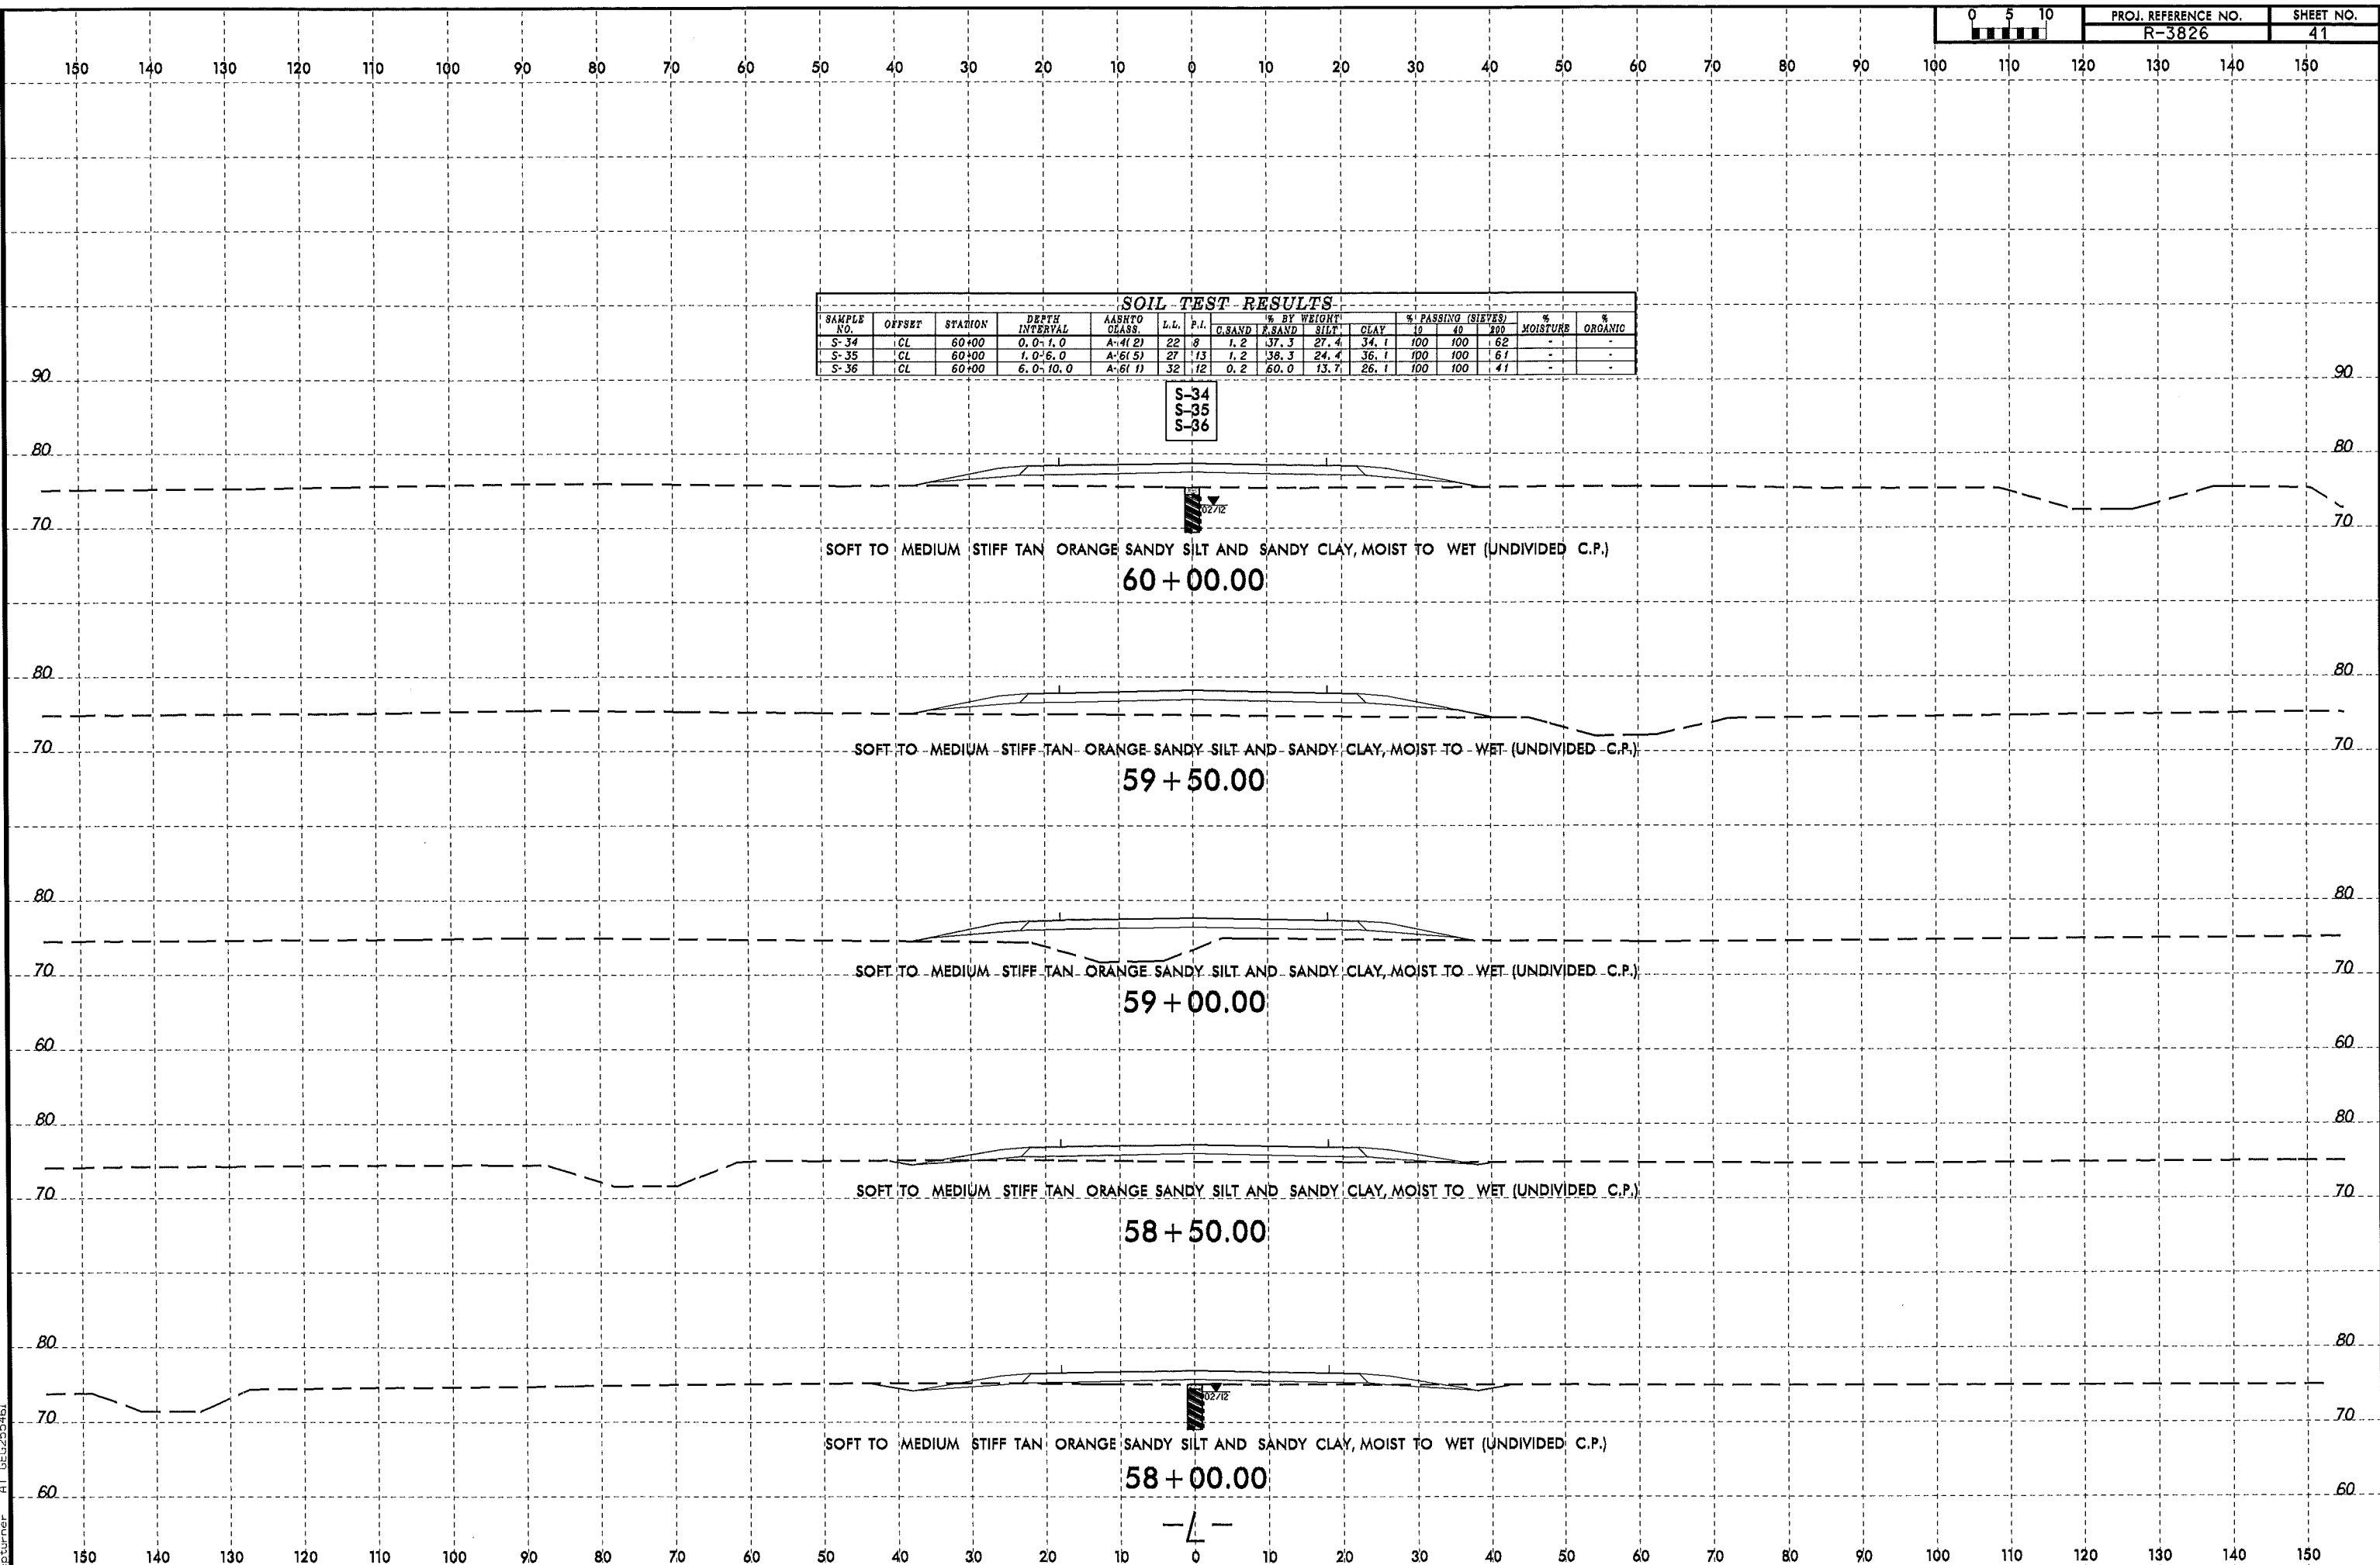

SOIL TEST RESULTS															
SAMPLE NO.	OFFSET	STATION	DEPTH INTERVAL	AASHTO CLASS.	L.L.	P.I.	% BY WEIGHT			% PASSING (SIEVES)			% MOISTURE	% ORGANIC	
							C.SAND	F.SAND	SILT	CLAY	#10	#40			#200
S-34	CL	60+00	0.0-1.0	A-4(2)	22	8	1.2	37.3	27.4	34.1	100	100	62	-	-
S-35	CL	60+00	1.0-6.0	A-6(5)	27	13	1.2	38.3	24.4	36.1	100	100	61	-	-
S-36	CL	60+00	6.0-10.0	A-6(1)	32	12	0.2	60.0	13.7	26.1	100	100	41	-	-

S-34
 S-35
 S-36

SOFT TO MEDIUM STIFF TAN ORANGE SANDY SILT AND SANDY CLAY, MOIST TO WET (UNDIVIDED C.P.)

60 + 00.00

SOFT TO MEDIUM STIFF TAN ORANGE SANDY SILT AND SANDY CLAY, MOIST TO WET (UNDIVIDED C.P.)

59 + 50.00

SOFT TO MEDIUM STIFF TAN ORANGE SANDY SILT AND SANDY CLAY, MOIST TO WET (UNDIVIDED C.P.)

59 + 00.00

SOFT TO MEDIUM STIFF TAN ORANGE SANDY SILT AND SANDY CLAY, MOIST TO WET (UNDIVIDED C.P.)


58 + 50.00

SOFT TO MEDIUM STIFF TAN ORANGE SANDY SILT AND SANDY CLAY, MOIST TO WET (UNDIVIDED C.P.)

58 + 00.00

- / -

8/23/99
 07-MAY-2012 16:24
 C:\Users\jg\Documents\Projects\Investigation\IP\3326_GEO\RDWY\CADD_GEO\TECH\sec\XPL\3326_Geo_L6750T089500_xpl.dgn
 Author: jg
 Date: 5/23/12

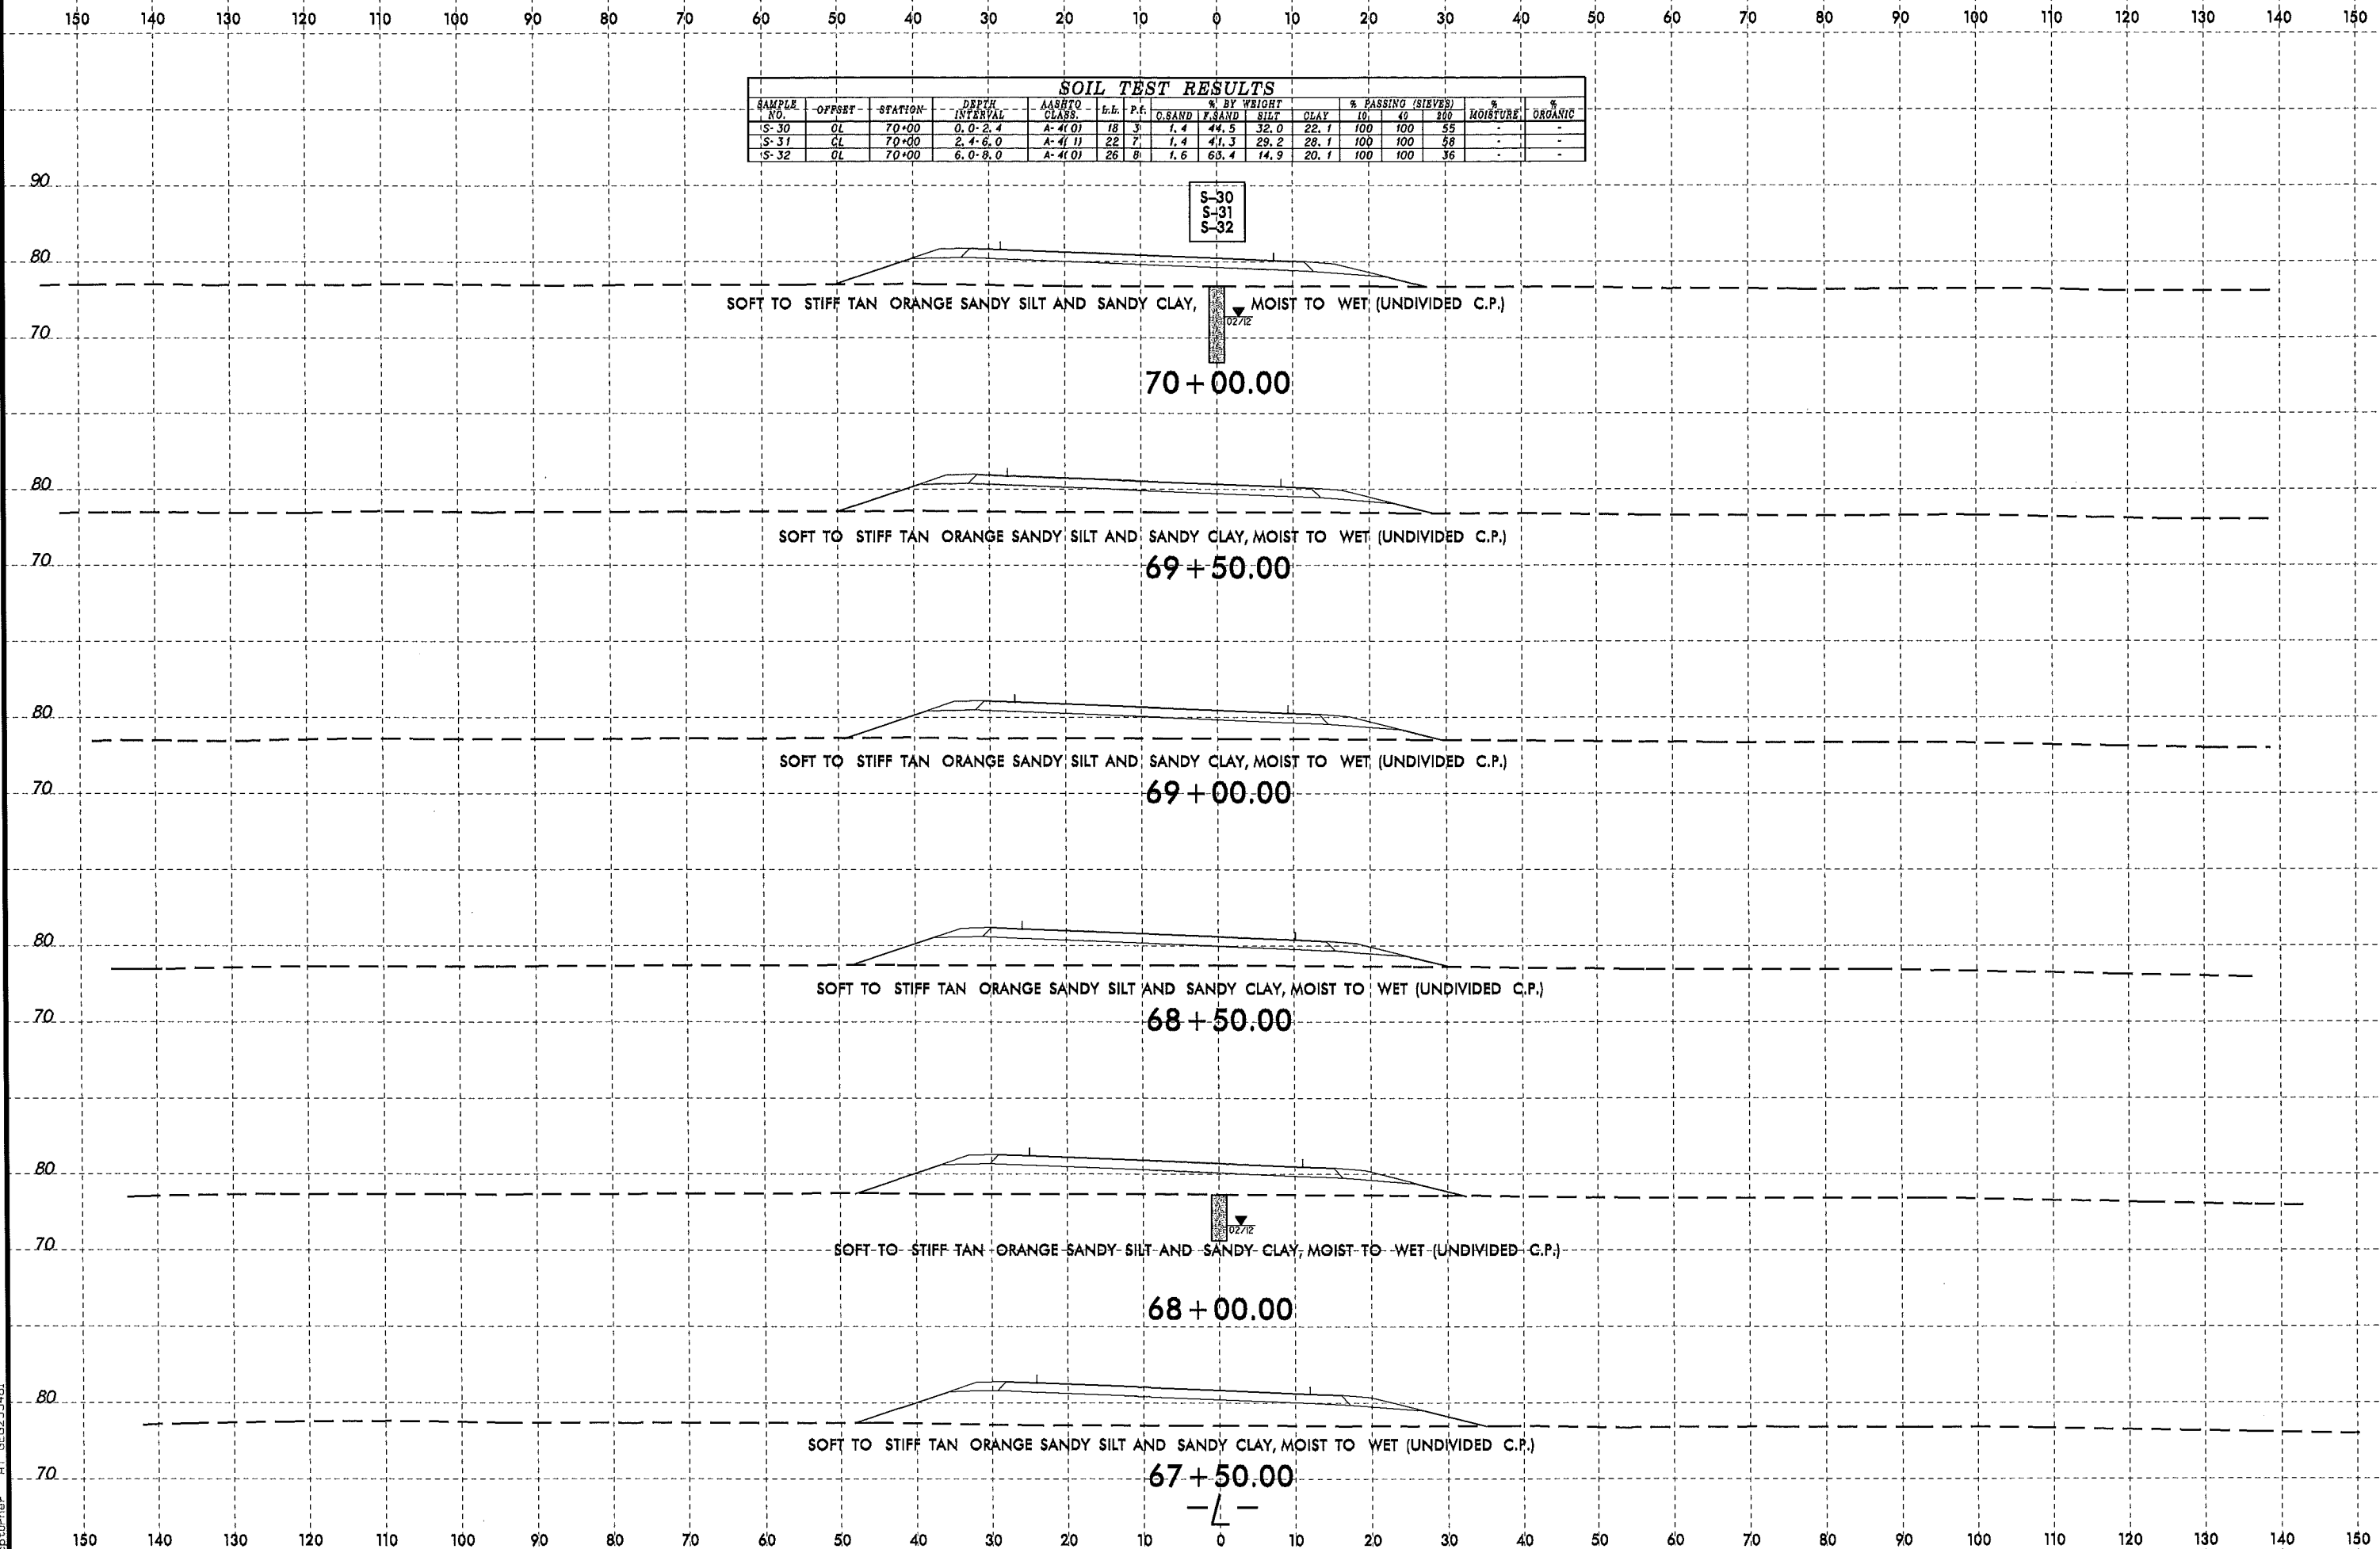

SOIL TEST RESULTS															
SAMPLE NO.	OFFSET	STATION	DEPTH INTERVAL	AASHTO CLASS.	L.L.	P.F.	% BY WEIGHT				% PASSING (SIEVES)			% MOISTURE	% ORGANIC
							C.SAND	F.SAND	SILT	CLAY	10	40	200		
S-30	OL	70+00	0.0-2.4	A-4(0)	18	3	1.4	44.5	32.0	22.1	100	100	55	-	-
S-31	CL	70+00	2.4-6.0	A-4(1)	22	7	1.4	41.3	29.2	28.1	100	100	58	-	-
S-32	OL	70+00	6.0-8.0	A-4(0)	26	8	1.6	65.4	14.9	20.1	100	100	36	-	-

S-30
S-31
S-32

SOFT TO STIFF TAN ORANGE SANDY SILT AND SANDY CLAY, MOIST TO WET (UNDIVIDED C.P.)

70+00.00

SOFT TO STIFF TAN ORANGE SANDY SILT AND SANDY CLAY, MOIST TO WET (UNDIVIDED C.P.)

69+50.00

SOFT TO STIFF TAN ORANGE SANDY SILT AND SANDY CLAY, MOIST TO WET (UNDIVIDED C.P.)

69+00.00

SOFT TO STIFF TAN ORANGE SANDY SILT AND SANDY CLAY, MOIST TO WET (UNDIVIDED C.P.)

68+50.00


SOFT TO STIFF TAN ORANGE SANDY SILT AND SANDY CLAY, MOIST TO WET (UNDIVIDED C.P.)

68+00.00


SOFT TO STIFF TAN ORANGE SANDY SILT AND SANDY CLAY, MOIST TO WET (UNDIVIDED C.P.)

67+50.00


8/23/99
 07-MAY-2002 16:25
 L:\ERD\Greeley\GIS\GIS\TIP\R3826.GEO\RDWY\CADD.GEOTECH\asc\Xpl\R3826_Geo.L6750708950.wp1.dgn
 L:\ERD\Greeley\GIS\GIS\TIP\R3826.GEO\RDWY\CADD.GEOTECH\asc\Xpl\R3826_Geo.L6750708950.wp1.dgn
 L:\ERD\Greeley\GIS\GIS\TIP\R3826.GEO\RDWY\CADD.GEOTECH\asc\Xpl\R3826_Geo.L6750708950.wp1.dgn

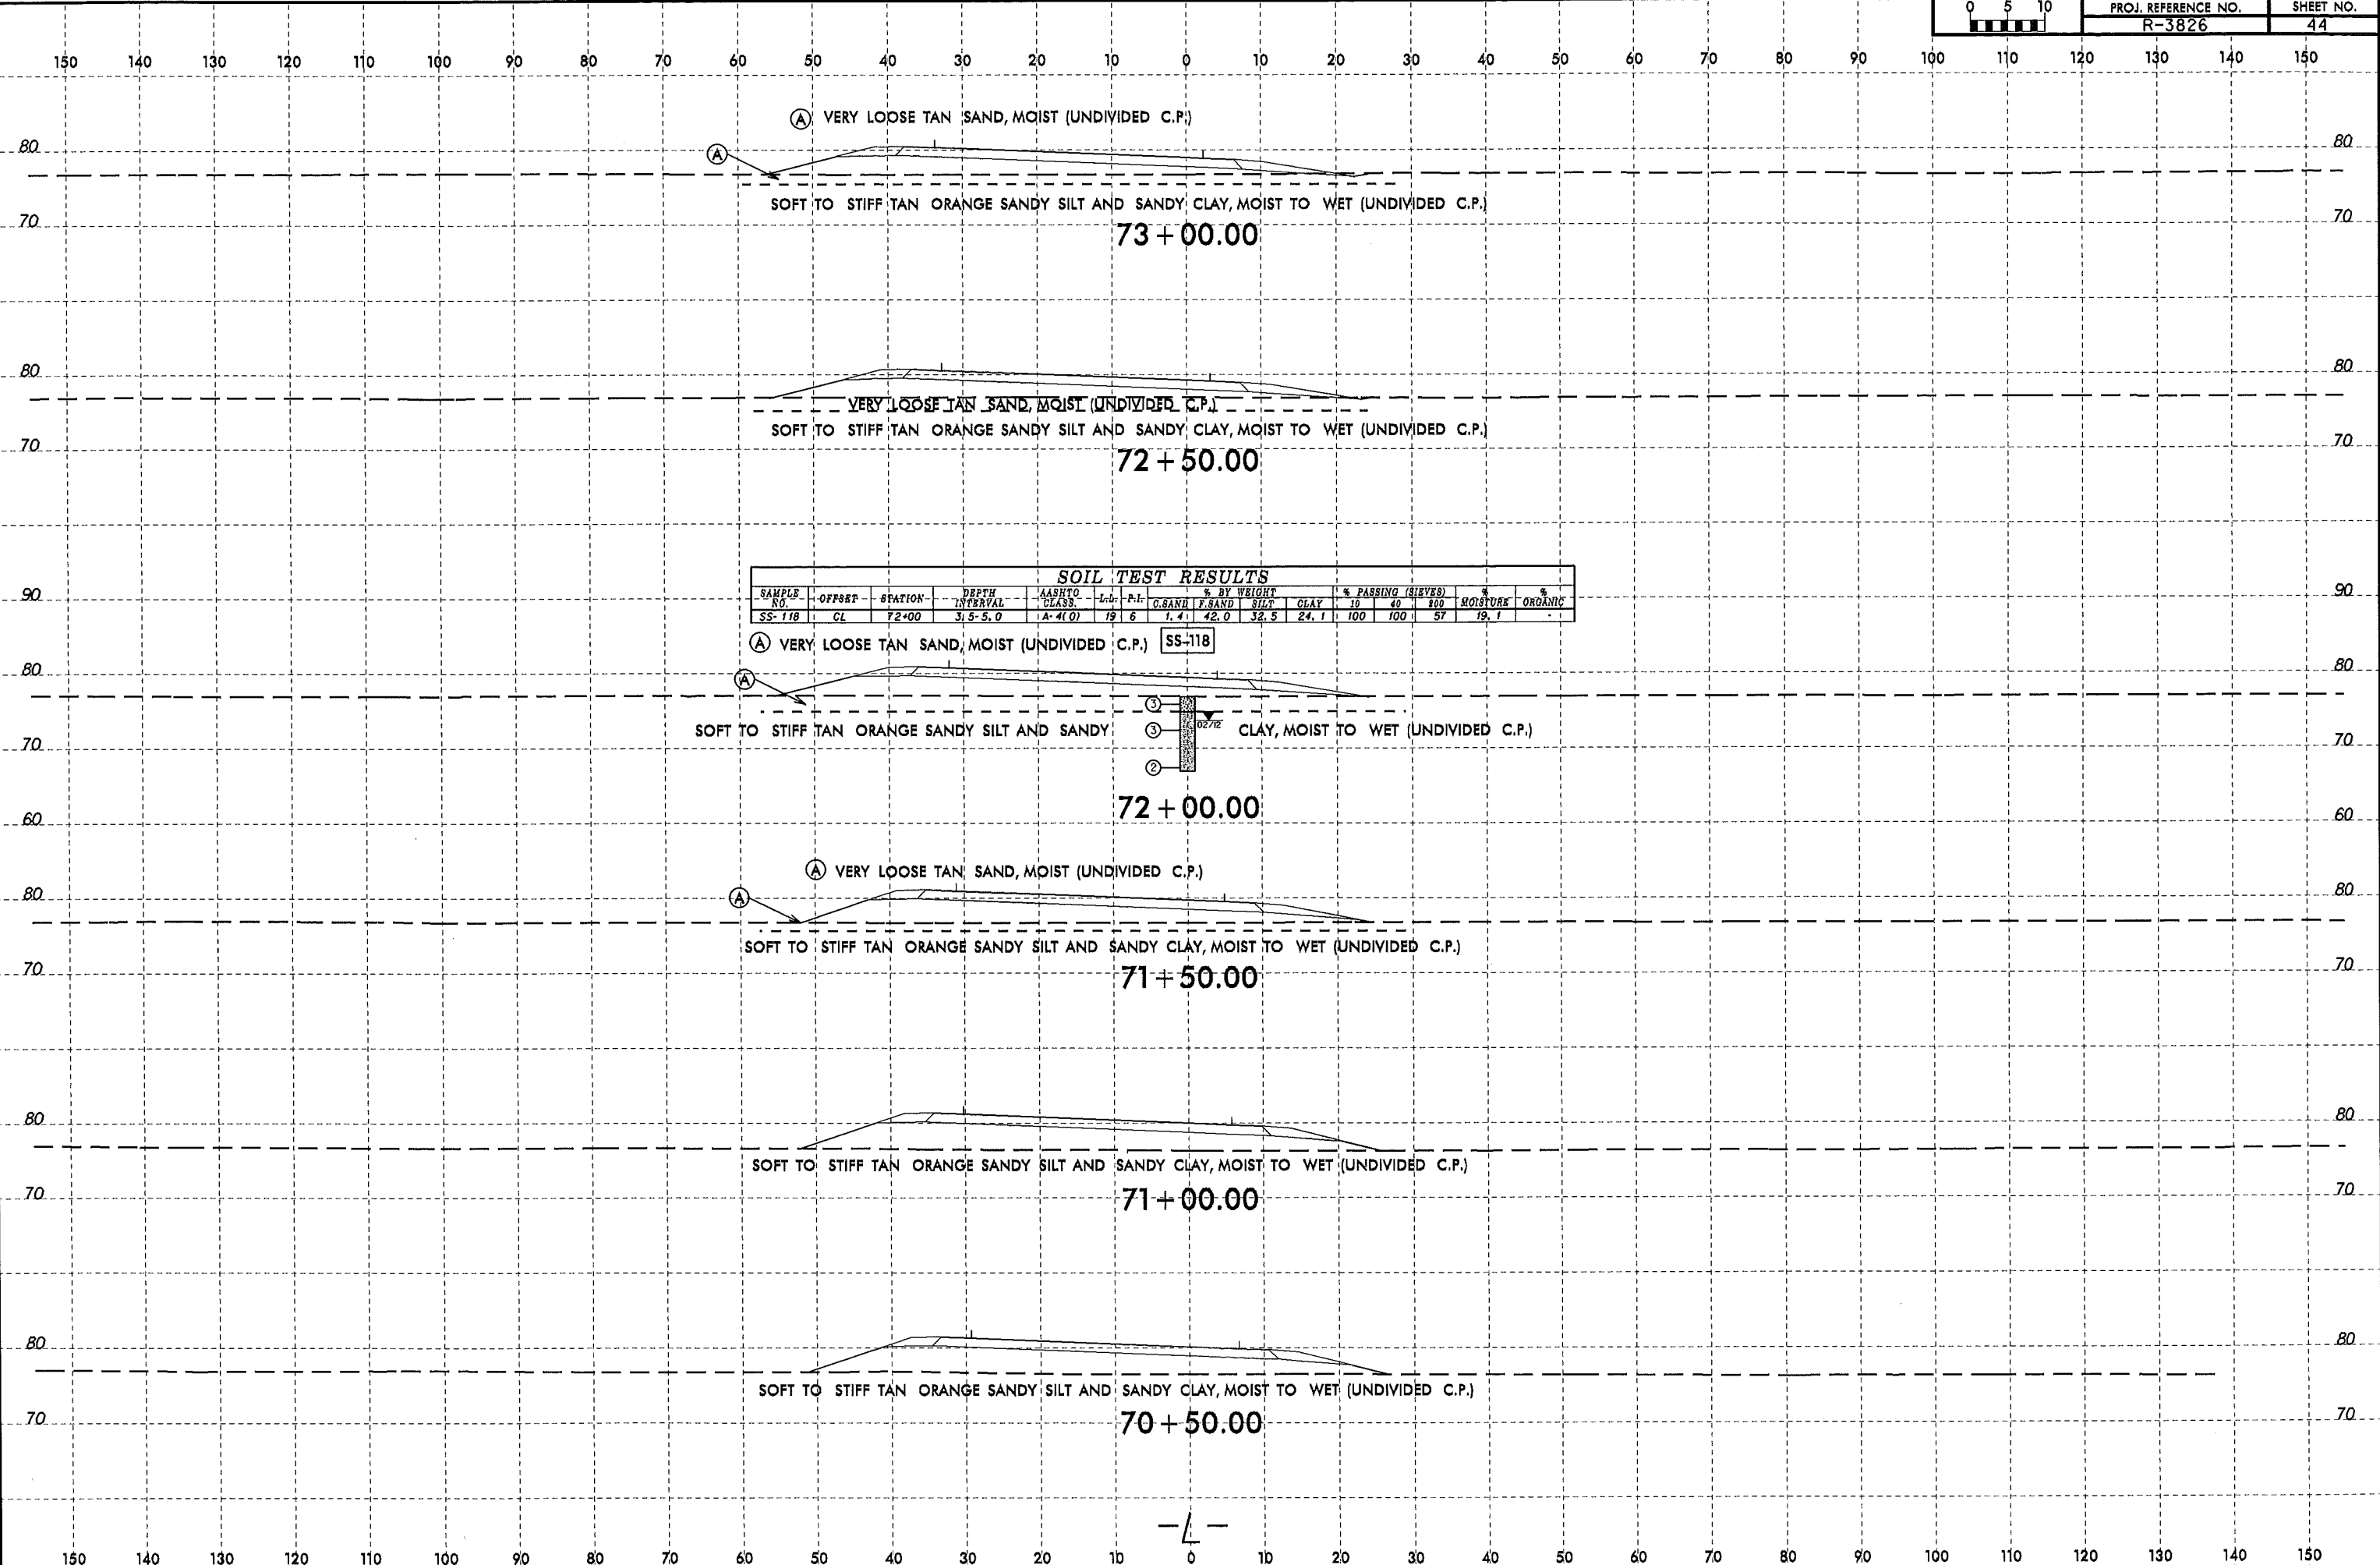

07-MAY-2012 16:26
 L:\PROJ\GEOLOGY\TIP\R3826_GEO_RD\Y_CADD_GEO\TECH\case\XPL_R3826_Geo.L6750T08950.apl.dgn
 geoburner AT 06/25/2011

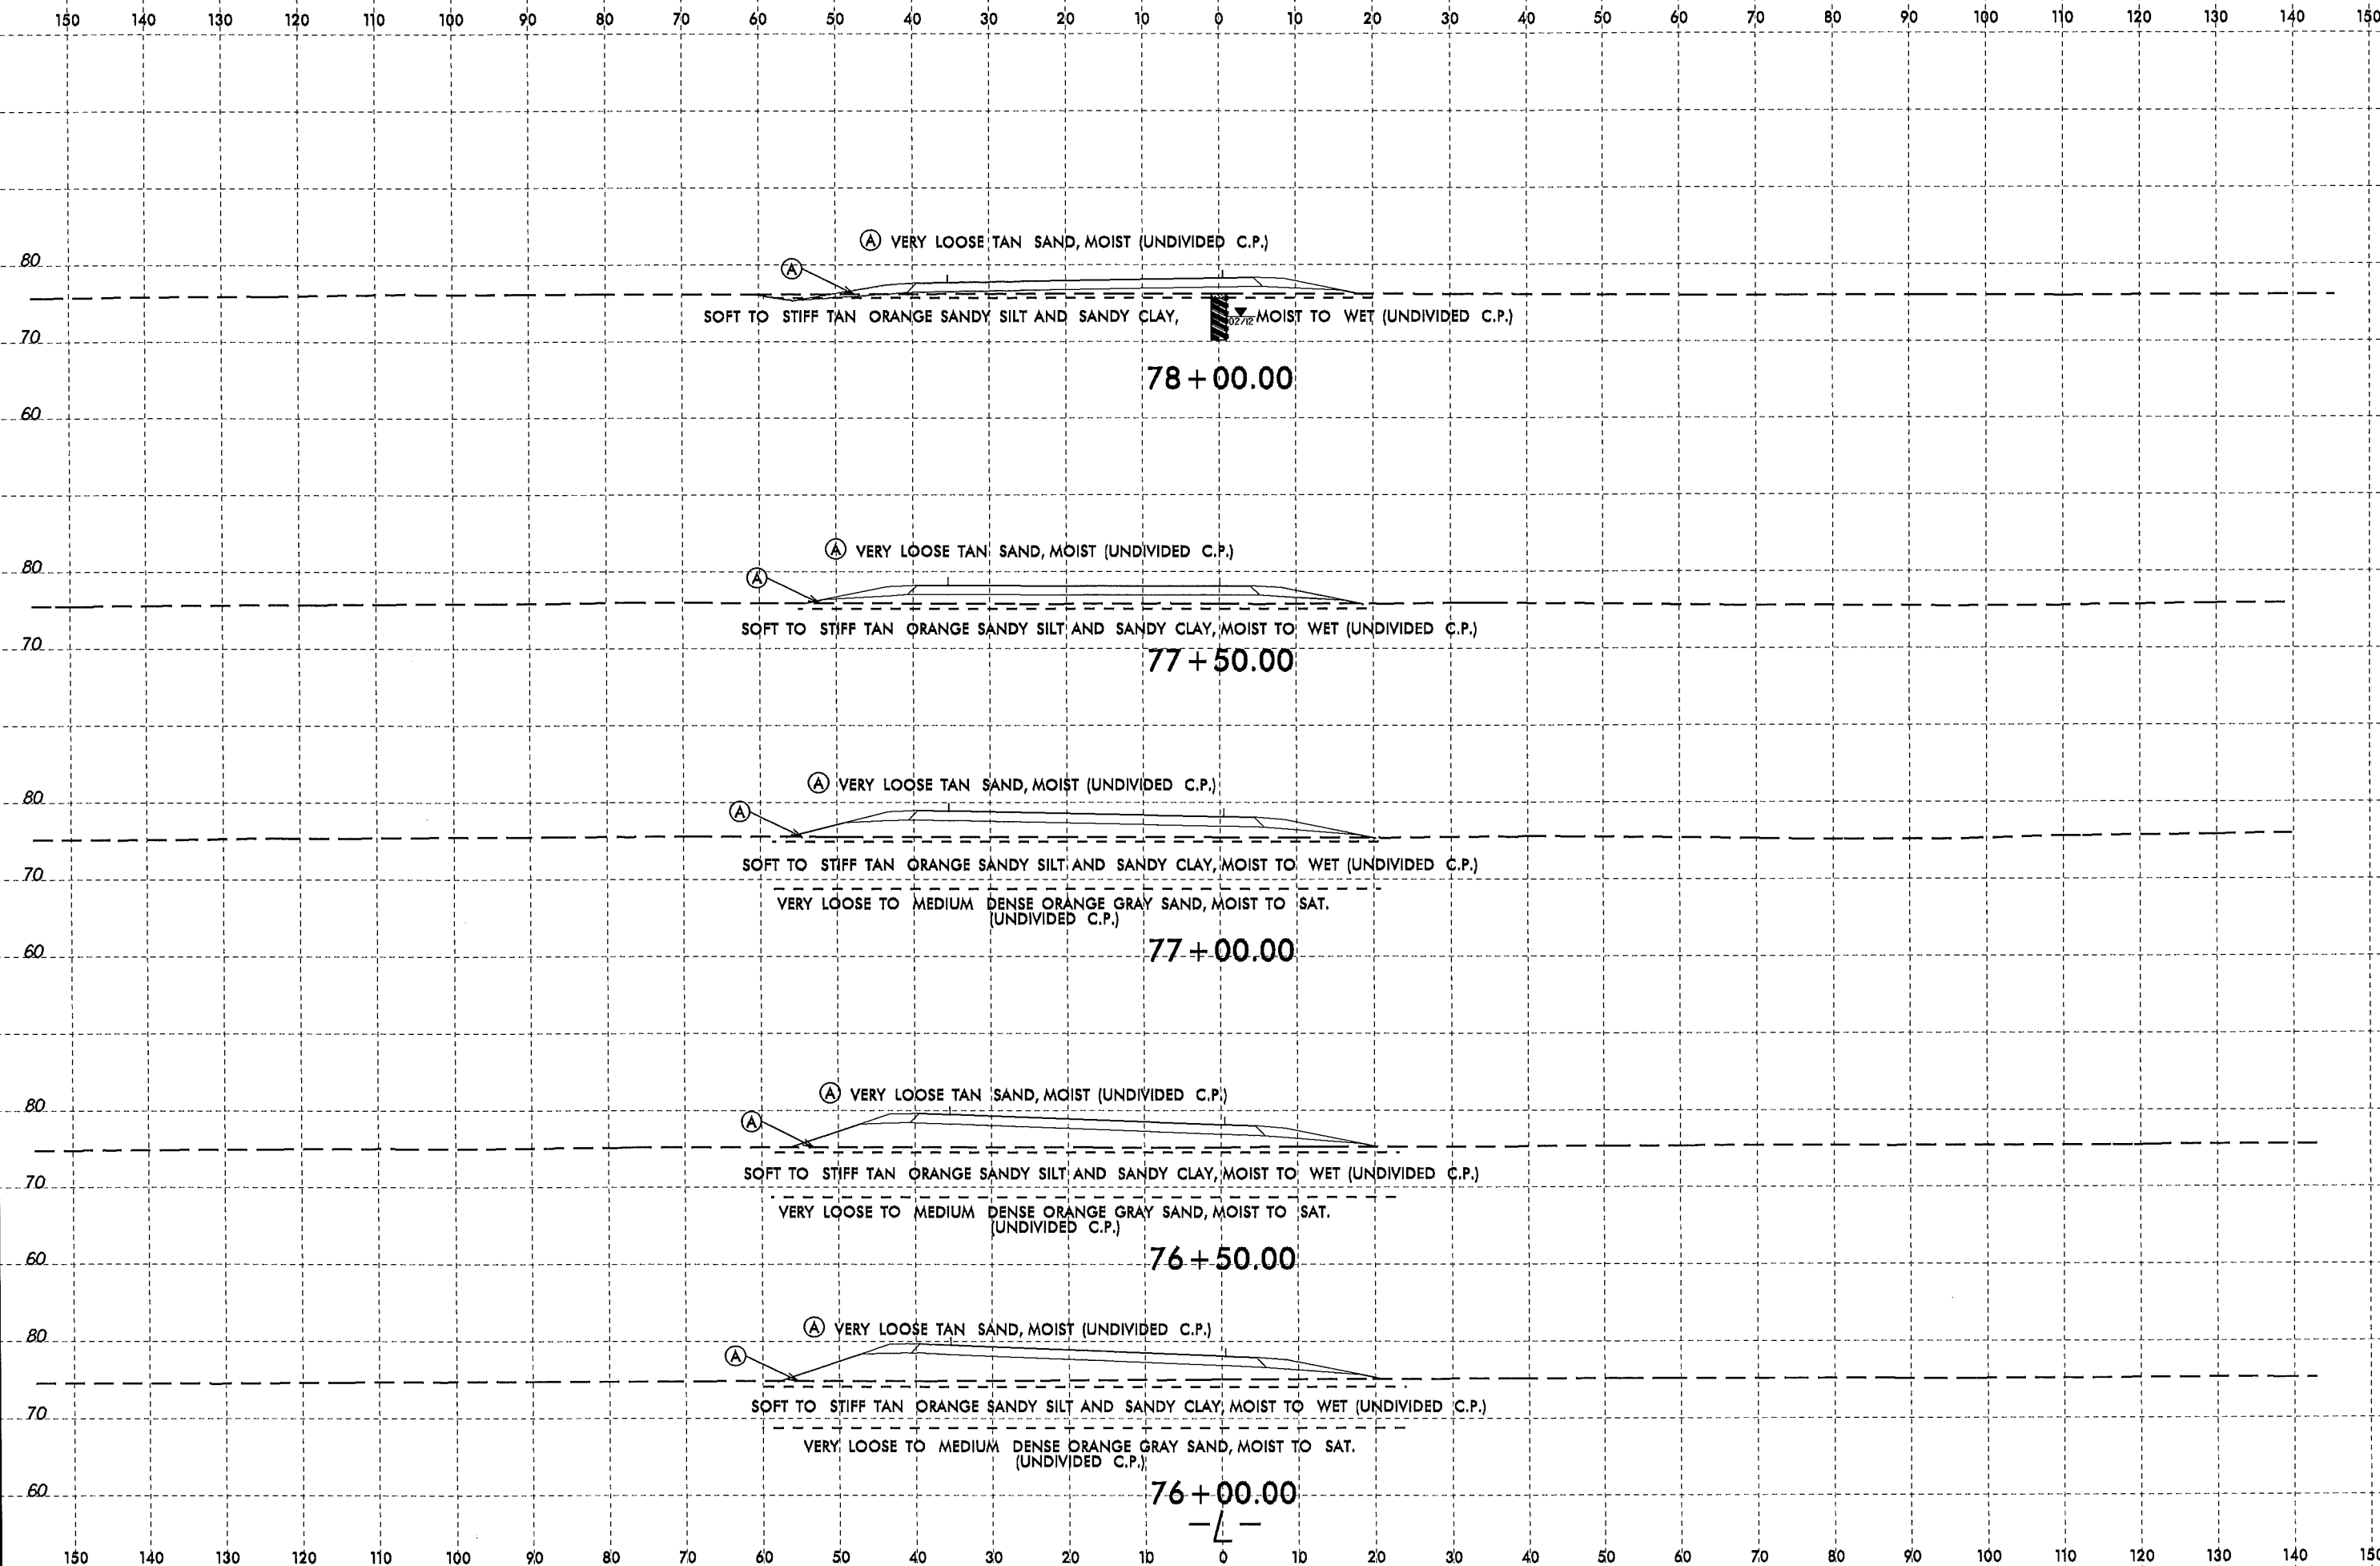

8/23/99

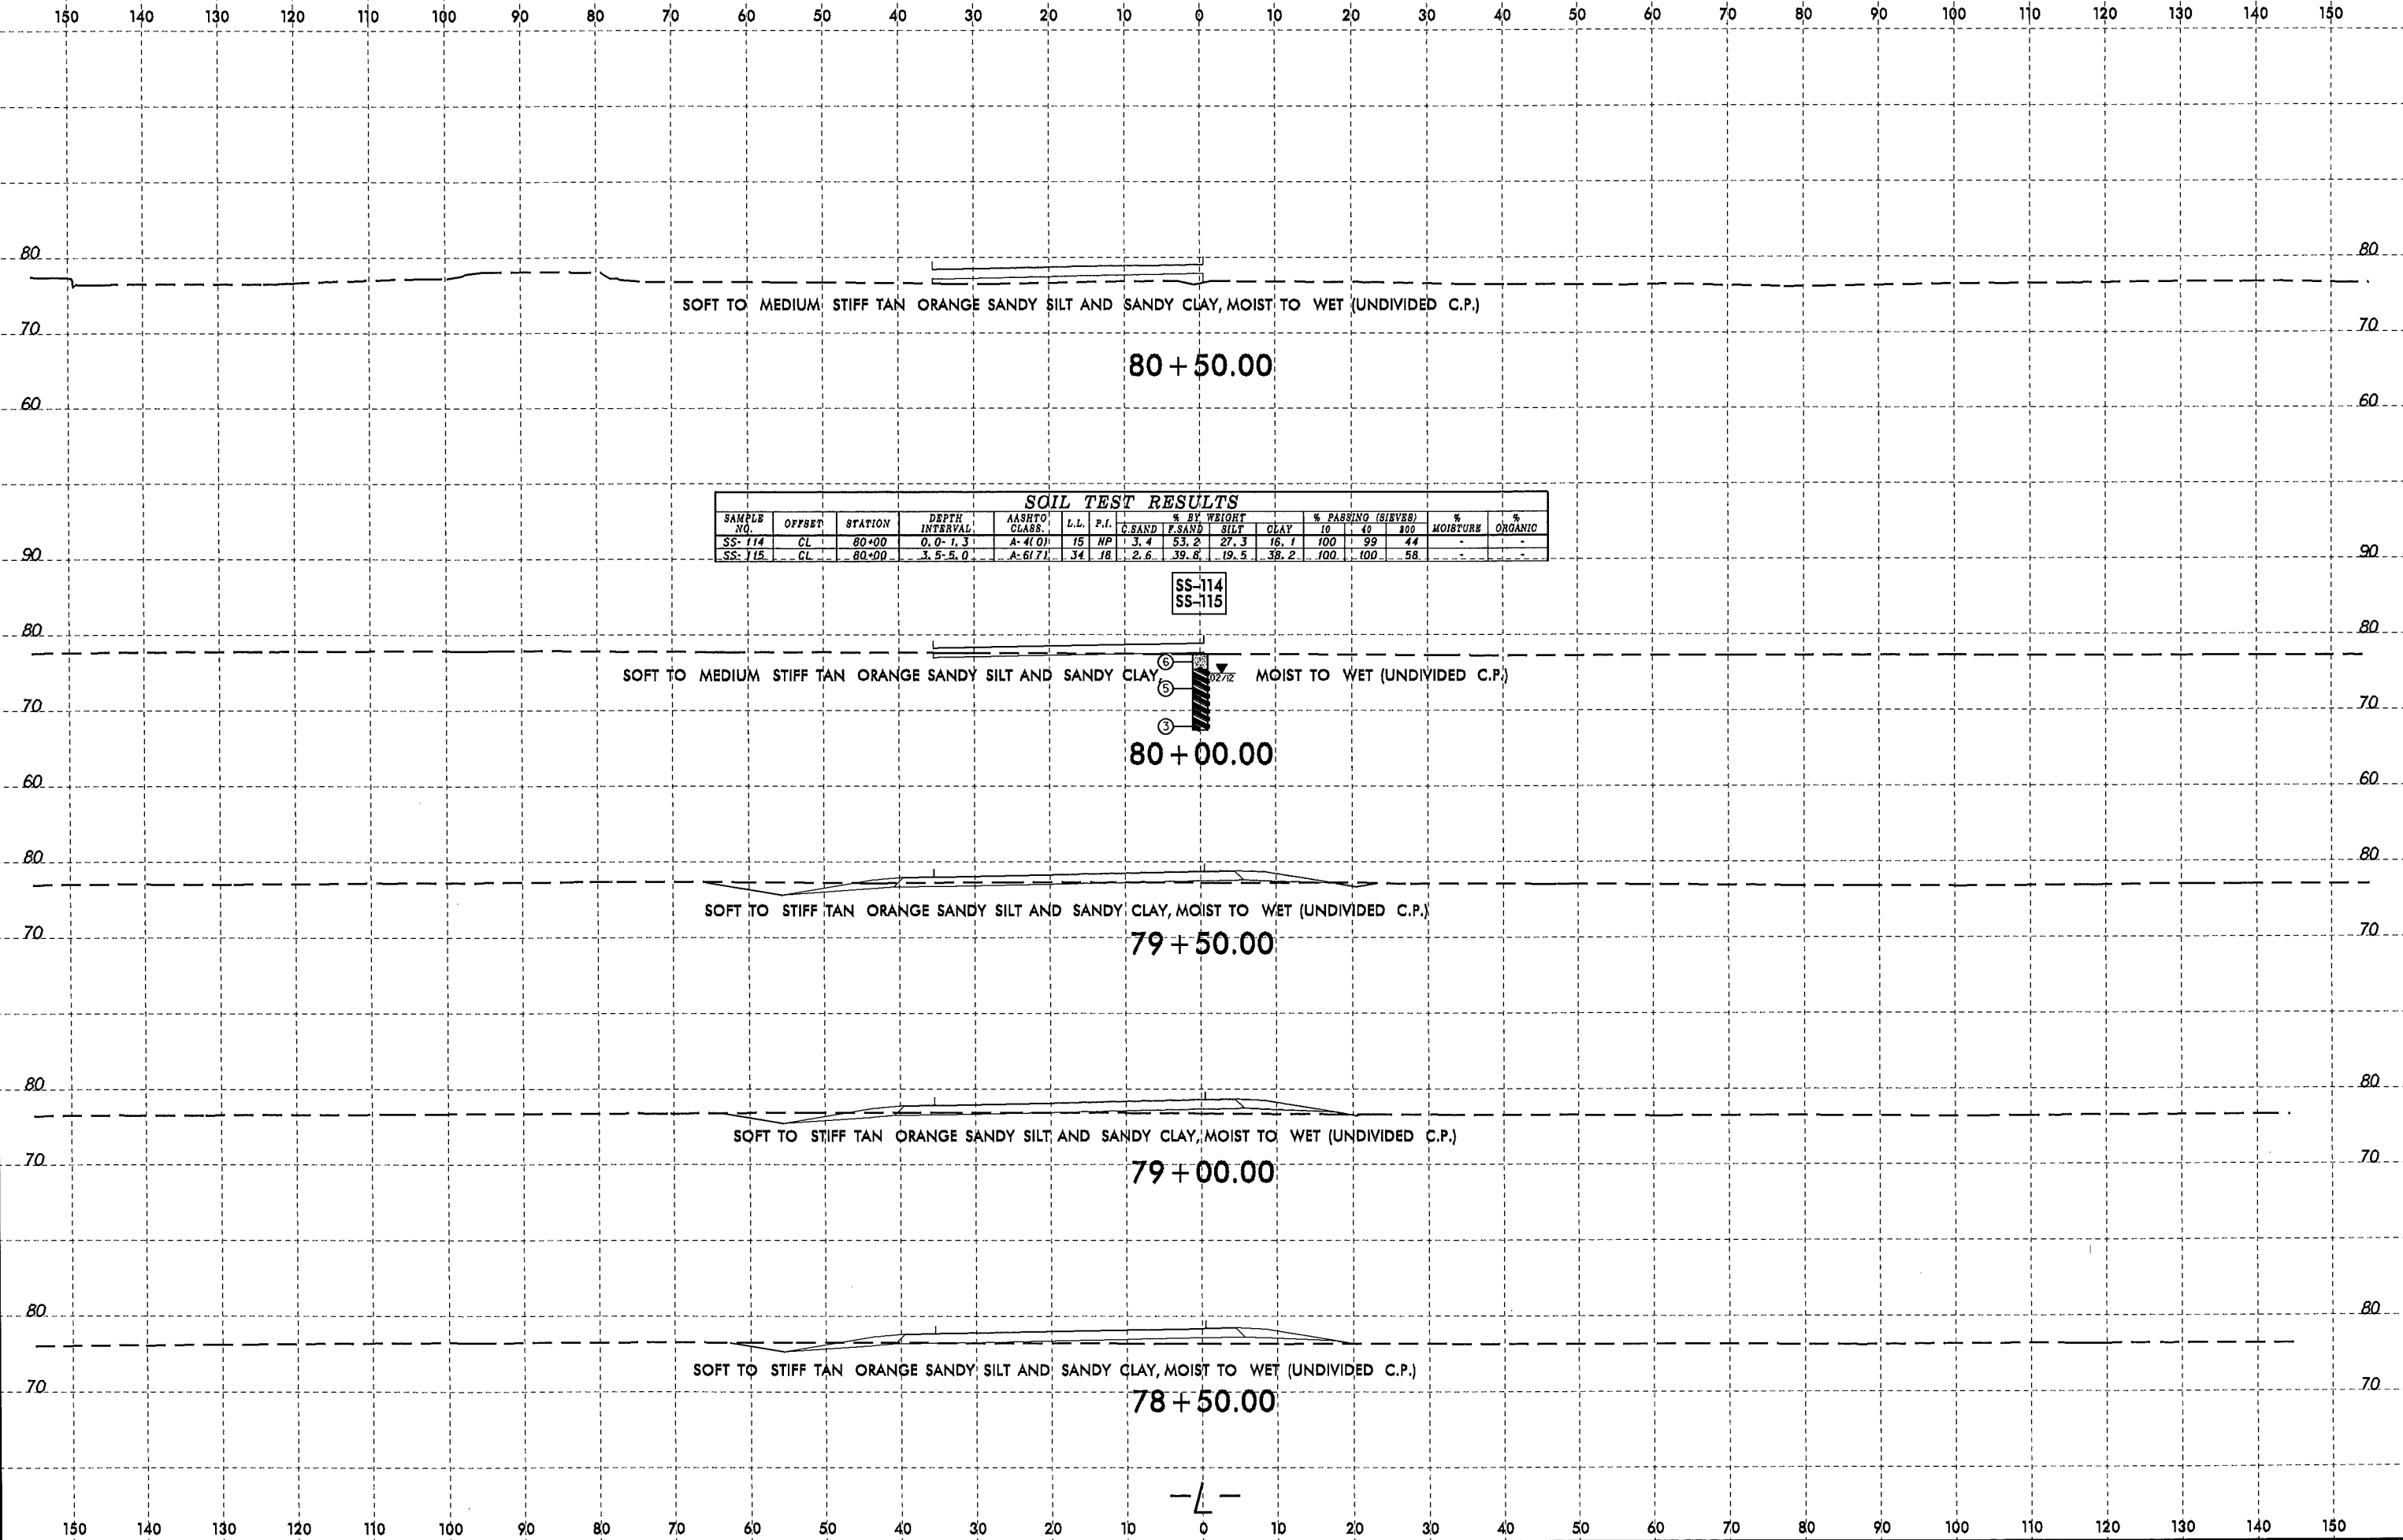


SOIL TEST RESULTS															
SAMPLE NO.	OFFSET	STATION	DEPTH INTERVAL	AASHTO CLASS.	L.L.	P.I.	% BY WEIGHT				% PASSING (SIEVES)			% MOISTURE	% ORGANIC
							C.SAND	F.SAND	SILT	CLAY	10	40	100		
SS-114	CL	80+00	0.0-1.3	A-4(0)	15	NP	3.4	53.2	27.3	16.1	100	99	44	-	-
SS-115	CL	80+00	3.5-5.0	A-6(7)	34	18	2.6	39.8	19.5	38.2	100	100	58	-	-

SS-114
SS-115

07-MAY-2012 16:26
L:\ERU\G-research\GIS\GIS\atg\atg\TIP\R3826_GEO.RD\Y\GADD_GEO1TECH\use\XPL\R3826_Geo.L6750108950.apl.dgn
gburner AT USG2399

8/23/99

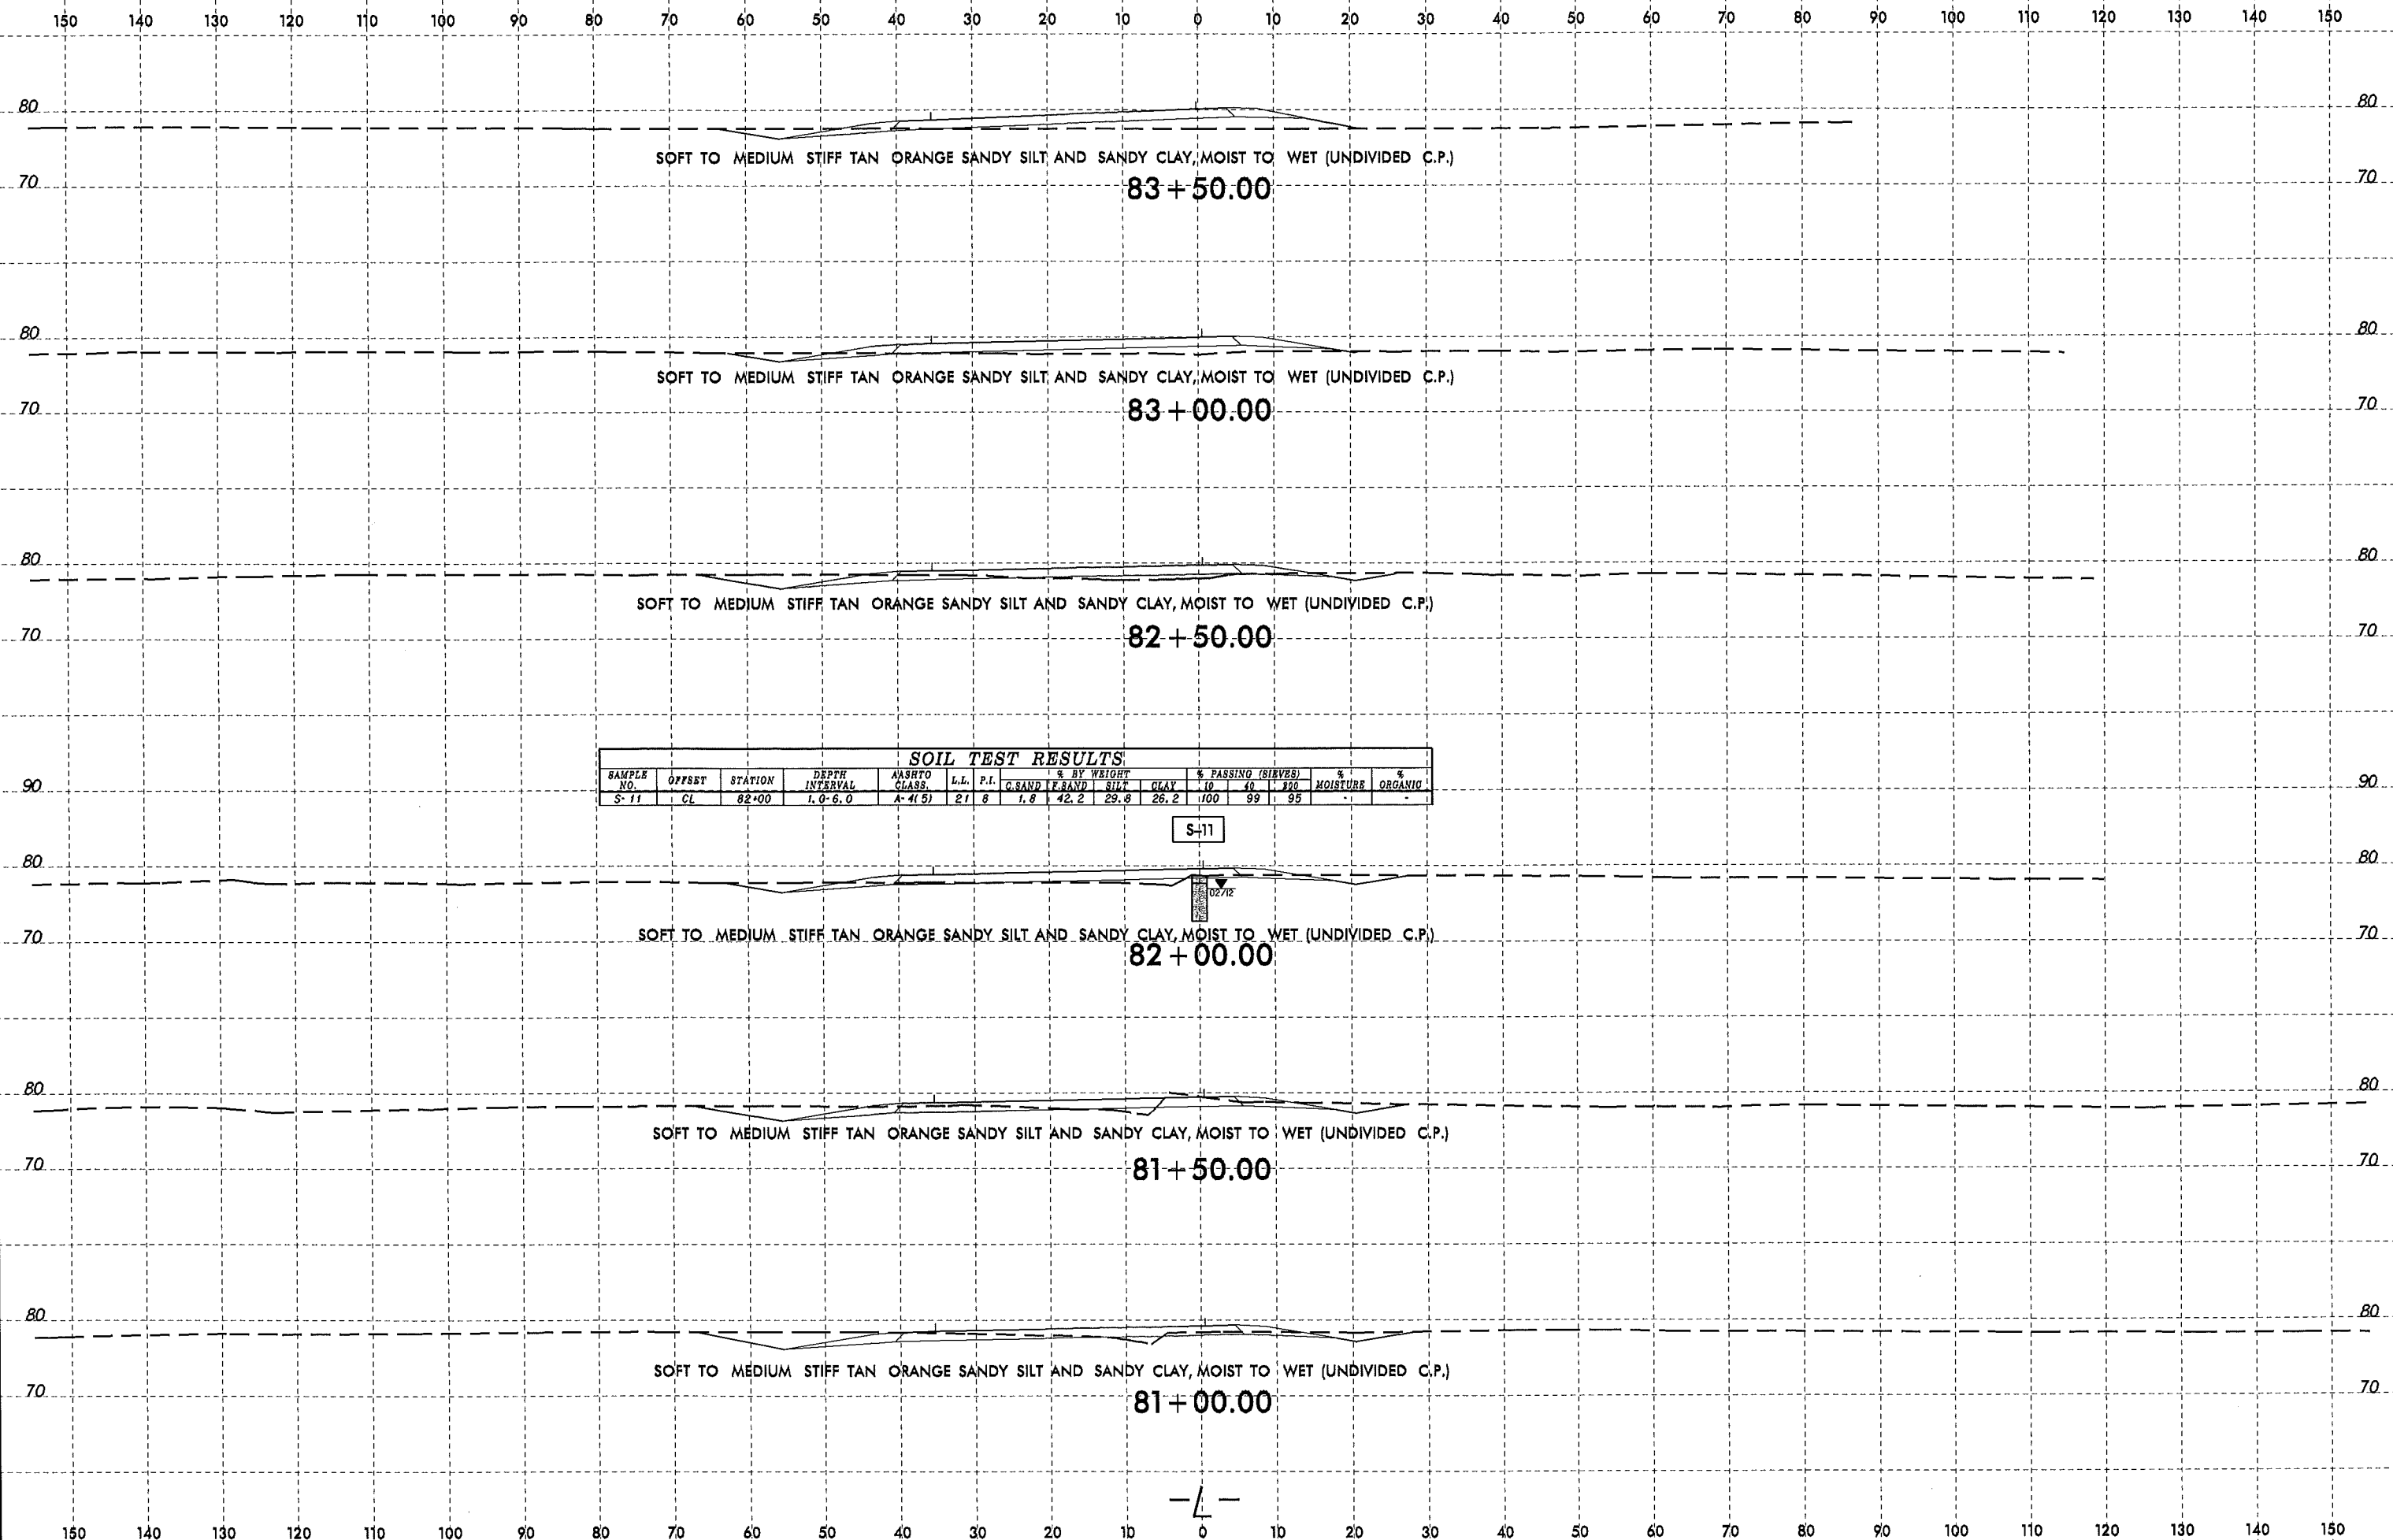


SOIL TEST RESULTS														
SAMPLE NO.	OFFSET	STATION	DEPTH INTERVAL	ASHTO CLASS.	L.L.	P.I.	% BY WEIGHT						% MOISTURE	% ORGANIC
							% SAND	% FINE SAND	% SILT	% CLAY	% 10	% 40		
S-11	CL	82+00	1.0-6.0	A-4(5)	21	8	1.8	42.2	29.8	26.2	100	99	95	-

S-11



07-MAY-2012 16:26 L:\ERD\GEO\TIP\R3826.GEO\RDVY\CADD_GEO\TECH\asc\XPL\R3826_Ceo.L6750T08950.wp1.dgn

8/23/99

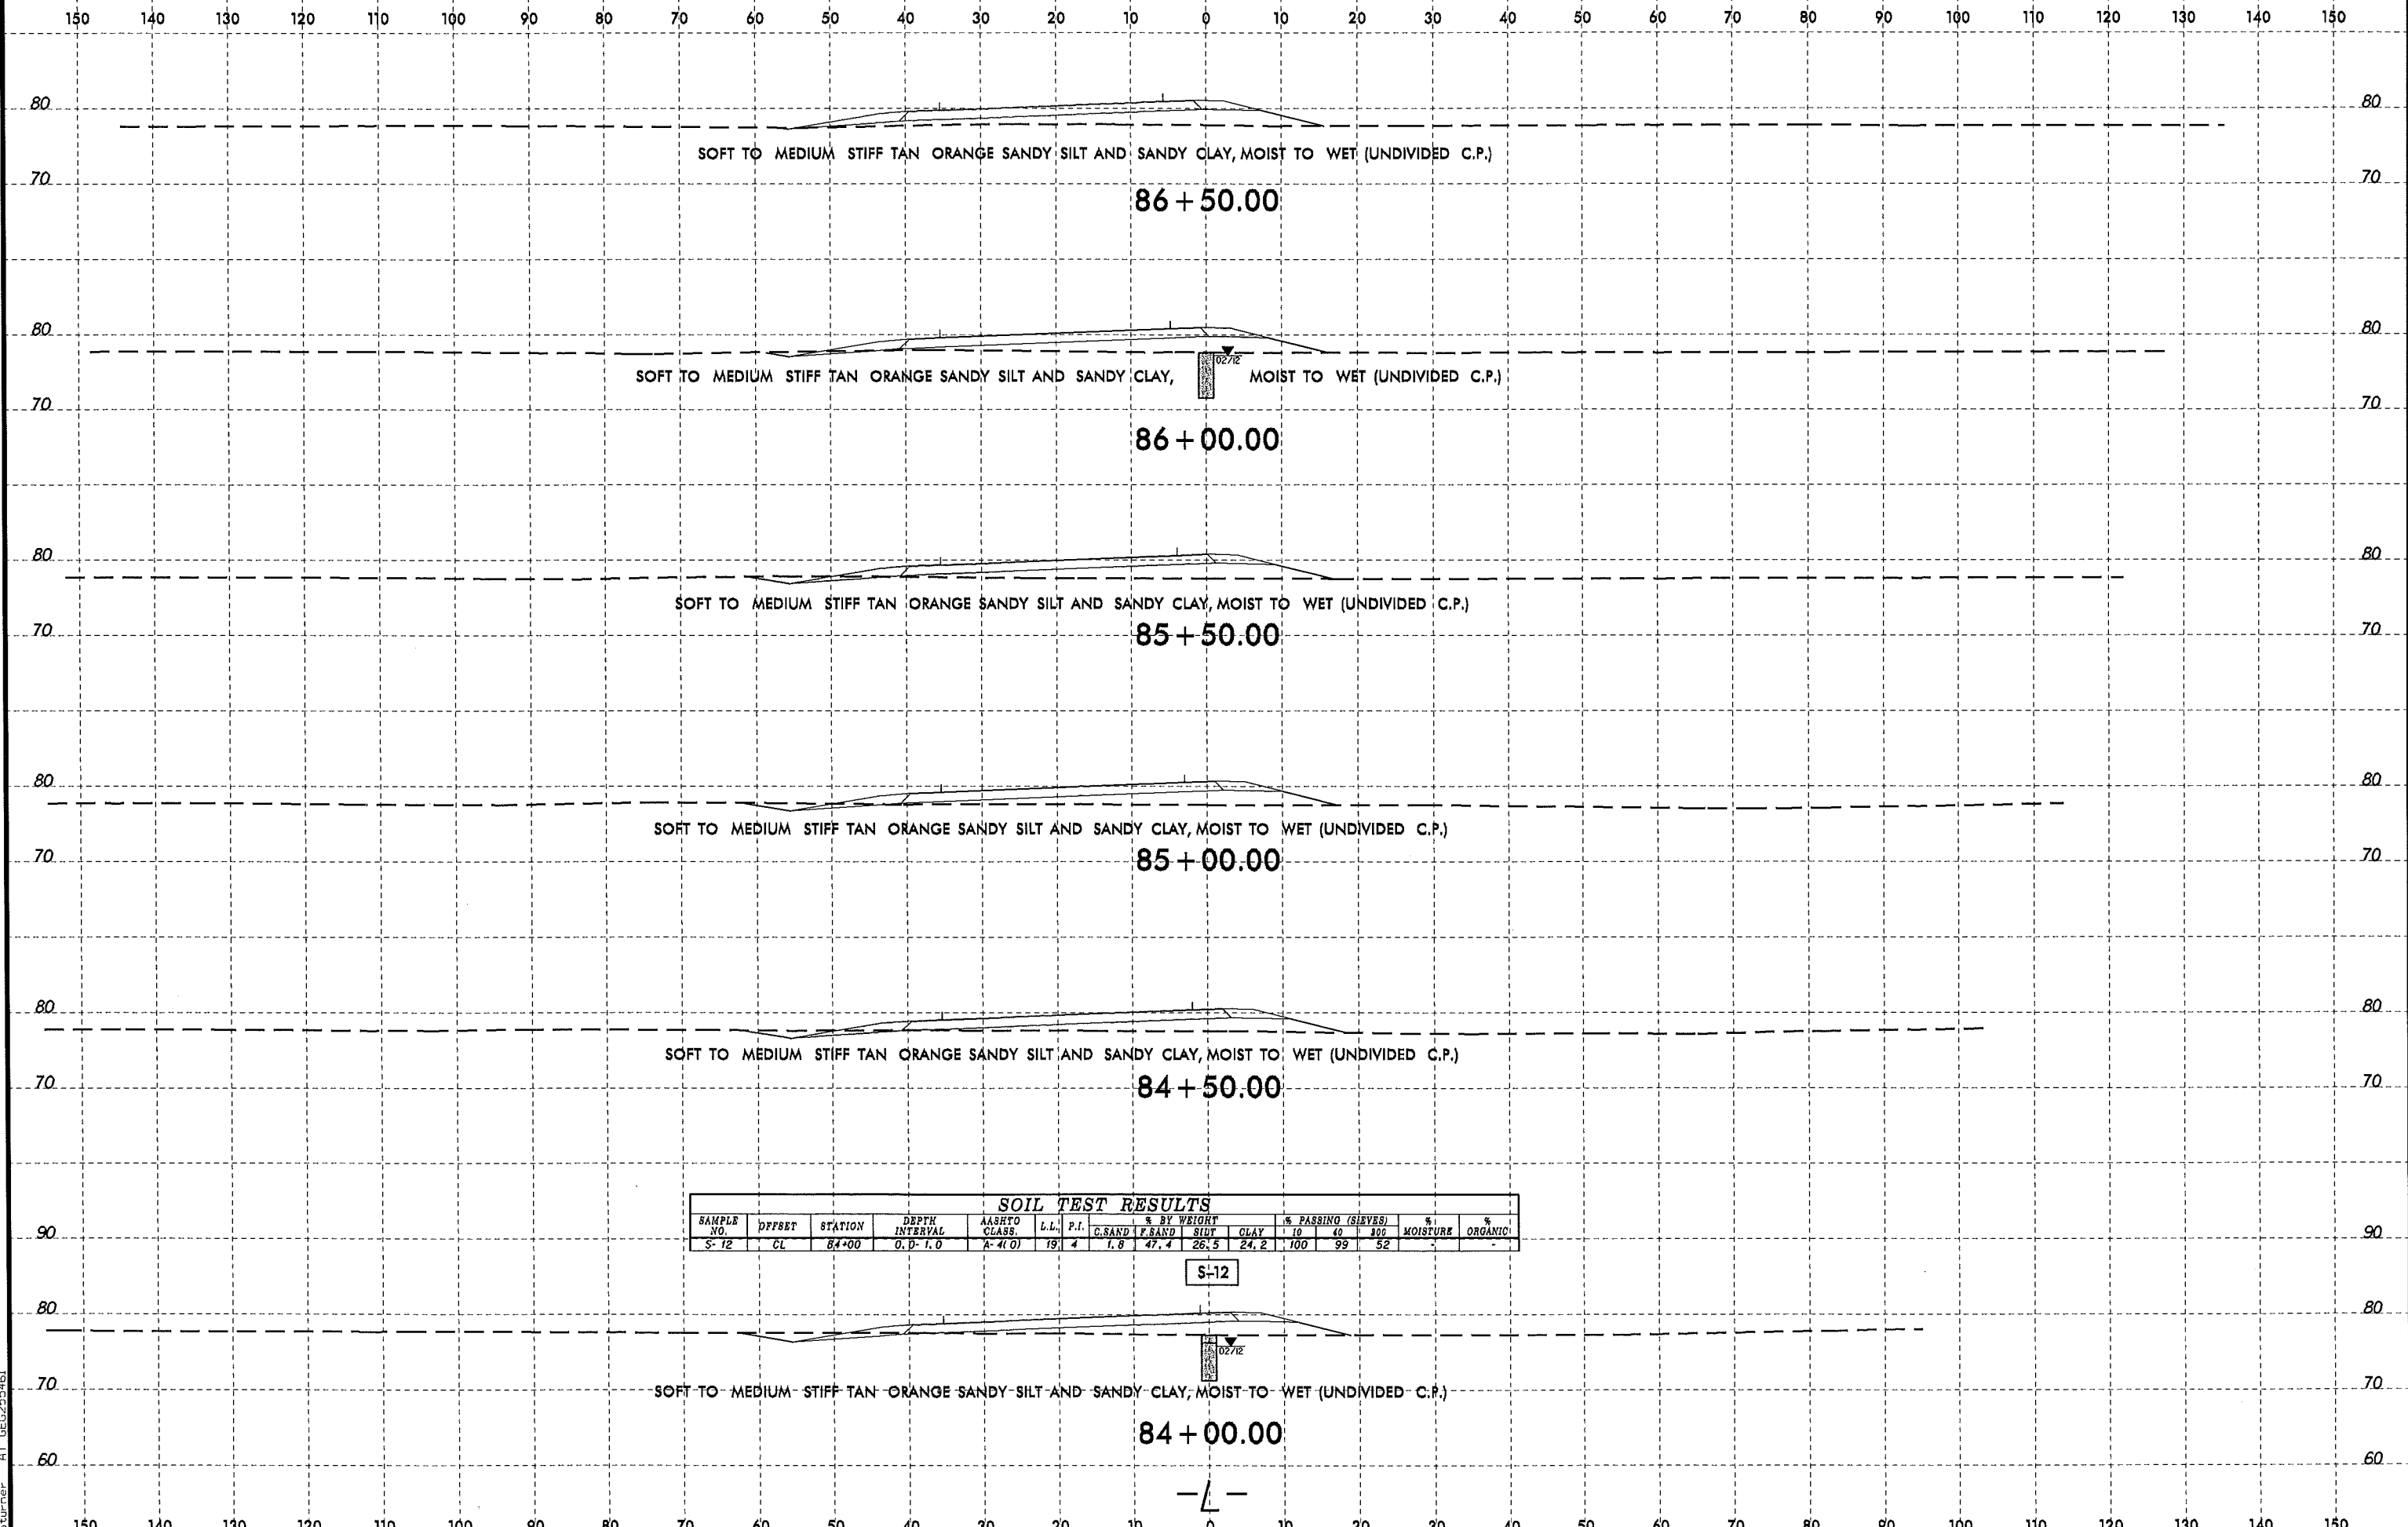

SOIL TEST RESULTS


SAMPLE NO.	OFFSET	STATION	DEPTH INTERVAL	AASHTO CLASS.	L.L.	P.I.	% BY WEIGHT			% PASSING (SIEVES)			% MOISTURE	% ORGANIC
							G. SAND	F. SAND	SILT CLAY	10	40	200		
S-12	CL	84+00	0.0 - 1.0	A-4(0)	19	4	1.8	47.4	26.5	24.2	100	99	52	-

S-12

-L-

07-MAY-2012 16:26
 C:\VPRO\Drawings\11\Geotechnical\TIP\R3826.GEO\RDVV\ACADD.GEOTECH\ase\XPL\NR3826.Geo.L6750T08950.xpl.dgn
 Author: AT


8/23/99

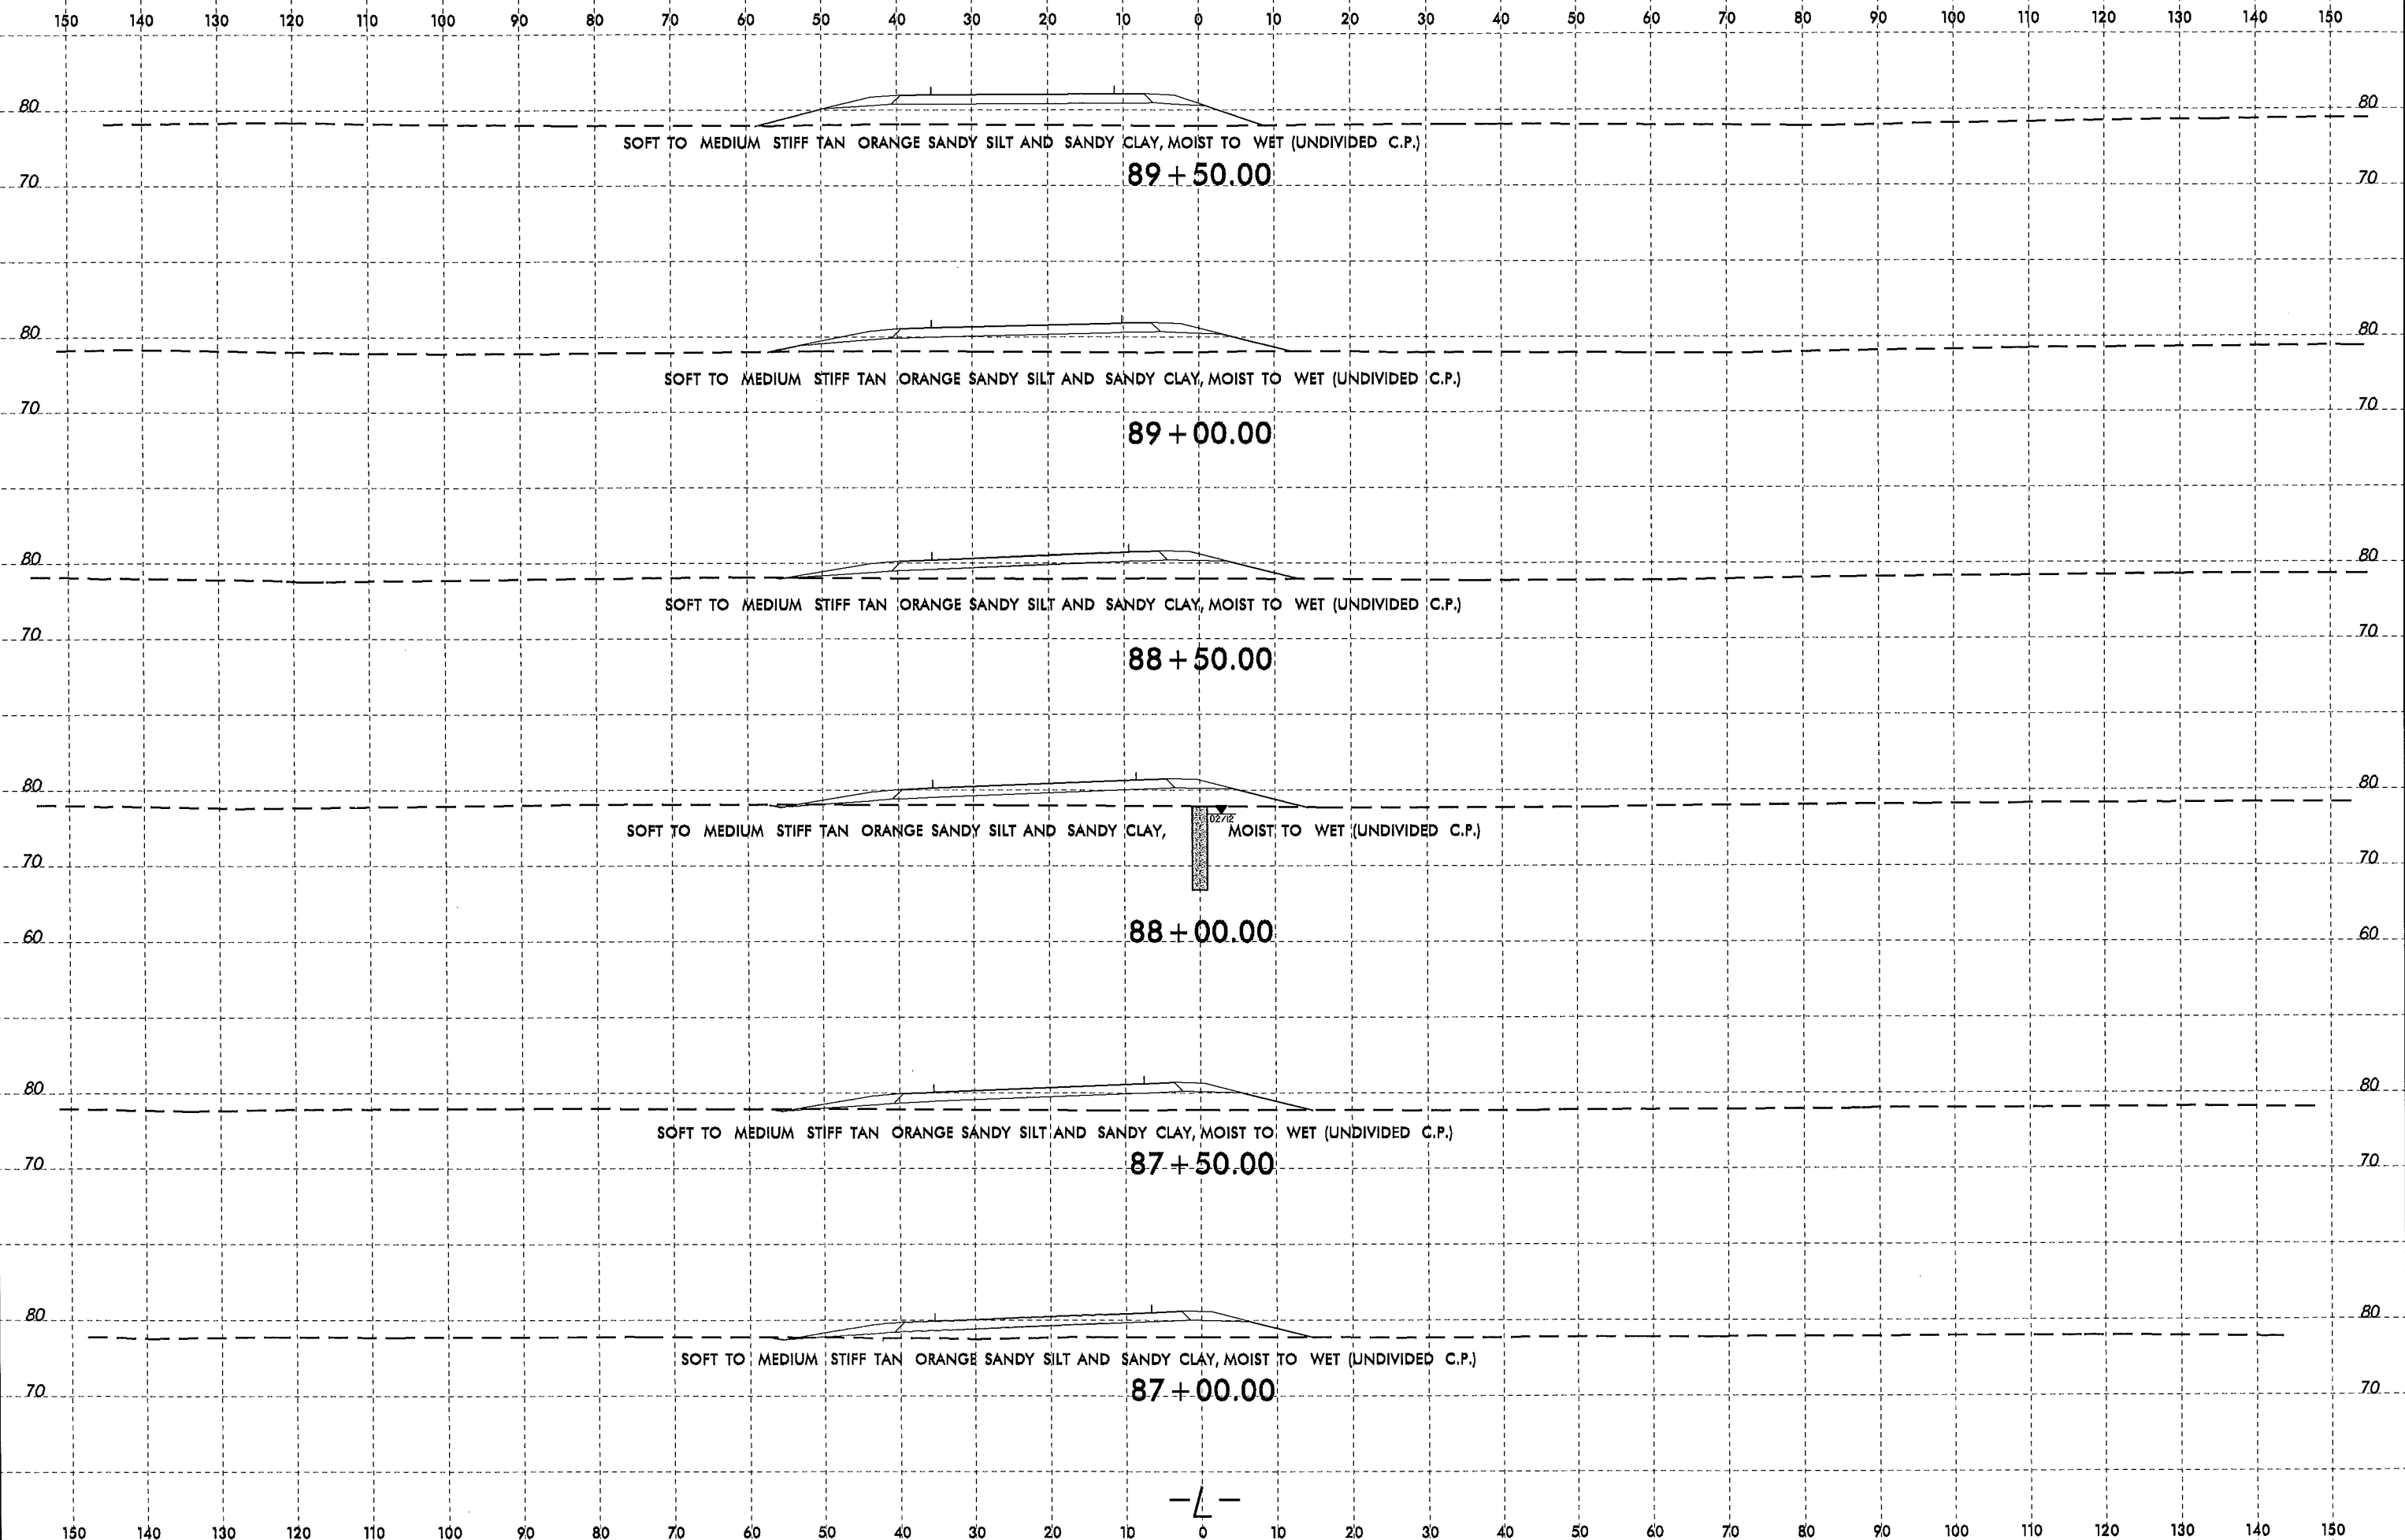

07-MAY-2012 16:27
L:\ERU\Green\y116\160326\160326.dwg
8/23/99


SOIL TEST RESULTS

SAMPLE NO.	OFFSET	STATION	DEPTH INTERVAL	AASHTO CLASS	L.L.	P.I.	% BY WEIGHT			% PASSING (SIEVES)			% MOISTURE	% ORGANIC
							C. SAND	F. SAND	SILT	10	40	60		
S-28	CL	133+00	0.0-1.1	A-SI (2)	56	7	2.6	9.4	26.1	99	98	87	-	13.6

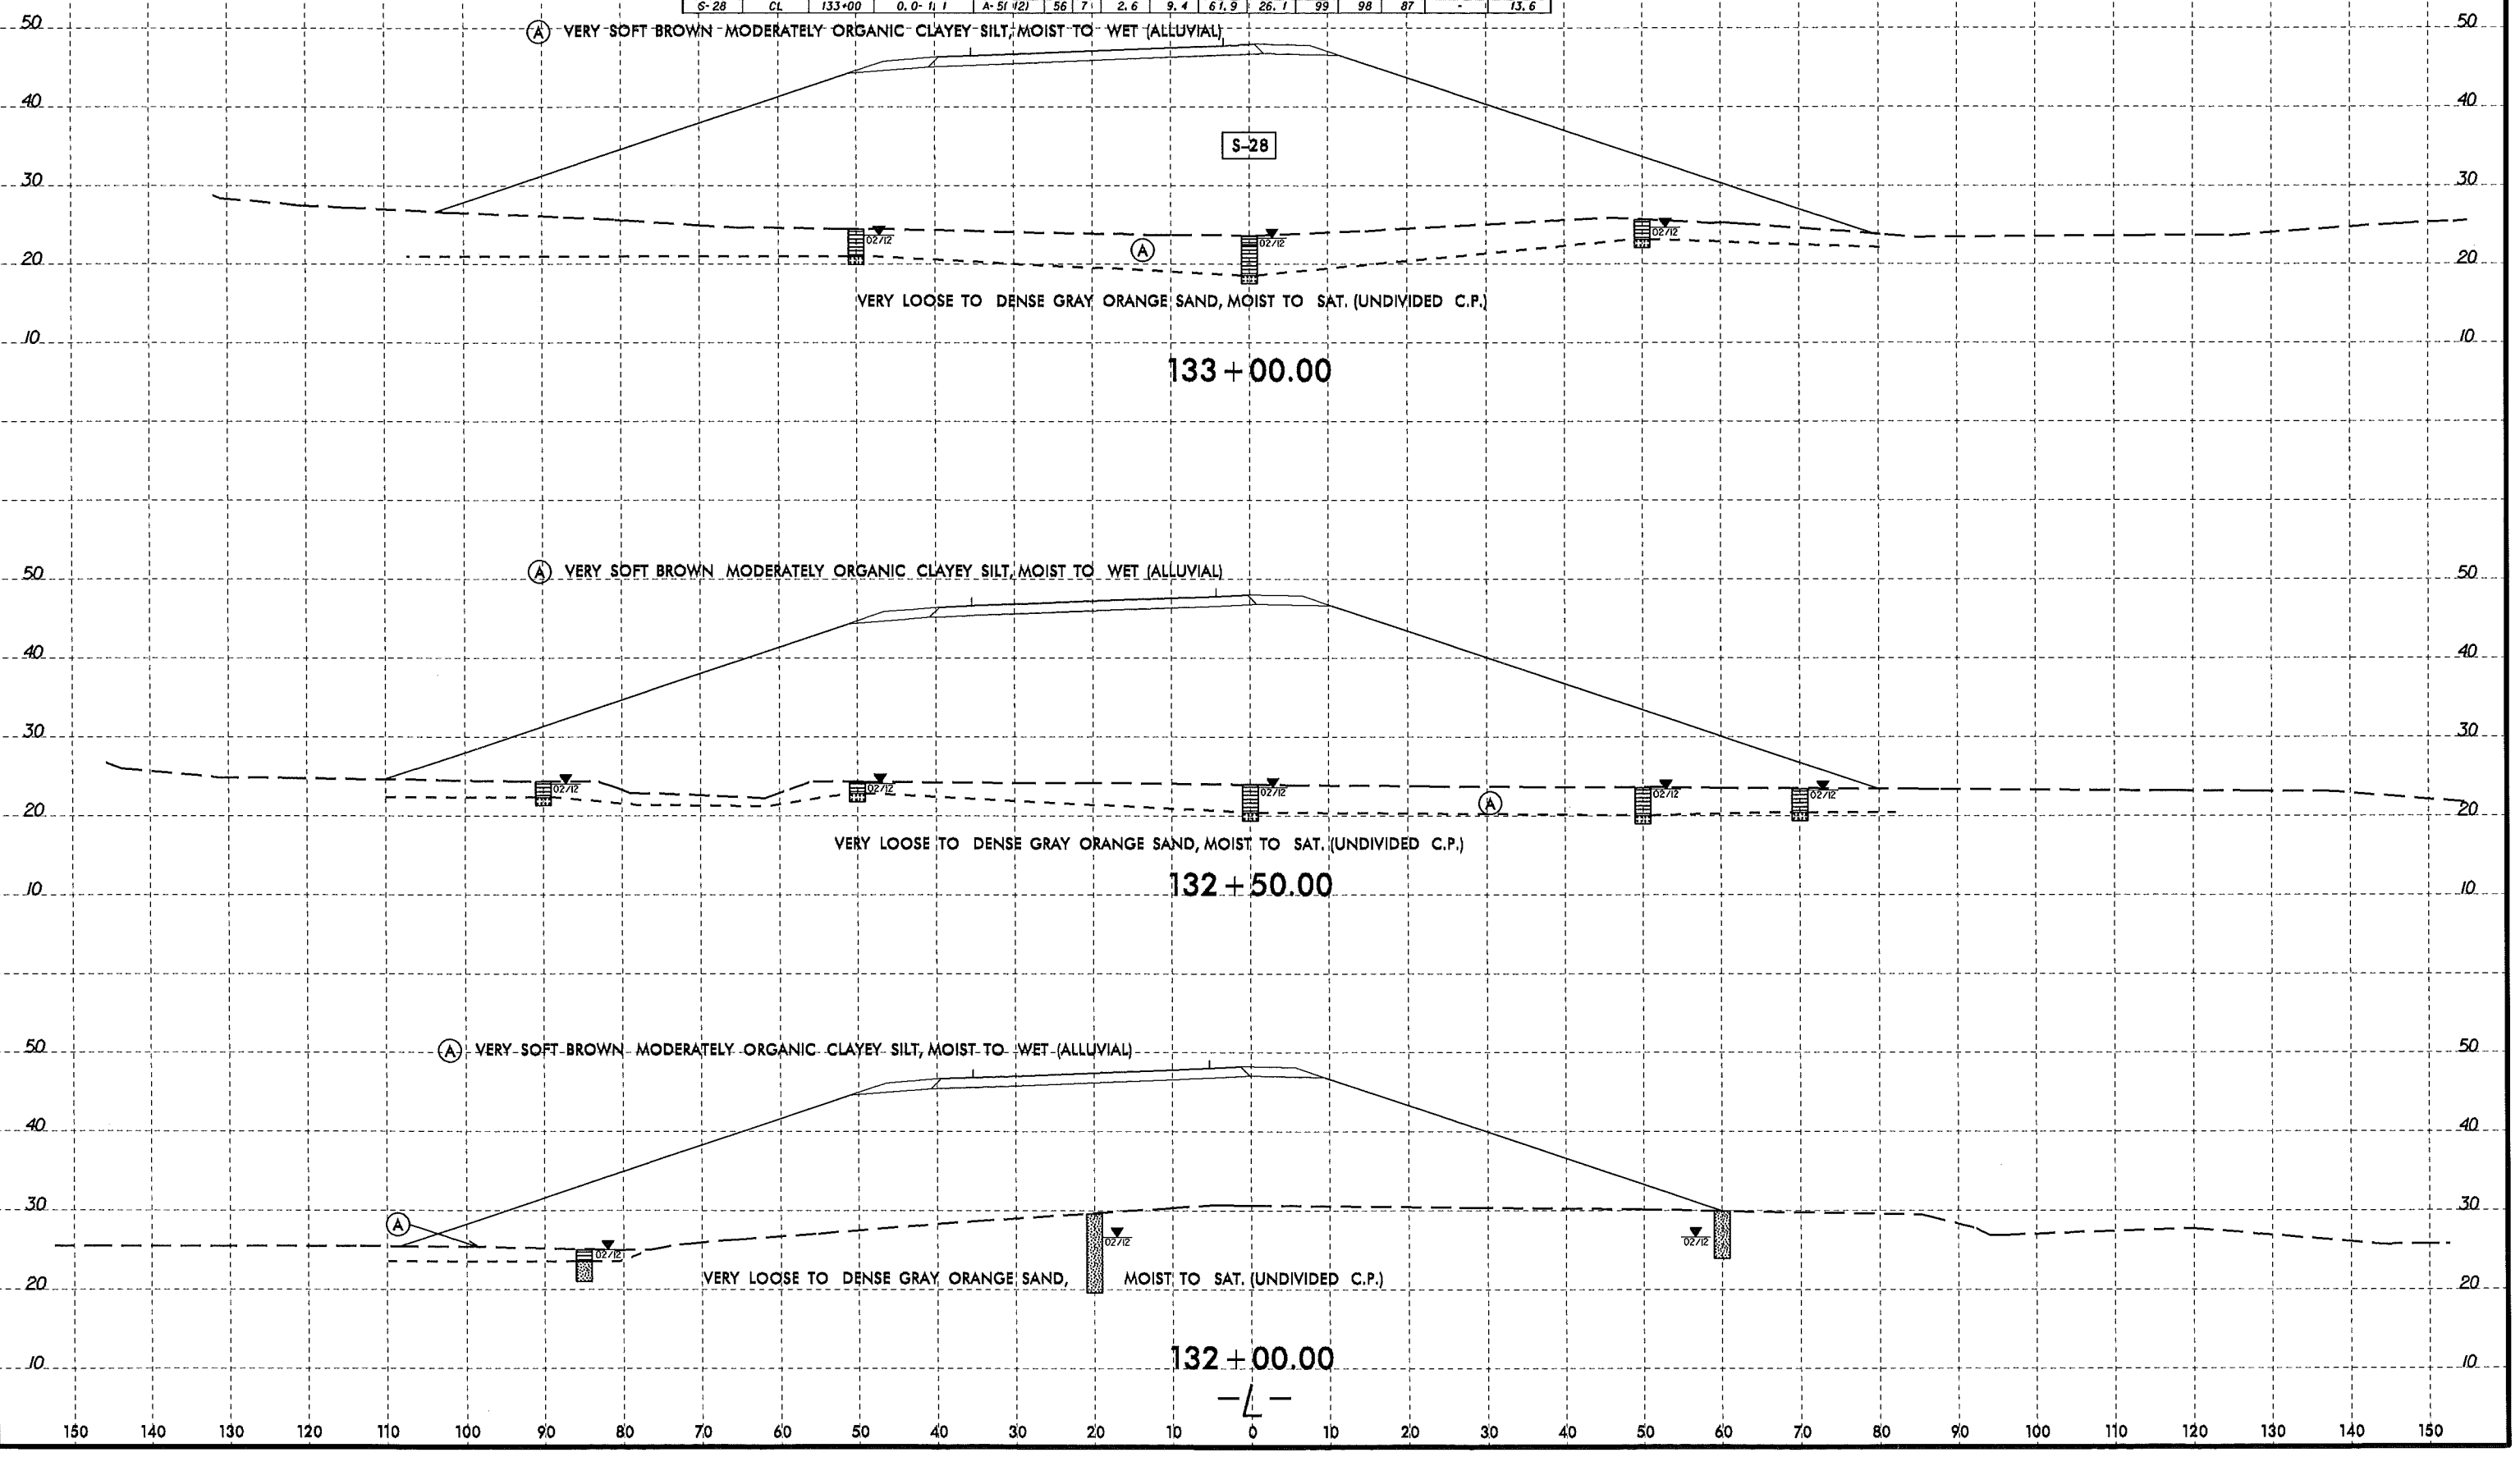


07-MAY-2010 16:47
 C:\GEO\GIS\geotecn\TP\B3826.GEO\RD\WY\ROAD.GEOTECH\se\XPL\VR3826.Geo.L13200T013350.xpl.dgn
 05/26/10

- L -

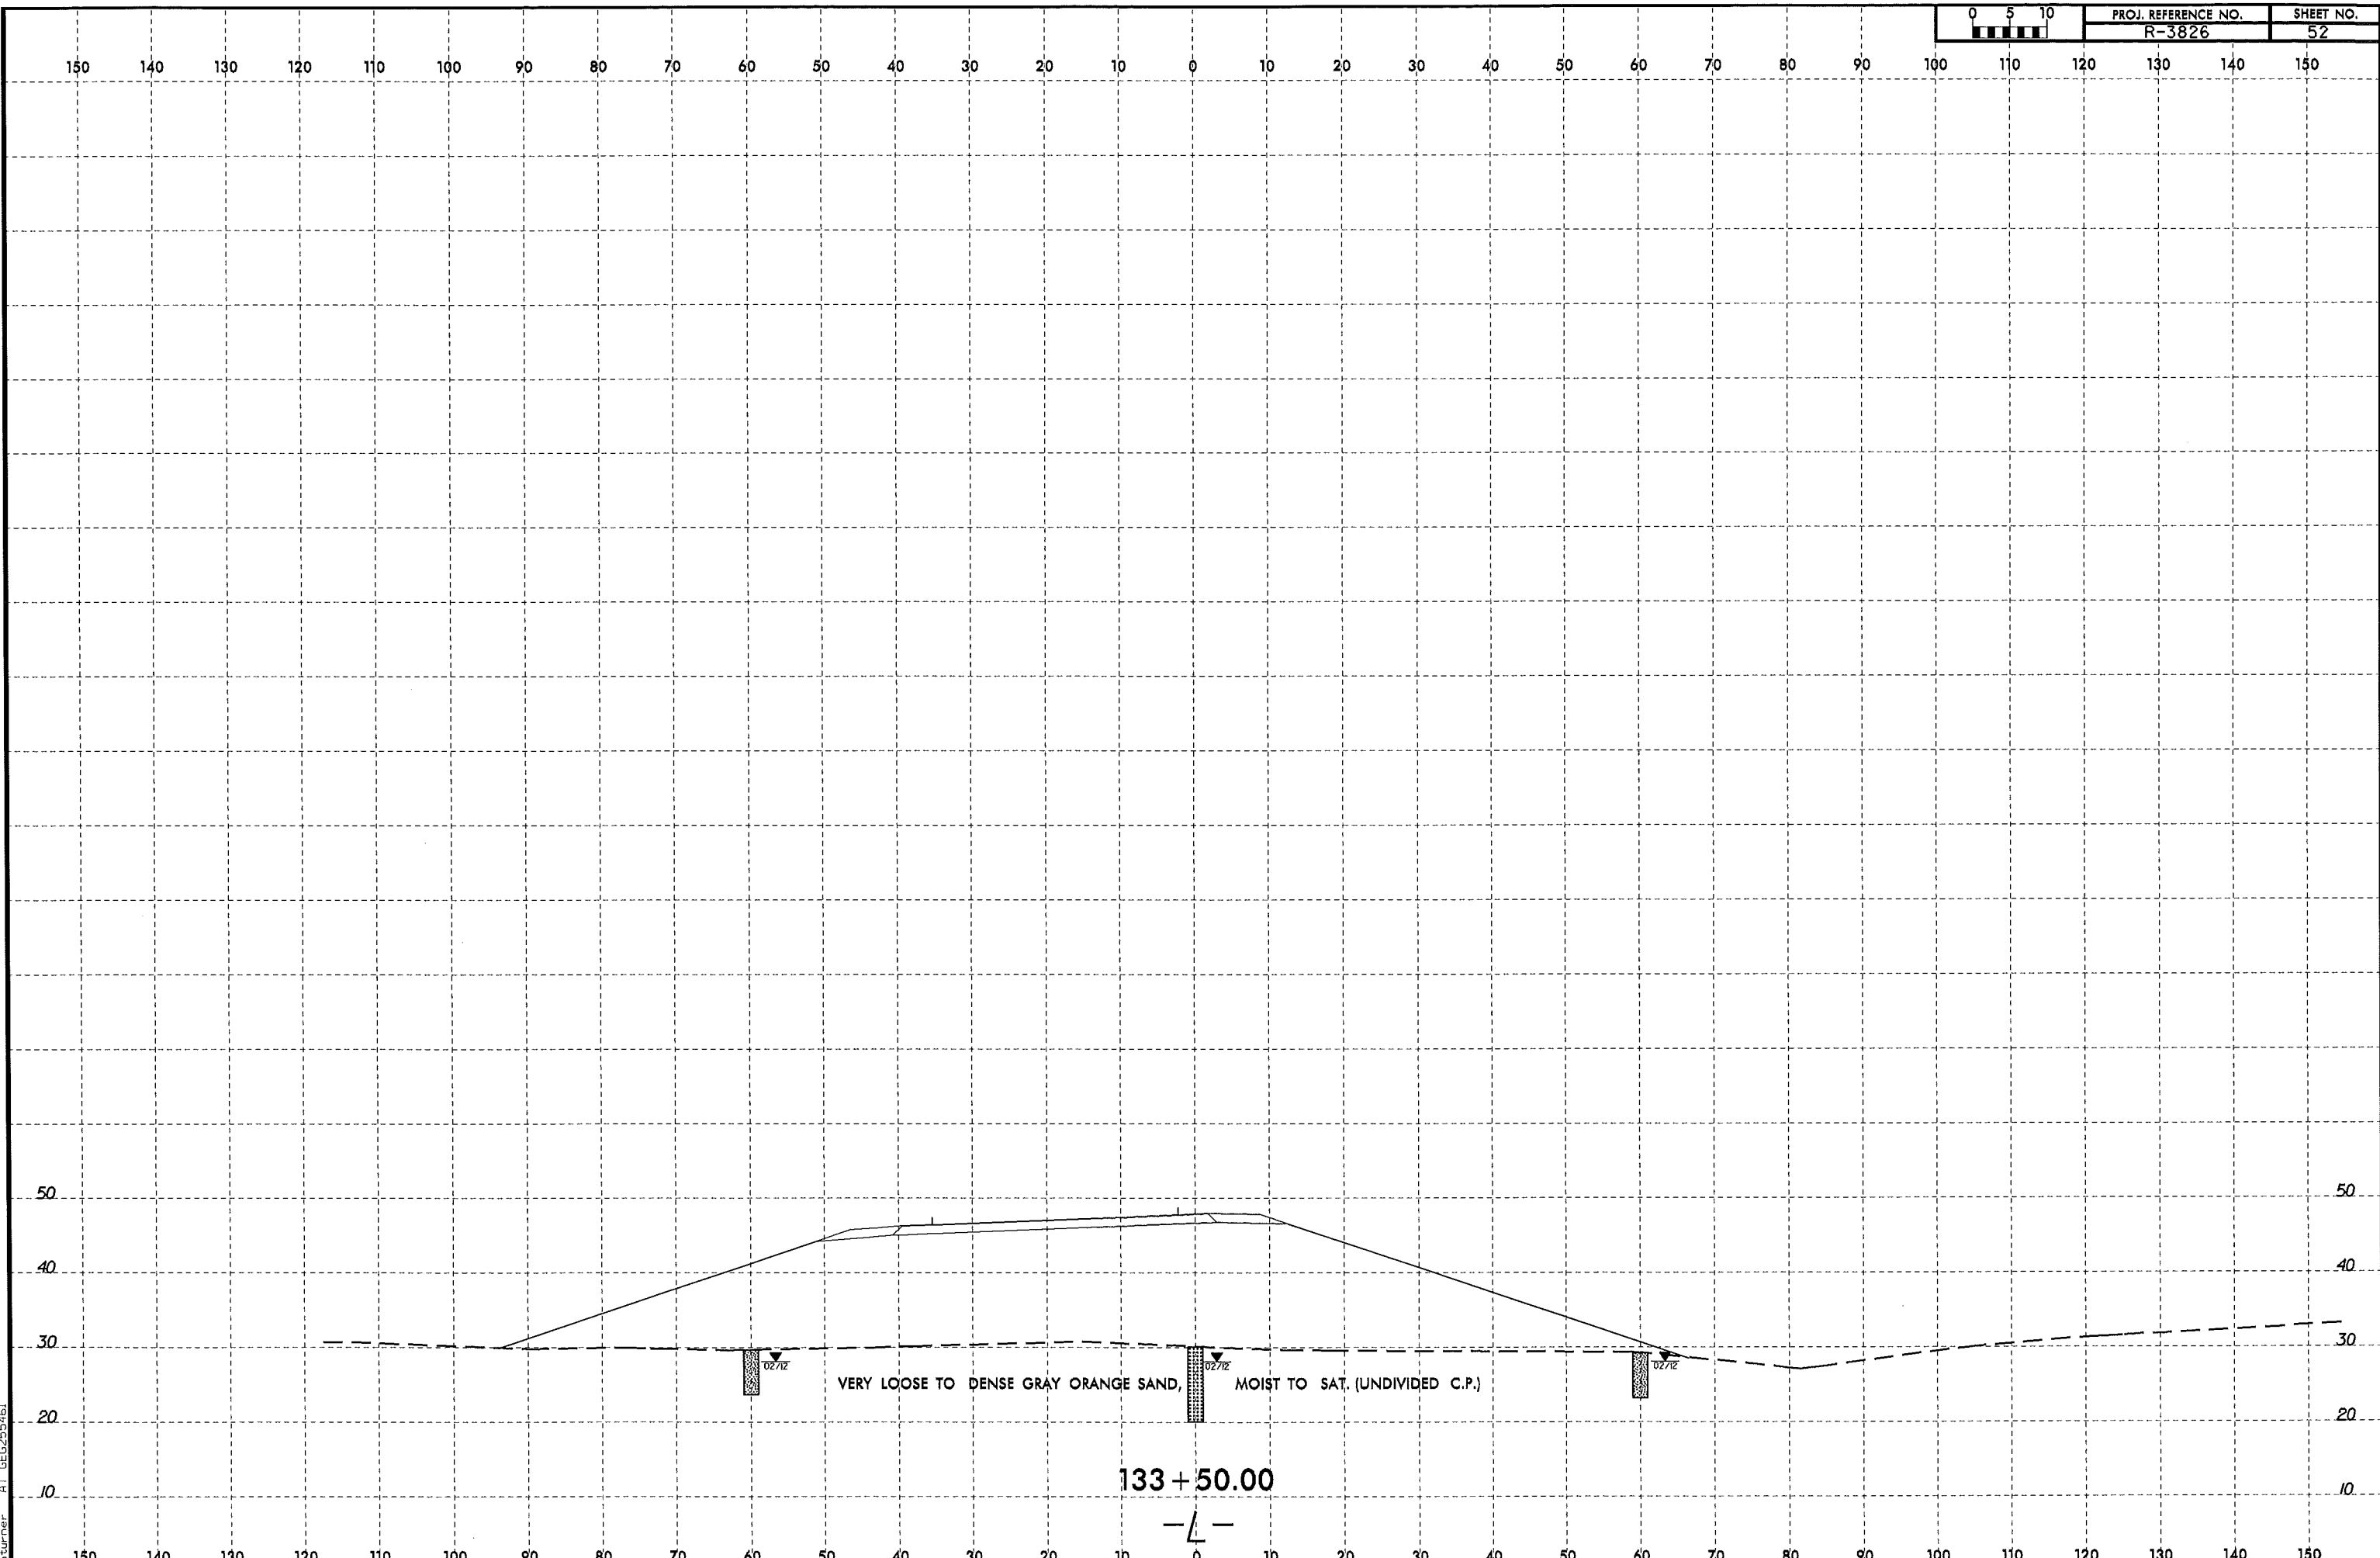


VERY LOOSE TO DENSE GRAY ORANGE SAND. MOIST TO SAT. (UNDIVIDED C.P.)

133 + 50.00

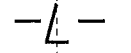

8/23/99
 07-MAY-2012 16:49
 LA:\PROJ\GREENWAY\116\GCS\363\TIP\R3826_GEO.RD.VY.CADD.GEOTECH\src\XPL\R3826_Geo.L13800T014450_xpl.dgn
 Author: AT

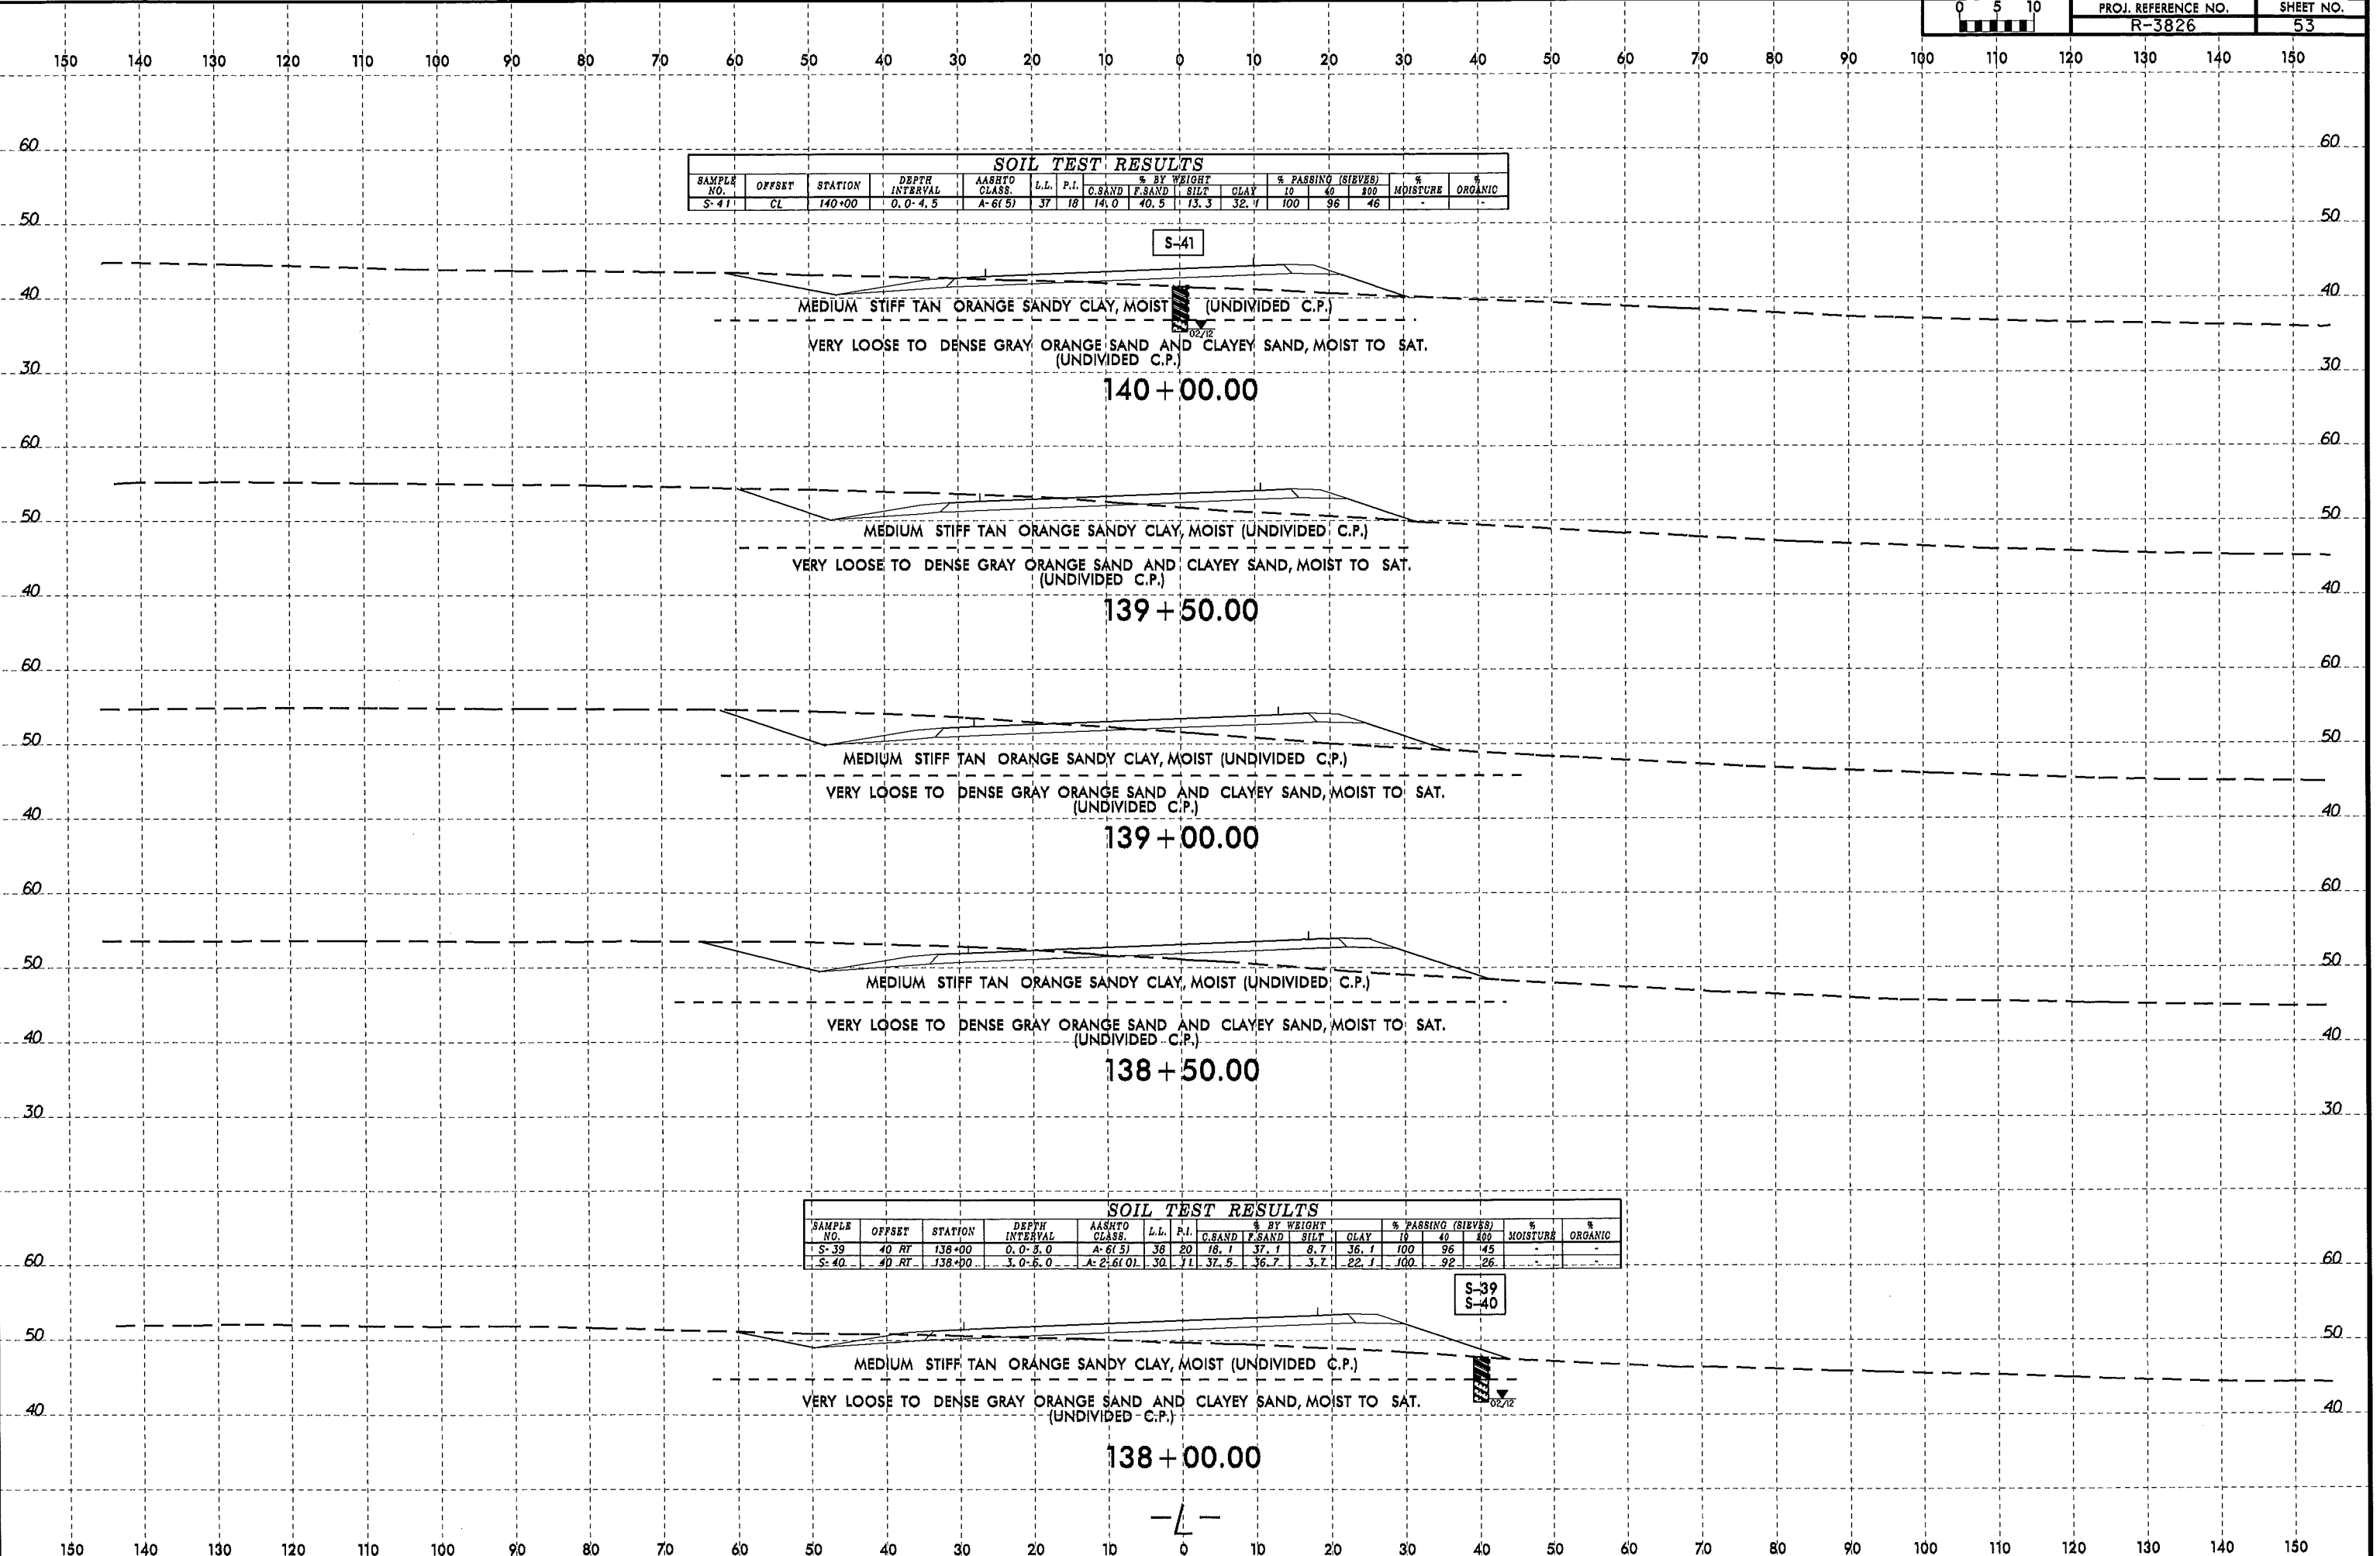

SOIL TEST RESULTS															
SAMPLE NO.	OFFSET	STATION	DEPTH INTERVAL	AASHTO CLASS.	L.L.	P.I.	% BY WEIGHT				% PASSING (SIEVES)			% MOISTURE	% ORGANIC
							C.SAND	F.SAND	SILT	CLAY	10	40	100		
S-41	CL	140+00	0.0-4.5	A-6(5)	37	18	14.0	40.5	13.3	32.7	100	96	46	-	-

S-41

MEDIUM STIFF TAN ORANGE SANDY CLAY, MOIST (UNDIVIDED C.P.)
 VERY LOOSE TO DENSE GRAY ORANGE SAND AND CLAYEY SAND, MOIST TO SAT. (UNDIVIDED C.P.)

140 + 00.00

MEDIUM STIFF TAN ORANGE SANDY CLAY, MOIST (UNDIVIDED C.P.)
 VERY LOOSE TO DENSE GRAY ORANGE SAND AND CLAYEY SAND, MOIST TO SAT. (UNDIVIDED C.P.)

139 + 50.00

MEDIUM STIFF TAN ORANGE SANDY CLAY, MOIST (UNDIVIDED C.P.)
 VERY LOOSE TO DENSE GRAY ORANGE SAND AND CLAYEY SAND, MOIST TO SAT. (UNDIVIDED C.P.)

139 + 00.00

MEDIUM STIFF TAN ORANGE SANDY CLAY, MOIST (UNDIVIDED C.P.)
 VERY LOOSE TO DENSE GRAY ORANGE SAND AND CLAYEY SAND, MOIST TO SAT. (UNDIVIDED C.P.)

138 + 50.00

SOIL TEST RESULTS															
SAMPLE NO.	OFFSET	STATION	DEPTH INTERVAL	AASHTO CLASS.	L.L.	P.I.	% BY WEIGHT				% PASSING (SIEVES)			% MOISTURE	% ORGANIC
							C.SAND	F.SAND	SILT	CLAY	10	40	100		
S-39	40 RT	138+00	0.0-5.0	A-6(5)	36	20	18.1	37.1	8.7	36.1	100	96	45	-	-
S-40	40 RT	138+00	3.0-5.0	A-2(6)01	30	11	37.5	36.7	3.7	22.1	100	92	26	-	-


S-39
S-40

MEDIUM STIFF TAN ORANGE SANDY CLAY, MOIST (UNDIVIDED C.P.)
 VERY LOOSE TO DENSE GRAY ORANGE SAND AND CLAYEY SAND, MOIST TO SAT. (UNDIVIDED C.P.)

138 + 00.00


-L-

8/23/99
07-MAY-2012 16:31
L:\ERD\Green\1115\1115.dwg
geburner AT DESKTOP

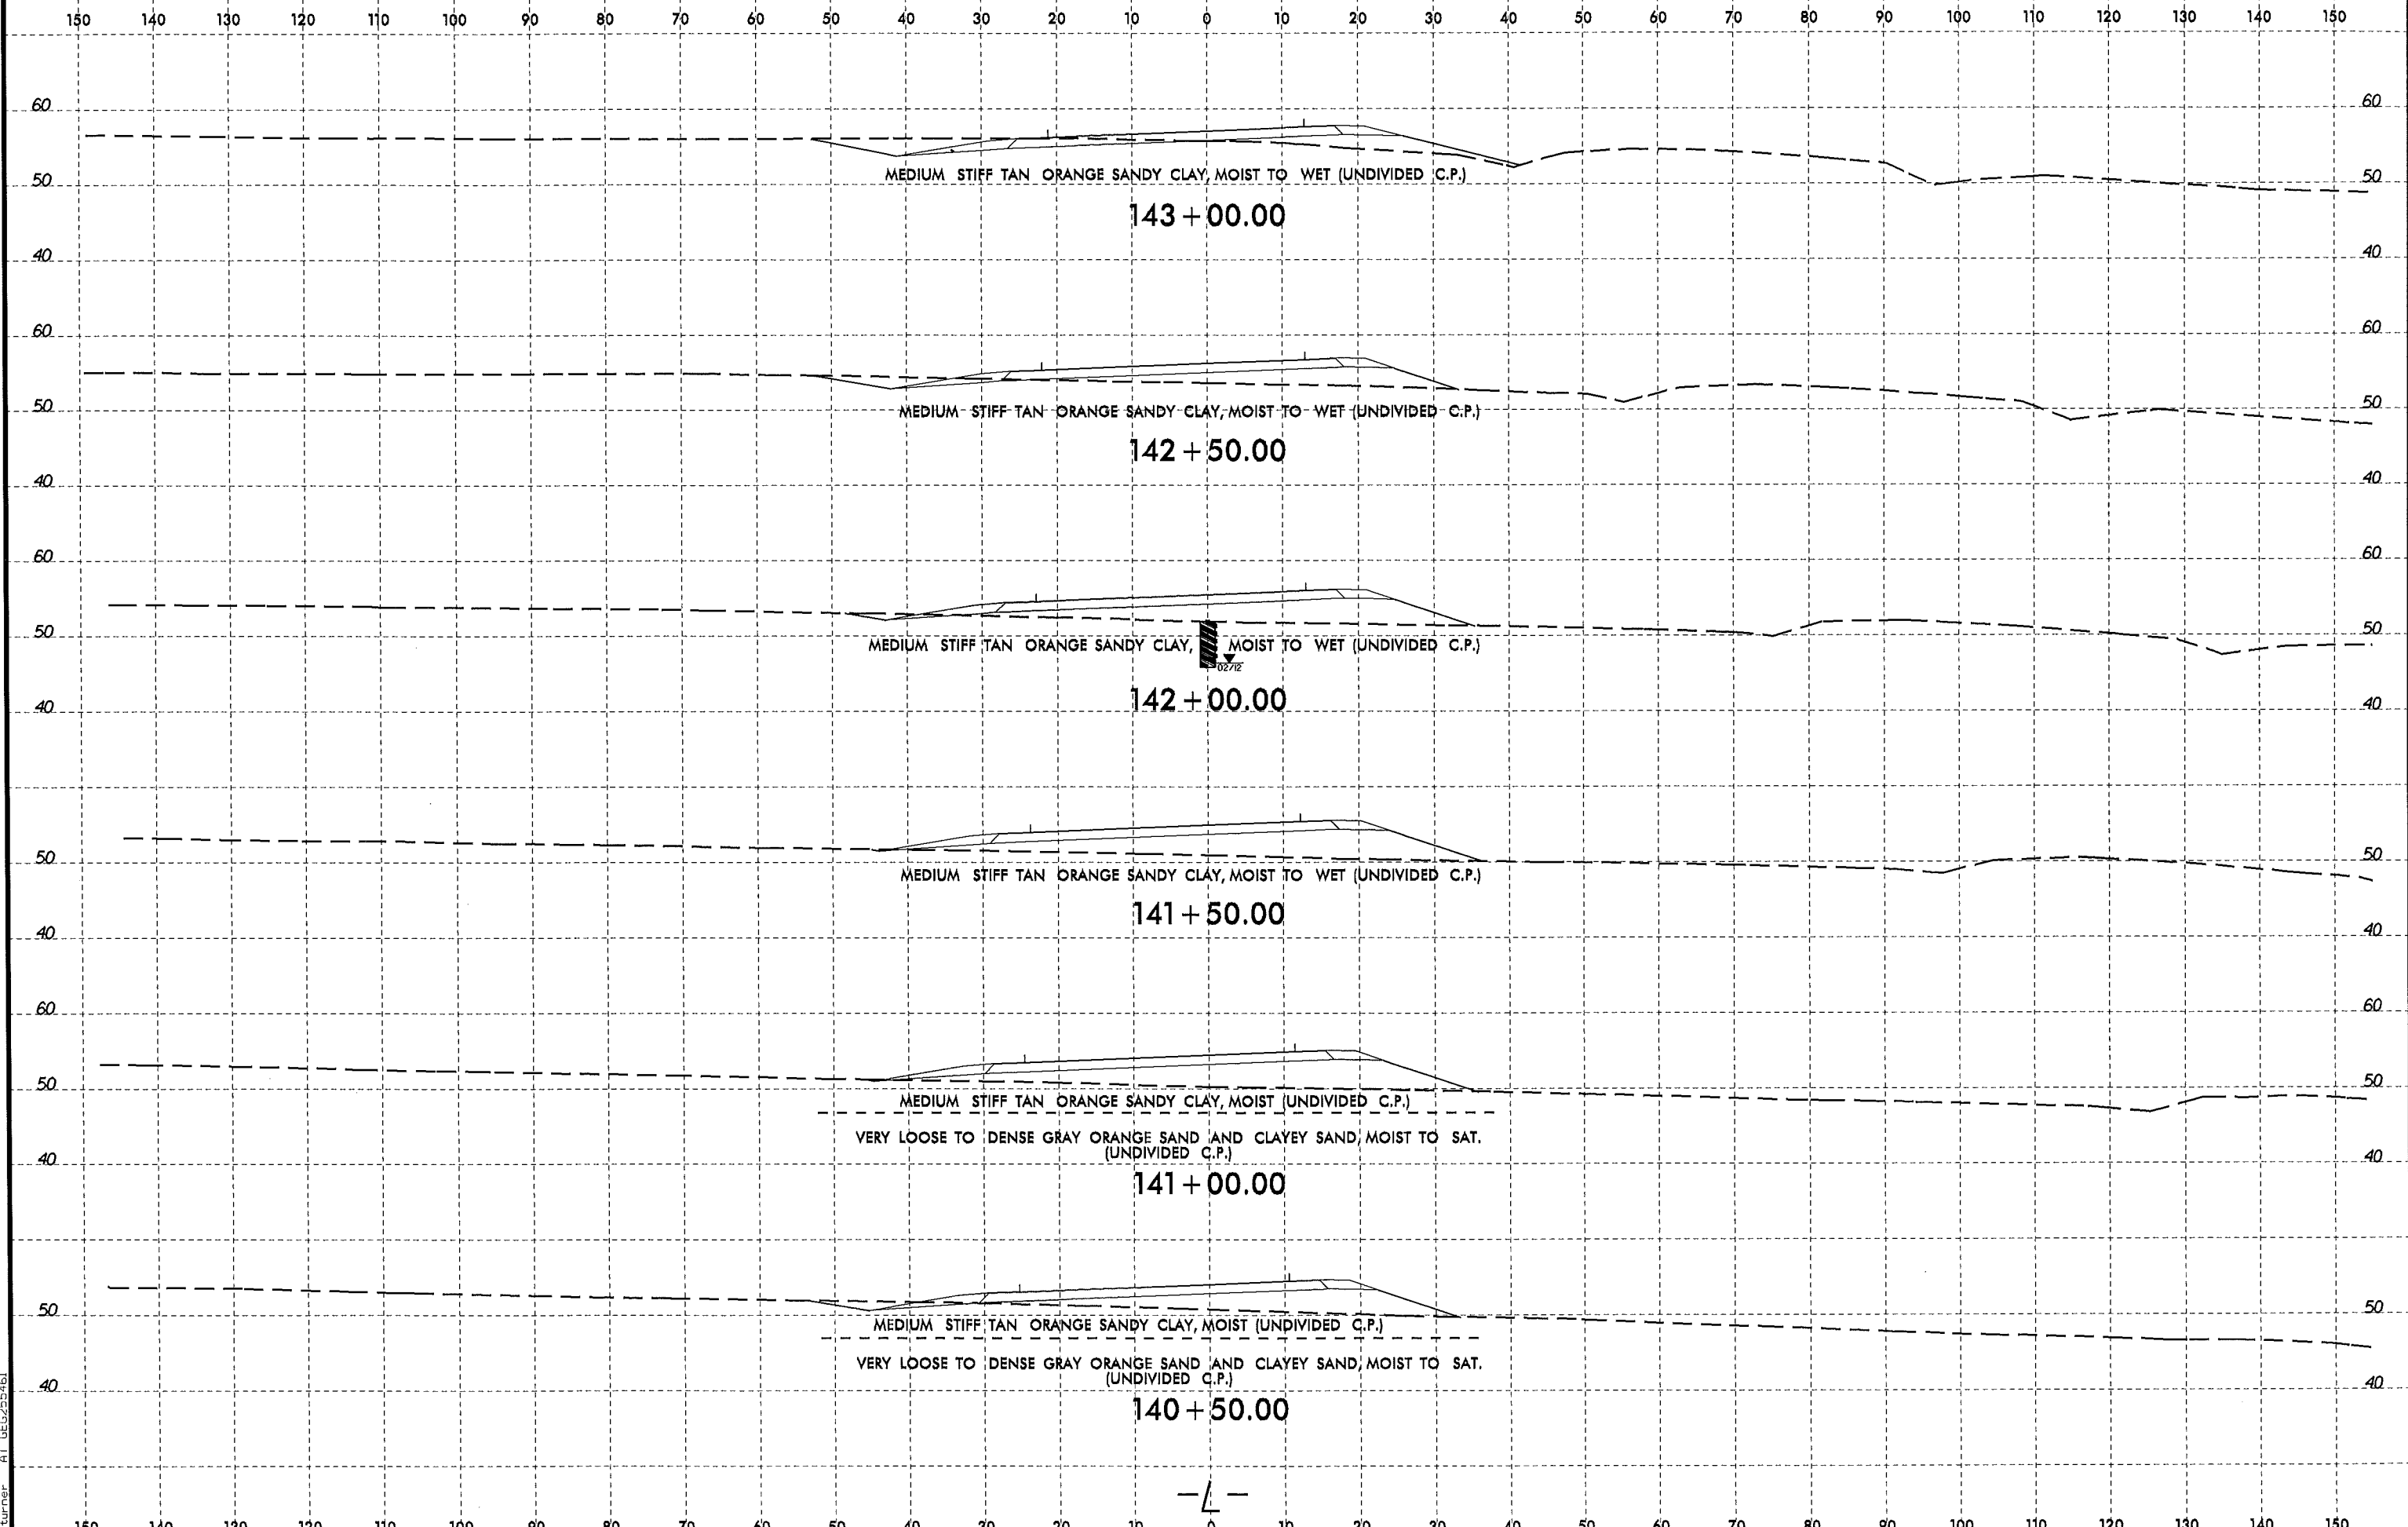


8/23/99

0 5 10	PROJ. REFERENCE NO. R-3826	SHEET NO. 55
--------	-------------------------------	-----------------

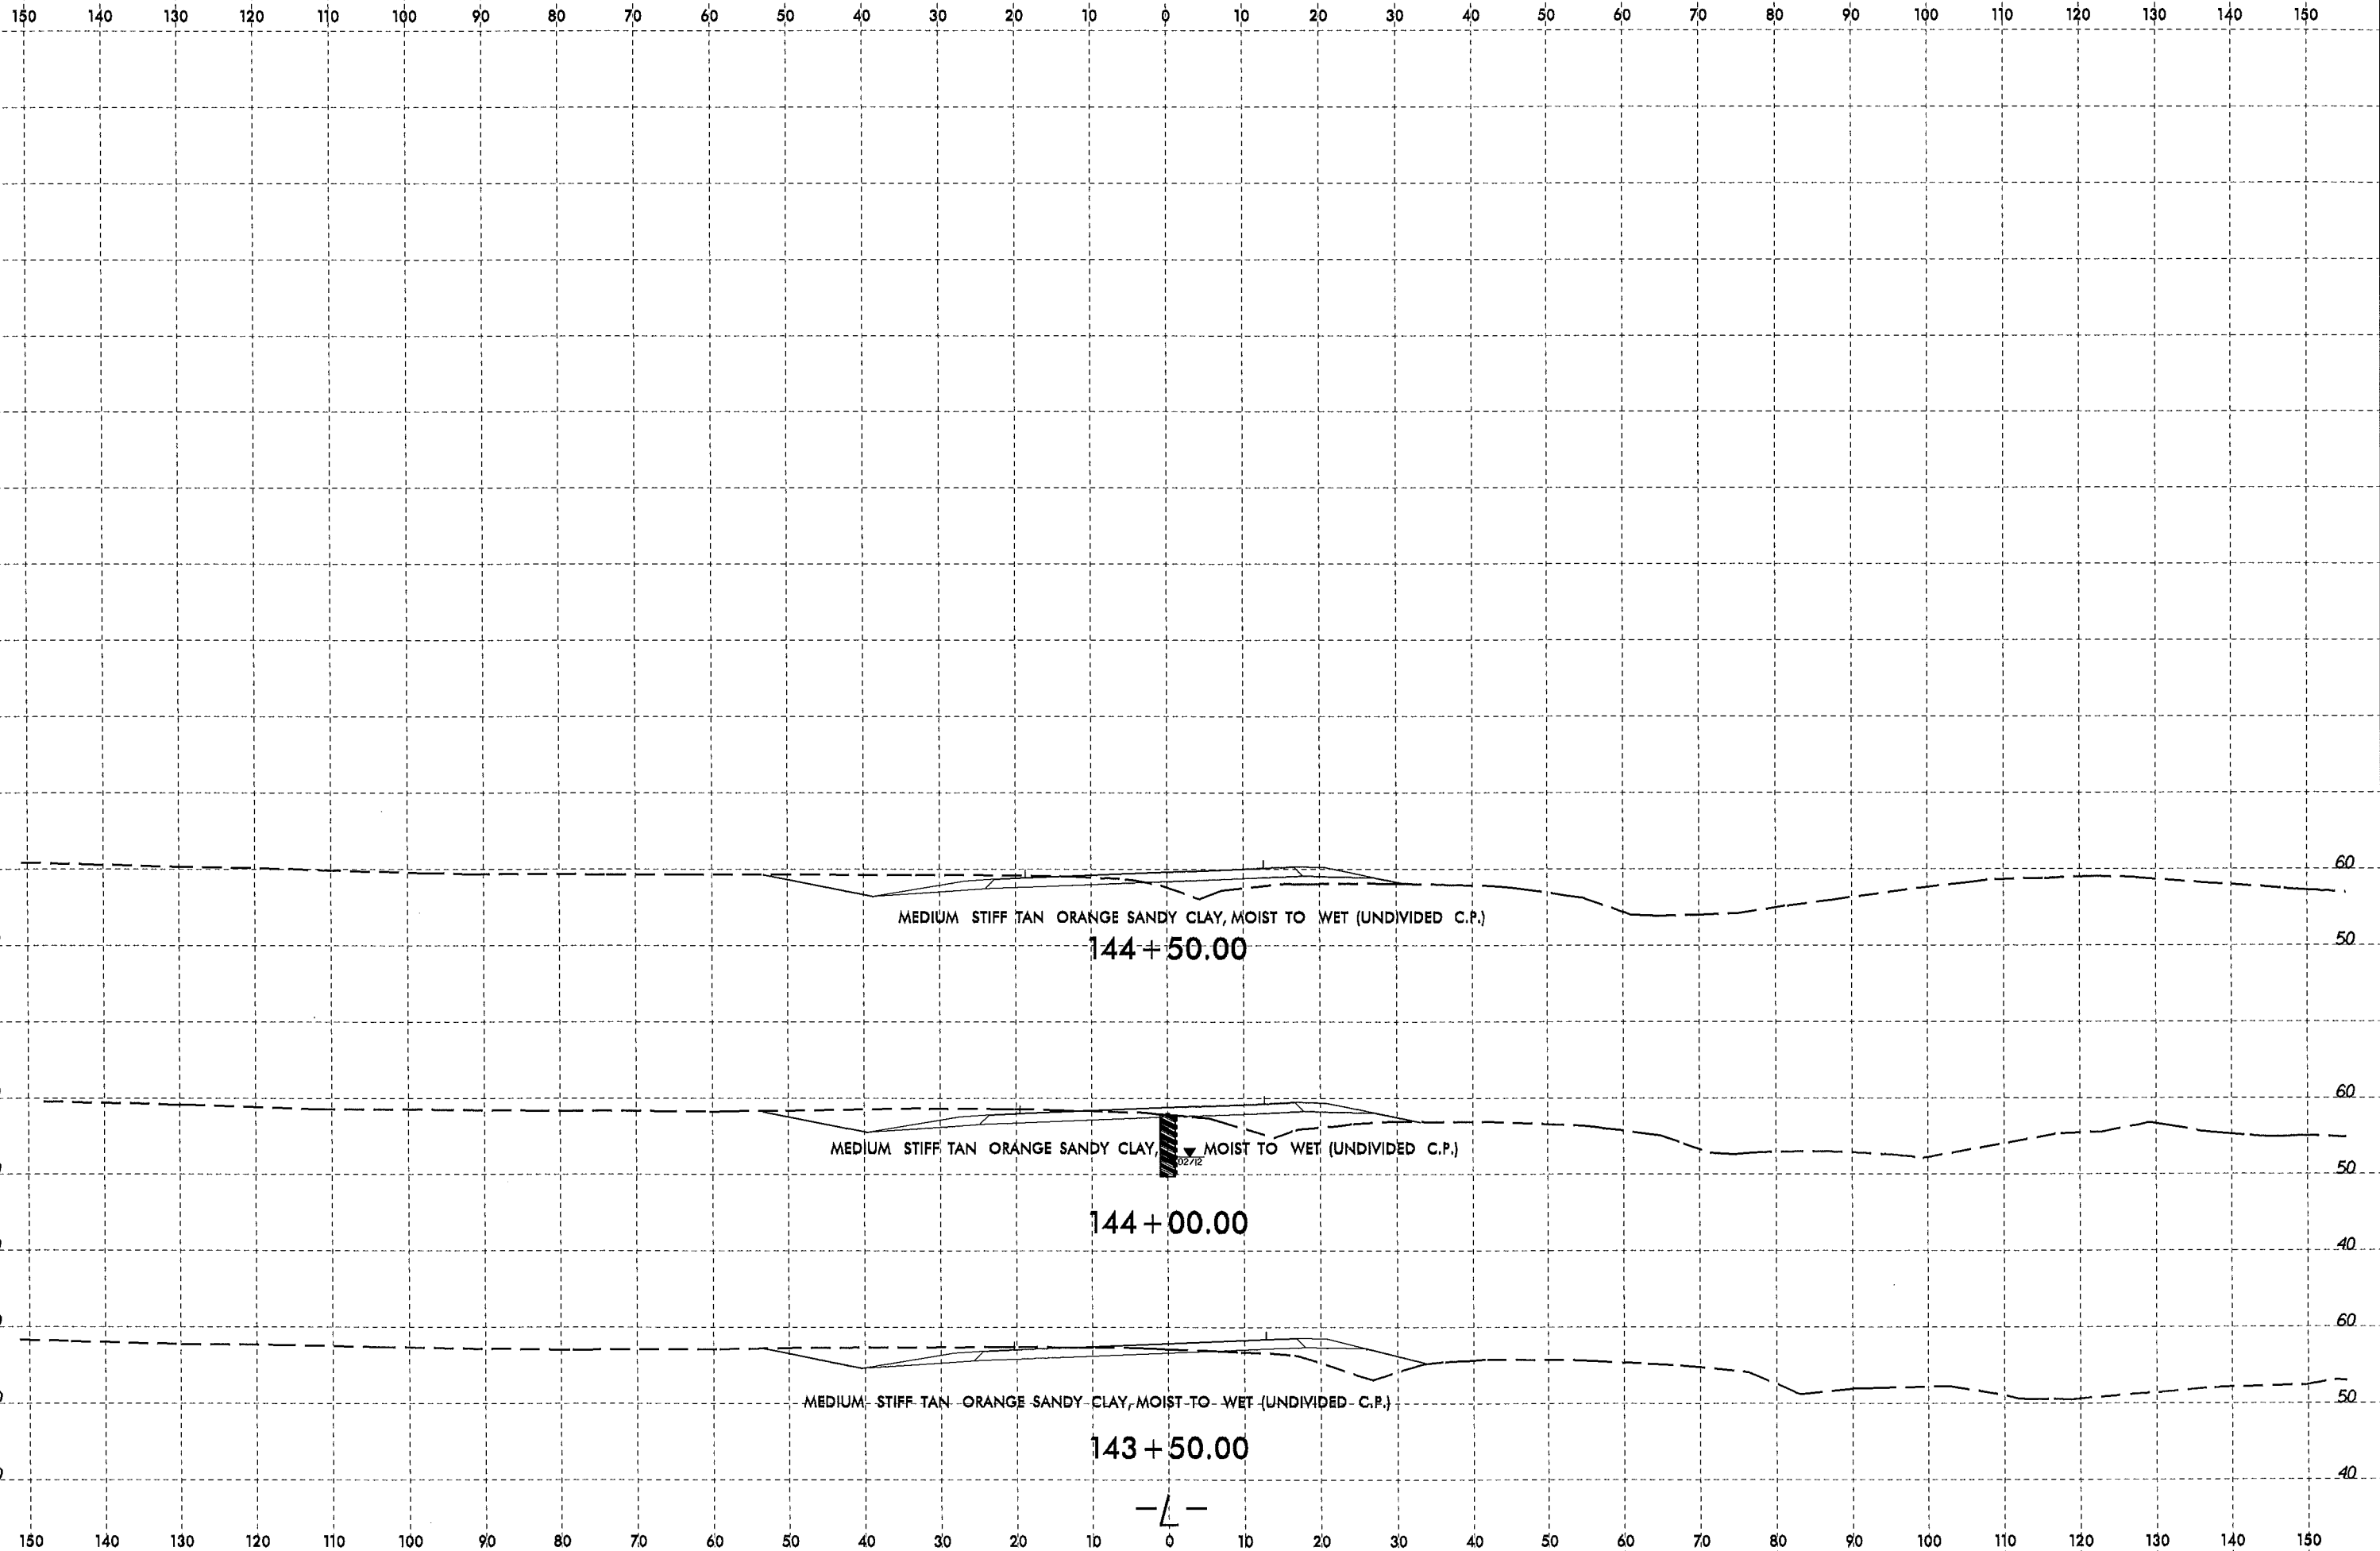

07-MAY-2012 16:32
 C:\NRO\GEO\118025761\118025761.dgn
 I:\projects\station\TPA\R3826.GEO\RDWY\CADD.GEOTECH\XSE\XPL\R3826.Geo.L138001014450.wp1.dgn
 02/12


8/23/99

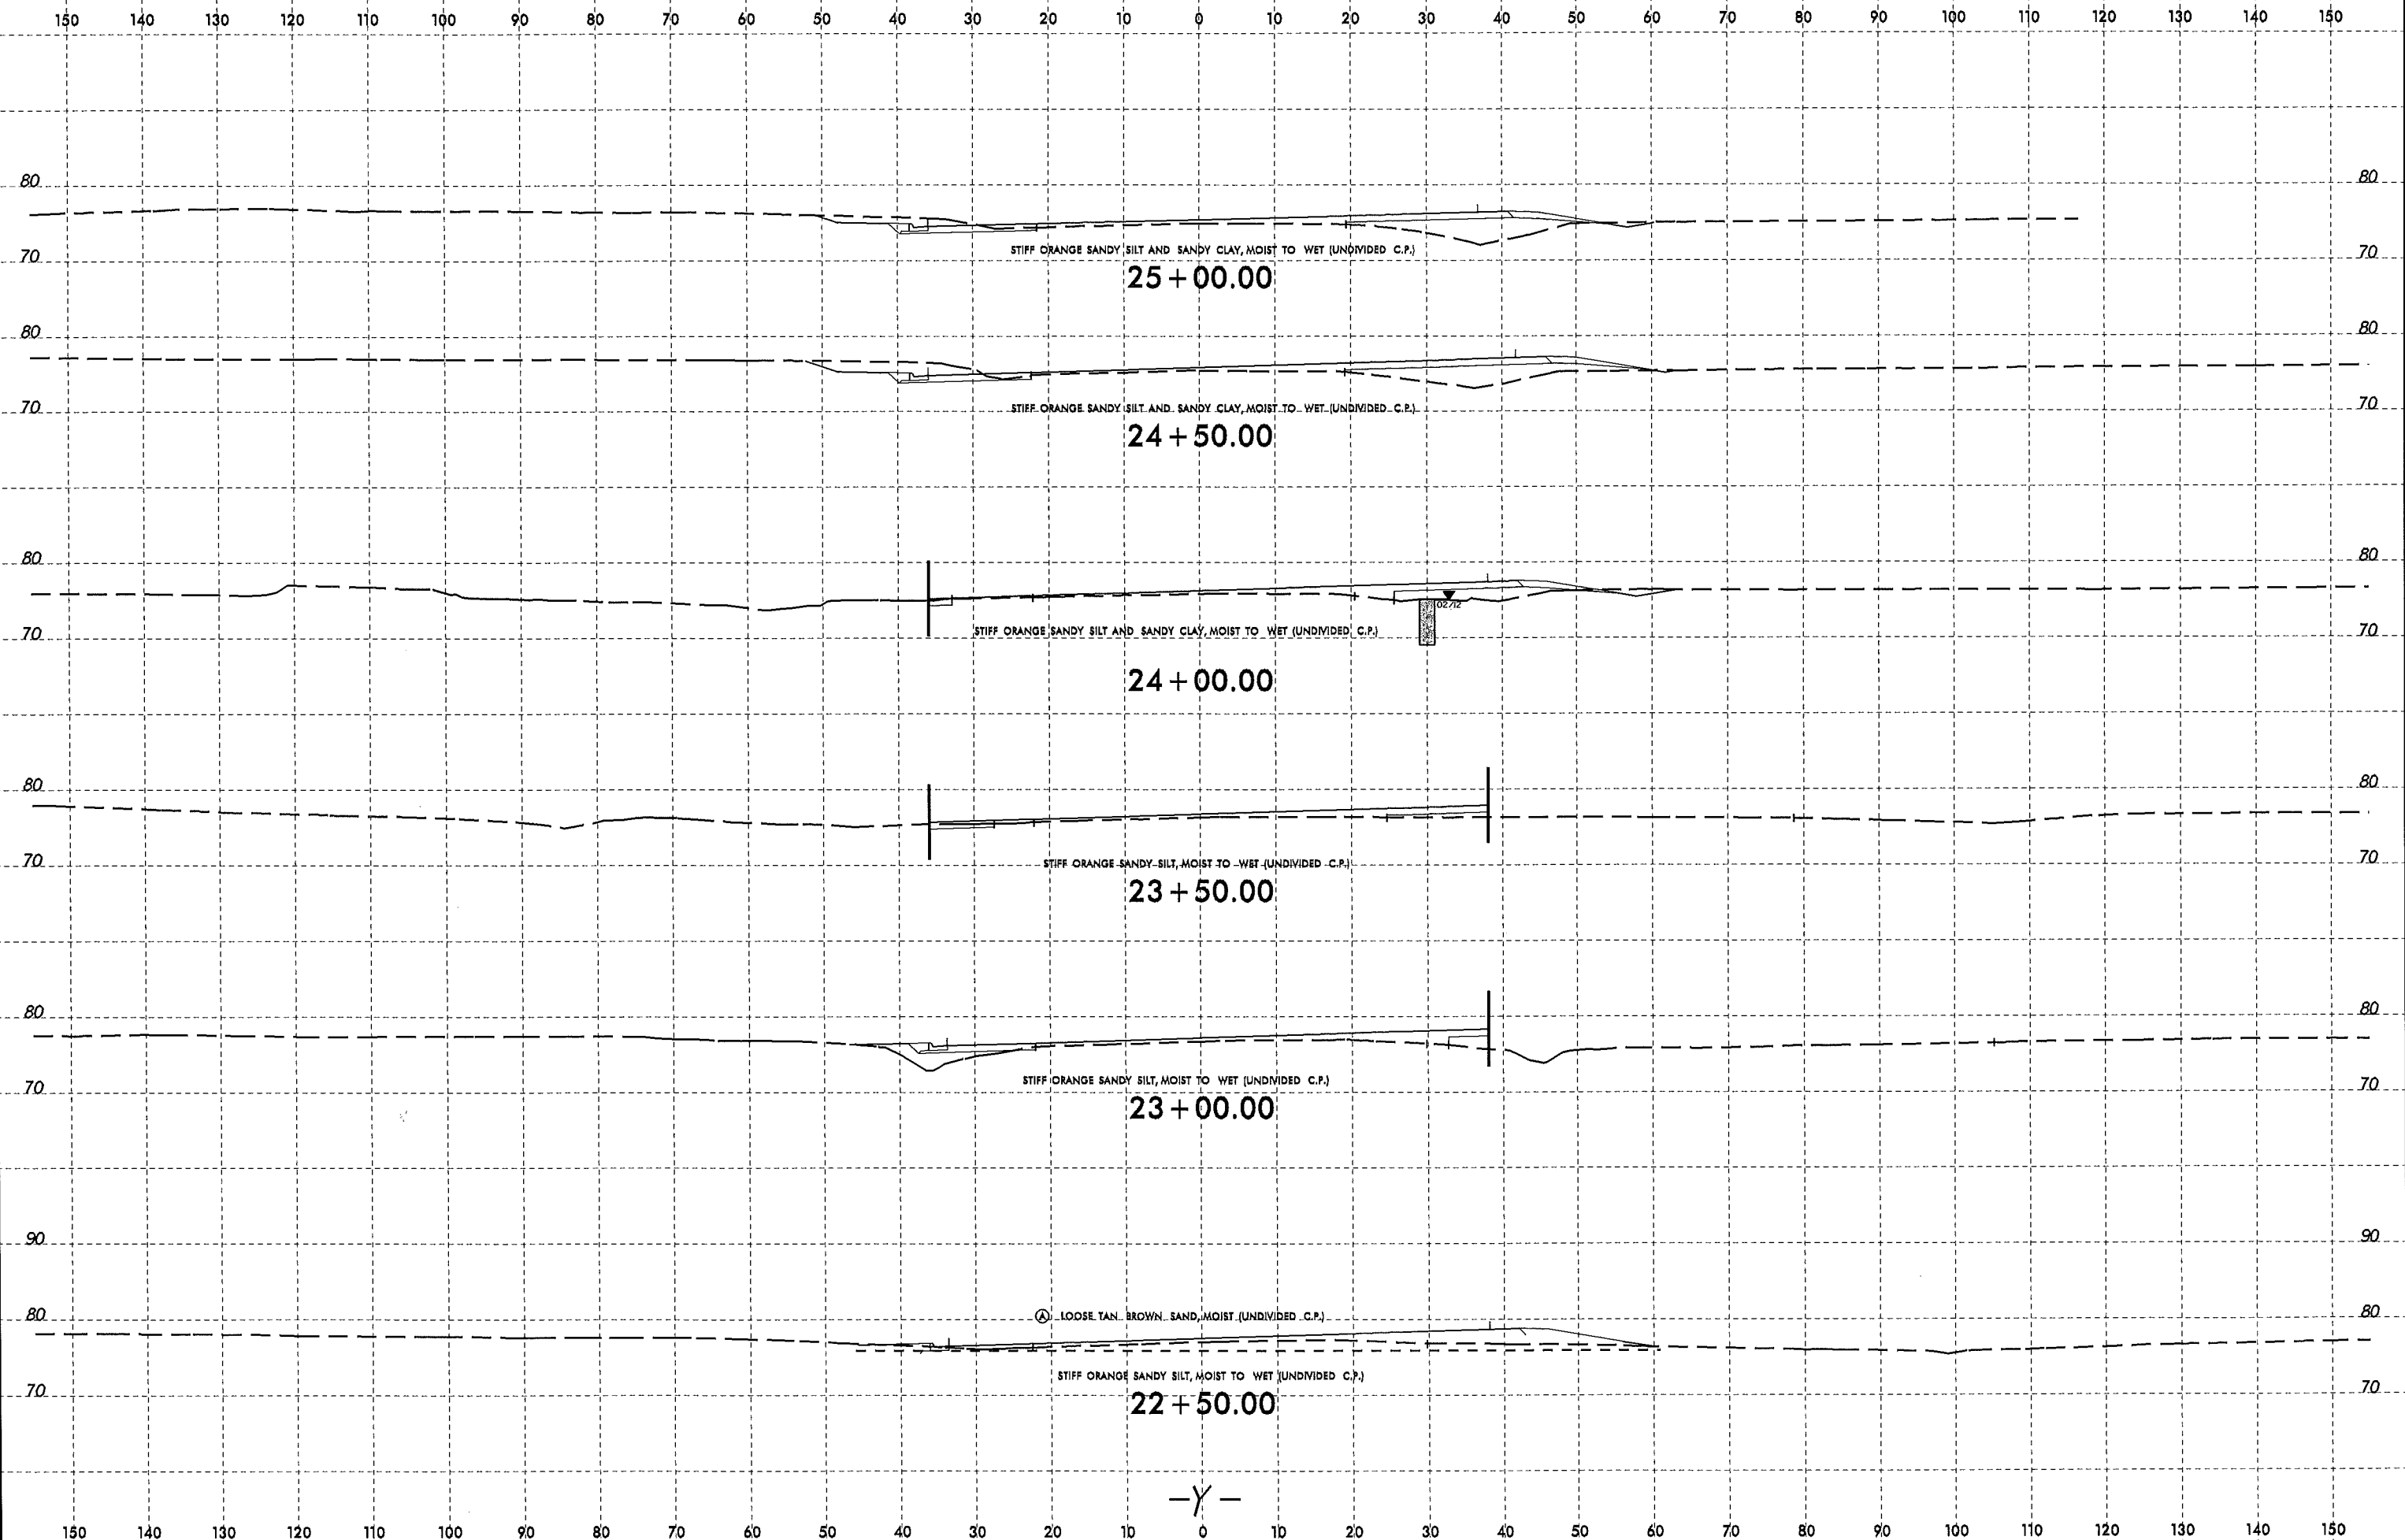

07-MAY-2012 16:32
L:\ERD\Green\11156\11156.dwg
gaburner

-Y-

SOIL TEST RESULTS													
SAMPLE NO.	OFFSET	STATION	DEPTH INTERVAL	AASHTO CLASS.	% BY WEIGHT				% PASSING (SIEVES)		% MOISTURE	% ORGANIC	
					L.L.	P.L.	C.SAND	F.SAND	SILT	CLAY			#10
S-21	30 LT	28+00	0.0-6.0	A-4(0)	15	NP	10.9	49.6	21.4	18.7	98	94	39

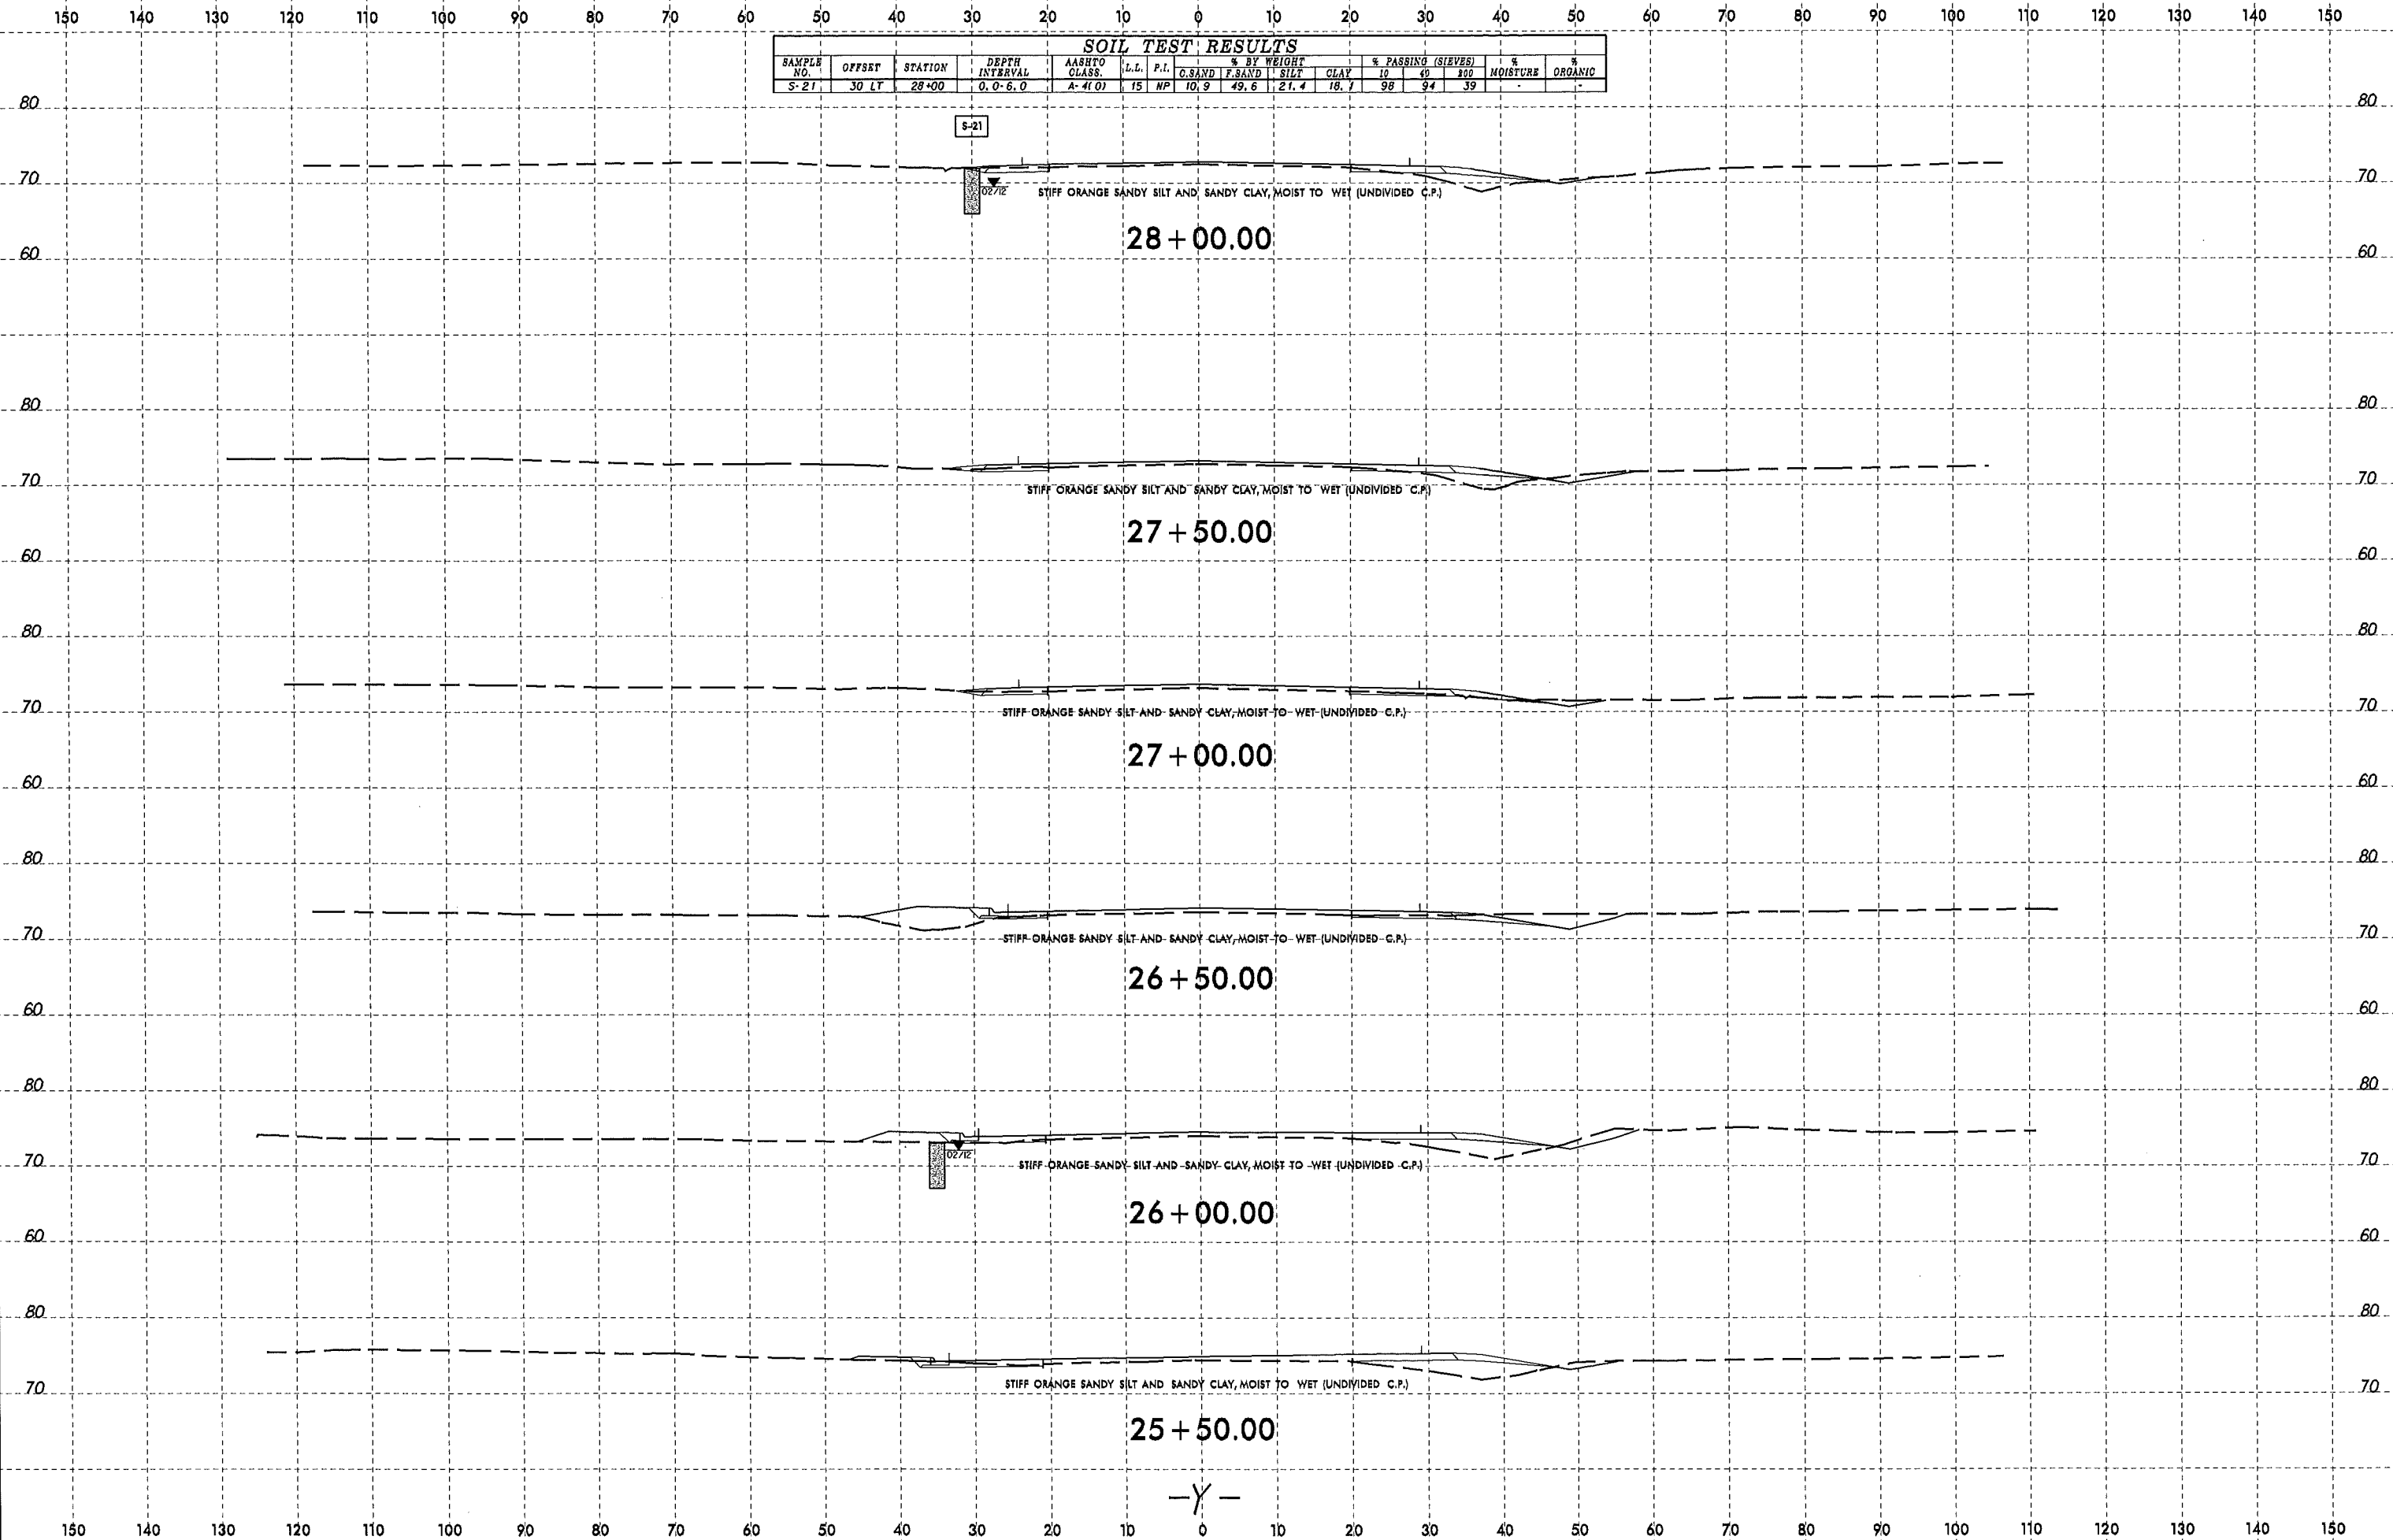

8/23/99



PROJ. REFERENCE NO.
R-3826

SHEET NO.
58

150 140 130 120 110 100 90 80 70 60 50 40 30 20 10 0 10 20 30 40 50 60 70 80 90 100 110 120 130 140 150

80 80

70 70

60 60

90 90

80 80

70 70

60 60

80 80

70 70

60 60

80 80

70 70

60 60

80 80

70 70

60 60

150 140 130 120 110 100 90 80 70 60 50 40 30 20 10 0 10 20 30 40 50 60 70 80 90 100 110 120 130 140 150

STIFF ORANGE SANDY SILT, MOIST (ROADWAY EMBANKMENT)
STIFF ORANGE SANDY SILT AND SANDY CLAY, MOIST TO WET (UNDIVIDED C.P.)

30 + 50.00

SOIL TEST RESULTS															
SAMPLE NO.	OFFSET	STATION	DEPTH INTERVAL	ASTM CLASS	L.L.	P.I.	% BY WEIGHT				% PASSING (SIEVES)			% MOISTURE	% ORGANIC
							C.BAND	F.SAND	SILT	CLAY	#10	#40	#200		
S-43	30 RT	30+00	0'-3'-0"	A-4(1)	21	8	4.8	40.1	27.0	28.1	100	99	56	-	-
S-44	30 RT	30+00	3'-0"-8'-0"	A-4(2)	22	9	1.6	37.9	29.4	32.1	100	100	61	-	-
S-45	30 RT	30+00	8'-0"-10'-0"	A-4(0)	19	3	2.2	46.7	27.0	22.1	100	100	50	-	-

STIFF ORANGE SANDY SILT, MOIST (ROADWAY EMBANKMENT)
STIFF ORANGE SANDY SILT AND SANDY CLAY, MOIST TO WET (UNDIVIDED C.P.)

30 + 00.00

STIFF ORANGE SANDY SILT, MOIST (ROADWAY EMBANKMENT)
STIFF ORANGE SANDY SILT AND SANDY CLAY, MOIST TO WET (UNDIVIDED C.P.)

29 + 50.00

STIFF ORANGE SANDY SILT, MOIST (ROADWAY EMBANKMENT)
STIFF ORANGE SANDY SILT AND SANDY CLAY, MOIST TO WET (UNDIVIDED C.P.)


29 + 00.00

STIFF ORANGE SANDY SILT, MOIST (ROADWAY EMBANKMENT)
STIFF ORANGE SANDY SILT AND SANDY CLAY, MOIST TO WET (UNDIVIDED C.P.)

28 + 50.00

-Y-

07-MAY-2012 16:33
L:\ERD\GREG\PROJECTS\TIP\R3826_GEO\RDWY\CA00_GEO\TECH\case\XPL\R3826_Geo_Y_xpl.dgn

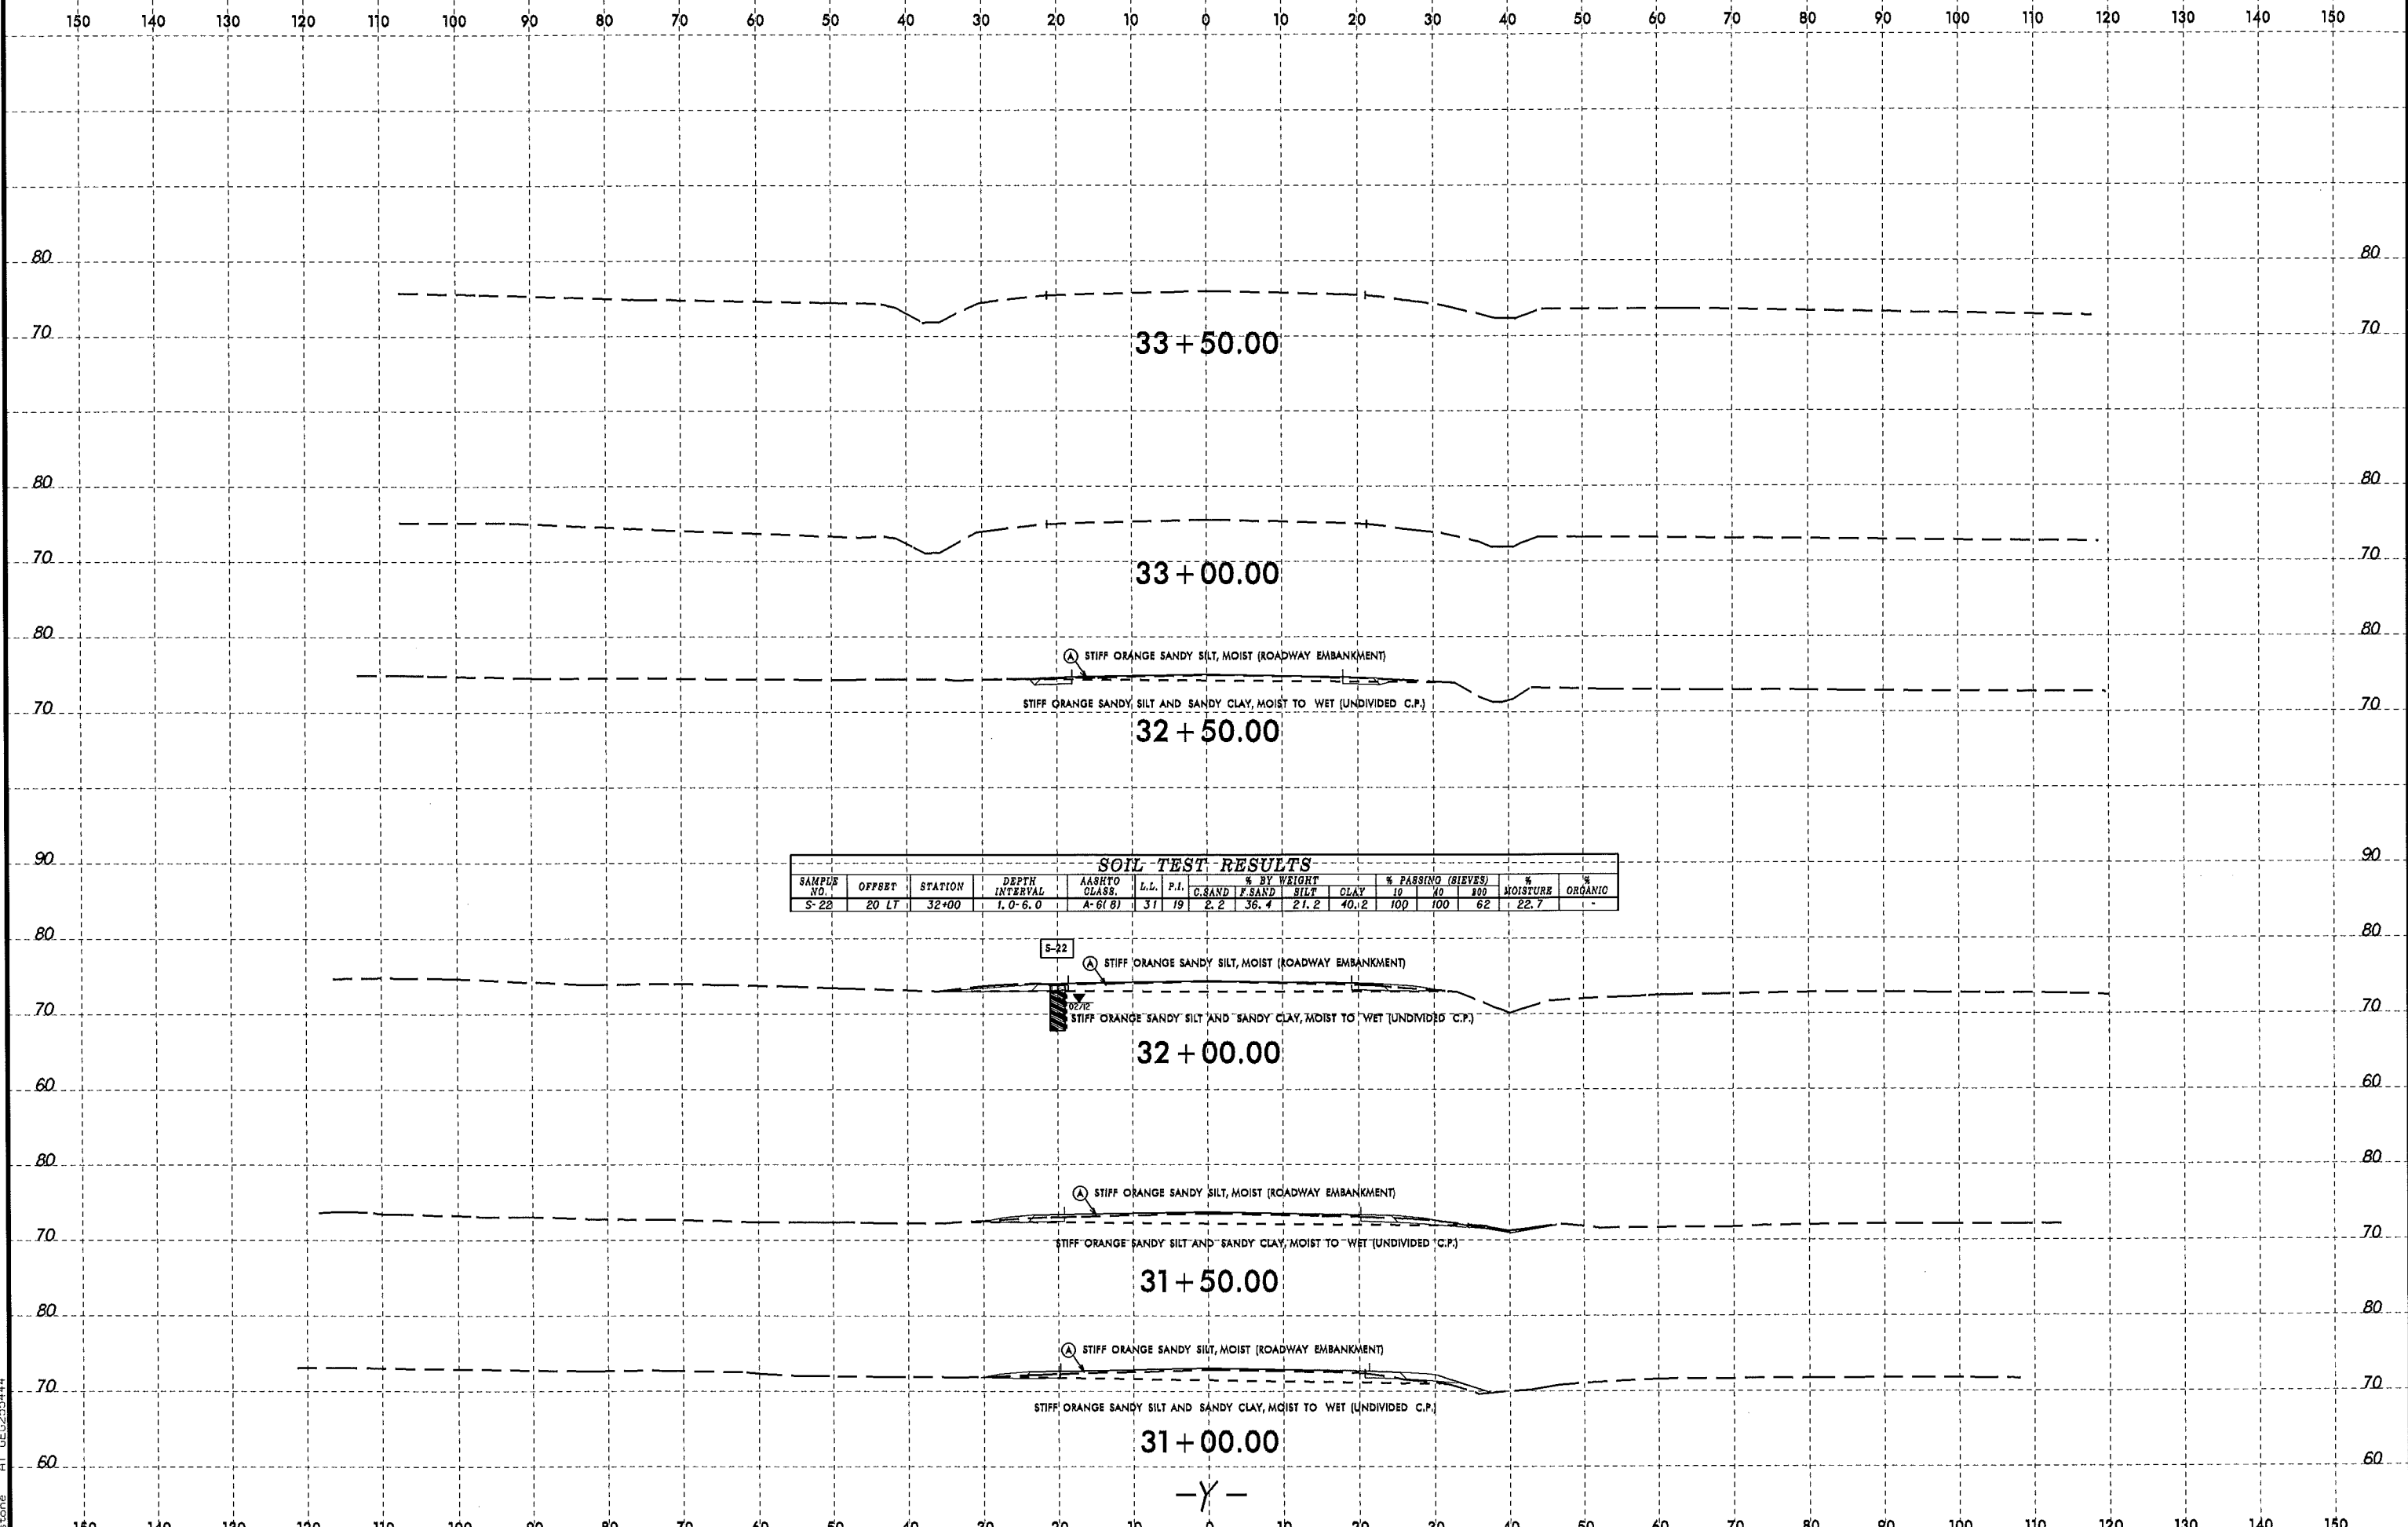


SOIL TEST RESULTS															
SAMPLE NO.	OFFSET	STATION	DEPTH INTERVAL	AASHTO CLASS.	L.L.	P.I.	% BY WEIGHT				% PASSING (SIEVES)			MOISTURE	ORGANIC
							C.SAND	F.SAND	SILT	CLAY	10	40	200		
S-22	20 LT	32+00	1.0-6.0	A-6(8)	31	19	2.2	36.4	21.2	40.2	100	100	62	22.7	-

29-MAY-2012 15:47
 C:\ERD\Grespin\01620444
 135088
 I:\projects\geotecn\TIP\R3826_GEO_RDWY\CADD_GEO\TECH\sec\XPL_R3826_L_Deo_Y_xpl.dgn

-Y-

8/23/99
29 MAY 2012 15:31
I:\Investigation\TIP\R3826.GEO.RDW\CADD\GEOTECH\XSEC\XPL\R3826_Geo_Y1_xpl.dgn
User: jstone

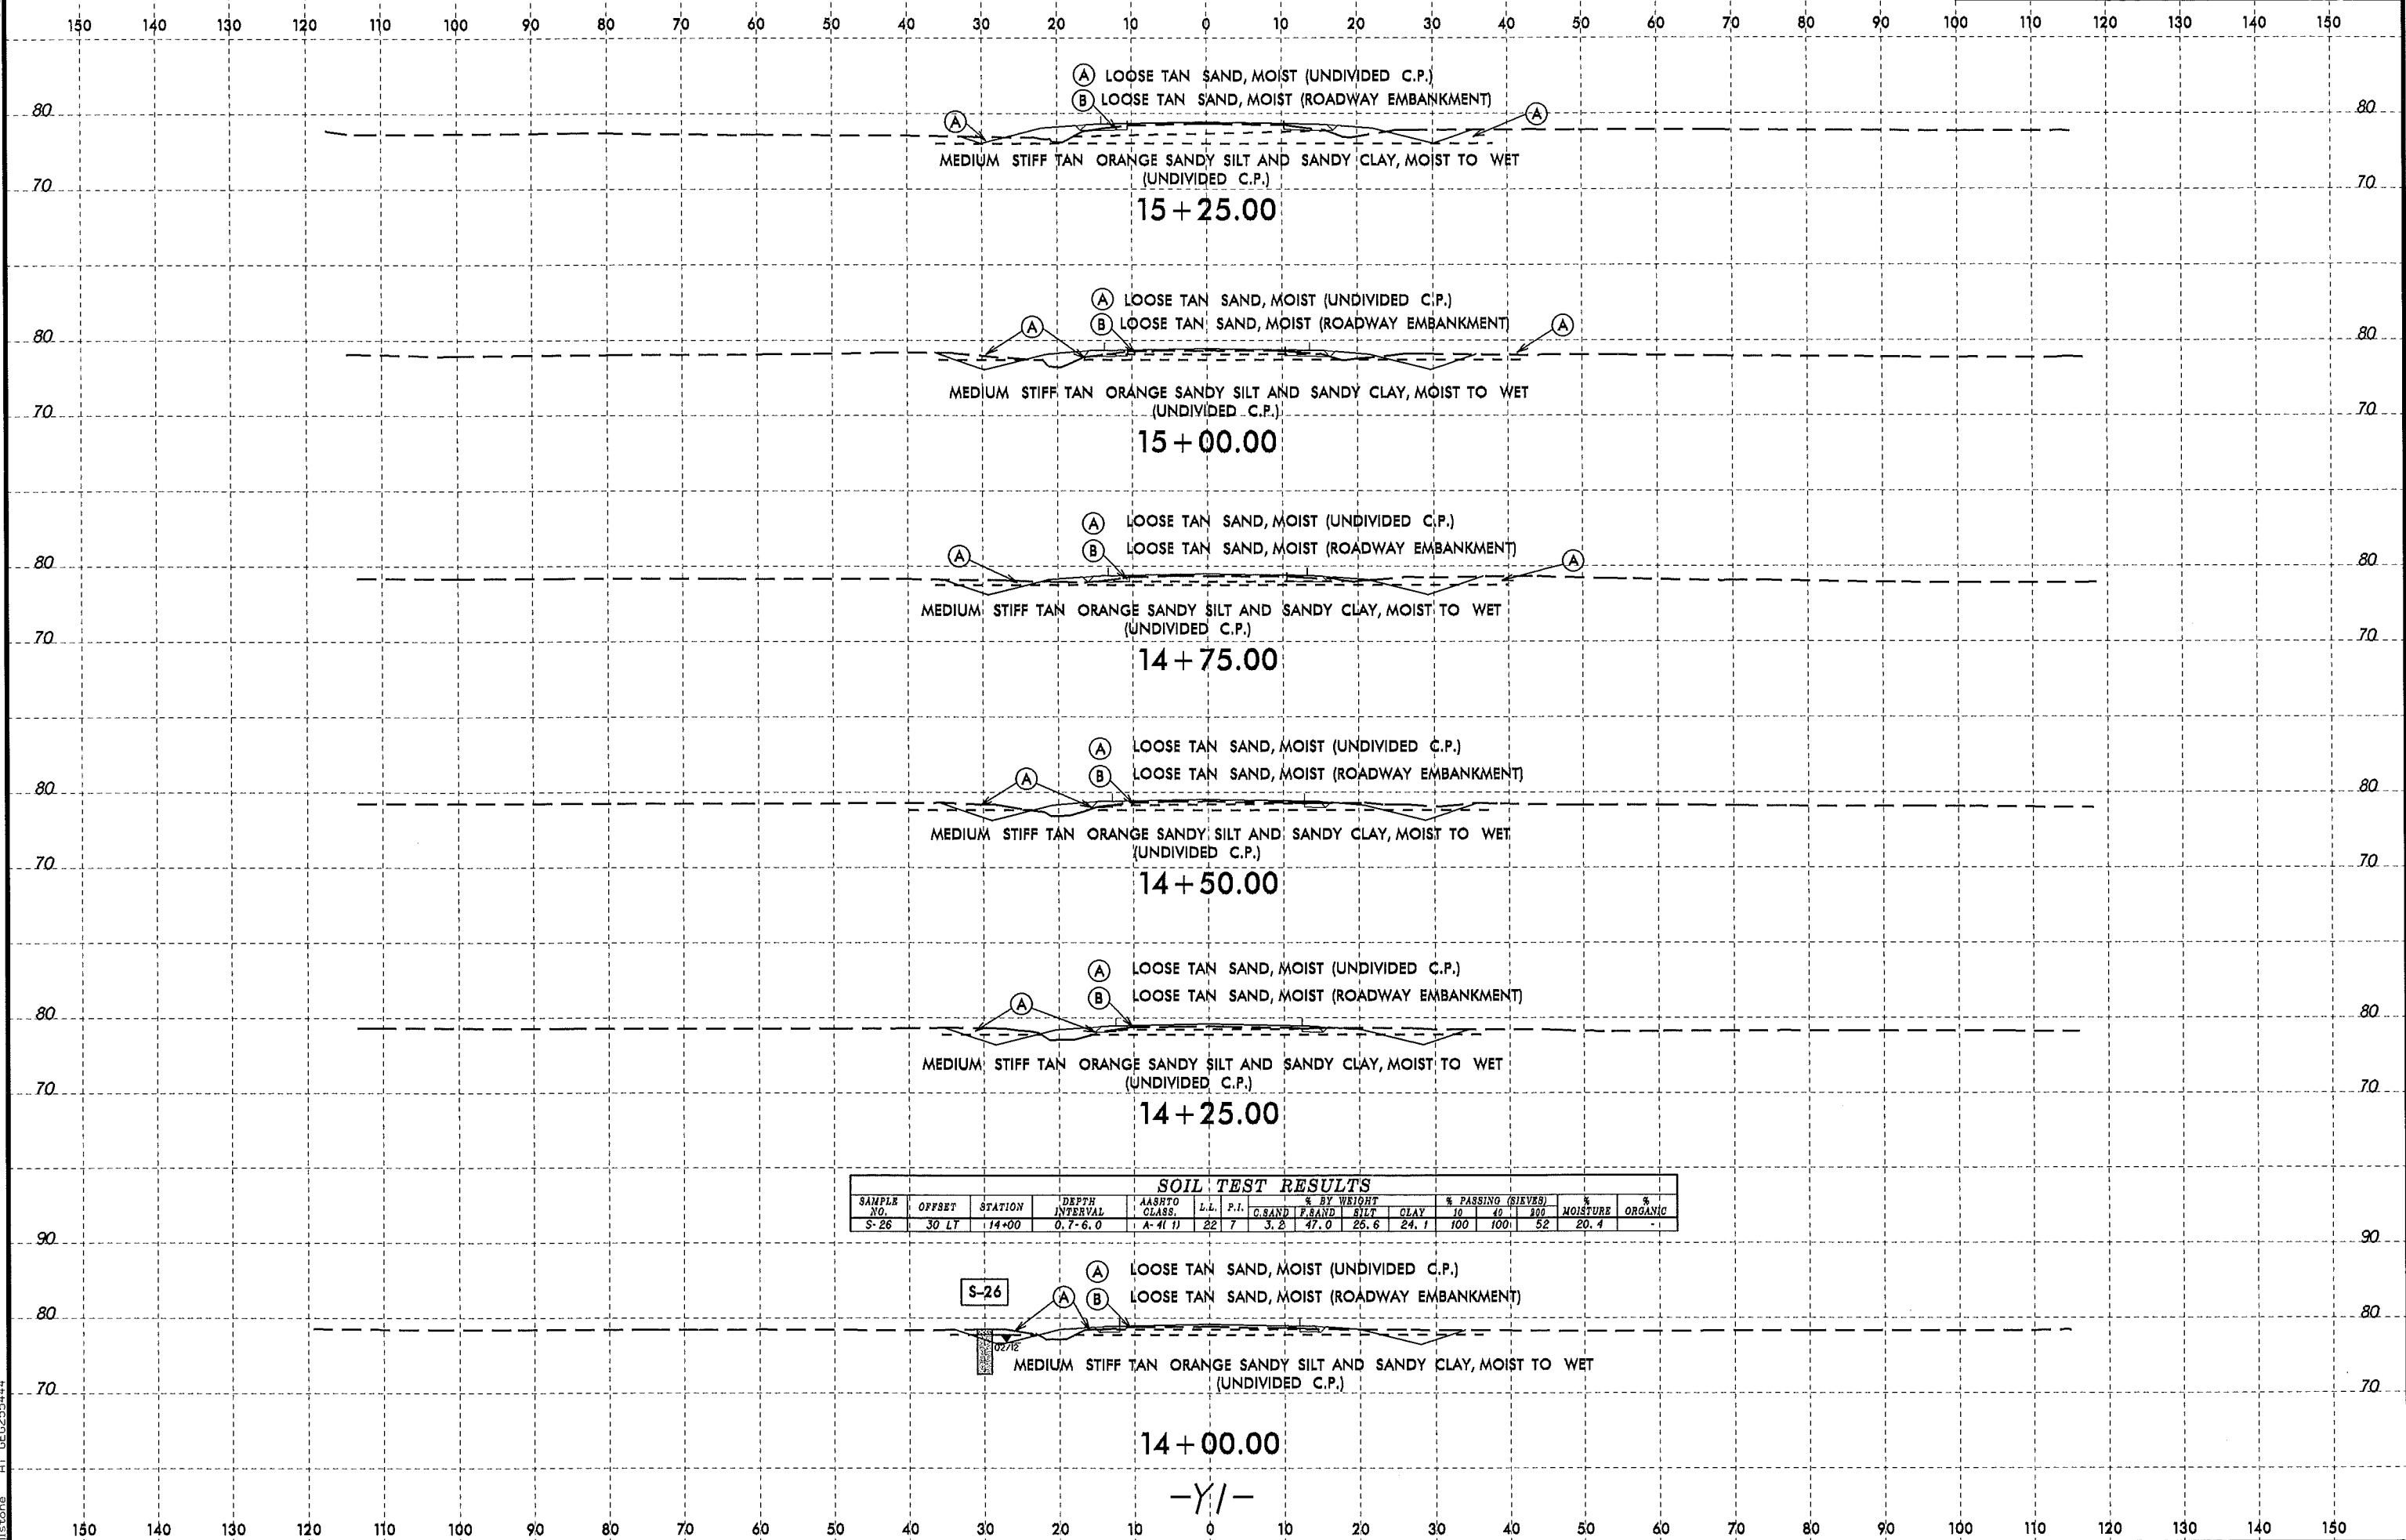







SOIL TEST RESULTS

SAMPLE NO.	OFFSET	STATION	DEPTH INTERVAL	AASHTO CLASS.	L.L.	P.I.	% BY WEIGHT				% PASSING (SIEVES)			% MOISTURE	% ORGANIC
							G.SAND	F.SAND	SILT	CLAY	10	40	200		
S-26	30 LT	14+00	0.7-6.0	A-4(1)	22	7	3.2	47.0	26.6	24.1	100	100	52	20.4	-

S-26

-Y/-

150 140 130 120 110 100 90 80 70 60 50 40 30 20 10 0 10 20 30 40 50 60 70 80 90 100 110 120 130 140 150

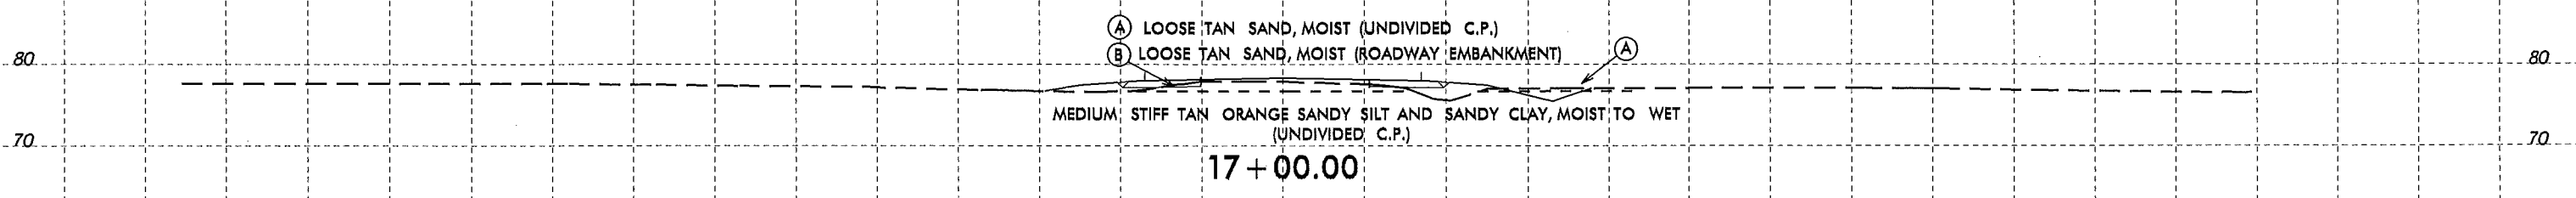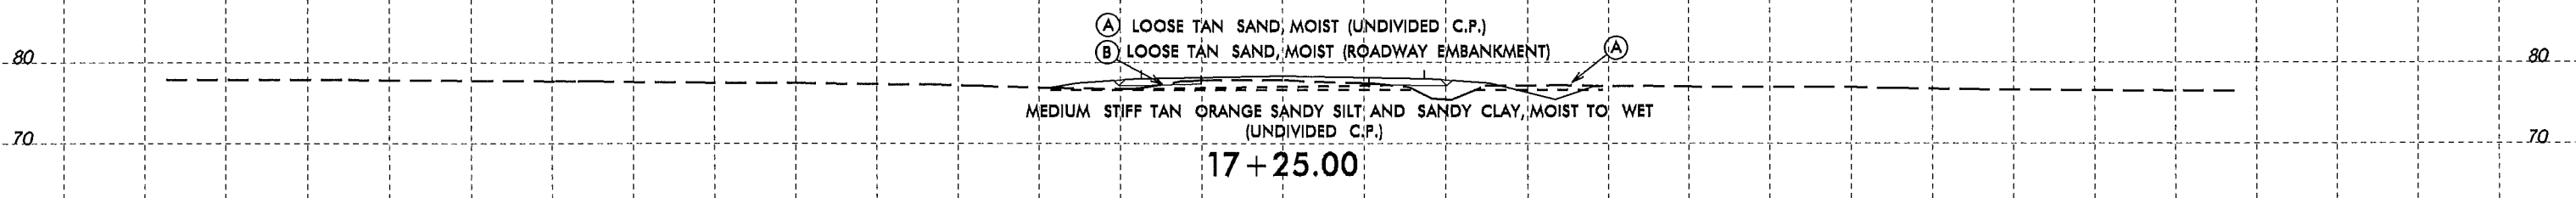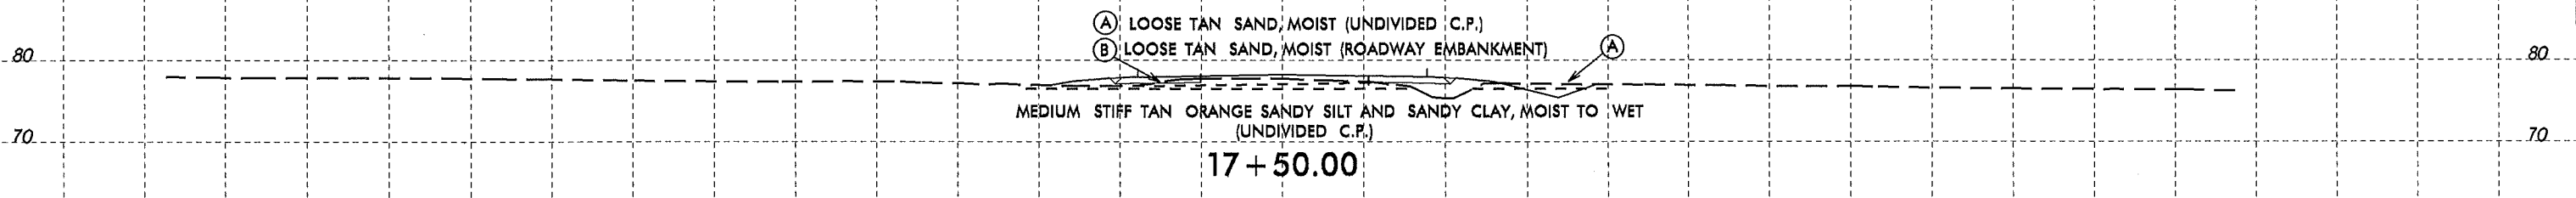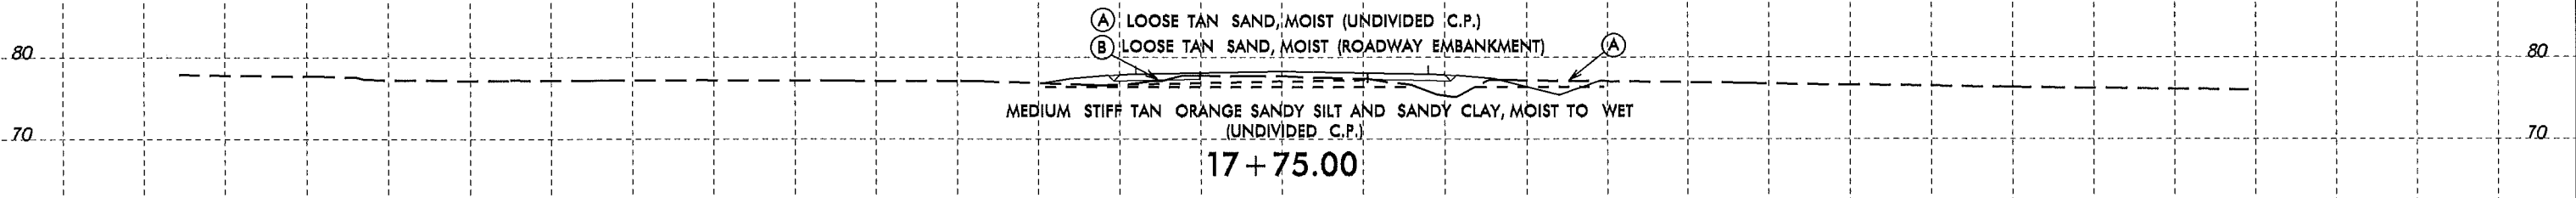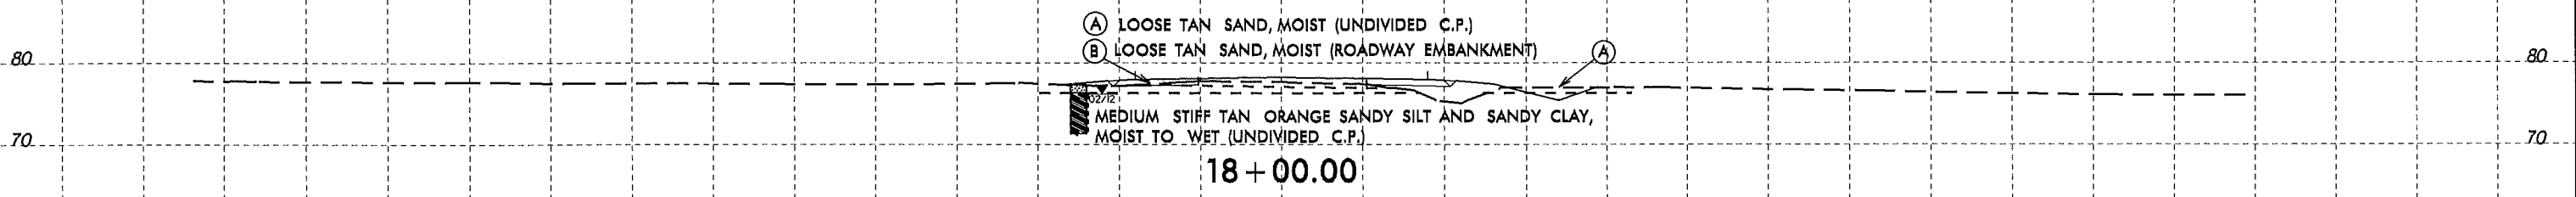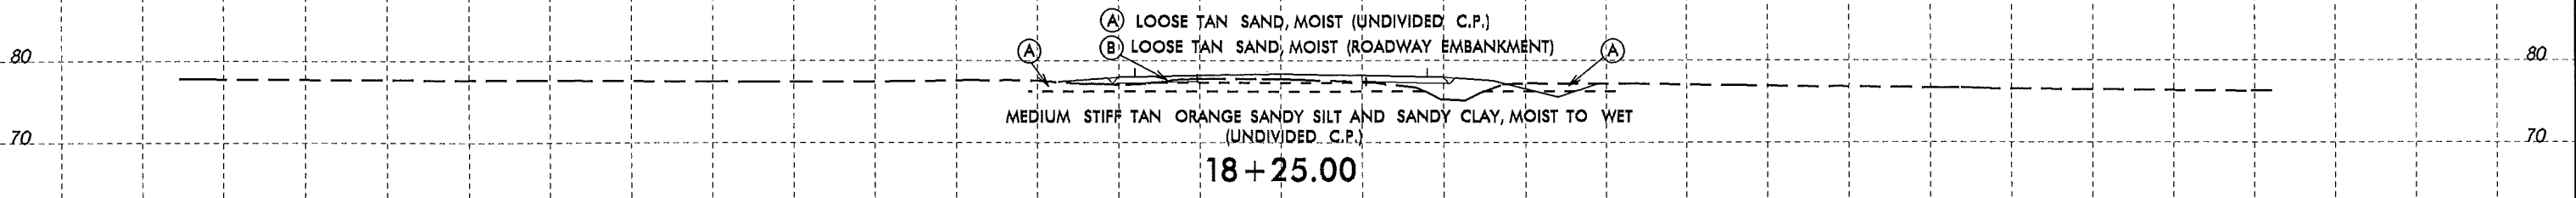

-Y/-


150 140 130 120 110 100 90 80 70 60 50 40 30 20 10 0 10 20 30 40 50 60 70 80 90 100 110 120 130 140 150

8/23/99




PROJ. REFERENCE NO.
R-3826

SHEET NO.
64

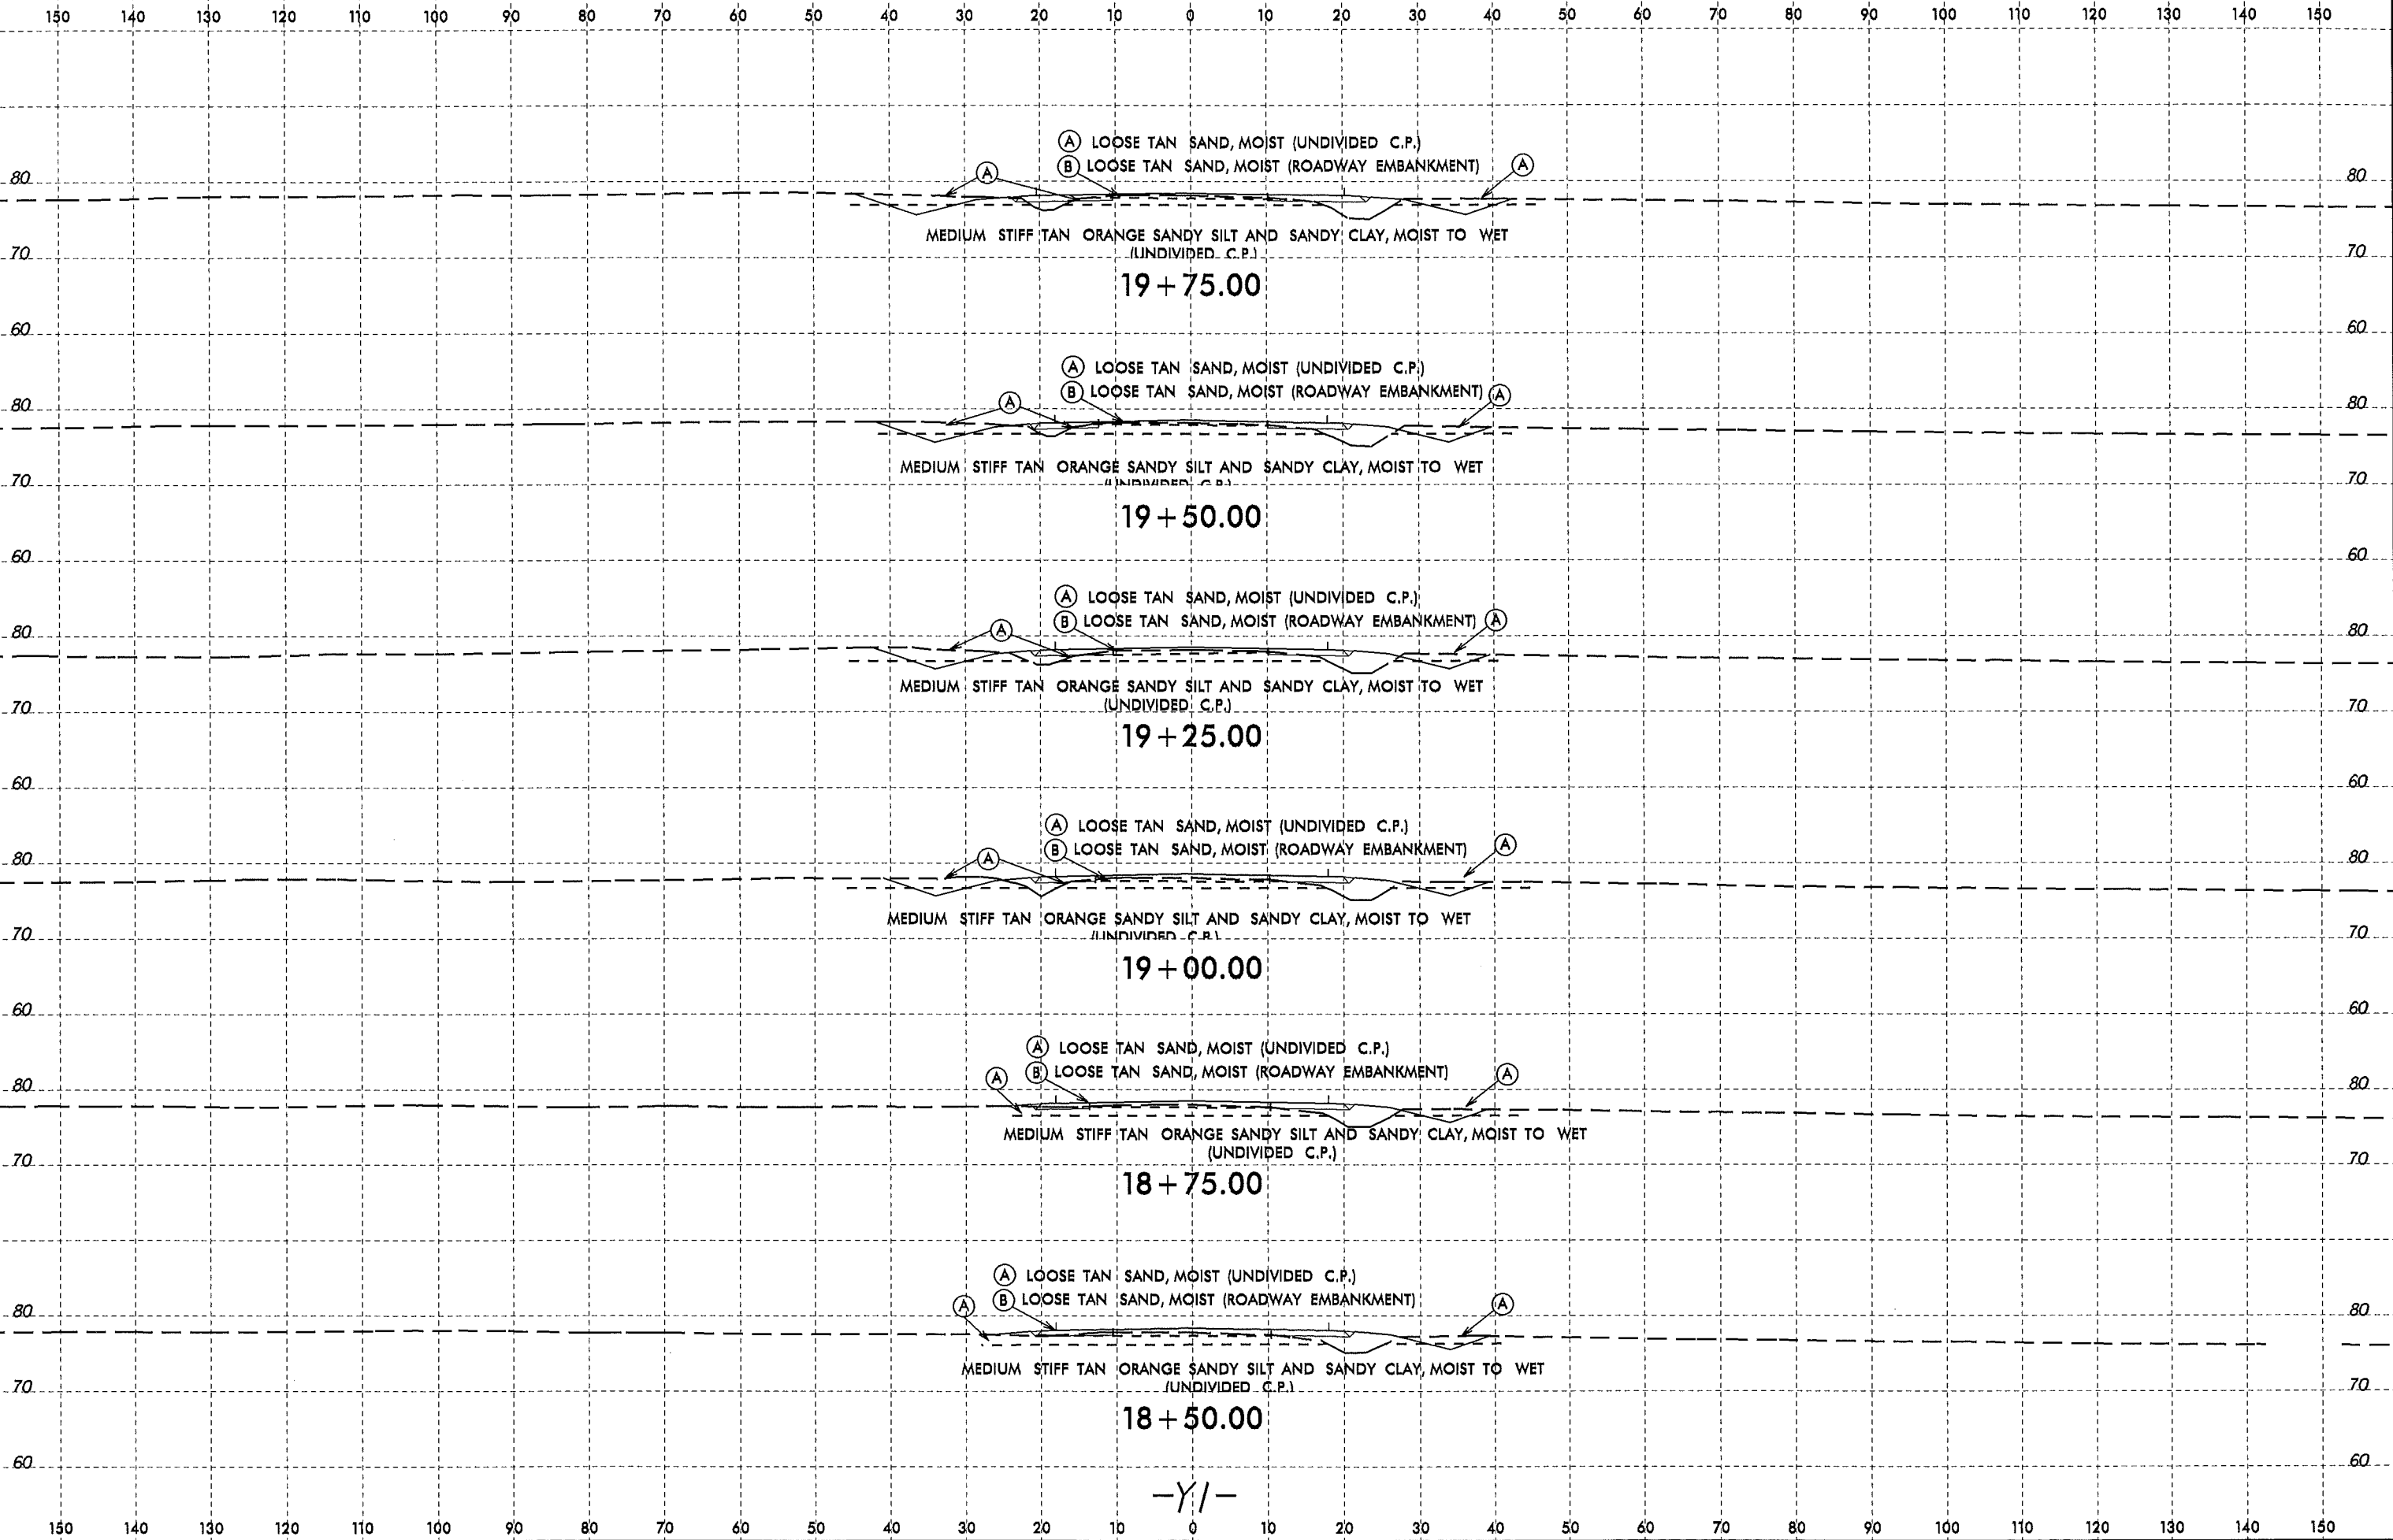


29-MAY-2012 15:35
 I:\ERD\Geoproc\TIP\R3826_GEO\RDWY\CADD\GEO\TECH\XSEC\XPL\R3826_Geo_Y1.xpl.dgn

8/23/99

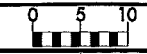

PROJ. REFERENCE NO.
R-3826


SHEET NO.
66

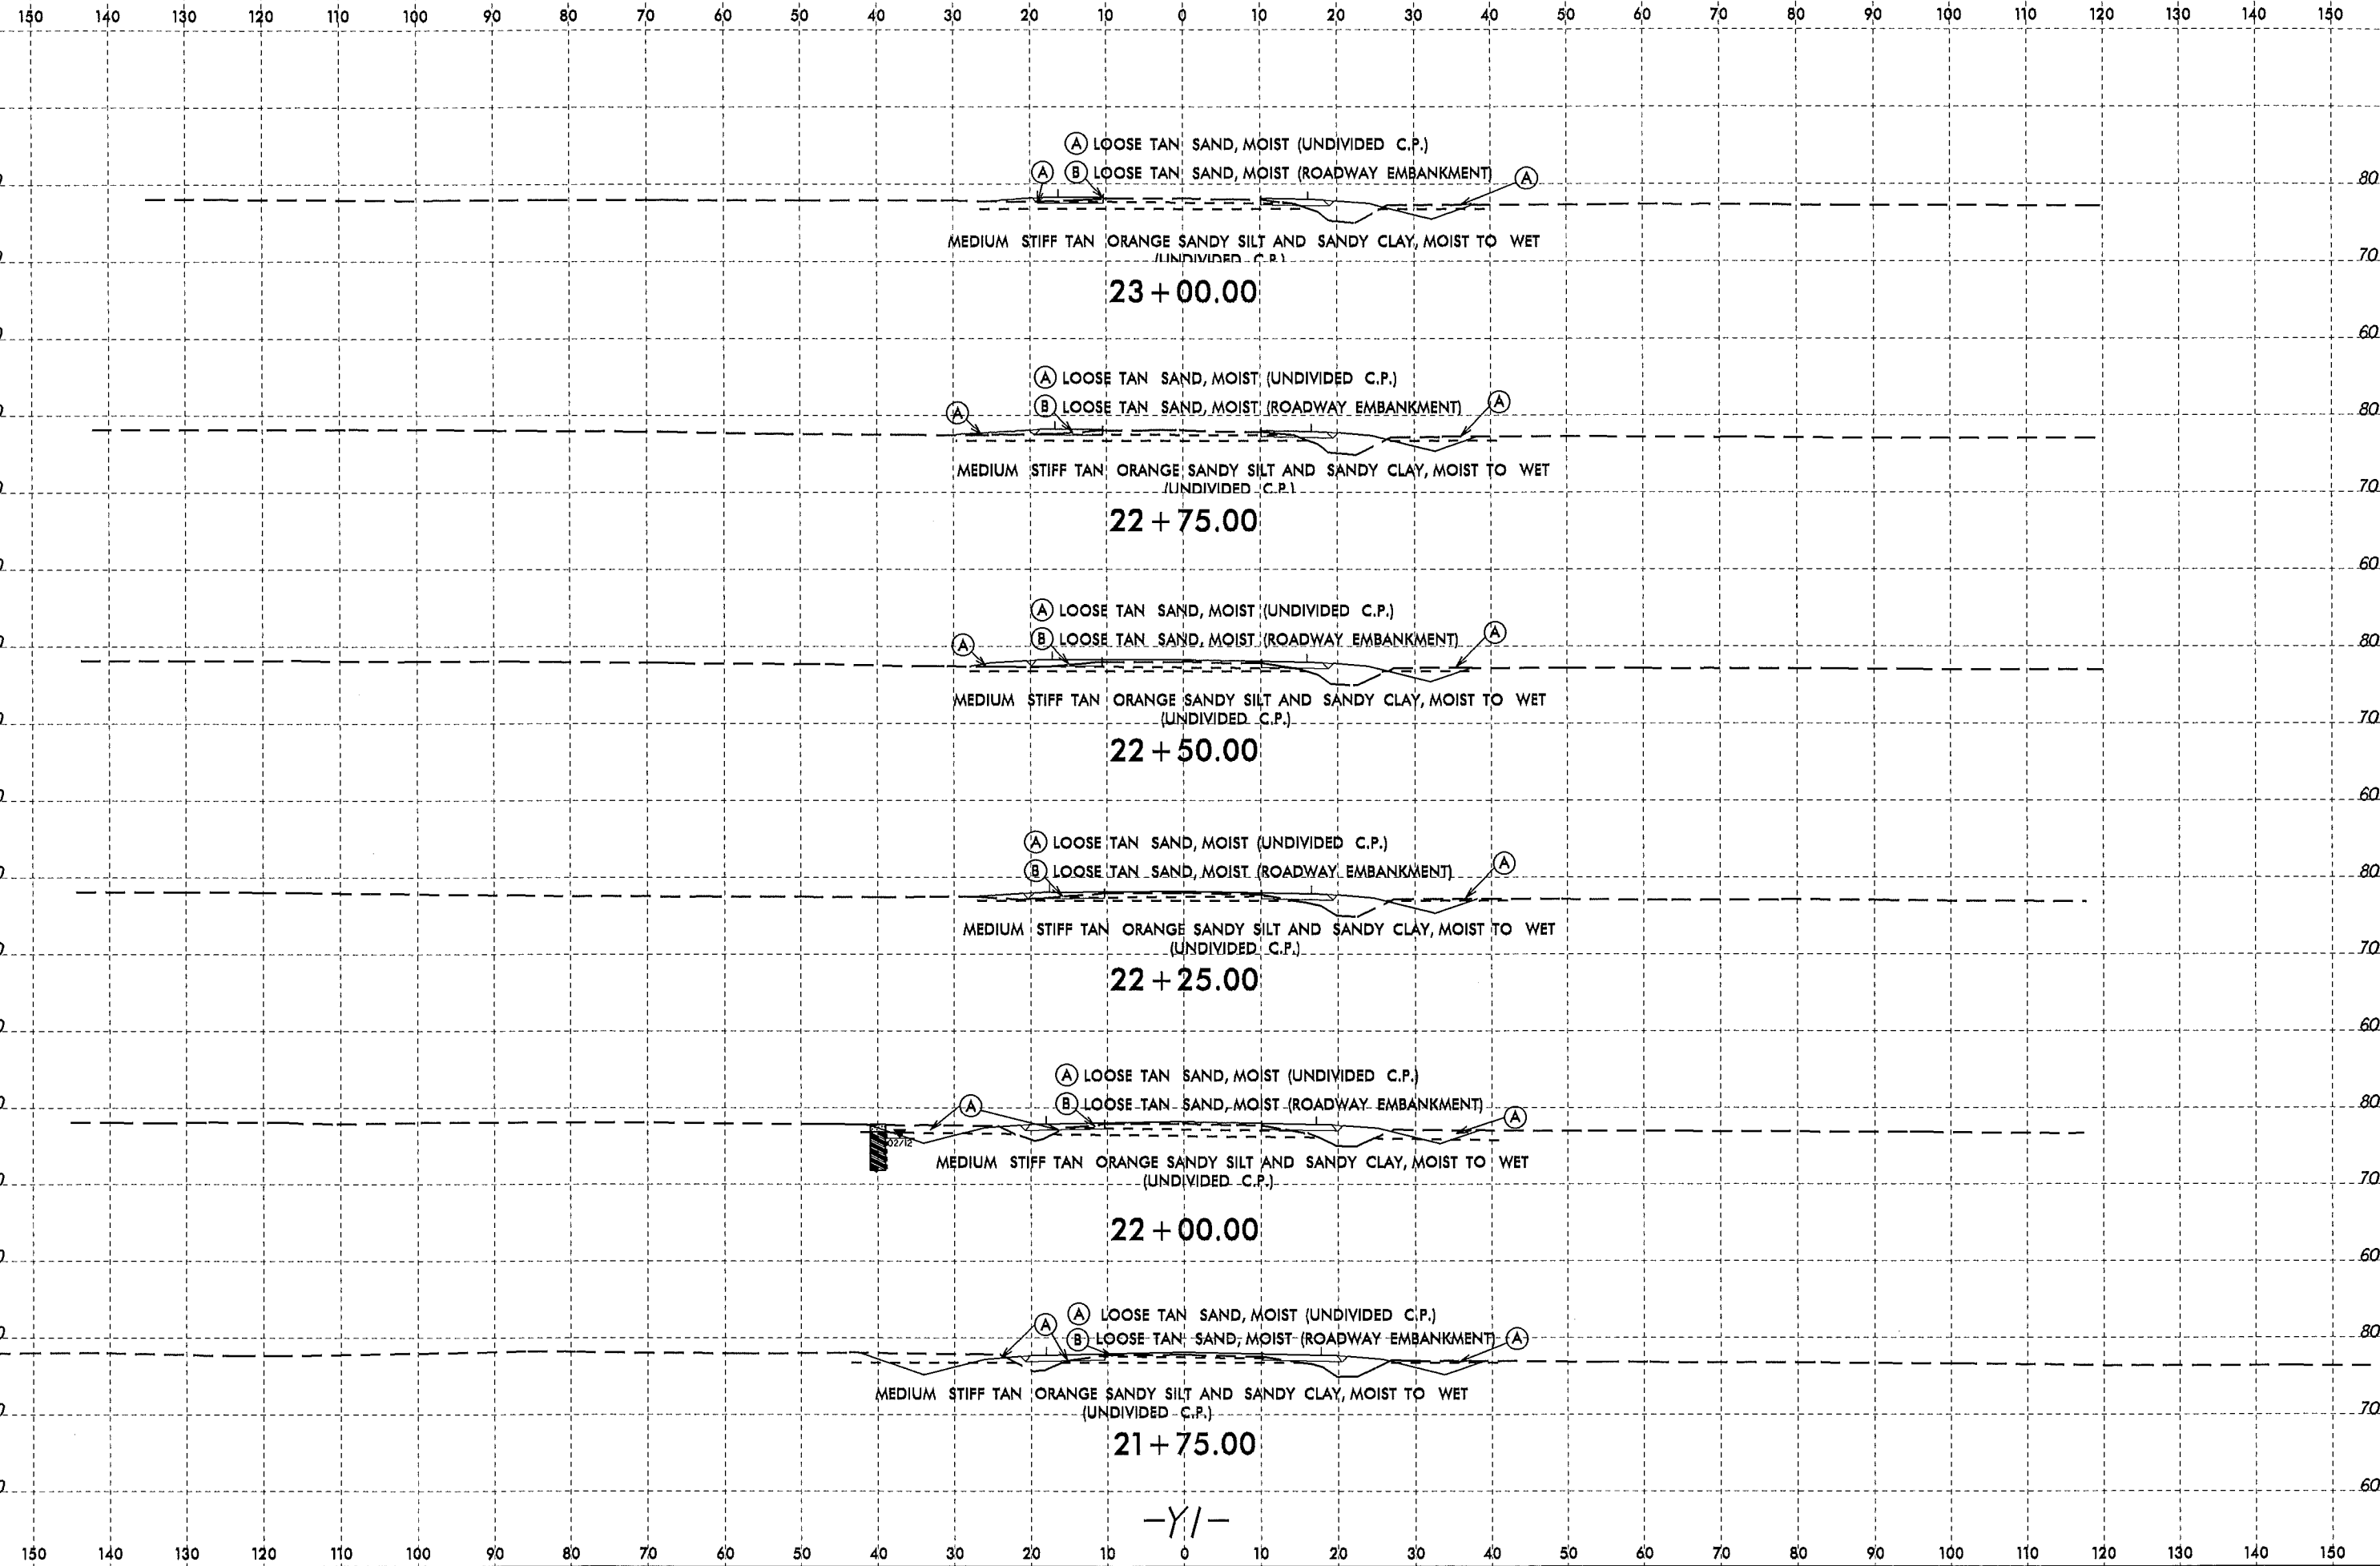

29-MAY-2012 15:36
L:\PROJ\GREEN\816255241\816255241\TIP\VR3826_GEO.RDWY\CADD\GEOTECH\XSEC\XPL\VR3826_Geo_Y1_xpl.dgn

-Y/-


8/23/99

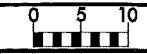

PROJ. REFERENCE NO.
R-3826


SHEET NO.
67

150 140 130 120 110 100 90 80 70 60 50 40 30 20 10 0 10 20 30 40 50 60 70 80 90 100 110 120 130 140 150

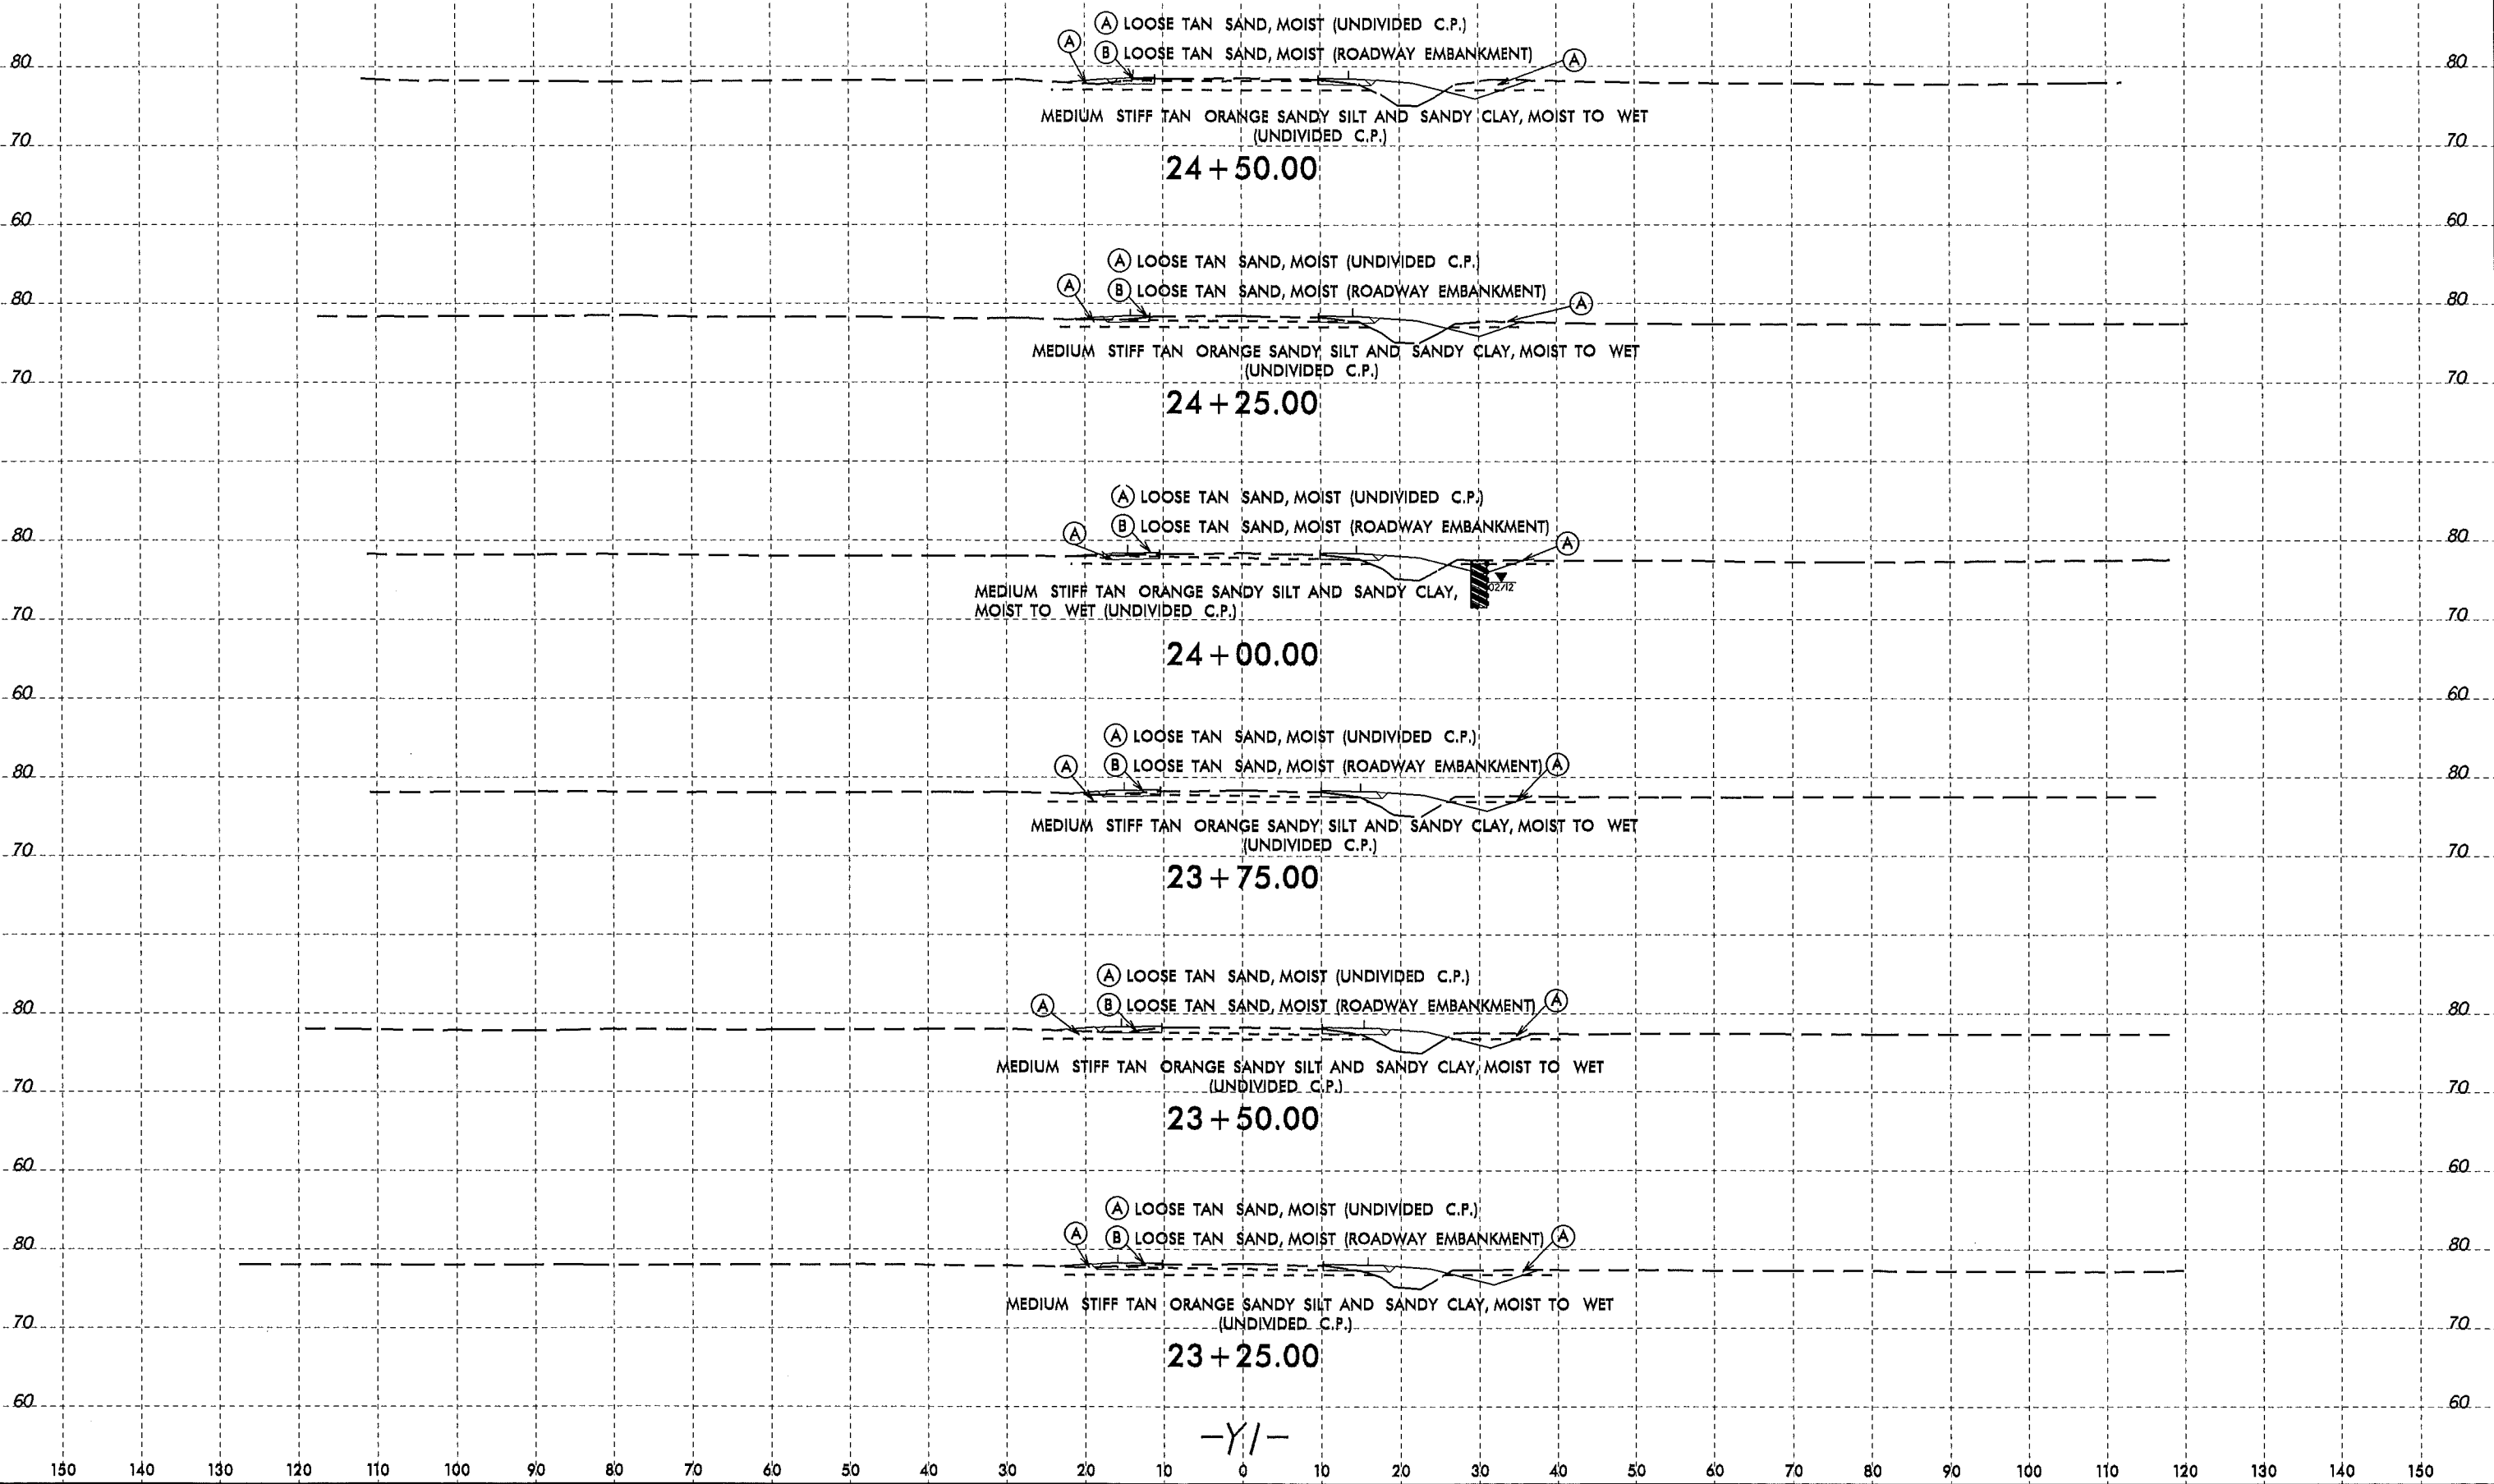


29-MAY-2012 15:36
 C:\ERD\GREG\1162303\1162303.dgn
 T:\P\3826\1162303\1162303.dgn
 T:\P\3826\1162303\1162303.dgn

8/23/99

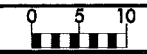

PROJ. REFERENCE NO.
R-3826

SHEET NO.
68

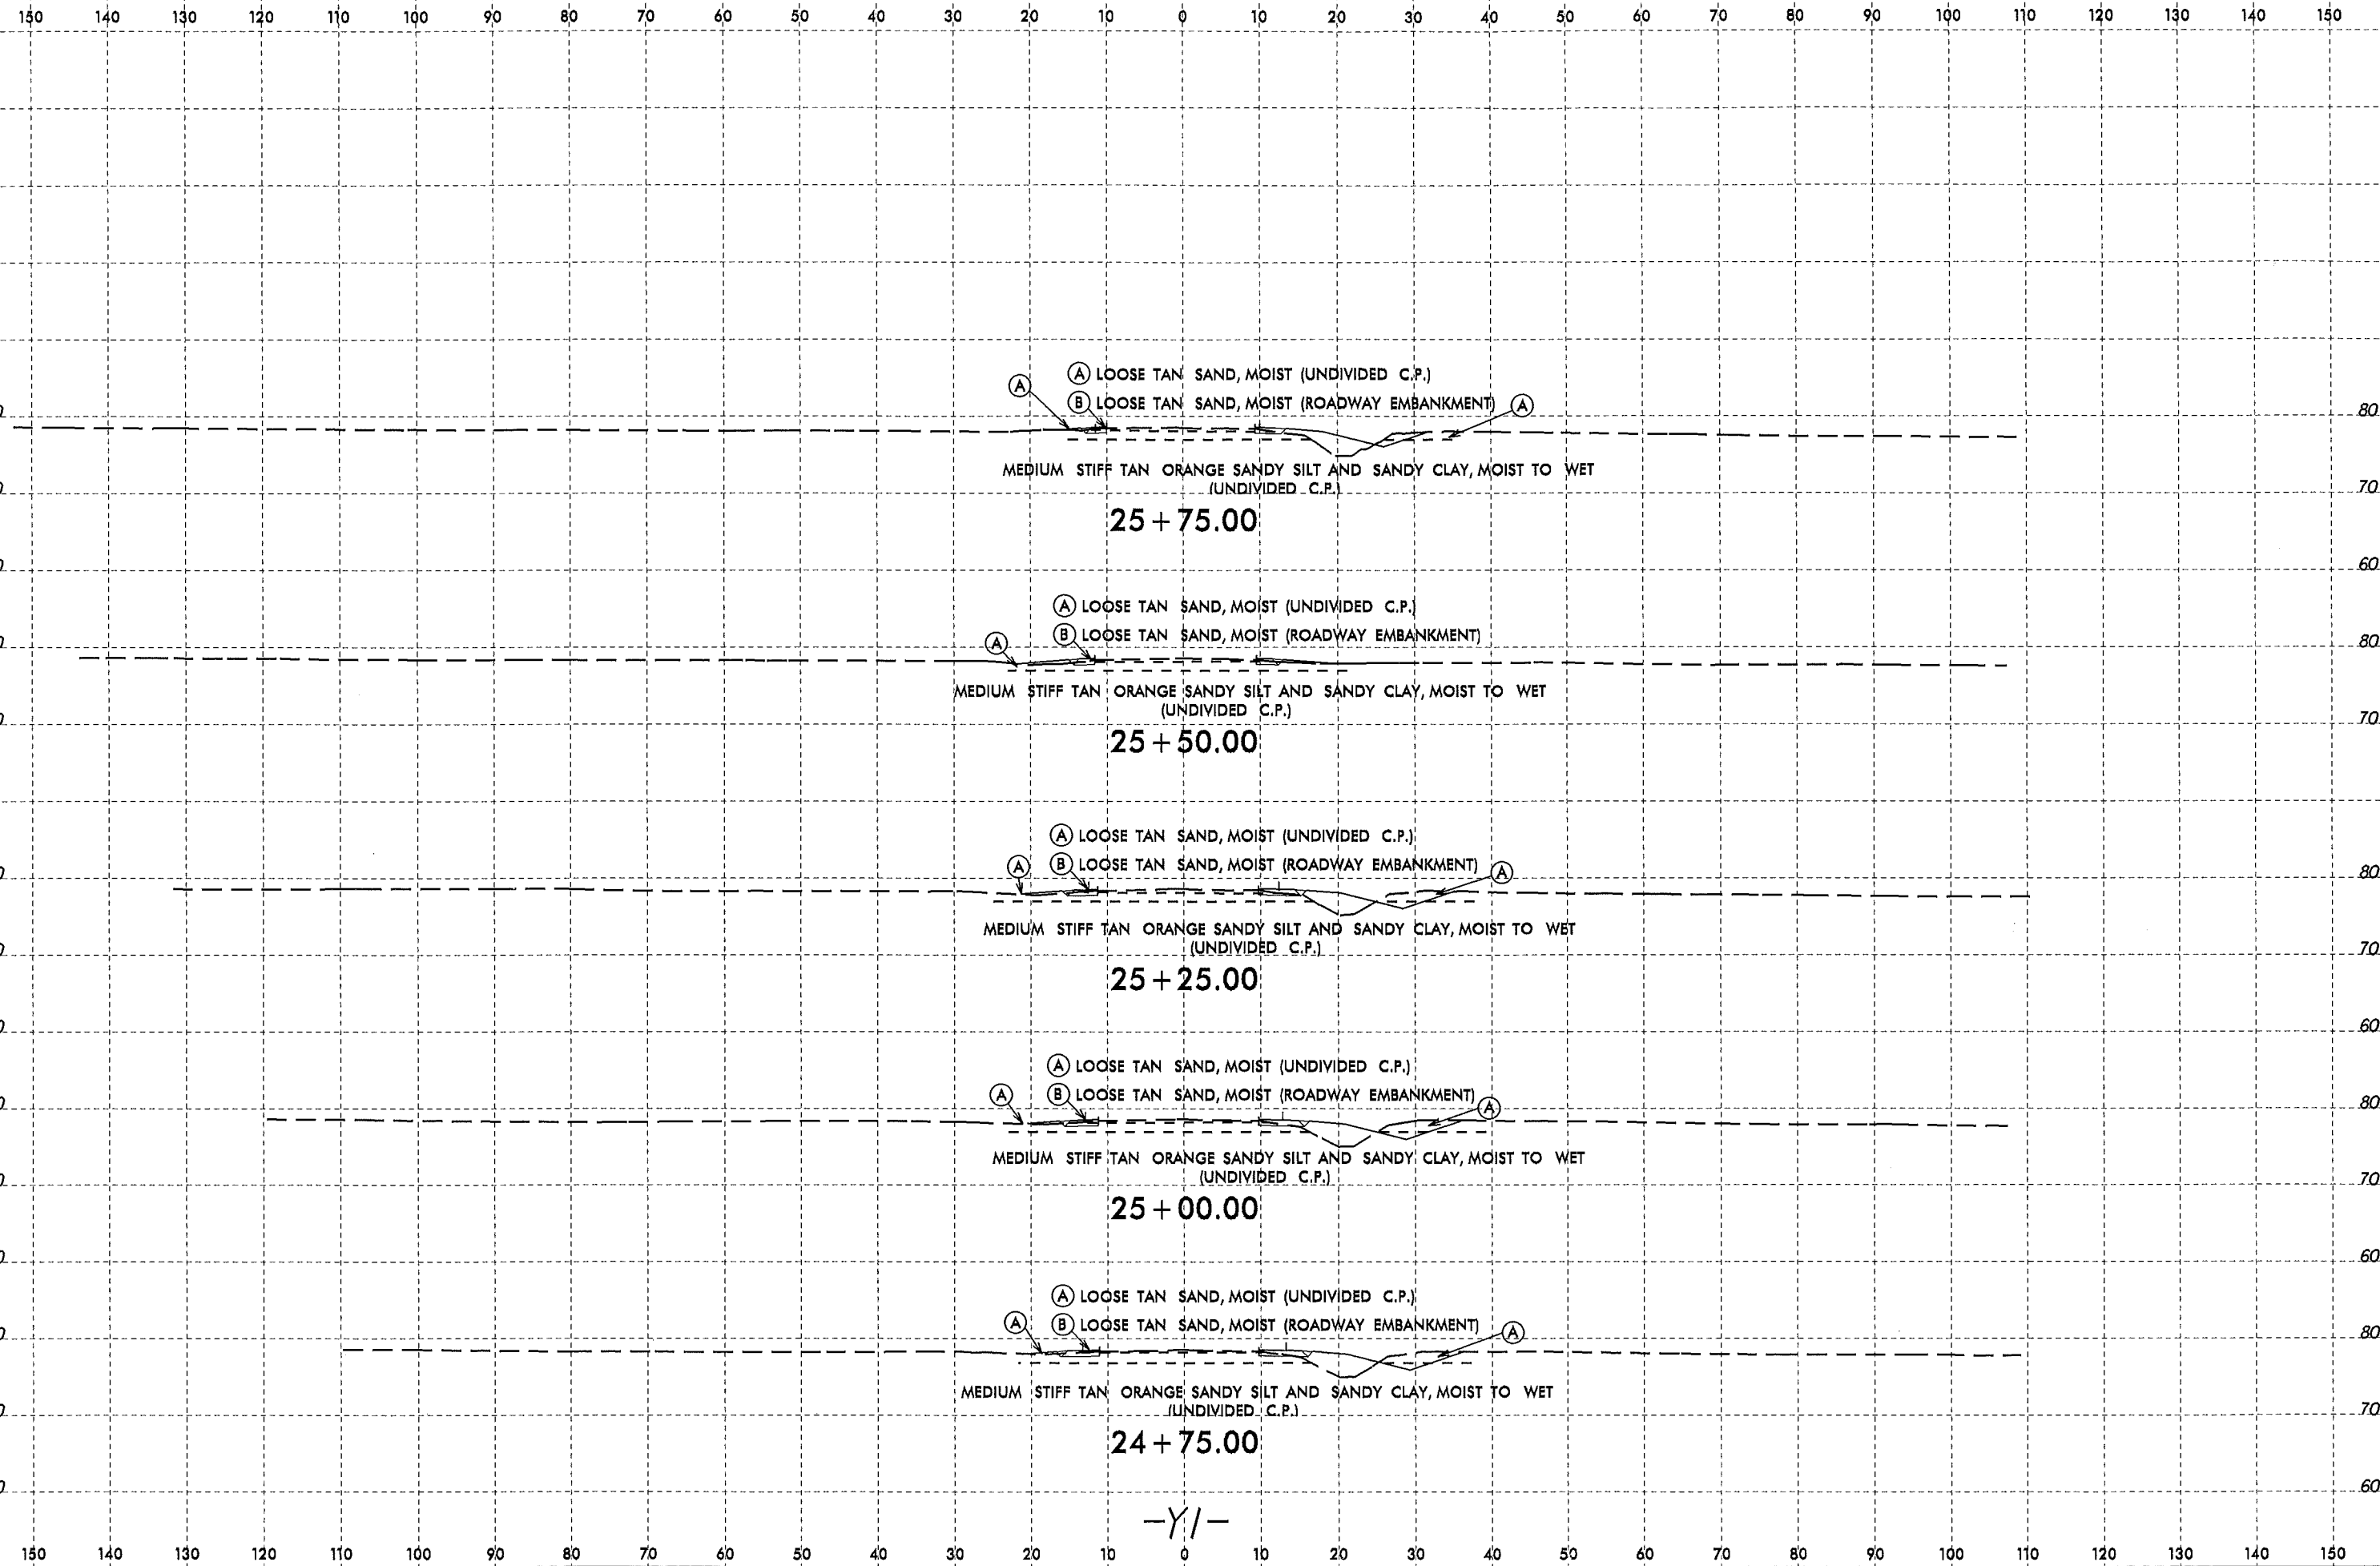

(A) LOOSE TAN SAND, MOIST (UNDIVIDED C.P.)
 (B) LOOSE TAN SAND, MOIST (ROADWAY EMBANKMENT)
 MEDIUM STIFF TAN ORANGE SANDY SILT AND SANDY CLAY, MOIST TO WET
 (UNDIVIDED C.P.)

25 + 75.00

(A) LOOSE TAN SAND, MOIST (UNDIVIDED C.P.)
 (B) LOOSE TAN SAND, MOIST (ROADWAY EMBANKMENT)
 MEDIUM STIFF TAN ORANGE SANDY SILT AND SANDY CLAY, MOIST TO WET
 (UNDIVIDED C.P.)

25 + 50.00

(A) LOOSE TAN SAND, MOIST (UNDIVIDED C.P.)
 (B) LOOSE TAN SAND, MOIST (ROADWAY EMBANKMENT)
 MEDIUM STIFF TAN ORANGE SANDY SILT AND SANDY CLAY, MOIST TO WET
 (UNDIVIDED C.P.)

25 + 25.00

(A) LOOSE TAN SAND, MOIST (UNDIVIDED C.P.)
 (B) LOOSE TAN SAND, MOIST (ROADWAY EMBANKMENT)
 MEDIUM STIFF TAN ORANGE SANDY SILT AND SANDY CLAY, MOIST TO WET
 (UNDIVIDED C.P.)

25 + 00.00

(A) LOOSE TAN SAND, MOIST (UNDIVIDED C.P.)
 (B) LOOSE TAN SAND, MOIST (ROADWAY EMBANKMENT)
 MEDIUM STIFF TAN ORANGE SANDY SILT AND SANDY CLAY, MOIST TO WET
 (UNDIVIDED C.P.)

24 + 75.00

-Y/-

29-MAY-2012 15:36
I:\PROJ\Geotech\TIP\VR3826_GEO\RDW\CADD\GEO\TECH\XSEC\XPL\VR3826_Geo_Y1_xpl.dgn