
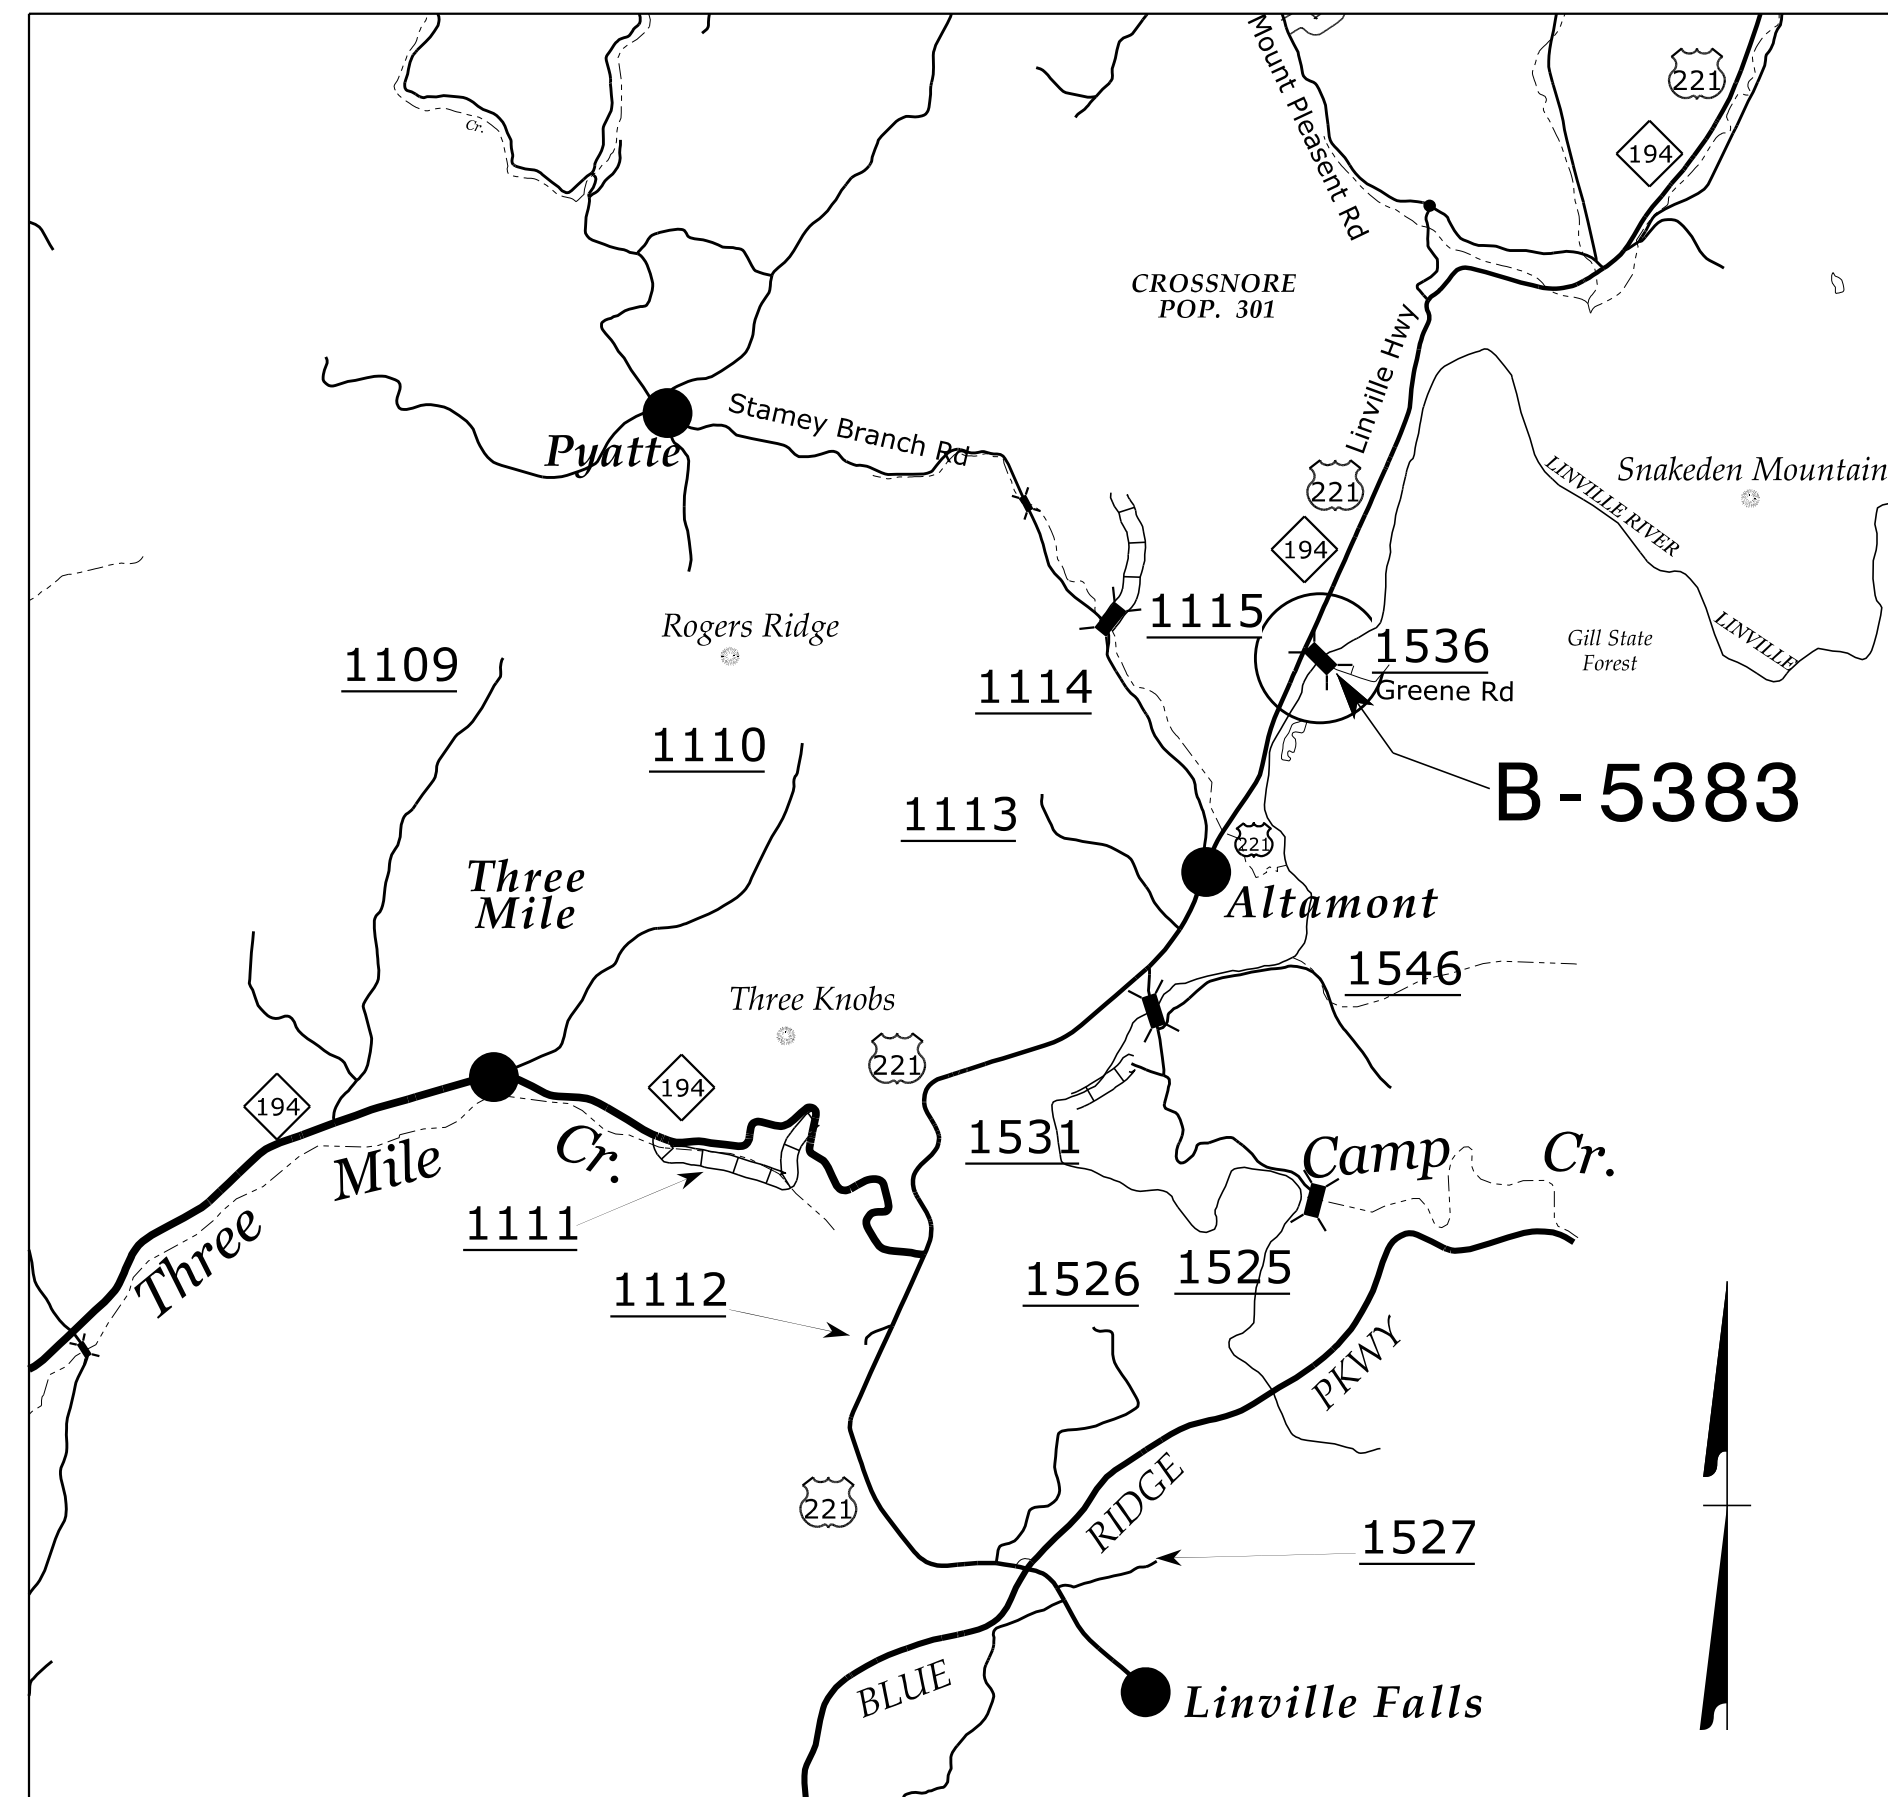


STATE OF NORTH CAROLINA
DIVISION OF HIGHWAYS

TRANSPORTATION MANAGEMENT PLAN

EVERY COUNTY

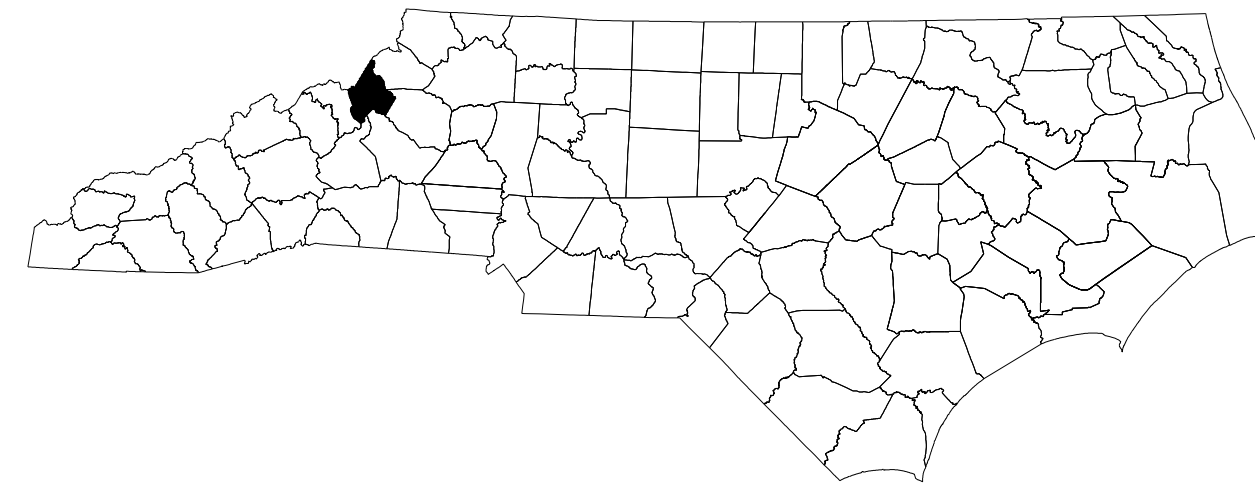

LOCATION: BRIDGE NO. 143 OVER LINVILLE RIVER ON SR 1536 (GREENE ROAD)
TYPE OF WORK: GRADING, DRAINAGE, PAVING, GUARDRAIL, STRUCTURES

INDEX OF SHEETS

SHEET NO.	TITLE
TMP-1	TITLE SHEET, VICINITY MAP, AND INDEX OF SHEETS
TMP-1A	LIST OF APPLICABLE ROADWAY STANDARD DRAWINGS, AND LEGEND
TMP-1B	TRANSPORTATION OPERATIONS PLAN: (MANAGEMENT STRATEGIES AND GENERAL NOTES)
TMP-2	PHASING
TMP-3	PHASE I
TMP-4	PHASE II
TMP-5	PHASE III (STEP 1B)
TMP-6	DETAIL DRAWING FOR ONE-WAY ADVANCE WORK ZONE WARNING SIGNS


SHEET NO.

TMP-1

B-5383


TIP PROJECT:

11/8/2016 P:\TIP\Projects-B\B5383\TrafficControl\TCP\B-5383.TC_TMP_01.dgn User:keddis

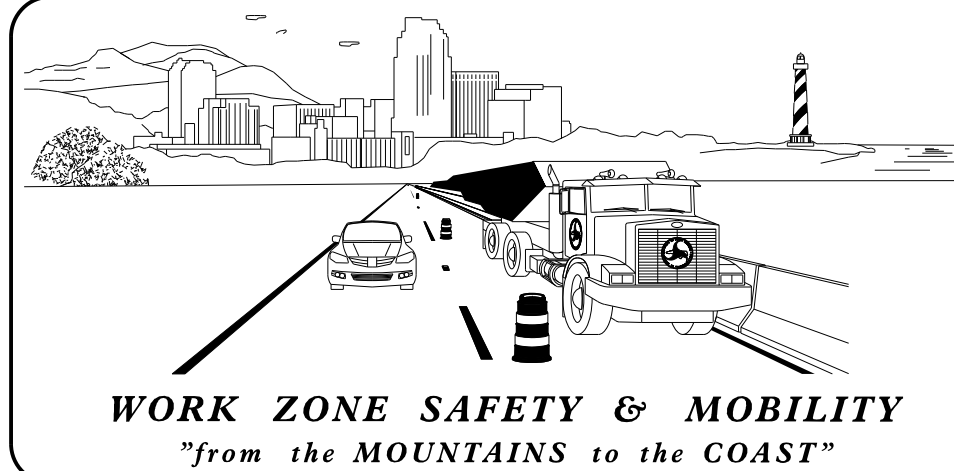

N.C.D.O.T. WORK ZONE TRAFFIC CONTROL
1561 MAIL SERVICE CENTER (MSC) RALEIGH, NC 27699-1561
750 N. GREENFIELD PARKWAY, GARNER, NC 27529 (DELIVERY)
PHONE: (919) 773-2800 FAX: (919) 771-2745

J. S. BOURNE, P.E. STATE TRAFFIC MANAGEMENT ENGINEER
D. A. PARKER, P.E. TRAFFIC CONTROL PROJECT ENGINEER
R. M. GARRETT TRAFFIC CONTROL PROJECT DESIGN ENGINEER
K. E. DAIS TRAFFIC CONTROL DESIGN ENGINEER

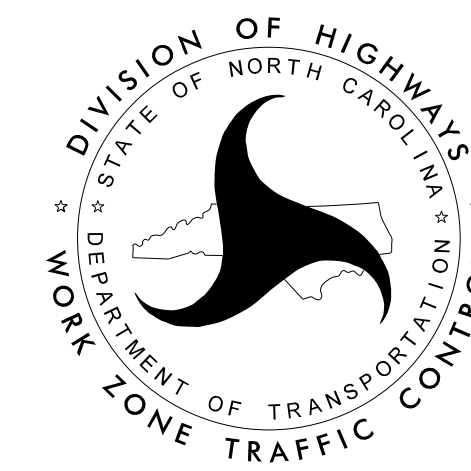

DOCUMENT NOT CONSIDERED FINAL
UNLESS ALL SIGNATURES COMPLETED

APPROVED: Don A. Parker
4204828261941D

DATE: 12/20/2016

SEAL

