


EDI MODEL 2018ECLIP-NC CONFLICT MONITOR PROGRAMMING DETAIL

(remove jumpers and set switches as shown)

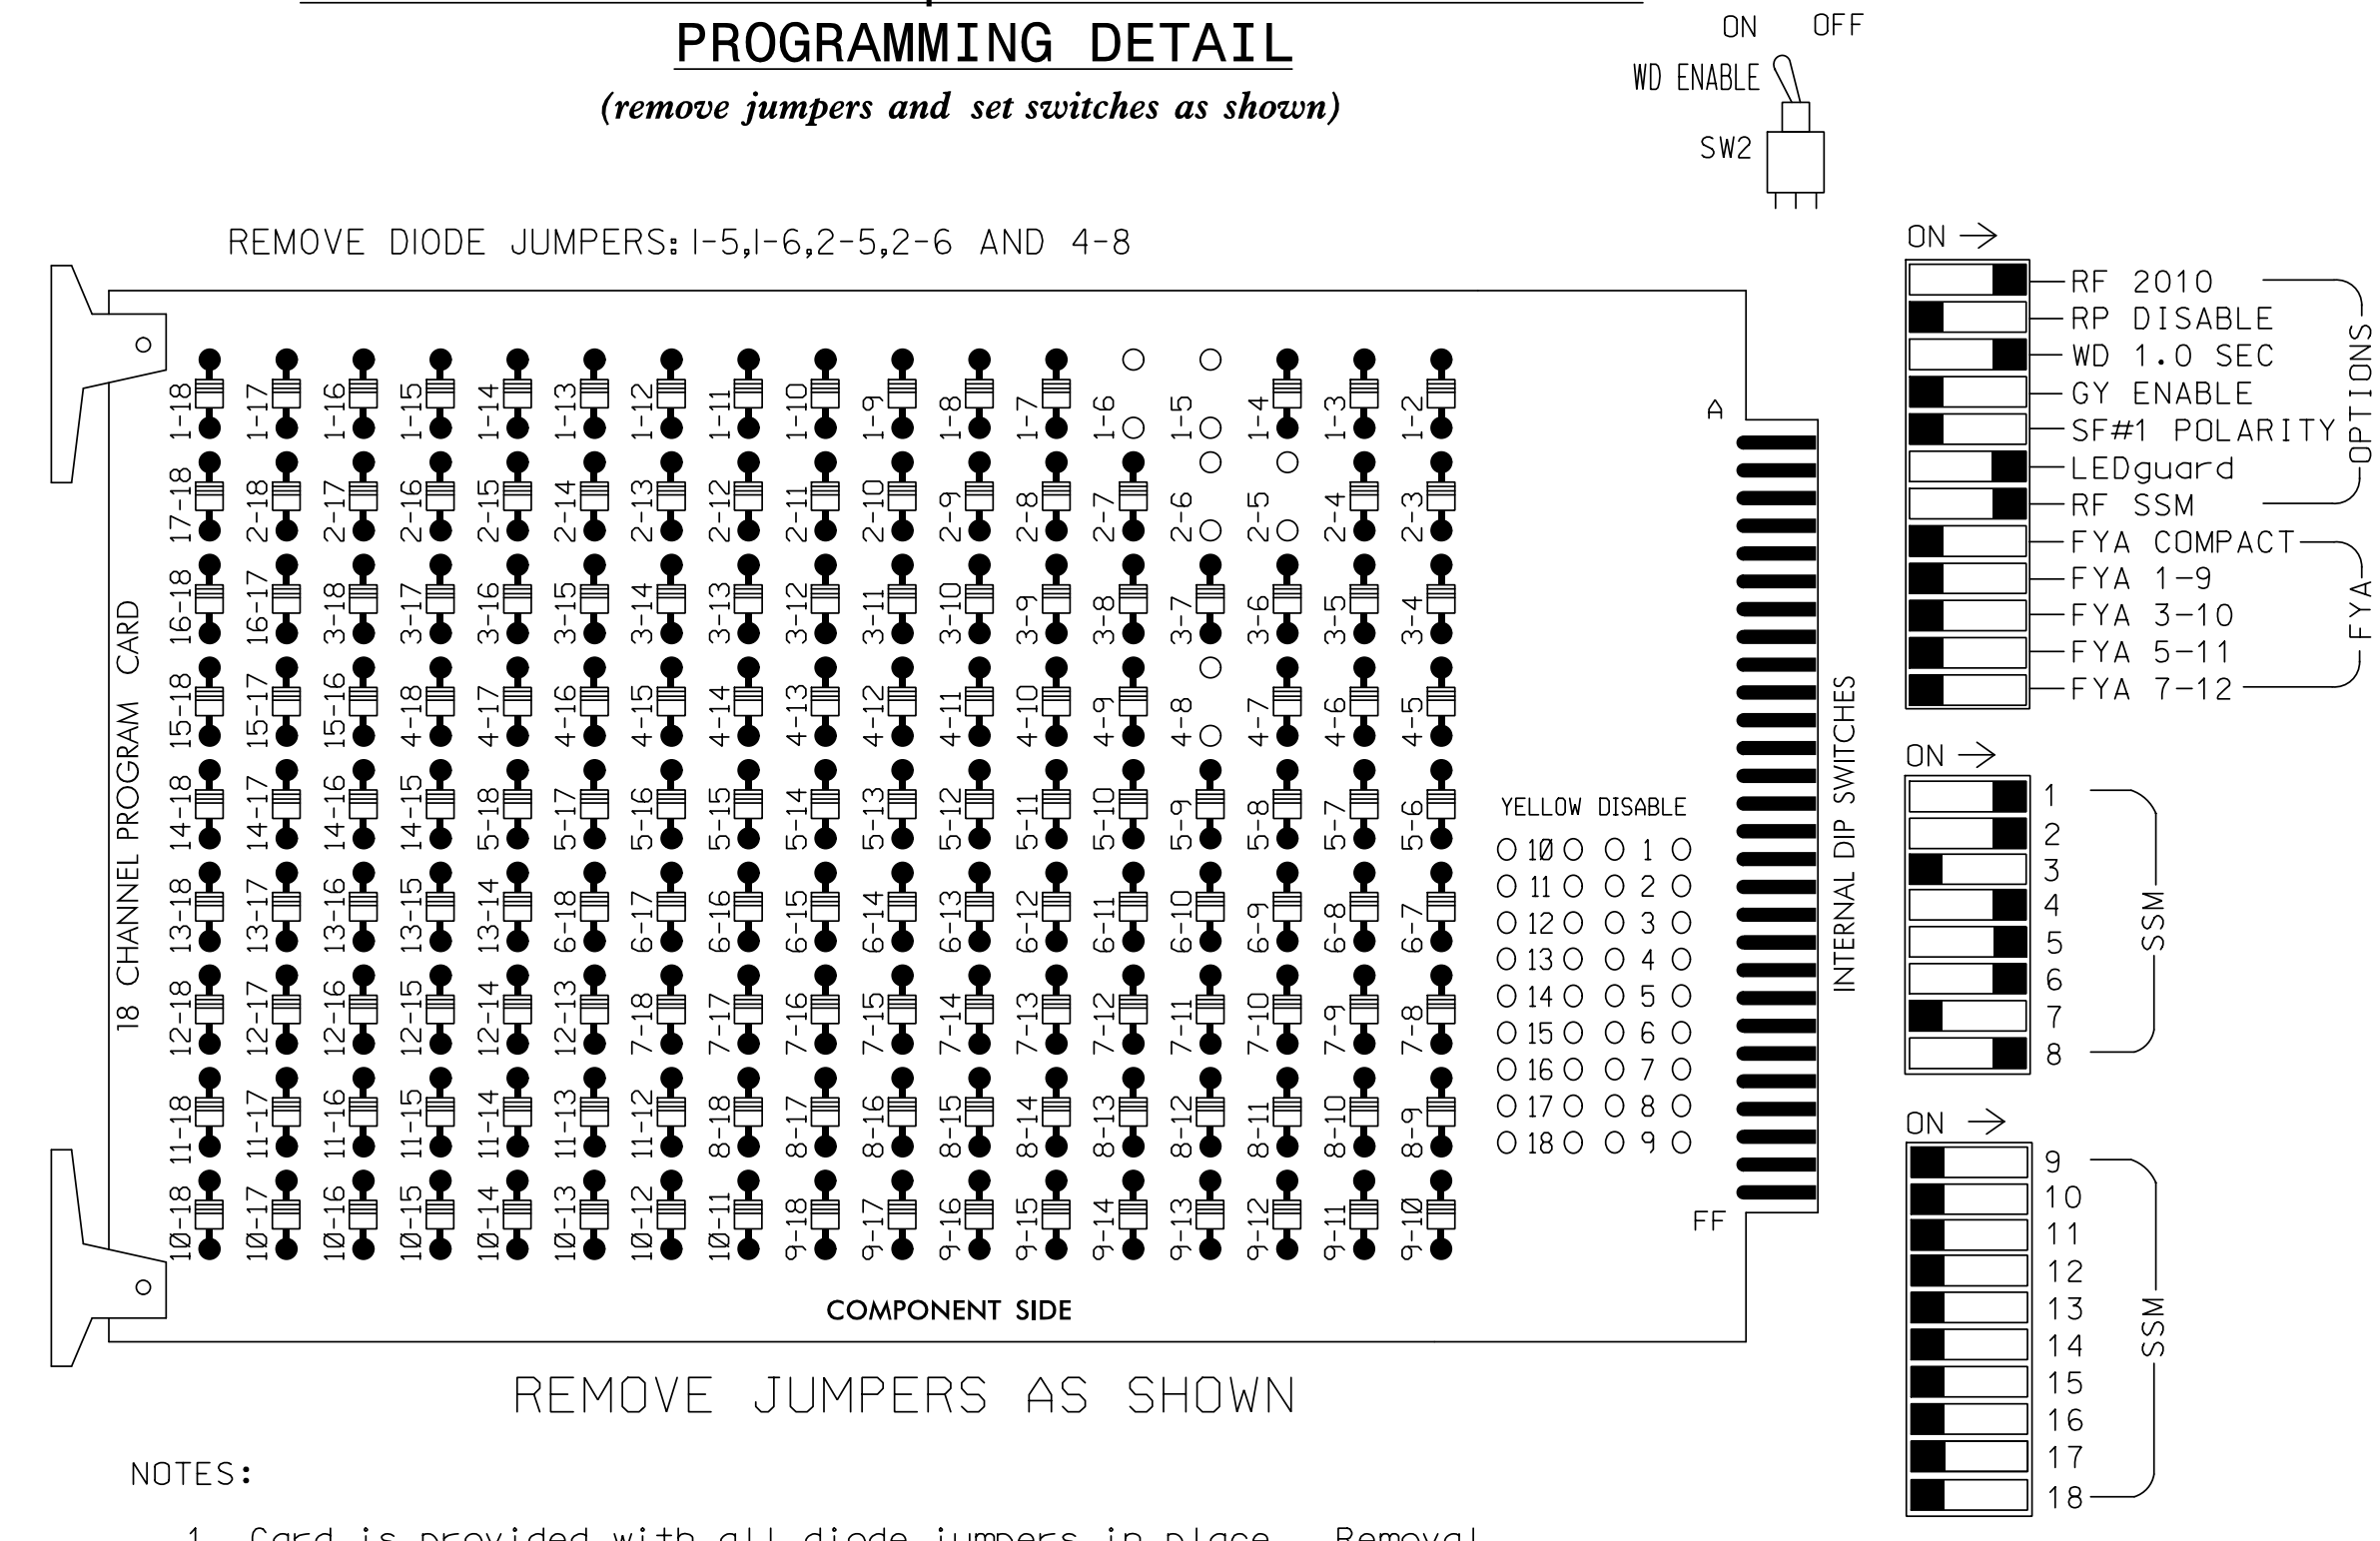

NOTES:

1. Card is provided with all diode jumpers in place. Removal of any jumper allows its channels to run concurrently.
2. Ensure jumpers SEL2-SEL5 and SEL9 are present on the monitor board.
3. Ensure that Red Enable is active at all times during normal operation.
4. Integrate monitor with Ethernet network in cabinet.

■ = DENOTES POSITION OF SWITCH

NOTES

1. To prevent "flash-conflict" problems, insert red flash program blocks for all unused vehicle load switches in the output file. The installer shall verify that signal heads flash in accordance with the Signal Plans.
2. Program phases 4 and 8 for Dual Entry.
3. Enable Simultaneous Gap-Out for all phases.
4. Program phases 2 and 6 for volume density operation.
5. Program controller to start up in phase 2 Green and 6 Green.
6. The cabinet and controller are part of the Fayetteville Signal System.

SIGNAL HEAD HOOK-UP CHART

LOAD SWITCH NO.	S1	S2	S3	S4	S5	S6	S7	S8	S9	S10	S11	S12
CMU CHANNEL NO.	1	2	13	3	4	14	5	6	15	7	8	16
PHASE	1	2	2 PED	3	4	4 PED	5	6	6 PED	7	8	8 PED
SIGNAL HEAD NO.	11,12	21,22 23	NU	NU	41,42	NU	51,52	61,62 63	NU	NU	81,82	NU
RED		128			101			134			107	
YELLOW		129			102			135			108	
GREEN		130			103			136			109	
RED ARROW	125						131					
YELLOW ARROW	126						132					
GREEN ARROW	127						133					


NU = Not Used

EQUIPMENT INFORMATION

CONTROLLER.....2070E
 CABINET.....332
 SOFTWARE.....ECONOLITE ASC/3-2070
 CABINET MOUNT.....BASE
 OUTPUT FILE POSITIONS...12
 LOAD SWITCHES USED.....S1,S2,S5,S7,S8,S11
 PHASES USED.....1,2,4,5,6,8
 OVERLAPS.....NONE

INPUT FILE POSITION LAYOUT

(front view)

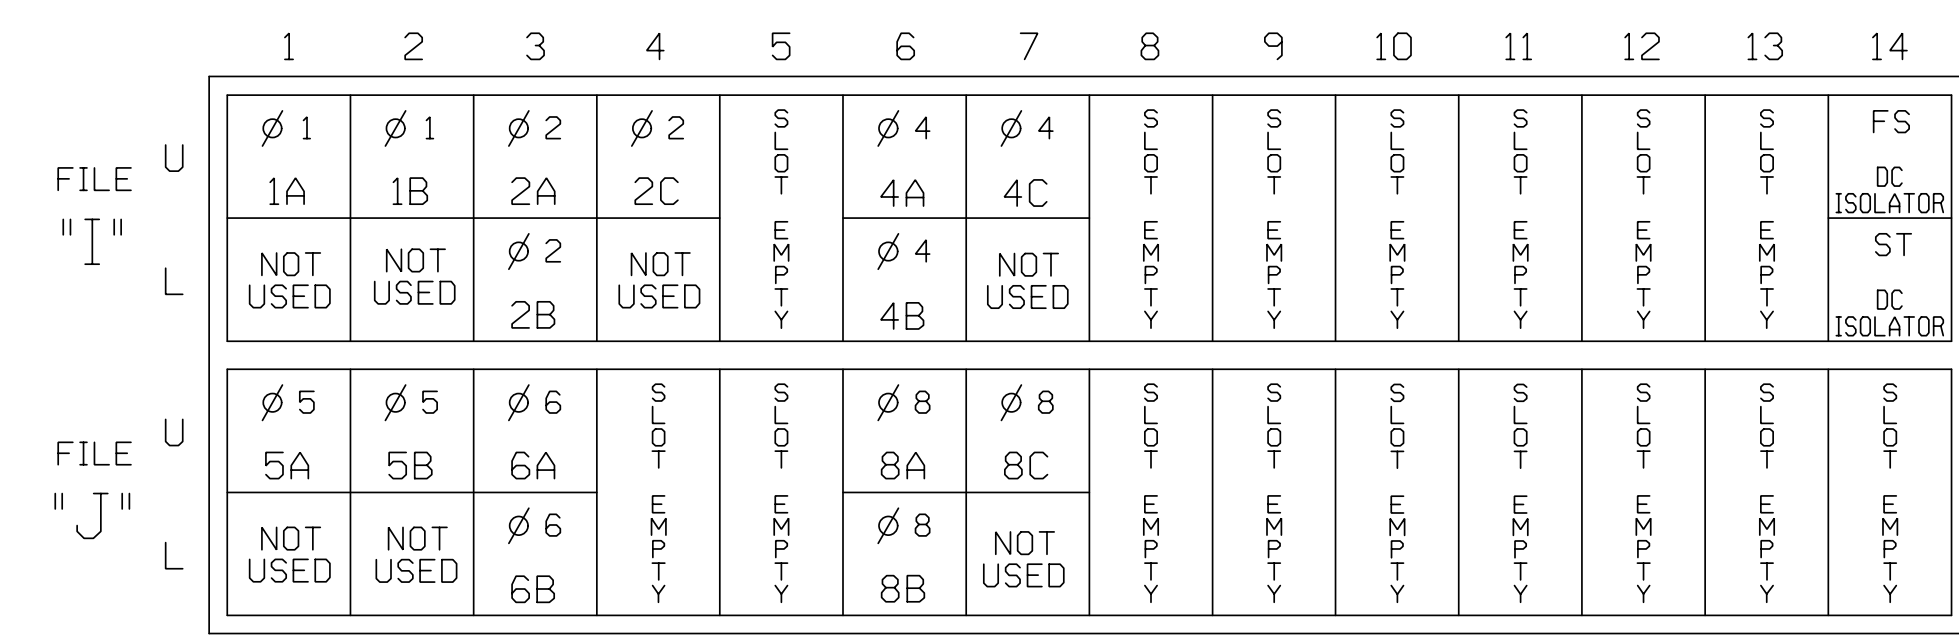


EX.: 1A, 2A, ETC. = LOOP NO.'S

FS = FLASH SENSE
 ST = STOP TIME

INPUT FILE CONNECTION & PROGRAMMING CHART

LOOP NO.	LOOP TERMINAL	INPUT FILE POS.	PIN NO.	DETECTOR NO.	NEMA PHASE	CALL	EXTEND TIME	DELAY TIME	DETECTOR TYPE
1A	TB2-1,2	I1U	56	1	1	YES			S
1B	TB2-5,6	I2U	39	2	1	YES			S
2A	TB2-9,10	I3U	63	32	2	YES			N
2B	TB2-11,12	I3L	76	42	2	YES			N
2C	TB4-1,2	I4U	47	22	2	YES			N
4A	TB4-9,10	I6U	41	4	4	YES		3	S
4B	TB4-11,12	I6L	45	14	4	YES			S
4C	TB6-1,2	I7U	65	34	4	YES		10	S
5A	TB3-1,2	J1U	55	5	5	YES			S
5B	TB3-5,6	J2U	40	6	5	YES			S
6A	TB3-9,10	J3U	64	36	6	YES			N
6B	TB3-11,12	J3L	77	46	6	YES			N
8A	TB5-9,10	J6U	42	8	8	YES		3	S
8B	TB5-11,12	J6L	46	18	8	YES			S
8C	TB7-1,2	J7U	66	38	8	YES		10	S

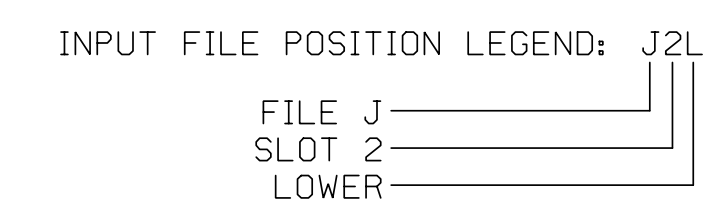

THIS ELECTRICAL DETAIL IS FOR
 THE SIGNAL DESIGN: 06-1008
 DESIGNED: June 2016
 SEALED: 7/5/2016
 REVISED:

Electrical Detail

DOCUMENT NOT CONSIDERED FINAL
 UNLESS ALL SIGNATURES COMPLETED

Prepared For:

PLANS PREPARED IN THE OFFICE OF:
Kimley»Horn
 NC License #F-0102
 421 Fayetteville Street, Suite 600
 Raleigh, NC 27601
 (919) 677-2000

**SR 1592 (Glensford Drive)
 at
 Campground Rd/Commercial Dr.**

Division 6 Cumberland County Fayetteville

PLAN DATE: July 2016 REVIEWED BY: SL Phillips

PREPARED BY: SP Pennington REVIEWED BY: KB Baumann

REVISIONS	INIT.	DATE

SEAL

DocuSign

9/16/2016
 DATE

SIG. INVENTORY NO. 06-1008