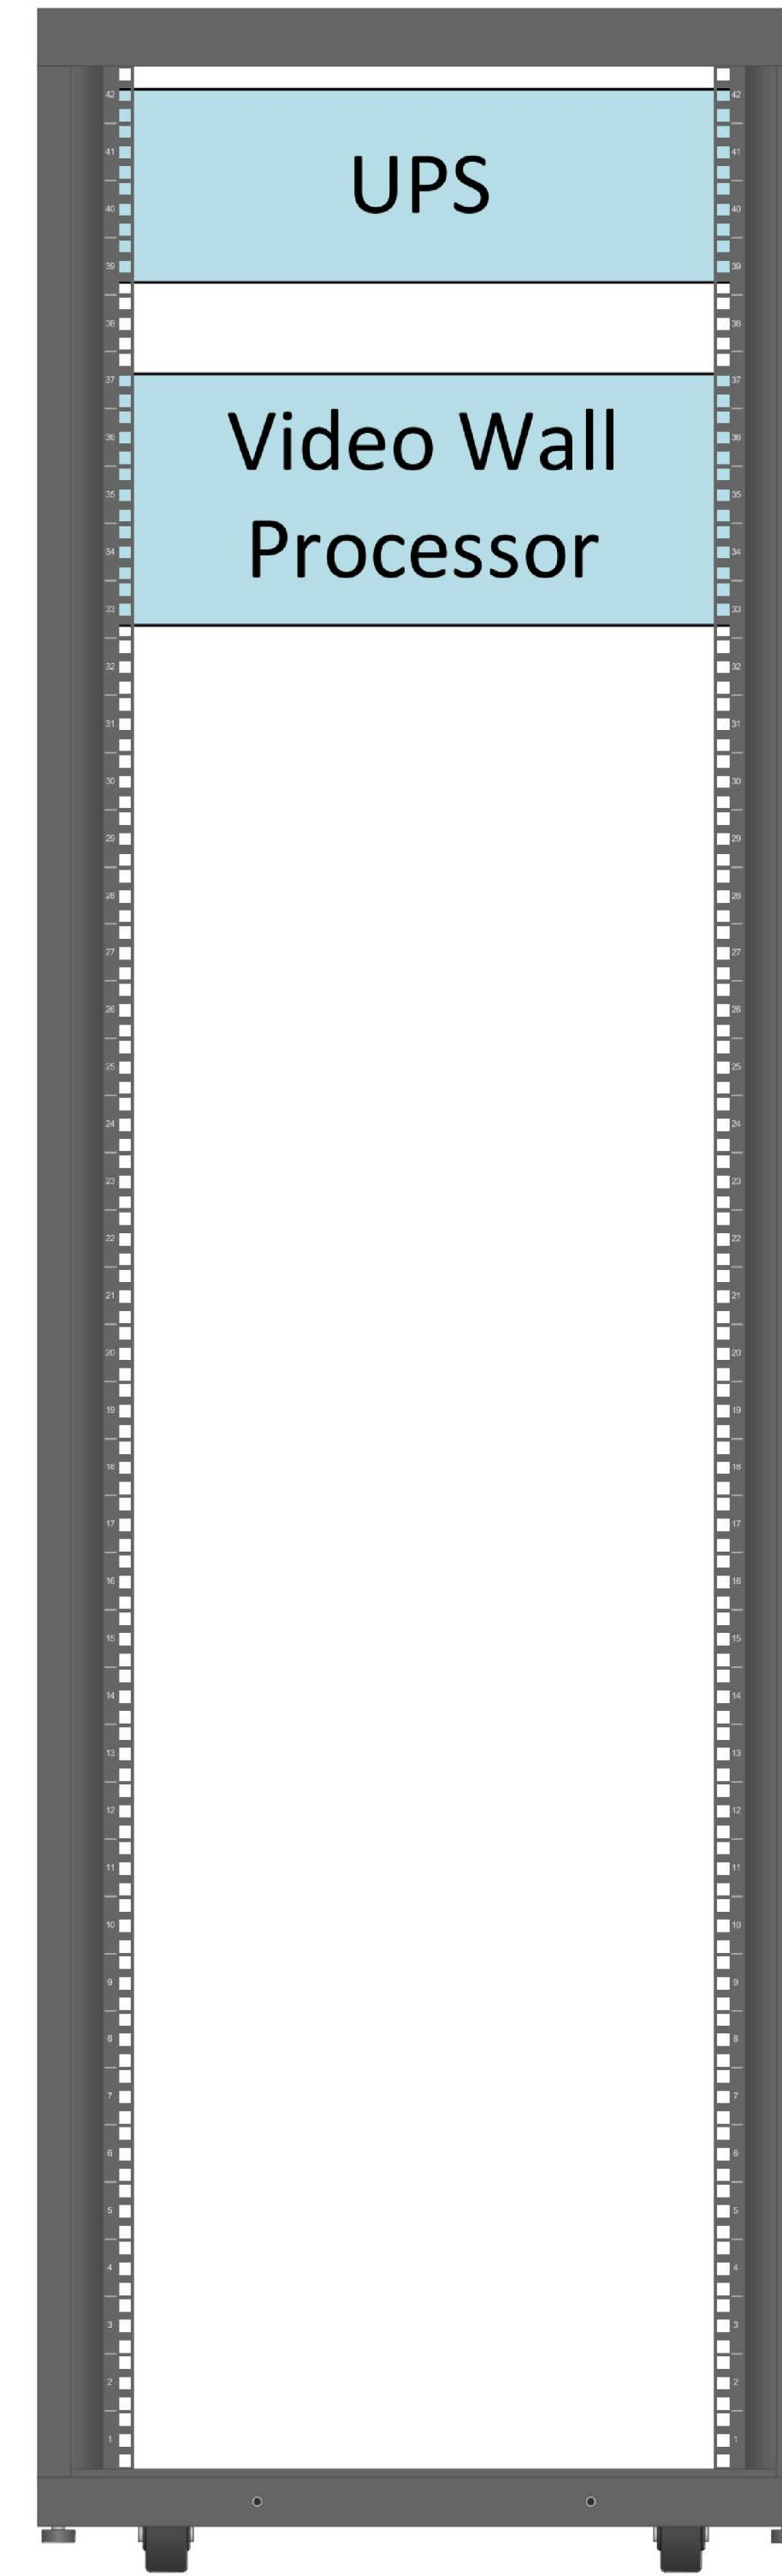


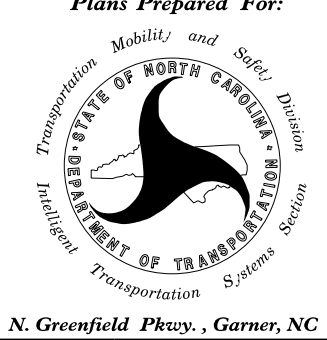
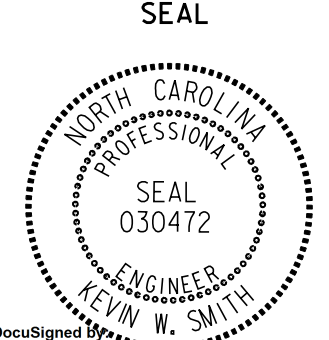

Proposed Rack 1



Proposed Rack 2

11/15/2016 K:\ARL\TPTD_ITS\01036305 - Fayetteville Sig Sys\Plans\01036305_ITS_psh_15_TocD1 - NEW.dgn

Kimley»Horn
 NC License #F-0102
 421 Fayetteville St., Suite 600
 Raleigh, NC 27636
 Tel: (919) 677-2000
 Fax: (919) 677-2050

	FAYETTEVILLE COMPUTERIZED SIGNAL SYSTEM TRAFFIC OPERATIONS CENTER LAYOUT		
	DIVISION 06 CUMBERLAND COUNTY		
PLAN DATE: NOVEMBER 2016	REVIEWED BY: K. NICHOLAS		DocuSigned By: 
PREPARED BY: J. CROSS	REVIEWED BY: K. SMITH		
REVISIONS	INIT.	DATE	DATE
_____	_____	_____	11/15/2016
SCALE: 0 _____			SIGNATURE DATE
CADD Filename:			DATE