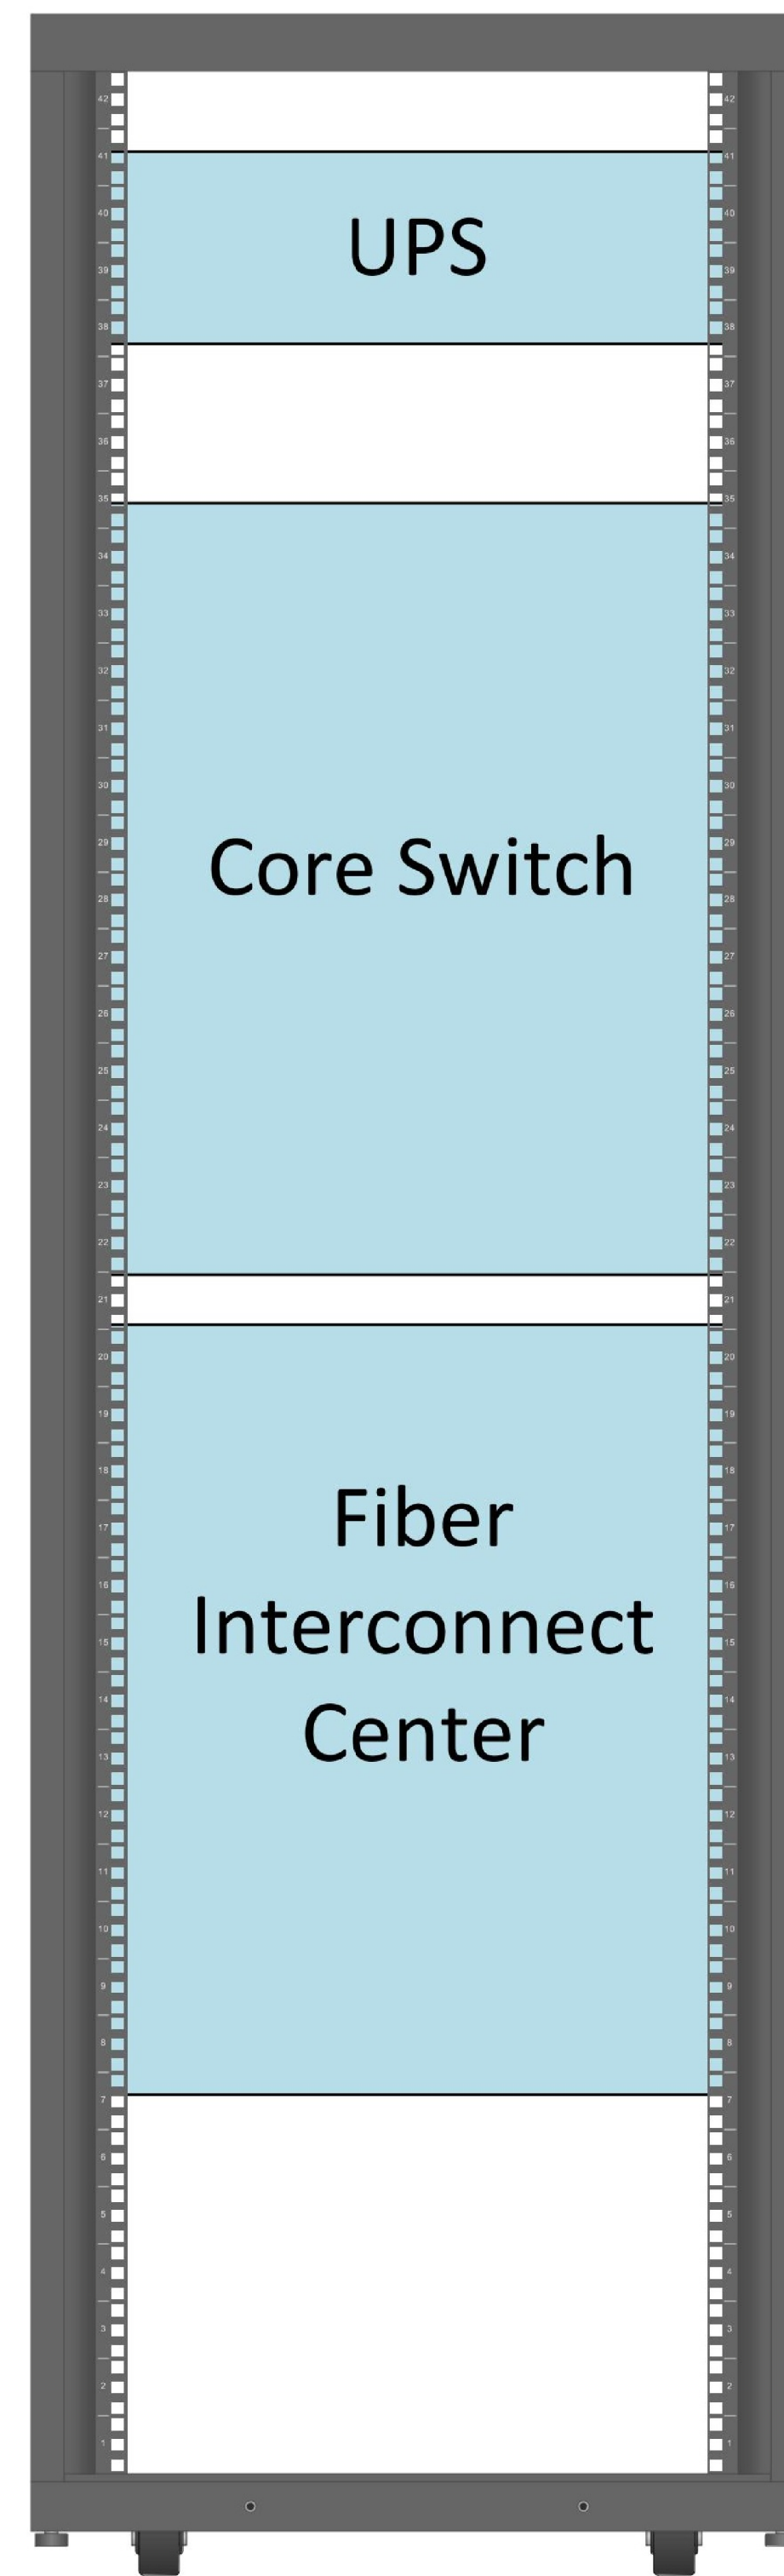
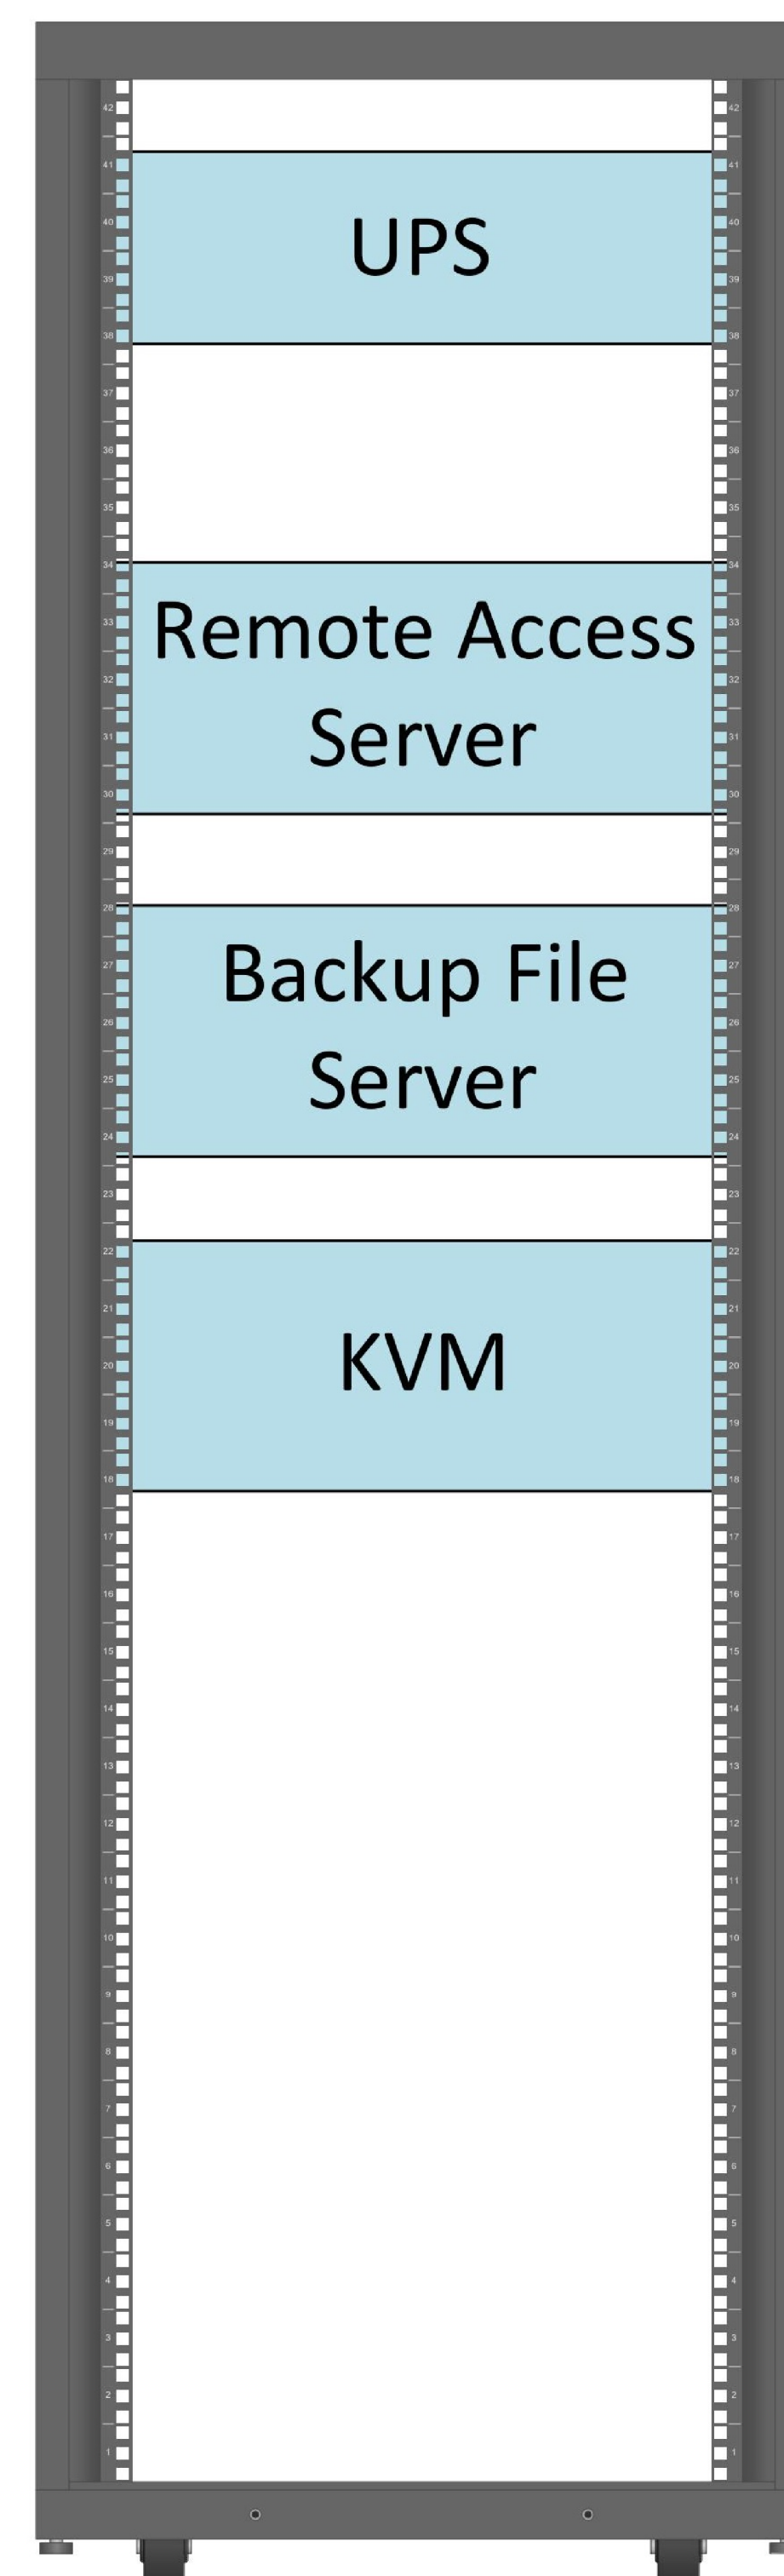


Proposed Rack 1



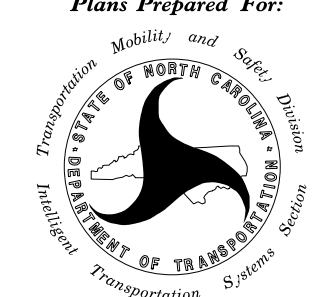
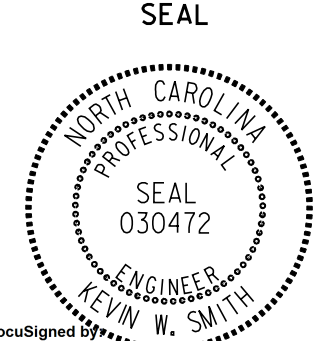

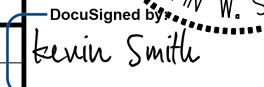
Proposed Rack 2



Proposed Rack 3

11/15/2016 KARAL_TPTD_ITS_01036305 - Fayetteville Sig Sys Plans\01036305_ITS_psh_21.Dwg - NEW.dgn

Kimley»Horn
 NC License #F-0102
 421 Fayetteville St., Suite 600
 Raleigh, NC 27636
 Tel: (919) 677-2000
 Fax: (919) 677-2050

 Plans Prepared For: Transportation Mobility and Safety Division DEPARTMENT OF TRANSPORTATION State of North Carolina	FAYETTEVILLE COMPUTERIZED SIGNAL SYSTEM NCDOT DIVISION 6 LAYOUT		SEAL  KEVIN W. SMITH ENGINEER SEAL 030472							
	DIVISION 06 PLAN DATE: NOVEMBER 2016 PREPARED BY: J. CROSS	CUMBERLAND COUNTY REVIEWED BY: K. NICHOLAS REVIEWED BY: K. SMITH		SCALE 0 						
REVISIONS <table border="1"> <thead> <tr> <th>NO.</th> <th>DESCRIPTION</th> <th>INIT.</th> <th>DATE</th> </tr> </thead> <tbody> <tr> <td> </td> <td> </td> <td> </td> <td> </td> </tr> </tbody> </table>		NO.	DESCRIPTION	INIT.	DATE					Documented By:  KEVIN W. SMITH 11/15/2016 SIGNATURE DATE CADD Filename:
NO.	DESCRIPTION	INIT.	DATE							