


MATCH LINE, SEE SHEET ITS-55

MATCH LINE, SEE SHEET ITS-57

MURCHISON RD.

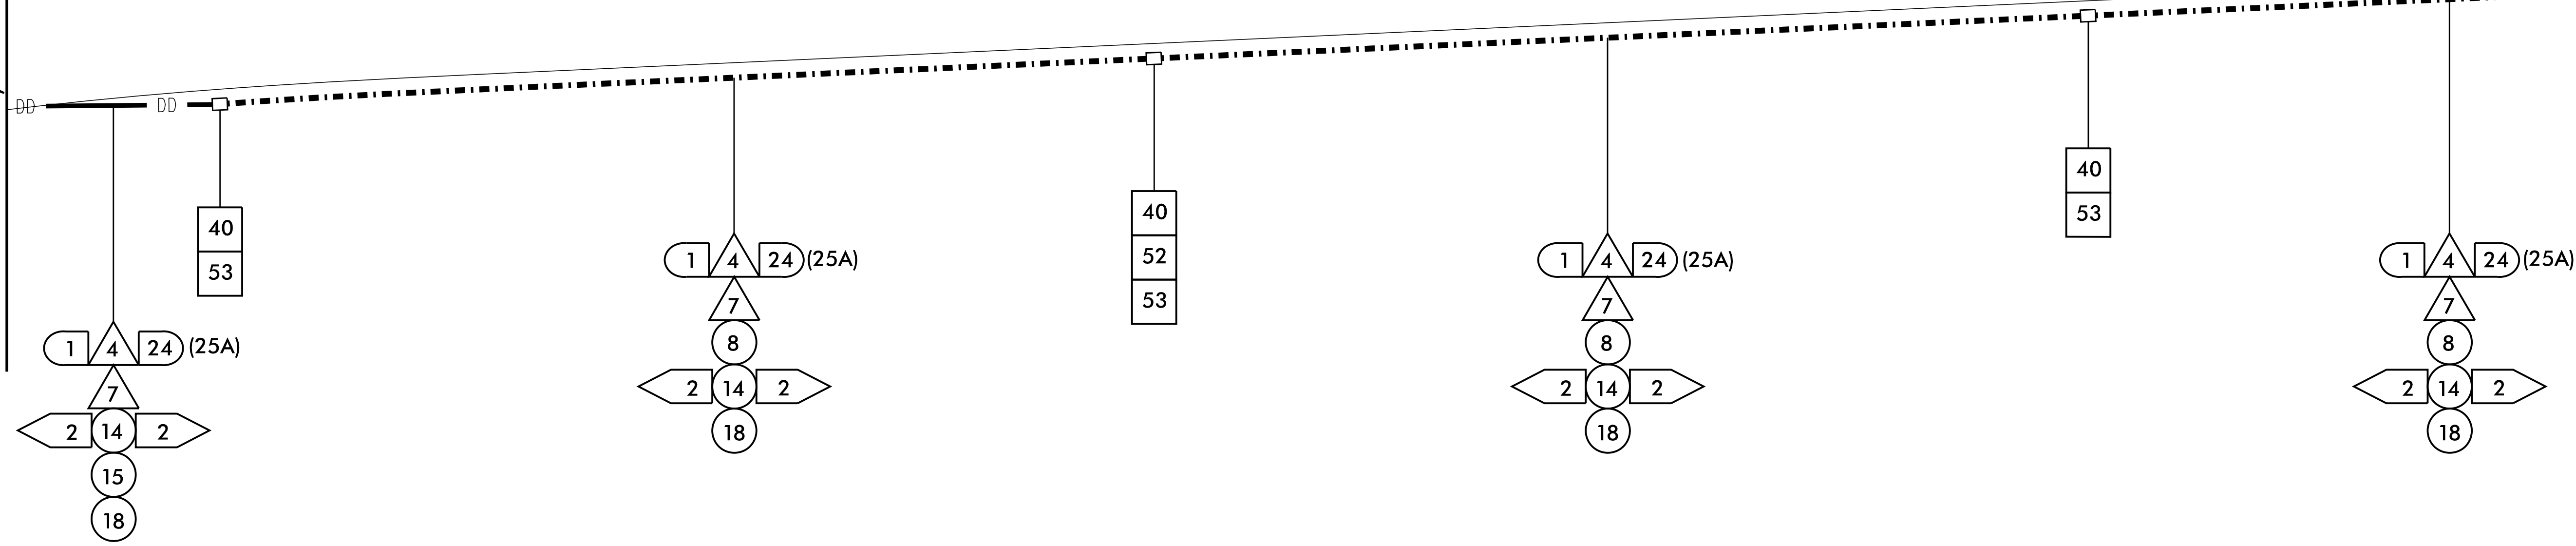

**NOTE:**  
 1. MAINTAIN A MINIMUM OF SIX (6) FEET FROM THE EDGE OF PAVEMENT WHEN TRENCHING PARALLEL TO THE ROADWAY UNLESS OTHERWISE NOTED.

11/15/2016 KARAL\_TPTD\_ITS\_01036305 - Fayetteville Sig Sys Plans\01036305\_ITS\_psh\_56.dgn

**Kimley»Horn**  
 NC License #F-0102  
 421 Fayetteville St., Suite 600  
 Raleigh, NC 27636  
 Tel: (919) 677-2000  
 Fax: (919) 677-2050

	<b>FAYETTEVILLE COMPUTERIZED SIGNAL SYSTEM</b> <b>COMMUNICATIONS CABLE AND CONDUIT ROUTING PLAN</b>		<b>SEAL</b> 
	DIVISION 06 CUMBERLAND COUNTY		
PLAN DATE: NOVEMBER 2016	REVIEWED BY: K. NICHOLAS		DocuSigned by:  Kevin W. Smith 11/15/2016
PREPARED BY: J. CROSS	REVIEWED BY: K. SMITH		
REVISIONS	INIT.	DATE	CADD Filename: