

**CHANNEL 3 EXTENSION
NEW SPLICE ENCLOSURE
MURCHISON RD AT SHAW
MILL RD
SIG ID 06-0333**

COLOR CODE
TIA/EIA 598-C

| | |
|------------|-------------|
| (1) BLUE | (7) RED |
| (2) ORANGE | (8) BLACK |
| (3) GREEN | (9) YELLOW |
| (4) BROWN | (10) VIOLET |
| (5) SLATE | (11) ROSE |
| (6) WHITE | (12) AQUA |



LEGEND

X - FUSION SPLICE INDIVIDUAL FIBER
 O - EXISTING SPLICE
 □ - EXPRESS INDIVIDUAL FIBER

EXPRESS - EXPRESS ENTIRE BUFFER TUBE
 SPLICE - SPLICE ENTIRE BUFFER TUBE OR MAINTAIN IF EXISTING EXPRESSED

NOTES:

- FIBER INTERCONNECT CENTER RACKS ARE SCHEMATIC ONLY - ACTUAL EQUIPMENT FORM MAY VARY.
- ETHERNET SWITCH TERMINATION CONFIGURATIONS ARE GENERIC. CONTRACTOR IS RESPONSIBLE FOR DETERMINING /ENSURING PROPER TERMINATION.
- CONTRACTOR IS RESPONSIBLE FOR FIELD VERIFYING EXISTING SPLICING. THE CONTRACTOR SHALL COORDINATE WITH THE ENGINEER WHERE EXISTING SPLICING IS NOT AS EXPECTED.

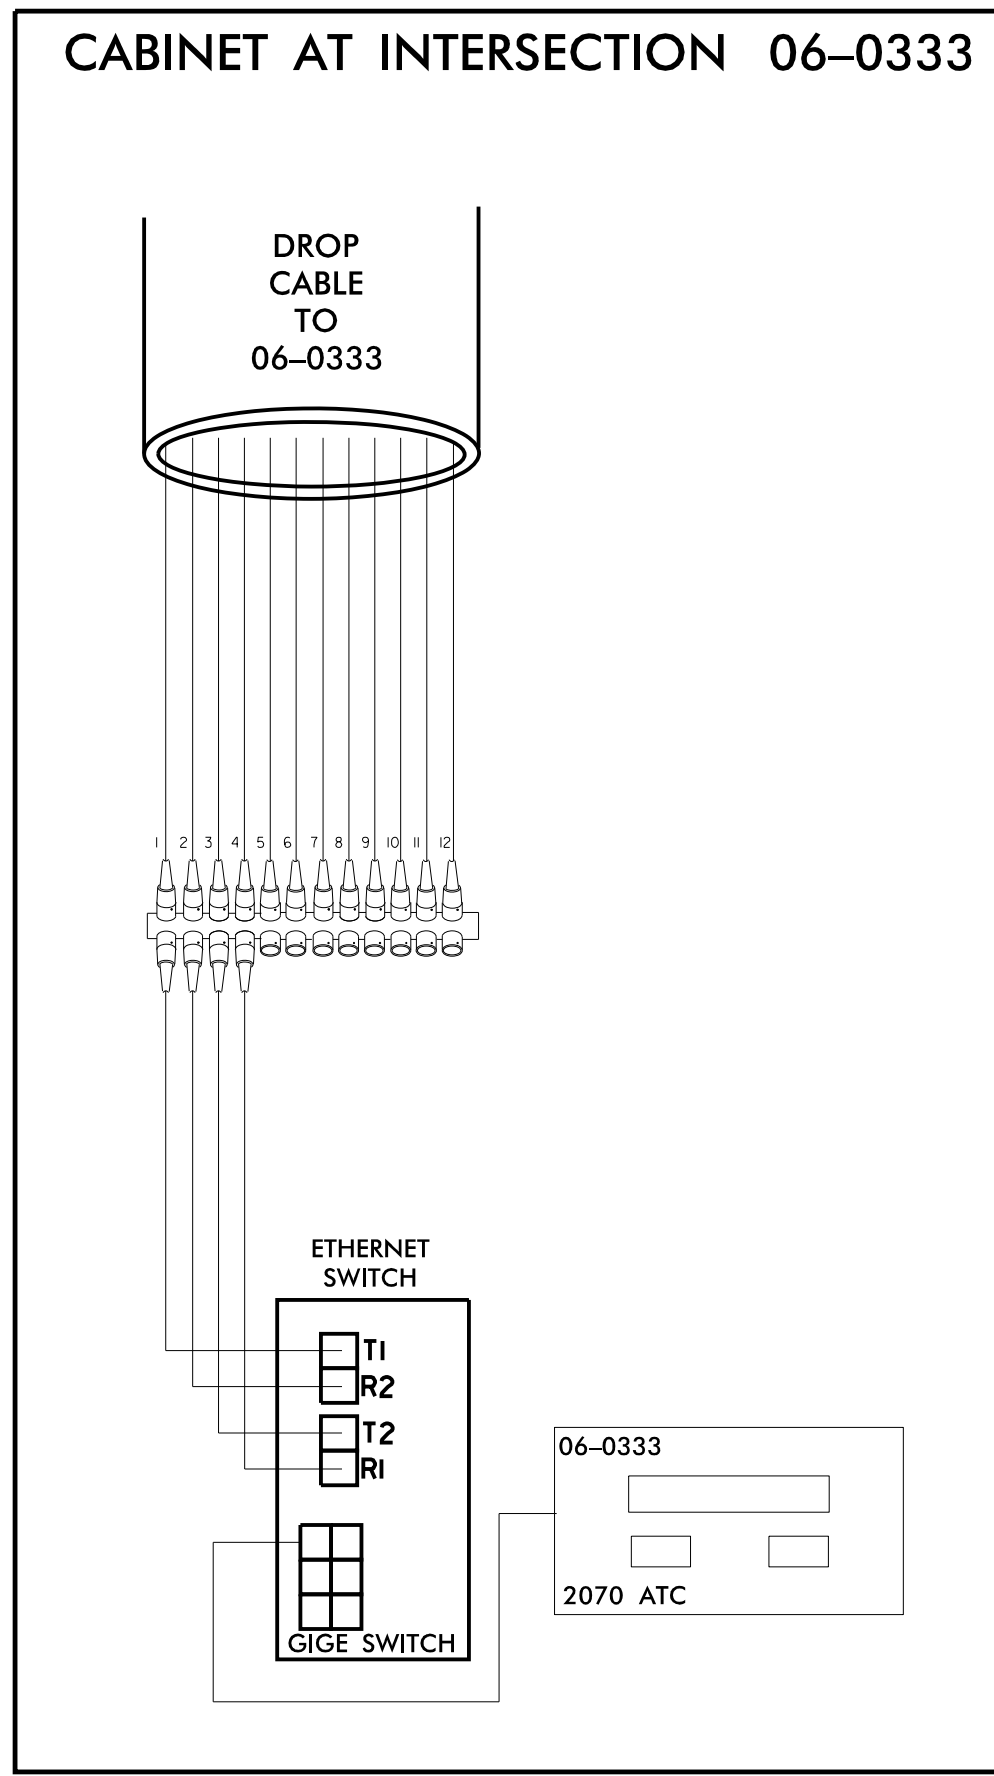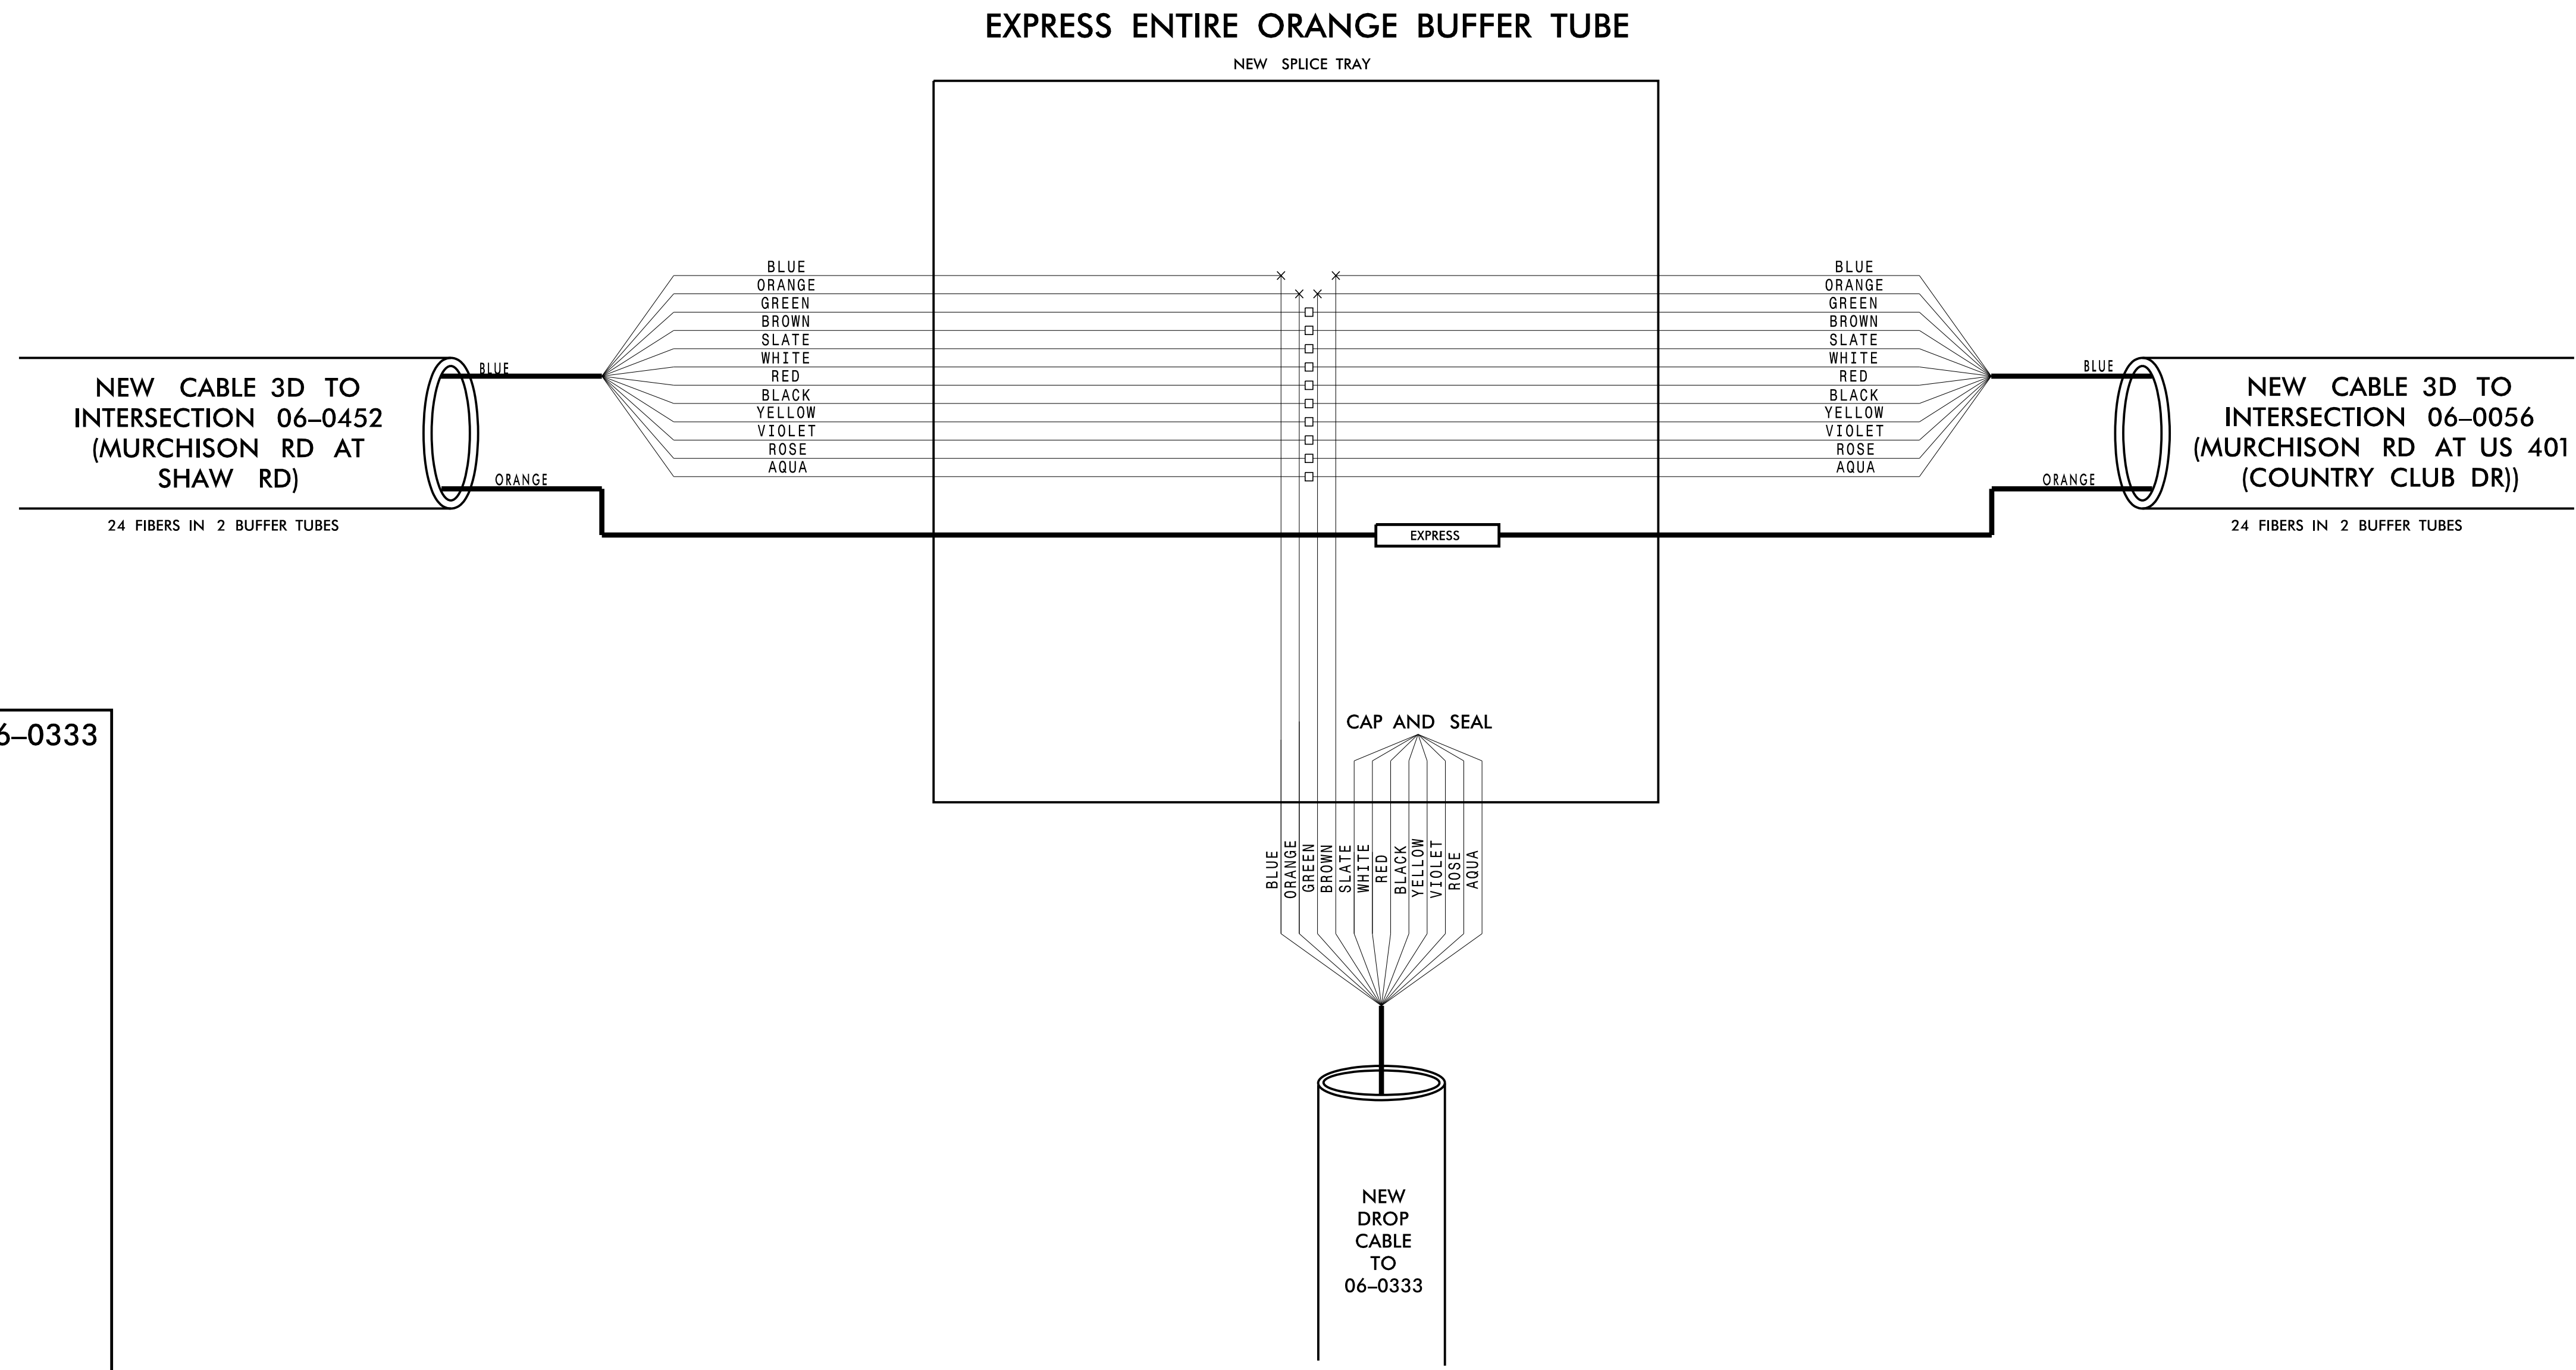

CHANNEL 3 EXTENSION

FAYETTEVILLE COMPUTERIZED SIGNAL SYSTEM

SPLICE DETAIL

DIVISION 06 CUMBERLAND COUNTY

PLAN DATE: NOVEMBER 2016 REVIEWED BY: N. M. MENGELKOCH

PREPARED BY: KHA REVIEWED BY: K. W. SMITH

SCALE: 0

Signature: Kevin W. Smith, 11/15/2016

Seal: NORTH CAROLINA PROFESSIONAL ENGINEER SEAL 030472

Kimley»Horn

NC License #F-0102
 421 Fayetteville St., Suite 600
 Raleigh, NC 27636
 Tel: (919) 677-2000
 Fax: (919) 677-2050

11/15/2016 K:\ARL\TPTD\ITS\01036305 - Fayetteville Sig Sys\Plans\Splicing\01036305-ITS_psh-I83-CH3 06-0333.dgn