

**CHANNEL 11  
EXISTING SPLICE ENCLOSURE  
(OWEN DR AT VILLAGE DR)  
SIG ID 06-0058  
CCTV 7**

**COLOR CODE TIA/EIA 598-C**

(1) BLUE	(7) RED
(2) ORANGE	(8) BLACK
(3) GREEN	(9) YELLOW
(4) BROWN	(10) VIOLET
(5) SLATE	(11) ROSE
(6) WHITE	(12) AQUA





**LEGEND**

- X - FUSION SPLICE INDIVIDUAL FIBER
- O - EXISTING SPLICE
- - EXPRESS INDIVIDUAL FIBER

**EXPRESS** EXPRESS ENTIRE BUFFER TUBE  
**SPLICE** SPLICE ENTIRE BUFFER TUBE OR MAINTAIN IF EXISTING EXPRESSED

**NOTES:**

- FIBER INTERCONNECT CENTER RACKS ARE SCHEMATIC ONLY - ACTUAL EQUIPMENT FORM MAY VARY.
- ETHERNET SWITCH TERMINATION CONFIGURATIONS ARE GENERIC. CONTRACTOR IS RESPONSIBLE FOR DETERMINING /ENSURING PROPER TERMINATION.
- CONTRACTOR IS RESPONSIBLE FOR FIELD VERIFYING EXISTING SPlicing. THE CONTRACTOR SHALL COORDINATE WITH THE ENGINEER WHERE EXISTING SPlicing IS NOT AS EXPECTED.

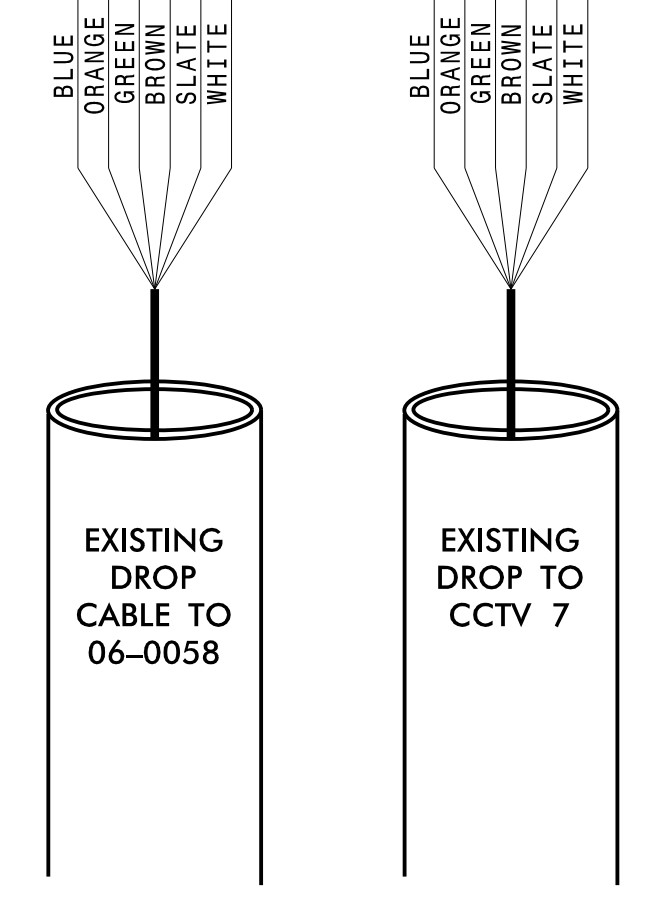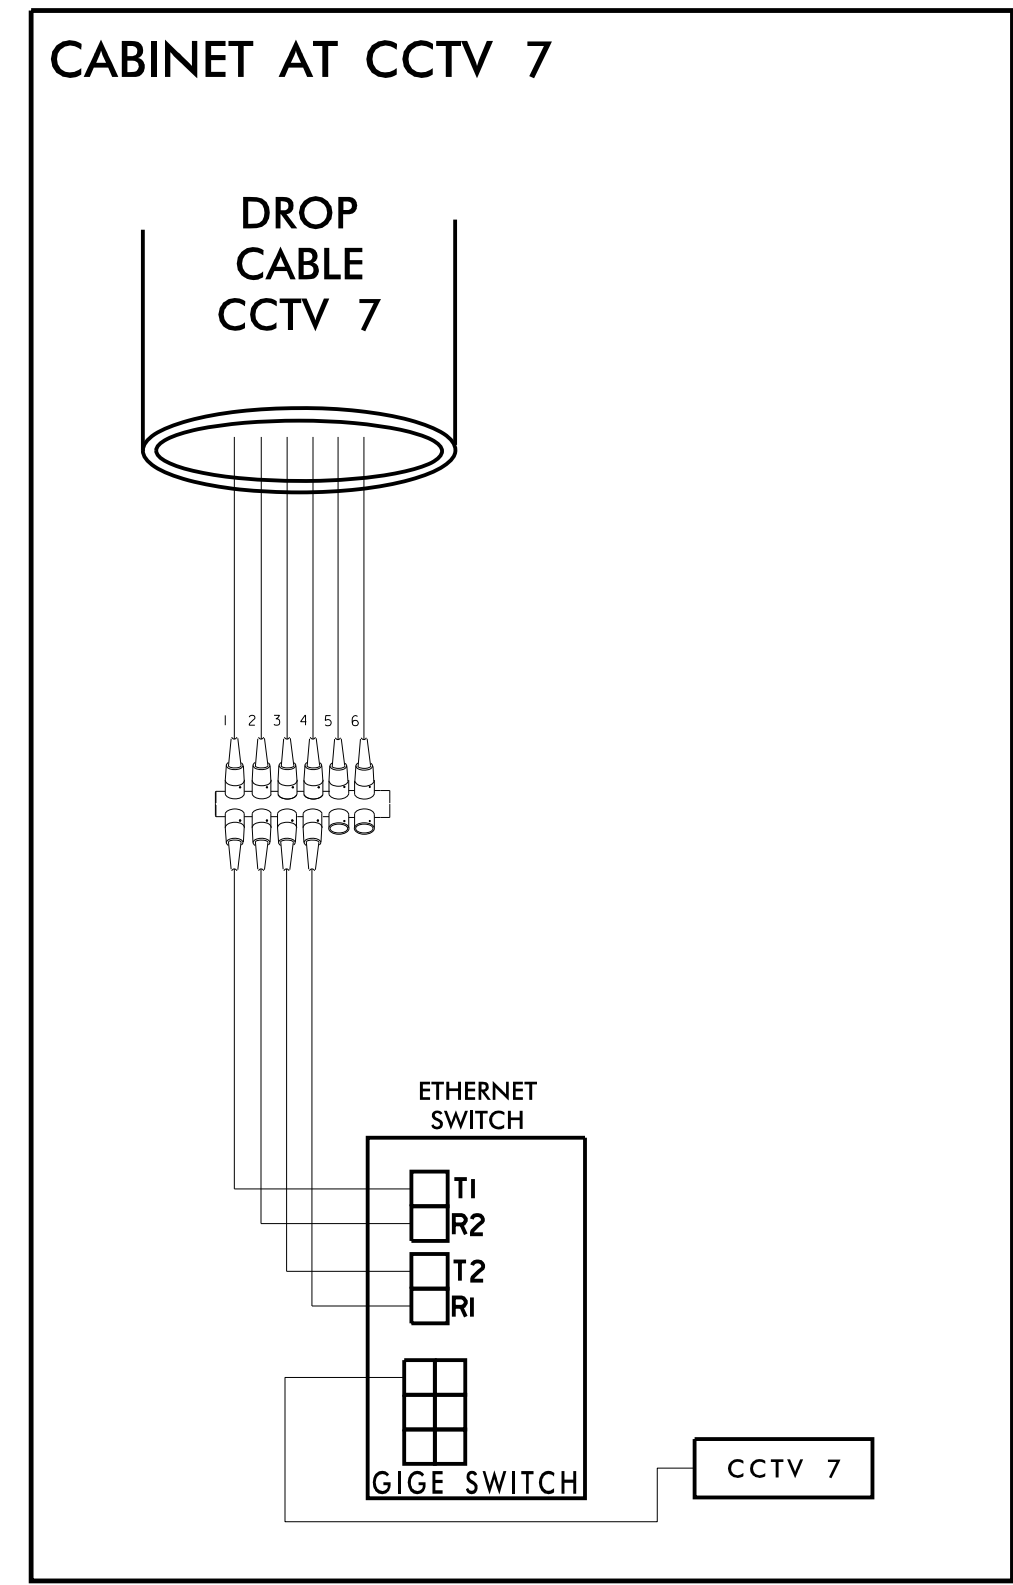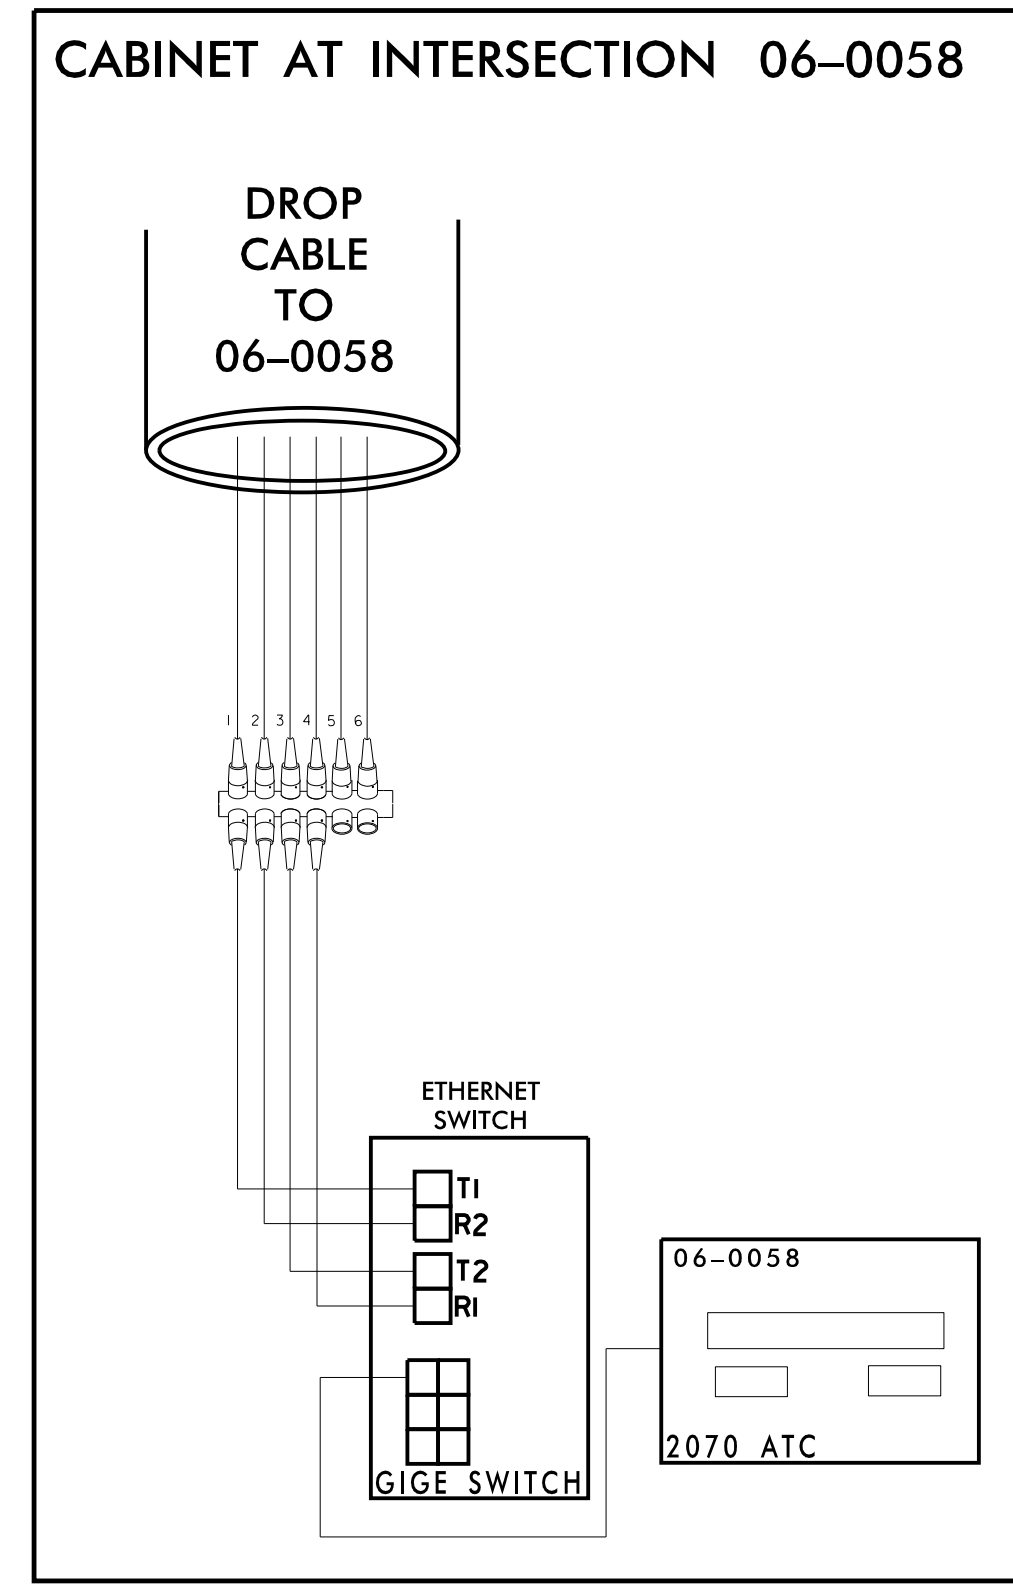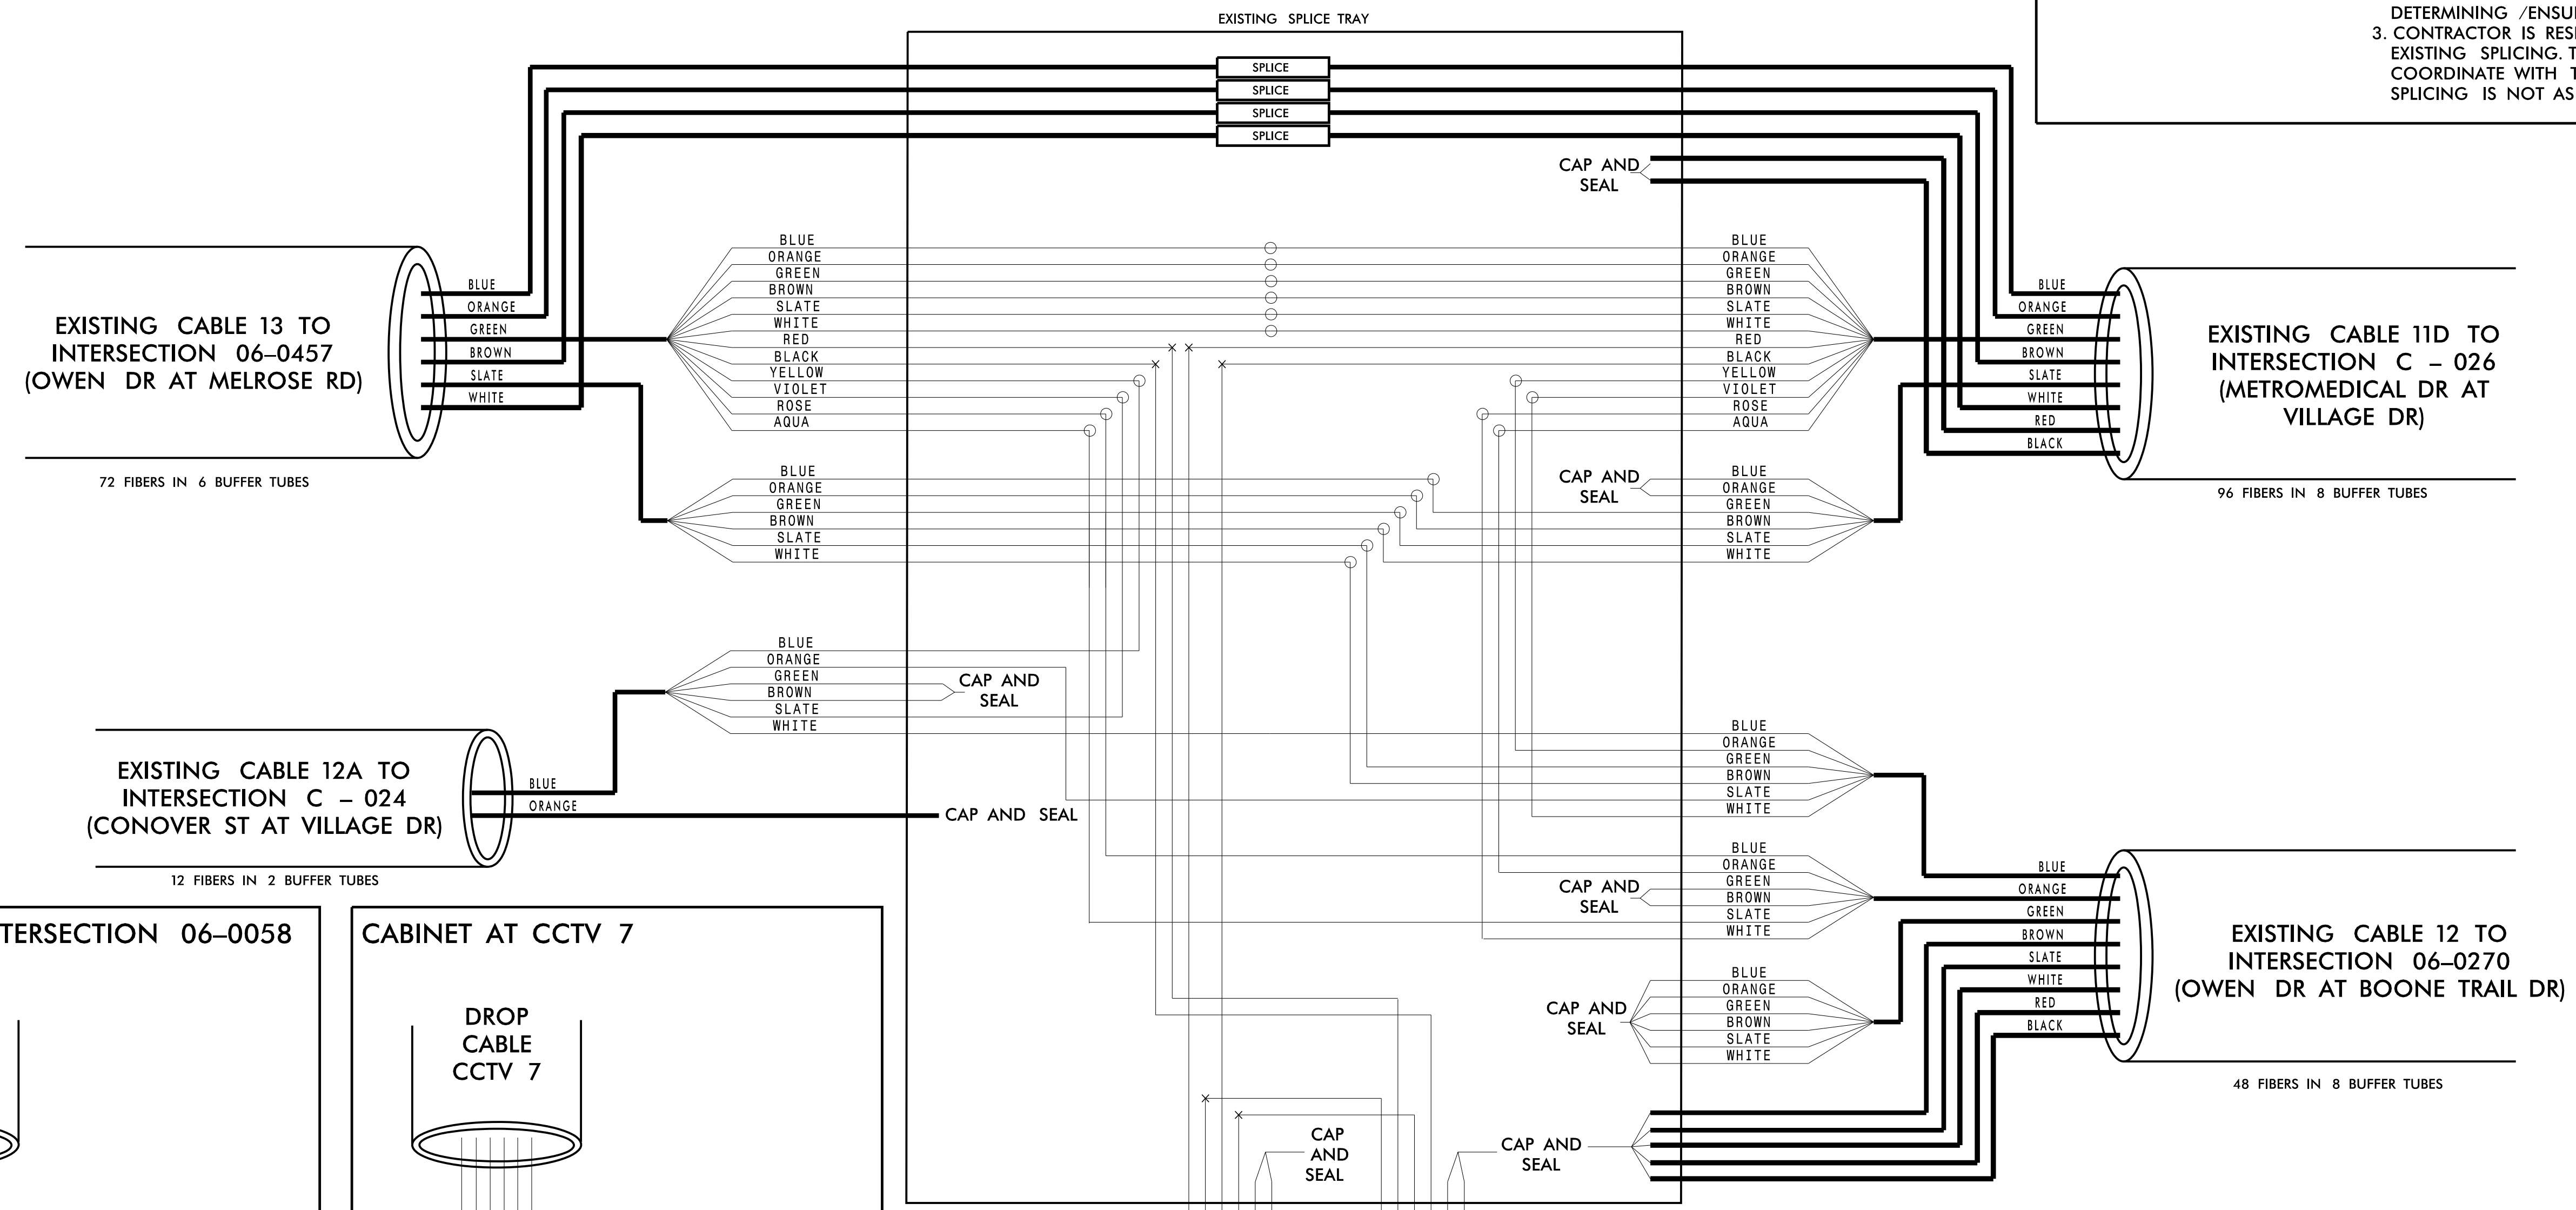

**CHANNEL 11  
FAYETTEVILLE COMPUTERIZED  
SIGNAL SYSTEM  
SPLICE DETAIL**

DIVISION 06 CUMBERLAND COUNTY

PLAN DATE: NOVEMBER 2016 REVIEWED BY: N.M. MENGELKOCH

PREPARED BY: KHA REVIEWED BY: K.W. SMITH

SCALE: 0

**Kimley»Horn**  
NC License #F-0102  
421 Fayetteville St., Suite 600  
Raleigh, NC 27636  
Tel: (919) 677-2000  
Fax: (919) 677-2050

SEAL  
NORTH CAROLINA PROFESSIONAL ENGINEER  
SEAL 030472  
KEVIN W. SMITH  
11/15/2016

11/15/2016 K:\ARL\TPTD\ITS\01036305 - Fayetteville Sig Sys\Plans\Splicing\01036305-ITS\_psh\_197-ChilHarvest CCTV7\_06-0058.dgn