

**CHANNEL 19
EXISTING SPLICE ENCLOSURE
(MORGANTON RD AT
GLENSFORD RD /CROSS CREEK MALL)
SIG ID 06-0346
CCTV 16**

COLOR CODE
TIA/EIA 598-C

(1) BLUE	(7) RED
(2) ORANGE	(8) BLACK
(3) GREEN	(9) YELLOW
(4) BROWN	(10) VIOLET
(5) SLATE	(11) ROSE
(6) WHITE	(12) AQUA



LEGEND

- X - FUSION SPLICE INDIVIDUAL FIBER
- - EXISTING SPLICE
- - EXPRESS INDIVIDUAL FIBER

EXPRESS - EXPRESS ENTIRE BUFFER TUBE
SPLICE - SPLICE ENTIRE BUFFER TUBE OR MAINTAIN IF EXISTING EXPRESSED

NOTES:

- FIBER INTERCONNECT CENTER RACKS ARE SCHEMATIC ONLY - ACTUAL EQUIPMENT FORM MAY VARY.
- ETHERNET SWITCH TERMINATION CONFIGURATIONS ARE GENERIC. CONTRACTOR IS RESPONSIBLE FOR DETERMINING /ENSURING PROPER TERMINATION.
- CONTRACTOR IS RESPONSIBLE FOR FIELD VERIFYING EXISTING SPLICING. THE CONTRACTOR SHALL COORDINATE WITH THE ENGINEER WHERE EXISTING SPLICING IS NOT AS EXPECTED.

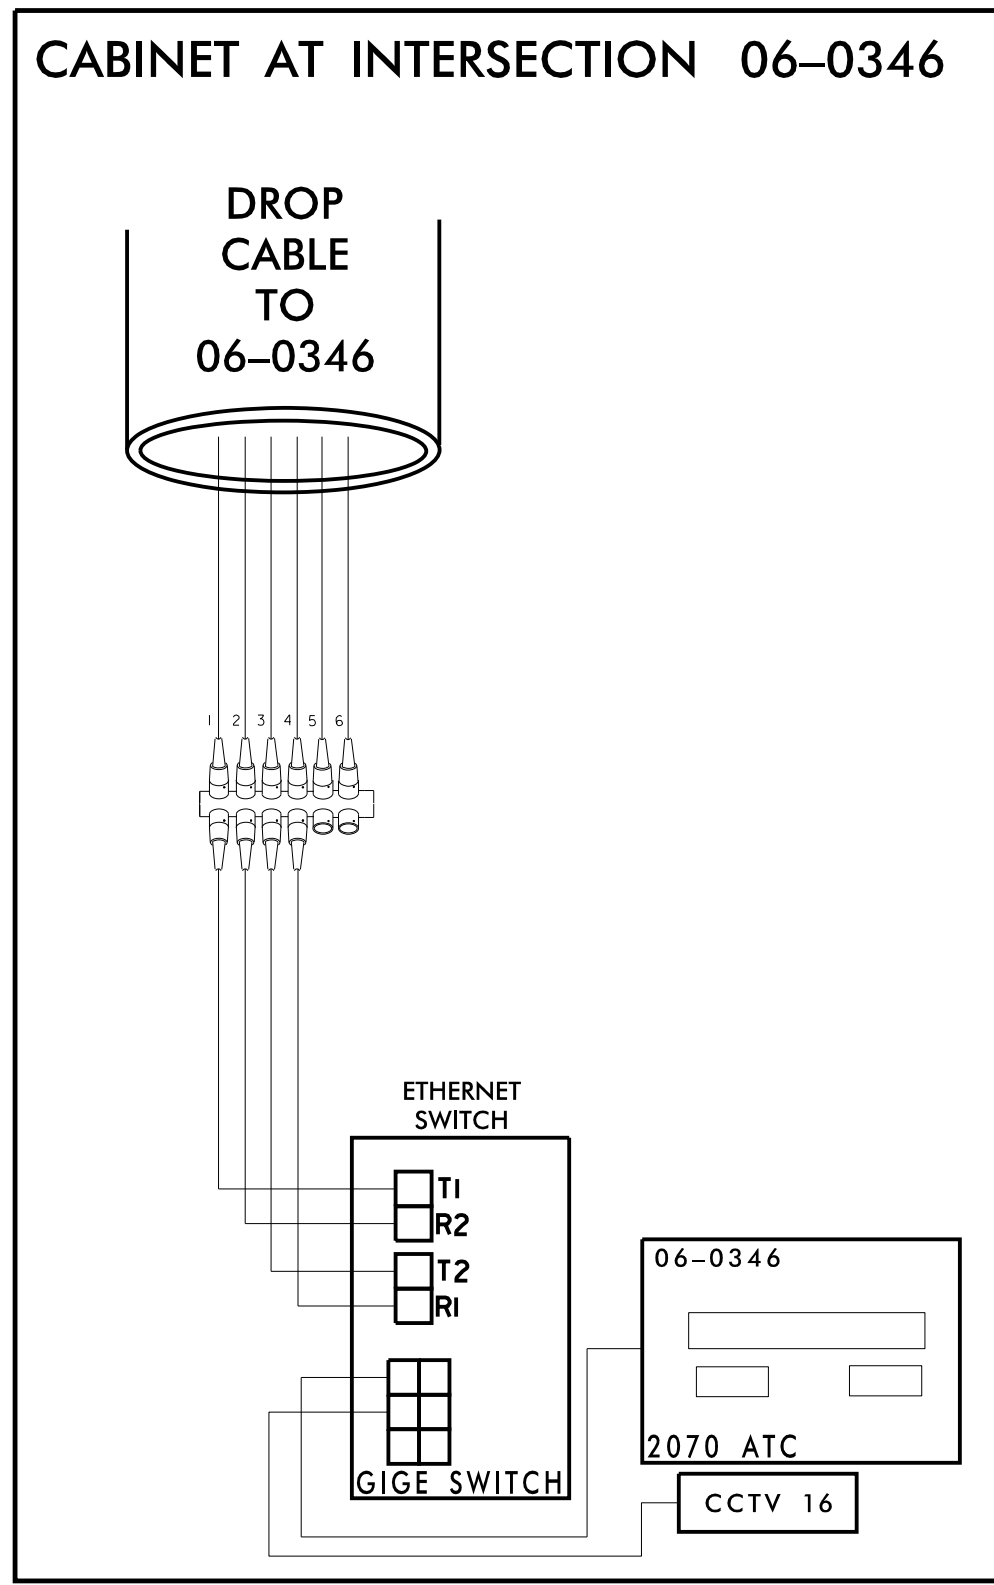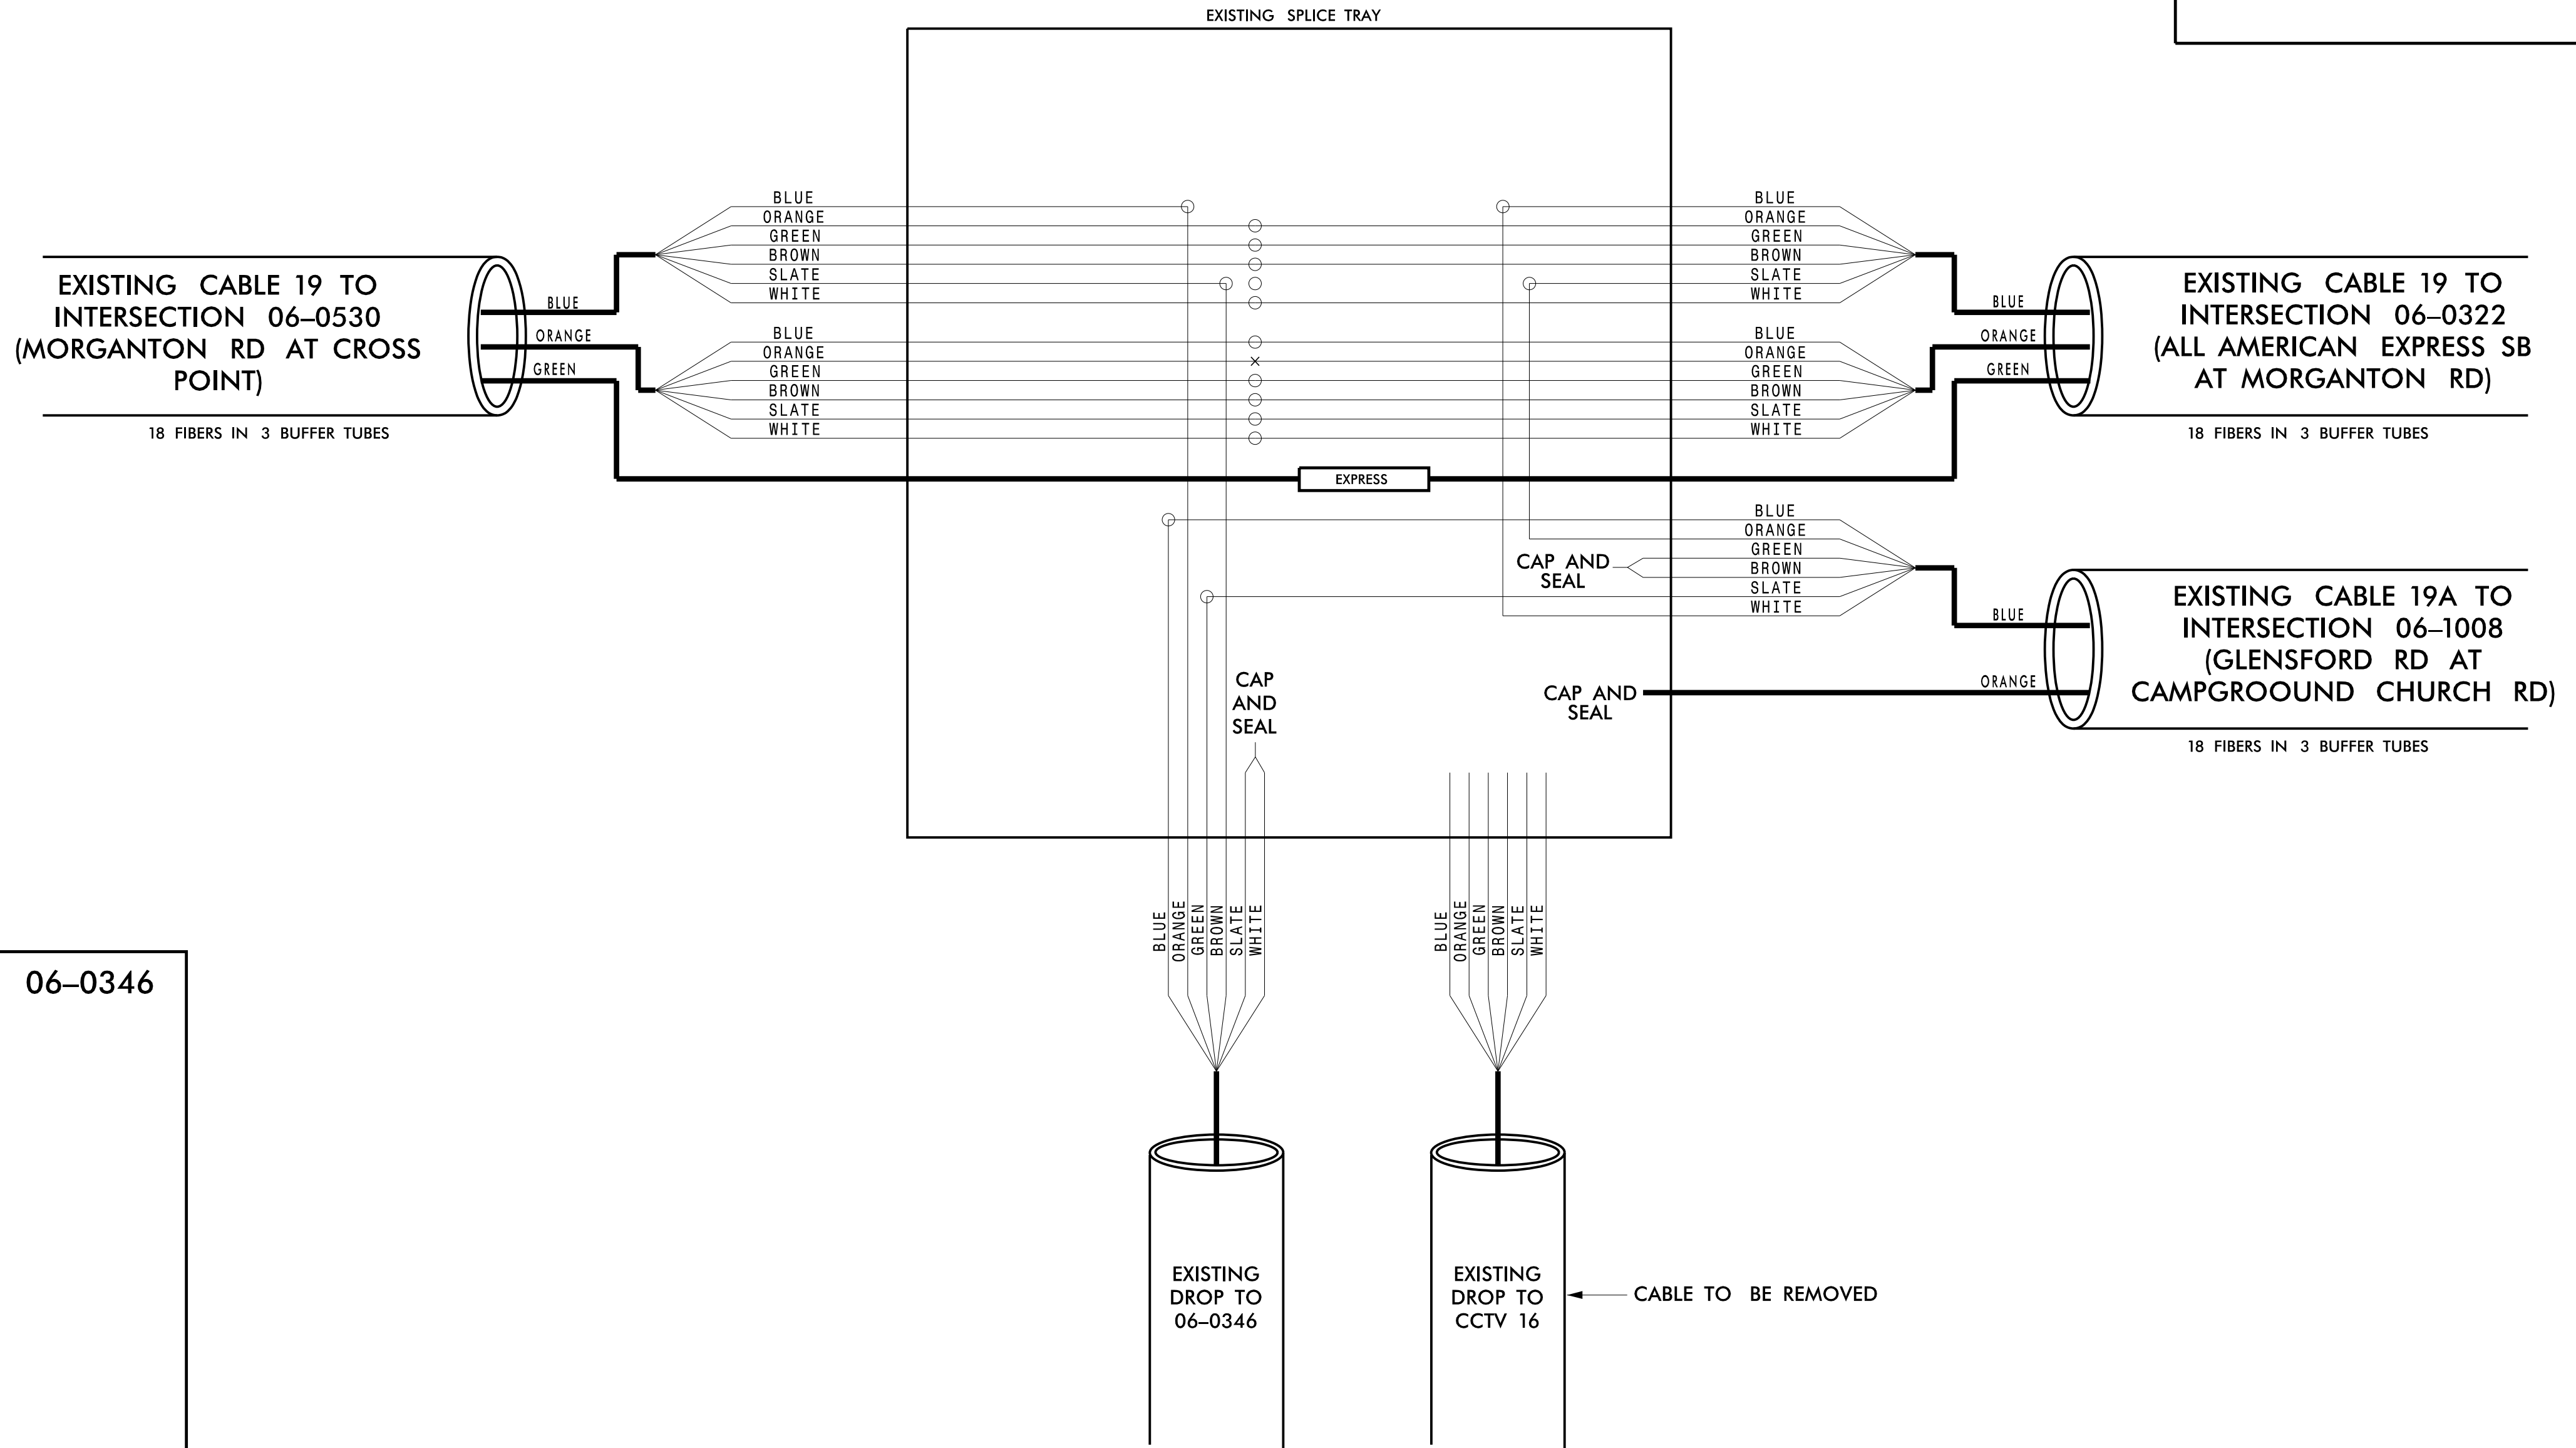

11/15/2016 K:\ARL_TPTD_ITS\01036305 - Fayetteville Sig Sys\Plans\Splicing\01036305-ITS_psh_210-CH9_Harvest CCTV16 06-0346.dgn

CHANNEL 19

**FAYETTEVILLE COMPUTERIZED SIGNAL SYSTEM
SPLICE DETAIL**

DIVISION 06		CUMBERLAND COUNTY	
PLAN DATE: NOVEMBER 2016	REVIEWED BY: N.M. MENGELKOCH	PREPARED BY: KHA	REVIEWED BY: K.W. SMITH
REVISIONS	INIT.	DATE	

Kimley»Horn
250 N. Greenfield Place, Garner, NC 27529
NC License #F-0102
421 Fayetteville St., Suite 600
Raleigh, NC 27636
Tel: (919) 677-2000
Fax: (919) 677-2050

SCALE: 0

SEAL: NORTH CAROLINA PROFESSIONAL ENGINEER KEVIN W. SMITH SEAL 030472
Signature: Kevin W. Smith
Date: 11/15/2016
CADD Filename: