

CHANNEL 25
NEW SPLICE ENCLOSURE
(BRAGG BLVD AT ODELL RD)
SIG ID 06-0378

COLOR CODE
 TIA/EIA 598-C



| | |
|------------|-------------|
| (1) BLUE | (7) RED |
| (2) ORANGE | (8) BLACK |
| (3) GREEN | (9) YELLOW |
| (4) BROWN | (10) VIOLET |
| (5) SLATE | (11) ROSE |
| (6) WHITE | (12) AQUA |

LEGEND

- X - FUSION SPLICE INDIVIDUAL FIBER
- O - EXISTING SPLICE
- - EXPRESS INDIVIDUAL FIBER
- EXPRESS - EXPRESS ENTIRE BUFFER TUBE
- SPLICE - SPLICE ENTIRE BUFFER TUBE OR MAINTAIN IF EXISTING EXPRESSED

NOTES:

- FIBER INTERCONNECT CENTER RACKS ARE SCHEMATIC ONLY - ACTUAL EQUIPMENT FORM MAY VARY.
- ETHERNET SWITCH TERMINATION CONFIGURATIONS ARE GENERIC. CONTRACTOR IS RESPONSIBLE FOR DETERMINING /ENSURING PROPER TERMINATION.
- CONTRACTOR IS RESPONSIBLE FOR FIELD VERIFYING EXISTING SPLICING. THE CONTRACTOR SHALL COORDINATE WITH THE ENGINEER WHERE EXISTING SPLICING IS NOT AS EXPECTED.

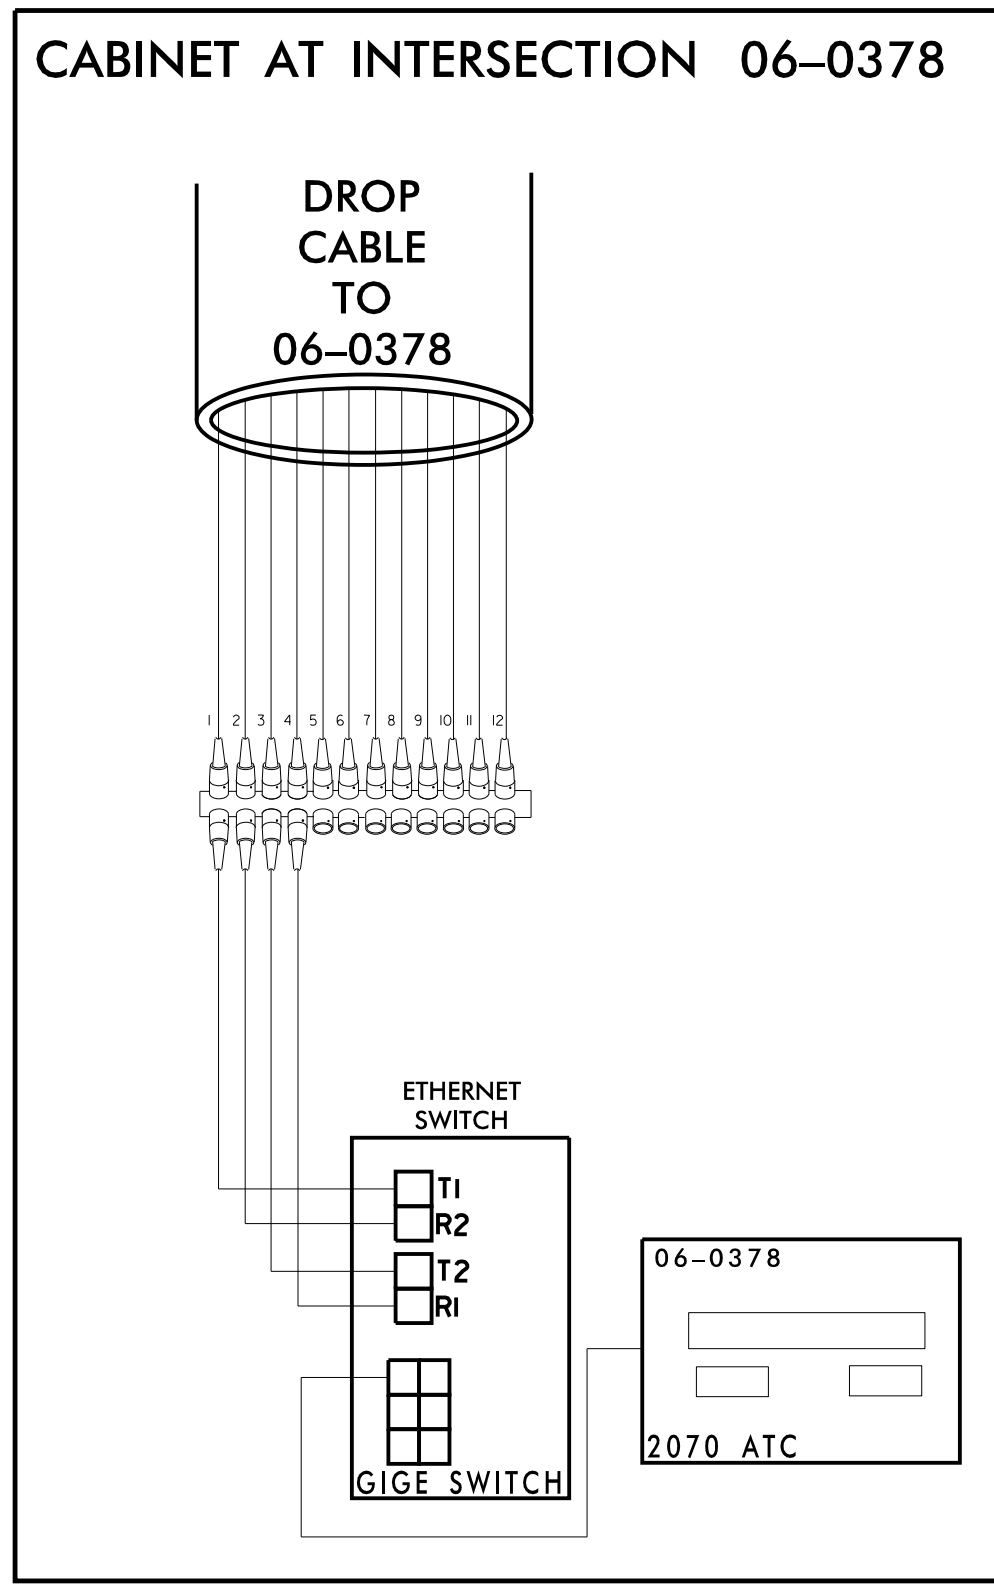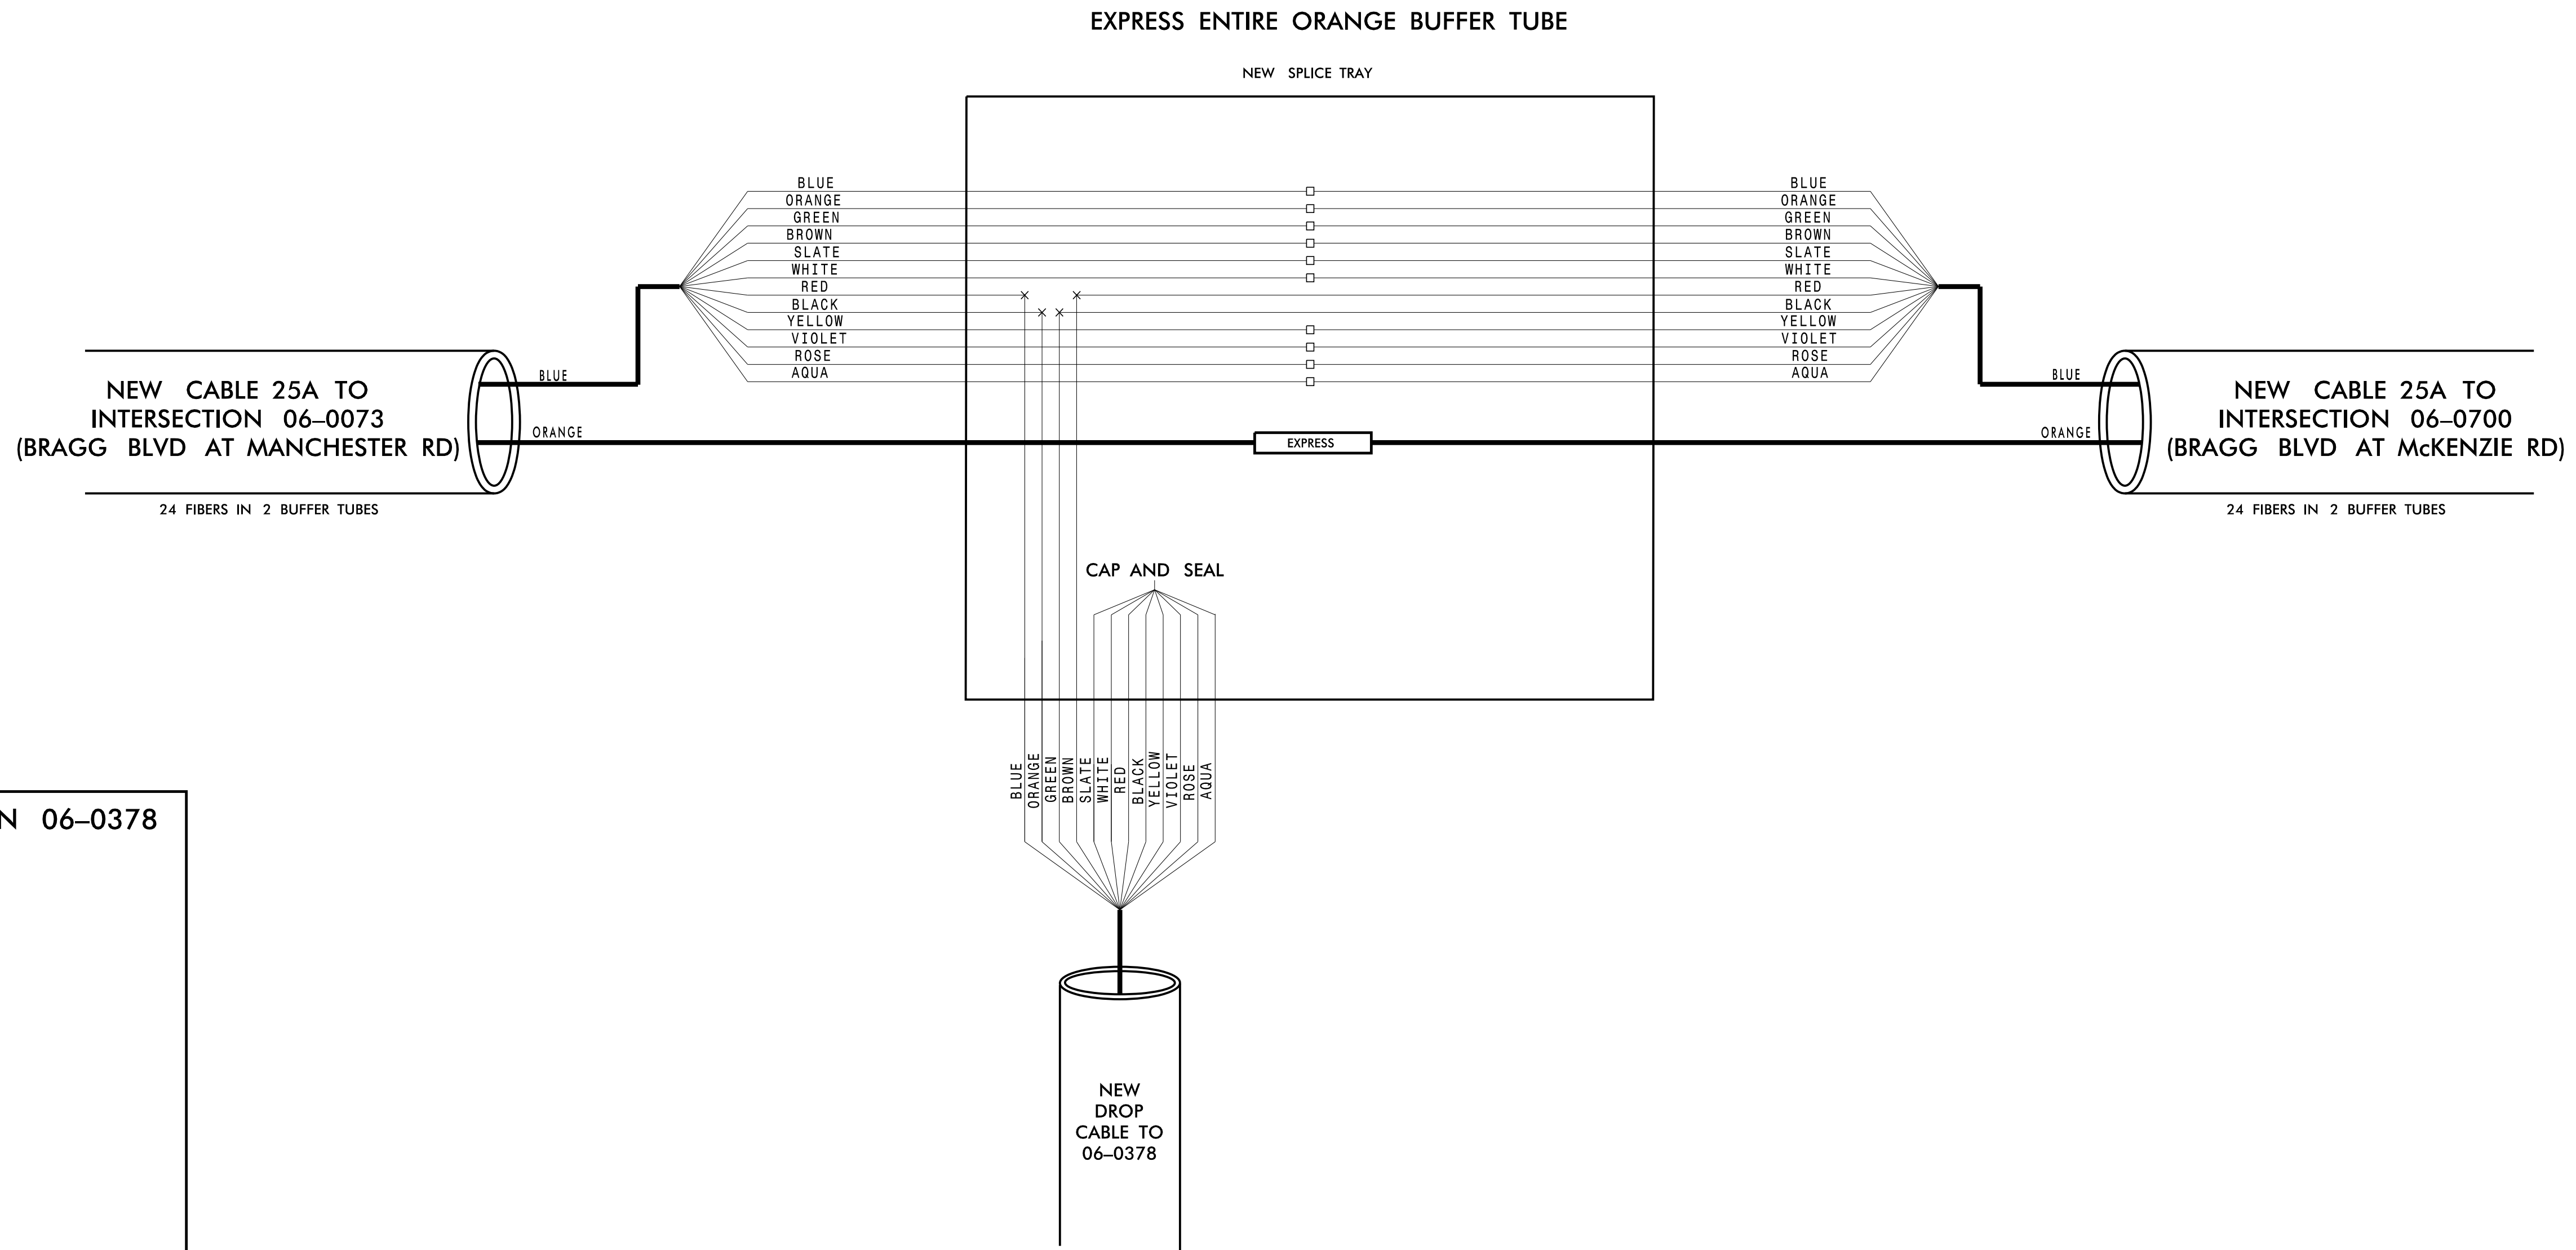

CHANNEL 25

FAYETTEVILLE COMPUTERIZED SIGNAL SYSTEM

SPLICE DETAIL

| | | | |
|--------------------------|-------------------------------|---|------|
| DIVISION 06 | | CUMBERLAND COUNTY | |
| PLAN DATE: NOVEMBER 2016 | REVIEWED BY: N. M. MENGELKOCH | SEAL | |
| PREPARED BY: KHA | REVIEWED BY: K. W. SMITH | NORTH CAROLINA PROFESSIONAL ENGINEER SEAL 030472 KEVIN W. SMITH | |
| REVISIONS | INIT. | DATE | DATE |

11/15/2016

Kimley»Horn
 NC License #F-0102
 421 Fayetteville St., Suite 600
 Raleigh, NC 27636
 Tel: (919) 677-2000
 Fax: (919) 677-2050

11/15/2016 K:\ARL\TPTD\ITS\01036305 - Fayetteville Sig Sys\Plans\Splicing\01036305-ITS_psh-230-CH25_06-0378.dgn