
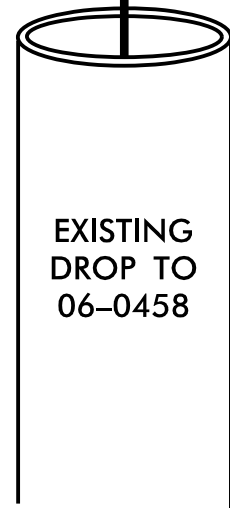
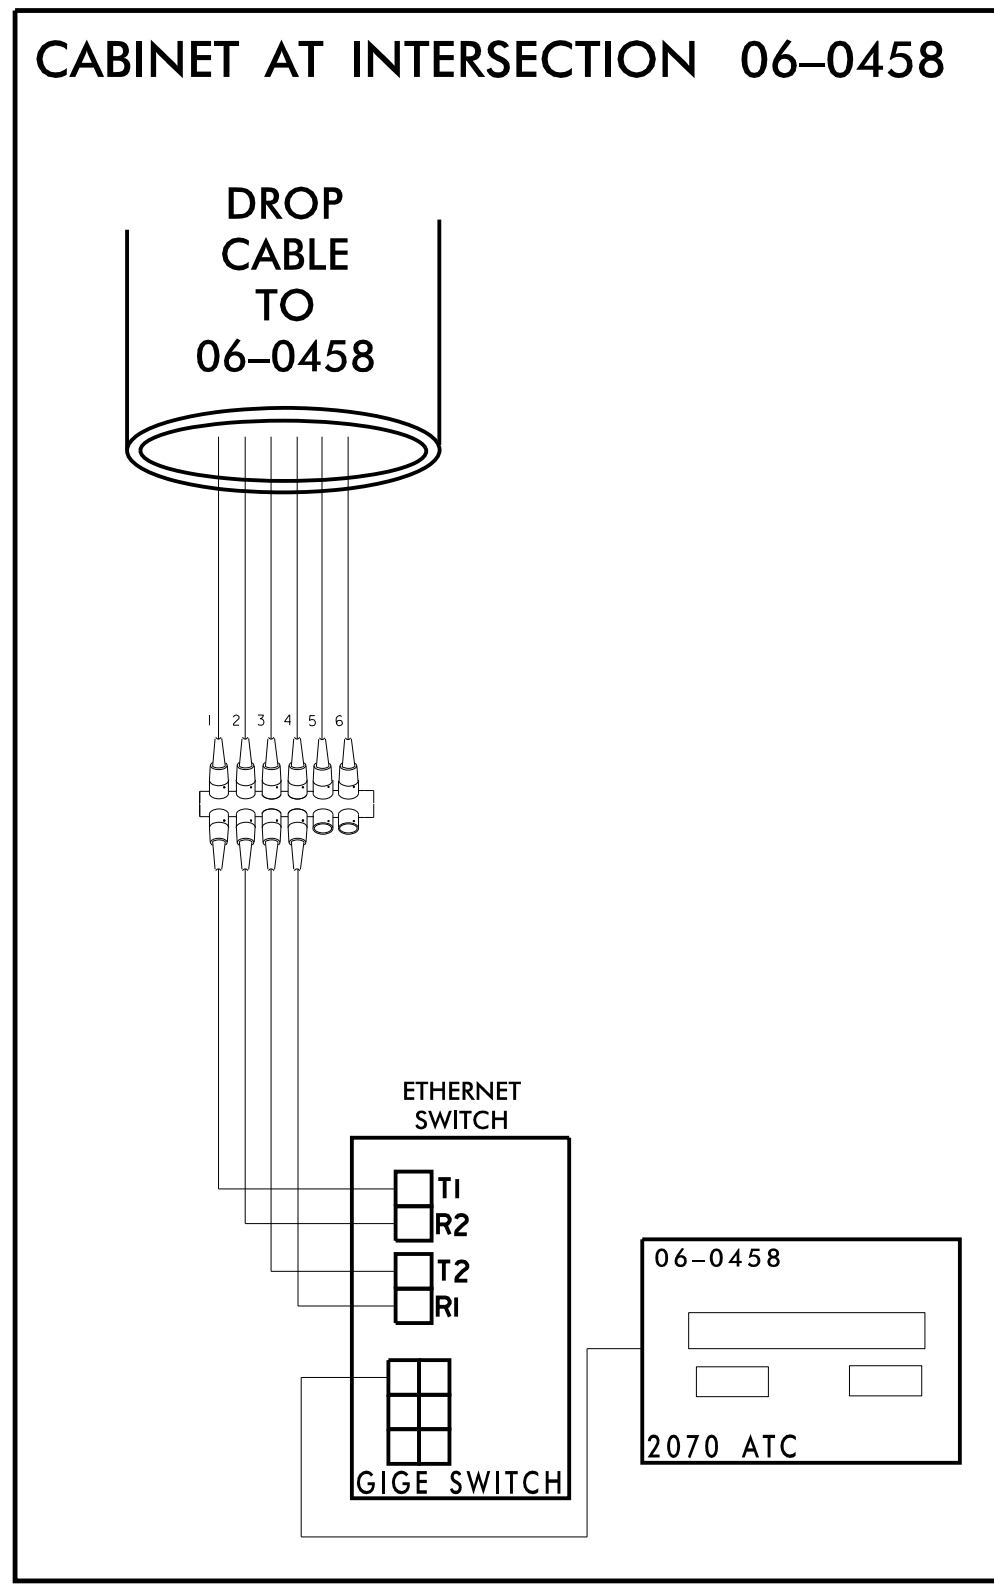


**CHANNEL 28 NEW**  
**EXISTING SPLICE ENCLOSURE**  
 (HOPE MILLS RD AT WINGATE RD /  
 BUTTERNUT DR)  
 SIG ID 06-0458

| COLOR CODE<br>TIA/EIA 598-C |             | LEGEND  |                                                             |
|-----------------------------|-------------|---------|-------------------------------------------------------------|
| (1) BLUE                    | (7) RED     | X       | - FUSION SPLICE INDIVIDUAL FIBER                            |
| (2) ORANGE                  | (8) BLACK   | O       | - EXISTING SPLICE                                           |
| (3) GREEN                   | (9) YELLOW  | □       | - EXPRESS INDIVIDUAL FIBER                                  |
| (4) BROWN                   | (10) VIOLET | EXPRESS | EXPRESS ENTIRE BUFFER TUBE                                  |
| (5) SLATE                   | (11) ROSE   | SPLICE  | SPLICE ENTIRE BUFFER TUBE OR MAINTAIN IF EXISTING EXPRESSED |
| (6) WHITE                   | (12) AQUA   |         |                                                             |

**NOTES:**  
 1. FIBER INTERCONNECT CENTER RACKS ARE SCHEMATIC ONLY - ACTUAL EQUIPMENT FORM MAY VARY.  
 2. ETHERNET SWITCH TERMINATION CONFIGURATIONS ARE GENERIC. CONTRACTOR IS RESPONSIBLE FOR DETERMINING /ENSURING PROPER TERMINATION.  
 3. CONTRACTOR IS RESPONSIBLE FOR FIELD VERIFYING EXISTING SPLICING. THE CONTRACTOR SHALL COORDINATE WITH THE ENGINEER WHERE EXISTING SPLICING IS NOT AS EXPECTED.

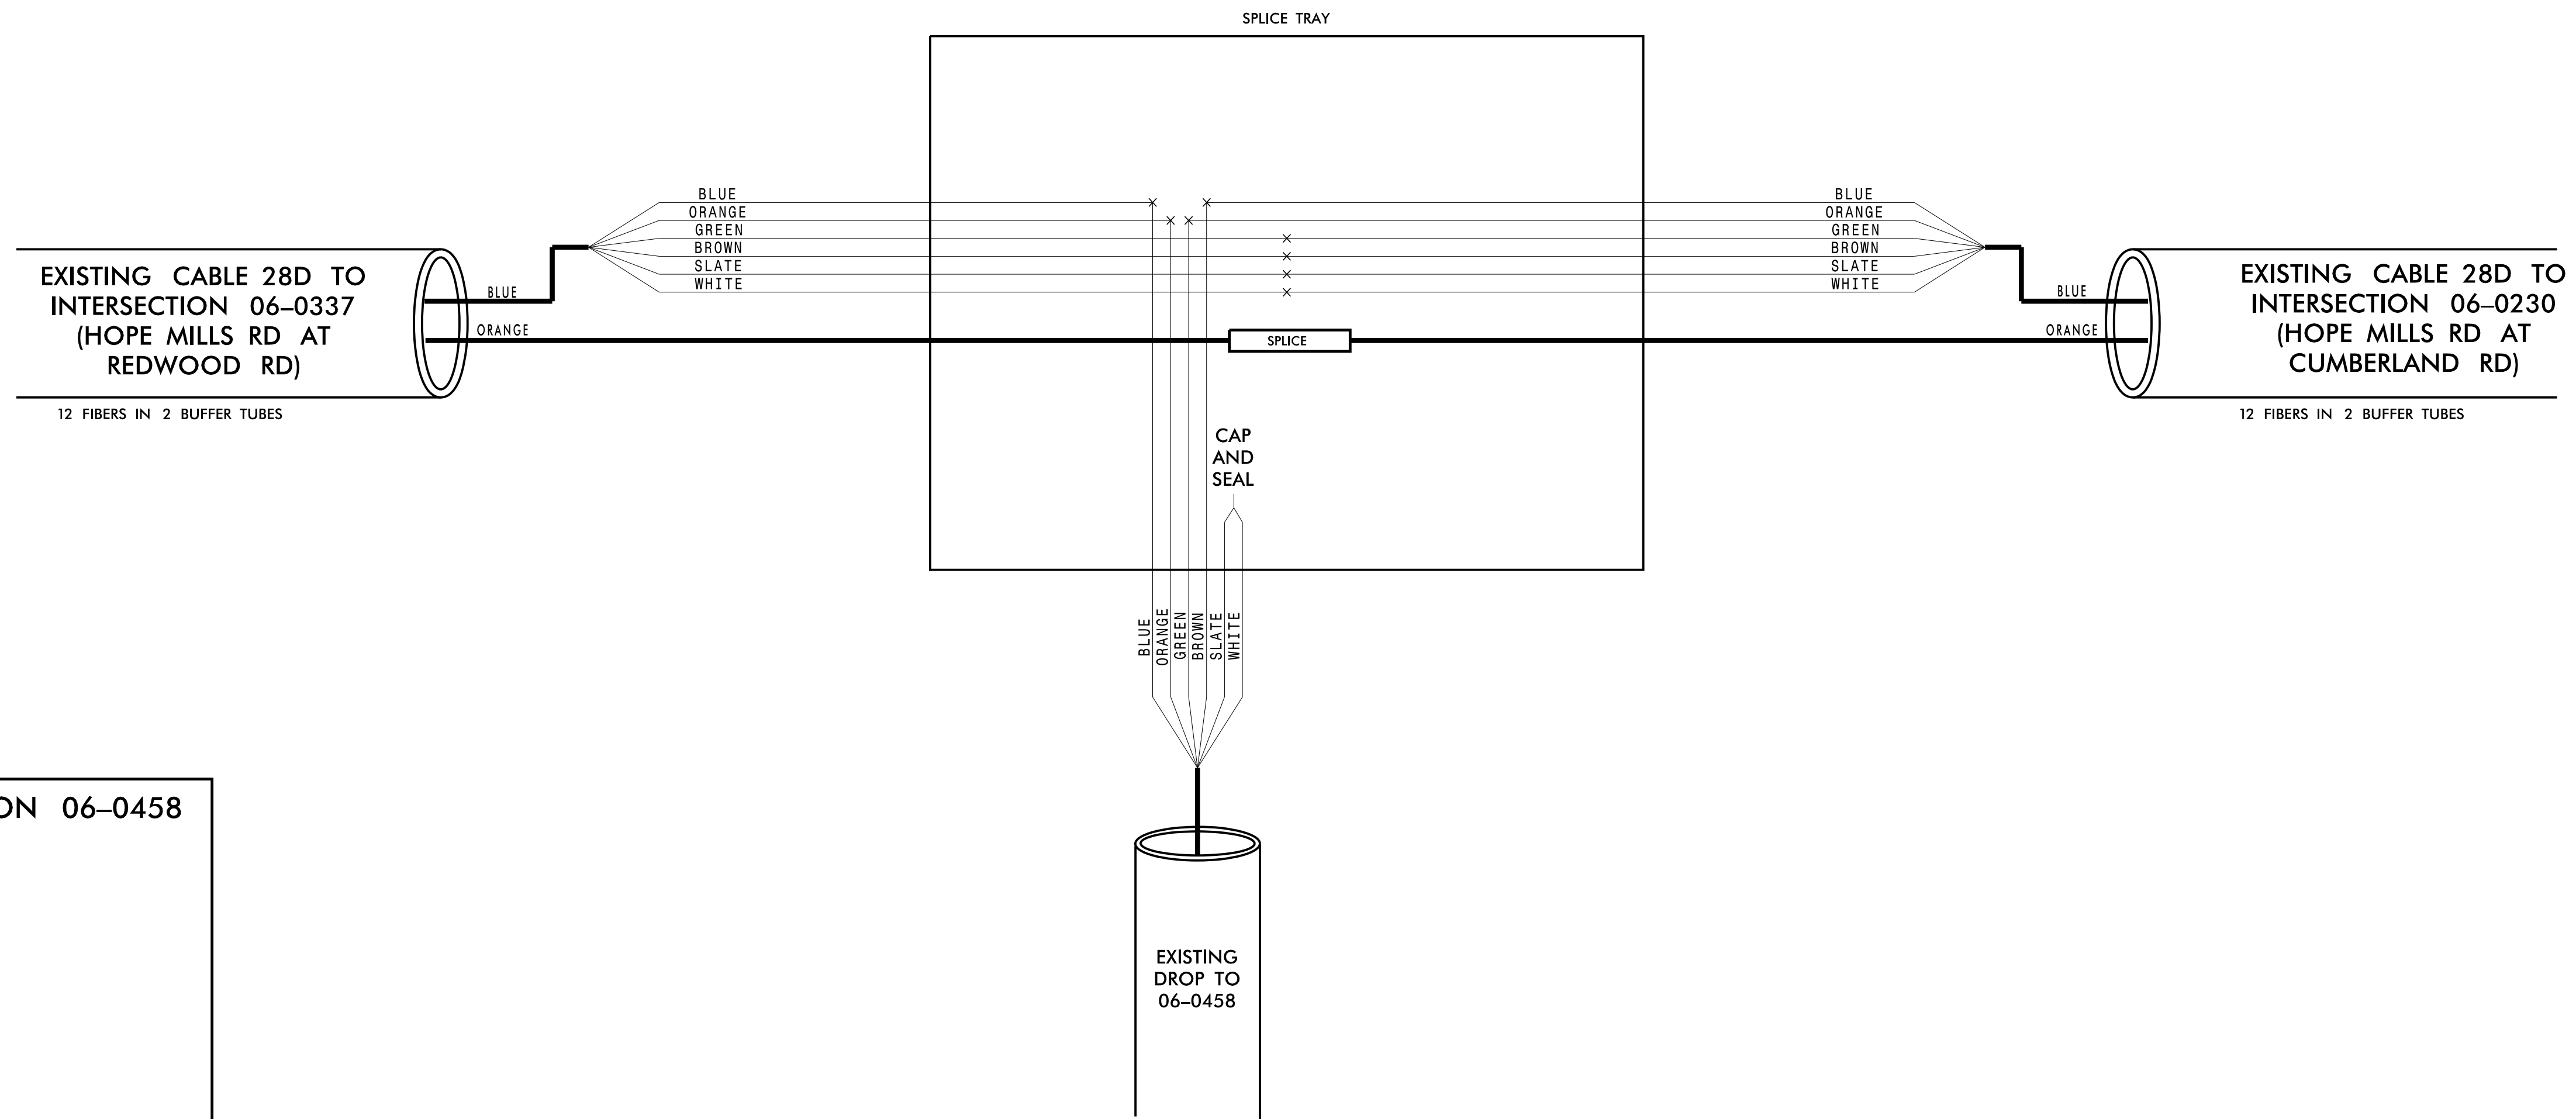

**CHANNEL 28 NEW**

**FAYETTEVILLE COMPUTERIZED SIGNAL SYSTEM**

**SPLICE DETAIL**

|                          |                               |                   |                          |
|--------------------------|-------------------------------|-------------------|--------------------------|
| DIVISION 06              |                               | CUMBERLAND COUNTY |                          |
| PLAN DATE: NOVEMBER 2016 | REVIEWED BY: N. W. MENGELKOCH | PREPARED BY: KHA  | REVIEWED BY: K. W. SMITH |
| REVISIONS                | INIT.                         | DATE              |                          |

SCALE: 0

Kimley»Horn  
 NC License #F-0102  
 421 Fayetteville St., Suite 600  
 Raleigh, NC 27636  
 Tel: (919) 677-2000  
 Fax: (919) 677-2050

Seal: NORTH CAROLINA PROFESSIONAL ENGINEER KEVIN W. SMITH SEAL 030472  
 Date: 11/15/2016  
 Signature: Kevin W. Smith  
 CADD File name:

11/15/2016 K:\ARL\TPTD\_ITS\01036305 - Fayetteville Sig Sys\Plans\Splicing\01036305-ITS\_psh\_249-Ch28 06-0458.dgn