

**CHANNEL 28 NEW
NEW SPLICE ENCLOSURE
(HOPE MILLS RD AT PARKTON
RD)
SIG ID 06-0824**

COLOR CODE
TIA/EIA 598-C



| | |
|------------|-------------|
| (1) BLUE | (7) RED |
| (2) ORANGE | (8) BLACK |
| (3) GREEN | (9) YELLOW |
| (4) BROWN | (10) VIOLET |
| (5) SLATE | (11) ROSE |
| (6) WHITE | (12) AQUA |

LEGEND

X - FUSION SPLICE INDIVIDUAL FIBER
 O - EXISTING SPLICE
 □ - EXPRESS INDIVIDUAL FIBER

EXPRESS - EXPRESS ENTIRE BUFFER TUBE
 SPLICE - SPLICE ENTIRE BUFFER TUBE OR MAINTAIN IF EXISTING EXPRESSED



NOTES:
 1. FIBER INTERCONNECT CENTER RACKS ARE SCHEMATIC ONLY - ACTUAL EQUIPMENT FORM MAY VARY.
 2. ETHERNET SWITCH TERMINATION CONFIGURATIONS ARE GENERIC. CONTRACTOR IS RESPONSIBLE FOR DETERMINING /ENSURING PROPER TERMINATION.
 3. CONTRACTOR IS RESPONSIBLE FOR FIELD VERIFYING EXISTING SPLICING. THE CONTRACTOR SHALL COORDINATE WITH THE ENGINEER WHERE EXISTING SPLICING IS NOT AS EXPECTED.

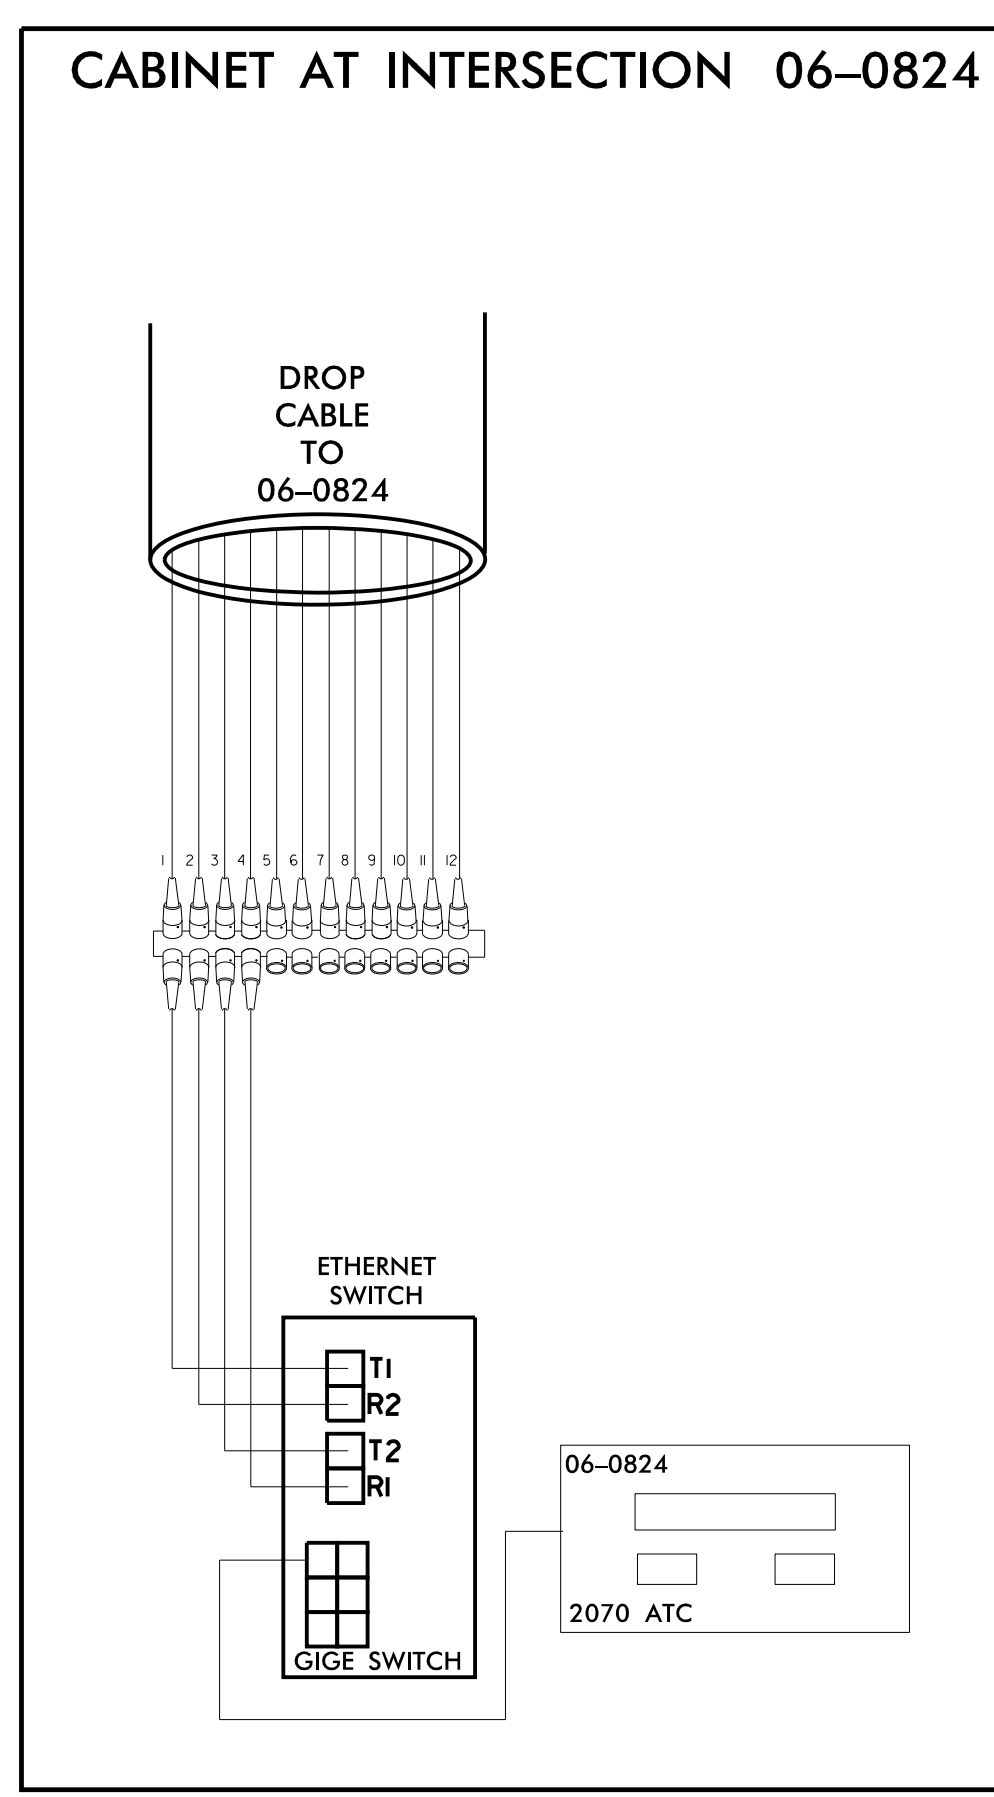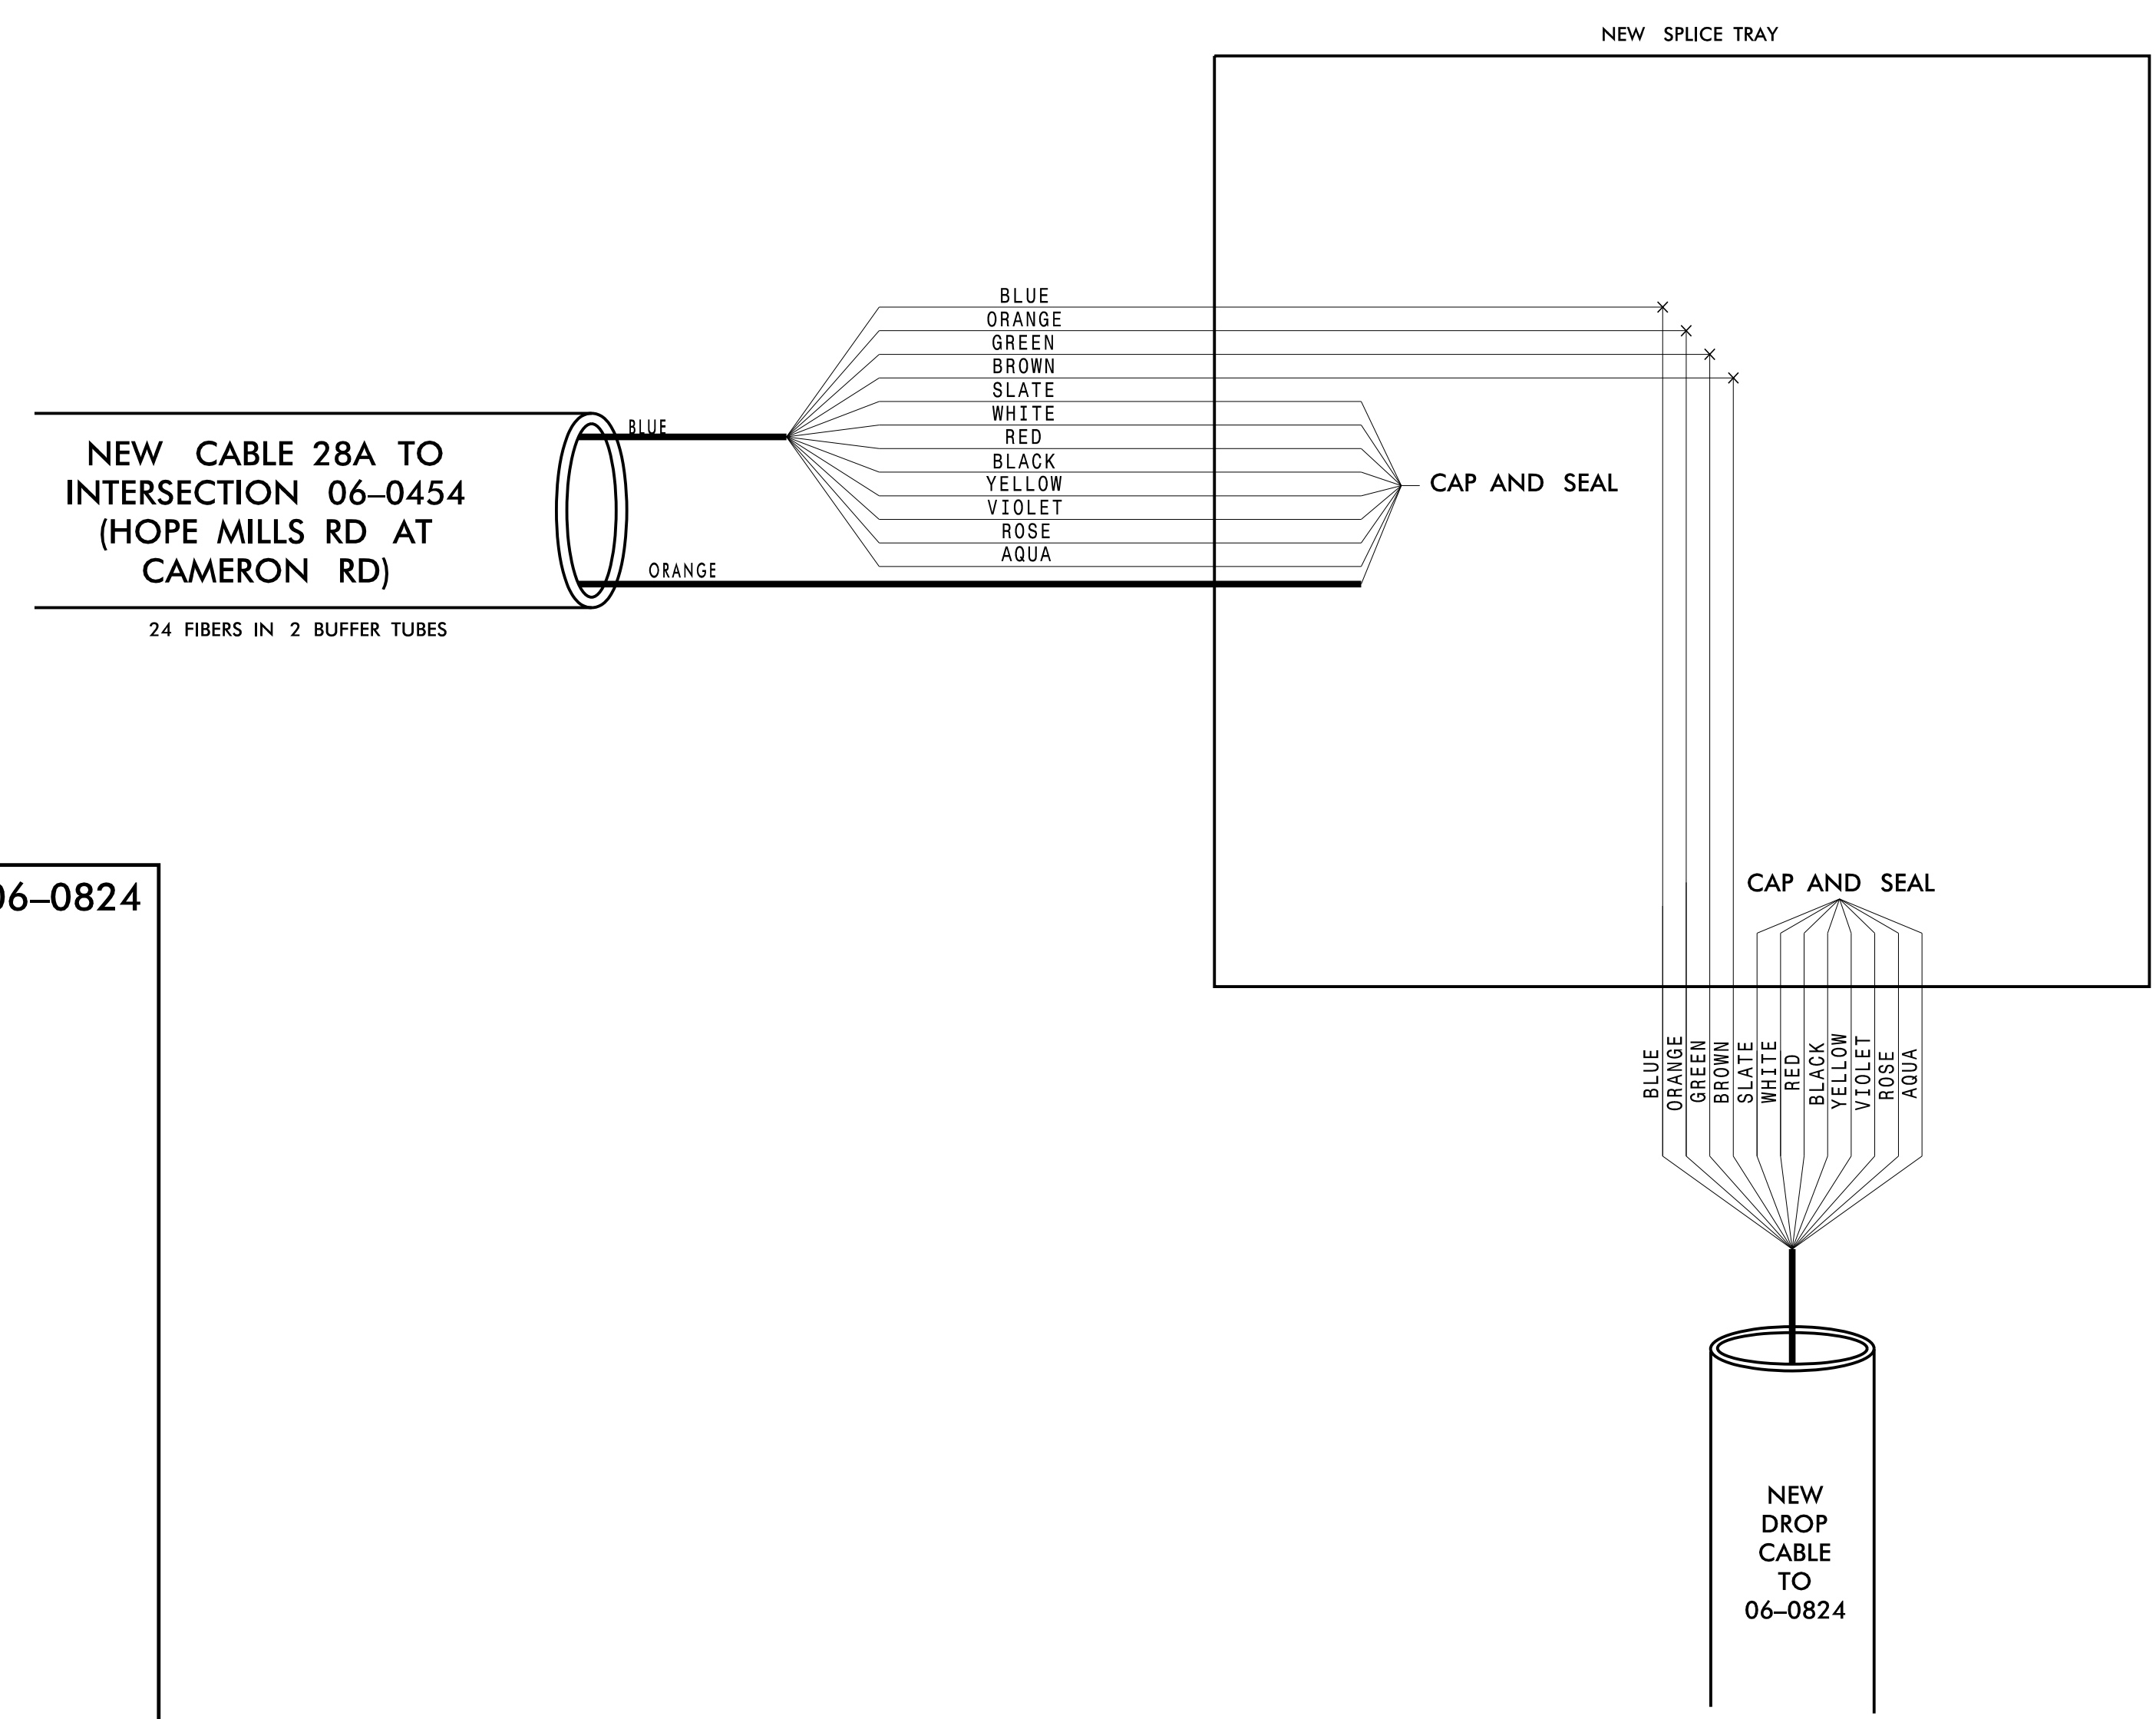

CHANNEL 28 NEW

FAYETTEVILLE COMPUTERIZED SIGNAL SYSTEM

SPLICE DETAIL
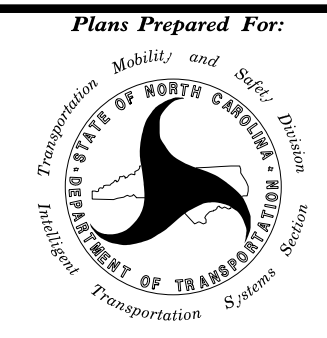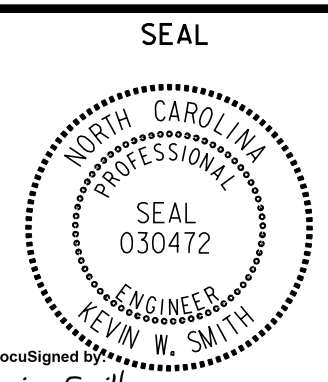
| | | | |
|---|-------------------------------|---|--------------------------|
|  | |  | |
| DIVISION 06 CUMBERLAND COUNTY | | SEAL 030472 ENGINEER KEVIN W. SMITH | |
| PLAN DATE: NOVEMBER 2016 | REVIEWED BY: N. M. MENGELKOCH | PREPARED BY: KHA | REVIEWED BY: K. W. SMITH |
| REVISIONS | INIT. | DATE | |
| | | | |
| SCALE 0 | | 11/15/2016 Signature DATE CADD Filename: | |

Kimley»Horn
 NC License #F-0102
 421 Fayetteville St., Suite 600
 Raleigh, NC 27636
 Tel: (919) 677-2000
 Fax: (919) 677-2050

11/15/2016 KARAL_TPTD_ITS_01036305 - Fayetteville Sig Sys Plans\Splicing\01036305-ITS_psh_252-Ch28 06-0824.dgn