


PLAN OF SLEEPER SLAB

NOTES  
FOR 10" CONCRETE SLEEPER SLAB, SEE SPECIAL PROVISIONS.


BILL OF MATERIAL					
FOR ONE SLEEPER SLAB (10 REQ'D)					
BAR	NO.	SIZE	TYPE	LENGTH	WEIGHT
A1	20	#4	STR	23'-8"	316
B1	96	#5	STR	9'-8"	968
REINFORCING STEEL					1284 LBS.
CLASS AA CONCRETE					7.4 C.Y.

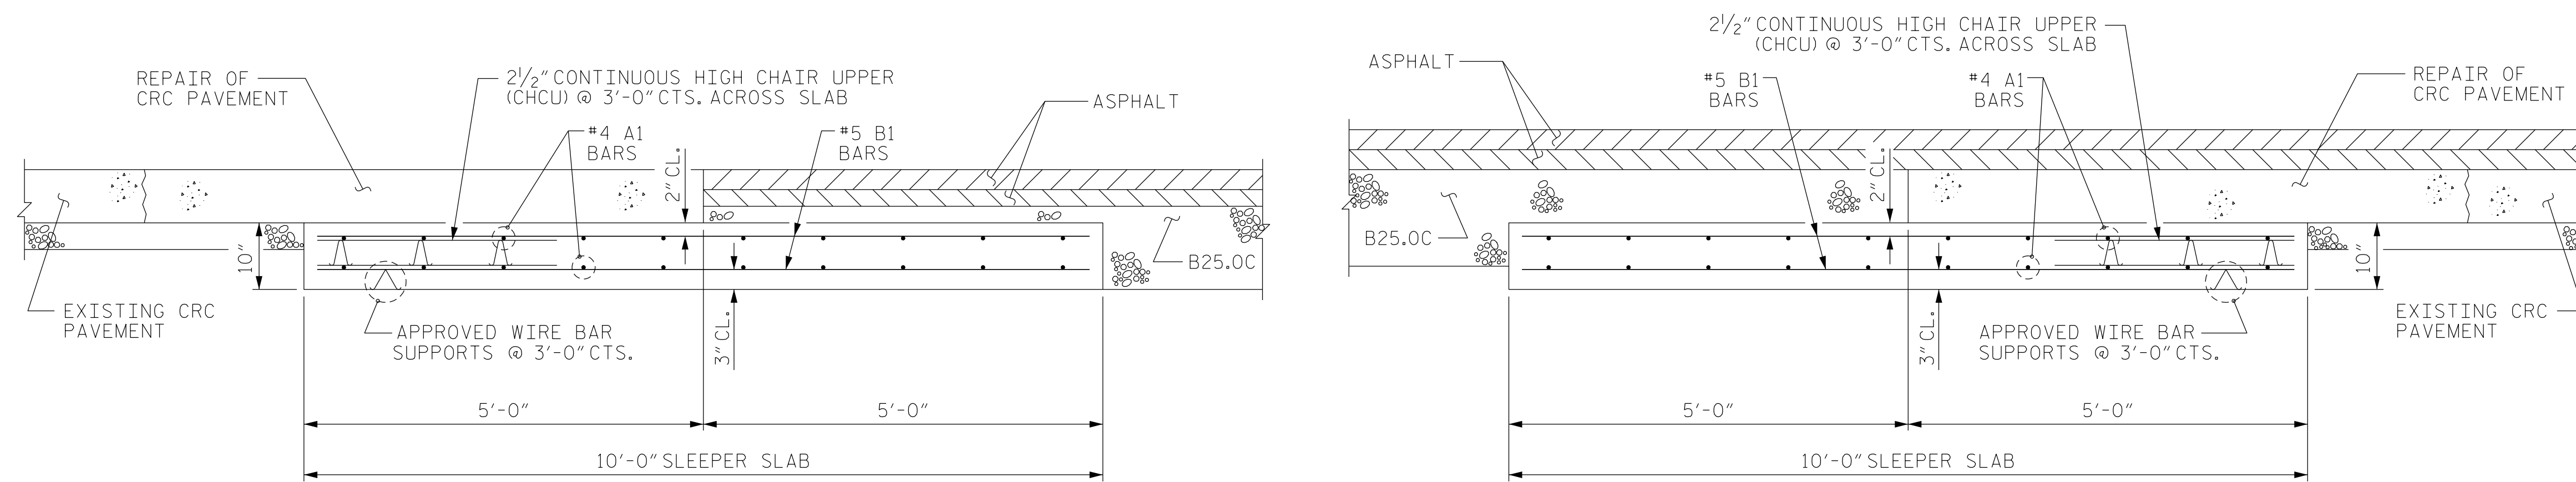

SECTION THRU SLAB

SEE SHEET 2B-1 FOR PAVEMENT SCHEDULE

PROJECT NO. I-5765  
DAVIE COUNTY  
STATION: 865+00.00 -L1-  
TO 277+86.07 -L2-

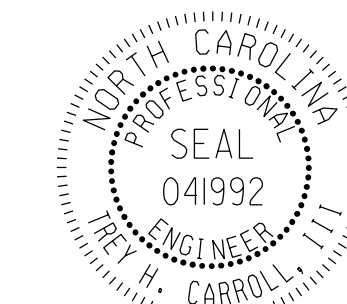

DocuSigned by:  
Trey H. Carroll III  
1/5/2017

STATE OF NORTH CAROLINA  
DEPARTMENT OF TRANSPORTATION  
RALEIGH

10" CONCRETE  
SLEEPER SLAB

DRAWN BY : M.A. ALLEN DATE : 11/2016  
CHECKED BY : T.H. CARROLL DATE : 11/2016

DOCUMENT NOT CONSIDERED  
FINAL UNLESS ALL  
SIGNATURES COMPLETED

REVISIONS						SHEET NO.
NO.	BY:	DATE:	NO.	BY:	DATE:	
1			3			2C-3
2			4			