
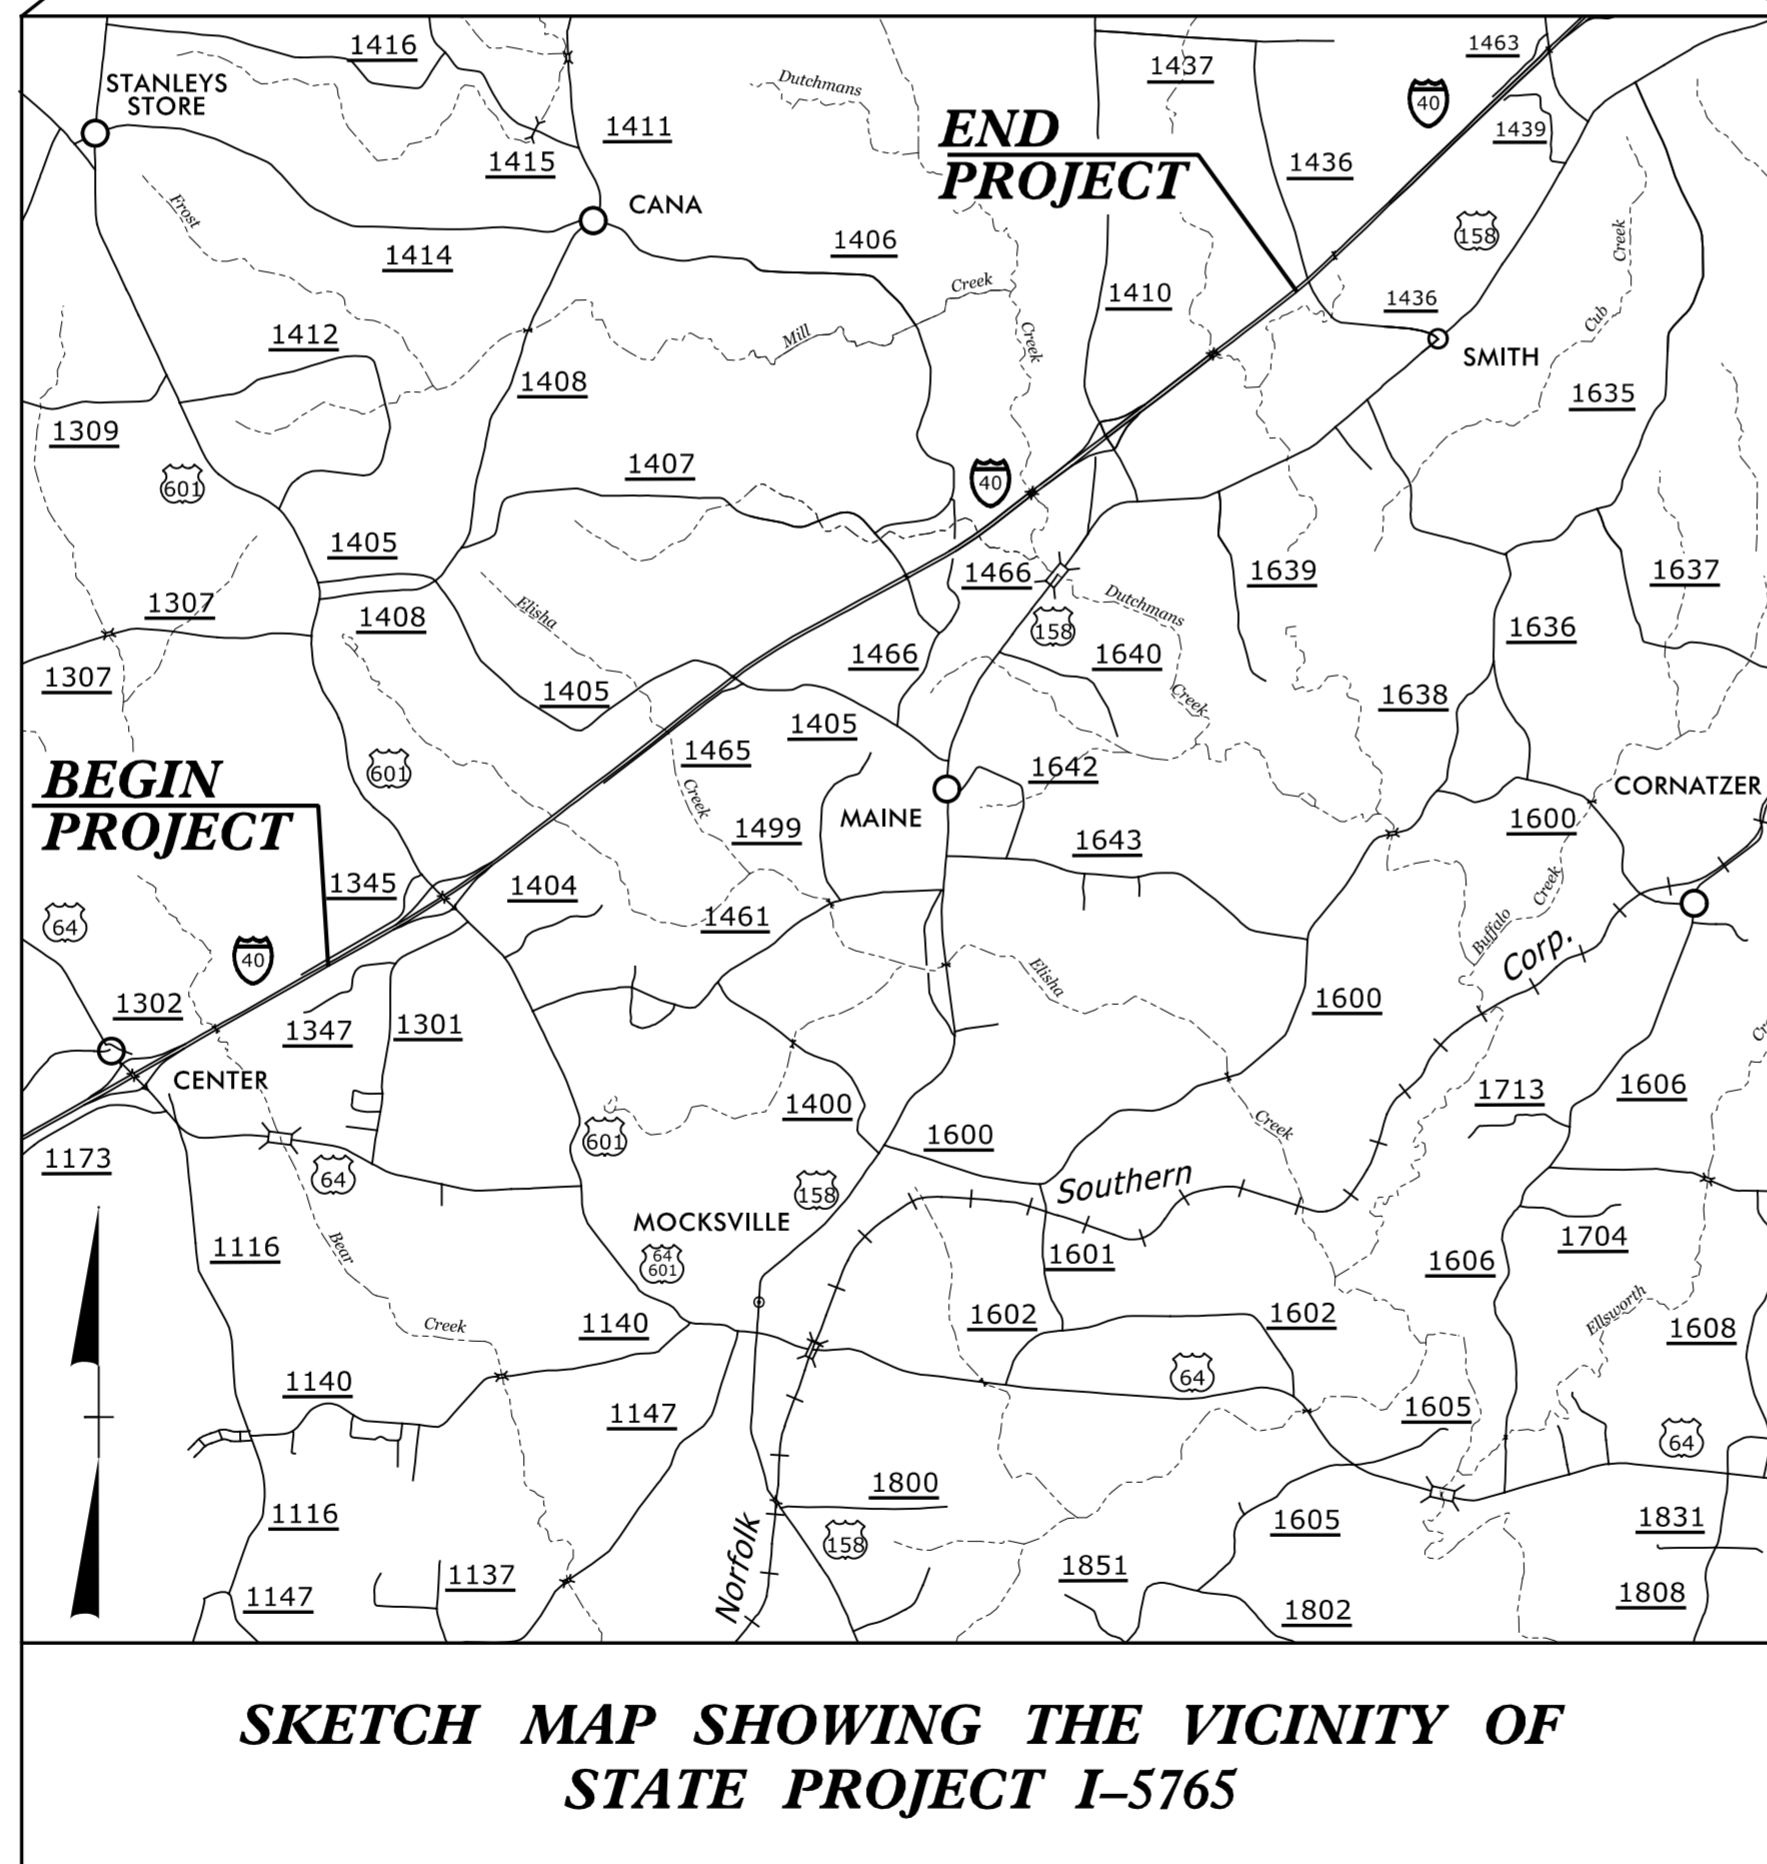


STATE OF NORTH CAROLINA
DIVISION OF HIGHWAYS

TRANSPORTATION MANAGEMENT PLAN


DAVIE COUNTY

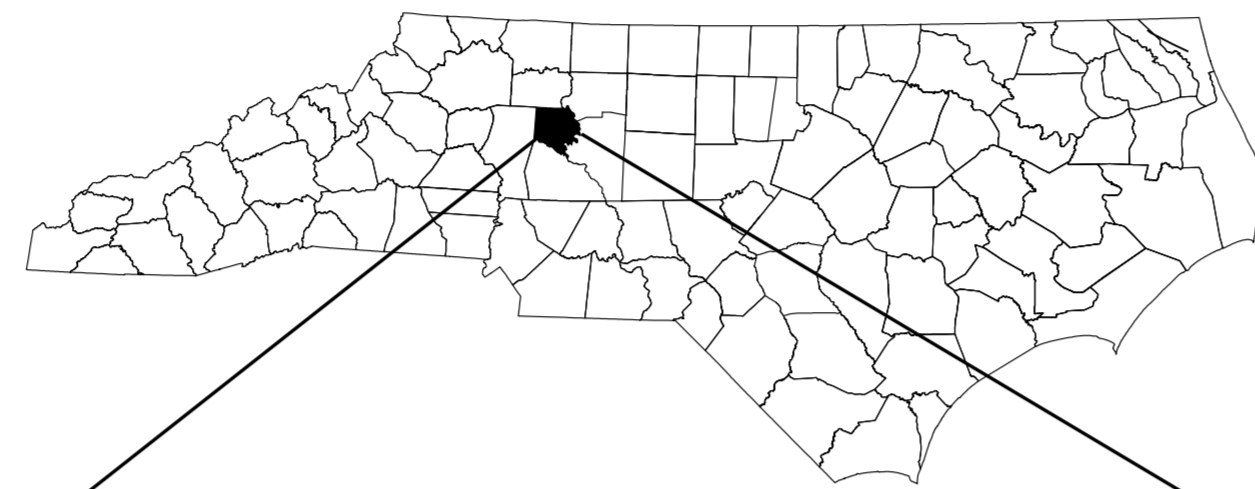

SKETCH MAP SHOWING THE VICINITY OF
STATE PROJECT I-5765


SHEET NO.	TITLE
TMP-1	TITLE SHEET, VICINITY MAP, AND INDEX OF SHEETS
TMP-1A	LIST OF APPLICABLE ROADWAY STANDARD DRAWINGS, AND LEGEND
TMP-2 & 2A	TRANSPORTATION OPERATIONS PLAN: MANAGEMENT STRATEGY, GENERAL NOTES, LOCAL NOTES
TMP-2B	DETOUR FOR I-40 RAMP A CLOSURE
TMP-2C	DETOUR FOR I-40 RAMP B CLOSURE
TMP-2D	DETOUR FOR I-40 RAMP C CLOSURE
TMP-2E	DETOUR FOR I-40 RAMP D CLOSURE
TMP-2F	"FARMINGTON ROAD" SIGN DESIGN
TMP-2G	"WORK ZONE" SPEED LIMIT REDUCTION
TMP-2H	WORK ZONE "VARIABLE" SPEED LIMIT REDUCTION
TMP-3 THRU 3B	PHASING
TMP-4	PROJECT OVERVIEW
TMP-5	SEGMENT 1 OVERVIEW
TMP-6	SEGMENT 1 TYPICALS
TMP-7	SEGMENT 1 TEMPORARY ON-RAMP PATTERNS
TMP-8	SEGMENT 2 OVERVIEW
TMP-9	SEGMENT 2 TYPICALS
TMP-10	SEGMENT 2 SLAB REMOVAL DETAIL
TMP-11	SEGMENT 3 OVERVIEW
TMP-12	SEGMENT 3 TYPICALS
TMP-13	SEGMENT 3 BEGIN PROJECT LIMIT DETAIL
TMP-14	SEGMENT 3 LONG-TERM LANE SHIFT AND SLAB REMOVAL DETAILS
TMP-15	SEGMENT 3 TEMPORARY ON-RAMP PATTERNS

12/19/2016 R:\6_0_CAD_BIM\6.2_Work_in_Progress\TrafficControl\TCP\I5765_tmp_title.dgn ICA Engineering

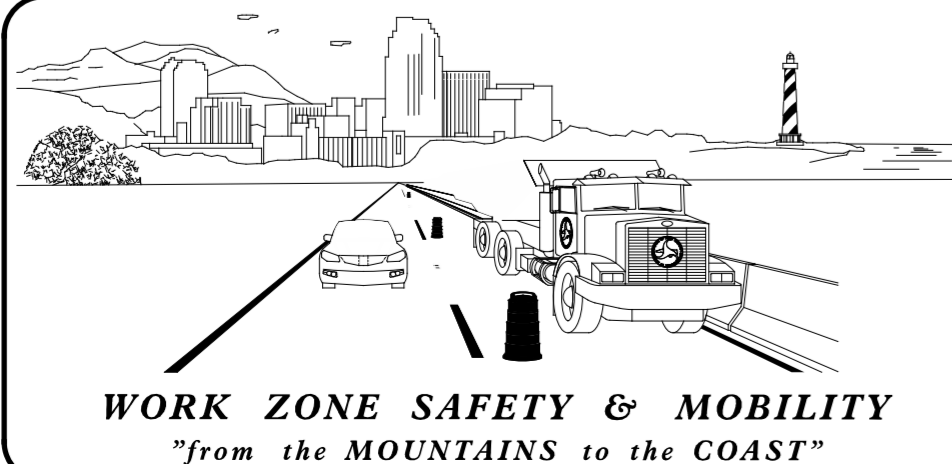

N.C.D.O.T. WORK ZONE TRAFFIC CONTROL
1561 MAIL SERVICE CENTER (MSC) RALEIGH, NC 27699-1561
750 N. GREENFIELD PARKWAY, GARNER, NC 27529 (DELIVERY)
PHONE: (919) 773-2800 FAX: (919) 771-2745

J.S. BOURNE, P.E. STATE TRAFFIC MANAGEMENT ENGINEER
D. BISSETTE, P.E. TRAFFIC CONTROL PROJECT ENGINEER
S. COLEMAN, P.E. TRAFFIC CONTROL PROJECT DESIGN ENGINEER
A. LYUDMIRSKAYA TRAFFIC CONTROL DESIGN ENGINEER

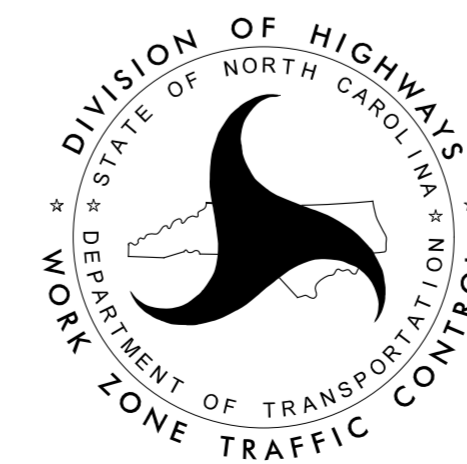

DOCUMENT NOT CONSIDERED FINAL
UNLESS ALL SIGNATURES COMPLETED

5121 Kingdom Way,
Suite 100
Raleigh, NC 27607
NC License No: F-0258

APPROVED:

DATE: 12/19/2016

SEAL