


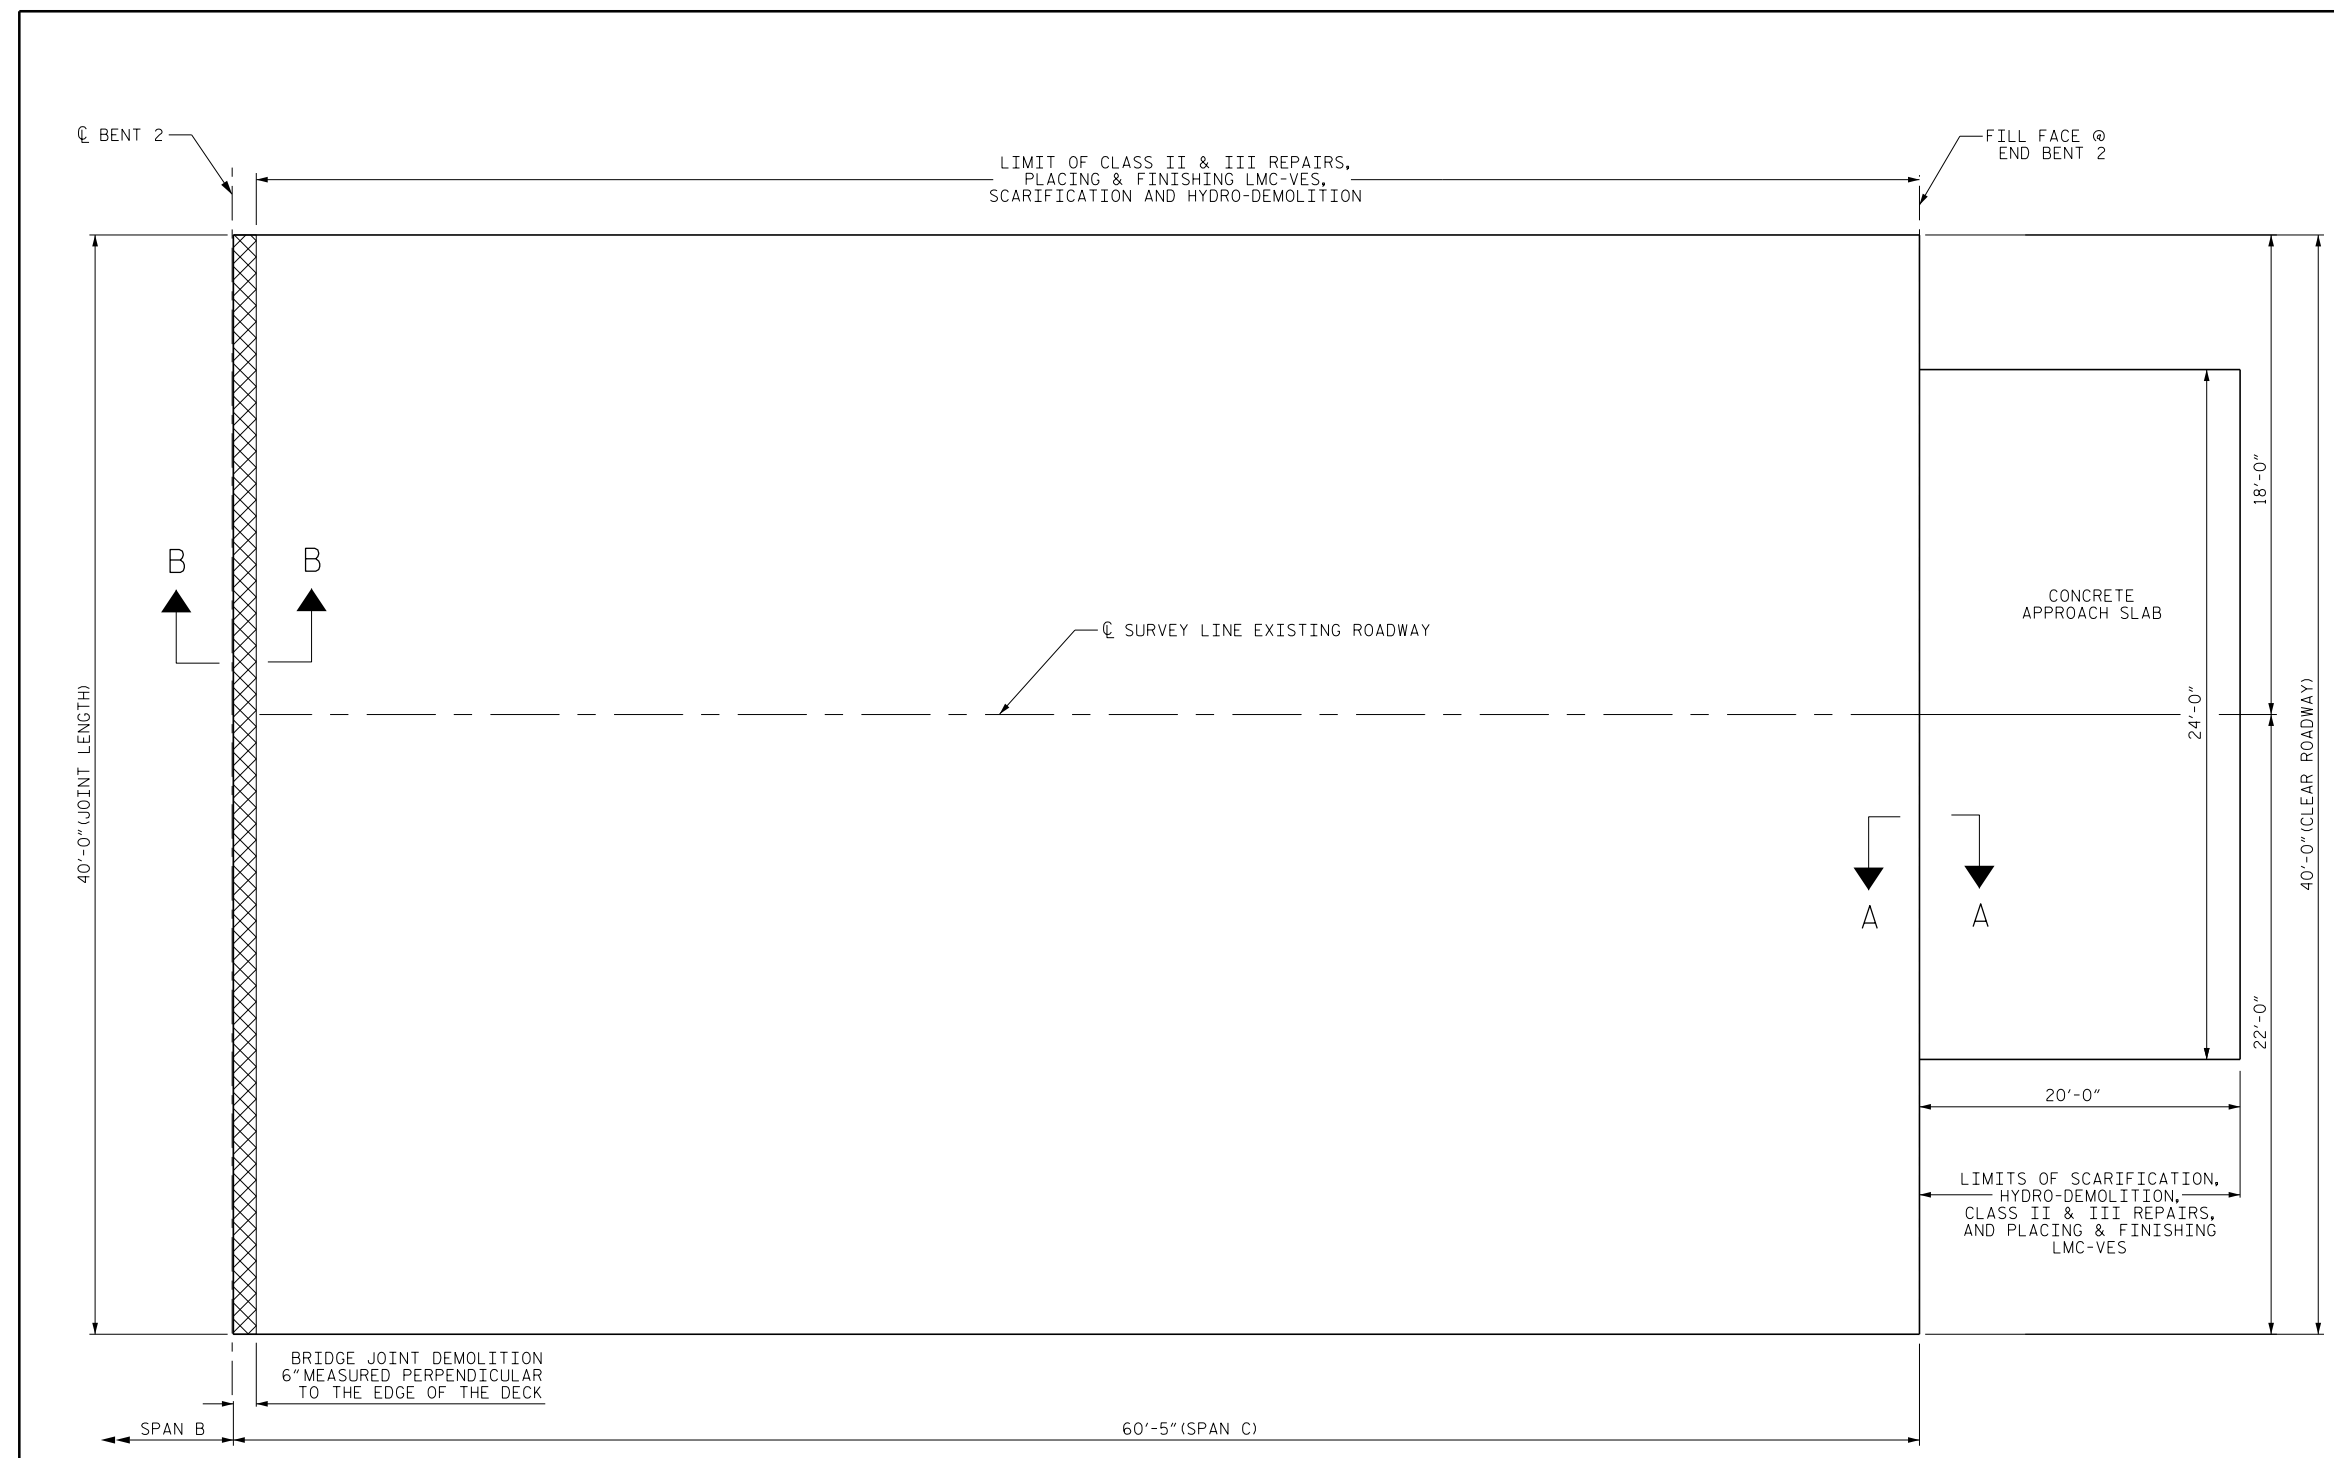


SPAN C & APPR. SLAB QUANTITIES		
	ESTIMATE	ACTUAL
CLASS II SURFACE PREPARATION	1 SQ. YDS.	
CLASS III SURFACE PREPARATION	1 SQ. YDS.	
BRIDGE JOINT DEMOLITION	20 SQ. FT.	
SCARIFYING BRIDGE DECK	266 SQ. YDS.	
HYDRO-DEMOLITION OF BRIDGE DECK	266 SQ. YDS.	
SCARIFYING APPROACH SLAB	53.5 SQ. YDS.	
HYDRO-DEMOLITION OF APPROACH SLAB	53.5 SQ. YDS.	

PAYMENT FOR CLASS II & CLASS III SURFACE PREPARATION IS BASED ON THE SQUARE FEET OF ADDITIONAL DEMOLITION REQUIRED FOLLOWING HYDRO-DEMOLITION OF THE BRIDGE DECK. SEE "OVERLAY SURFACE PREPARATION" SPECIAL PROVISIONS.


CLASS II OR III SURFACE PREPARATION IS NOT ANTICIPATED. A TOKEN AMOUNT IS INDICATED FOR PRICING PURPOSES, IN CASE UNANTICIPATED CLASS II OR III SURFACE PREPARATION ARE ENCOUNTERED.

-  - BRIDGE JOINT DEMOLITION
-  - CLASS II & III SURFACE PREPARATION
-  - SCARIFICATION & HYDRO-DEMOLITION



PLAN OF SPAN C
(FOR SECTIONS A-A & B-B, SEE "JOINT DETAILS" SHEET S-34)

PROJECT NO. I-5765
DAVIE COUNTY
 BRIDGE NO. 61
 SHEET 3 OF 3

DocuSigned by:

 AD5081D877494CC...
 18565
 ENGINEER
 TIMOTHY M. SHEPPARD

STATE OF NORTH CAROLINA
 DEPARTMENT OF TRANSPORTATION
 RALEIGH
SURFACE PREPARATION
 SPAN C & APPROACH SLAB

DRAWN BY : J.D. HAWK DATE : 11/15
 CHECKED BY : W. SMITH DATE : 1/16

DOCUMENT NOT CONSIDERED FINAL UNLESS ALL SIGNATURES COMPLETED

REVISIONS						SHEET NO.
NO.	BY:	DATE:	NO.	BY:	DATE:	S-7
1			3			TOTAL SHEETS
2			4			35