


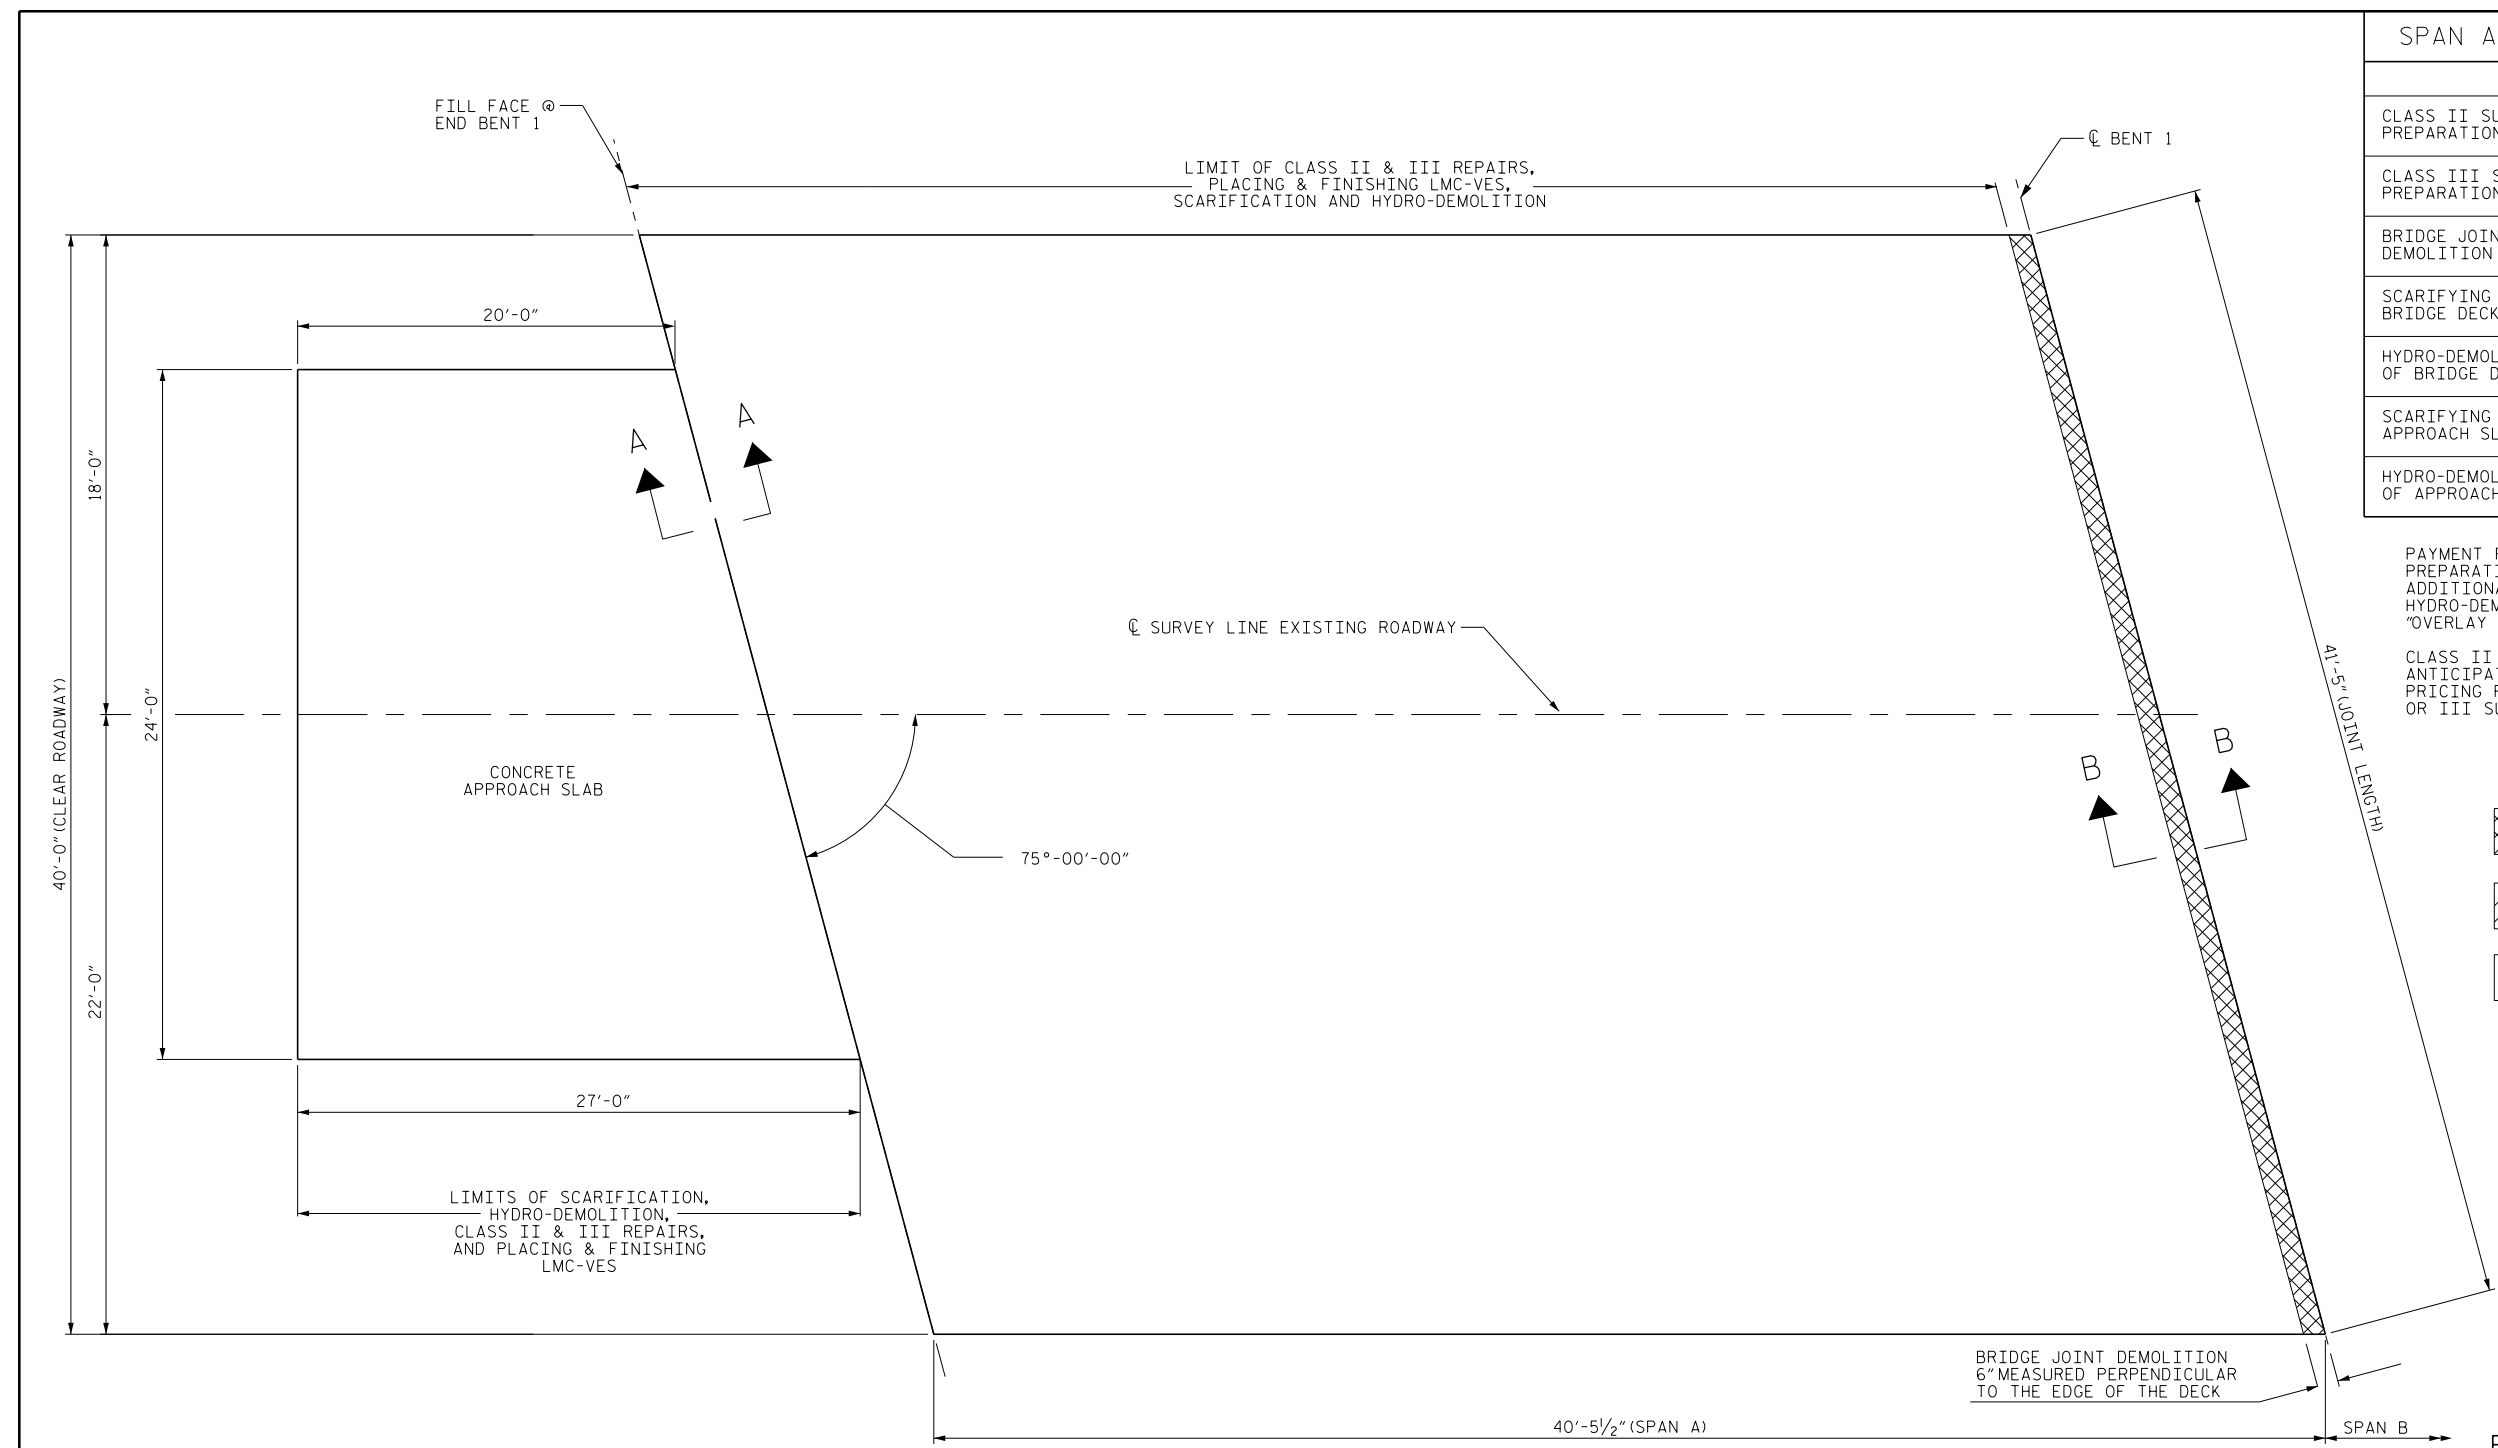


SPAN A AND APPR. SLAB QUANTITIES		
	ESTIMATE	ACTUAL
CLASS II SURFACE PREPARATION	1.0 SQ. YDS.	
CLASS III SURFACE PREPARATION	1.0 SQ. YDS.	
BRIDGE JOINT DEMOLITION	21.0 SQ. FT.	
SCARIFYING BRIDGE DECK	177.0 SQ. YDS.	
HYDRO-DEMOLITION OF BRIDGE DECK	177.0 SQ. YDS.	
SCARIFYING APPROACH SLAB	63.0 SQ. YDS.	
HYDRO-DEMOLITION OF APPROACH SLAB	63.0 SQ. YDS.	

PAYMENT FOR CLASS II & CLASS III SURFACE PREPARATION IS BASED ON THE SQUARE FEET OF ADDITIONAL DEMOLITION REQUIRED FOLLOWING HYDRO-DEMOLITION OF THE BRIDGE DECK. SEE "OVERLAY SURFACE PREPARATION" SPECIAL PROVISIONS.

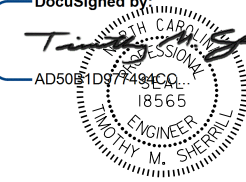
CLASS II OR III SURFACE PREPARATION IS NOT ANTICIPATED. A TOKEN AMOUNT IS INDICATED FOR PRICING PURPOSES, IN CASE UNANTICIPATED CLASS II OR III SURFACE PREPARATION ARE ENCOUNTERED.

-  - BRIDGE JOINT DEMOLITION
-  - CLASS II & III SURFACE PREPARATION
-  - SCARIFICATION & HYDRO-DEMOLITION



PROJECT NO. I-5765  
DAVIE COUNTY  
 BRIDGE NO. 74  
 SHEET 1 OF 3

PLAN OF SPAN A  
 (FOR SECTIONS A-A & B-B, SEE "JOINT DETAILS" SHEET S-34)

DocuSigned by:  
  
 12/9/2016

STATE OF NORTH CAROLINA  
 DEPARTMENT OF TRANSPORTATION  
 RALEIGH  
 SURFACE PREPARATION  
 SPAN A AND APPROACH SLAB

DRAWN BY : J.D. HAWK DATE : 11/15  
 CHECKED BY : W. SMITH DATE : 1/16

DOCUMENT NOT CONSIDERED FINAL UNLESS ALL SIGNATURES COMPLETED

REVISIONS						SHEET NO.
NO.	BY:	DATE:	NO.	BY:	DATE:	
1			3			TOTAL SHEETS
2			4			35