


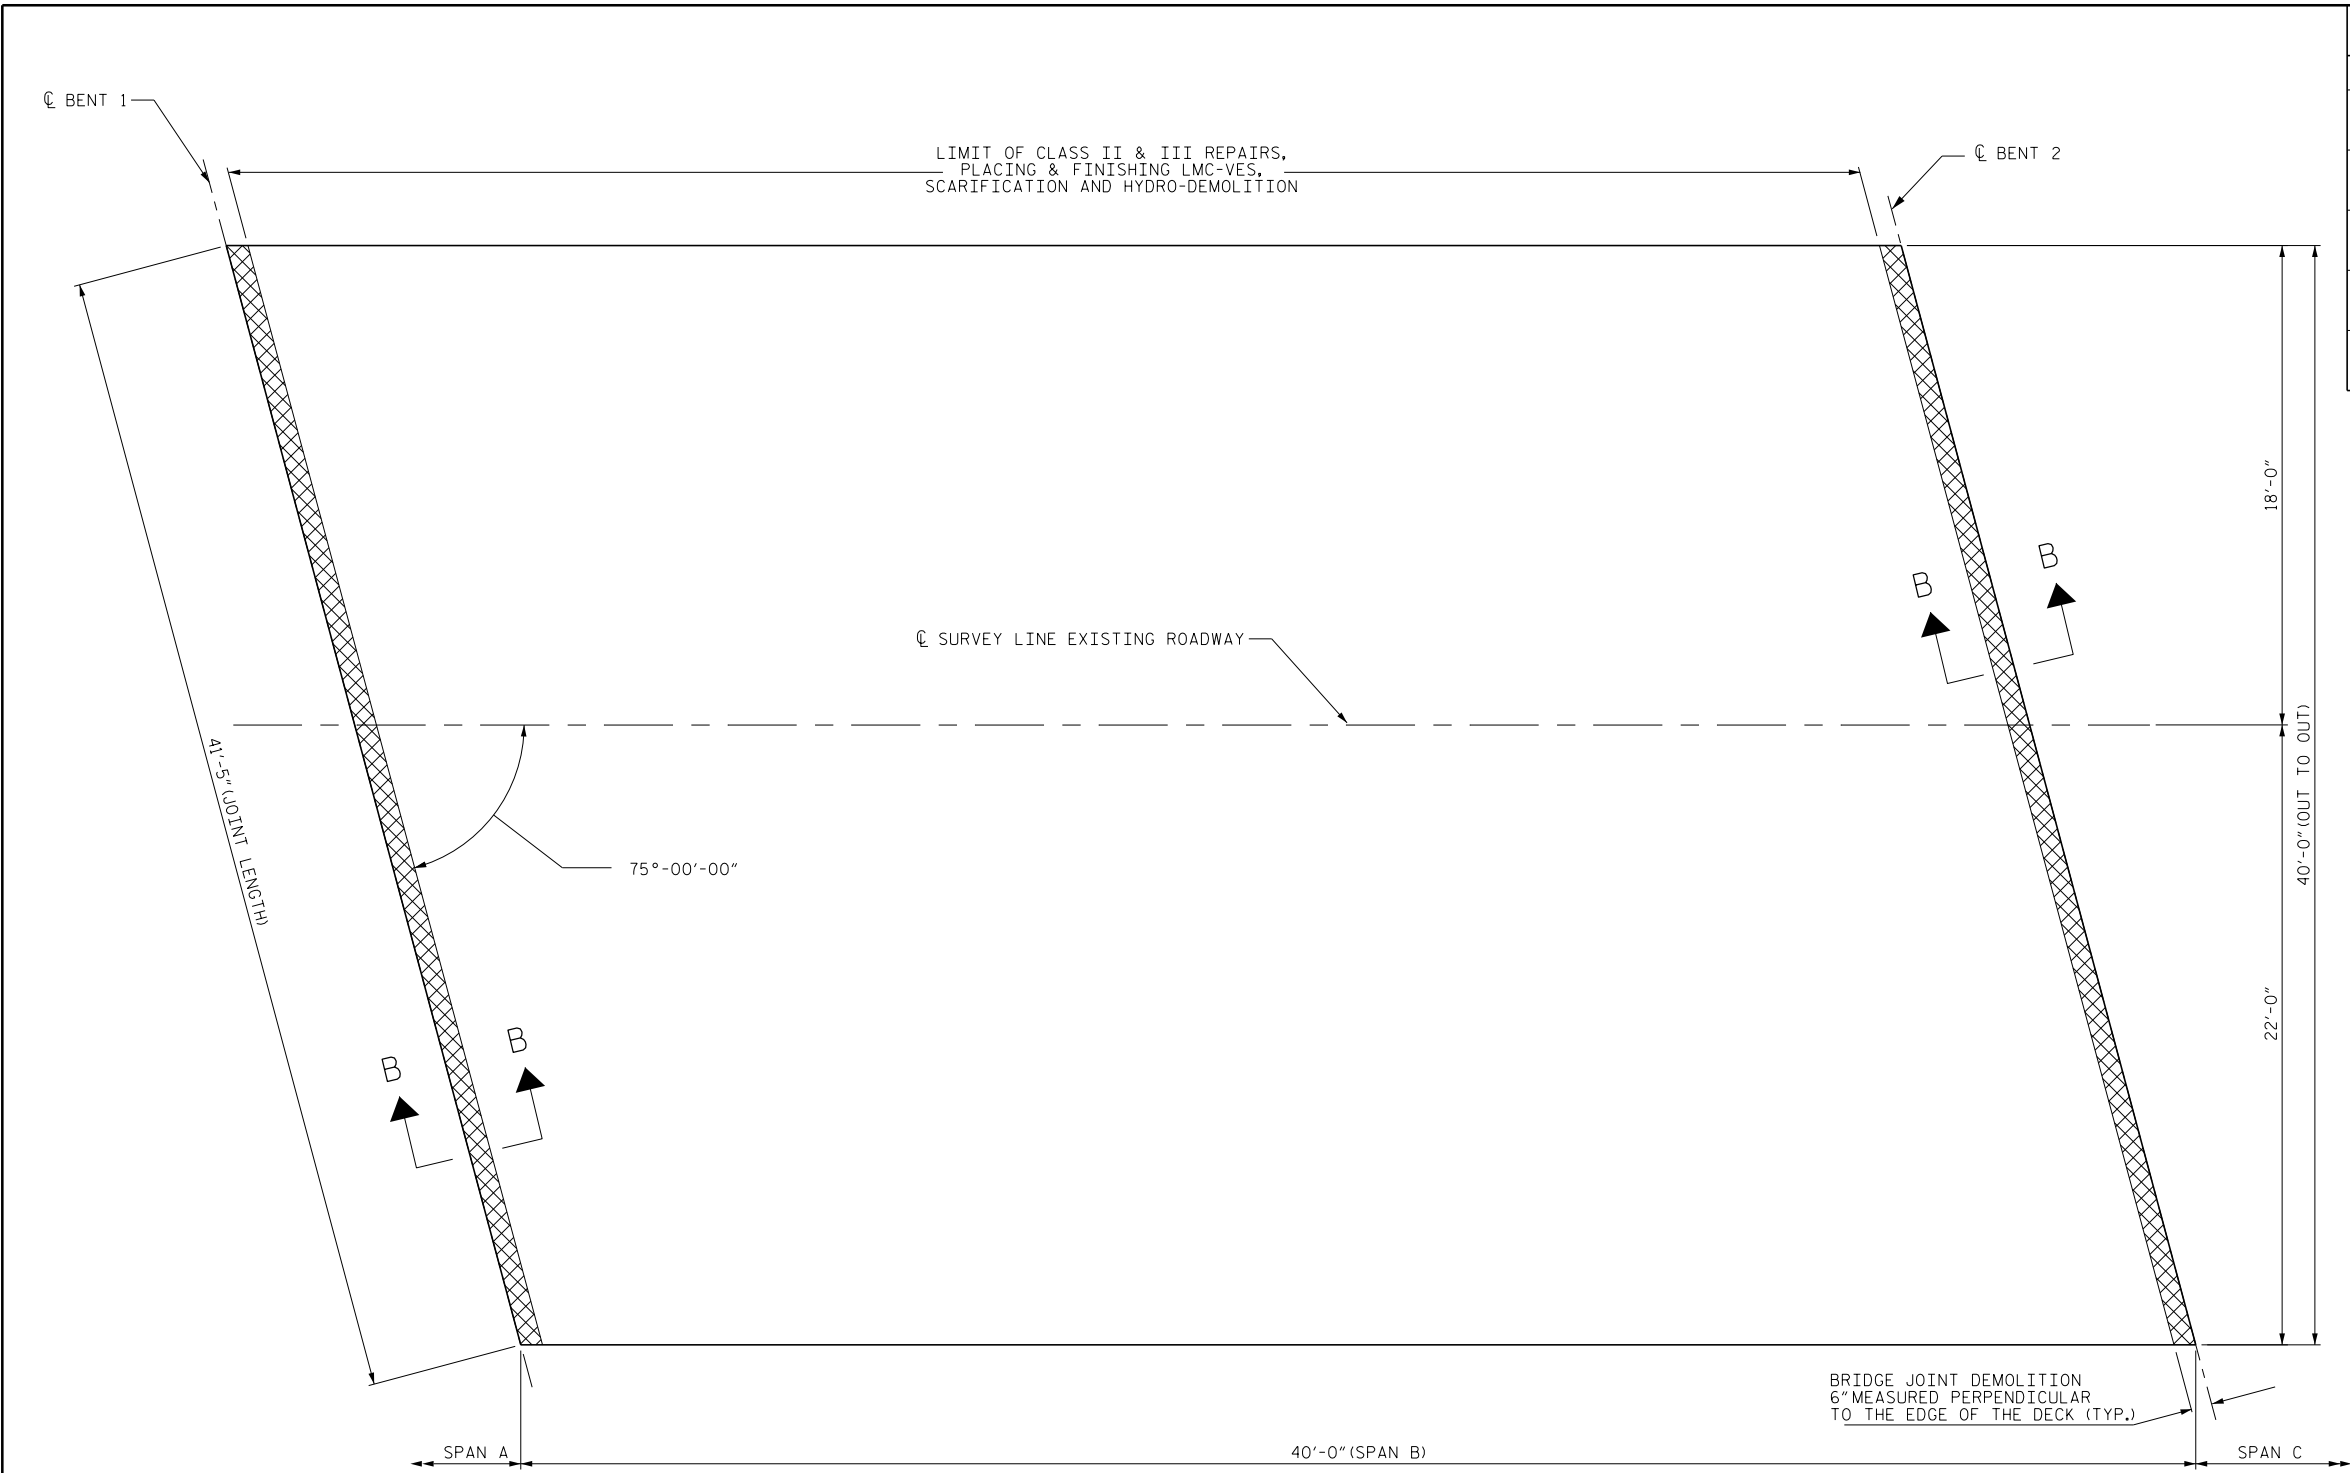


SPAN B QUANTITIES		
	ESTIMATE	ACTUAL
CLASS II SURFACE PREPARATION	1.0 SQ. YDS.	
CLASS III SURFACE PREPARATION	1.0 SQ. YDS.	
BRIDGE JOINT DEMOLITION	41.0 SQ. FT.	
SCARIFYING BRIDGE DECK	173.0 SQ. YDS.	
HYDRO-DEMOLITION OF BRIDGE DECK	173.0 SQ. YDS.	

PAYMENT FOR CLASS II & CLASS III SURFACE PREPARATION IS BASED ON THE SQUARE FEET OF ADDITIONAL DEMOLITION REQUIRED FOLLOWING HYDRO-DEMOLITION OF THE BRIDGE DECK. SEE "OVERLAY SURFACE PREPARATION" SPECIAL PROVISIONS.

CLASS II OR III SURFACE PREPARATION IS NOT ANTICIPATED. A TOKEN AMOUNT IS INDICATED FOR PRICING PURPOSES, IN CASE UNANTICIPATED CLASS II OR III SURFACE PREPARATION ARE ENCOUNTERED.

-  - BRIDGE JOINT DEMOLITION
-  - CLASS II & III SURFACE PREPARATION
-  - SCARIFICATION & HYDRO-DEMOLITION




PROJECT NO. I-5765
DAVIE COUNTY
 BRIDGE NO. 74

SHEET 2 OF 3

STATE OF NORTH CAROLINA
 DEPARTMENT OF TRANSPORTATION
 RALEIGH

SURFACE PREPARATION
SPAN B

PLAN OF SPAN B
 (FOR SECTION B-B, SEE "JOINT DETAILS" SHEET S-34)

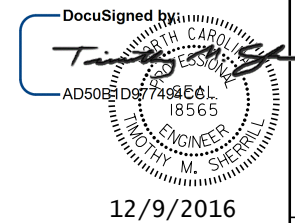

12/9/2016

DRAWN BY : J.D. HAWK DATE : 11/15
 CHECKED BY : W. SMITH DATE : ???

REVISIONS						SHEET NO.
NO.	BY:	DATE:	NO.	BY:	DATE:	S-22
1			3			TOTAL SHEETS 35
2			4			