


PROJECT: I-5809

CONTRACT: --

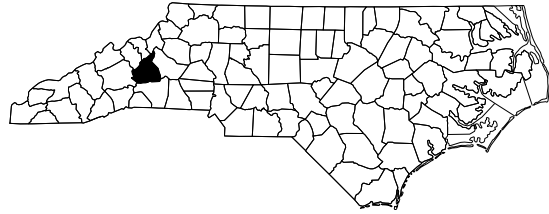

STATE OF NORTH CAROLINA
DIVISION OF HIGHWAYS

McDOWELL COUNTY

STATE	STATE PROJECT REFERENCE NO.	SHEET NO.	TOTAL SHEETS
N.C.	I-5809	1	
STATE PROJ. NO.	F.A. PROJ. NO.	DESCRIPTION	
50452.1.1	NHPP-0040(027)	P. E.	
50452.3.1	NHPP-0040(027)	CONST.	


LOCATION:

McDOWELL COUNTY:

- BRIDGE #138 ON INTERSTATE 40 EASTBOUND OVER NC 226**
- BRIDGE #143 ON INTERSTATE 40 WESTBOUND OVER NC 226**
- BRIDGE #146 ON INTERSTATE 40 EASTBOUND OVER SR 1741 (FAIRVIEW ROAD)**
- BRIDGE #149 ON INTERSTATE 40 WESTBOUND OVER SR 1741 (FAIRVIEW ROAD)**
- BRIDGE #151 ON INTERSTATE 40 EASTBOUND OVER SR 1760 (HARMONY GROVE ROAD)**
- BRIDGE #152 ON INTERSTATE 40 WESTBOUND OVER SR 1760 (HARMONY GROVE ROAD)**
- BRIDGE #155 ON INTERSTATE 40 WESTBOUND OVER SR 1803 (SOUTH CREEK ROAD)**

TYPE OF WORK:

BRIDGE PRESERVATION - DECK REPAIR, SUBSTRUCTURE REPAIR, AND PAINTING OF EXISTING BRIDGE STRUCTURES.

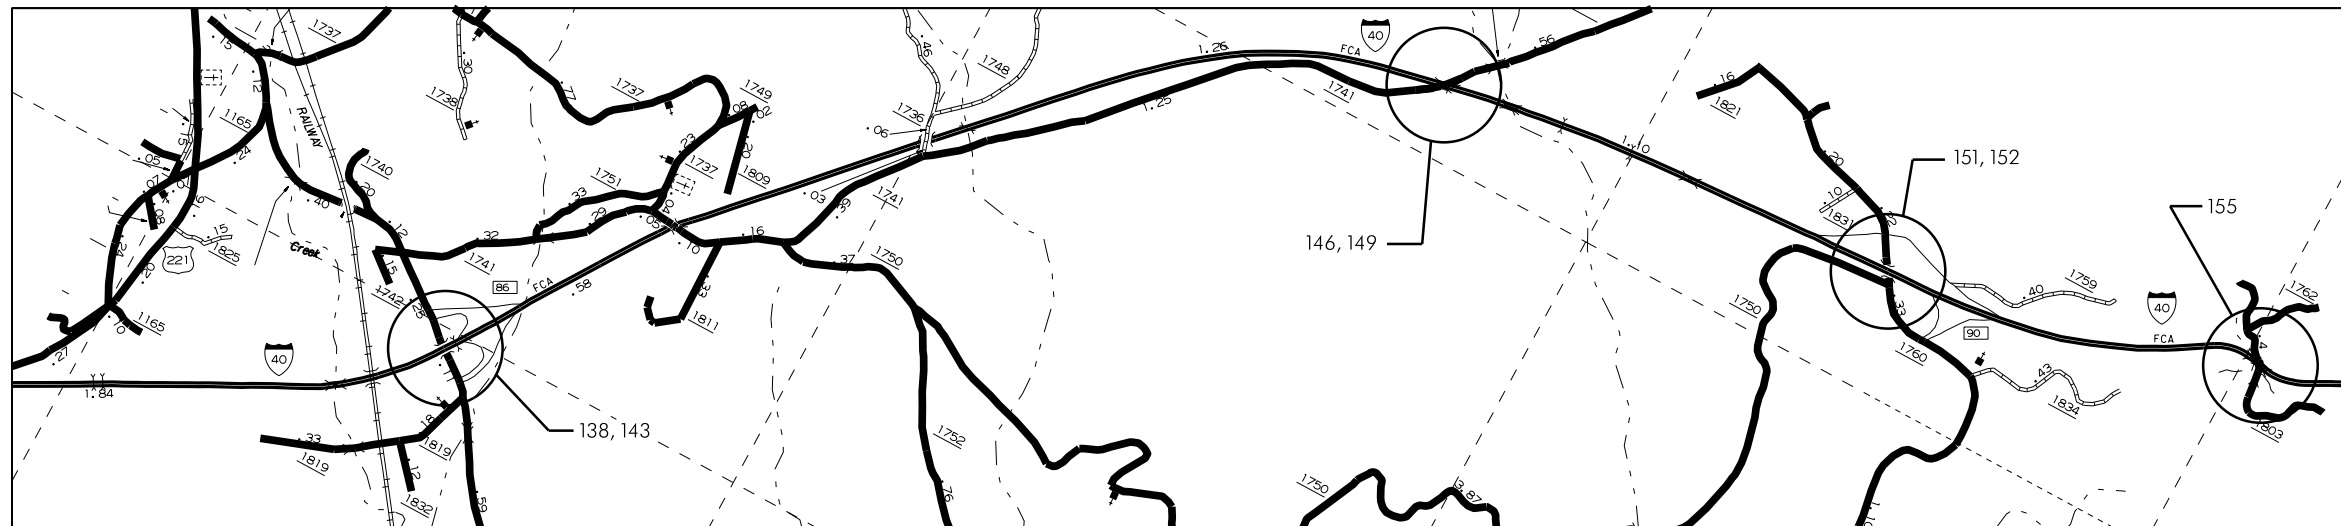

VICINITY MAP - McDOWELL CO.



DESIGN DATA

McDOWELL COUNTY	
#138 ADT 2012 = 13,000	#151 ADT 2012 = 13,000
#143 ADT 2012 = 13,000	#152 ADT 2012 = 15,000
#146 ADT 2013 = 15,500	#155 ADT 2012 = 15,000
#149 ADT 2012 = 15,000	

PROJECT LENGTH

McDOWELL COUNTY	
#138 = 0.038 MILE	#151 = 0.041 MILE
#143 = 0.038 MILE	#152 = 0.041 MILE
#146 = 0.052 MILE	#155 = 0.045 MILE
#149 = 0.052 MILE	

Prepared in the Office of:
DEPARTMENT OF TRANSPORTATION
DIVISION OF HIGHWAYS
STRUCTURES MANAGEMENT UNIT - PRESERVATION & REPAIR GROUP
1000 BIRCH RIDGE DR. RALEIGH, N.C. 27610

DOUGLAS R. CALHOUN, P.E.
PROJECT ENGINEER

2012 STANDARD SPECIFICATIONS

LETTING DATE:
FEBRUARY 21, 2017

DocuSigned by:

John A. Yannaccone



9/27/2016

JOHN A. YANNACCONI, P.E.
PROJECT DESIGN ENGINEER