


NOTES
 PROFILE INFORMATION IS TAKEN FROM THE ORIGINAL PLANS AND THE ROUTINE INSPECTION REPORT DATED 04/14/2014.
 BRIDGE ORIENTATION CONFORMS TO EXISTING BRIDGE PLANS.

- SCOPE OF WORK**
- CLEAN AND PAINT REPAIR STEEL I-BEAMS AND BEARINGS.
 - EPOXY INJECTION OF CONCRETE CRACKS.
 - CLEAN AND REPAIR REBAR IN CONCRETE REPAIR AREAS.
 - PERFORM CONCRETE REPAIRS IN PREPARED AREAS.
 - REMOVE DEBRIS FROM TOP OF BENT CAPS AND APPLY EPOXY COATING.
 - PARTIALLY REMOVE BRIDGE DECK CONCRETE USING SHOTBLASTING METHODS.
 - DEMOLISH EXISTING BRIDGE DECK JOINTS.
 - OVERLAY PREPARED BRIDGE DECK WITH EPOXY OVERLAY SYSTEM.
 - RECONSTRUCT BRIDGE JOINTS AND INSTALL JOINT SEALS.

SECTION ALONG C ROADWAY

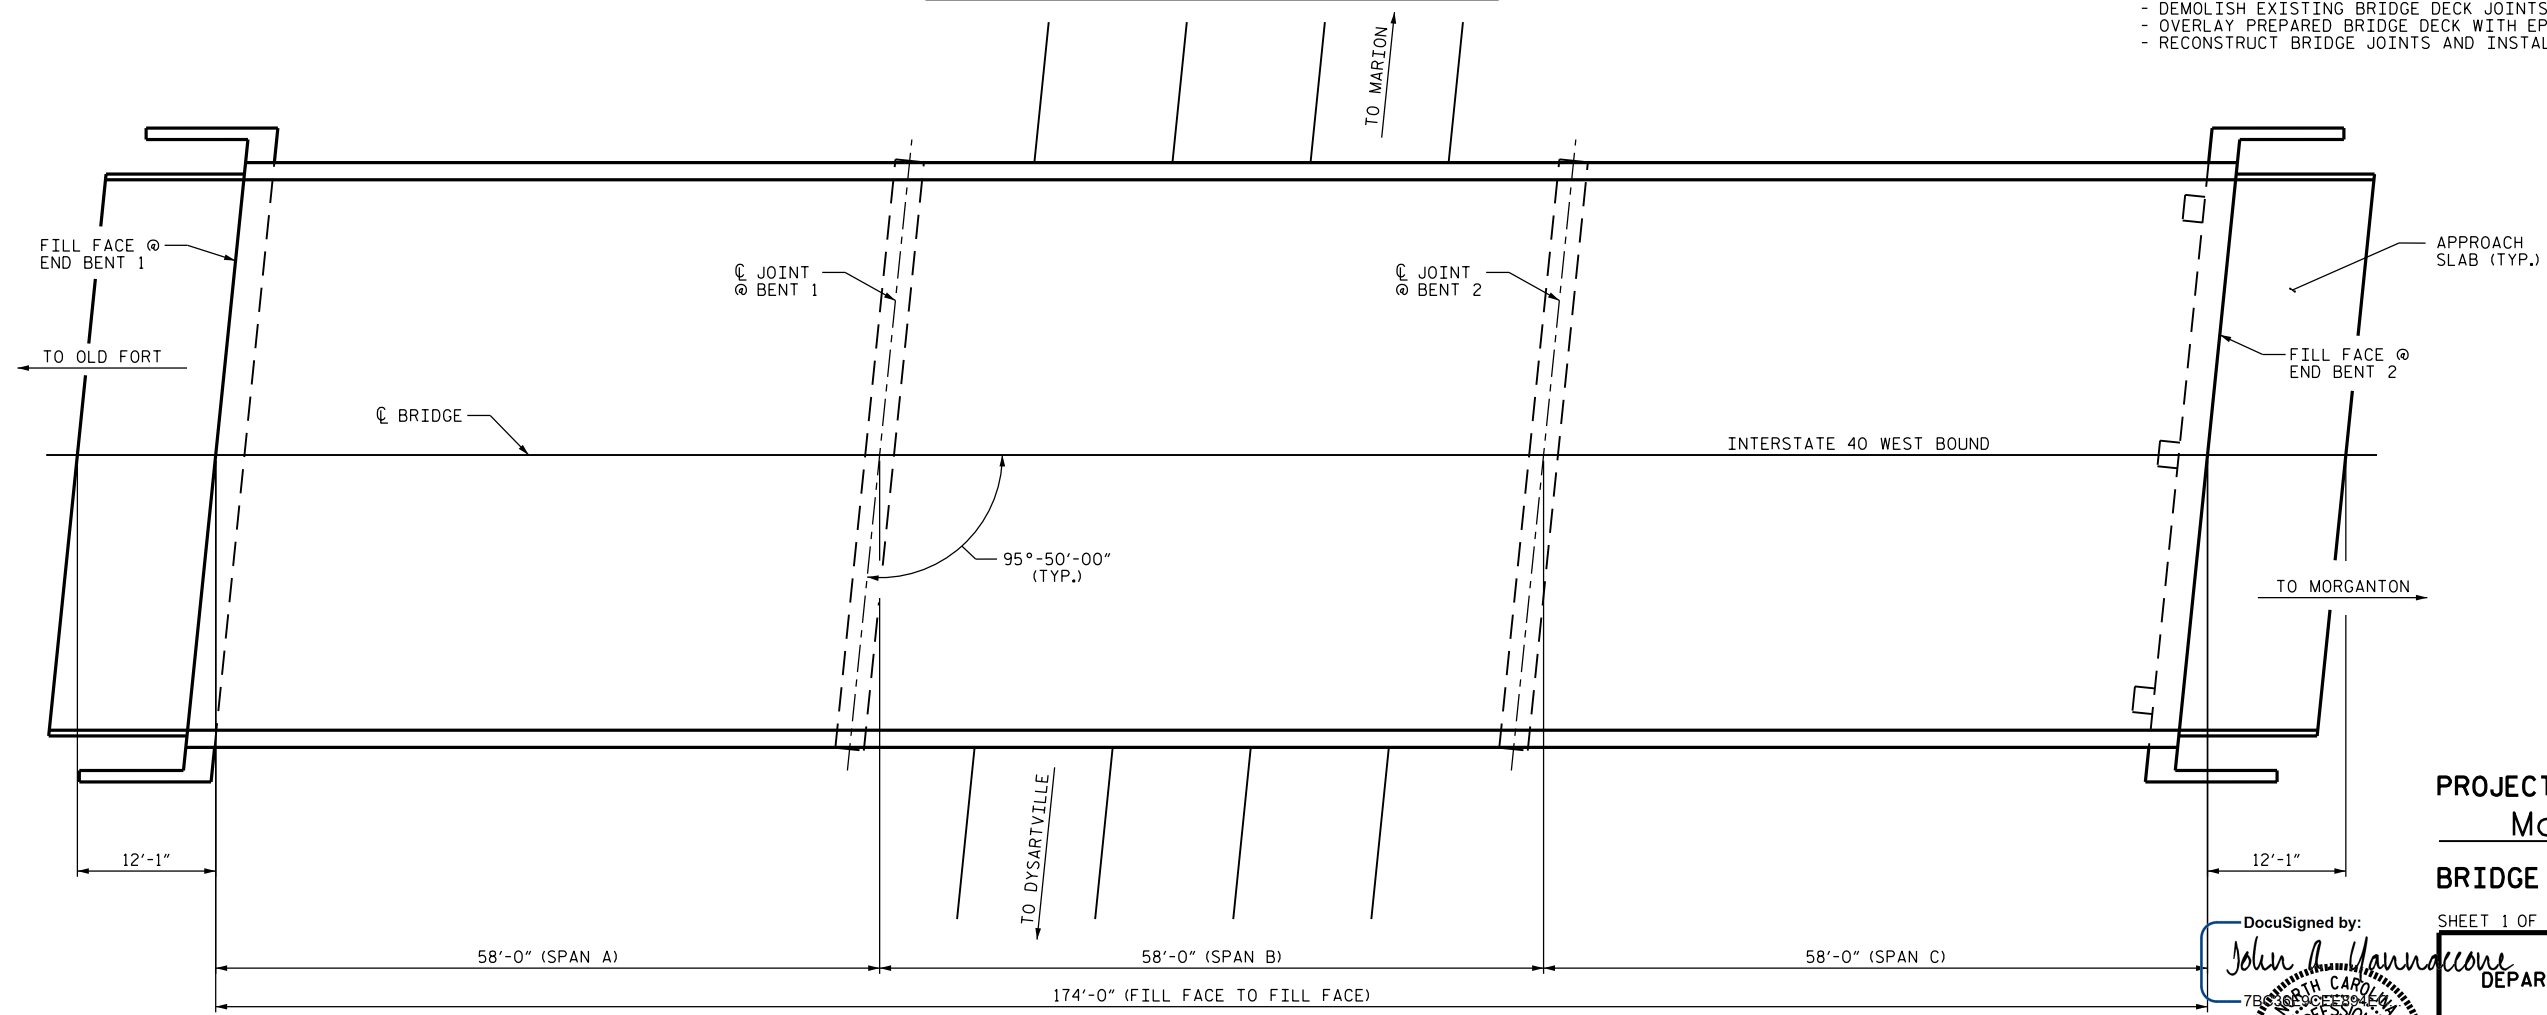

PLAN

I HEREBY CERTIFY THAT THIS STRUCTURE WAS REHABILITATED ACCORDING TO THESE PLANS OR AS NOTED HEREIN.

RESIDENT ENGINEER _____ DATE _____

DocuSigned by:
John A. Yannaccone
 7800 NORTH CAROLINA PROFESSIONAL ENGINEER SEAL 32492 JOHN A. YANNACCONE
 9/27/2016

PROJECT NO. I-5809
McDOWELL COUNTY
 BRIDGE NO. 143

SHEET 1 OF 2
 STATE OF NORTH CAROLINA
 DEPARTMENT OF TRANSPORTATION
 RALEIGH
**GENERAL DRAWING
 FOR BRIDGE ON I-40 WBL
 OVER NC 226**

DRAWN BY : W.F. PARKER DATE : 05/16
 CHECKED BY : J.P. ADAMS DATE : 6/2016

REVISIONS						SHEET NO.
NO.	BY:	DATE:	NO.	BY:	DATE:	TOTAL SHEETS
1			3			68
2			4			

DOCUMENT NOT CONSIDERED FINAL UNLESS ALL SIGNATURES COMPLETED