



NOTES

PROFILE INFORMATION IS TAKEN FROM THE ORIGINAL PLANS AND THE ROUTINE INSPECTION REPORT DATED 04/15/2014.
BRIDGE ORIENTATION CONFORMS TO EXISTING BRIDGE PLANS.

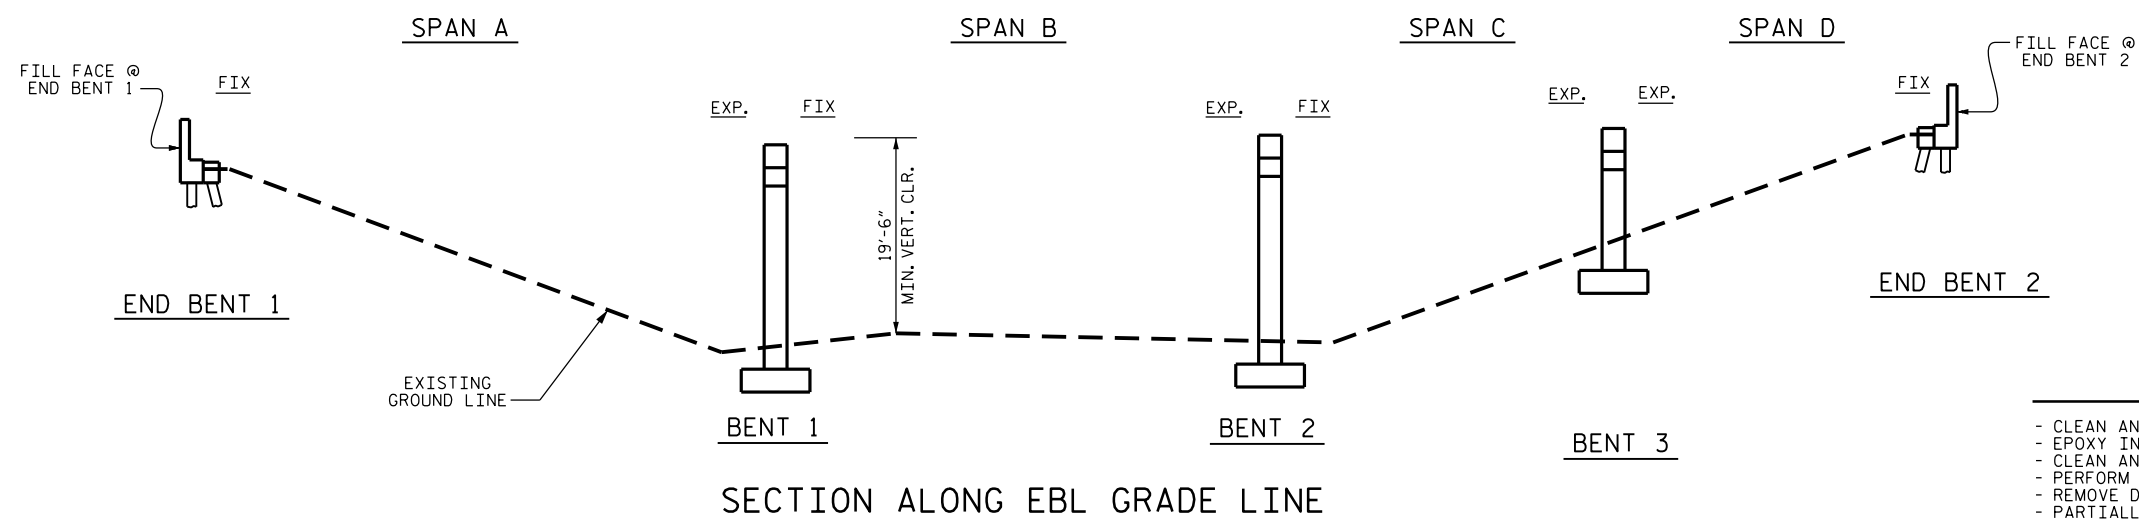

SCOPE OF WORK

- CLEAN AND PAINT STEEL I-BEAMS AND BEARINGS.
- EPOXY INJECTION OF CONCRETE CRACKS.
- CLEAN AND REPAIR REBAR IN CONCRETE REPAIR AREAS.
- PERFORM CONCRETE REPAIRS IN PREPARED AREAS.
- REMOVE DEBRIS FROM TOP OF BENT CAPS AND APPLY EPOXY COATING.
- PARTIALLY REMOVE BRIDGE DECK CONCRETE USING SHOTBLASTING METHODS.
- DEMOLISH EXISTING BRIDGE DECK JOINTS.
- OVERLAY PREPARED BRIDGE DECK WITH EPOXY OVERLAY SYSTEM.
- RECONSTRUCT BRIDGE JOINTS AND INSTALL JOINT SEALS.

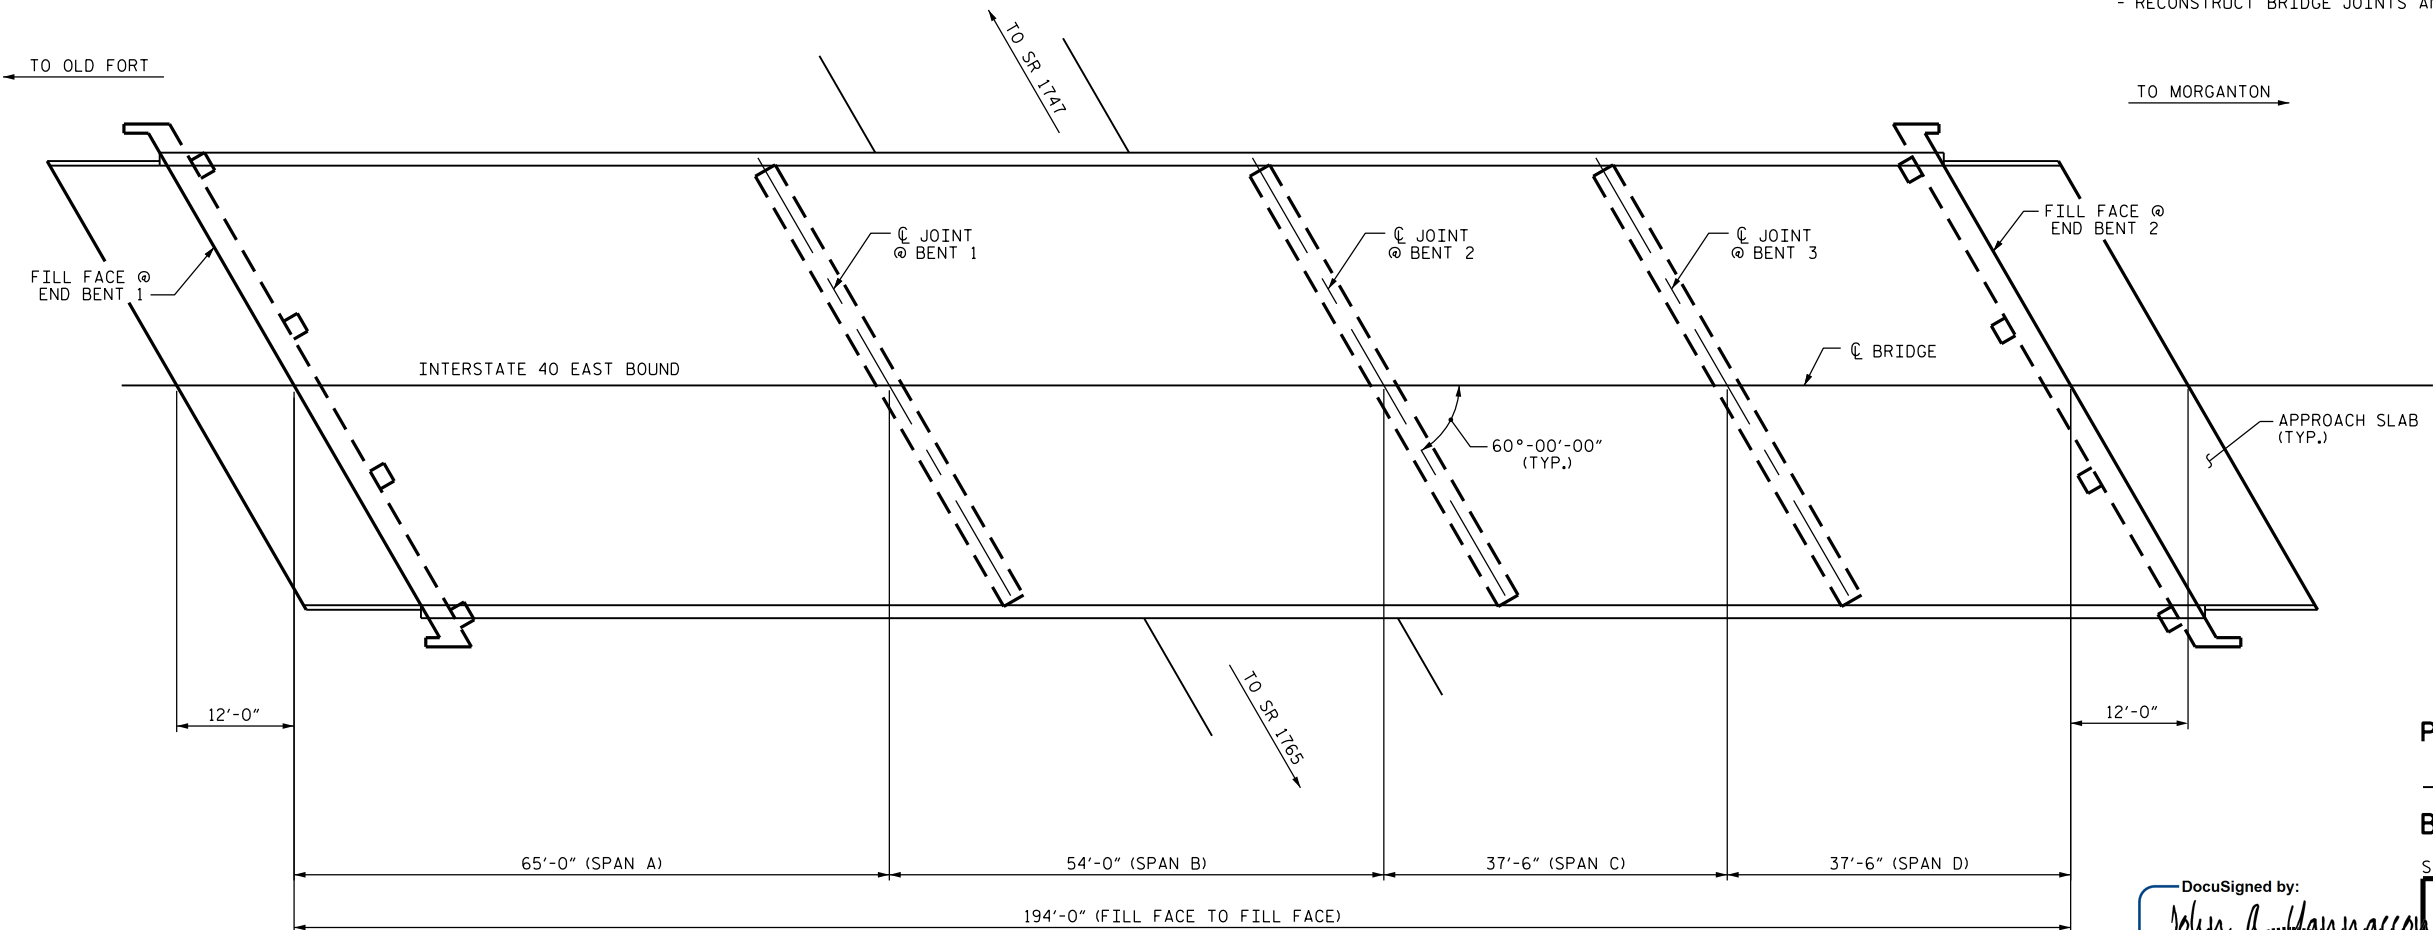

PROJECT NO. I-5809
McDOWELL COUNTY
BRIDGE NO. 151

SHEET 1 OF 2

DocuSigned by:
John A. Yannalcone
7BC...
NORTH CAROLINA
PROFESSIONAL
SEAL
32492
JOHN A. YANNALCONE

STATE OF NORTH CAROLINA
DEPARTMENT OF TRANSPORTATION
RALEIGH

GENERAL DRAWING
FOR BRIDGE ON I-40 EBL
OVER SR 1760
(HARMONY GROVE ROAD)

I HEREBY CERTIFY THAT THIS STRUCTURE WAS REHABILITATED ACCORDING TO THESE PLANS OR AS NOTED HEREIN.

RESIDENT ENGINEER _____ DATE _____

DRAWN BY : J.P. ADAMS DATE : 5/2016
CHECKED BY : T.L. AVERETTE DATE : 5/2016

DOCUMENT NOT CONSIDERED FINAL UNLESS ALL SIGNATURES COMPLETED

| REVISIONS | | | | | | SHEET NO. |
|-----------|-----|-------|-----|-----|-------|--------------|
| NO. | BY: | DATE: | NO. | BY: | DATE: | TOTAL SHEETS |
| 1 | | | 3 | | | S-39 |
| 2 | | | 4 | | | 68 |