


NOTES
 PLAN INFORMATION IS TAKEN FROM THE ORIGINAL PLANS AND THE ROUTINE INSPECTION REPORT DATED 05/02/2016.
 BRIDGE ORIENTATION CONFORMS TO EXISTING BRIDGE PLANS.

SCOPE OF WORK

- PARTIALLY REMOVE BRIDGE DECK CONCRETE USING SCARIFICATION AND HYDRO-DEMOLITION METHODS.
- DEMOLISH EXISTING BRIDGE JOINTS AT END BENTS.
- OVERLAY PREPARED BRIDGE DECK WITH LATEX MODIFIED CONCRETE-VERY EARLY STRENGTH.
- RECONSTRUCT BRIDGE JOINTS AND INSTALL FOAM JOINT SEALS AT END BENTS.
- GROOVE LMC-VES BRIDGE DECK.

SECTION ALONG WBL GRADE LINE

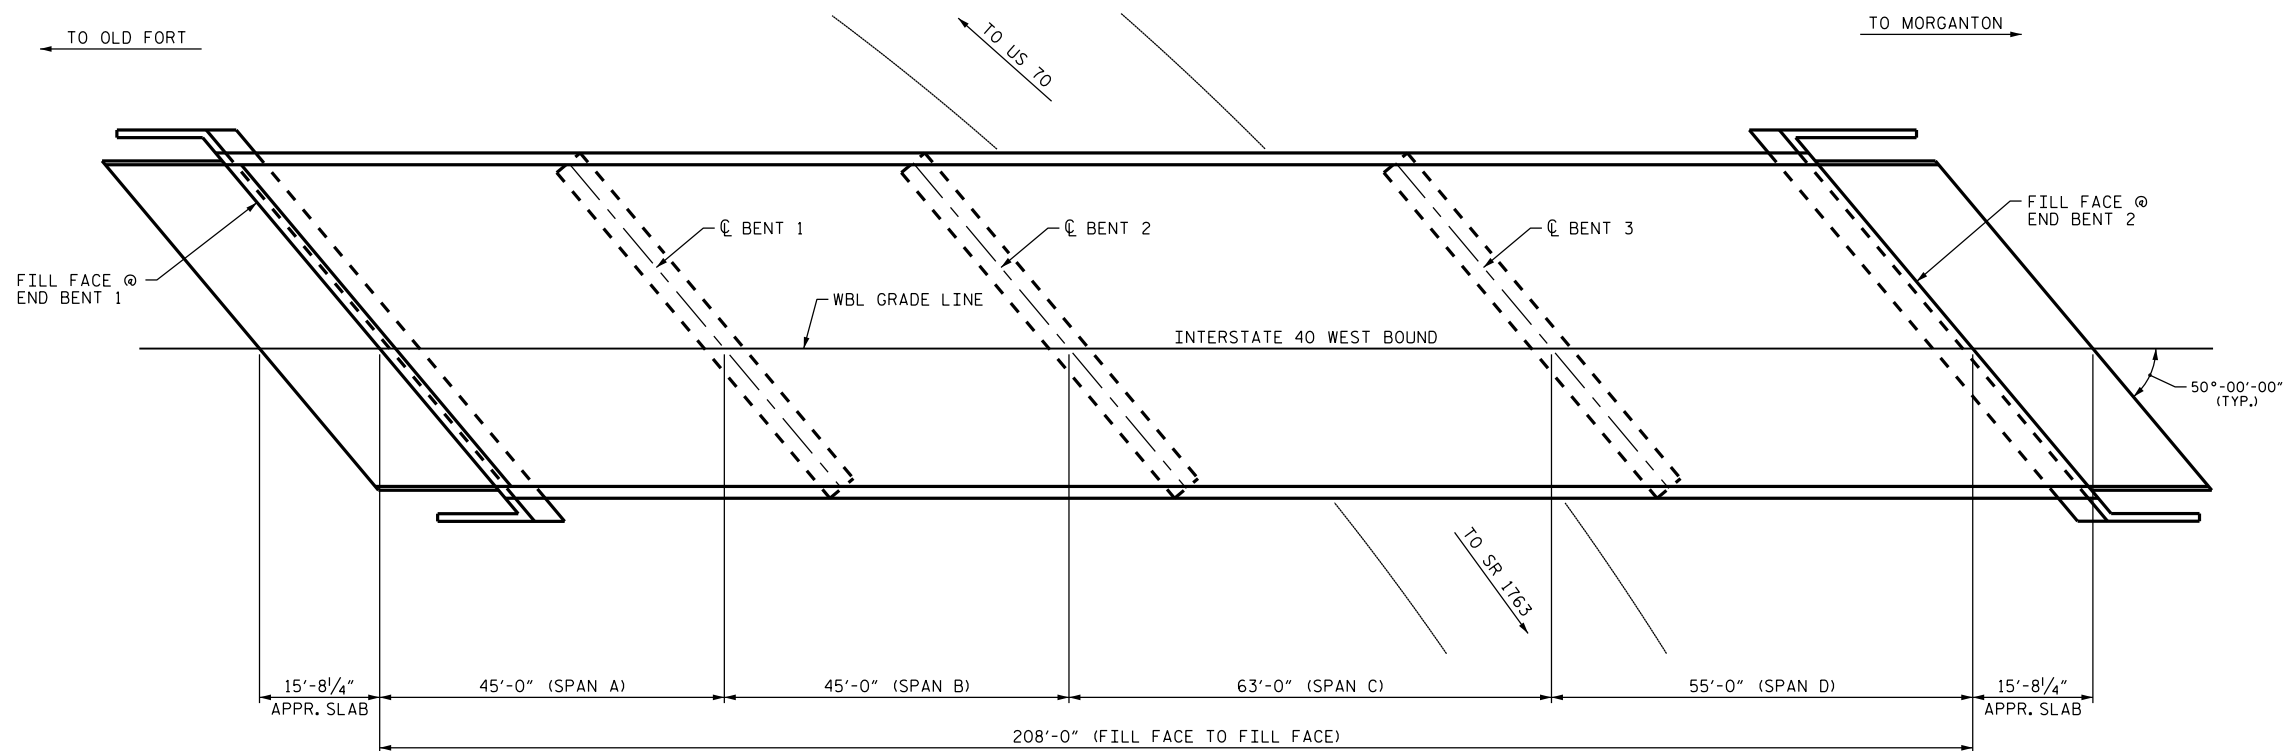

PLAN

PROJECT NO. I-5809
McDOWELL COUNTY
 BRIDGE NO. 155

SHEET 1 OF 2

DocuSigned by:
John A. Yannaccone
 7BC... NORTH CAROLINA PROFESSIONAL ENGINEER SEAL 32492 JOHN A. YANNACCONE

9/27/2016

I HEREBY CERTIFY THAT THIS STRUCTURE WAS REHABILITATED ACCORDING TO THESE PLANS OR AS NOTED HEREIN.

 RESIDENT ENGINEER DATE

STATE OF NORTH CAROLINA
 DEPARTMENT OF TRANSPORTATION
 RALEIGH

**GENERAL DRAWING
 FOR BRIDGE ON I-40 WBL
 OVER SR 1803
 (SOUTH CREEK ROAD)**

REVISIONS						SHEET NO.
NO.	BY:	DATE:	NO.	BY:	DATE:	TOTAL SHEETS
1			3			S-57
2			4			68

DRAWN BY : J. YANNACCONE DATE : 05/16
 CHECKED BY : S. WANCE DATE : 05/16

DOCUMENT NOT CONSIDERED FINAL UNLESS ALL SIGNATURES COMPLETED