

**STATE OF NORTH CAROLINA
DEPARTMENT OF TRANSPORTATION**

**PAVEMENT MARKING PLAN
RUTHERFORD COUNTY**

**LOCATION: BRIDGE No. 51 OVER FLOYDS CREEK
ON SR 2213 (BETHANY CHURCH ROAD)**

T.I.P.: B-5397

CONTRACT: C203847

ROADWAY STANDARD DRAWING

THE FOLLOWING ROADWAY STANDARDS AS APPEAR IN "ROADWAY STANDARD DRAWINGS" - PROJECT SERVICES UNIT - N.C. DEPARTMENT OF TRANSPORTATION - RALEIGH, N.C., DATED JANUARY 2012 ARE APPLICABLE TO THIS PROJECT AND BY REFERENCE HEREBY ARE CONSIDERED A PART OF THESE PLANS:

| STD. NO. | TITLE |
|----------|--|
| 1205.01 | PAVEMENT MARKINGS - LINE TYPES AND OFFSETS |
| 1205.02 | PAVEMENT MARKINGS - TWO-LANE AND MULTILANE ROADWAYS |
| 1205.12 | PAVEMENT MARKINGS - BRIDGES |
| 1261.01 | GUARDRAIL AND BARRIER DELINEATORS - INSTALLATION SPACING |
| 1261.02 | GUARDRAIL AND BARRIER DELINEATORS - TYPES AND MOUNTING |
| 1262.01 | GUARDRAIL END DELINEATION |

**B-5397 PAVEMENT
MARKING SCHEDULE**

| SYMB | DESCRIPTION |
|------|--|
| | FINAL PAVEMENT MARKINGS |
| | POLYUREA (4") Highly Reflective Elements |
| VA | WHITE EDGELINE |
| VI | YELLOW DOUBLE CENTER |


GENERAL NOTES

THE FOLLOWING GENERAL NOTES APPLY AT ALL TIMES FOR THE DURATION OF THE CONSTRUCTION PROJECT, EXCEPT WHEN OTHERWISE NOTED IN THE PLAN, OR DIRECTED BY THE ENGINEER.

- A) INSTALL PAVEMENT MARKINGS AND PAVEMENT MARKERS ON THE FINAL SURFACE AS FOLLOWS:

| ROAD NAME | MARKING | MARKER |
|------------------------|--|--------|
| -L- BETHANY CHURCH RD. | POLYUREA WITH HIGHLY REFLECTIVE ELEMENTS | NONE |

- B) TIE PROPOSED PAVEMENT MARKING LINES TO EXISTING PAVEMENT MARKING LINES.
C) REMOVE/REPLACE ANY CONFLICTING/DAMAGED PAVEMENT MARKINGS AND MARKERS.
D) PASSING ZONES WILL BE DETERMINED IN THE FIELD AND MUST BE APPROVED BY THE ENGINEER.

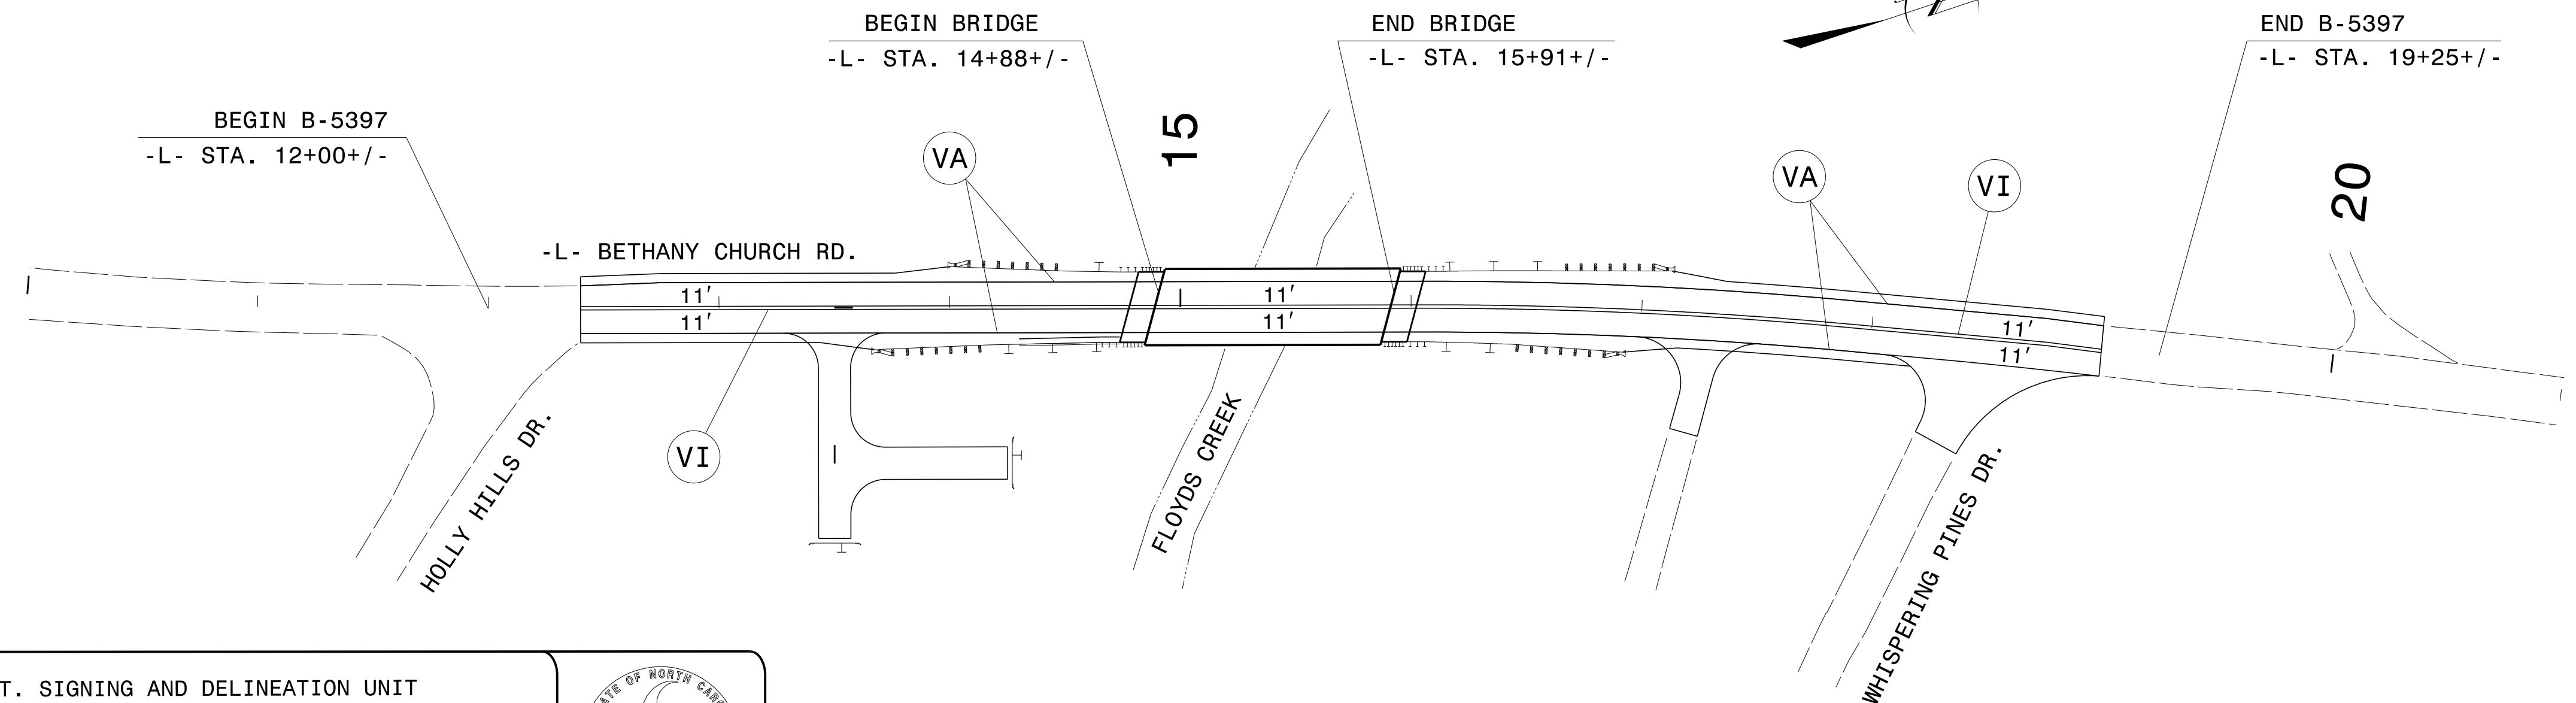

PLAN PREPARED BY: N.C.D.O.T. SIGNING AND DELINEATION UNIT

| | |
|------------------|---|
| KELVIN L. JORDAN | SIGNING & DELINEATION REGIONAL ENGINEER |
| DERRICK H. BEARD | SIGNING & DELINEATION PROJECT DESIGN ENGINEER |

