


**This electronic collection of documents is provided  
for the convenience of the user  
and is Not a Certified Document –**

**The documents contained herein were originally issued  
and sealed by the individuals whose names and license  
numbers appear on each page, on the dates appearing  
with their signature on that page.**

**This file or an individual page  
shall not be considered a certified document.**

**TIP PROJECT: B-5397**

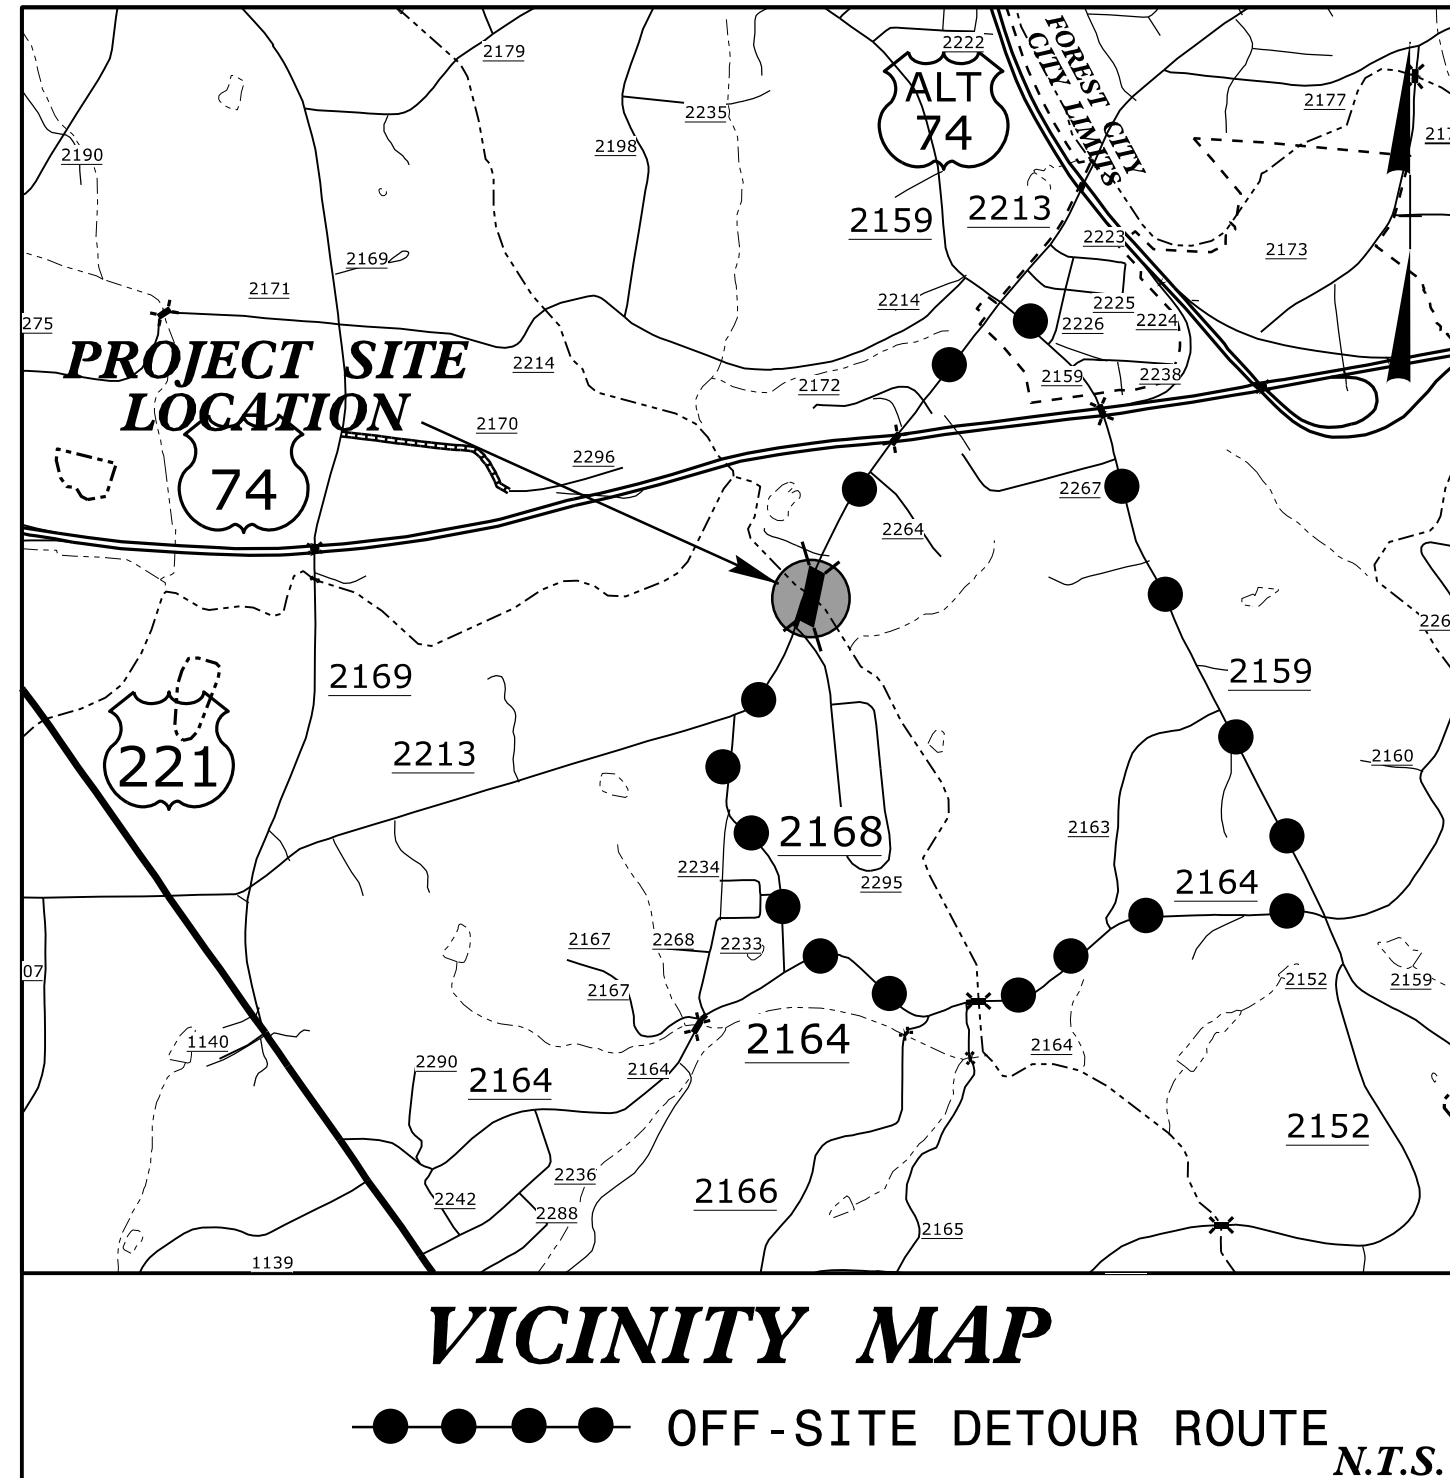

STATE OF NORTH CAROLINA  
DIVISION OF HIGHWAYS



**UTILITIES BY OTHERS PLANS  
RUTHERFORD COUNTY**

**LOCATION: BRIDGE NO. 51 OVER FLOYDS CREEK  
ON SR 2213 (BETHANY CHURCH ROAD)**


**TYPE OF WORK: POWER DISTRIBUTION, COMMUNICATIONS  
& WATER RELOCATIONS**

T.I.P. NO.	SHEET NO.
<b>B-5397</b>	<b>UO-1</b>

**NOTE:**  
ALL UTILITY WORK SHOWN ON THIS SHEET IS DONE BY OTHERS.  
NO PAYMENT WILL BE MADE TO THE CONTRACTOR FOR UTILITY WORK SHOWN ON THIS SHEET.

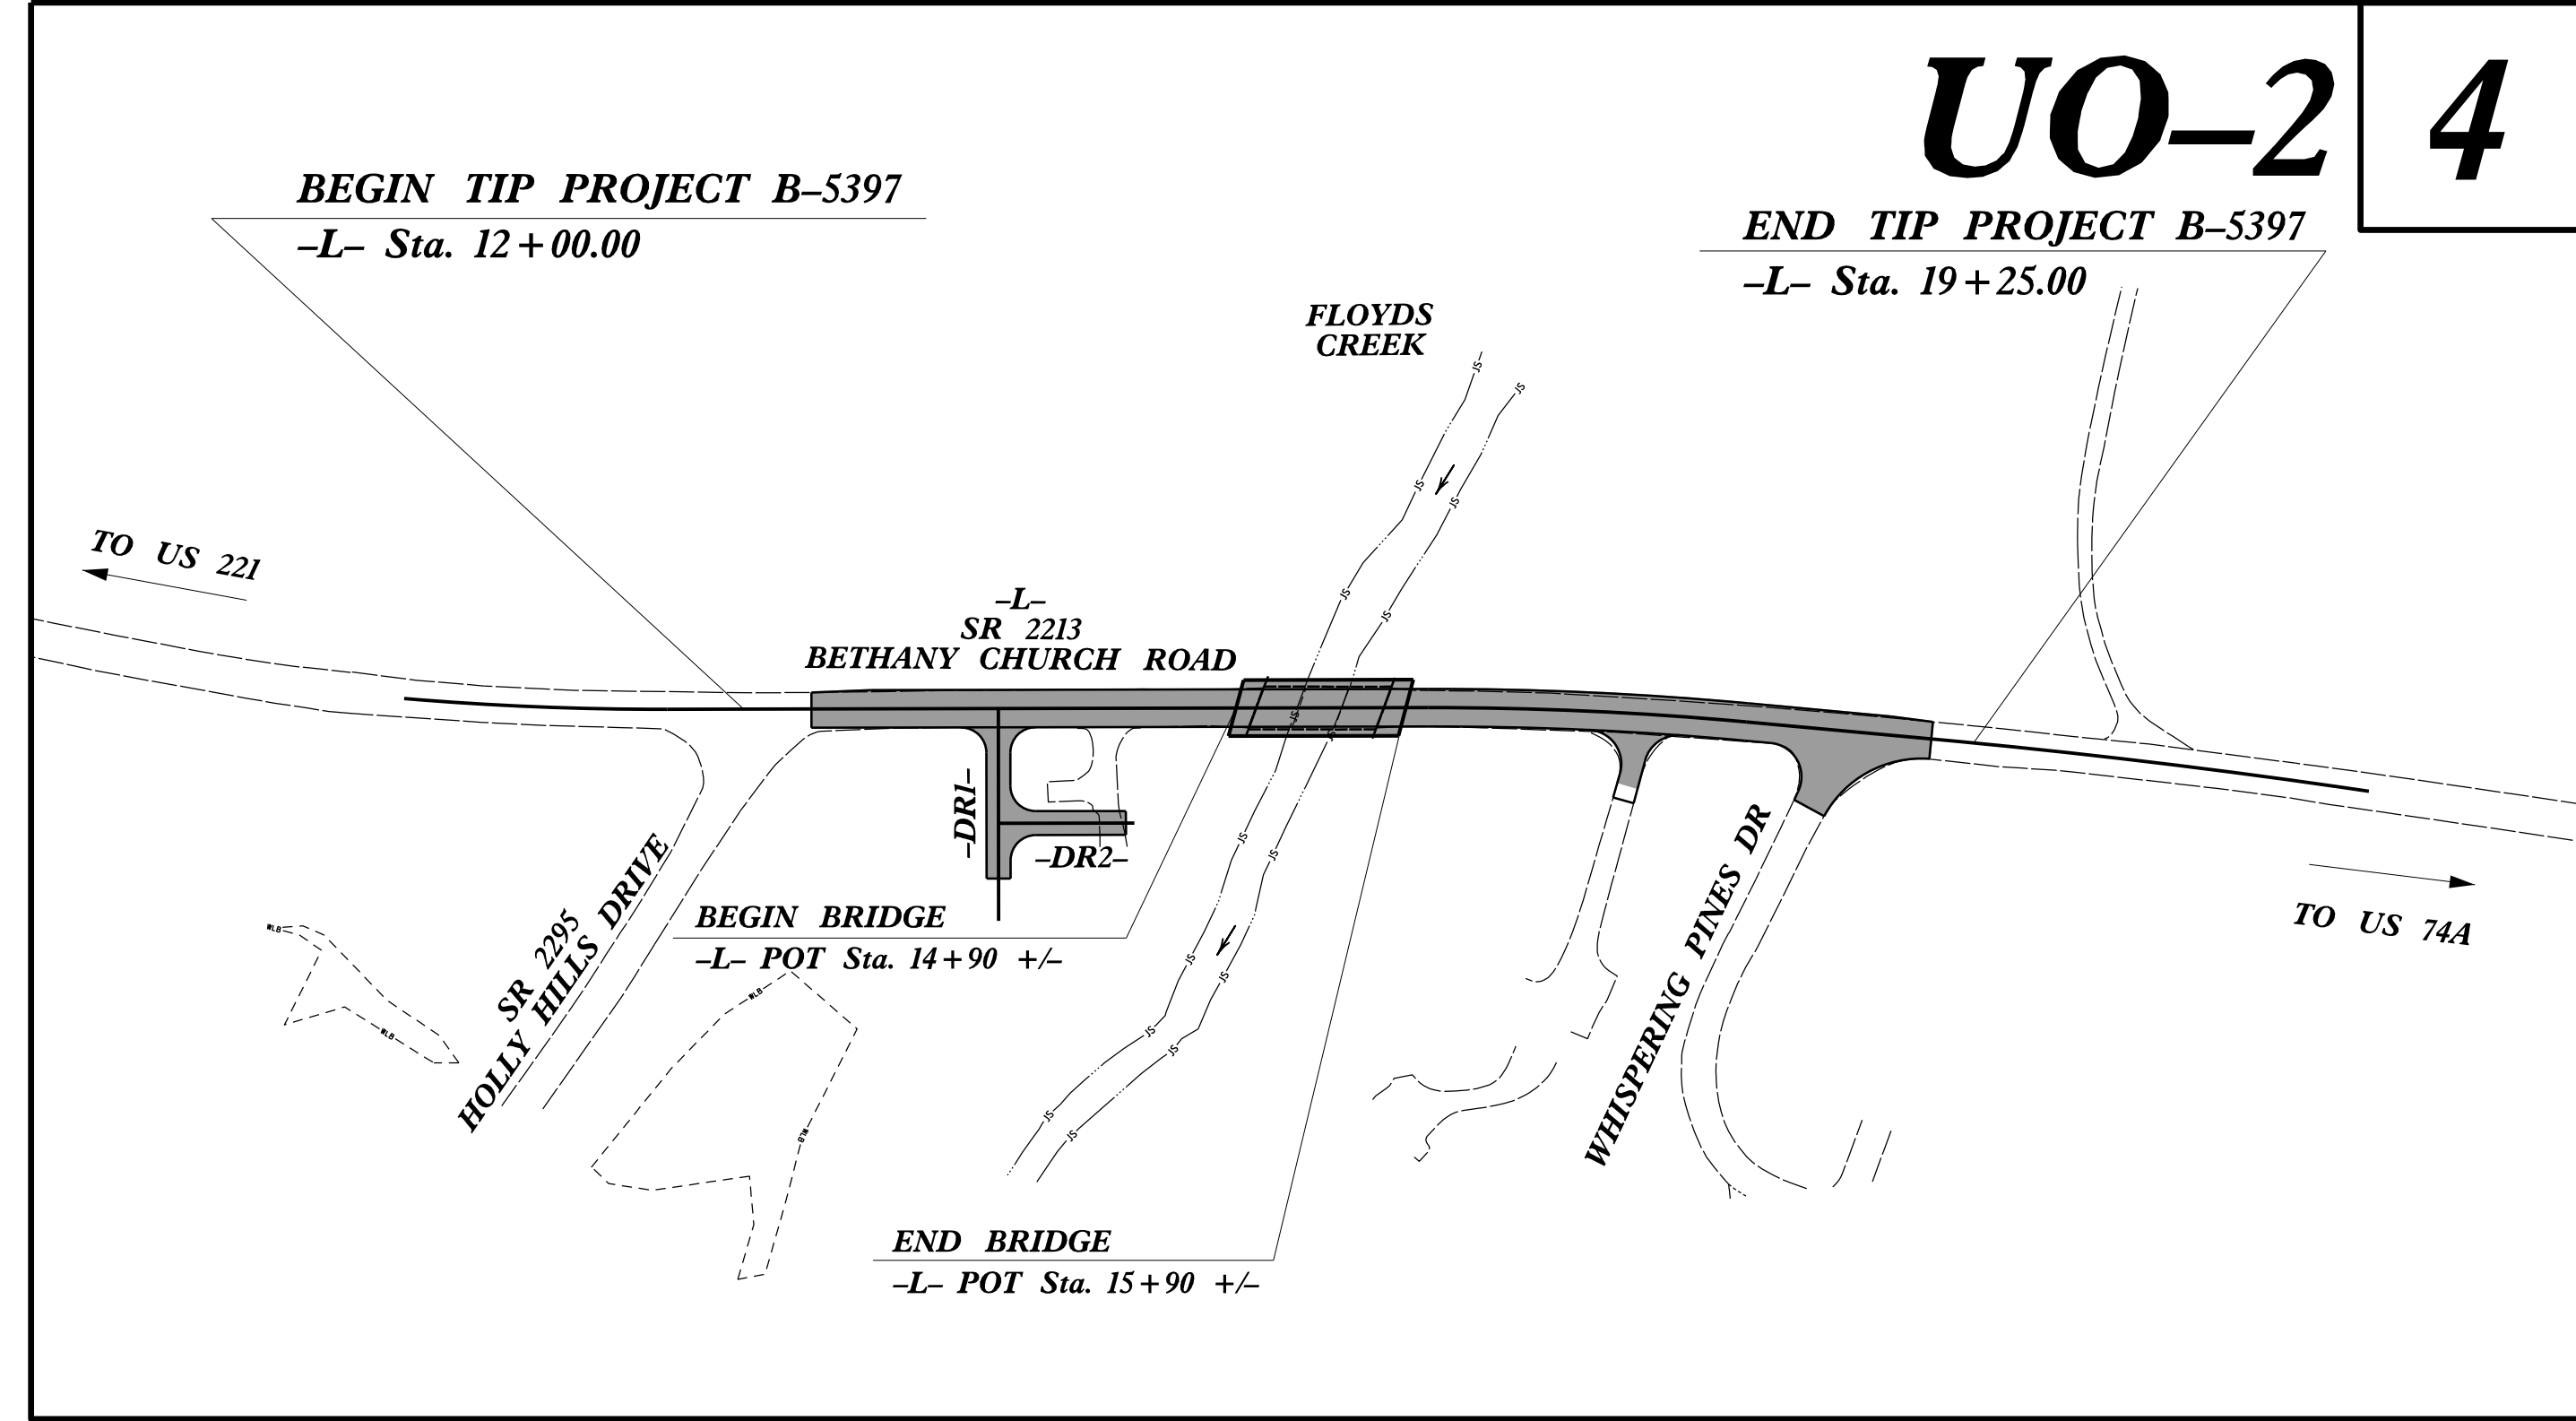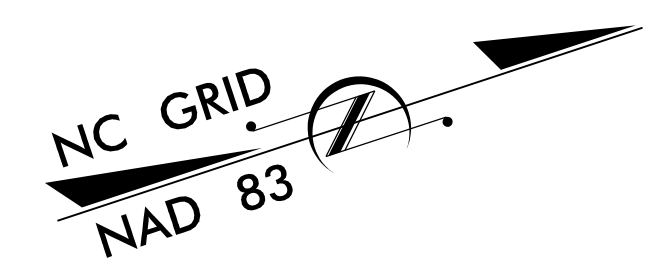

UO-2 4

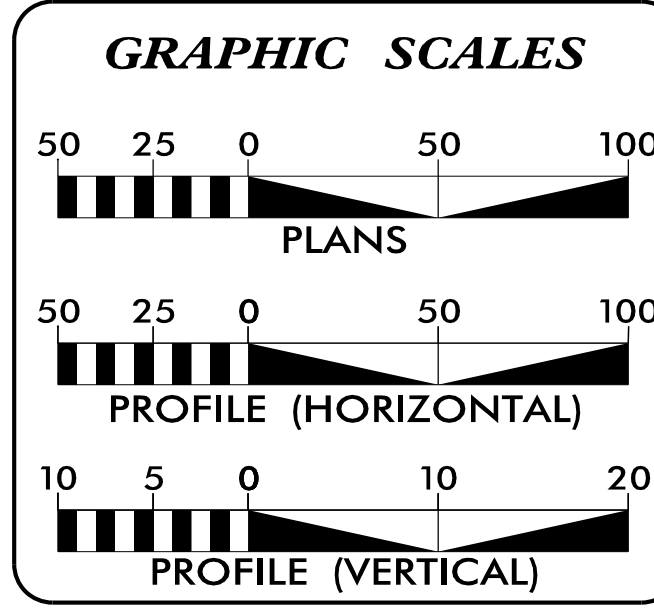

**INDEX OF SHEETS**

SHEET NO.	DESCRIPTION
UO-1	TITLE SHEET
UO-2	UBO PLAN SHEET

**UTILITY OWNERS WITH CONFLICTS**

(A)	POWER DISTRIBUTION - DUKE ENERGY
(B)	COMMUNICATIONS - AT&T
(C)	COMMUNICATIONS - NORHLAND COMMUNICATIONS
(D)	WATER - TOWN OF FOREST CITY

PREPARED IN THE OFFICE OF:

HINDE  
ENGINEERING

License No. C-2639  
401 Harrison Oaks Blvd., Suite 145 Cary, NC 27513  
Ph. (919) 653-0001

<u>Todd E. Butner</u>	UTILITY COORDINATION PROJECT MANAGER
<u>Bill F. Black</u>	PROJECT UTILITY COORDINATOR
<u>Ryan D. Cunniff</u>	PROJECT UTILITY DESIGNER

**DIVISION OF HIGHWAYS  
UTILITIES UNIT**  
1555 MAIL SERVICES CENTER  
RALEIGH NC 27699-1555  
PHONE (919) 707-6690  
FAX (919) 250-4151

<u>Carl Barclay, P.E.</u>	UTILITIES REGIONAL ENGINEER
<u>Ali Kouchehi, P.E.</u>	UTILITIES ENGINEER
<u>Amy Dupree</u>	UTILITIES AREA COORDINATOR
<u>Todd Lapham</u>	UTILITIES COORDINATOR

07-NOV-2016 10:57 S:\server\_files\PROJECTS\2015\2015105.00 NCDOT B-5397\Utilities\Engineering\UBO\Proj\B5397\_ut\_tsh\_U001\_psh.dgn \$\$\$USERNAME\$\$\$

