




SIDE VIEW
NORTH FACE

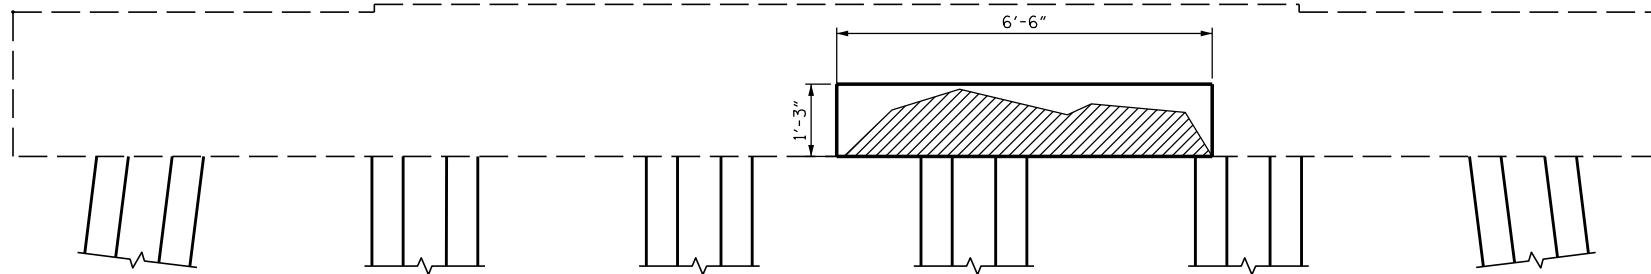

ELEVATION
WEST FACE

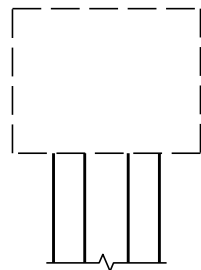


SIDE VIEW
SOUTH FACE

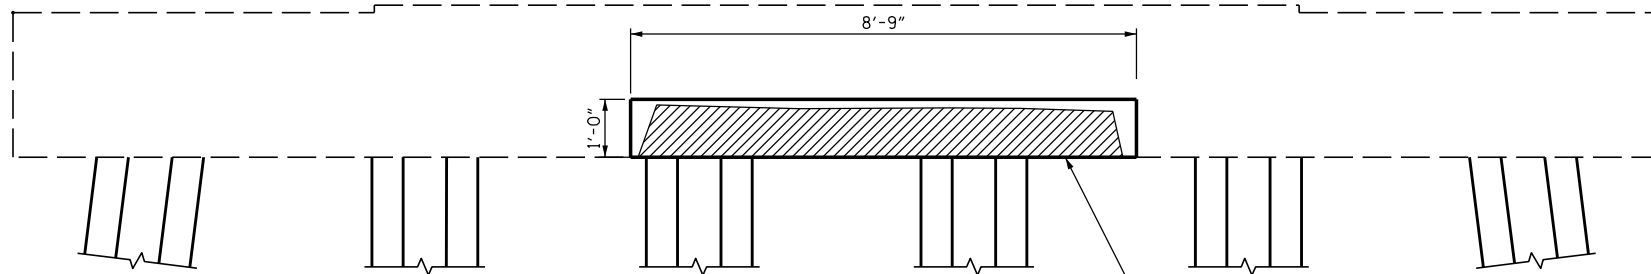


ELEVATION
EAST FACE

ANTICIPATE CAP
UNDERSIDE REPAIRS

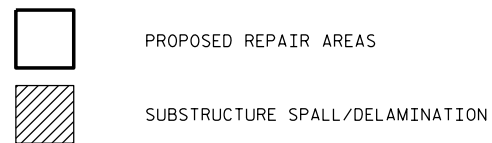

DocuSigned by:
Samuel Cullum

19C97095C75A467...

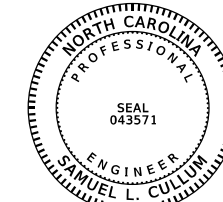

PROJECT NO. B-5937
CURRITUCK/DARE COUNTY
STATION: BRIDGE NO. 16

STATE OF NORTH CAROLINA
DEPARTMENT OF TRANSPORTATION
RALEIGH

SUBSTRUCTURE CONC.
REPAIR - BENT 233

DRAWN BY : T. S. CHILDRESS DATE : 07-16
CHECKED BY : S. L. CULLUM DATE : 07-16
DESIGN ENGINEER OF RECORD: S. L. CULLUM DATE : 07-16

DOCUMENT NOT CONSIDERED
FINAL UNLESS ALL
SIGNATURES COMPLETED

REVISIONS						SHEET NO.
NO.	BY:	DATE:	NO.	BY:	DATE:	
1			3			S-252
2			4			TOTAL SHEETS