This electronic collection of documents is provided for the convenience of the user and is Not a Certified Document –

The documents contained herein were originally issued and sealed by the individuals whose names and license numbers appear on each page, on the dates appearing with their signature on that page.

This file or an individual page shall not be considered a certified document.

STATE OF NORTH CAROLINA DEPARTMENT OF TRANSPORTATION

SIGNING PLAN RUTHERFORD COUNTY

LOCATION: BRIDGE No. 51 OVER FLOYDS CREEK ON SR 2213 (BETHANY CHURCH ROAD)

PROJECT REFERENCE NO. SIGN-1 B-5397

UNLESS ALL SIGNATURES COMPLETED

SUMMARY OF QUANTITIES

ITEM NO.		ITEM DESCRIPTION	OHANTITY	UNIT
DESC. NO.	SECT. NO.	TIEM DESCRIPTION	QUANTITY	ONII
4072000000 4102000000 4155000000	903 904 907	SUPPORTS, 3 LB STEEL U-CHANNEL SIGN ERECTION, TYPE E DISPOSAL OF SIGN SYSTEM, U-CHANNEL	42 3 7	L.F. EA. EA.

ROADWAY STANDARD DRAWING

THE FOLLOWING ROADWAY STANDARDS AS APPEAR IN "ROADWAY STANDARD DRAWINGS" -PROJECT SERVICES UNIT - N.C. DEPARTMENT OF TRANSPORTATION - RALEIGH, N.C., DATED JANUARY 2012 ARE APPLICABLE TO THIS PROJECT AND BY REFERENCE HEREBY ARE CONSIDERED A PART OF THESE PLANS:

<u>TITLE</u> STD. NO.

904.50

904.10 ORIENTATION OF GROUND MOUNTED SIGNS

MOUNTING OF TYPE 'D', 'E' AND 'F' SIGNS ON 'U' CHANNEL POSTS

GENERAL NOTES

- . SIGNS FURNISHED BY STATE
- . CONFIRM IN WRITING AT LEAST 4 MONTHS IN ADVANCE, THE ACTUAL DATE THE DEPARTMENT FURNISHED SIGNS WILL BE REQUIRED.
- . IF REMOVAL OR RELOCATION OF SIGNS ON PRIVATE STREET (NON-STATE MAINTAINED) IS REQUIRED DUE TO CONSTRUCTION, THE CONTRACTOR SHALL INFORM THE ENGINEER. THE WORK WILL BE COMPLETED BY OTHERS.
- . WHEN NOT STATIONED OR DIMENSIONED ON PLANS, ALL 'E' AND 'F' SIGNS SHALL BE FIELD LOCATED BY THE ENGINEER
- . ALL EXISTING SIGNS ON "U" CHANNEL POST WITHIN THE PROJECT LIMITS SHALL BE REMOVED AND DISPOSED OF UNLESS OTHERWISE NOTED ON PLANS.
- . SEE ROADWAY PLANS FOR GUARD/GUIDE RAIL DETAILS.

INDEX

SHEET NO. **DESCRIPTION**


TITLE SHEET SIGN-1


SIGN-2 SIGN DETAIL SHEET AND E SIGNS


PLAN PREPARED BY: N.C.D.O.T. SIGNING AND DELINEATION UNIT


KELVIN L. JORDAN SIGNING & DELINEATION REGIONAL ENGINEER

DERRICK H. BEARD SIGNING & DELINEATION PROJECT DESIGN ENGINEER

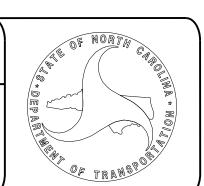

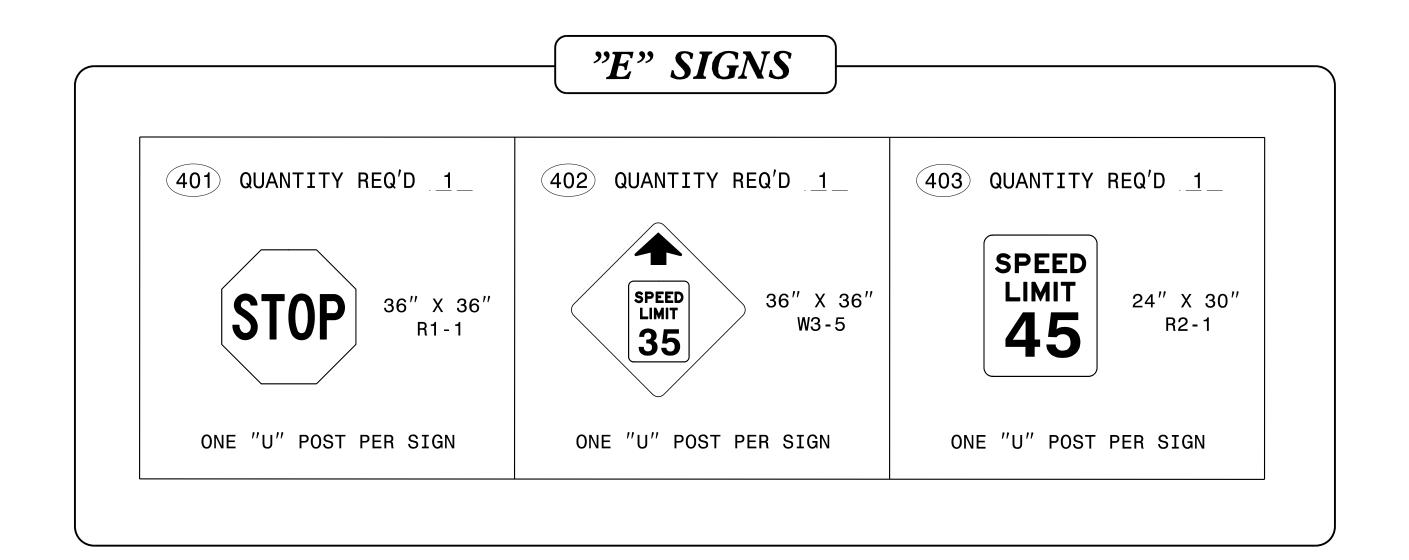

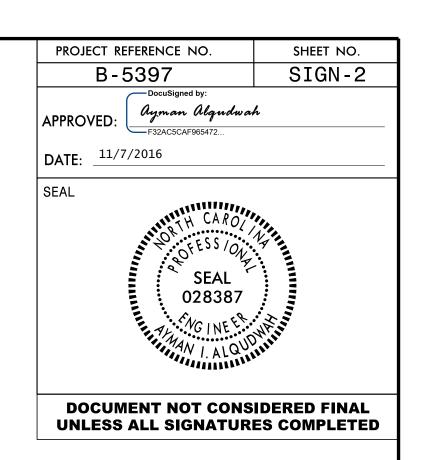

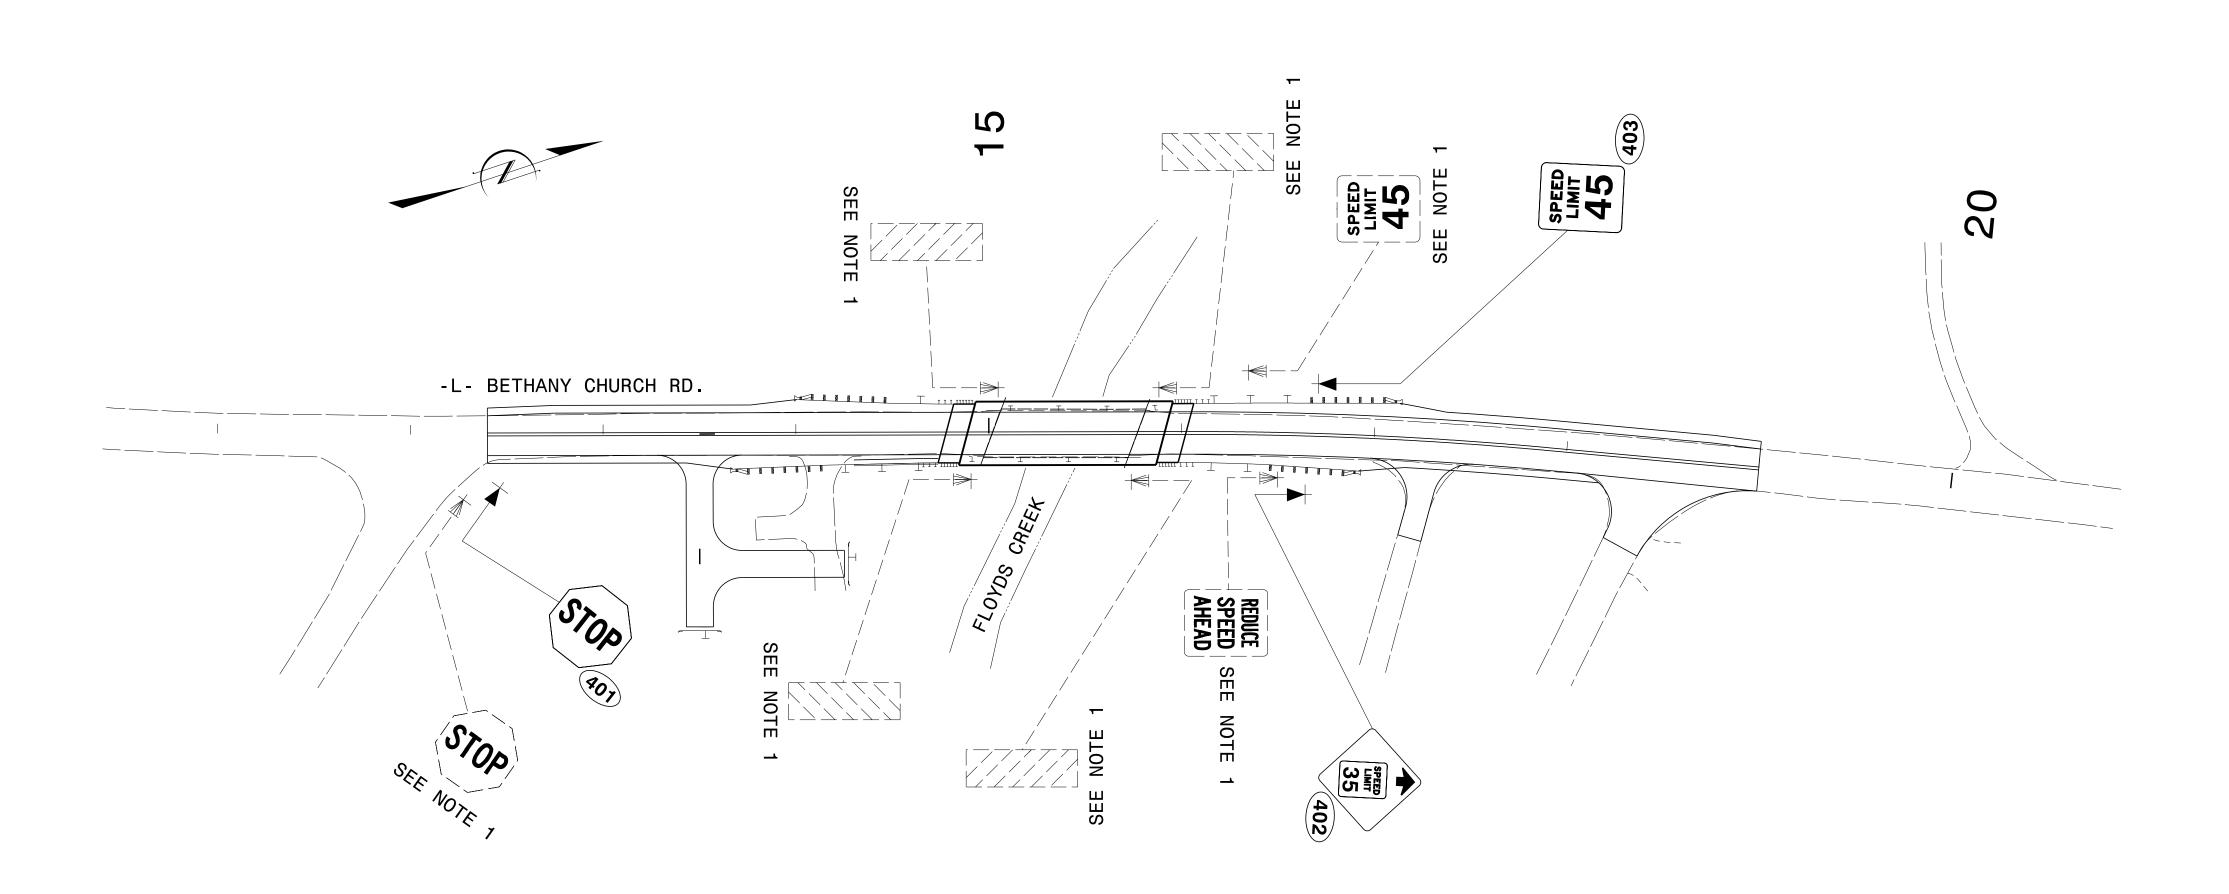

PROJECT NOTES:

1) DISPOSAL OF SIGN SYSTEM, U-CHANNEL

SIGN DETAIL SHEET AND "E" SIGNS