



STATE	PROJECT NO.	SHEET NO.	TOTAL SHEETS
N.C.	2017CPT.I0.07.I090I.I - ETC. 2017CPT.I0.07.2090I.I - ETC	5	
E.A. PROJECT NO.			

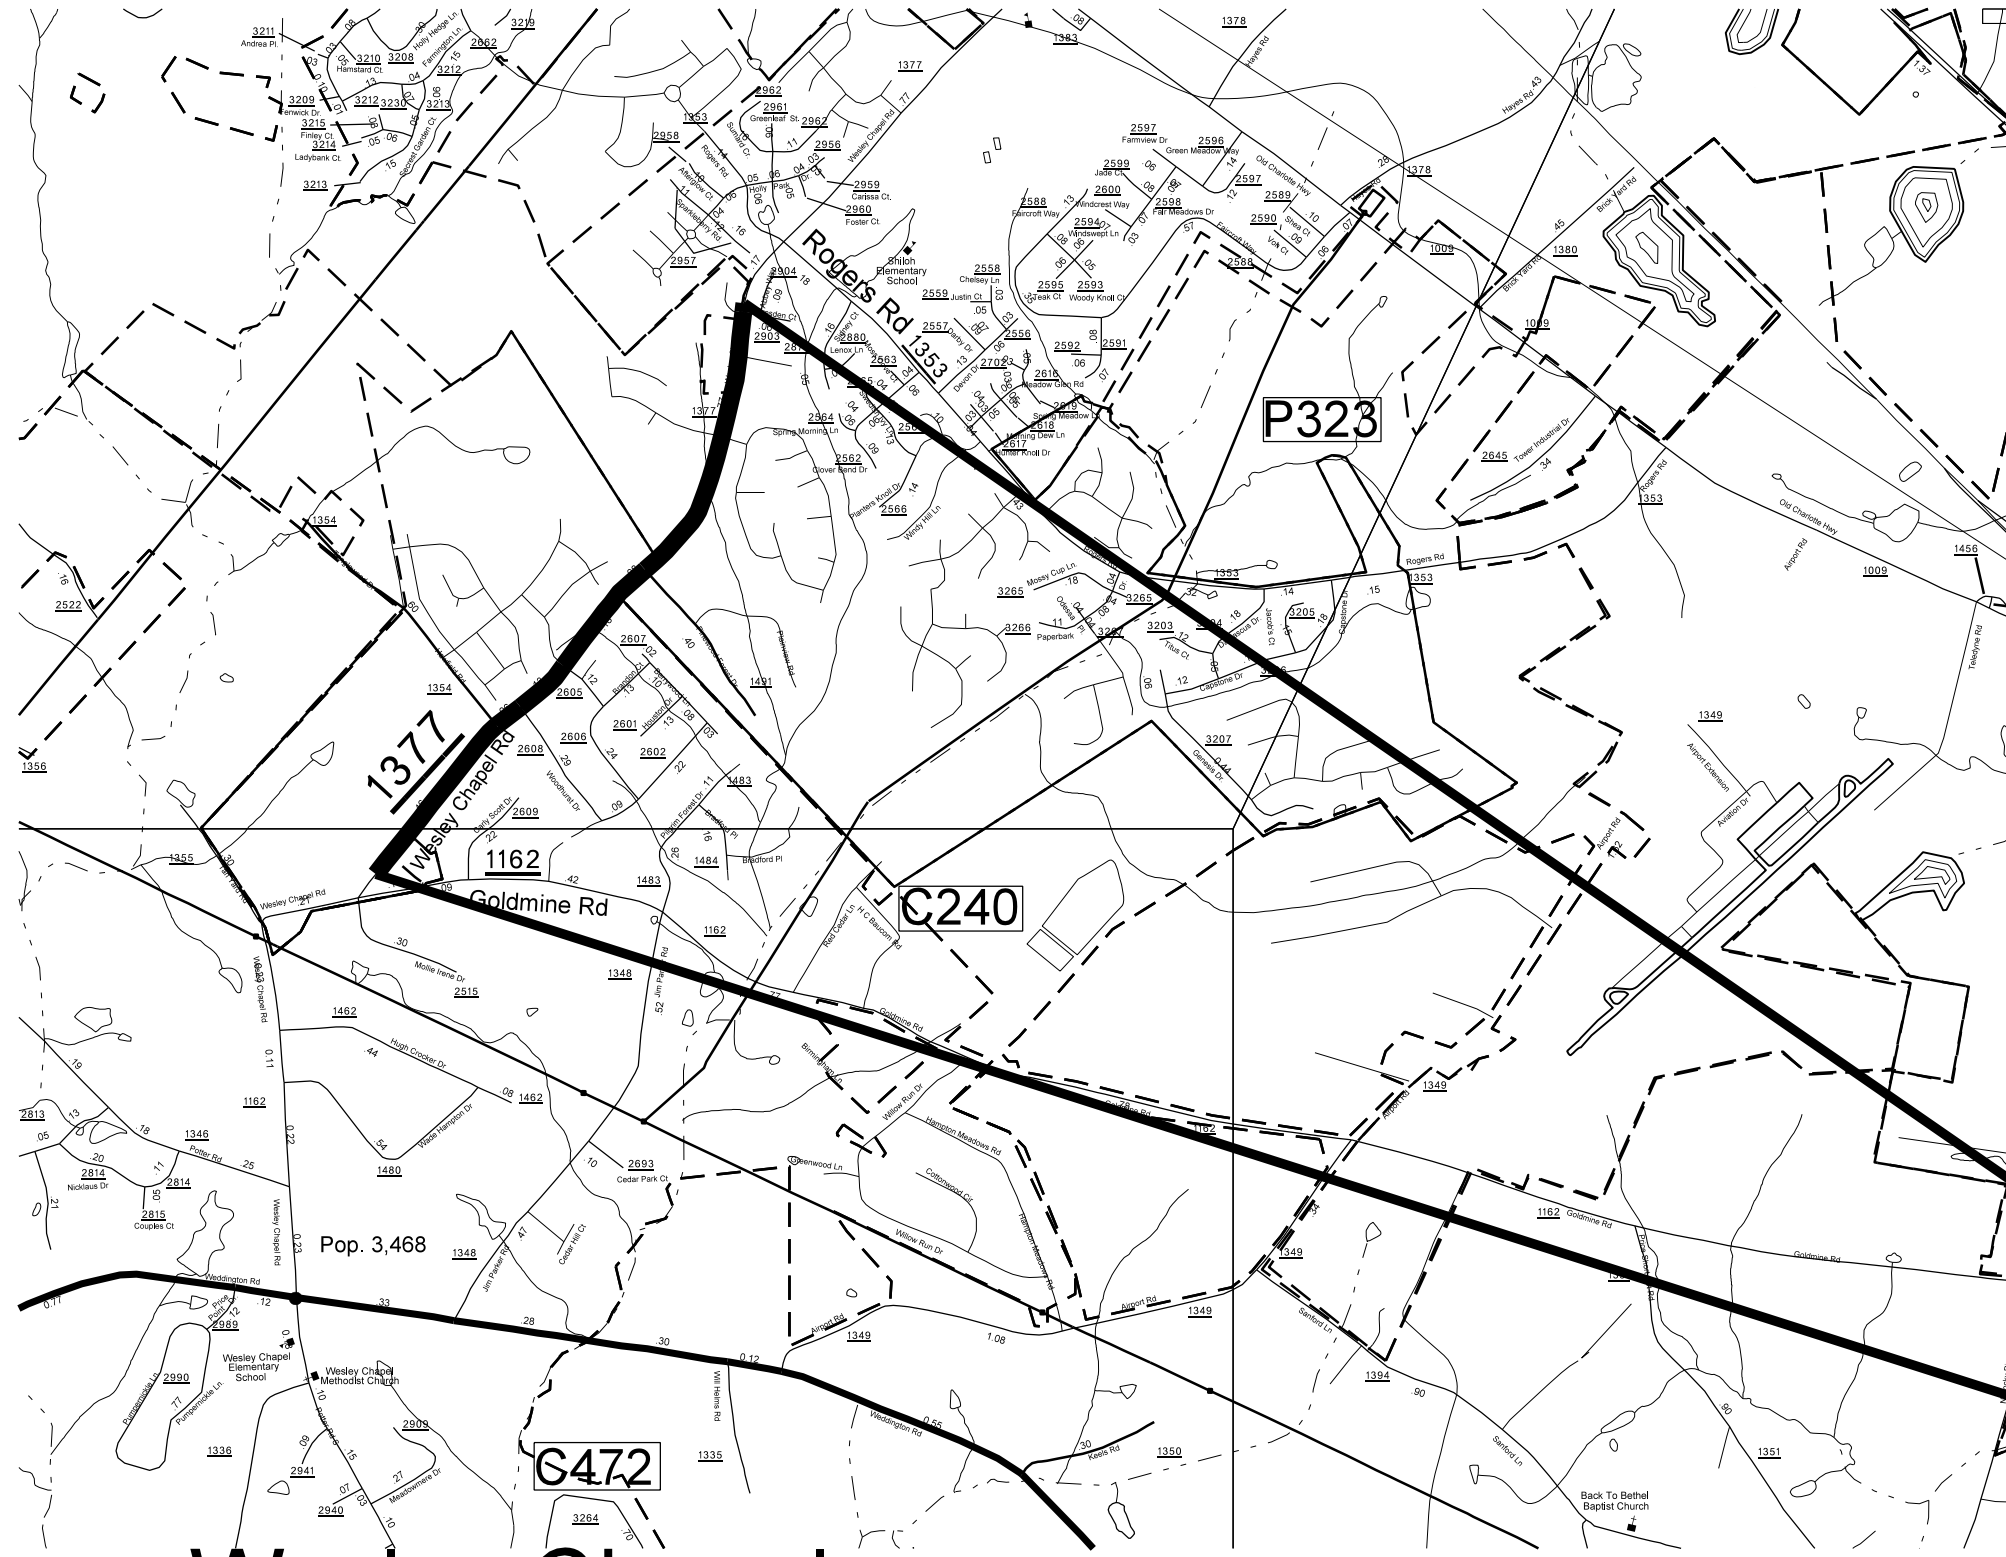

ENLARGED MUNICIPAL AND SUBURBAN AREAS
UNION COUNTY
 NORTH CAROLINA
PREPARED BY THE
 NORTH CAROLINA DEPARTMENT OF TRANSPORTATION
 DIVISION OF HIGHWAYS - DIVISION 10 DISTRICT 3

MAP #7 SR 1377 WESLEY CHAPEL ROAD
(1.14 MILES)
FROM PAVEMENT JOINT 940 FT NORTH OF
SR 1162 GOLDMINE ROAD
TO PAVEMENT JOINT APPROX. 100 FT NORTH
OF GRACE FELLOWSHIP CHURCH

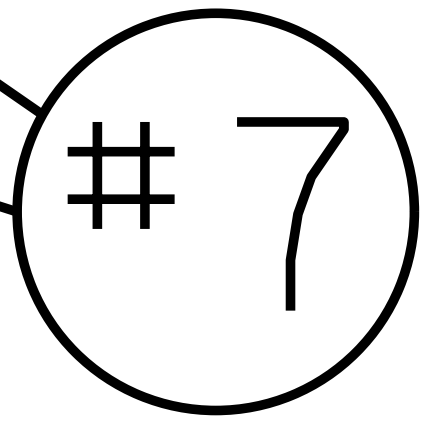

Wesley Chapel