
PROJECT REFERENCE NO. ITS-5.11 U-4715B

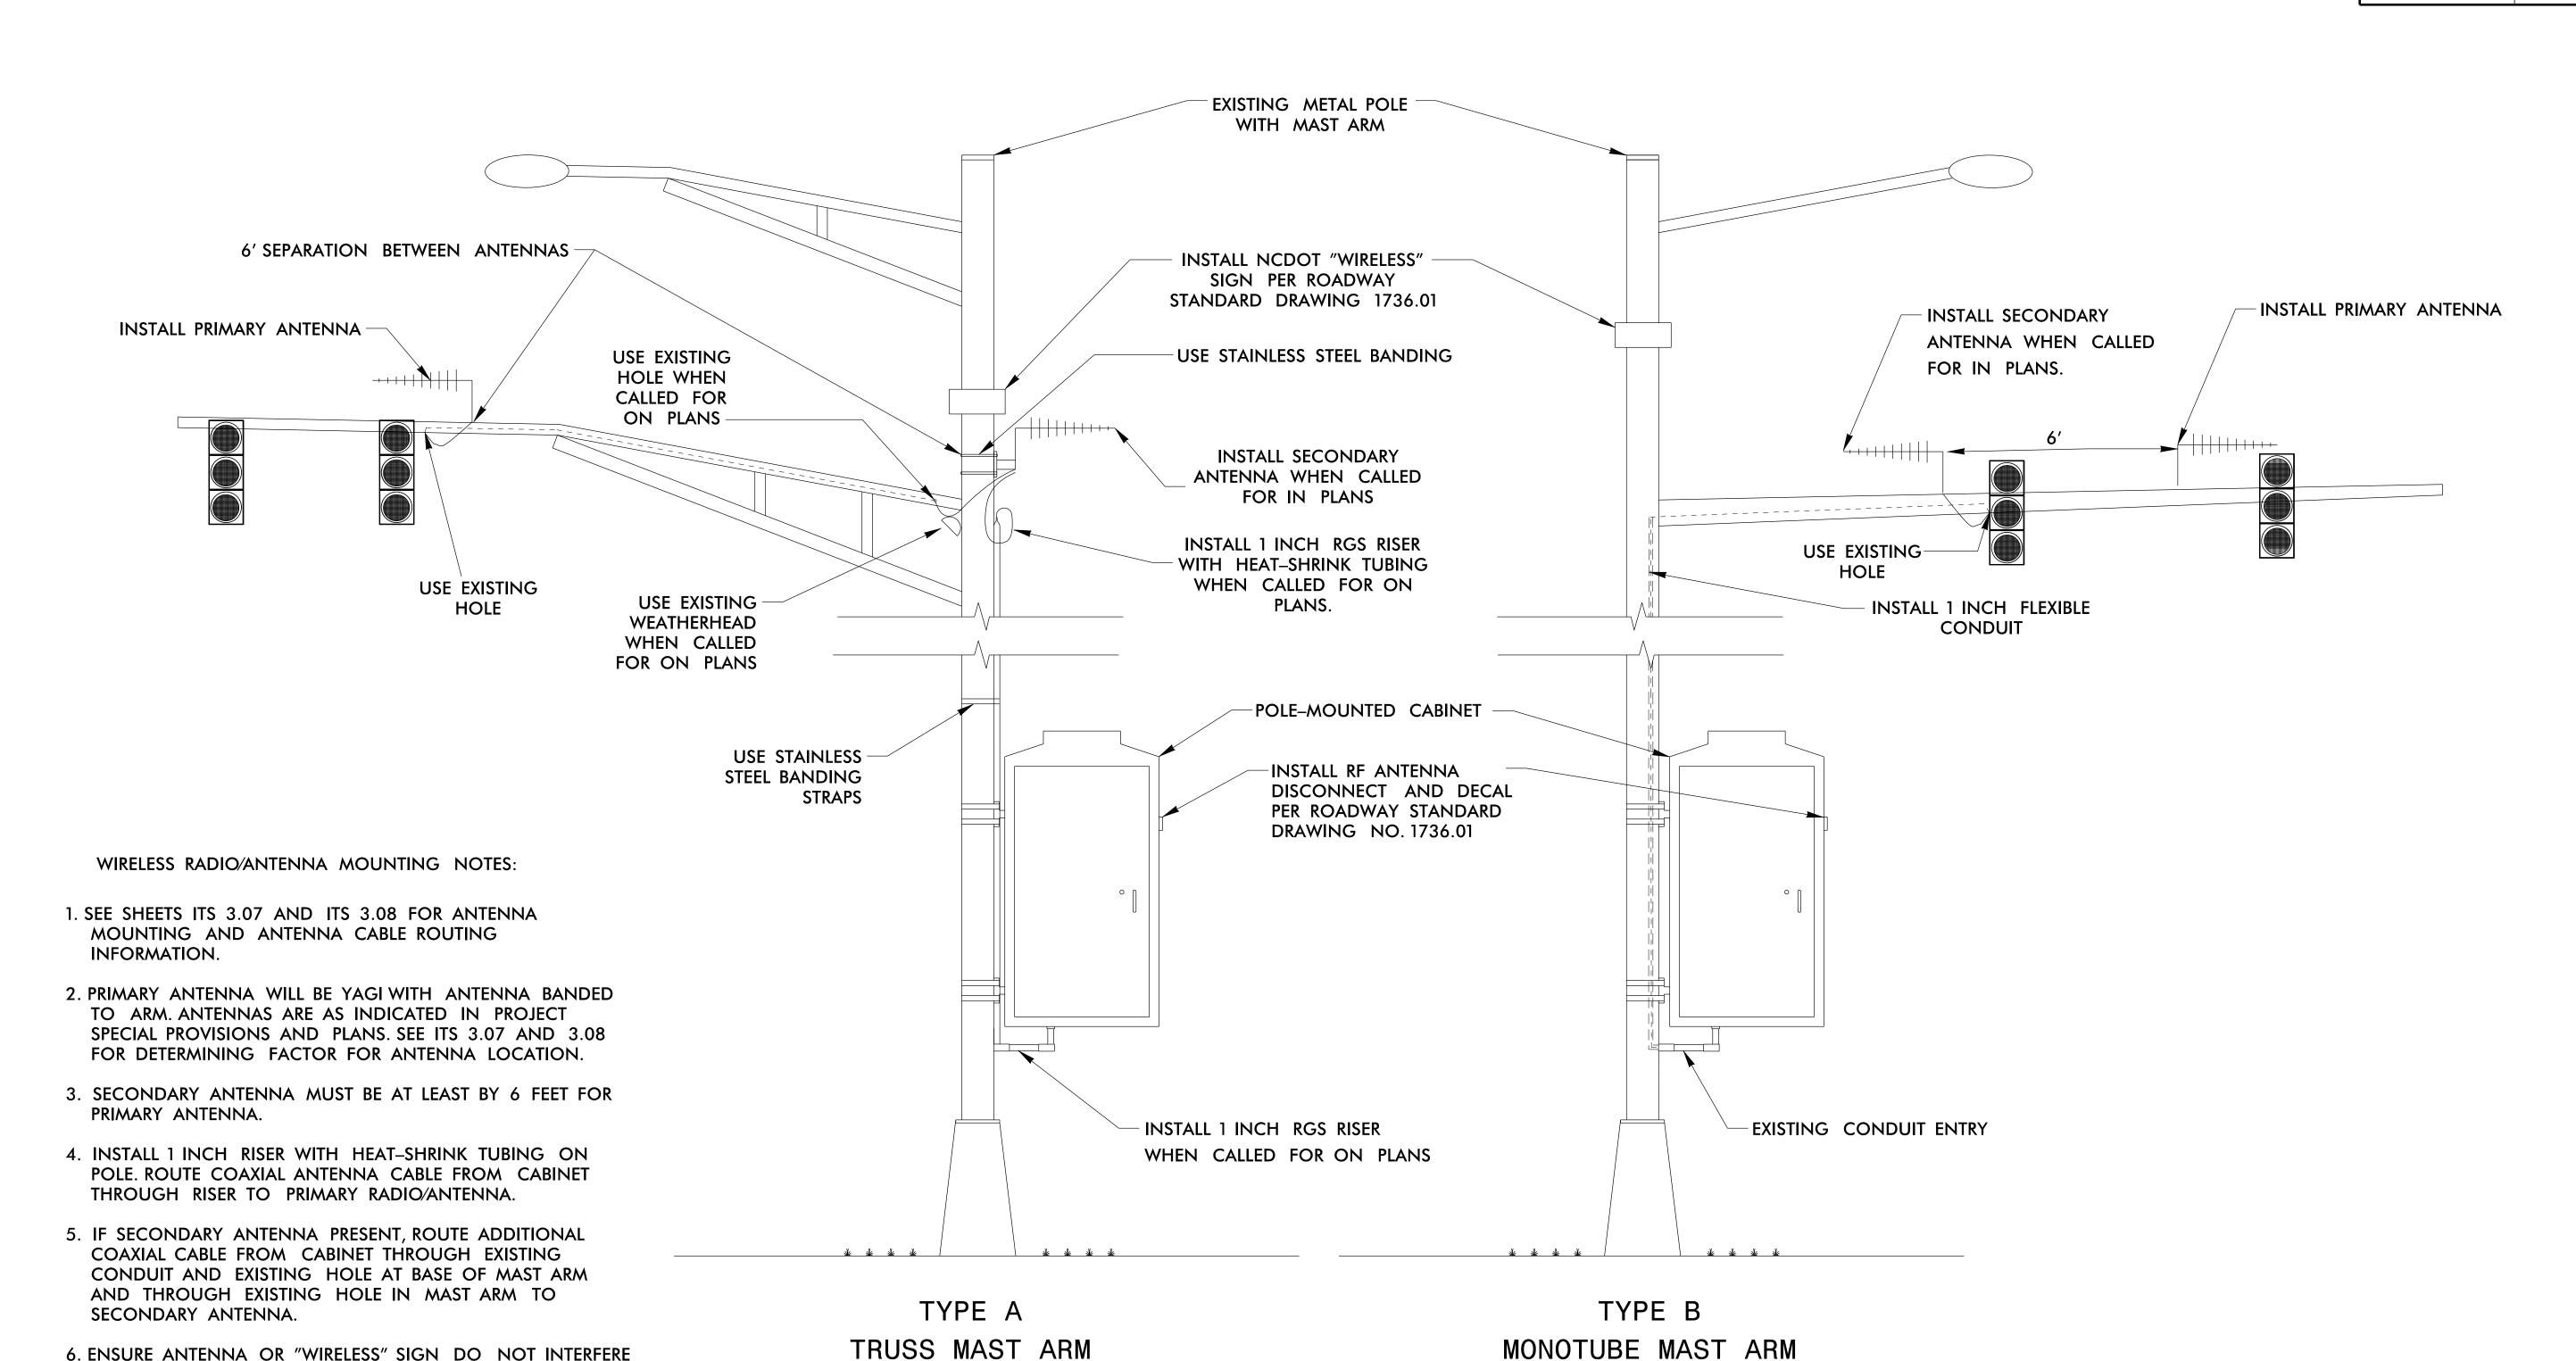

MOUNTING

6. ENSURE ANTENNA OR "WIRELESS" SIGN DO NOT INTERFERE WITH BANNER BRACKETS ON POLE.

7. IF MONOTUBE MAST ARM, ROUTE COAXIAL CABLE FROM CABINET THROUGH EXISTING CONDUIT AND OUT DRILLED HOLE IN POLE NEAR HAND-HOLE COVER NEAR MAST ARM TO PRIMARY ANTENNA. IF SECONDARY ANTENNA PRESENT, ROUTE ADDITIONAL COAXIAL CABLE FROM CABINET BACK INTO POLE AND INTO MASTARM AND THROUGH EXISTING HOLE IN MAST ARM TO SECONDARY ANTENNA.

8. TYPE E MOUNTING ON WOOD POLES SHALL COMPLY WITH RSD 1736.01 EXCEPT USE 1" RISER FOR ANTENNA CABLE.

NOTES CONTINUE ON ITS-5.12.

ATKINS 1616 EAST MILLBROOK ROAD, SUITE 310 RALEIGH, NORTH CAROLINA 27609 (919) 876-6888 NCBEES #F-0326

Asheville Signal System

DOCUMENT NOT CONSIDERED FINAL UNLESS ALL SIGNATURES COMPLETED



MOUNTING

CBD Antenna Mounting Detail (1 of 3)

Division 13 Buncombe County Asheville PLAN DATE: December 2016 REVIEWED BY: HA Badgett REVIEWED BY: JT Brooks

50 Greenfield Parkway, Garner, NC 27529 PREPARED BY: A Quigley REVISIONS INIT. DATE N.T.S.

CADD Filename: 270_041_U-4715B.