


# TYPICAL WIRELESS CABINET DETAIL TYPE 1

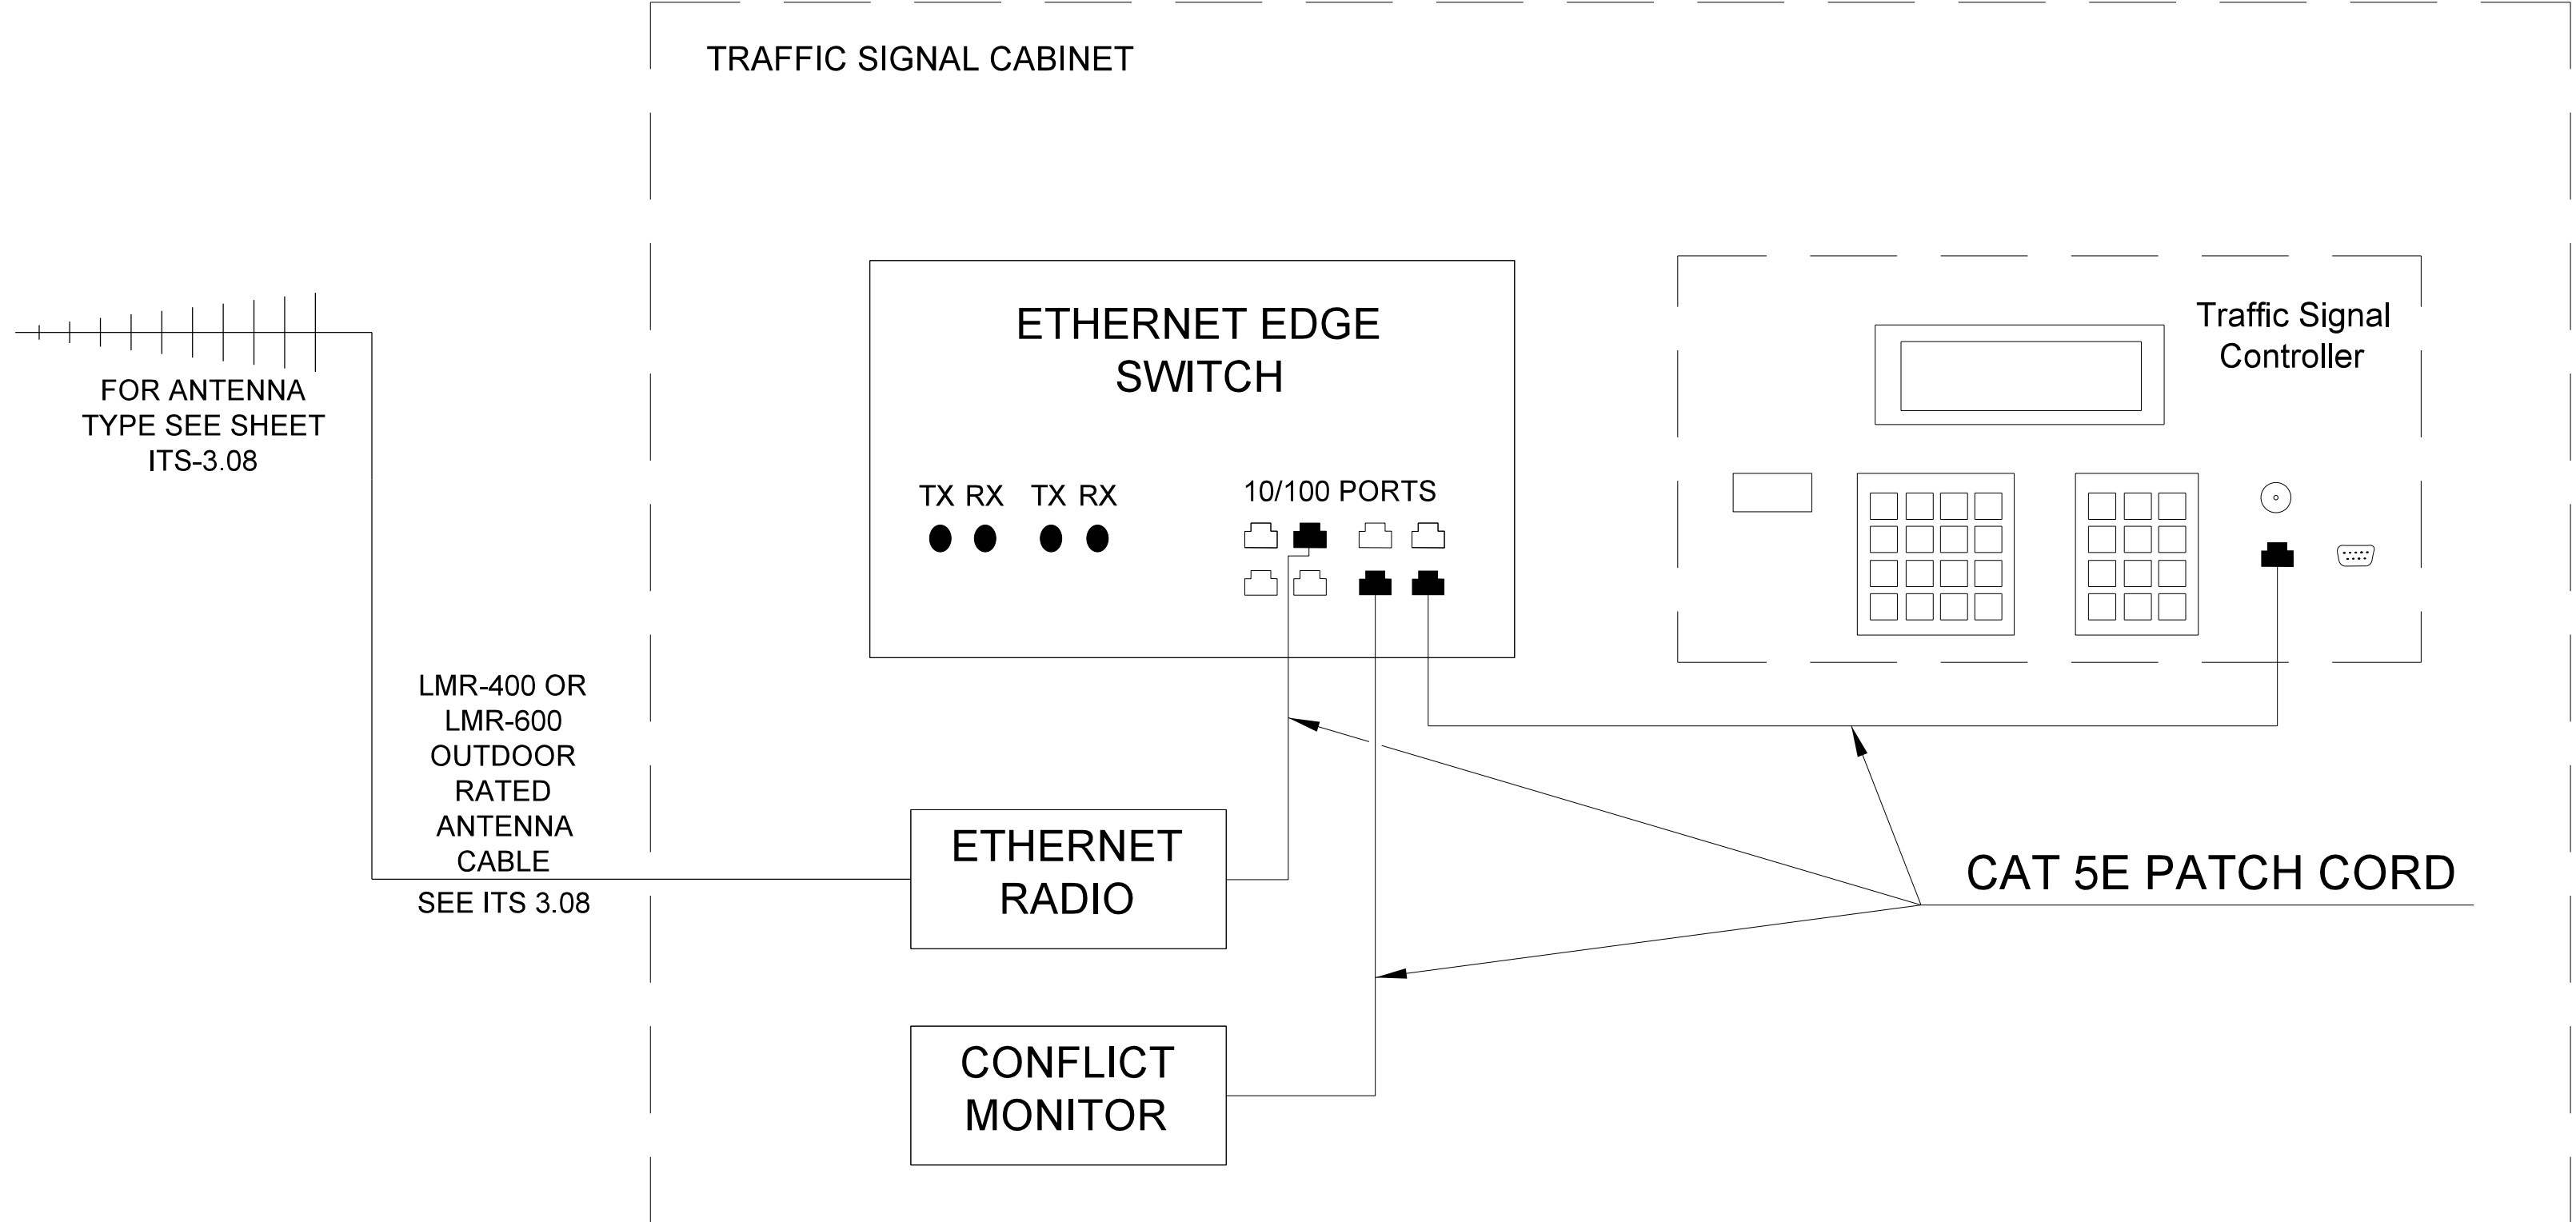

- NOTES:**
1. THIS DRAWING REPRESENTS ONLY A TYPICAL SITE OVERVIEW OF THE SUB-SYSTEM LEVEL COMPONENTS. THIS DRAWING IS NOT INTENDED TO SHOW ALL DEVICES OR COMBINATION OF DEVICES IN THE SYSTEM. BASED ON SITE CONFIGURATIONS, EACH SITE MAY CONTAIN ONE OR MORE DEVICES OR COMPONENTS NOT SHOWN ON THIS DETAIL.
  2. THE CONTRACTOR SHALL CONFIGURE EACH WIRELESS RADIO AS A POINT-TO-POINT, POINT-TO-MULTIPOINT, OR REPEATER SITE AS SHOWN ON THE PLANS.
  3. THE CONTRACTOR SHALL INSTALL THE APPROPRIATE ANTENNA TYPE BASED ON THE SITE CONFIGURATION AS LISTED IN THE PROJECT SPECIAL PROVISIONS.
  4. THE CONTACTOR SHALL ENSURE THAT ALL EQUIPMENT IS PROPERLY GROUNDED AS PER THE EQUIPMENT MANUFACTURER SPECIFICATIONS.

**ATKINS** 1616 EAST MILLBROOK ROAD, SUITE 310  
RALEIGH, NORTH CAROLINA 27609  
(919) 876-6888 NCBES #F-0326

**DOCUMENT NOT CONSIDERED FINAL  
UNLESS ALL SIGNATURES COMPLETED**

Prepared for the Offices of:

750 Greenfield Parkway, Garner, NC 27529

<b>Asheville Signal System CBD Wireless Cabinet Detail (1 of 2)</b>			
Division 13    Buncombe County    Asheville			
PLAN DATE: December 2016	REVIEWED BY: H A Badgett		
PREPARED BY: A Quigley	REVIEWED BY: J T Brooks		
REVISIONS		INIT.	DATE

SEAL

Designed by: Henry Alfred Badgett III    12/21/2016  
DATE

CADD File name: 270\_044\_U-4715B

21\_DEC\_2016\_14:15 0:\Projects\Asheville\Traffic\Files\Renamed\Volume 1 - Part 1\270\_044\_U-4715B ITS-5.14.dgn 00107303 AT LUS355195