
DocuSign Envelope ID: 1D5794B7-818B-4CF1-886E-601A67BB1F4C

PROJECT REFERENCE NO. U-4715B

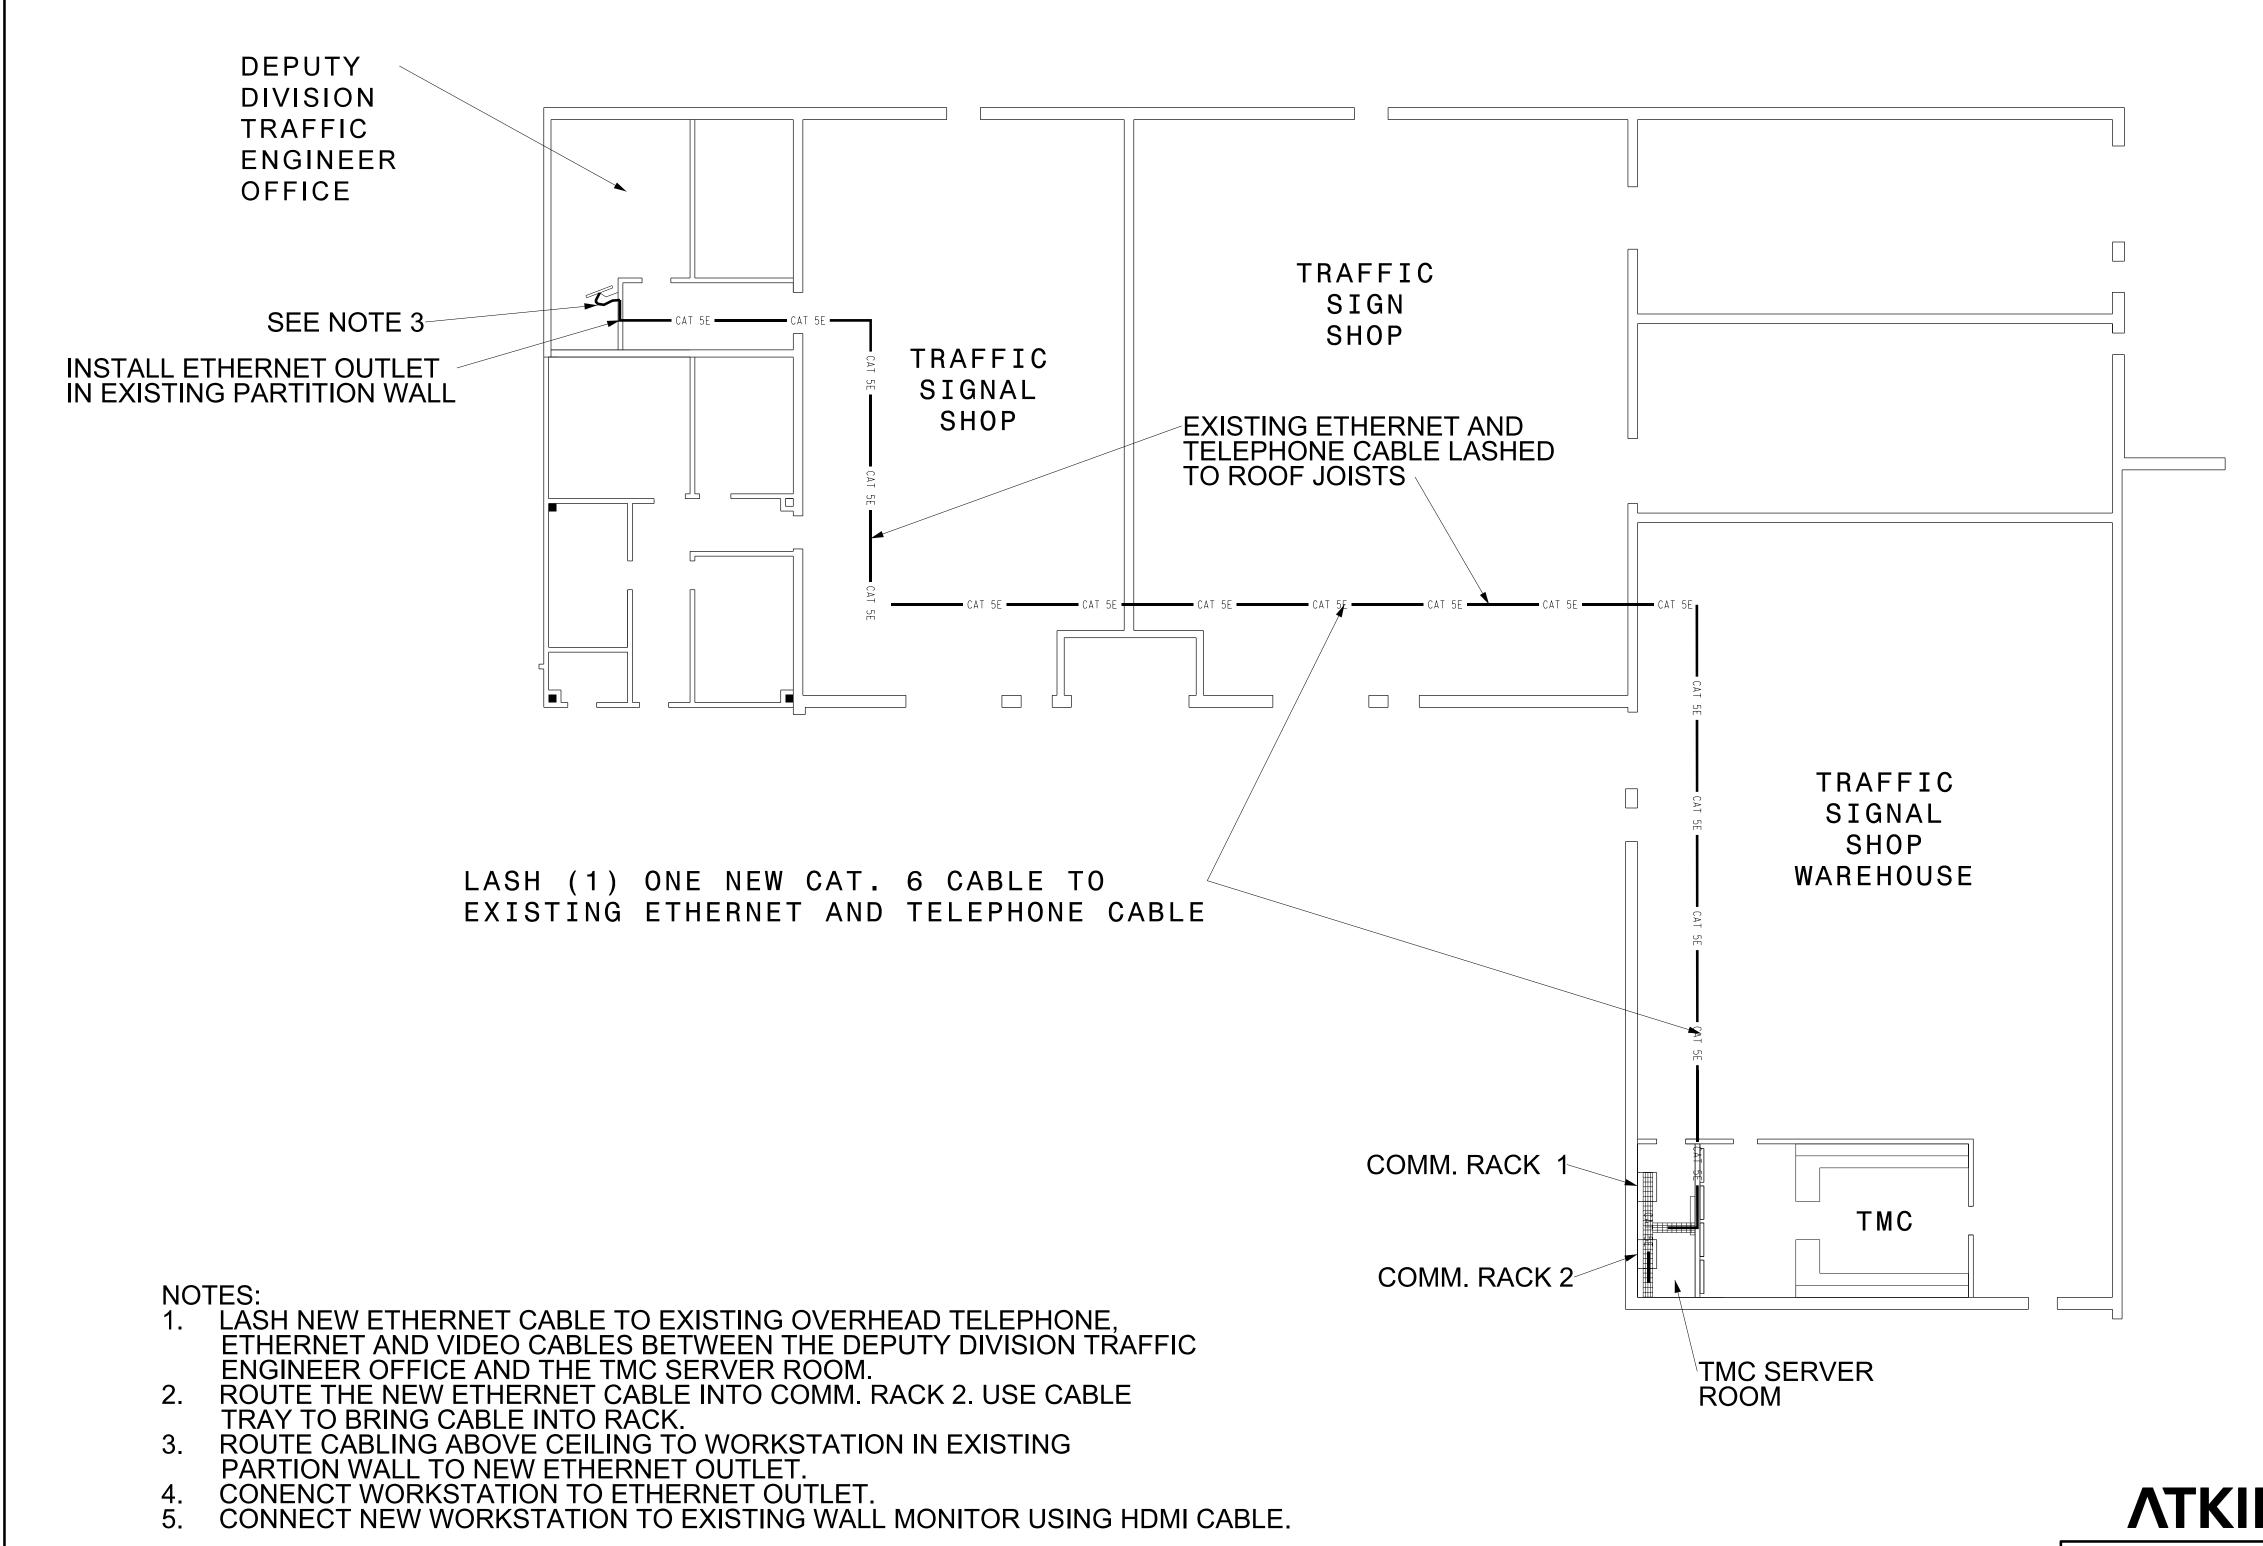

DEPUTY DIVISION TRAFFIC **ENGINEER OFFICE**

ATKINS 1616 EAST MILLBROOK ROAD, SUITE 310 RALEIGH, NORTH CAROLINA 27609 (919) 876-6888 NCBEES #F-0326

DOCUMENT NOT CONSIDERED FINAL UNLESS ALL SIGNATURES COMPLETED



Asheville Signal System TMC Details (Sheet 7 of 7)

Division 13 Buncombe County Asheville PLAN DATE: December 2016 REVIEWED BY: H A Badgett

O Greenfield Parkway, Garner, NC 27529 PREPARED BY: G B Spell REVIEWED BY: J T Brooks REVISIONS INIT. DATE