


Profile View 1

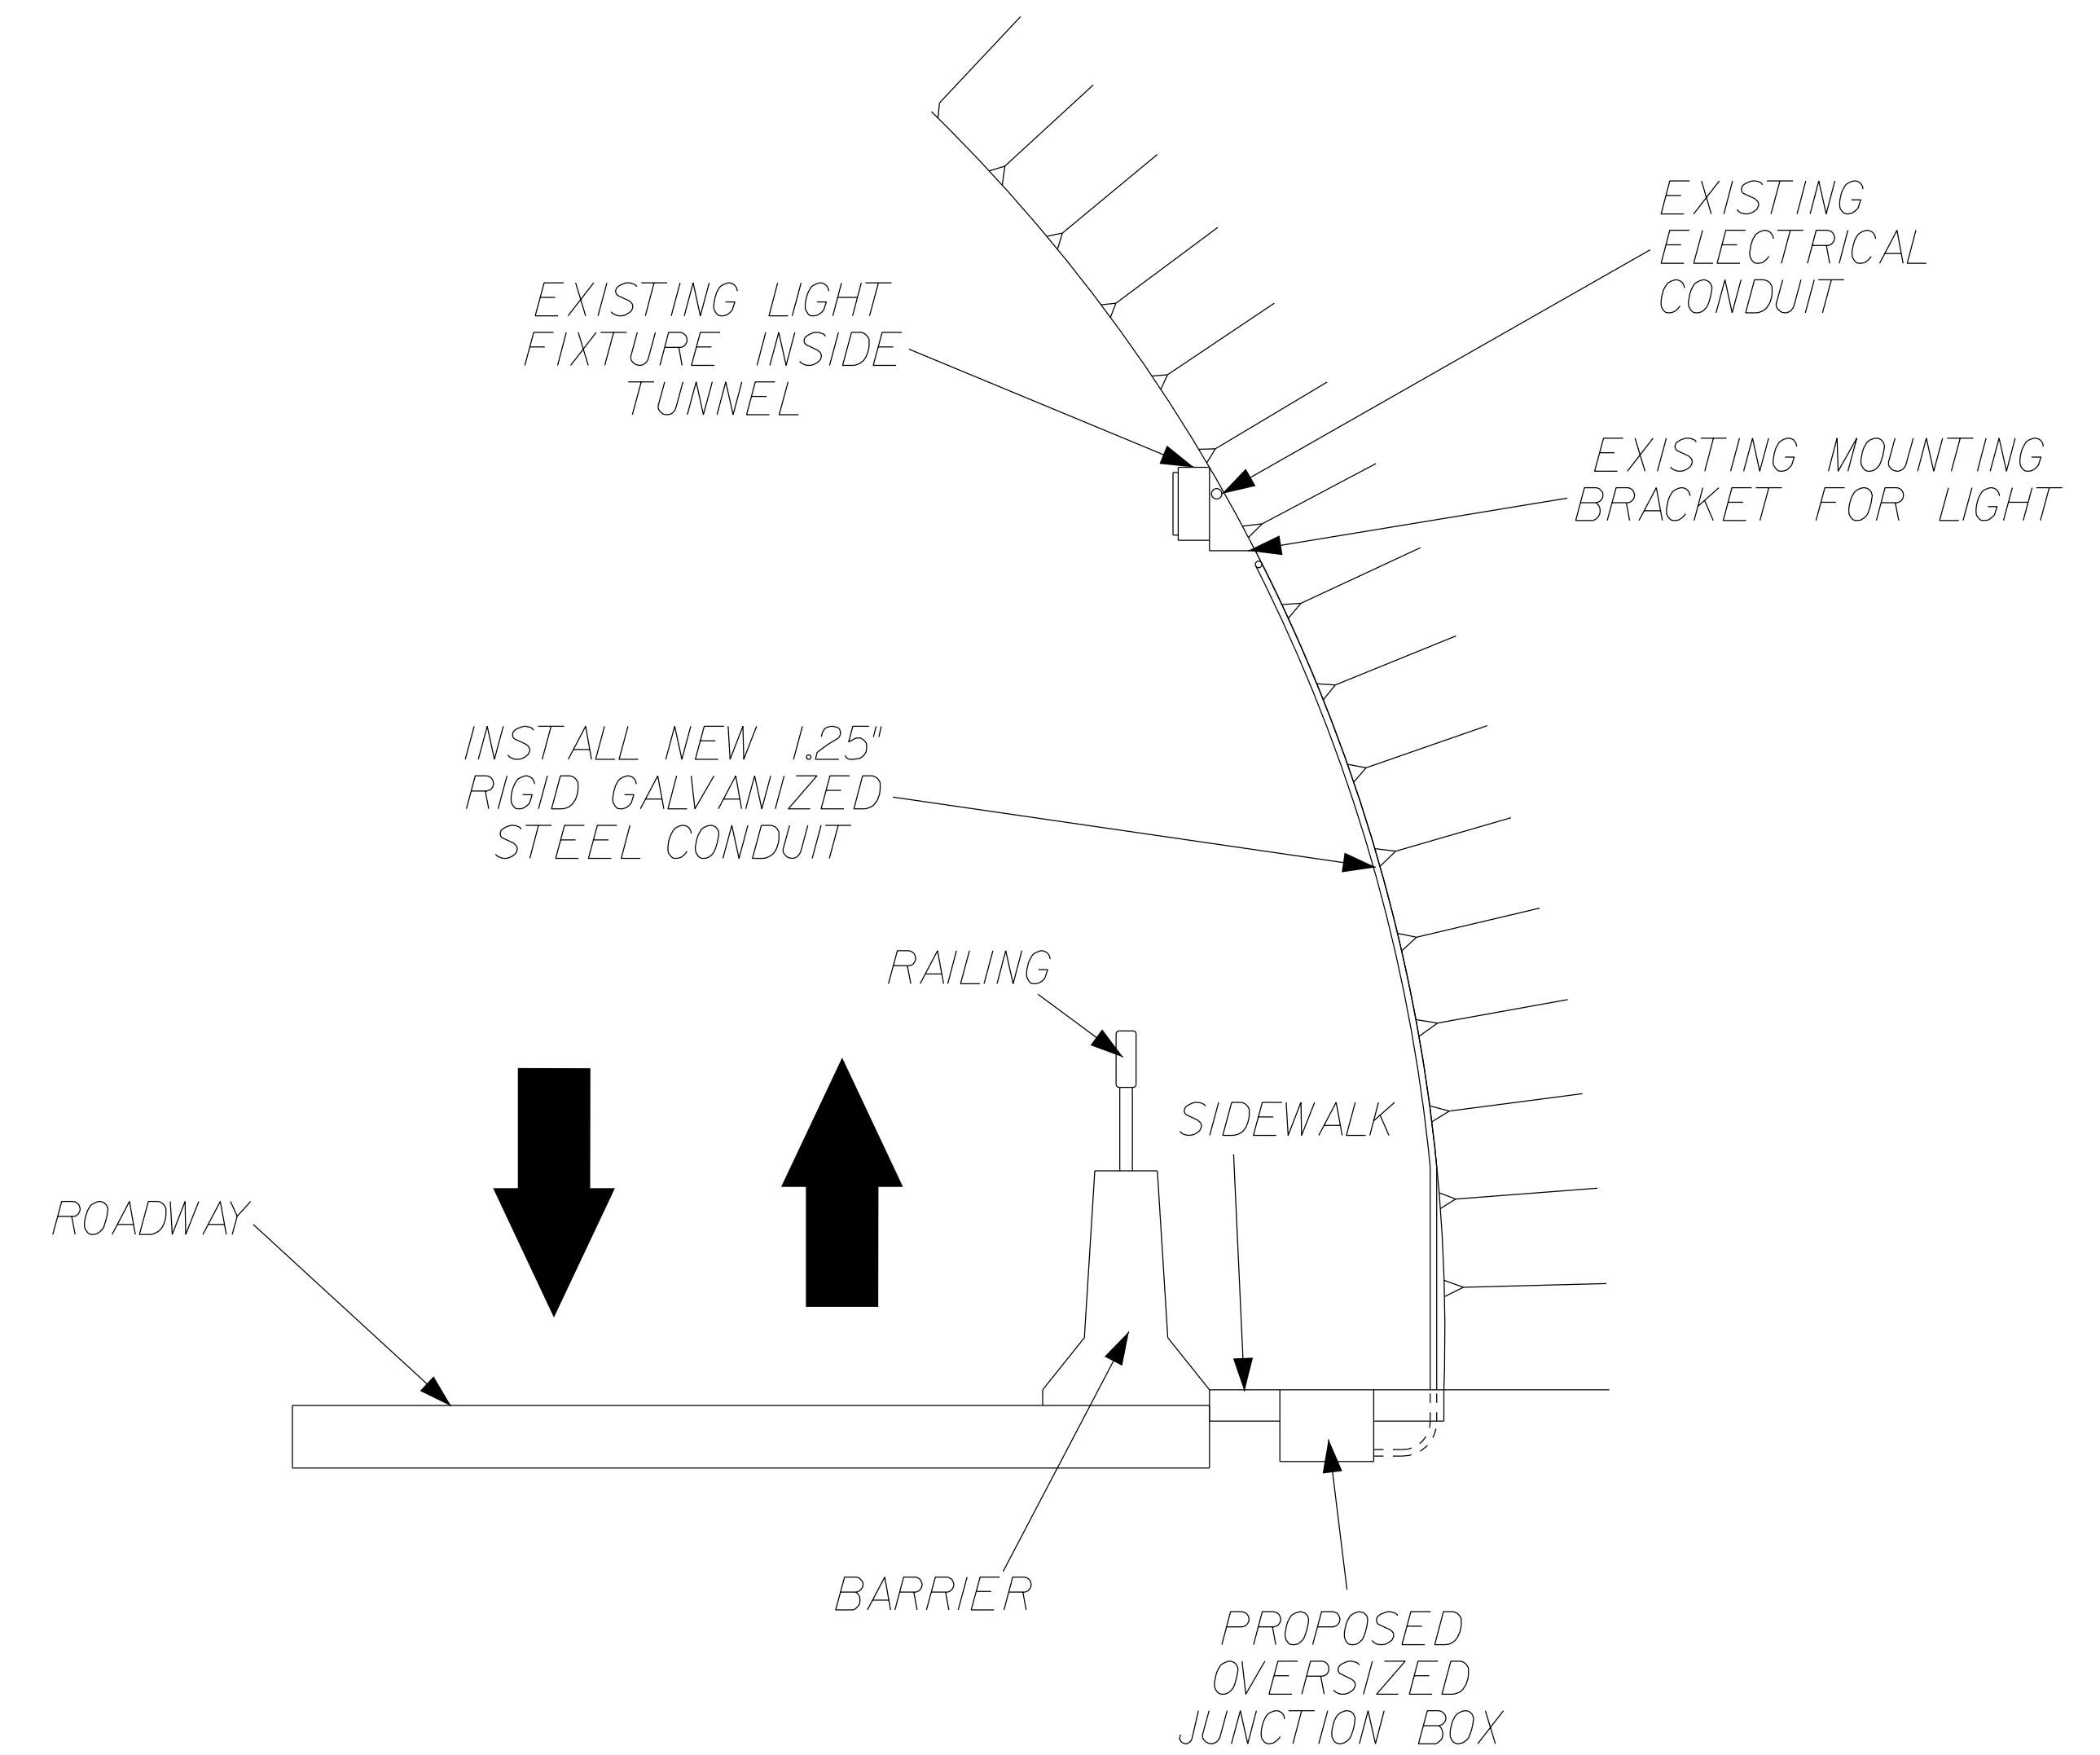



Profile View 2

21-DEC-2016 14:16 C:\Users\jwheeler\Documents\Projects\2016\20161221\20161221.dgn

ATKINS 1616 EAST MILLBROOK ROAD, SUITE 160 RALEIGH, NORTH CAROLINA 27609 (919) 876-6888 NCBEES #F-0326

DOCUMENT NOT CONSIDERED FINAL UNLESS ALL SIGNATURES COMPLETED

 Transportation <small>750 Greenfield Parkway, Garner, NC 27529</small>	Asheville Signal System Beaucatcher Tunnel Detail Sheet 1 of 3		
	Division 13 Buncombe County Asheville	PLAN DATE: December 2016 REVIEWED BY: M B Toth	
SCALE 0 50 1"=50'	REVISIONS	INIT. DATE	SEAL 12/22/2016 DATE CADD File name: 270_057_U-4715B