


**LEGEND**

- 1 COA-204
- 2 COA-106
- 3 COA-104
- 4 13-0251
- 5 13-0267
- 6 13-0271
- 7 COA-114
- 8 COA-103

ALL INTERSECTIONS 1-8 ARE WIRELESS TO 13-0401

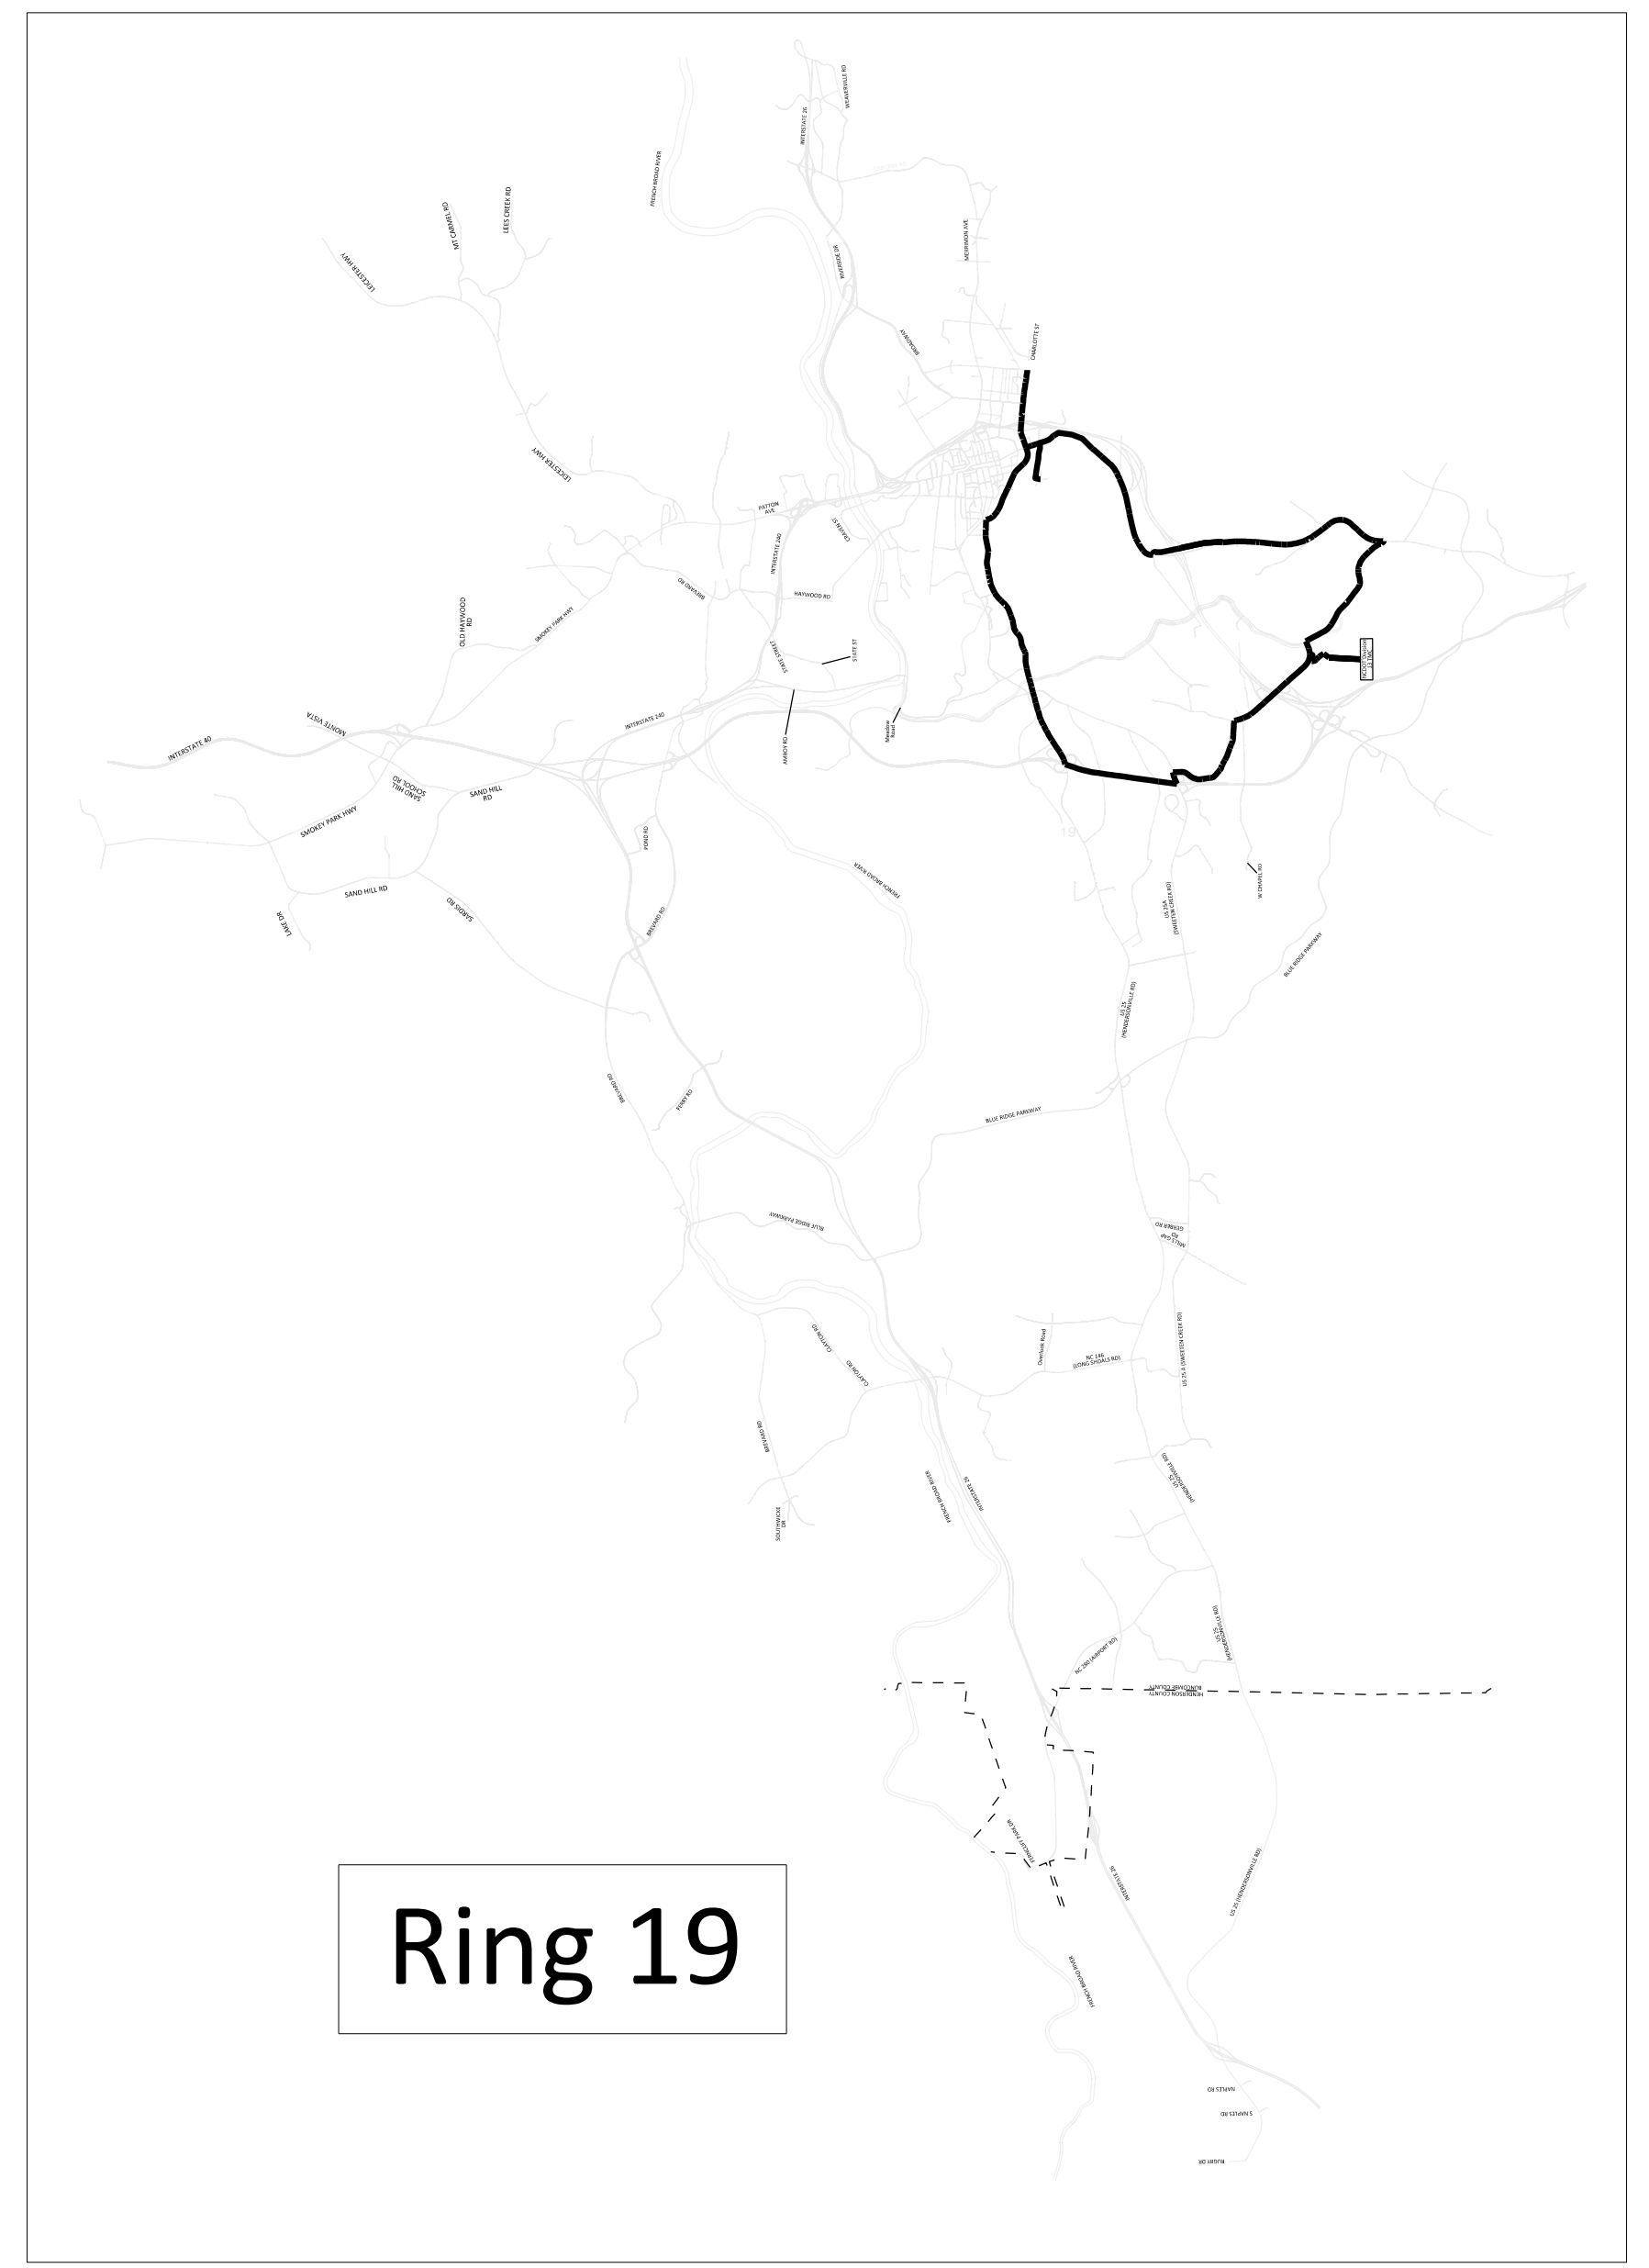

17-Jan-2017 16:04  
 D:\transportation\trf\c\curr\100048632\_U-4715B\_Ashville\116\_Sig\_Sys\Task 11\_Comms\Inol\_Microstation\_Files (Renamed\_Merged)\Volume 2\271\_031\_U-4715B\_FS 2.28.dgn  
 00107303

**ATKINS** 1616 EAST MILLBROOK ROAD, SUITE 310  
 RALEIGH, NORTH CAROLINA 27609  
 (919) 876-6888 NCBEES #F-0326

**DOCUMENT NOT CONSIDERED FINAL UNLESS ALL SIGNATURES COMPLETED**

 Prepared for the Offices of: <b>NC</b> Transportation 750 Greenfield Parkway, Garner, NC 27529	<b>Asheville Signal System                  Fiber-Optic Ring Schematics                  (19 of 23)</b>		SEAL  ALFRED BADGETT III ENGINEER NORTH CAROLINA PROFESSIONAL SEAL 019962
	Division 13 Buncombe County Asheville PLAN DATE: December 2016 PREPARED BY: A M Quigley	REVIEWED BY: H A Badgett REVIEWED BY: J T Brooks	
SCALE N.T.S.	REVISIONS INIT. DATE		CADD File name: 271_031_U-4715B