

PROJECT REFERENCE NO. FS 4.16 U-4715B

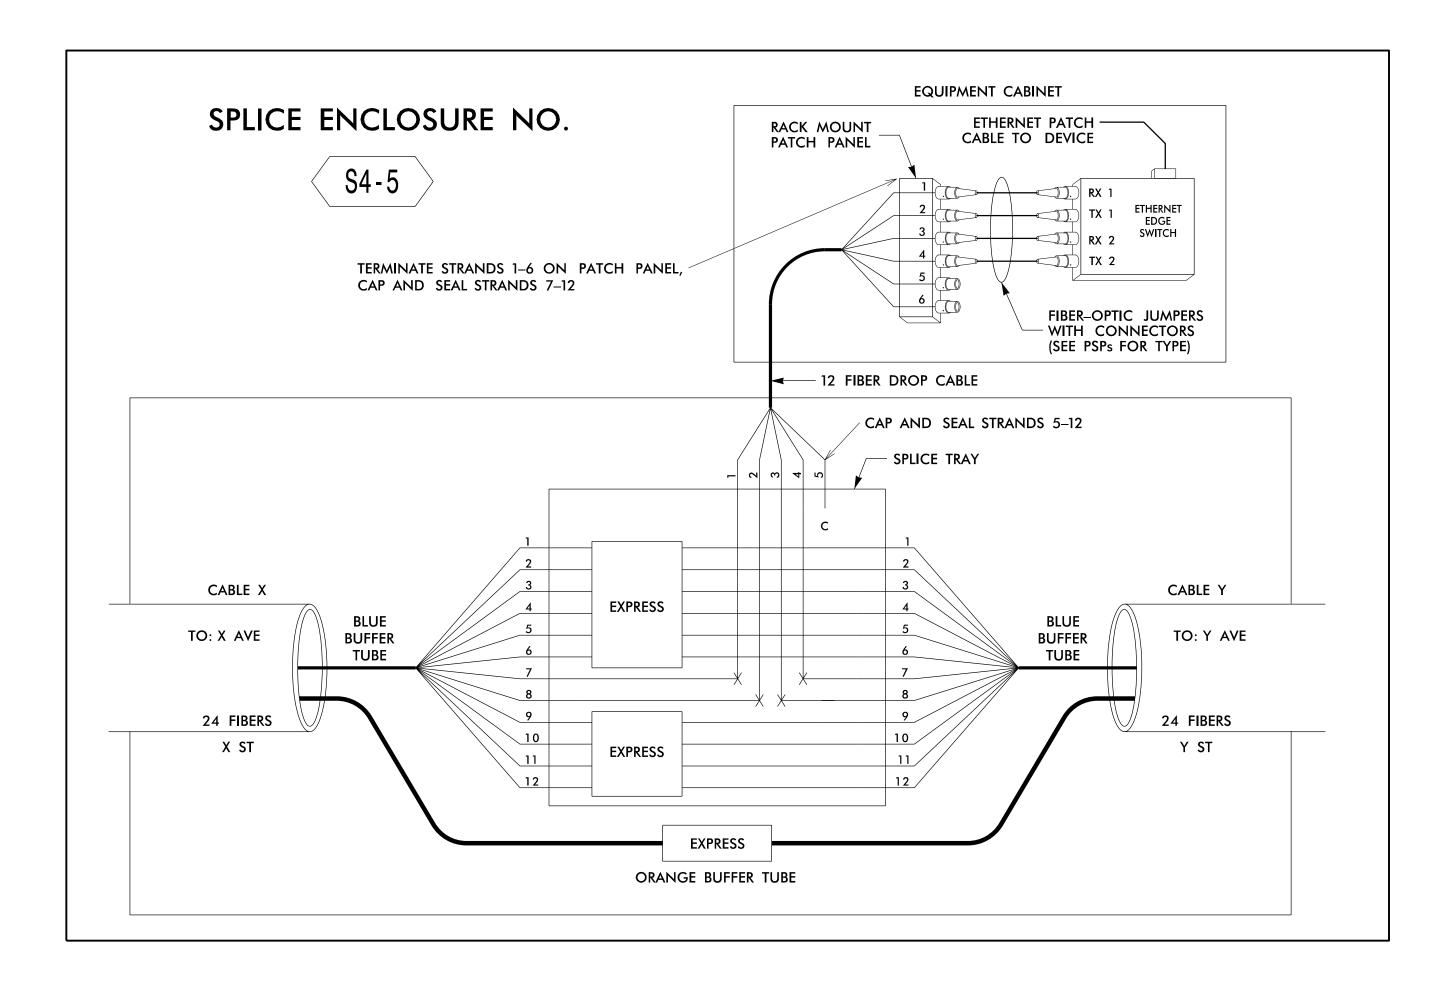

SPLICE ENCLOSURE NO. S4–5

DEVICE ID	CRP SHEET	CABLE X			CABLE Y		
		CABLE NUMBER	ALONG ROUTE	ТО	CABLE NUMBER	ALONG ROUTE	то
13–0673	CRP-6.210	4B	US 25A (SWEETEN CREEK RD.)	MEDICAL PARK DR	4B	US 25A (SWEETEN CREEK RD.)	ROCK HILL RD
13–1165	CRP-6.211	4B	US 25A (SWEETEN CREEK RD.)	I-40 EB RAMPS	4B	US 25A (SWEETEN CREEK RD.)	INDUSTRIAL PARK DR

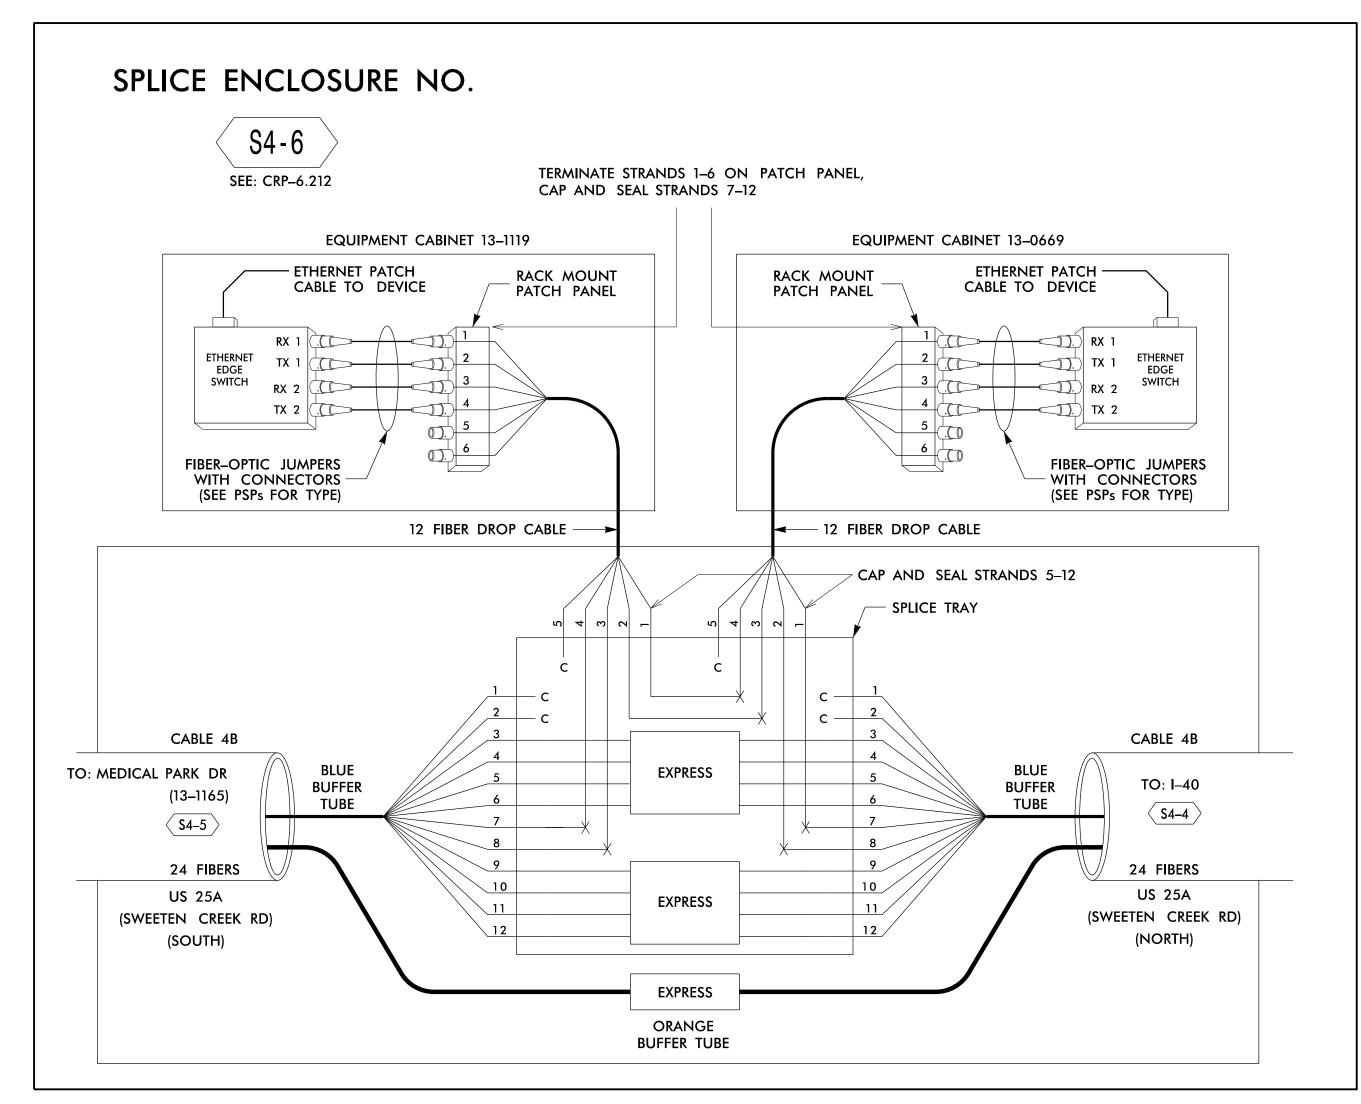



DOCUMENT NOT CONSIDERED FINAL **UNLESS ALL SIGNATURES COMPLETED**



Asheville Signal System Fiber-Optic Splicing Details

Division 13 Buncombe County Asheville PLAN DATE: December 2016 REVIEWED BY: HA Badgett 50 Greenfield Parkway, Garner, NC 27529 PREPARED BY: AM Quigley REVIEWED BY: JT Brooks

REVISIONS

INIT. DATE Frung Und Balgett III 1/17/2017
602F42EHSONSATURE DATE

LEGEND NOTES COLOR CODE TIA/EIA 598-B X = FUSION SPLICE INDIVIDUAL FIBER1. UNUSED FIBERS LEFT COILED AND STORED IN SPLICE TRAY (7) RED C = CAP AND SEAL2. UNUSED BUFFER TUBES LEFT COILED AND STORED IN SPLICE ENCLOSURE (2) ORANGE (8) BLACK EXPRESS = EXPRESS ENTIRE BUFFER TUBE /FIBERS (3) GREEN (9) YELLOW THROUGH WITHOUT CUTTING EDGE SWITCH CONFIGURATIONS ARE GENERIC. (4) BROWN (10) VIOLET CONTRACTOR IS RESPONSIBLE FOR DETERMINING/ENSURING THE BUFFER SPLICE = SPLICE ALL FIBERS IN BUFFER (5) SLATE (11) ROSE PROPER TERMINATIONS. TUBE COLOR TO COLOR (6) WHITE (12) AQUA

SEAL 019962

CADD Filename: 271_058_U-4715B_FS