

PROJECT REFERENCE NO. FS 4.19 U-4715B

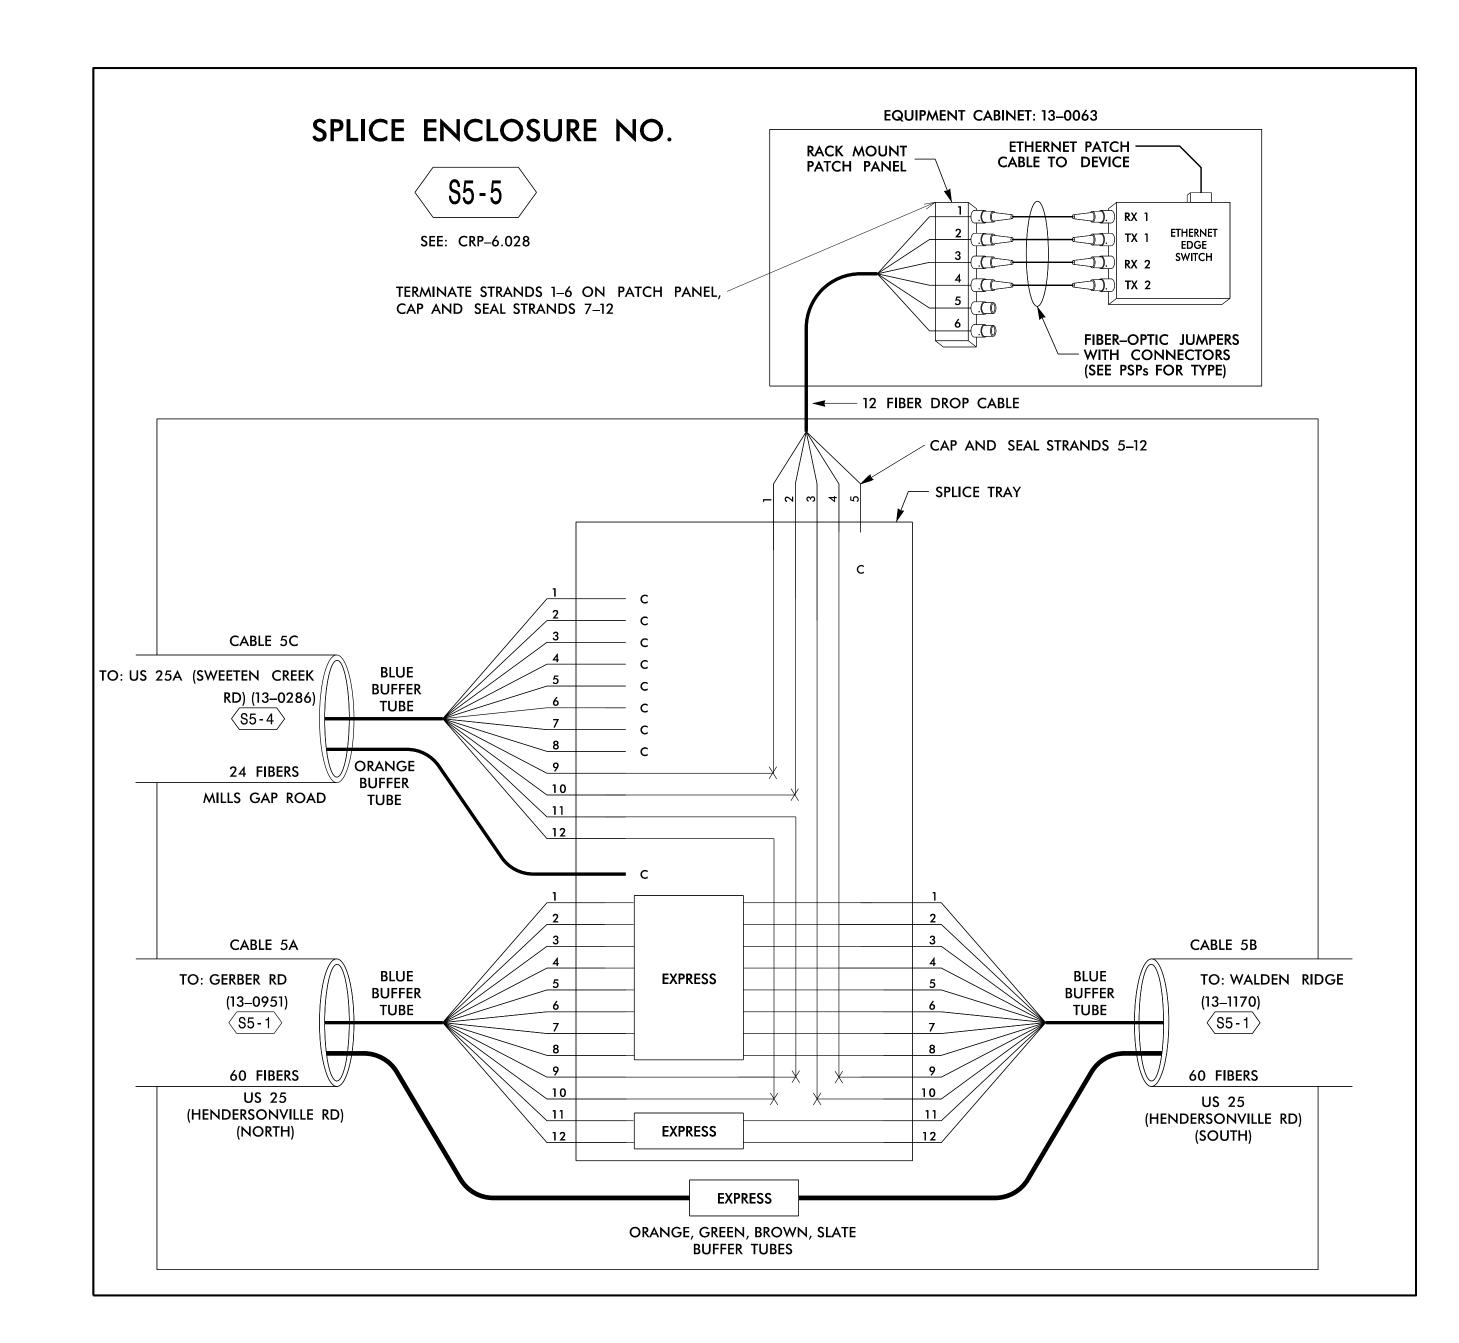

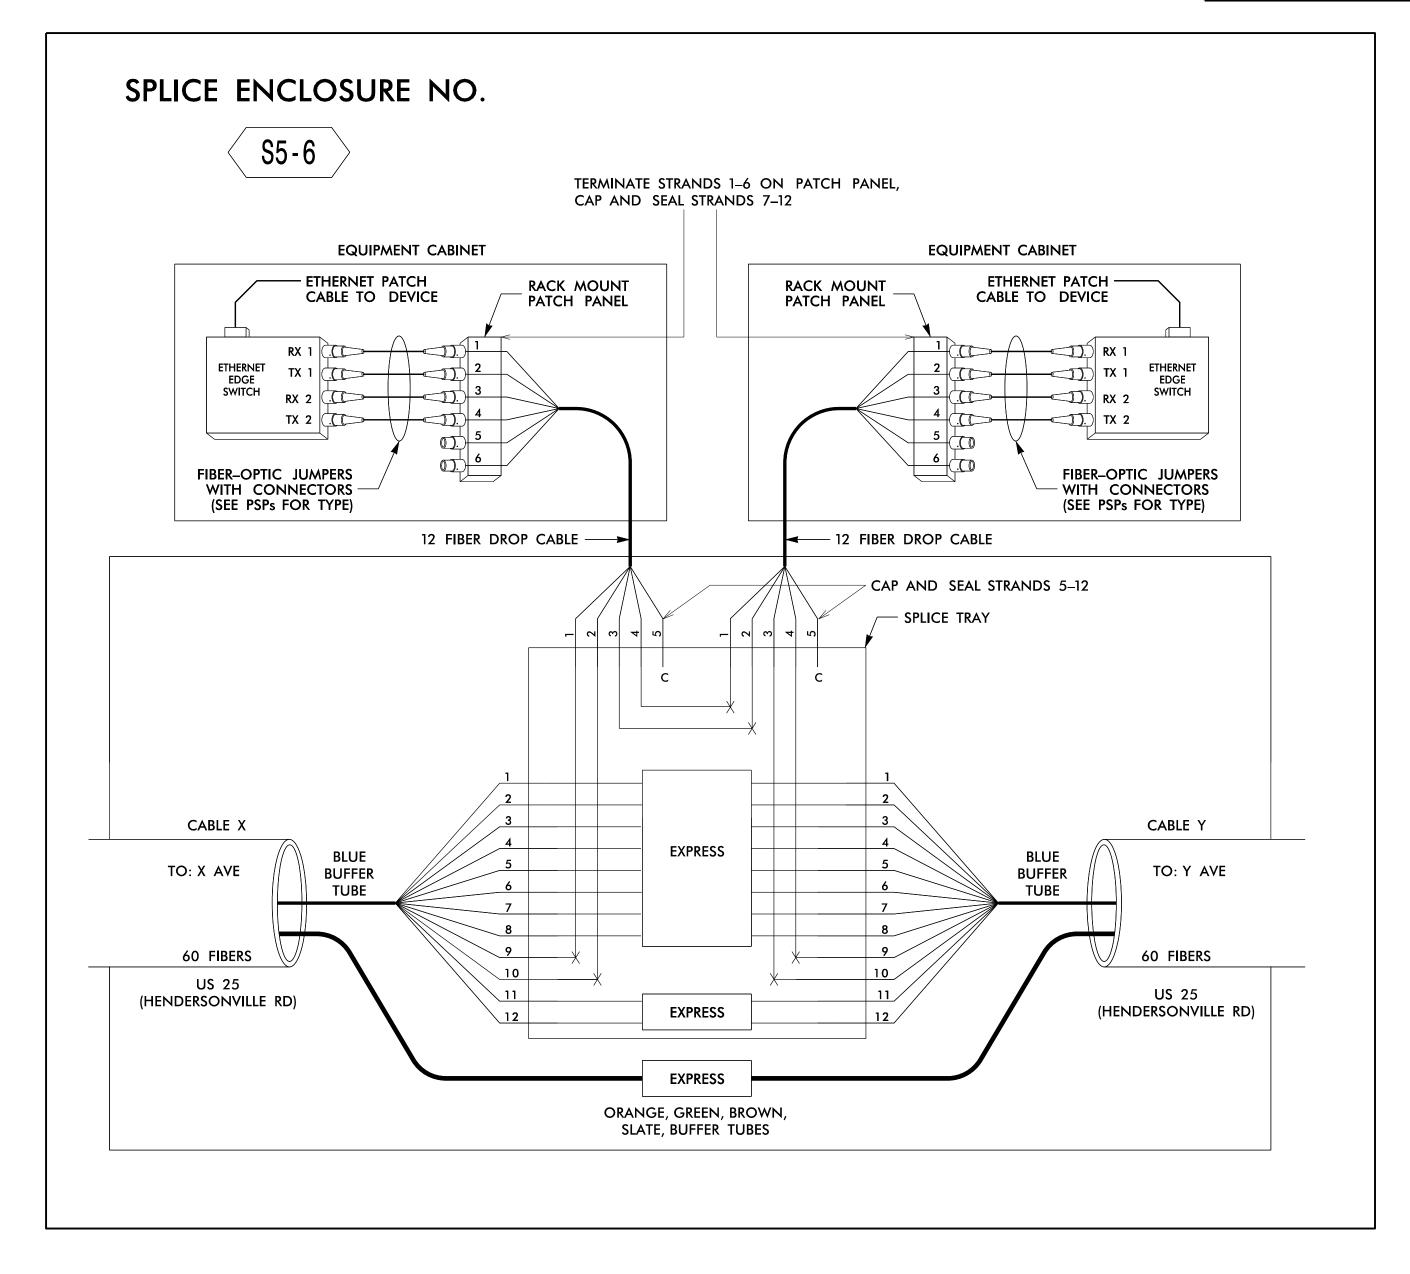

				SPLICE ENCLOSURE NO. S5-6			
DEVICE ID	CRP SHEET	CABLE X			CABLE Y		
		CABLE NUMBER	ALONG ROUTE	то	CABLE NUMBER	ALONG ROUTE	ТО
13–0584 / 13–0430	CRP-6.030	5A	US 25 (HENDERSONVILLE RD)	TURTLE CREEK DR	5A	US 25 (HENDERSONVILLE RD)	GERBER VILLAGE
13–1195 / 13–0984	CRP-6.031	5A	US 25 (HENDERSONVILLE RD)	LAMBETH DR/WALMART	5A	US 25 (HENDERSONVILLE RD)	TURTLE CREEK DR
13-1217/CCTV 06/13-0951	CRP-6.029	5A	US 25 (HENDERSONVILLE RD)	OVERLOOK RD	5A	US 25 (HENDERSONVILLE RD)	MILLS GAP RD

LEGEND NOTES COLOR CODE TIA⁄EIA 598-B X = FUSION SPLICE INDIVIDUAL FIBER1. UNUSED FIBERS LEFT COILED AND STORED IN SPLICE TRAY (1) BLUE (7) RED C = CAP AND SEAL2. UNUSED BUFFER TUBES LEFT COILED AND STORED IN SPLICE ENCLOSURE (2) ORANGE (8) BLACK EXPRESS = EXPRESS ENTIRE BUFFER TUBE /FIBERS (3) GREEN (9) YELLOW THROUGH WITHOUT CUTTING . EDGE SWITCH CONFIGURATIONS ARE GENERIC. (4) BROWN (10) VIOLET CONTRACTOR IS RESPONSIBLE FOR DETERMINING/ENSURING THE BUFFER SPLICE | = SPLICE ALL FIBERS IN BUFFER (5) SLATE (11) ROSE PROPER TERMINATIONS. TUBE COLOR TO COLOR

ATKINS 1616 EAST MILLBROOK ROAD, SUITE 310 RALEIGH, NORTH CAROLINA 27609 (919) 876-6888 NCBEES #F-0326 DOCUMENT NOT CONSIDERED FINAL UNLESS ALL SIGNATURES COMPLETED Prepared for the Offices of:



Asheville Signal System Fiber-Optic Splicing Details

Division 13 Buncombe County Asheville PLAN DATE: December 2016 REVIEWED BY: HA Badgett 50 Greenfield Parkway, Garner, NC 27529 PREPARED BY: AM Quigley REVIEWED BY: JT Brooks

REVISIONS INIT. DATE

SEAL 019962 Frank Mrd Badget III 1/17/2017
602F42EFGNATURE DATE

CADD Filename: 271\_061\_U-4715B\_FS-

(6) WHITE

(12) AQUA