


SPLICE ENCLOSURE NO.

S6-3

SEE: CRP-6.103


TERMINATE STRANDS 1-6 ON PATCH PANEL,
CAP AND SEAL STRANDS 7-12

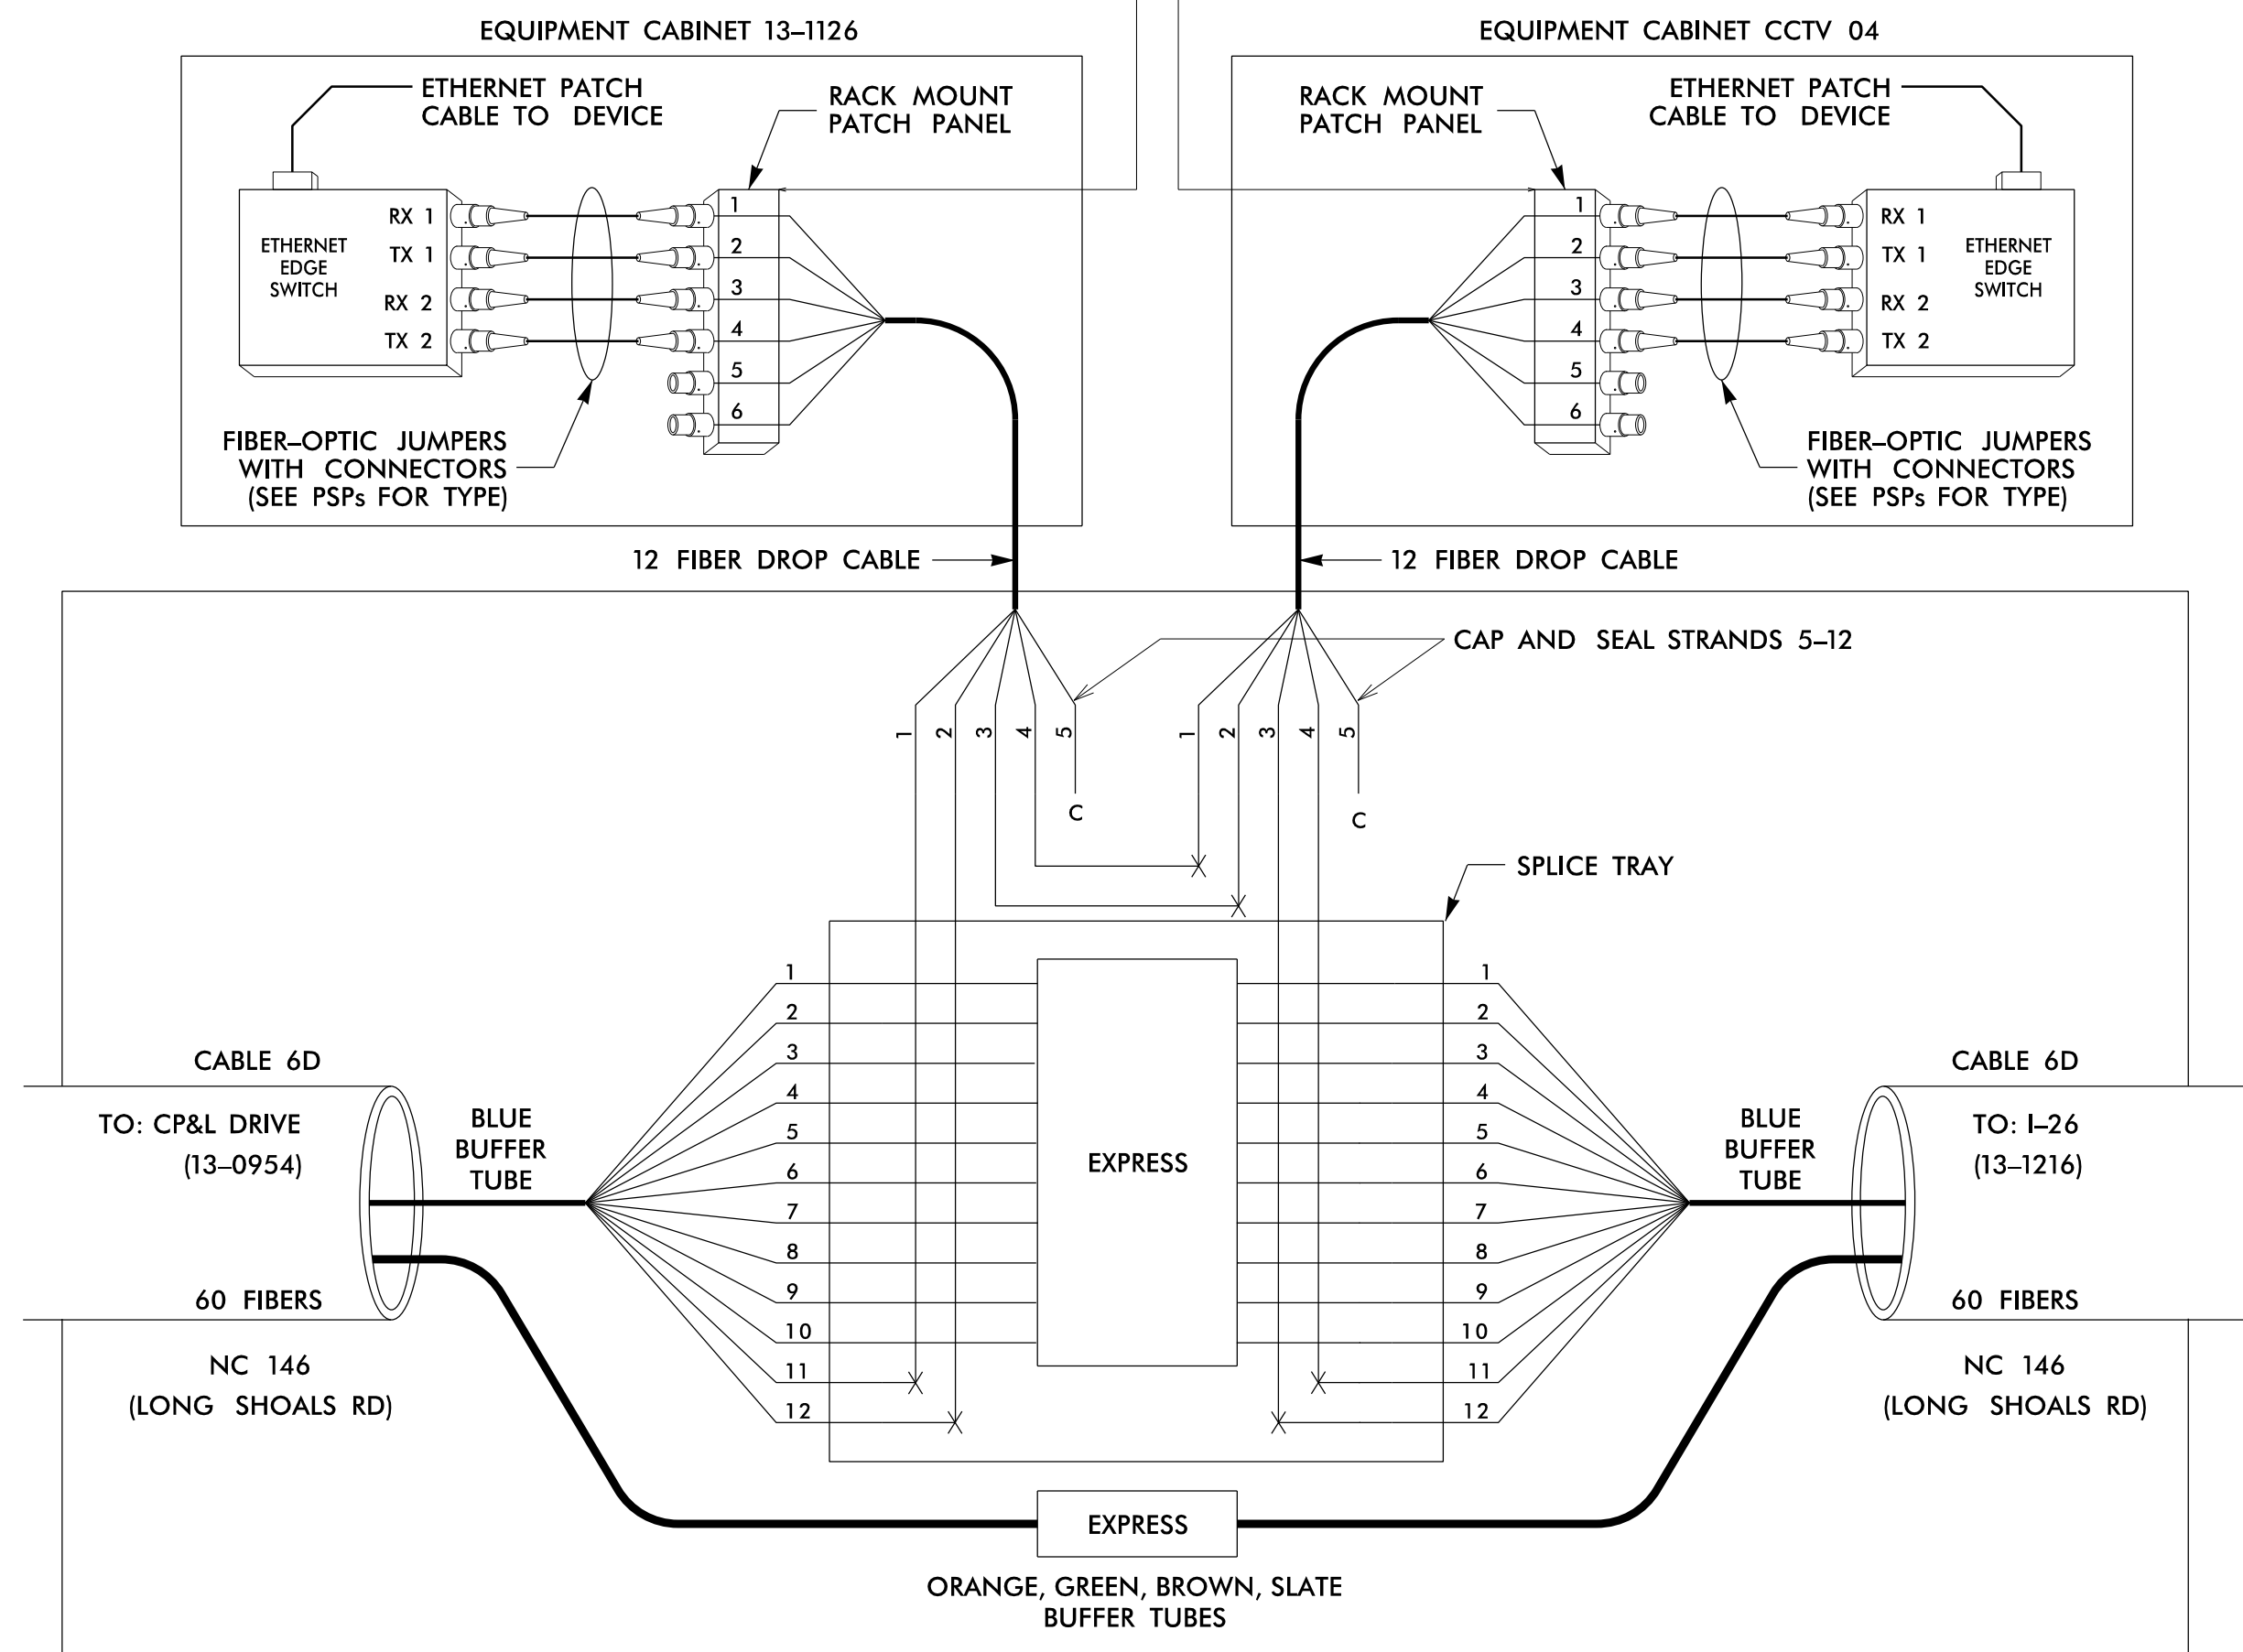

17-JAN-2017 15:02
 D:\projects\transportation\trf\c\curr\100048632_U-4715B_Ashville\116_Sig_System\Task 11_Comms\Inol_Microstation_Files (Renamed_Merged)\Volume 2\271_063_U-4715B_FS-4.21.dgn
 00107303 AT LUS355195

COLOR CODE	
TIA/EIA	598-B
(1) BLUE	(7) RED
(2) ORANGE	(8) BLACK
(3) GREEN	(9) YELLOW
(4) BROWN	(10) VIOLET
(5) SLATE	(11) ROSE
(6) WHITE	(12) AQUA


- #### LEGEND
- X = FUSION SPLICE INDIVIDUAL FIBER
 - C = CAP AND SEAL
 - EXPRESS = EXPRESS ENTIRE BUFFER TUBE / FIBERS THROUGH WITHOUT CUTTING
 - BUFFER SPLICE = SPLICE ALL FIBERS IN BUFFER TUBE COLOR TO COLOR
- #### NOTES
- UNUSED FIBERS LEFT COILED AND STORED IN SPLICE TRAY
 - UNUSED BUFFER TUBES LEFT COILED AND STORED IN SPLICE ENCLOSURE
 - EDGE SWITCH CONFIGURATIONS ARE GENERIC. CONTRACTOR IS RESPONSIBLE FOR DETERMINING/ENSURING THE PROPER TERMINATIONS.



1616 EAST MILLBROOK ROAD, SUITE 310
RALEIGH, NORTH CAROLINA 27609
(919) 876-6888 NCBEEES #F-0326

DOCUMENT NOT CONSIDERED FINAL
UNLESS ALL SIGNATURES COMPLETED

Prepared for the Offices of:



**Asheville Signal System
Fiber-Optic Splicing Details**


Division 13 Buncombe County Asheville

PLAN DATE: December 2016	REVIEWED BY: HA Badgett
PREPARED BY: AM Quigley	REVIEWED BY: JT Brooks

REVISIONS	INIT.	DATE

SCALE: NTS

SEAL

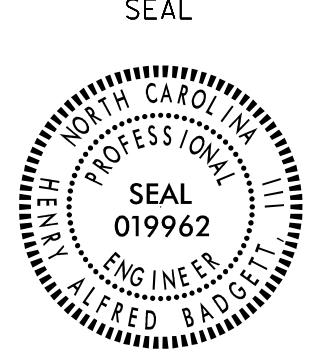

Seal No. 019962
HA Badgett
Professional Engineer
Asheville, NC

DocuSigned by:
Pratt, Alan Badgett III
DATE: 1/17/2017

CADD File name: 271_063_U-4715B_FS-4.21.dgn