


SPLICE ENCLOSURE NO.

S6-4

SEE: CRP-6.109

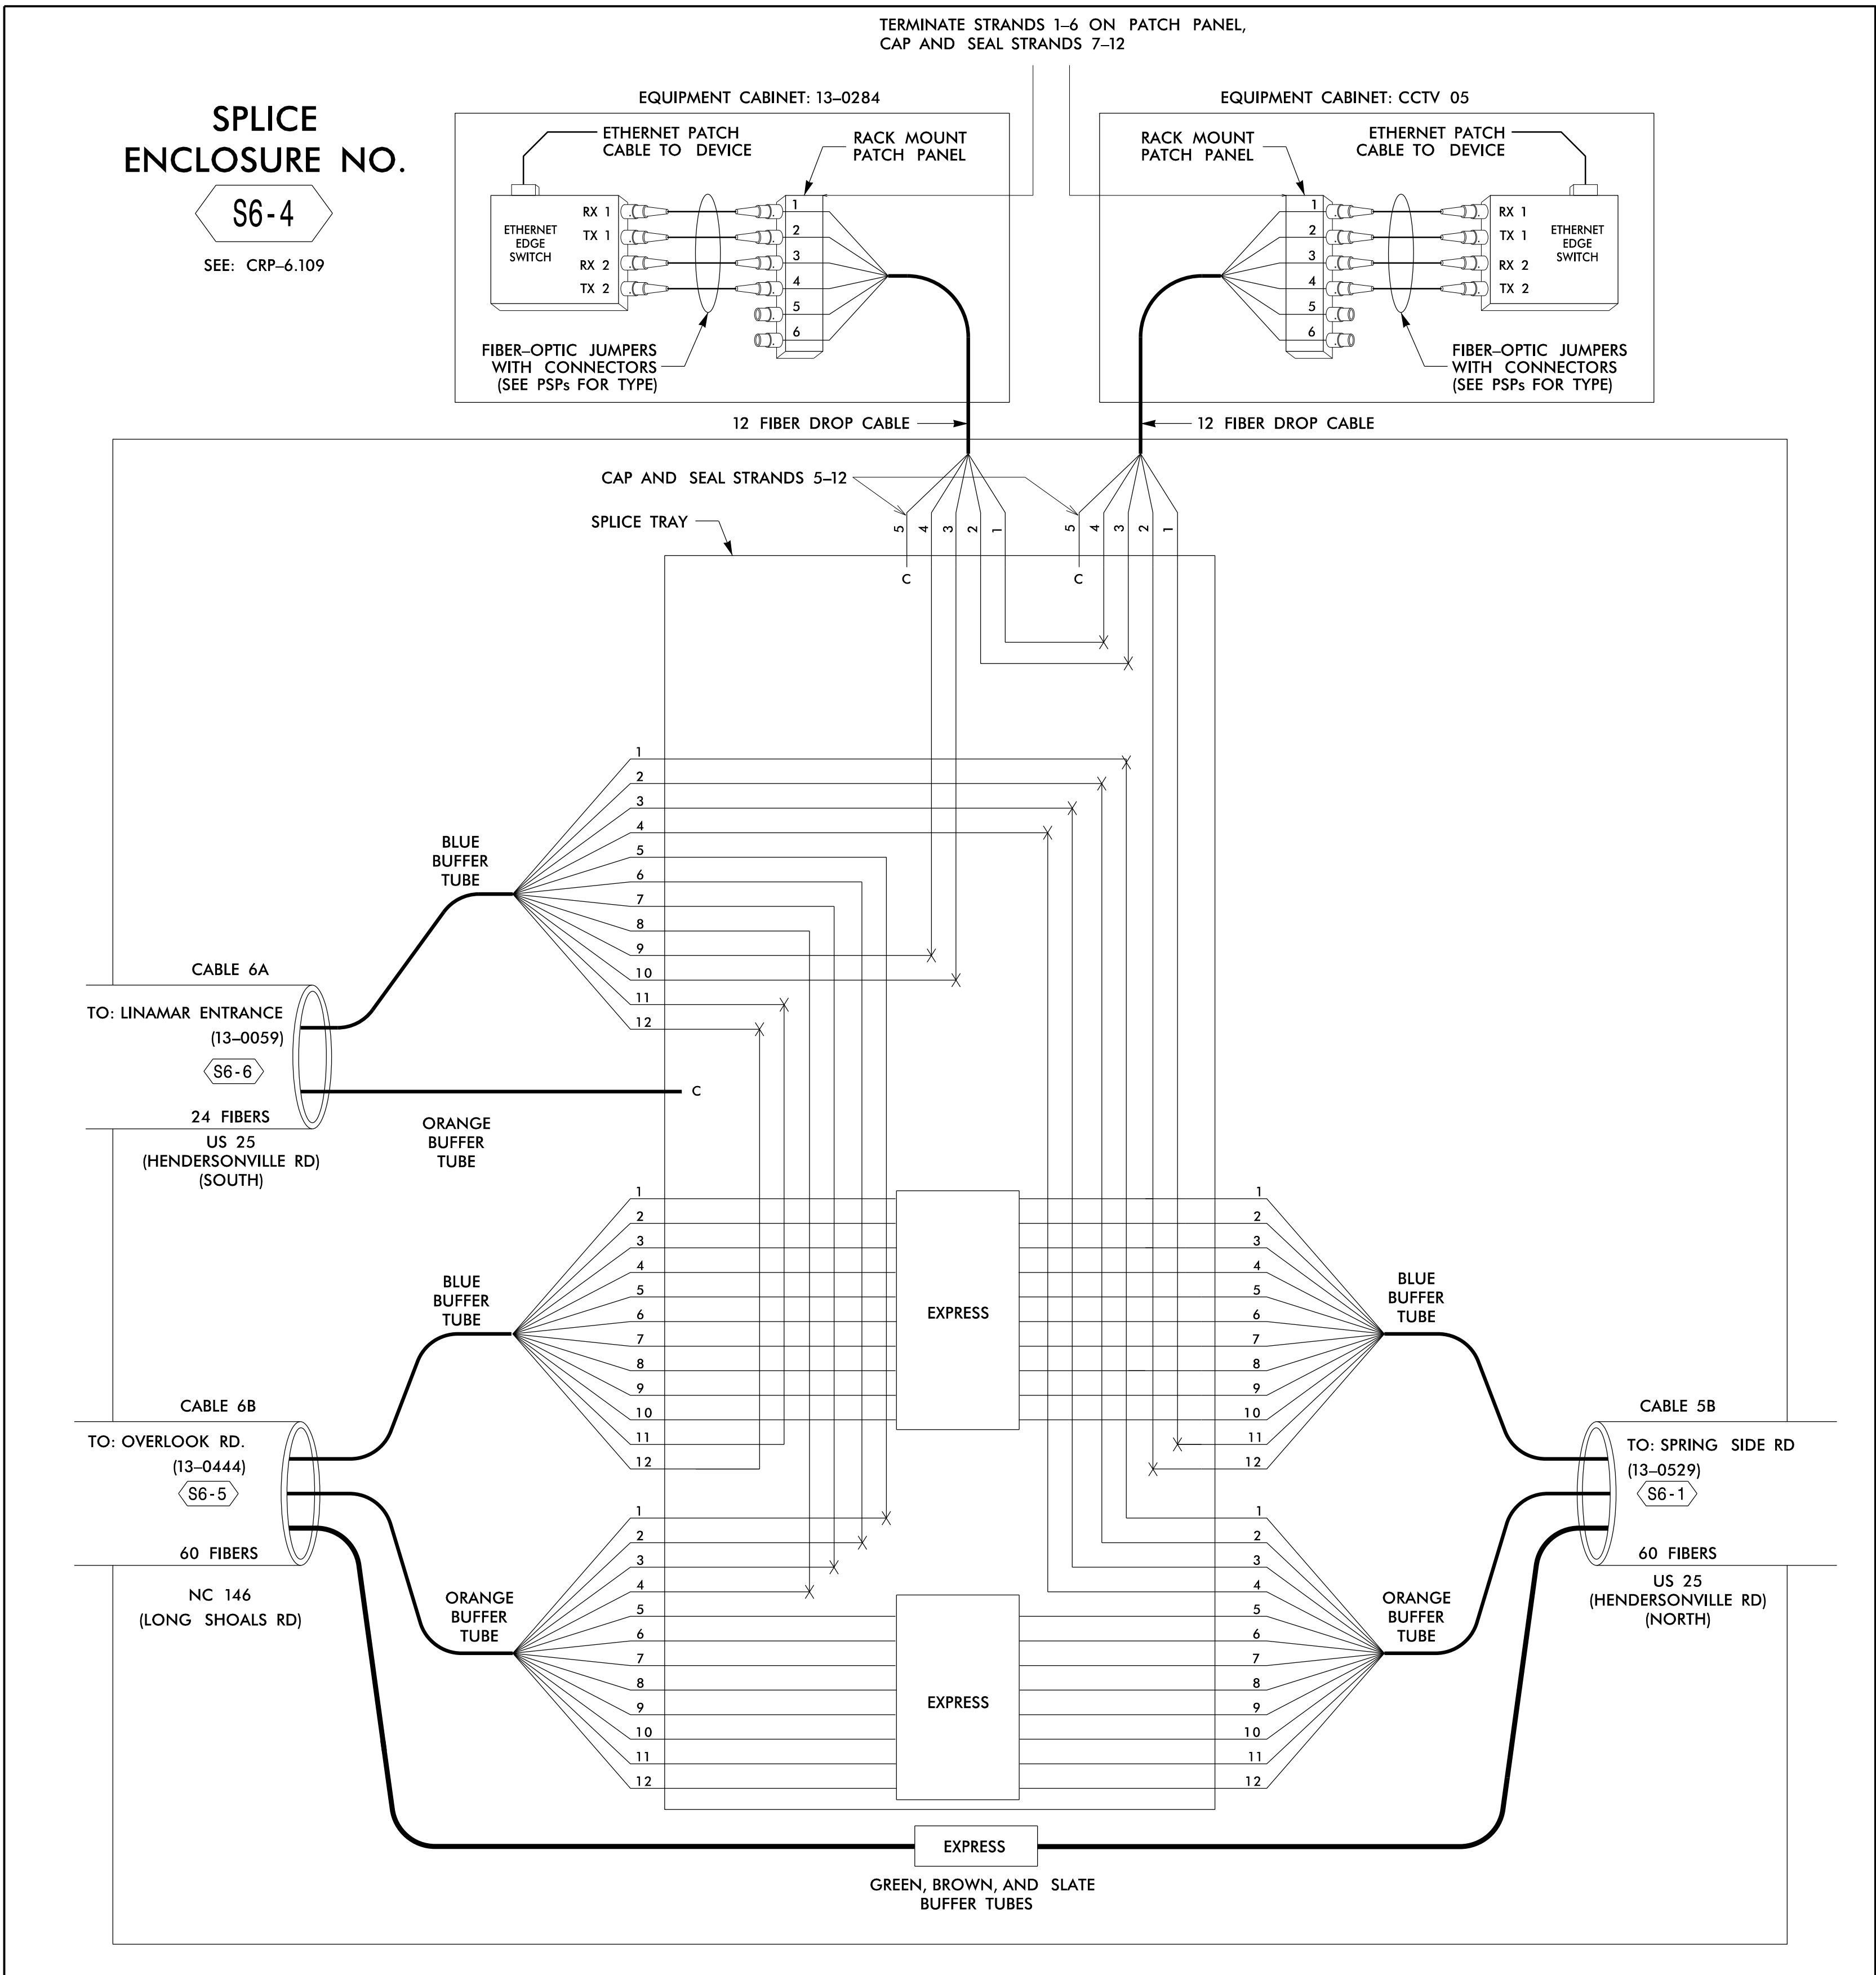

17-JAN-2017 15:02
 D:\projects\2017\01\00048632_U-4715B_Ashville\11e_Sig_System\Task 11_Comms\Inol_Microstation_Files (Renamed_Merged)\volum 2\271_064_U-4715B_FS-4_22.dgn
 00107303 AT LUS355195

LEGEND

COLOR CODE TIA/EIA 598-B	
(1) BLUE	(7) RED
(2) ORANGE	(8) BLACK
(3) GREEN	(9) YELLOW
(4) BROWN	(10) VIOLET
(5) SLATE	(11) ROSE
(6) WHITE	(12) AQUA

X = FUSION SPLICE INDIVIDUAL FIBER
C = CAP AND SEAL

EXPRESS = EXPRESS ENTIRE BUFFER TUBE / FIBERS THROUGH WITHOUT CUTTING

BUFFER SPLICE = SPLICE ALL FIBERS IN BUFFER TUBE COLOR TO COLOR

- NOTES**
- UNUSED FIBERS LEFT COILED AND STORED IN SPLICE TRAY
 - UNUSED BUFFER TUBES LEFT COILED AND STORED IN SPLICE ENCLOSURE
 - EDGE SWITCH CONFIGURATIONS ARE GENERIC. CONTRACTOR IS RESPONSIBLE FOR DETERMINING/ENSURING THE PROPER TERMINATIONS.

ATKINS 1616 EAST MILLBROOK ROAD, SUITE 310
 RALEIGH, NORTH CAROLINA 27609
 (919) 876-6888 NCBEEES #F-0326

DOCUMENT NOT CONSIDERED FINAL UNLESS ALL SIGNATURES COMPLETED

<p>Prepared for the Offices of:</p> <p>NC</p> <p>Transportation</p> <p>750 Greenfield Parkway, Garner, NC 27529</p>	<p>Asheville Signal System Fiber-Optic Splicing Details</p> <p>Division 13 Buncombe County Asheville</p> <p>PLAN DATE: December 2016 REVIEWED BY: HA Badgett</p> <p>PREPARED BY: AM Quigley REVIEWED BY: JT Brooks</p>		<p>SEAL</p> <p>Seal of the State of North Carolina Professional Engineer HA Badgett 019962</p>					
	<p>SCALE</p> <p>NTS</p>	<table border="1"> <tr> <th>REVISIONS</th> <th>INIT.</th> <th>DATE</th> </tr> <tr> <td> </td> <td> </td> <td> </td> </tr> </table>		REVISIONS	INIT.	DATE		
REVISIONS	INIT.	DATE						