


SPLICE ENCLOSURE NO.

S7-3

SEE CRP 6.082

TERMINATE STRANDS 1-6 ON PATCH PANEL,
CAP AND SEAL STRANDS 7-12

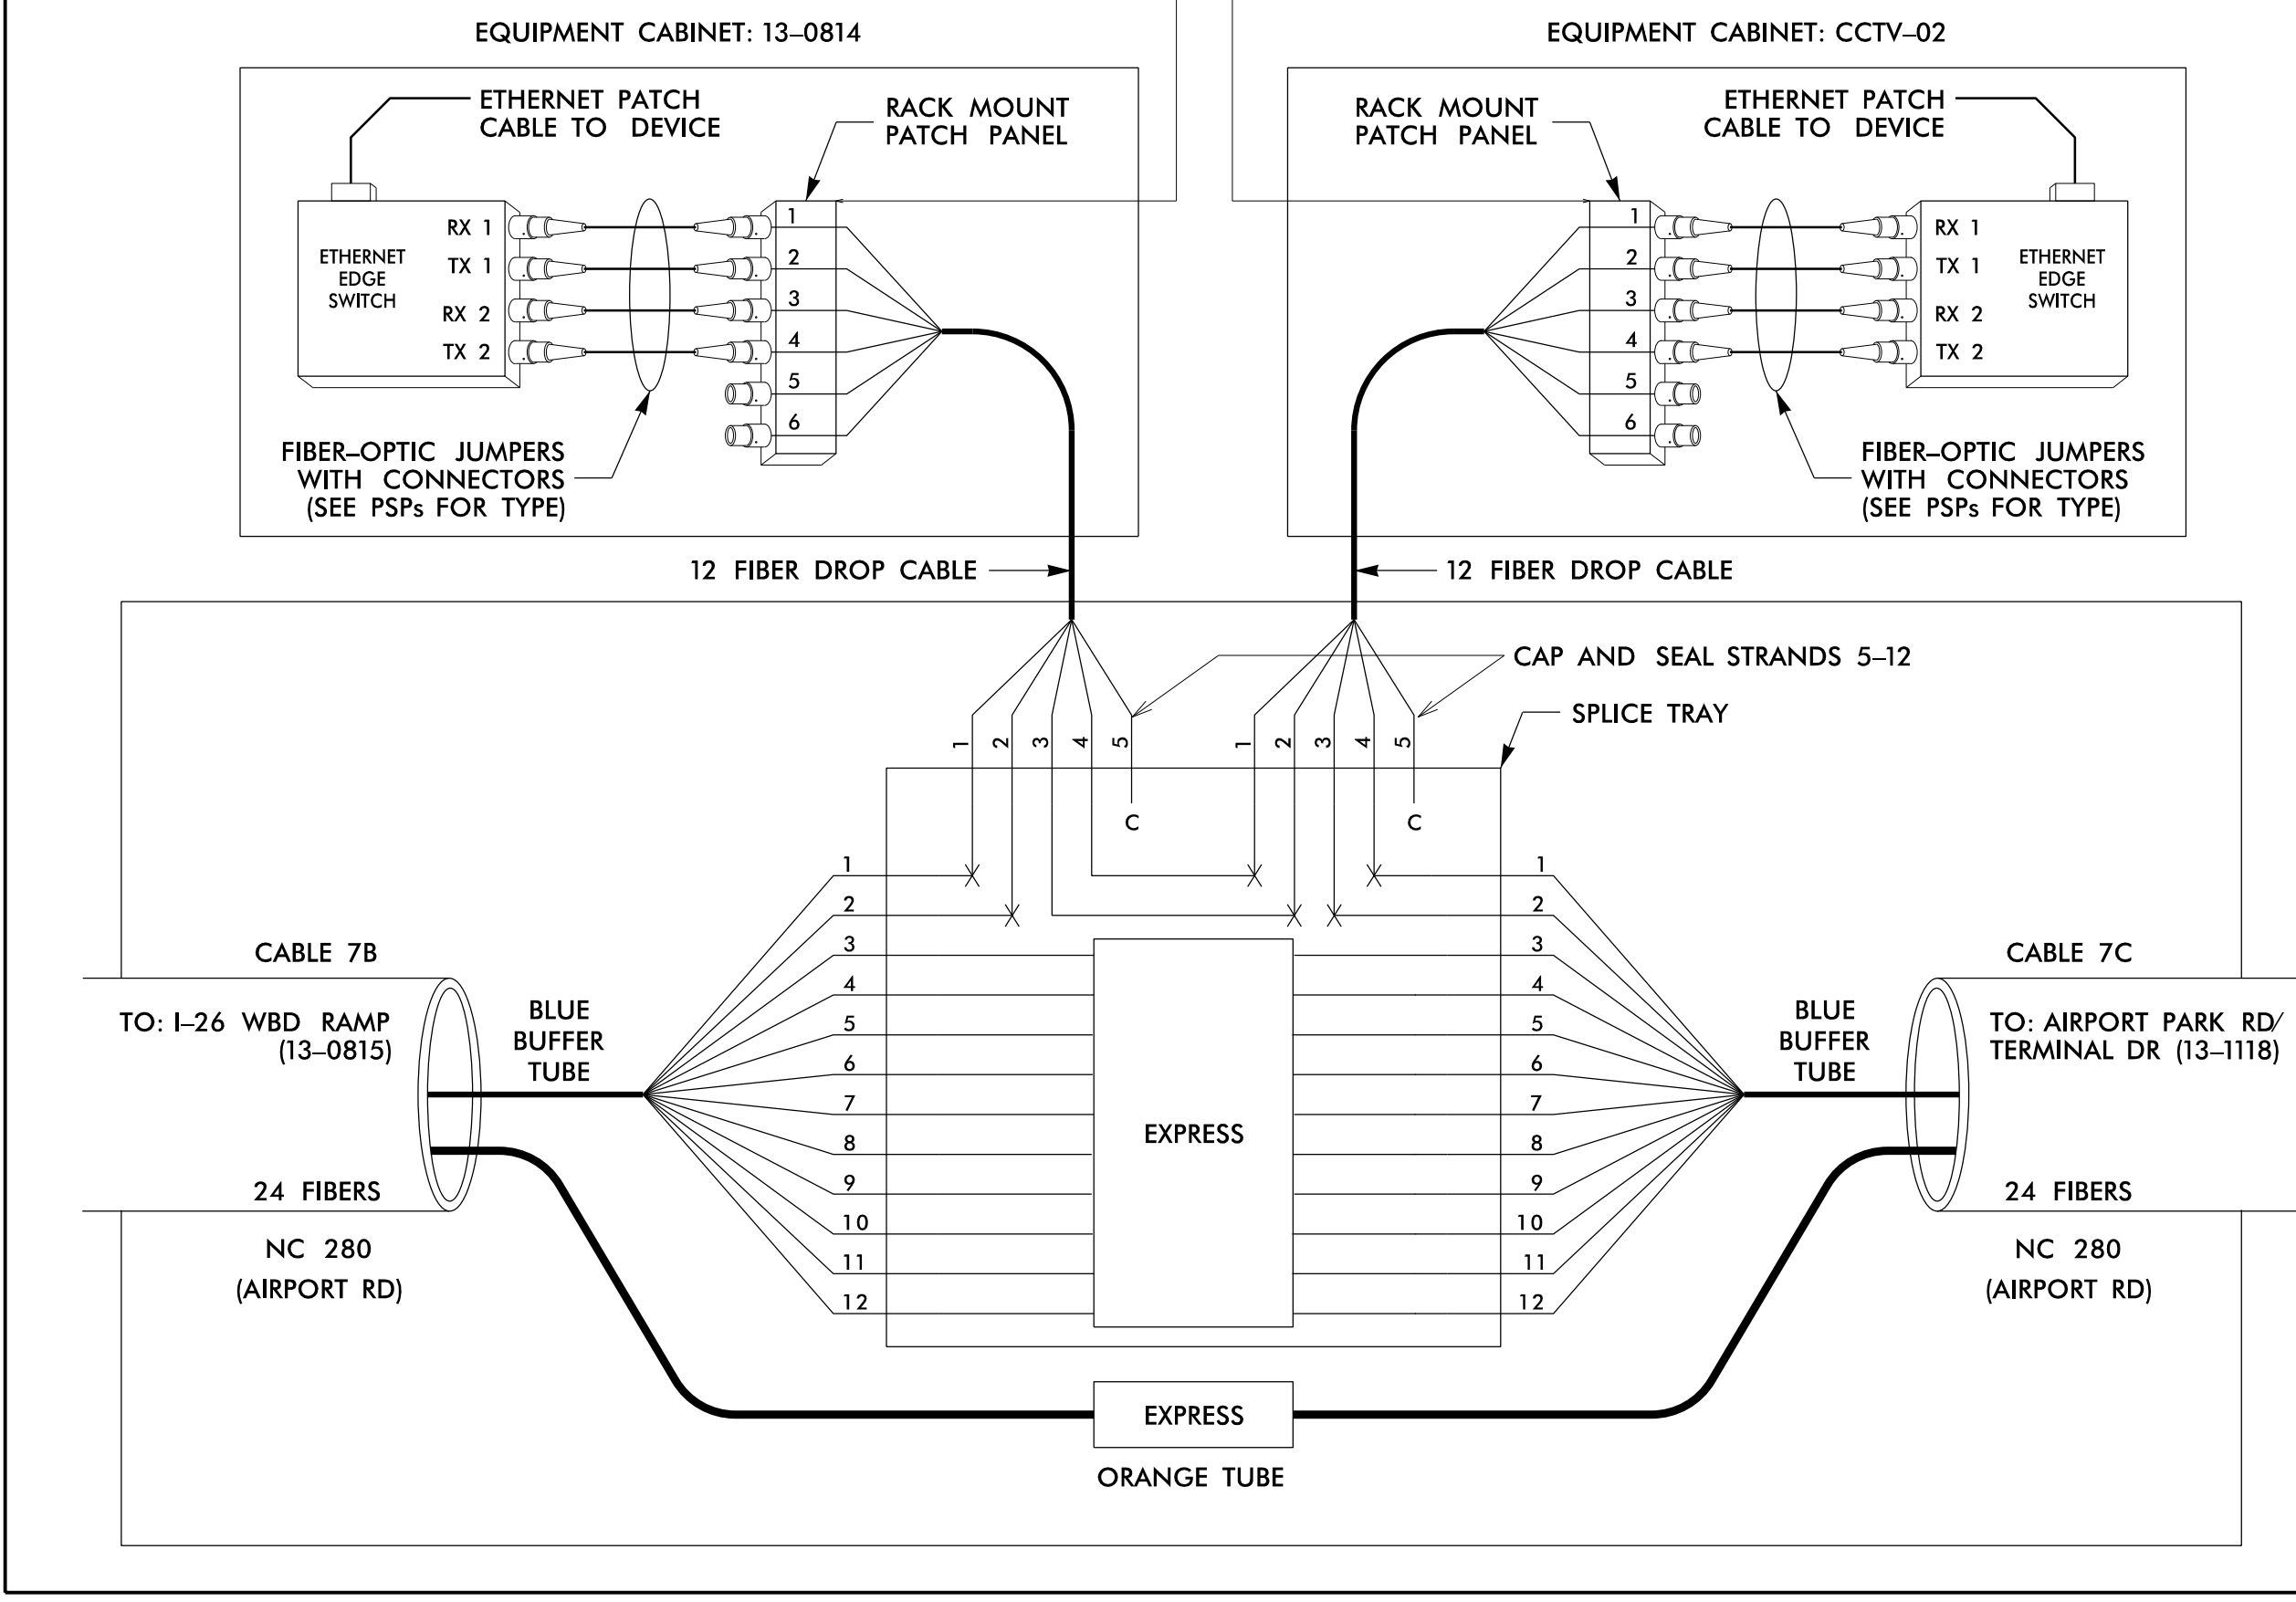

17-Jan-2017 16:12
 D:\projects\transportation\trf\c\curr\100048632_U-4715B_Ashville\116_Sig_System\Task 11_Comms\Inol_Microstation_Files (Renamed - Merged)\vol\lms 2\271_068_U-4715B_FS-4_26.dgn
 AT LUS355195

COLOR CODE	
(1) BLUE	(7) RED
(2) ORANGE	(8) BLACK
(3) GREEN	(9) YELLOW
(4) BROWN	(10) VIOLET
(5) SLATE	(11) ROSE
(6) WHITE	(12) AQUA

LEGEND

X	= FUSION SPLICE INDIVIDUAL FIBER
C	= CAP AND SEAL
	= EXPRESS ENTIRE BUFFER TUBE / FIBERS THROUGH WITHOUT CUTTING
	= SPLICE ALL FIBERS IN BUFFER TUBE COLOR TO COLOR

- #### NOTES
- UNUSED FIBERS LEFT COILED AND STORED IN SPLICE TRAY
 - UNUSED BUFFER TUBES LEFT COILED AND STORED IN SPLICE ENCLOSURE
 - EDGE SWITCH CONFIGURATIONS ARE GENERIC. CONTRACTOR IS RESPONSIBLE FOR DETERMINING/ENSURING THE PROPER TERMINATIONS.

ATKINS 1616 EAST MILLBROOK ROAD, SUITE 310
 RALEIGH, NORTH CAROLINA 27609
 (919) 876-6888 NCBEEES #F-0326

DOCUMENT NOT CONSIDERED FINAL UNLESS ALL SIGNATURES COMPLETED

Prepared for the Offices of:

750 Greenfield Parkway, Garner, NC 27529

Asheville Signal System Fiber-Optic Splicing Details	
Division 13	Buncombe County Asheville
PLAN DATE: December 2016	REVIEWED BY: HA Badgett
PREPARED BY: AM Quigley	REVIEWED BY: JT Brooks
SCALE	REVISIONS
NTS	INIT. DATE

SEAL

Seal of HA Badgett, No. 019962, State of North Carolina. The seal is circular with 'NORTH CAROLINA PROFESSIONAL ENGINEER' around the perimeter and 'HA BADGETT' in the center.

DocuSigned by:
 Haun Allen Badgett III 1/17/2017
 DATE

CADD File name: 271_068_U-4715B_FS-4_26.dgn