


SPLICE ENCLOSURE NO.

S8-3

SEE: CRP-6.001

TERMINATE STRANDS 1-6 ON PATCH PANEL,
CAP AND SEAL STRANDS 7-12

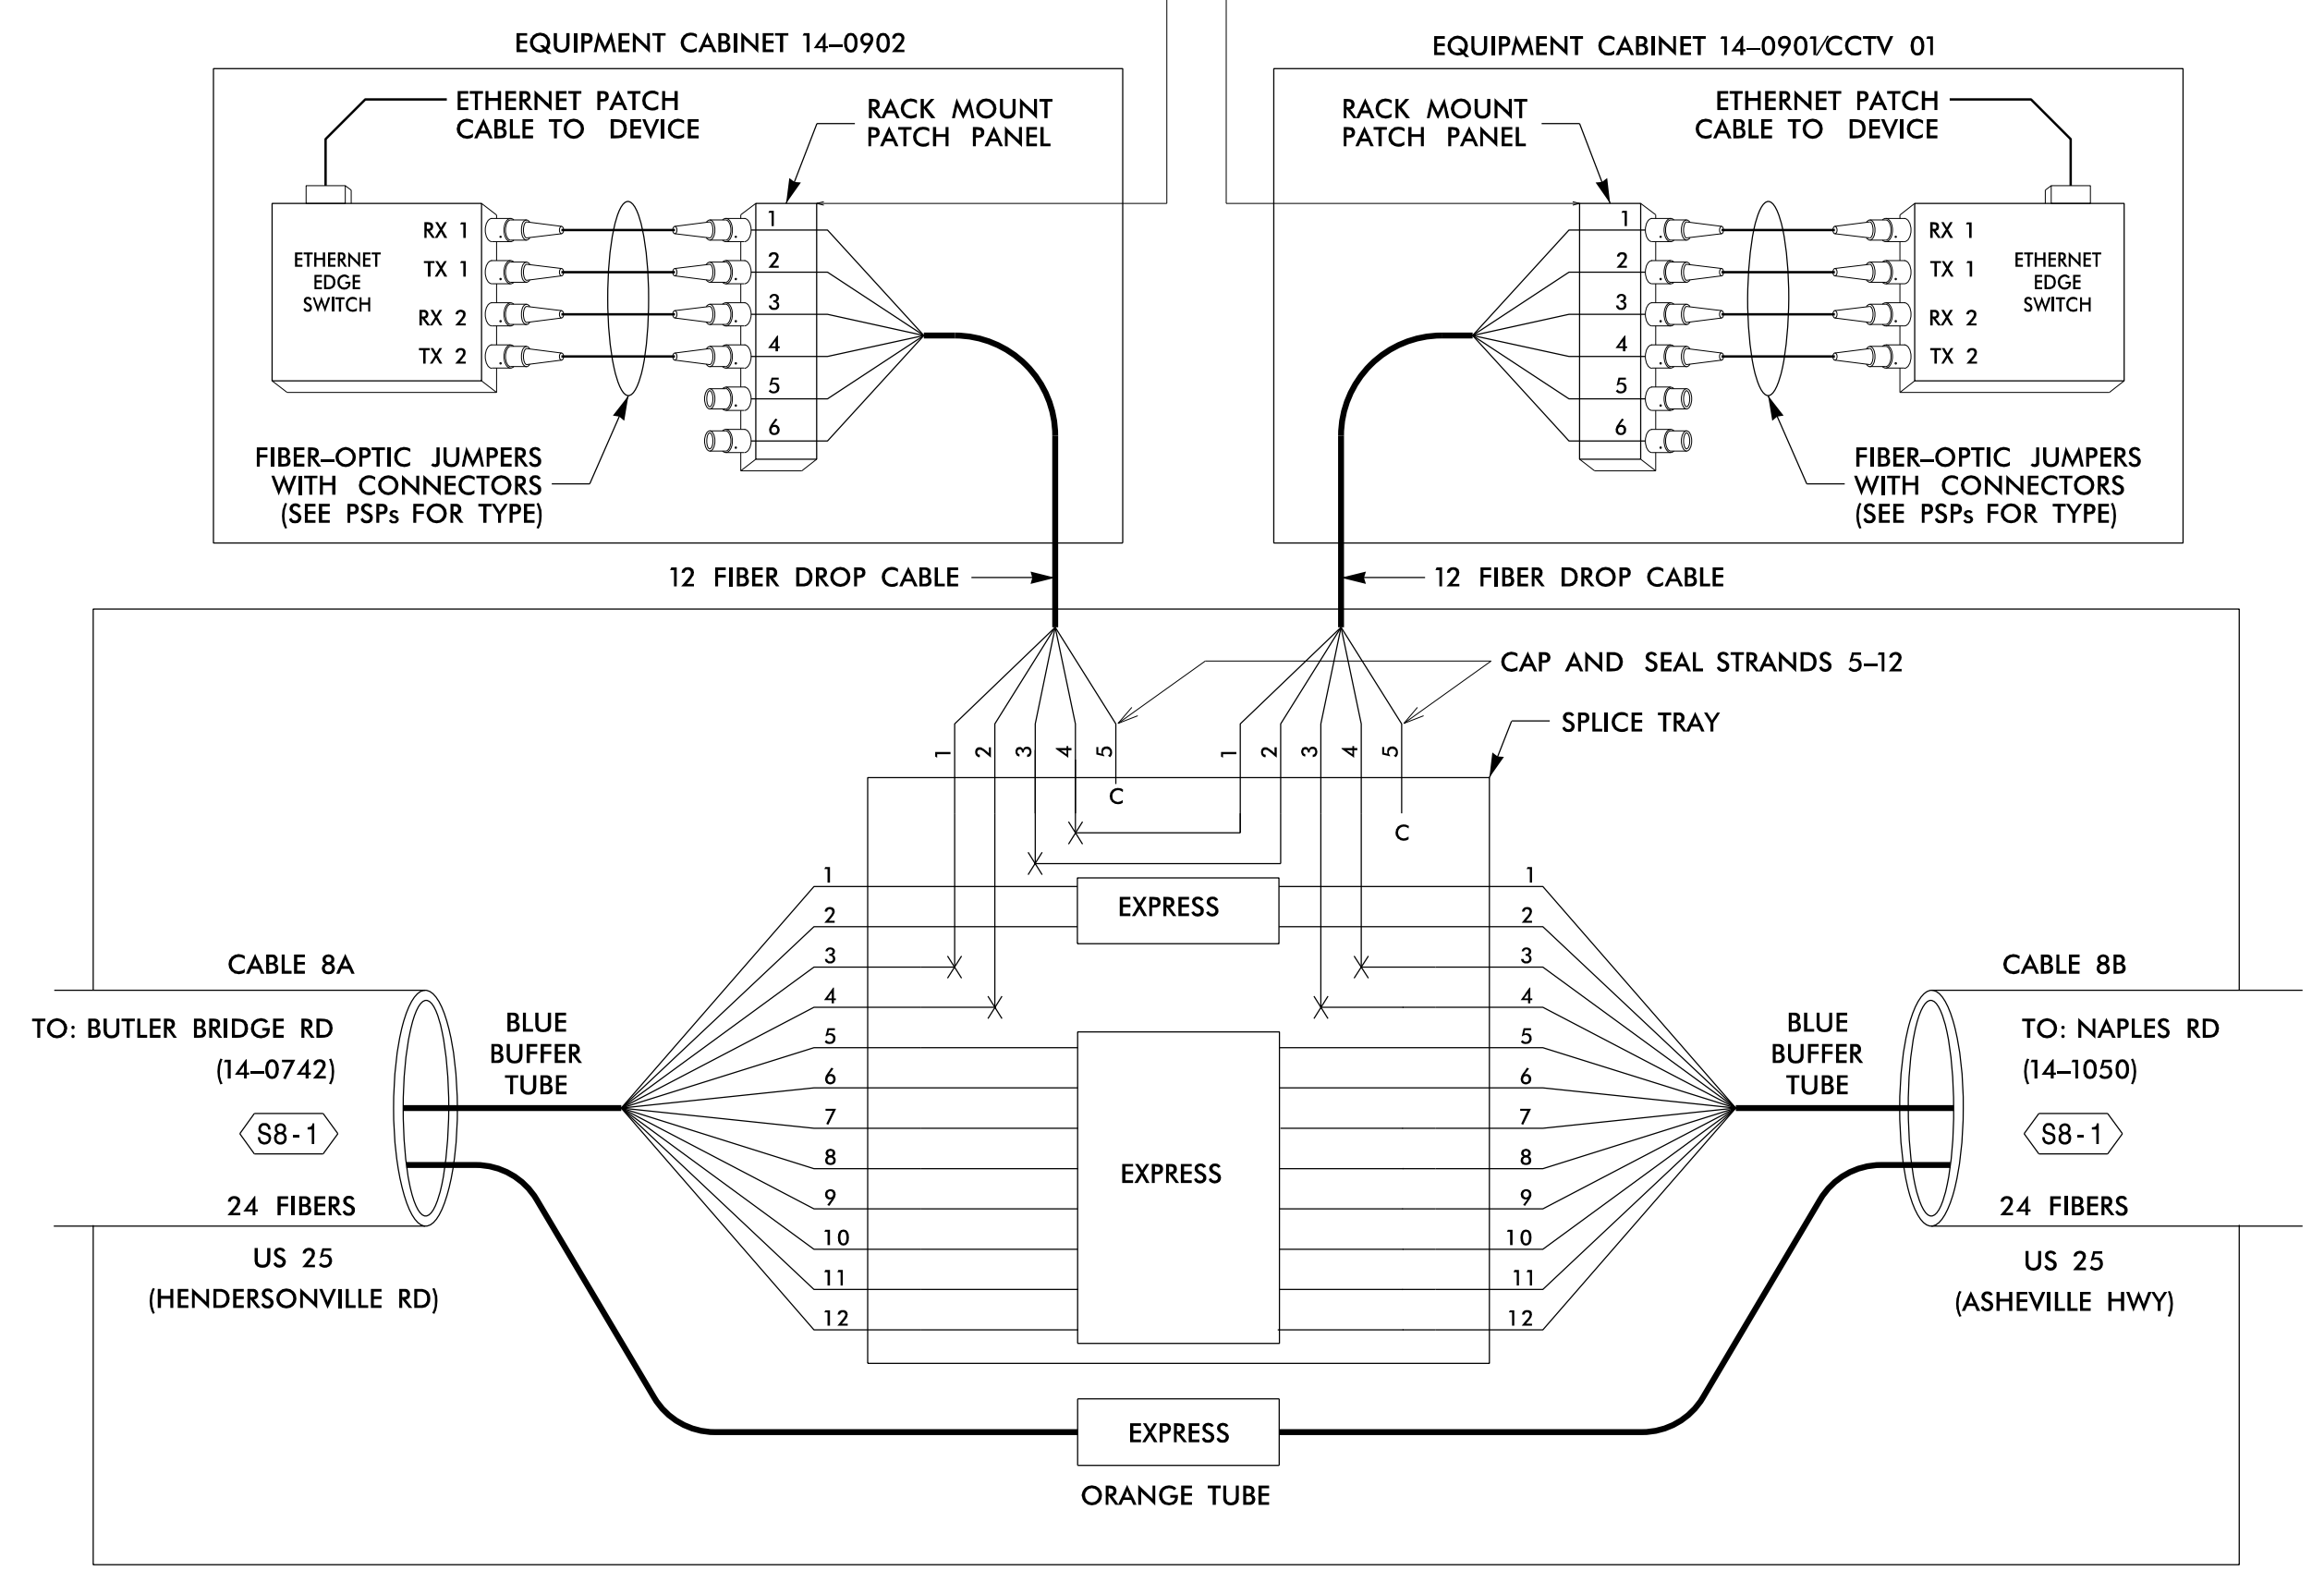

17-JAN-2017 15:03
 D:\projects\transportation\trf\c\curr\100048632_U-4715B_Ashville\116_Sig_Sys\Task 11_Comms\Inol_Microstation_Files (Renamed_Merged)\vol\ume 2\271_072_U-4715B_FS-4_30.dgn
 AT LUS355195

COLOR CODE	
(1) BLUE	(7) RED
(2) ORANGE	(8) BLACK
(3) GREEN	(9) YELLOW
(4) BROWN	(10) VIOLET
(5) SLATE	(11) ROSE
(6) WHITE	(12) AQUA

LEGEND

X =	FUSION SPLICE INDIVIDUAL FIBER
C =	CAP AND SEAL
EXPRESS	EXPRESS ENTIRE BUFFER TUBE / FIBERS THROUGH WITHOUT CUTTING
BUFFER SPLICE	SPLICE ALL FIBERS IN BUFFER TUBE COLOR TO COLOR

- #### NOTES
- UNUSED FIBERS LEFT COILED AND STORED IN SPLICE TRAY
 - UNUSED BUFFER TUBES LEFT COILED AND STORED IN SPLICE ENCLOSURE
 - EDGE SWITCH CONFIGURATIONS ARE GENERIC. CONTRACTOR IS RESPONSIBLE FOR DETERMINING/ENSURING THE PROPER TERMINATIONS.

ATKINS

1616 EAST MILLBROOK ROAD, SUITE 310
 RALEIGH, NORTH CAROLINA 27609
 (919) 876-6888 NCBES #F-0326

**DOCUMENT NOT CONSIDERED FINAL
UNLESS ALL SIGNATURES COMPLETED**

 Prepared for the Offices of: NC Transportation 750 Greenfield Parkway, Garner, NC 27529	Asheville Signal System Fiber--Optic Splicing Details		SEAL
	Division 13 Buncombe County Asheville	PLAN DATE: December 2016 REVIEWED BY: HA Badgett	PREPARED BY: AM Quigley REVIEWED BY: JT Brooks
SCALE	REVISIONS	INIT.	DATE
NTS			