


PROJECT REFERENCE NO. FS 4.46 U-4715B

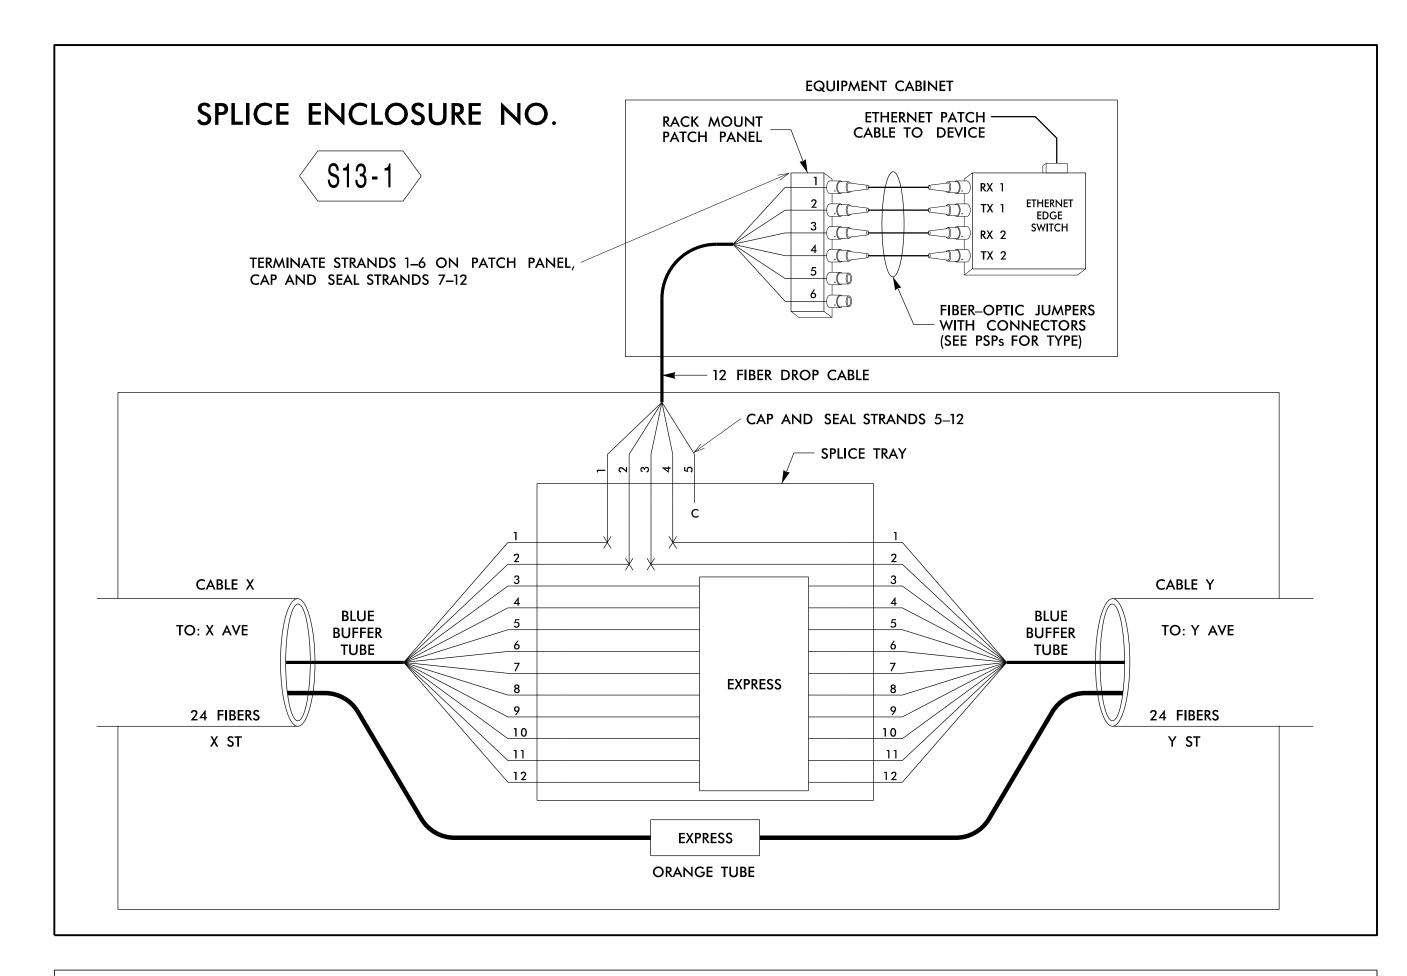

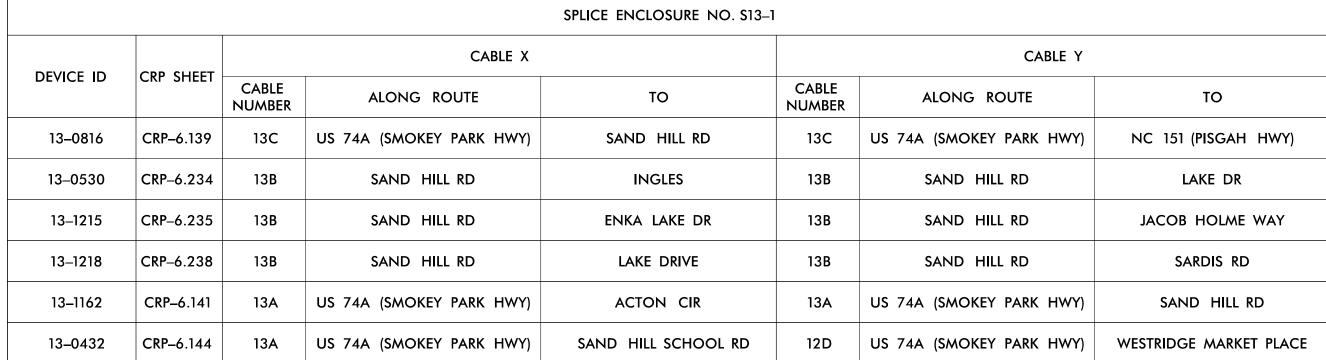

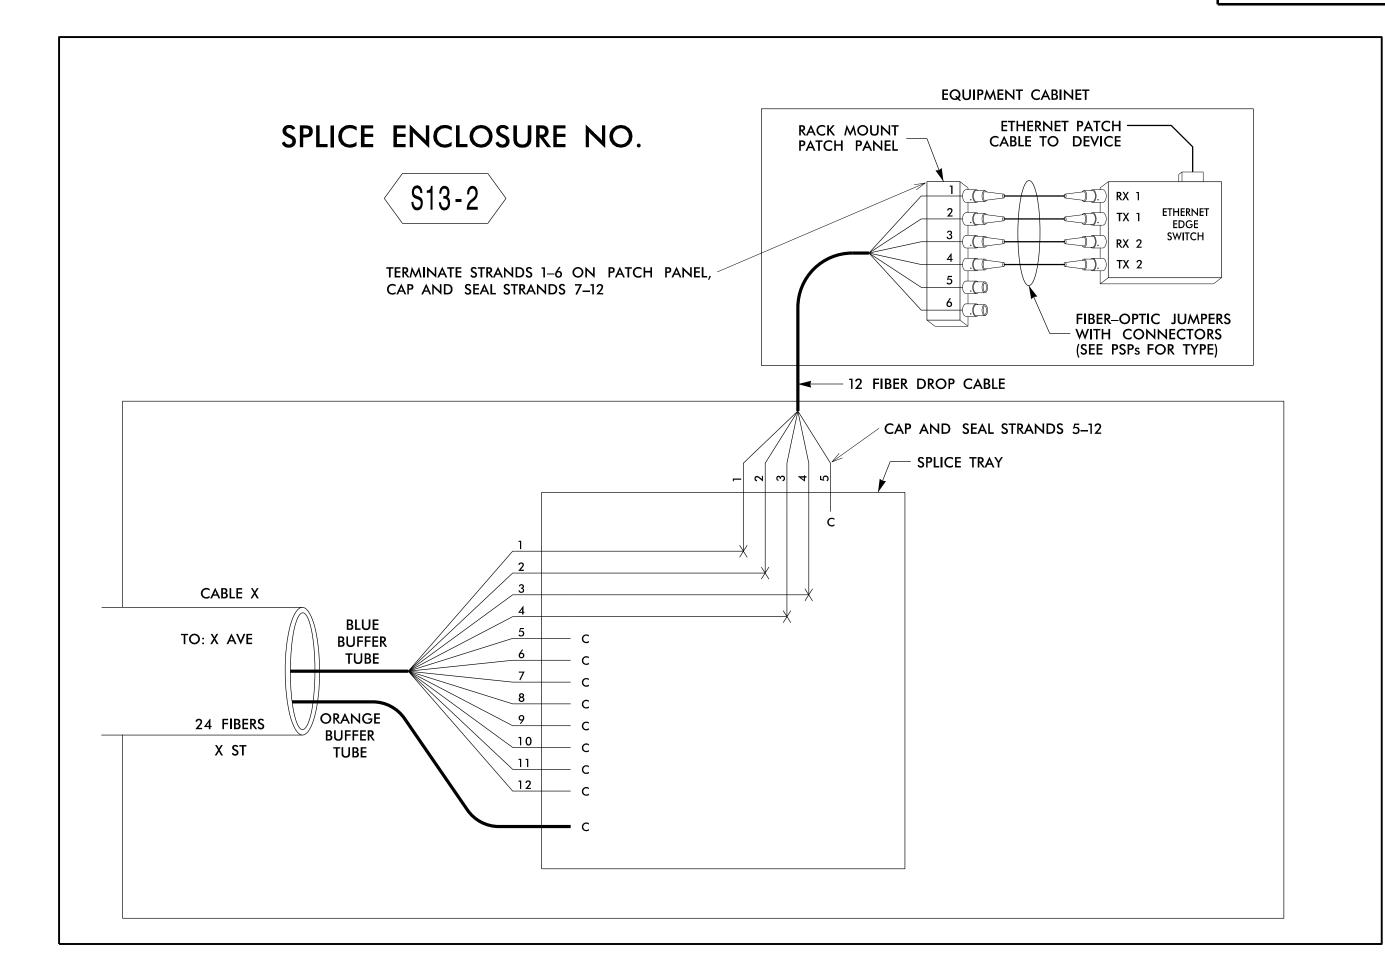

## SPLICE ENCLOSURE NO. S13-2

	DEVICE ID	CRP SHEET	CABLE X		
			CABLE NUMBER	ALONG ROUTE	то
	13–0464	CRP-6.136	13C	US 74A (SMOKEY PARK HWY)	RUTHERFORD RD
	13–0663	CRP-6.238	13B	SAND HILL RD	JACOB HOLME WAY



DOCUMENT NOT CONSIDERED FINAL UNLESS ALL SIGNATURES COMPLETED



Asheville Signal System Fiber-Optic Splicing Details

Division 13 Buncombe County Asheville PLAN DATE: December 2016 REVIEWED BY: HA Badgett 750 Greenfield Parkway, Garner, NC 27529 PREPARED BY: AM Quigley REVIEWED BY: JT Brooks REVISIONS

INIT. DATE Stury Alfred Balgett III DATE

DATE

**LEGEND** NOTES COLOR CODE TIA/EIA 598-B X = FUSION SPLICE INDIVIDUAL FIBER1. UNUSED FIBERS LEFT COILED AND STORED IN SPLICE TRAY (1) BLUE (7) RED C = CAP AND SEAL2. UNUSED BUFFER TUBES LEFT COILED AND STORED IN SPLICE ENCLOSURE (2) ORANGE (8) BLACK EXPRESS = EXPRESS ENTIRE BUFFER TUBE /FIBERS (3) GREEN (9) YELLOW THROUGH WITHOUT CUTTING . EDGE SWITCH CONFIGURATIONS ARE GENERIC. (4) BROWN (10) VIOLET CONTRACTOR IS RESPONSIBLE FOR DETERMINING/ENSURING THE BUFFER SPLICE | = SPLICE ALL FIBERS IN BUFFER (5) SLATE (11) ROSE

TUBE COLOR TO COLOR

(6) WHITE

(12) AQUA

SEAL ' 019962

CADD Filename: 271\_088\_U-4715B\_FS-4