
PROJECT REFERENCE NO. FS 4.49 U-4715B

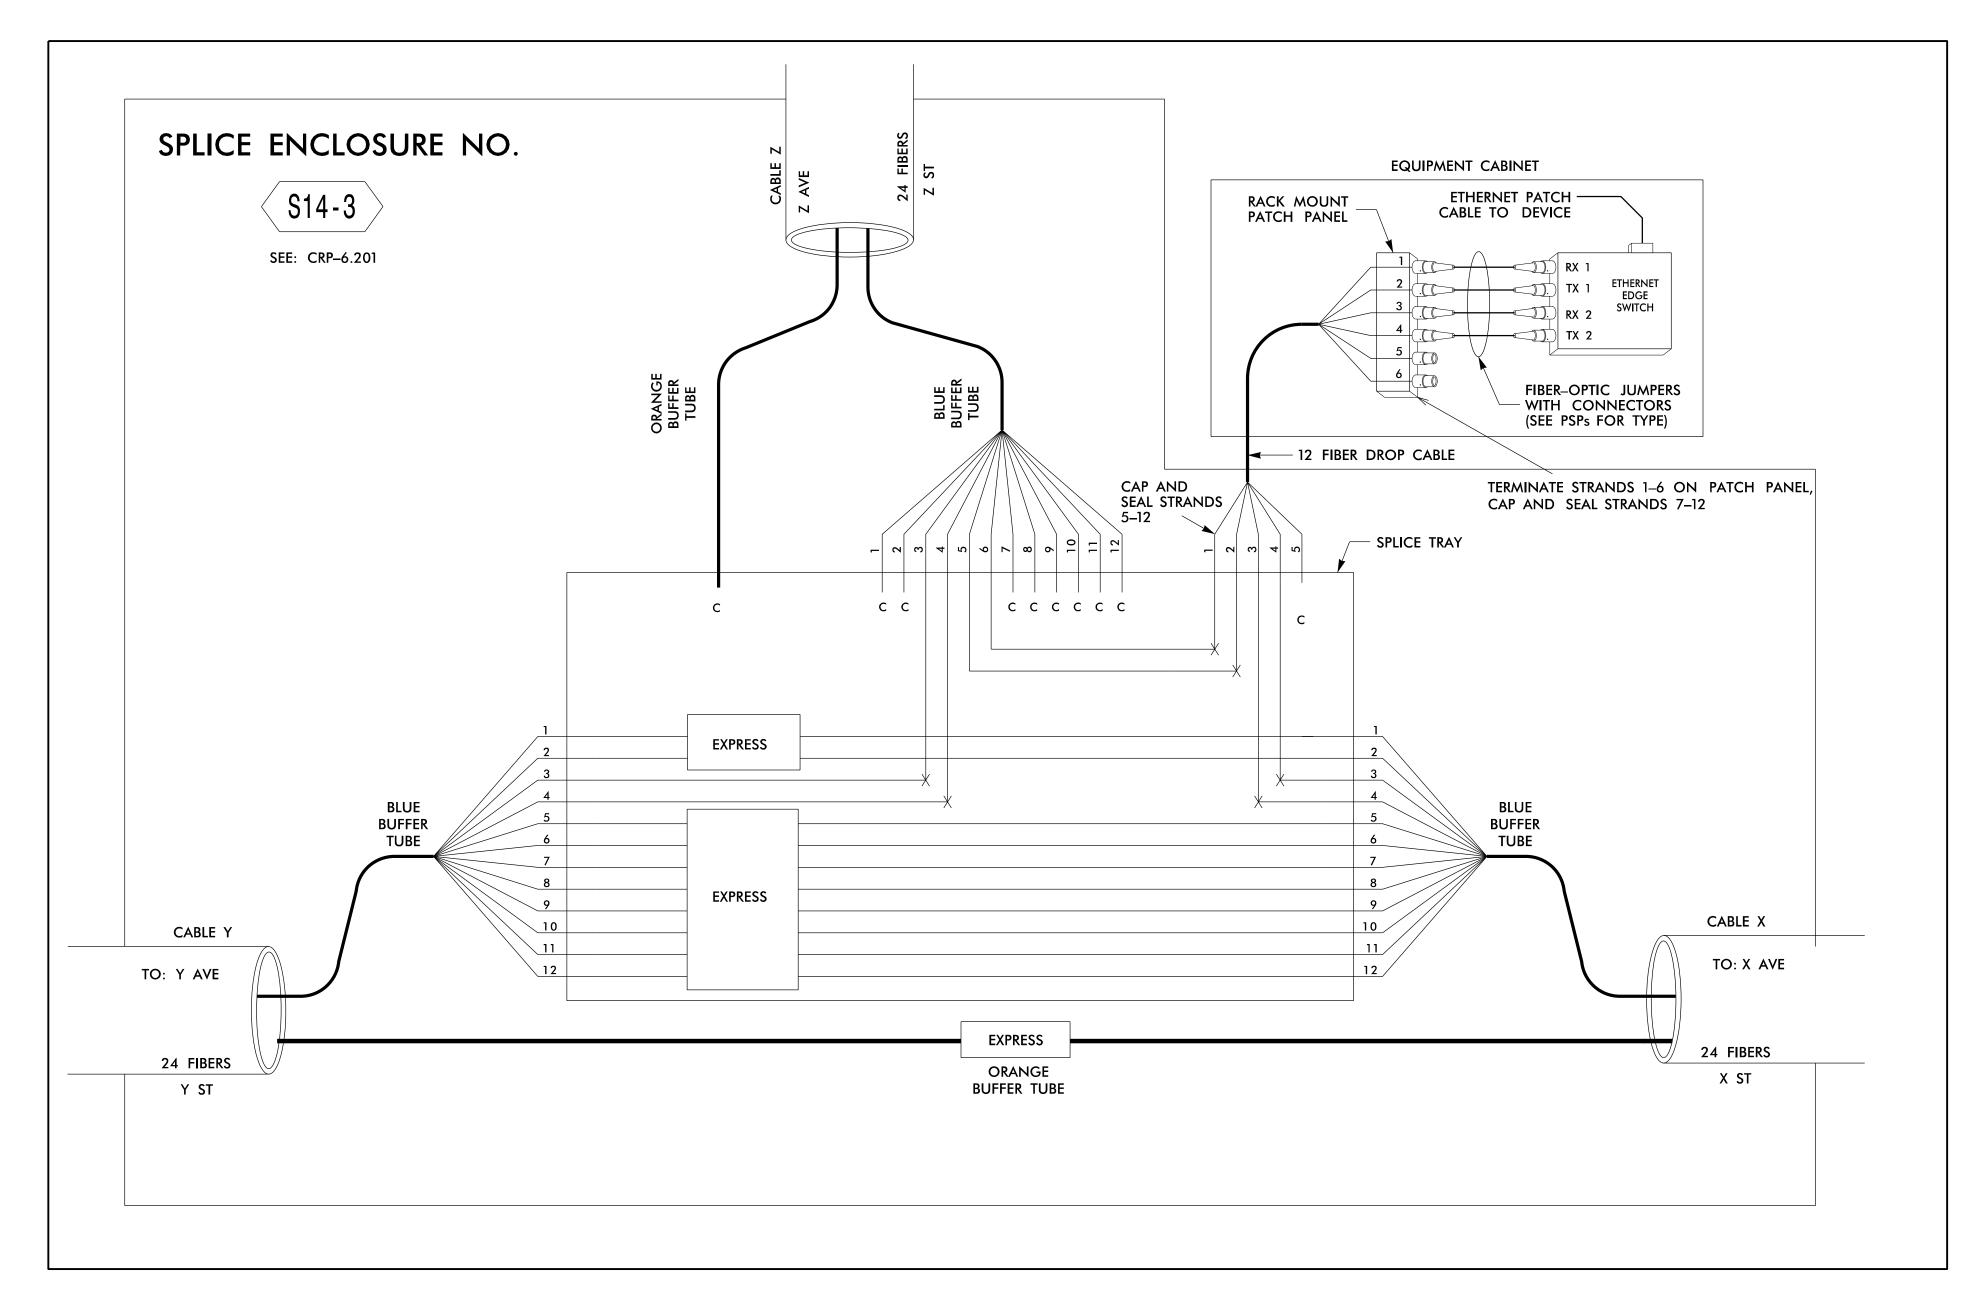

SPLICE ENCLOSURE NO. S14-3

DEVICE ID	CL SHEET	CABLE X			CABLE Y			CABLE Z		
		CABLE NUMBER	ALONG ROUTE	то	CABLE NUMBER	ALONG ROUTE	то	CABLE NUMBER	ALONG ROUTE	ТО
13–0220	CRP-6.159	14A	PATTON AVE	NEW LEICESTER HWY	14C	PATTON AVE	FLORIDA AVE	14B	LOUISIANA AVE	HAZEL MILL RD
13–0221	CRP-6.257	14C	PATTON AVE	DRUID DR/LAUREL LOOP	11H	PATTON AVE	LOUISIANA AVE	14D	NEW LEICESTER HWY	OLD COUNTY HOME RD
13-0014	CRP-6.248	14D	NEW LEICESTER HWY	ELIADA HOME RD	14F	NEW LEICESTER HWY	MT CARMEL RD	14E	OLD COUNTY HOME RD	LEE'S CREEK RD
13–0505	CRP-6.246	14F	NEW LEICESTER HWY	OLD COUNTY HOME RD	14H	NEW LEICESTER HWY	NEWFOUND RD	14G	MT CARMEL RD	OLD COUNTY HOME RD

ATKINS 1616 EAST MILLBROOK ROAD, SUITE 310 RALEIGH, NORTH CAROLINA 27609 (919) 876-6888 NCBEES #F-0326

DOCUMENT NOT CONSIDERED FINAL UNLESS ALL SIGNATURES COMPLETED

Prepared for the Offices of: Transportation

Asheville Signal System Fiber-Optic Splicing Details

Division 13 Buncombe County Asheville PLAN DATE: December 2016 REVIEWED BY: HA Badgett

750 Greenfield Parkway, Garner, NC 27529 PREPARED BY: AM Quigley REVIEWED BY: JT Brooks REVISIONS INIT. DATE

Hung Alfred Badgett III DATE

DATE CADD Filename: 271_091_U-4715B_FS-4

SEAL 6

COLOR CODE TIA/EIA 598-B (1) BLUE (2) ORANGE (3) GREEN (4) BROWN (5) SLATE

(6) WHITE

LEGEND

(7) RED (8) BLACK (9) YELLOW (10) VIOLET (11) ROSE

(12) AQUA

X = FUSION SPLICE INDIVIDUAL FIBER

C = CAP AND SEALEXPRESS = EXPRESS ENTIRE BUFFER TUBE /FIBERS THROUGH WITHOUT CUTTING BUFFER SPLICE = SPLICE ALL FIBERS IN BUFFER TUBE COLOR TO COLOR

NOTES

1. UNUSED FIBERS LEFT COILED AND STORED IN SPLICE TRAY

2. UNUSED BUFFER TUBES LEFT COILED AND STORED IN SPLICE ENCLOSURE

3. EDGE SWITCH CONFIGURATIONS ARE GENERIC. CONTRACTOR IS RESPONSIBLE FOR DETERMINING/ENSURING THE PROPER TERMINATIONS.