


SPLICE ENCLOSURE NO.

S16-3


SEE: CRP-6.046

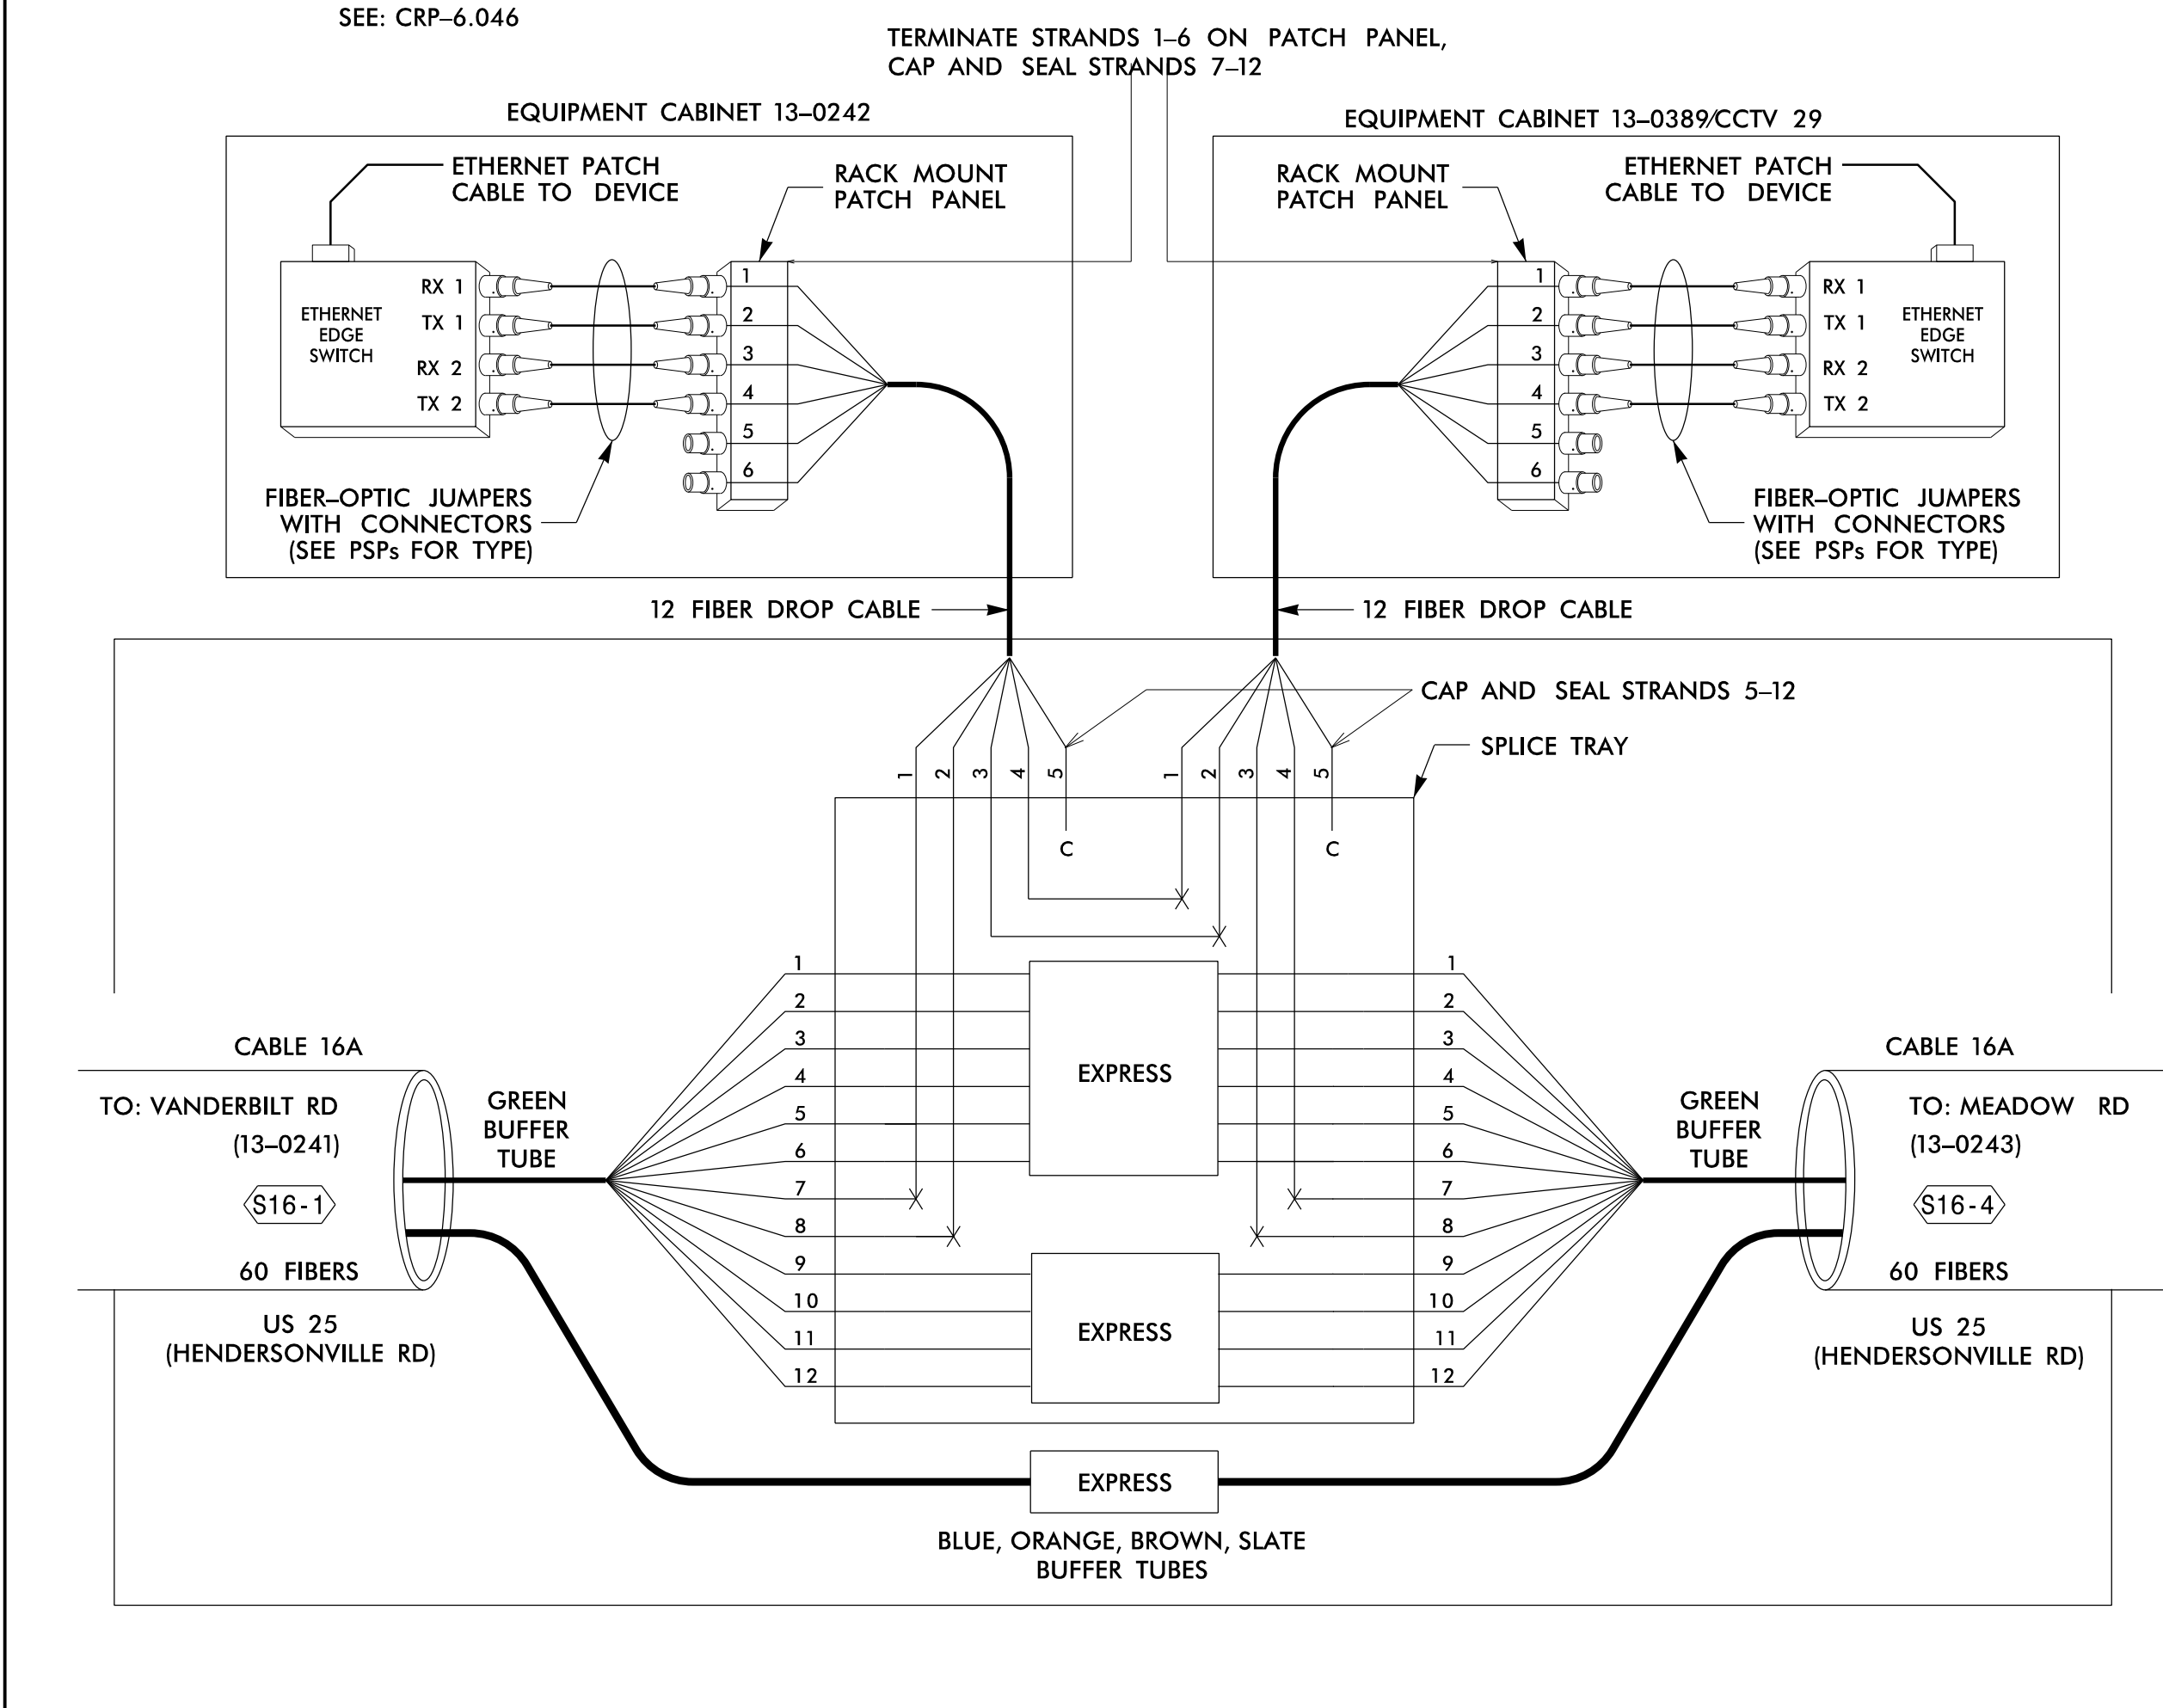

SPLICE ENCLOSURE NO.

S16-4

SEE: CRP-6.047

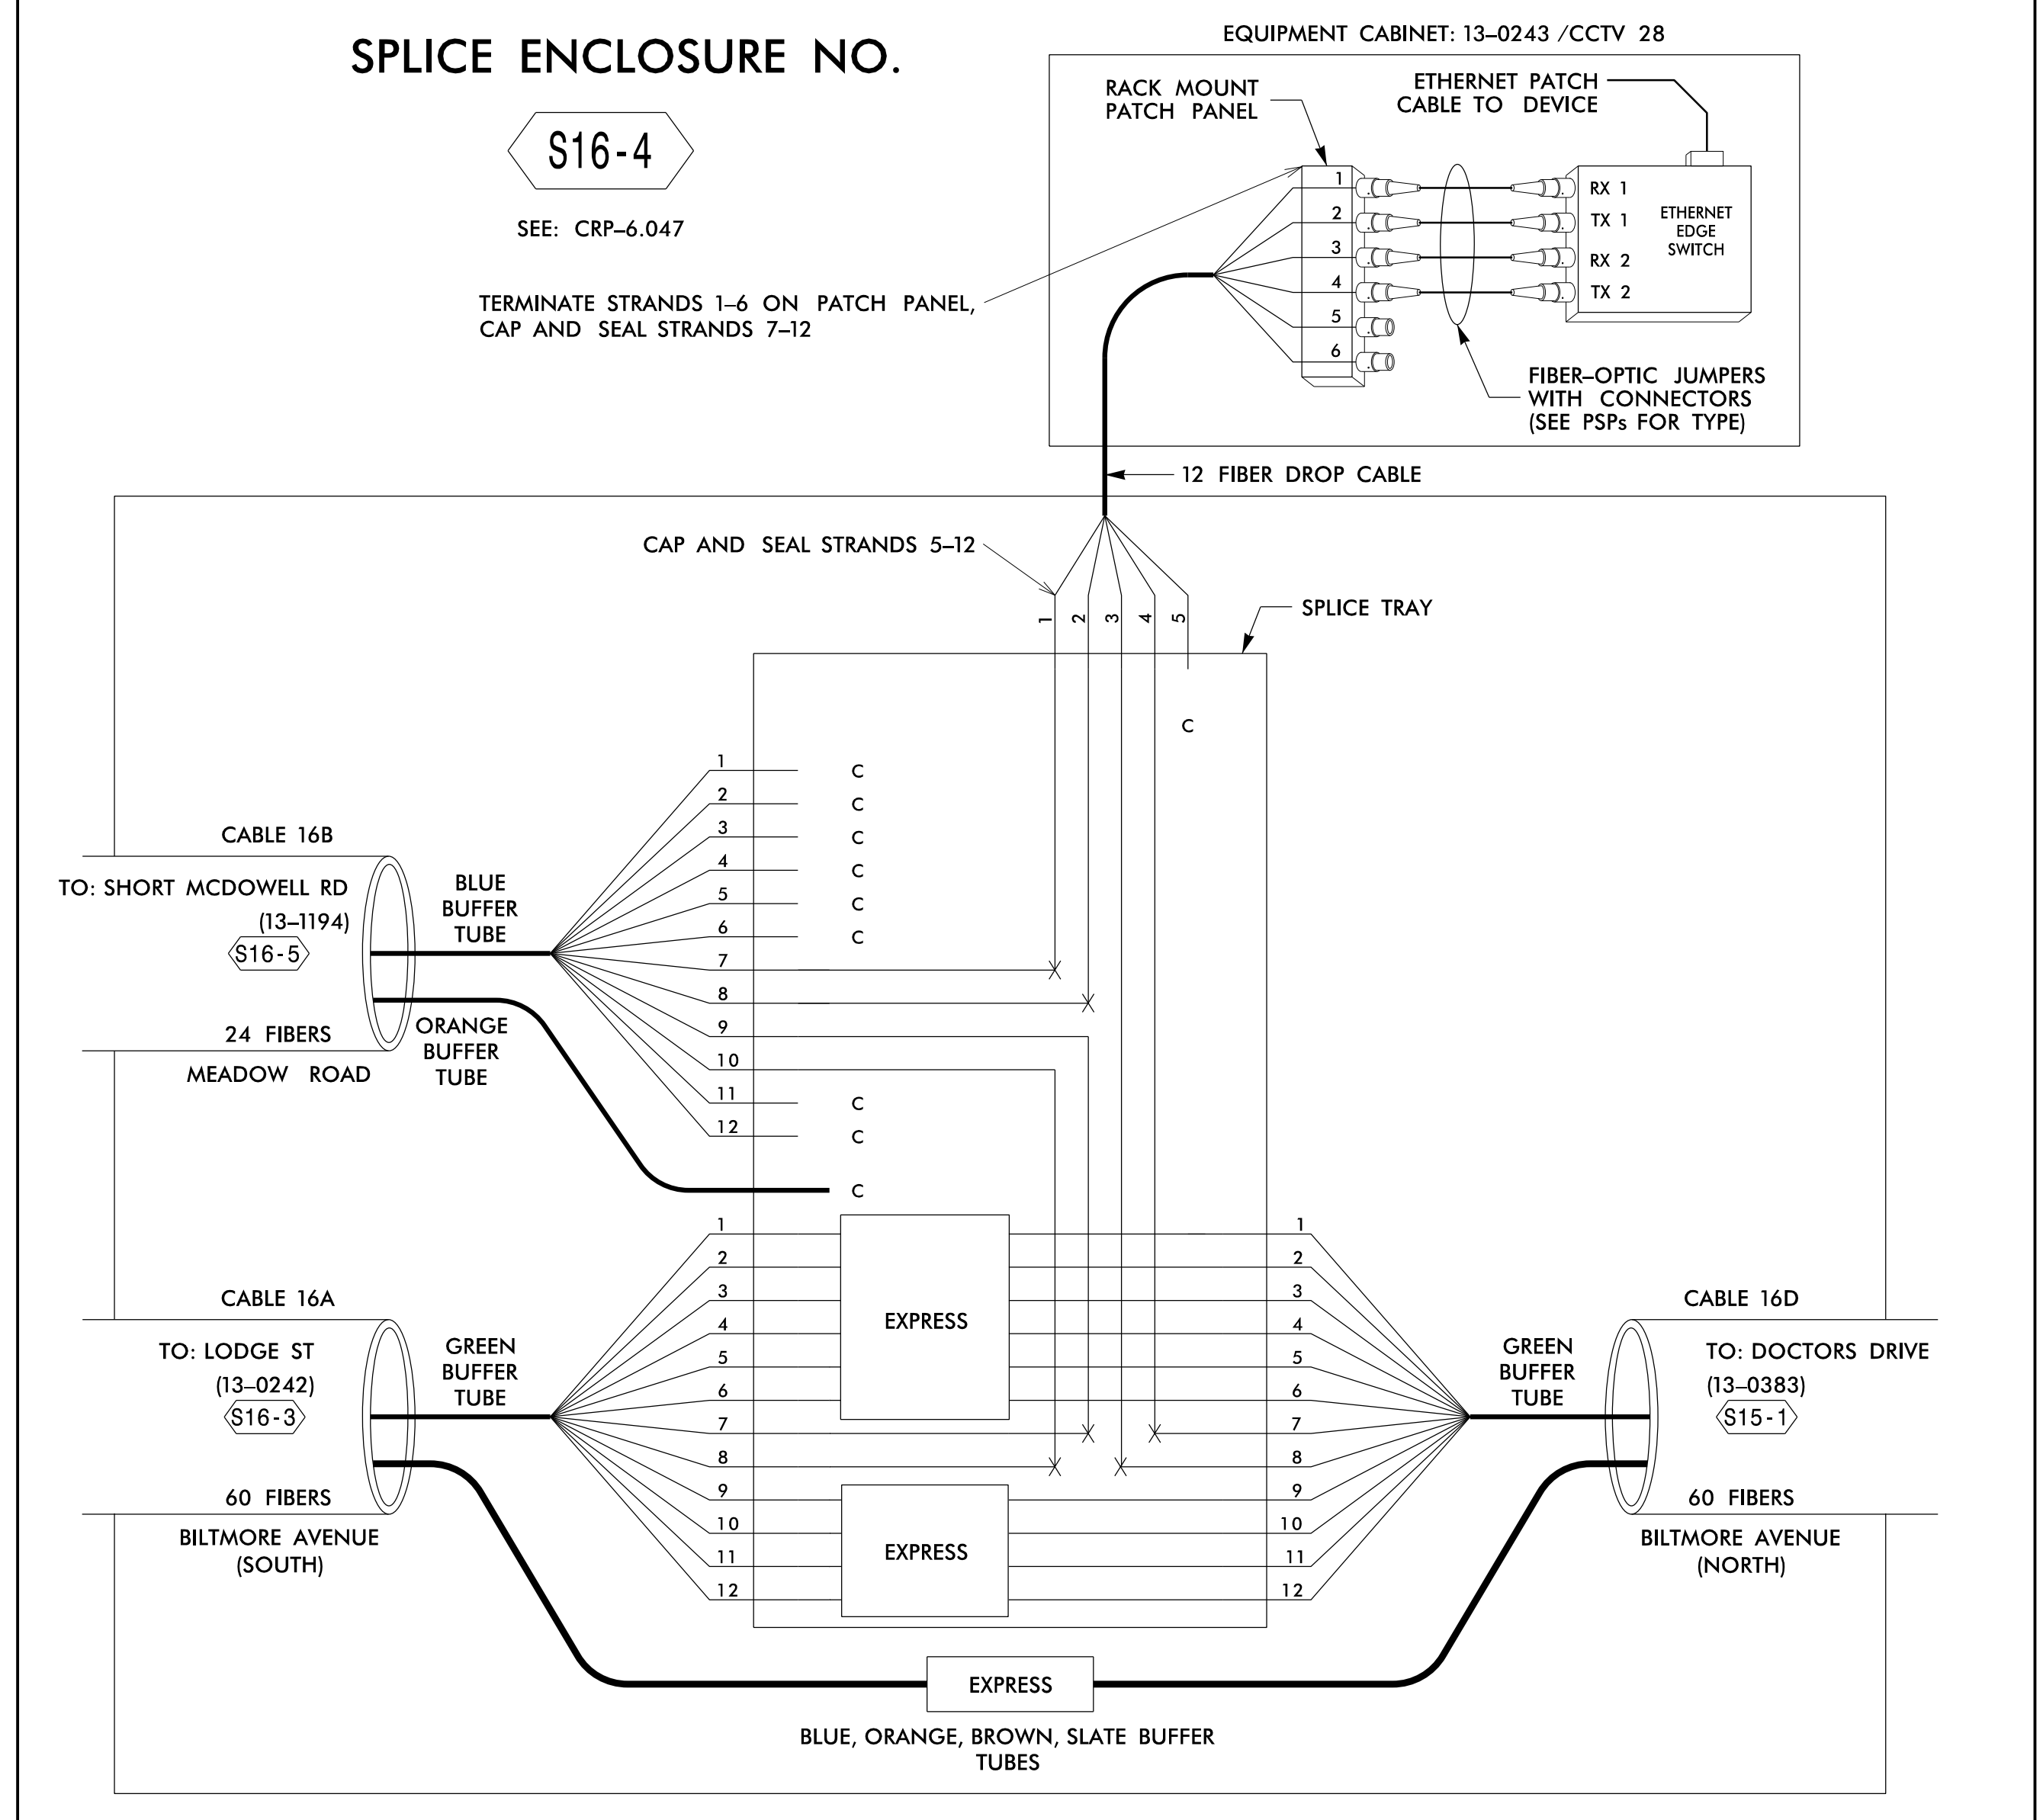

17-JAN-2017 15:05 D:\projects\atkins\proj\offices\cur\100048632_U-4715B_Ashville\11e_Sig_System\Task 11_Comms\Inoal_Microstation_Files (Renamed_Merged)\Volume 2\271_097_U-4715B_FS-4_55.dgn

LEGEND

COLOR CODE TIA/EIA 598-B	X = FUSION SPLICE INDIVIDUAL FIBER
(1) BLUE (7) RED	C = CAP AND SEAL
(2) ORANGE (8) BLACK	EXPRESS = EXPRESS ENTIRE BUFFER TUBE / FIBERS THROUGH WITHOUT CUTTING
(3) GREEN (9) YELLOW	BUFFER SPLICE = SPLICE ALL FIBERS IN BUFFER TUBE COLOR TO COLOR
(4) BROWN (10) VIOLET	
(5) SLATE (11) ROSE	
(6) WHITE (12) AQUA	

- NOTES**
- UNUSED FIBERS LEFT COILED AND STORED IN SPLICE TRAY
 - UNUSED BUFFER TUBES LEFT COILED AND STORED IN SPLICE ENCLOSURE
 - EDGE SWITCH CONFIGURATIONS ARE GENERIC. CONTRACTOR IS RESPONSIBLE FOR DETERMINING/ENSURING THE PROPER TERMINATIONS.

ATKINS 1616 EAST MILLBROOK ROAD, SUITE 310
RALEIGH, NORTH CAROLINA 27609
(919) 876-6888 NCBEEES #F-0326

DOCUMENT NOT CONSIDERED FINAL UNLESS ALL SIGNATURES COMPLETED

 Prepared for the Offices of: NC Transportation 750 Greenfield Parkway, Garner, NC 27529	Asheville Signal System Fiber-Optic Splicing Details		SEAL SEAL HA BADGETT III PROFESSIONAL ENGINEER STATE OF NORTH CAROLINA No. 019962
	Division 13 Buncombe County Asheville	PLAN DATE: December 2016 REVIEWED BY: HA Badgett PREPARED BY: AM Quigley REVIEWED BY: JT Brooks	