


SPLICE ENCLOSURE NO.

S16-7

SEE: CRP-6.161

TERMINATE STRANDS 1-6 ON PATCH PANEL,
CAP AND SEAL STRANDS 7-12

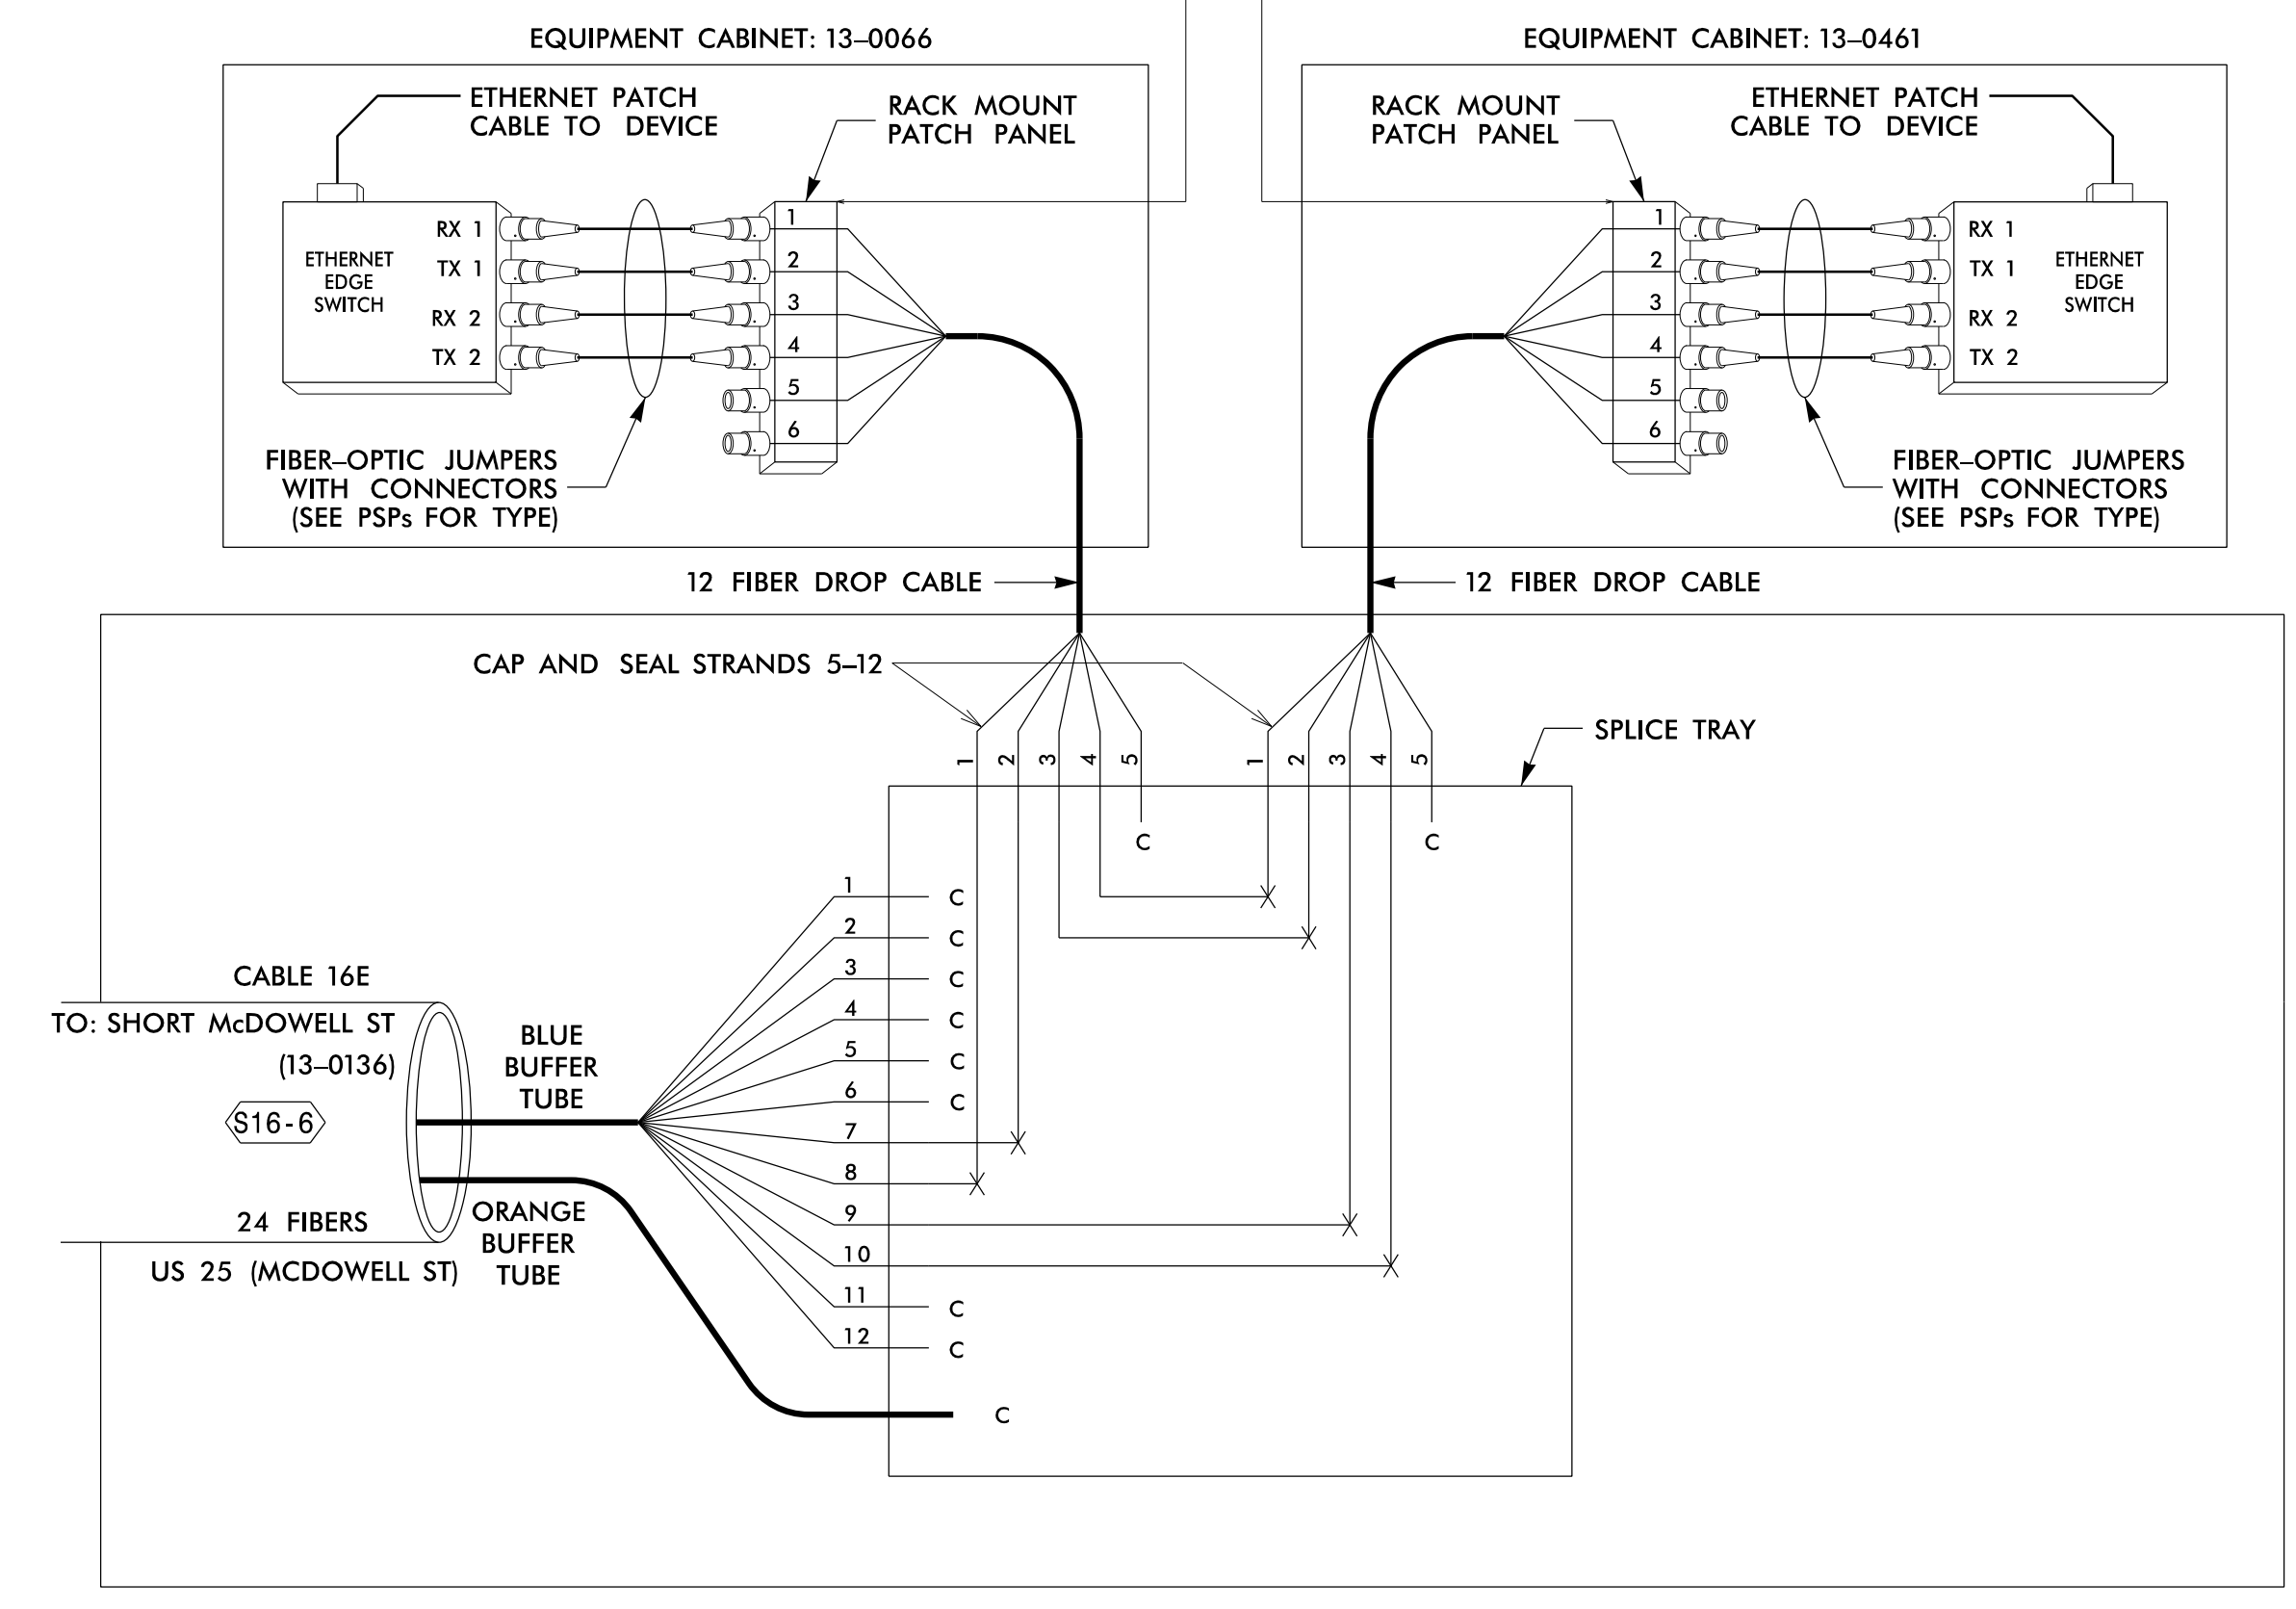


SPLICE ENCLOSURE NO.

S17-1

SEE: CRP-6.278

TERMINATE STRANDS 1-6 ON PATCH PANEL,
CAP AND SEAL STRANDS 7-12

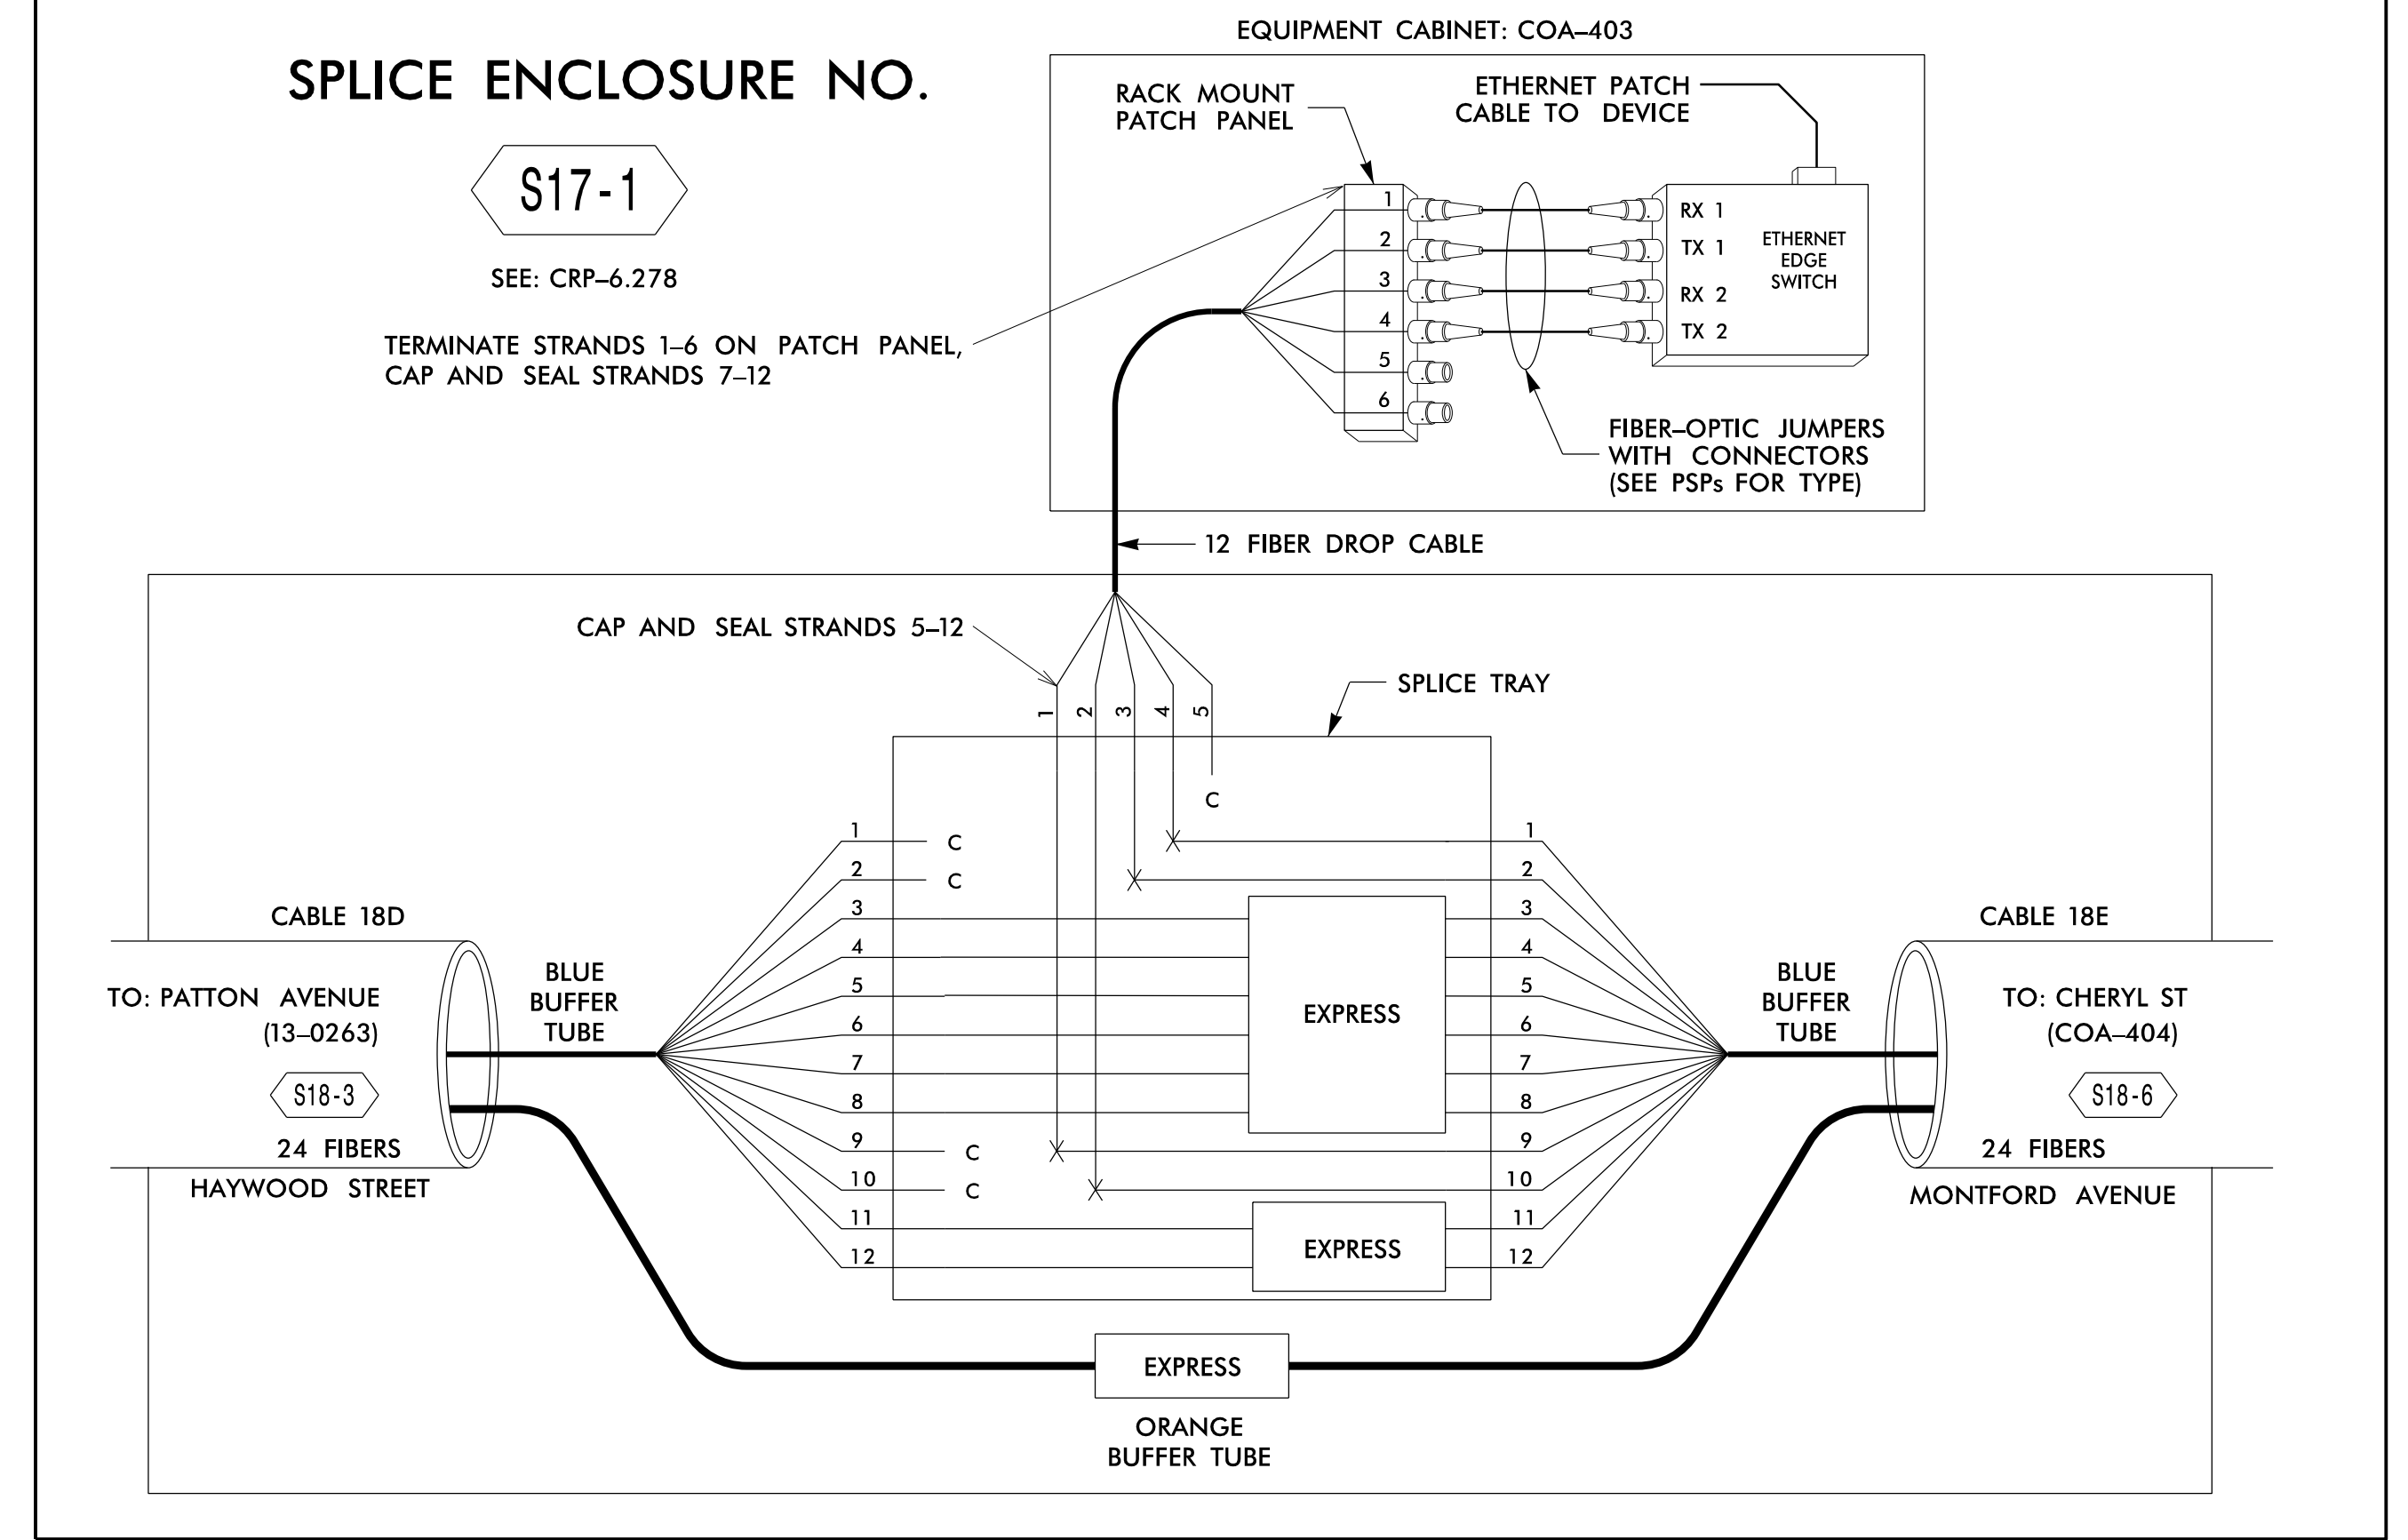

17-Jan-2017 15:06
 O:\projects\transportation\trf\c\curr\100048632_U-4715B_Ashville\11e_Sig_System\Task 11_Comms\Inoal_Microstation_Files (Renamed - Merged)\Volume 2\271_099_U-4715B_FS-4_57.dgn
 00107303 AT LUS355195

COLOR CODE	
TIA/EIA	598-B
(1) BLUE	(7) RED
(2) ORANGE	(8) BLACK
(3) GREEN	(9) YELLOW
(4) BROWN	(10) VIOLET
(5) SLATE	(11) ROSE
(6) WHITE	(12) AQUA

LEGEND

X	= FUSION SPLICE INDIVIDUAL FIBER
C	= CAP AND SEAL
EXPRESS	= EXPRESS ENTIRE BUFFER TUBE / FIBERS THROUGH WITHOUT CUTTING
BUFFER SPLICE	= SPLICE ALL FIBERS IN BUFFER TUBE COLOR TO COLOR

- #### NOTES
- UNUSED FIBERS LEFT COILED AND STORED IN SPLICE TRAY
 - UNUSED BUFFER TUBES LEFT COILED AND STORED IN SPLICE ENCLOSURE
 - EDGE SWITCH CONFIGURATIONS ARE GENERIC. CONTRACTOR IS RESPONSIBLE FOR DETERMINING/ENSURING THE PROPER TERMINATIONS.

ATKINS 1616 EAST MILLBROOK ROAD, SUITE 310
 RALEIGH, NORTH CAROLINA 27609
 (919) 876-6888 NCBEEES #F-0326

<p>750 Greenfield Parkway, Garner, NC 27529</p>	<p>Asheville Signal System Fiber-Optic Splicing Details</p>									
	<p>Division 13 Buncombe County Asheville</p>	<p>PLAN DATE: December 2016 REVIEWED BY: HA Badgett</p> <p>PREPARED BY: AM Quigley REVIEWED BY: JT Brooks</p>		<p>SEAL</p> <p>DATE</p>						
<p>SCALE</p> <p>NTS</p>	<p>REVISIONS</p> <table border="1"> <tr> <th>NO.</th> <th>DESCRIPTION</th> <th>INIT.</th> <th>DATE</th> </tr> <tr> <td> </td> <td> </td> <td> </td> <td> </td> </tr> </table>	NO.	DESCRIPTION	INIT.	DATE					<p>DOCUMENT NOT CONSIDERED FINAL UNLESS ALL SIGNATURES COMPLETED</p>
NO.	DESCRIPTION	INIT.	DATE							