


SPLICE ENCLOSURE NO.

S18-5

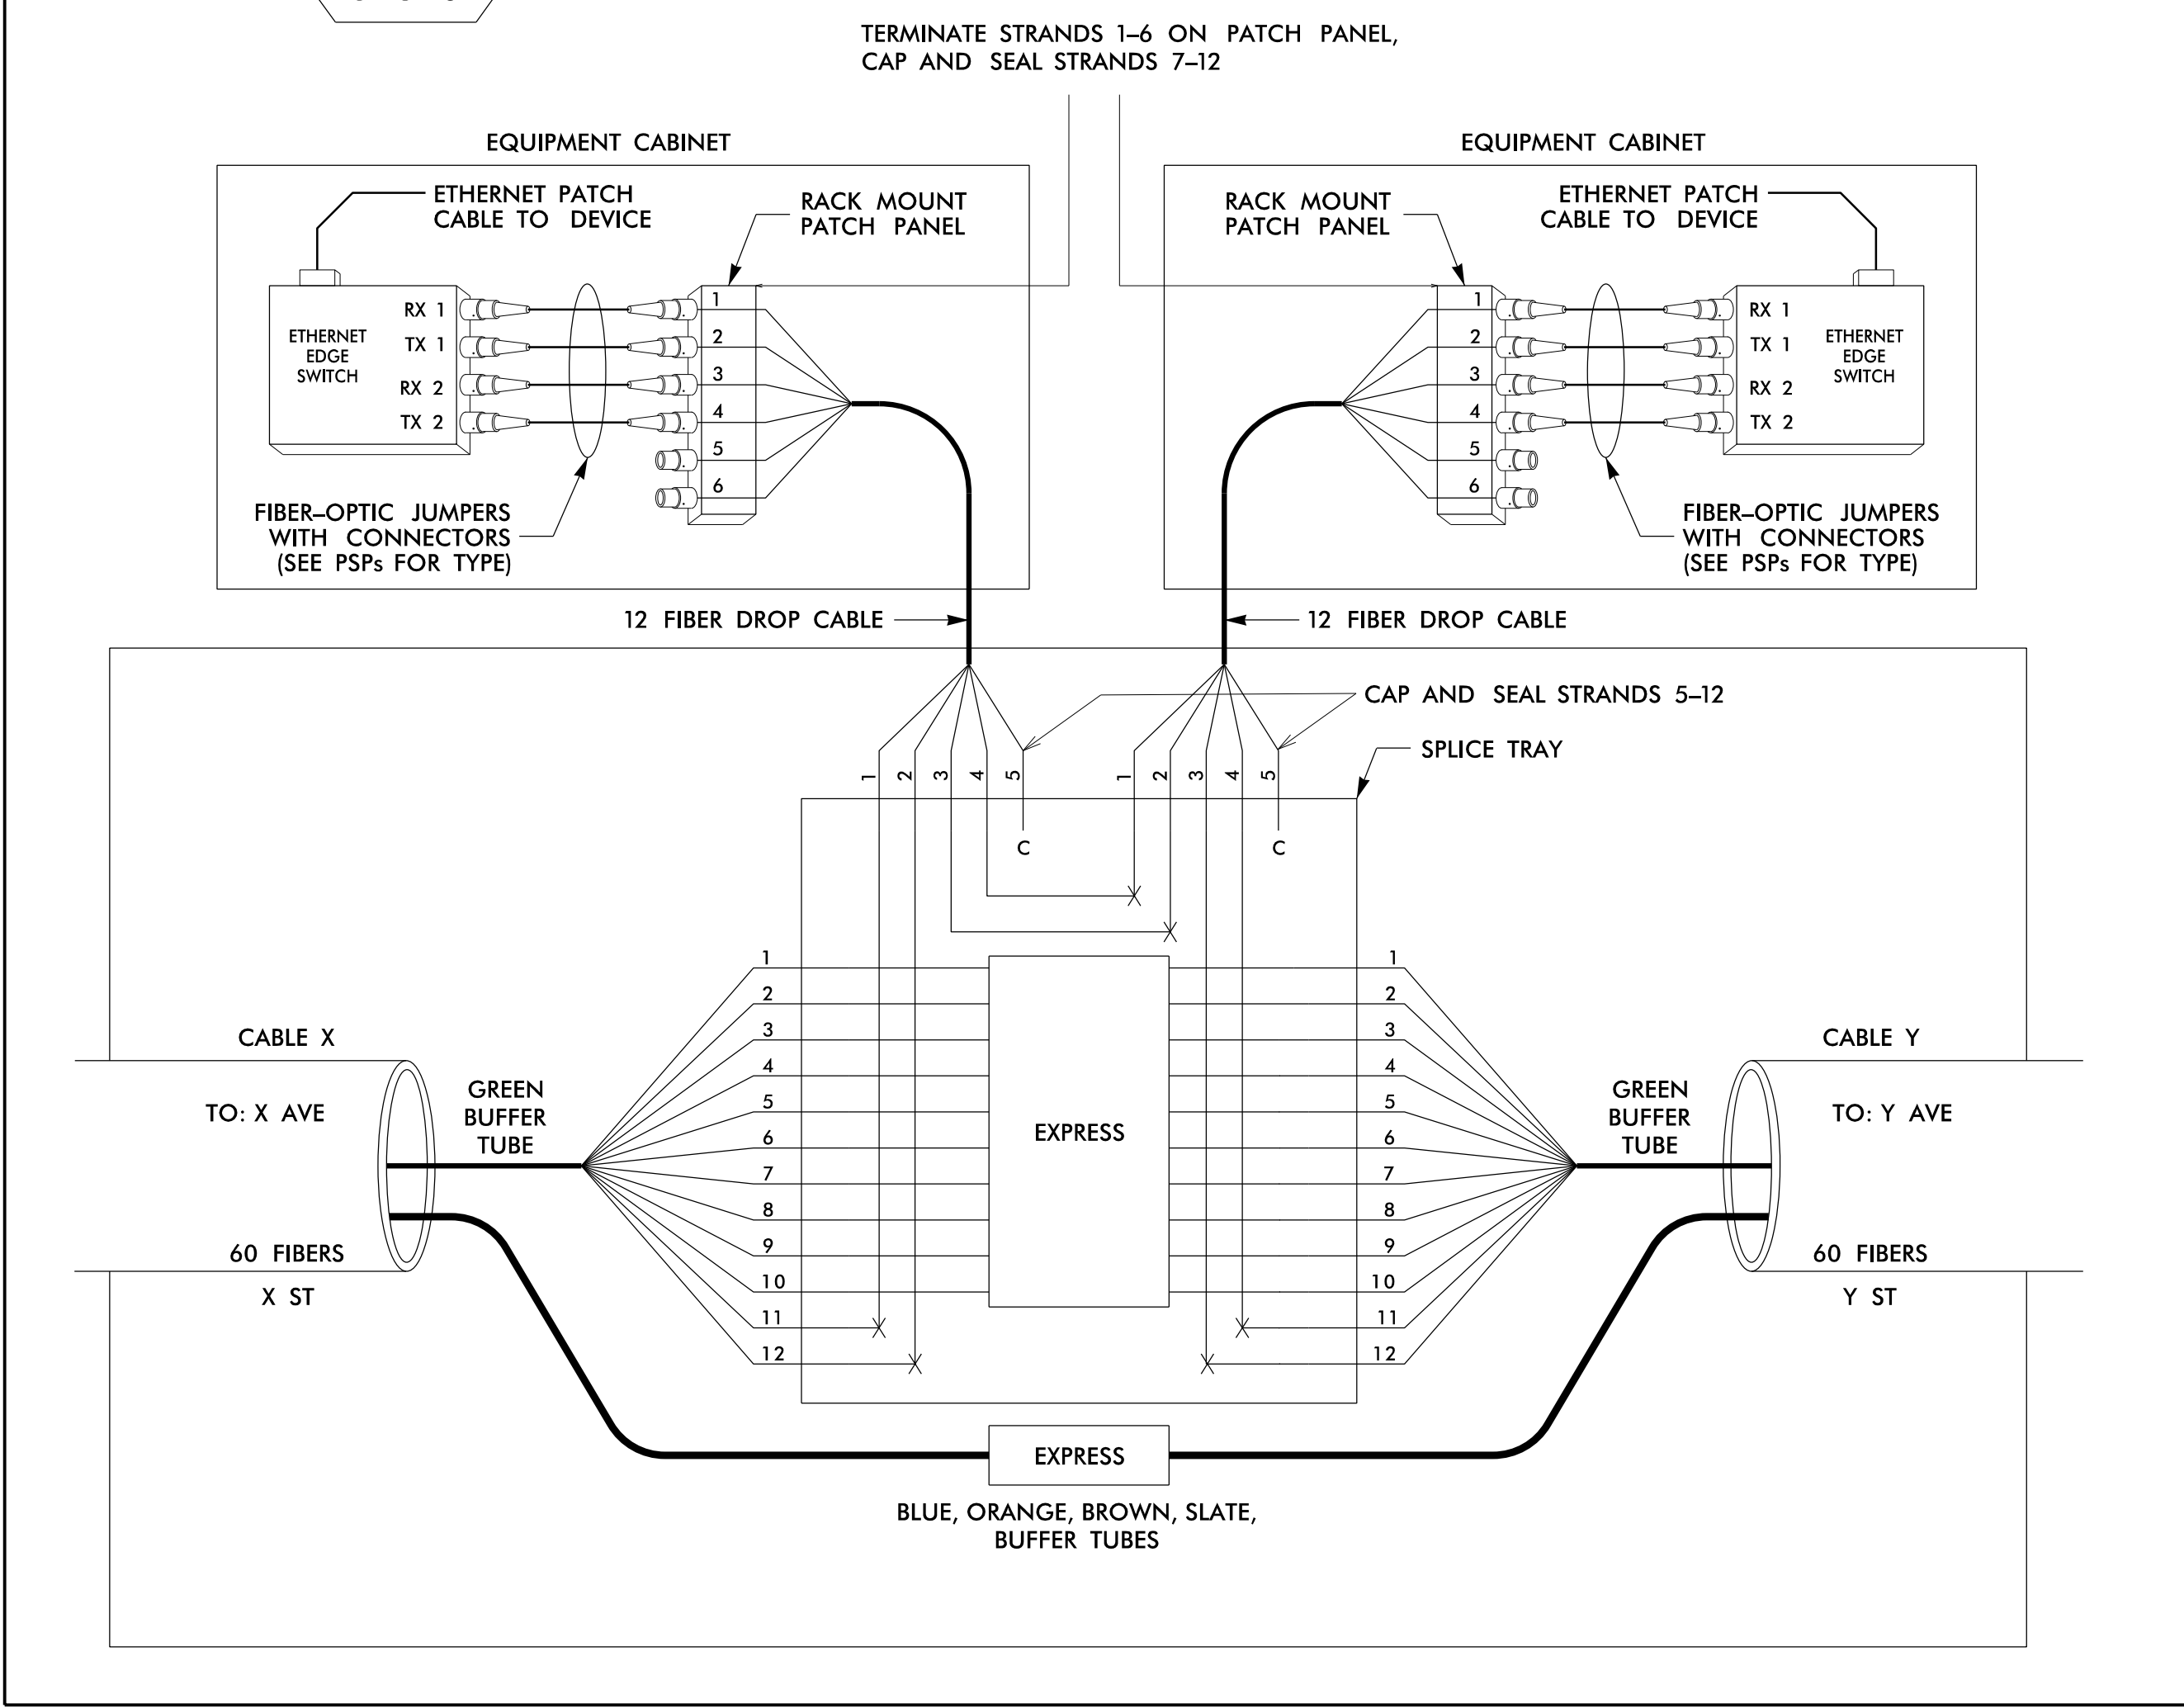

SPLICE ENCLOSURE NO. S18-6

DEVICE ID	CRP SHEET	CABLE X			CABLE Y		
		CABLE NUMBER	ALONG ROUTE	TO	CABLE NUMBER	ALONG ROUTE	TO
COA-304 & CCTV 24/COA-303	CRP-6.174	18B	HILLIARD AVENUE	S. FRENCH BROAD AVE	18B	HILLIARD AVENUE	CHURCH ST
COA-301/COA-302	CRP-6.175	18B	HILLIARD AVENUE	COXE AVE	18B	HILLIARD AVENUE	BILTMORE AVE

LEGEND

COLOR CODE TIA/EIA 598-B		X = FUSION SPLICE INDIVIDUAL FIBER
(1) BLUE	(7) RED	C = CAP AND SEAL
(2) ORANGE	(8) BLACK	EXPRESS = EXPRESS ENTIRE BUFFER TUBE / FIBERS THROUGH WITHOUT CUTTING
(3) GREEN	(9) YELLOW	BUFFER SPLICE = SPLICE ALL FIBERS IN BUFFER TUBE COLOR TO COLOR
(4) BROWN	(10) VIOLET	
(5) SLATE	(11) ROSE	
(6) WHITE	(12) AQUA	

NOTES

- UNUSED FIBERS LEFT COILED AND STORED IN SPLICE TRAY
- UNUSED BUFFER TUBES LEFT COILED AND STORED IN SPLICE ENCLOSURE
- EDGE SWITCH CONFIGURATIONS ARE GENERIC. CONTRACTOR IS RESPONSIBLE FOR DETERMINING/ENSURING THE PROPER TERMINATIONS.

ATKINS 1616 EAST MILLBROOK ROAD, SUITE 310
RALEIGH, NORTH CAROLINA 27609
(919) 876-6888 NCBEEES #F-0326

DOCUMENT NOT CONSIDERED FINAL
UNLESS ALL SIGNATURES COMPLETED

 Prepared for the Offices of: Transportation 750 Greenfield Parkway, Garner, NC 27529	Asheville Signal System Fiber-Optic Splicing Details		
	Division 13 Buncombe County Asheville	PLAN DATE: December 2016 PREPARED BY: AM Quigley	
SCALE	REVISIONS	INIT.	DATE
NTS			

17-JAN-2017 15:07
 D:\projects\2017\01\00048632_U-4715B_Ashville\110_Sig_System\Task 11_Comp\Drawings\11_Microstation Files (Renamed - Merged)\4\0\Ums 2\271_103_U-4715B_FS-4.61.dgn
 AT_LUS355195