


SPLICE ENCLOSURE NO.

S18-6

SEE: CRP-6.278

TERMINATE STRANDS 1-6 ON PATCH PANEL,
CAP AND SEAL STRANDS 7-12

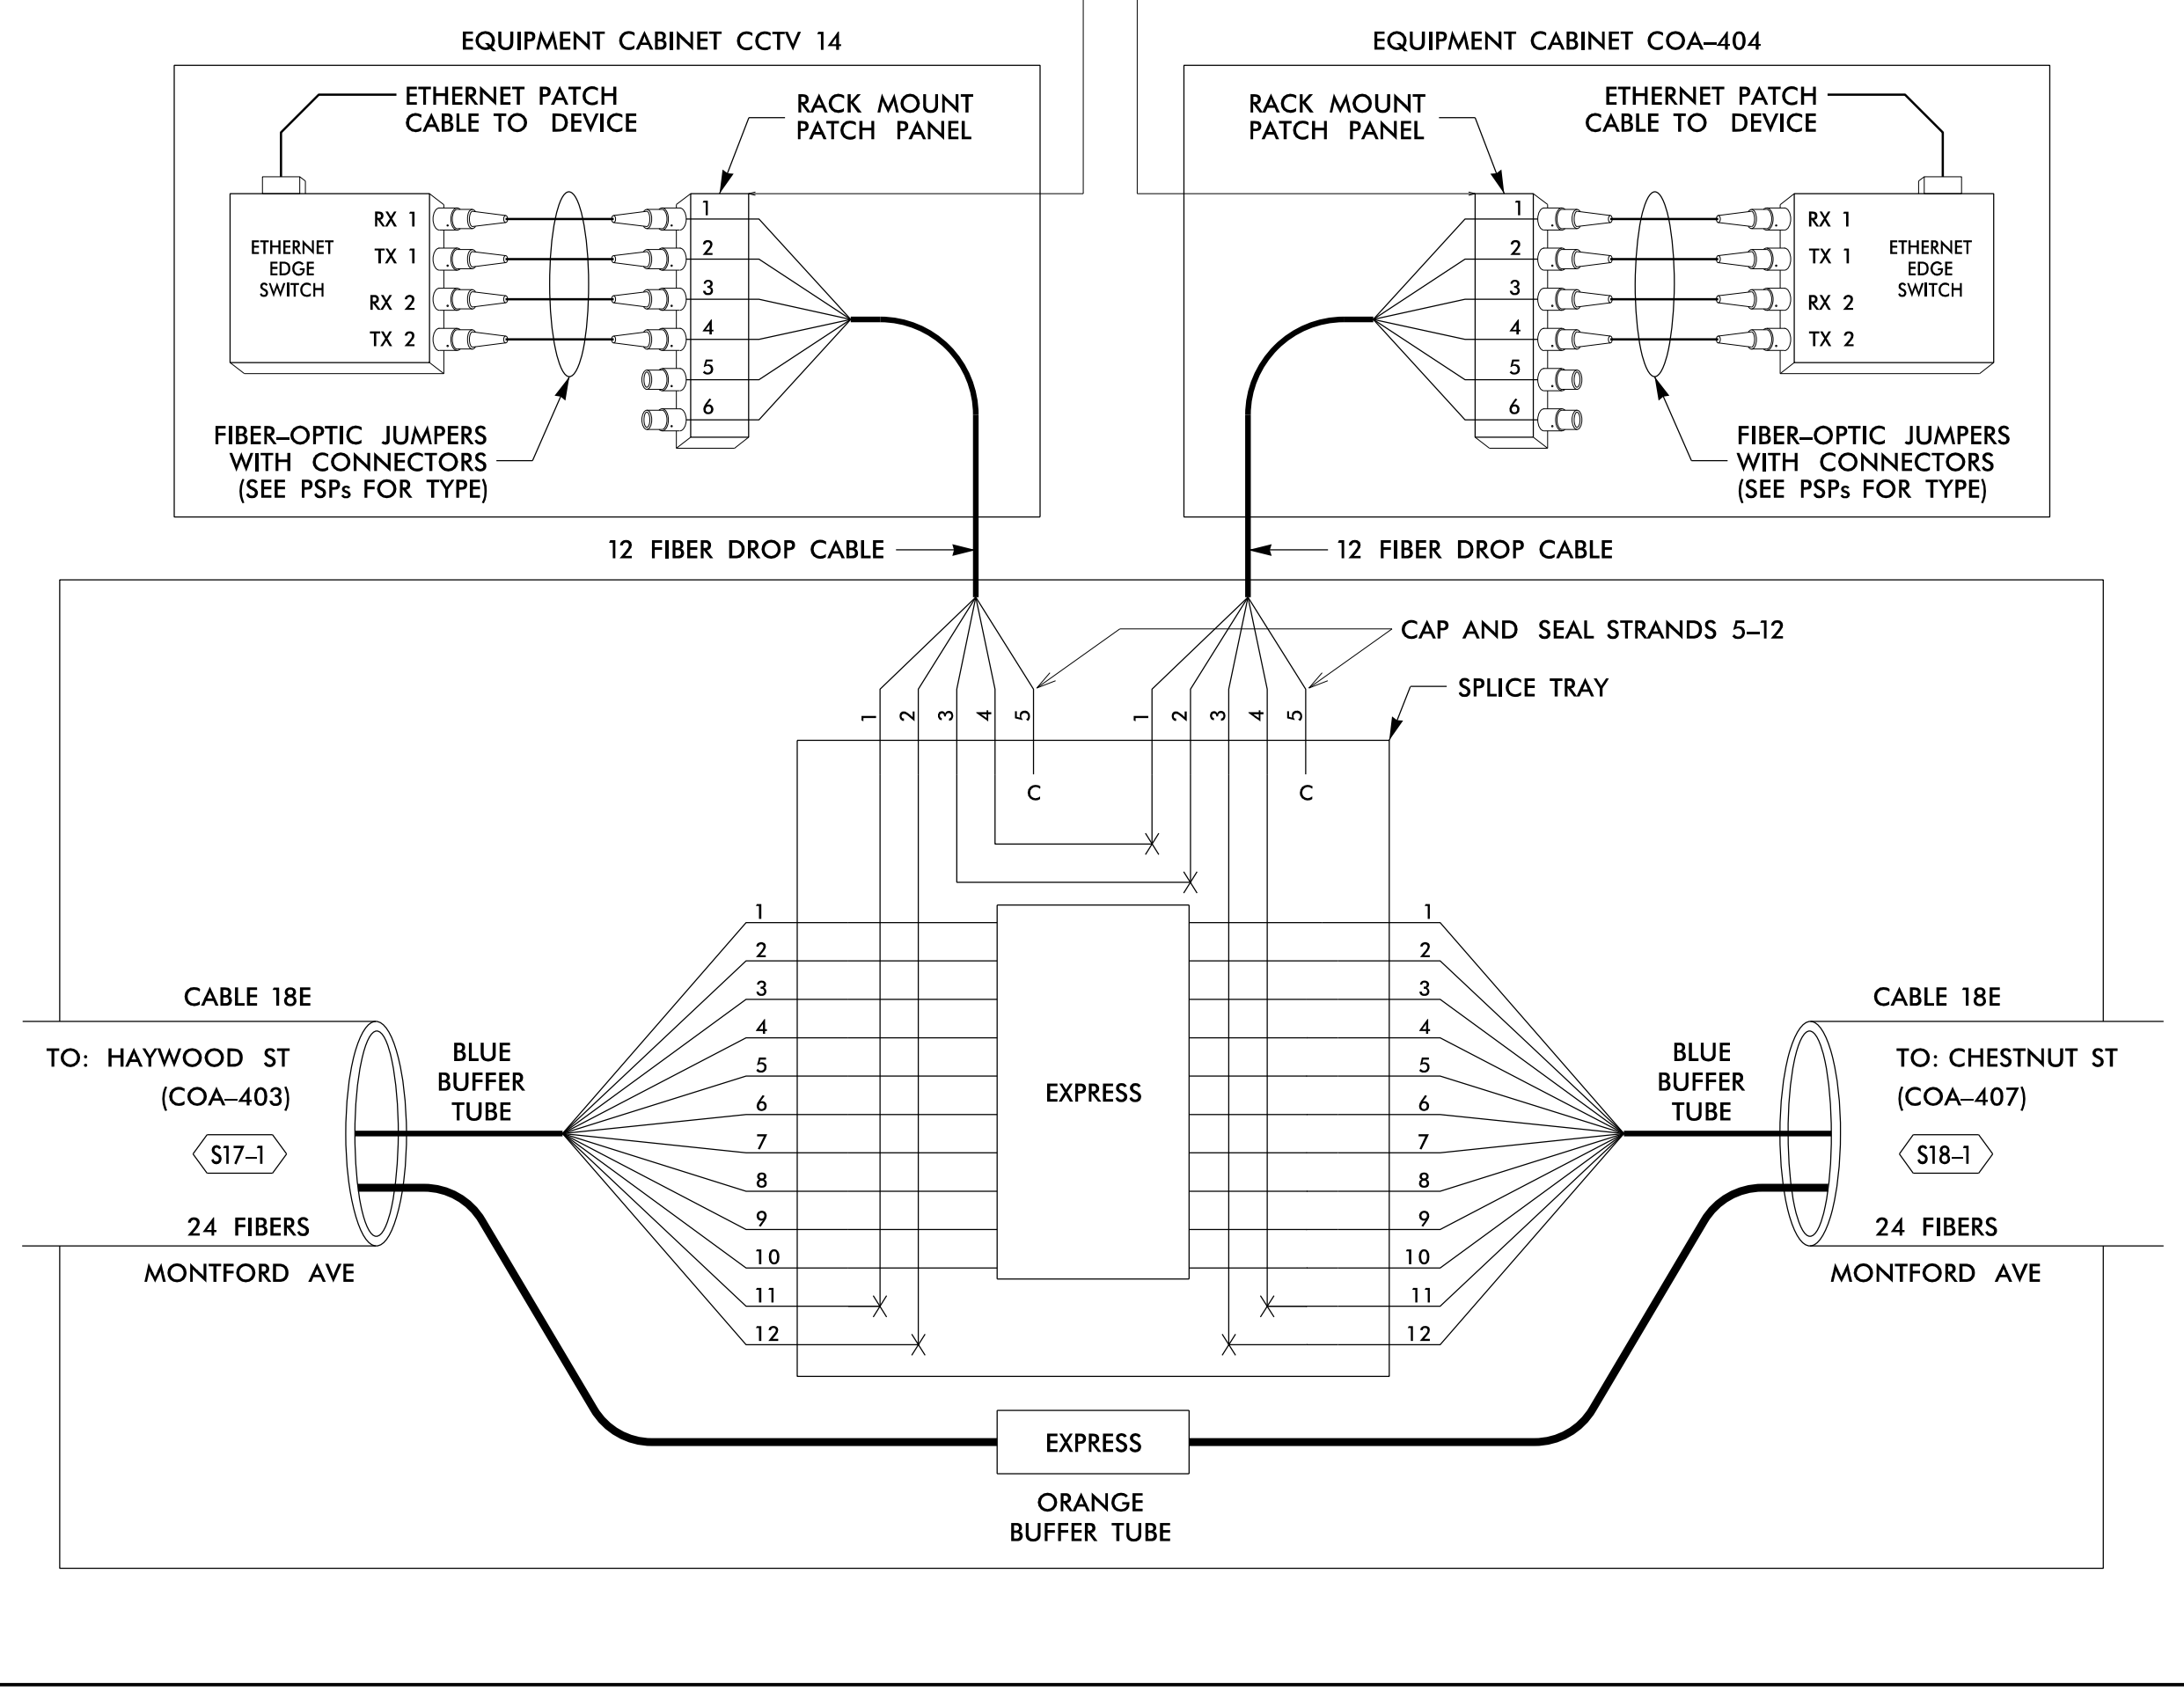

17-JAN-2017 15:07
 D:\projects\transportation\truff\c\curr\100048632_U-4715B_Ashville\110_Sig_System\Task 11_Comms\Inol_Microstation_Files (Renamed_Merged)\LUMS\598-B.dgn

COLOR CODE	
TIA/EIA	598-B
(1) BLUE	(7) RED
(2) ORANGE	(8) BLACK
(3) GREEN	(9) YELLOW
(4) BROWN	(10) VIOLET
(5) SLATE	(11) ROSE
(6) WHITE	(12) AQUA

X	= FUSION SPlice INDIVIDUAL FIBER
C	= CAP AND SEAL
EXPRESS	= EXPRESS ENTIRE BUFFER TUBE / FIBERS THROUGH WITHOUT CUTTING
BUFFER SPlice	= SPlice ALL FIBERS IN BUFFER TUBE COLOR TO COLOR

- #### NOTES
- UNUSED FIBERS LEFT COILED AND STORED IN SPlice TRAY
 - UNUSED BUFFER TUBES LEFT COILED AND STORED IN SPlice ENCLOSURE
 - EDGE SWITCH CONFIGURATIONS ARE GENERIC. CONTRACTOR IS RESPONSIBLE FOR DETERMINING/ENSURING THE PROPER TERMINATIONS.

1616 EAST MILLBROOK ROAD, SUITE 310
RALEIGH, NORTH CAROLINA 27609
(919) 876-6888 NCBEEs #F-0326

**DOCUMENT NOT CONSIDERED FINAL
UNLESS ALL SIGNATURES COMPLETED**

Prepared for the Offices of:

750 Greenfield Parkway, Garner, NC 27529

Asheville Signal System Fiber-Optic Splicing Details

Division 13 Buncombe County Asheville

PLAN DATE: December 2016	REVIEWED BY: HA Badgett
PREPARED BY: AM Quigley	REVIEWED BY: JT Brooks

REVISIONS	INIT.	DATE

SCALE: NTS

SEAL

1/17/2017
DATE

CADD File name: 271_104_U-4715B_FS-4.62.dgn