


PROJECT REFERENCE NO. FS 4.63 U-4715B

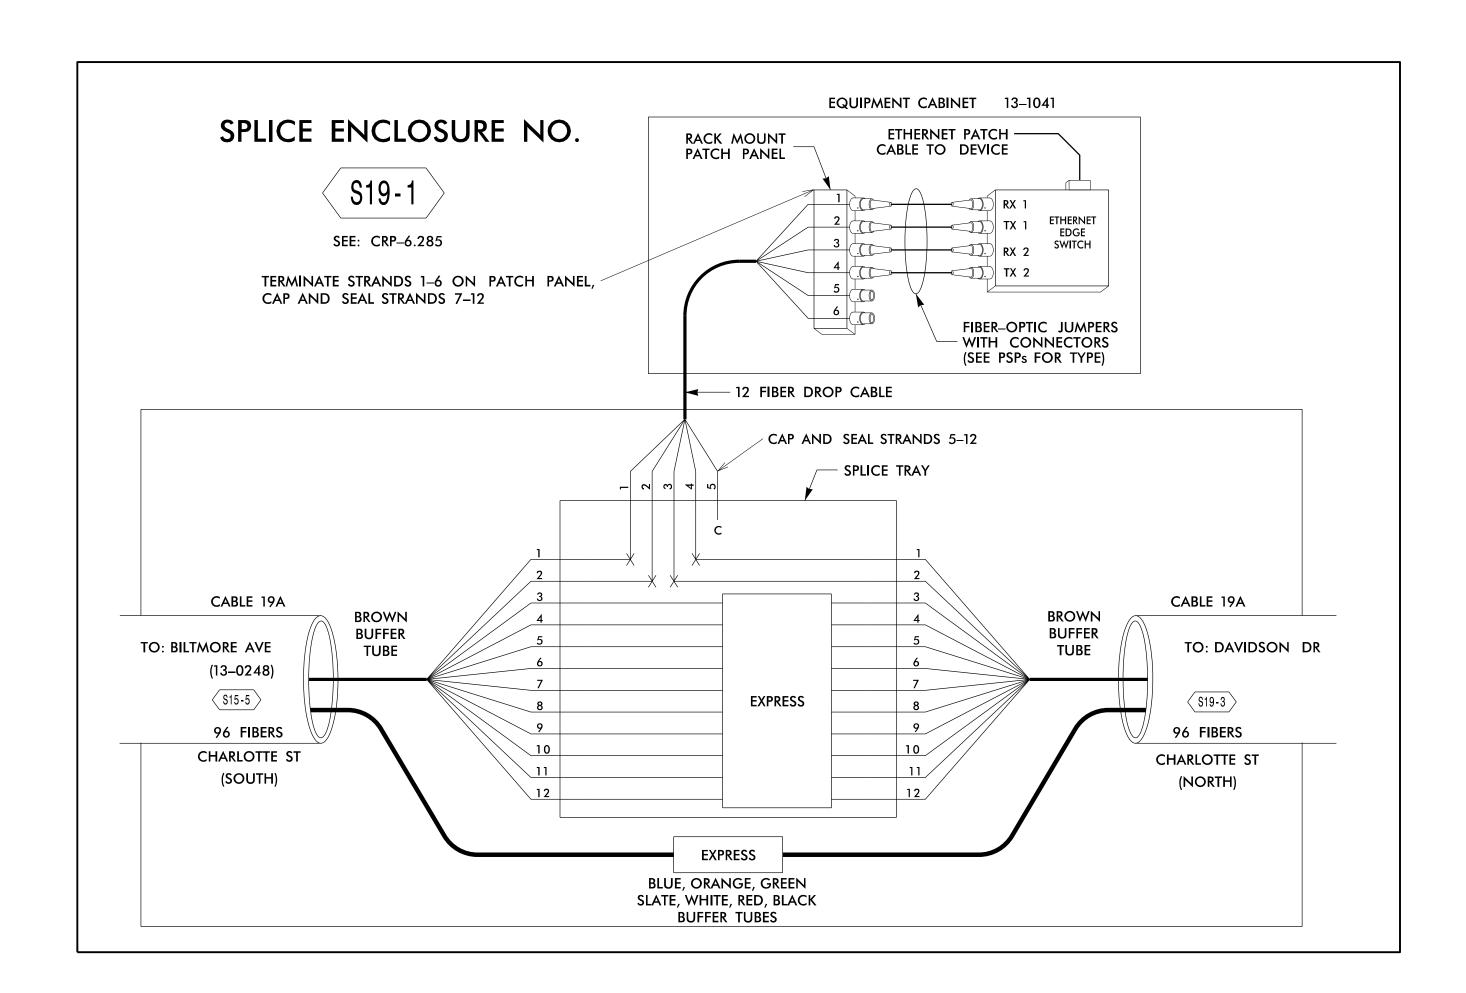

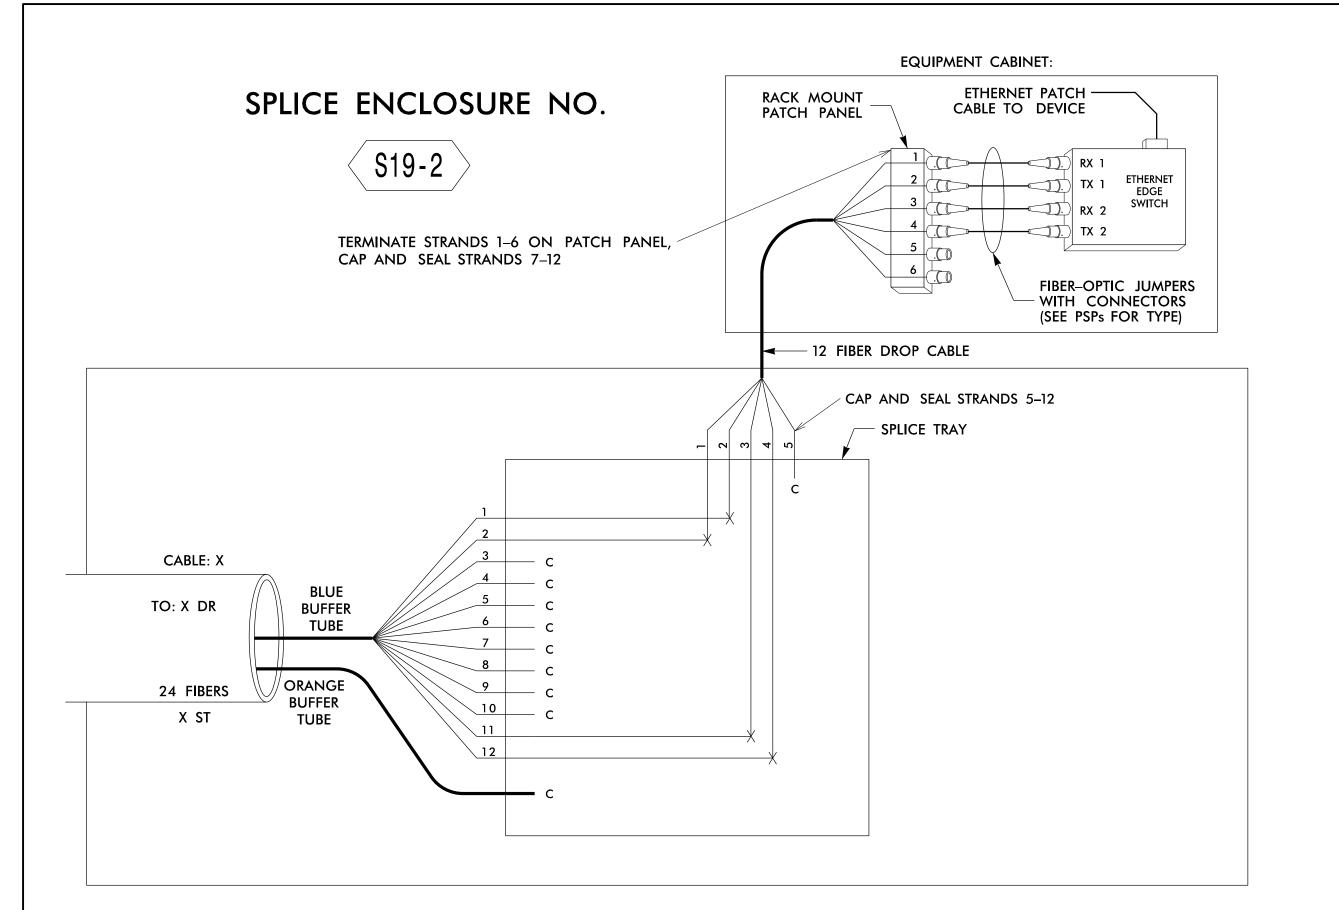

SPLICE ENCLOSURE NO. S19–2

DEVICE ID	CL SHEET	CABLE X		
		CABLE NUMBER	ALONG ROUTE	ТО
COA-04	CRP-6.179	19E	MLK JR DRIVE	COLLEGE STREET
COA-09	CRP-6.289	19G	CHARLOTTE STREET	CHESTNUT STREET

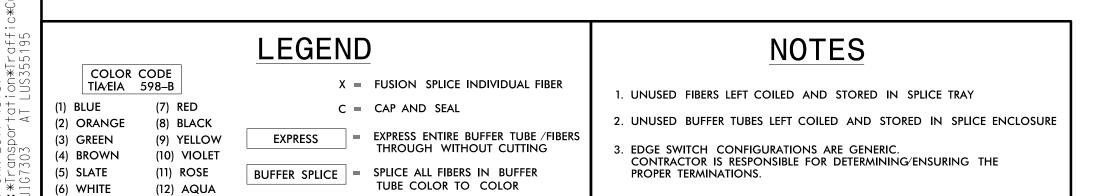

ATKINS 1616 EAST MILLBROOK ROAD, SUITE 310 RALEIGH, NORTH CAROLINA 27609 (919) 876-6888 NCBEES #F-0326

DOCUMENT NOT CONSIDERED FINAL **UNLESS ALL SIGNATURES COMPLETED**



Asheville Signal System Fiber-Optic Splicing Details

Division 13 Buncombe County Asheville PLAN DATE: December 2016 REVIEWED BY: HA Badgett 750 Greenfield Parkway, Garner, NC 27529 PREPARED BY: AM Quigley REVIEWED BY: JT Brooks REVISIONS INIT. DATE

CADD Filename: 271_105_U-4715B_FS-

SEAL 019962

trung lifted Balgett III DATE