



SECTION ALONG Q BRIDGE

(SECTIONS TAKEN AT RIGHT ANGLES)

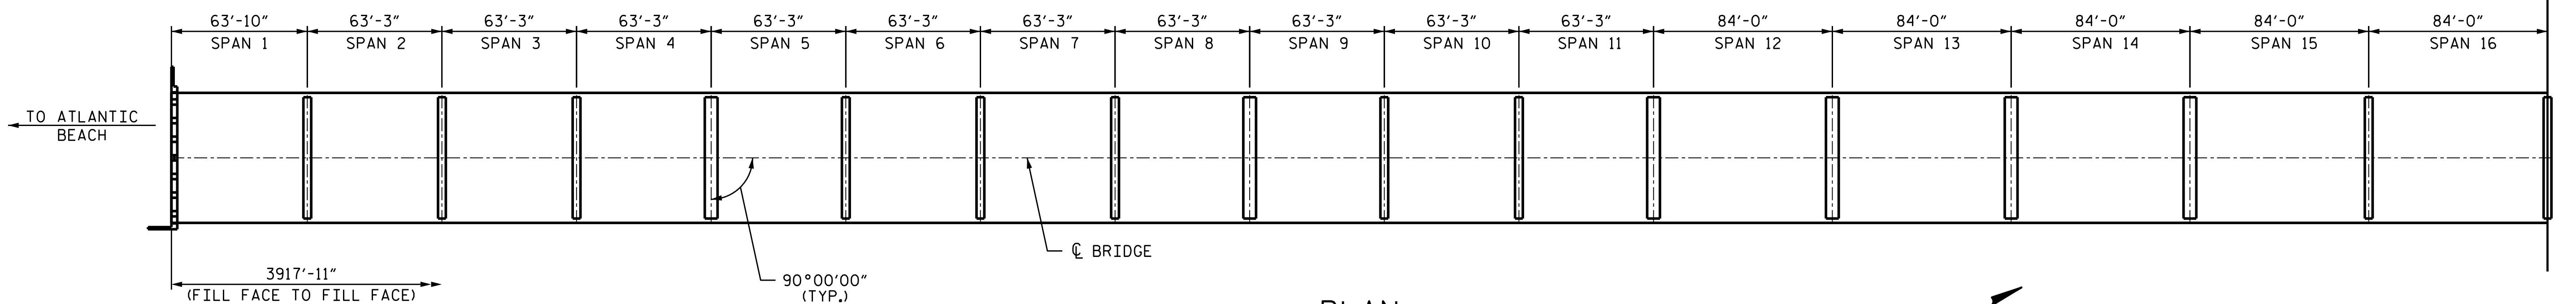


PLAN

(PILES NOT SHOWN FOR CLARITY)

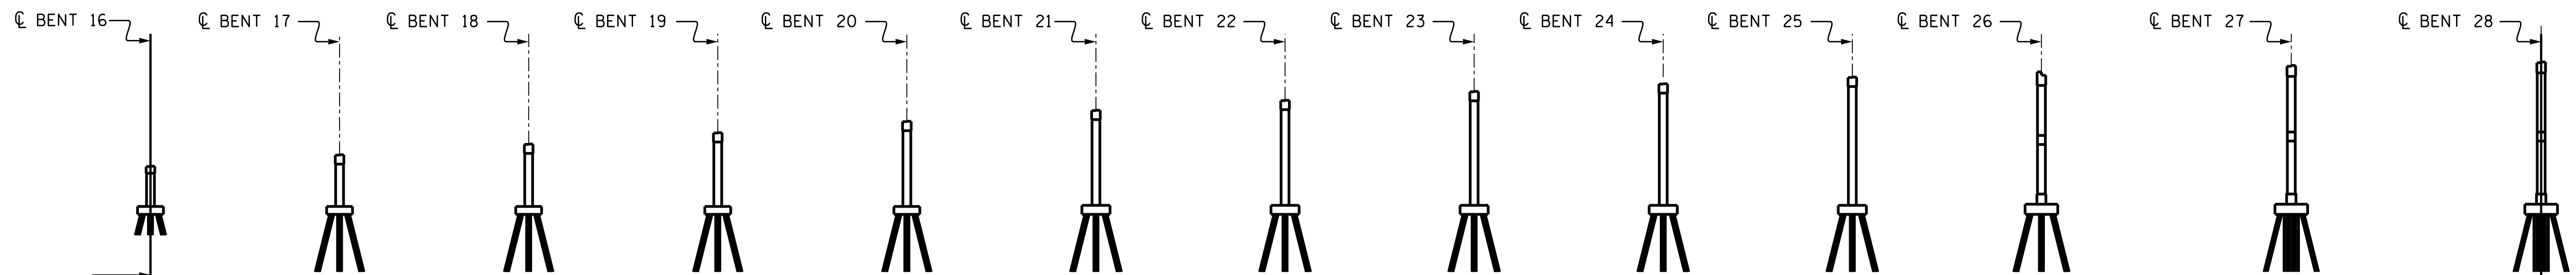

SECTION ALONG Q BRIDGE

(SECTIONS TAKEN AT RIGHT ANGLES)

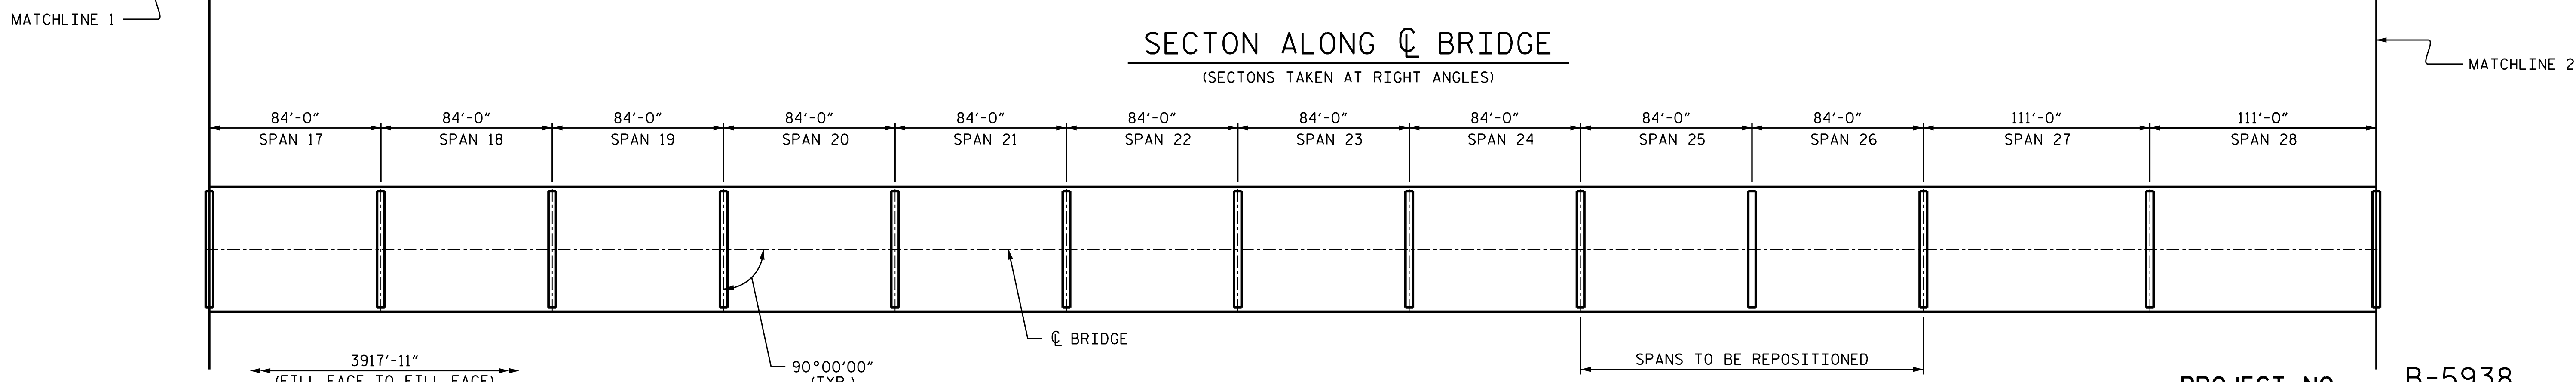


PLAN

(PILES NOT SHOWN FOR CLARITY)

SCOPE OF WORK:

- POLYESTER POLYMER CONCRETE DECK OVERLAY
- JOINT REPLACEMENT
- SPAN RE-POSITIONING
- CATHODIC PROTECTION FOR PRESTRESSED CONCRETE GIRDERS
- CONCRETE SUPERSTRUCTURE AND SUBSTRUCTURE REPAIR
- PILE ENCAPSULATION
- FENDER SYSTEM
- LIGHTING

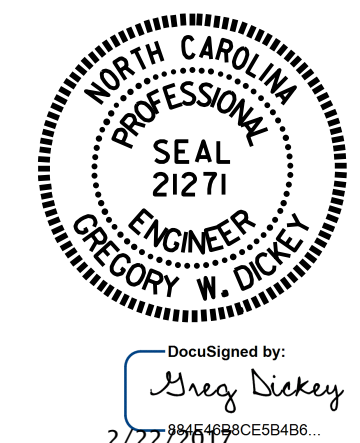

PROJECT NO. B-5938
CARTERET COUNTY
 BRIDGE NO. 68

SHEET 1 OF 3

STATE OF NORTH CAROLINA
 DEPARTMENT OF TRANSPORTATION
 RALEIGH

GENERAL DRAWING

BRIDGE 68 ON SR1182
 OVER BOGUE SOUND AND
 INTRACOASTAL WATERWAY

DRAWN BY : P. D. BRYANT DATE : 7/2016
 CHECKED BY : M. A. LEE DATE : 7/2016

DOCUMENT NOT CONSIDERED
 FINAL UNLESS ALL
 SIGNATURES COMPLETED

REVISIONS						SHEET NO.
NO.	BY:	DATE:	NO.	BY:	DATE:	S1-2
1			3			TOTAL SHEETS
2			4			-