


SPANS 32 AND 34

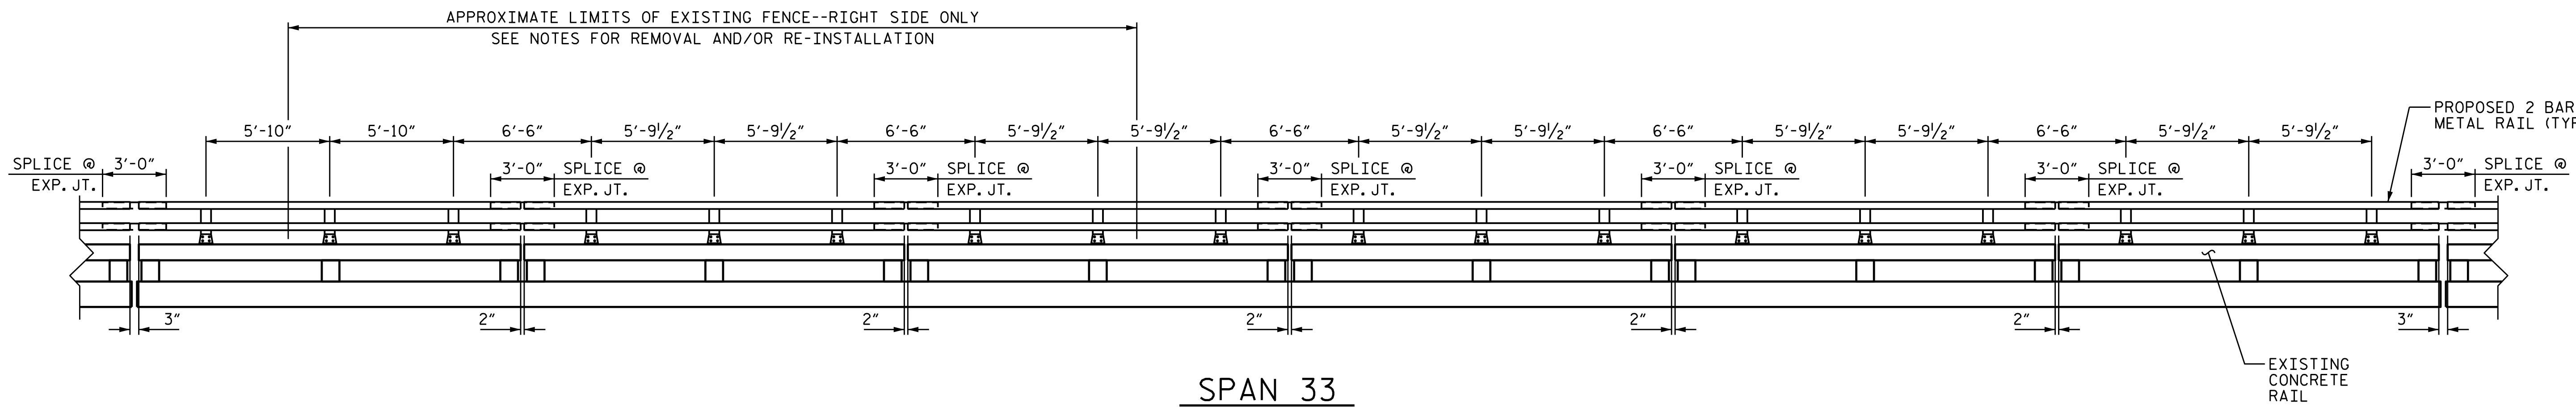

SPAN 33


NOTES:

THE EXISTING FENCE ALONG THE RIGHT SIDE OF SPAN 33 SHALL BE REMOVED AS NECESSARY TO INSTALL THE TWO BAR METAL RAIL AND THEN RE-INSTALLED TO THE SATISFACTION OF THE ENGINEER. SLIGHT RE-LOCATION OF FENCE MAY BE NECESSARY TO FACILITATE CONSTRUCTION OF THE TWO BAR METAL RAIL.

THE ACCESS RESTRICTION FOR THE SOLAR ARRAY SHALL BE MAINTAINED TO THE SATISFACTION OF THE ENGINEER.

PROJECT NO. B-5939
CARTERET COUNTY
 BRIDGE NO. 6

SHEET 6 OF 8

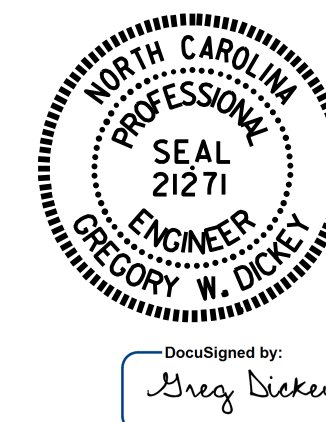

STATE OF NORTH CAROLINA
 DEPARTMENT OF TRANSPORTATION
 RALEIGH

RAIL POST SPACINGS

DRAWN BY : H.F. YEUNG DATE : 12/15
 CHECKED BY : W. M. CLARKE DATE : 12/15

DOCUMENT NOT CONSIDERED
 FINAL UNLESS ALL
 SIGNATURES COMPLETED

REVISIONS						SHEET NO.	
NO.	BY:	DATE:	NO.	BY:	DATE:	S2-11	
1			3			TOTAL SHEETS	
2			4				