


INSTALL GUARDRAIL

INSTALL GUARDRAIL  
-Y3- STA. 23+00 +/-  
BEGIN CONSTRUCTION

TO BE COMPLETED  
BY OTHERS

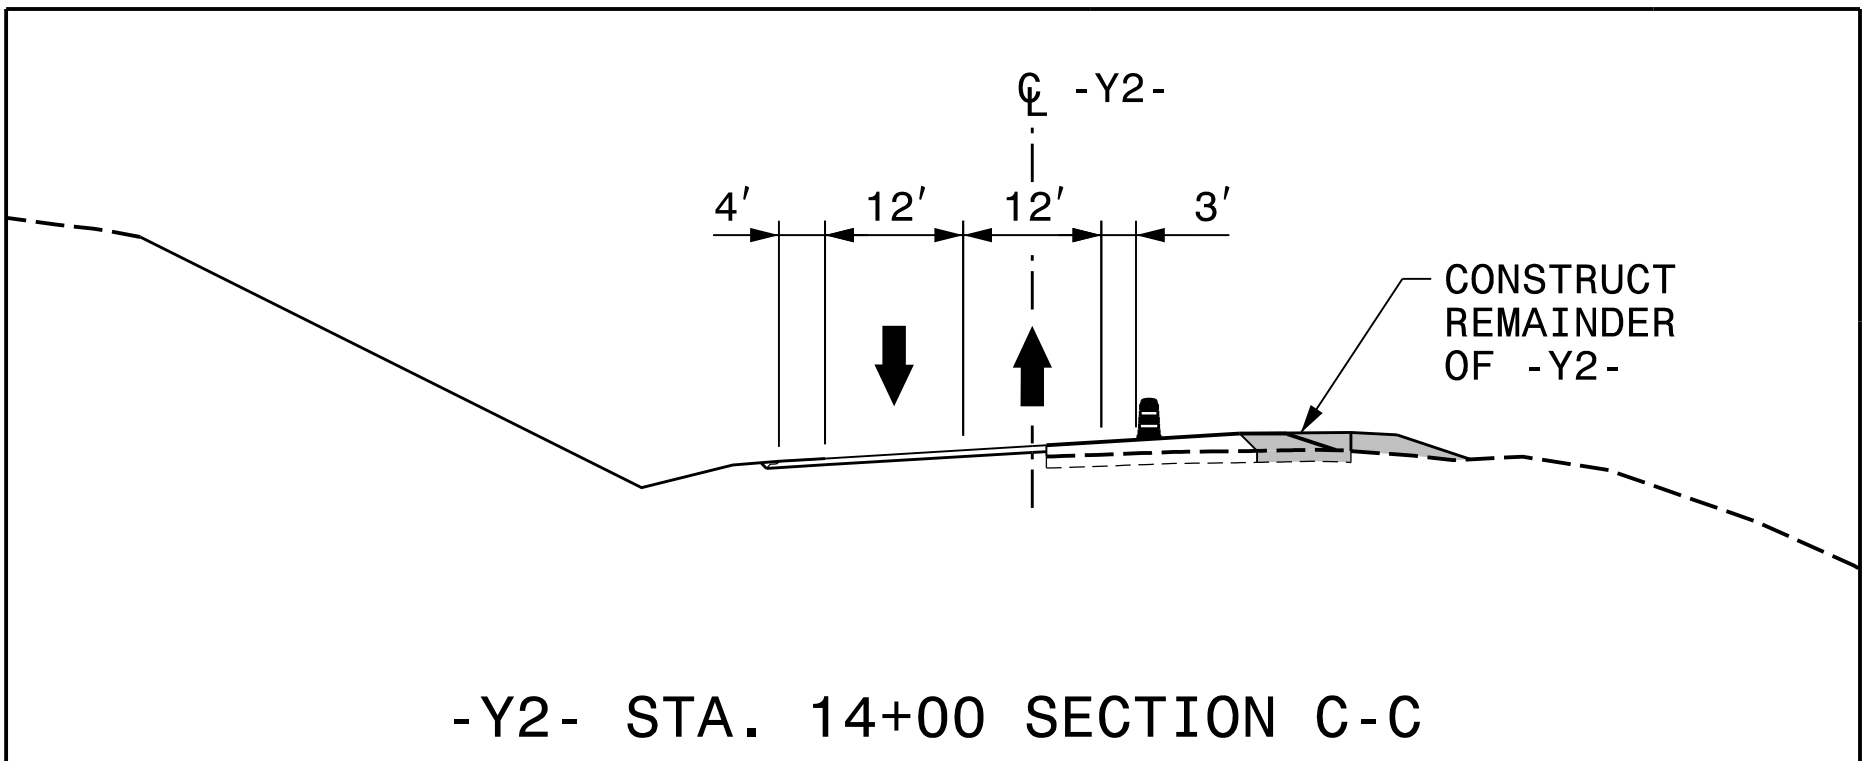

-Y2- STA. 14+00 SECTION C-C


BREAKLINE -Y3- STA. 16+50

MATCHLINE -Y2- STA. 23+00  
SEE TMP-15


MATCHLINE  
-TRAIL- STA. 41+00  
SEE SHEET TMP-15

REVISIONS


PLOT DRIVER: NCDOT\_pdf\_color\_eng\_50.plt  
 USER: BSCOTT  
 DATE: 1/4/2017  
 TIME: 11:34:35 AM  
 FILE: p:\WPAPP\TFA01\SouthEast\_Tampa\Documents\000166\CON079\59\00000000027915\06\00\_Project\_Design\_I-5000\TrafficControl\TCP-I-5000\_TMP-TMP-14.dgn

APPROVED:   
 DATE: 1/4/2017

SEAL

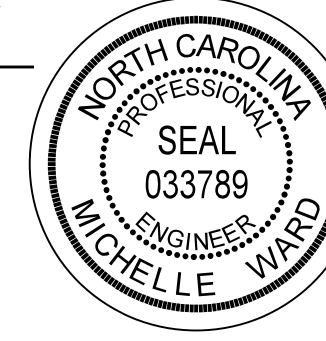

**DOCUMENT NOT CONSIDERED FINAL  
UNLESS ALL SIGNATURES COMPLETED**

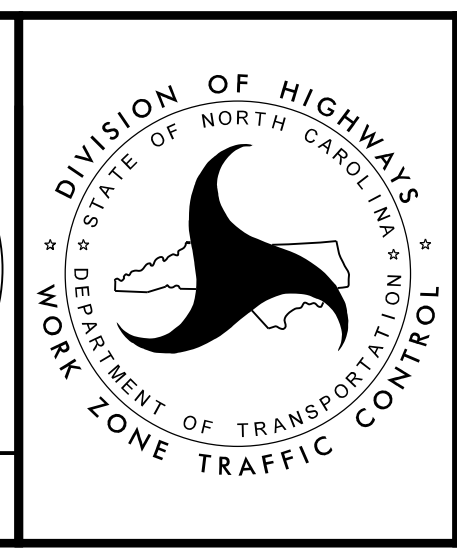

PHASE 1, STEP 2